

PROJECT ID:

PWD5SHOR-R

THE CITY OF NEW YORK
DEPARTMENT OF DESIGN AND CONSTRUCTION
DIVISION OF PUBLIC BUILDINGS

30-30 THOMSON AVENUE LONG ISLAND CITY, NEW YORK 11101-3045 TELEPHONE (718) 391-1000 WEBSITE www.nyc.gov/buildnyc

LAW

VOLUME 1 OF 3

BID BOOKLET

FOR FURNISHING ALL LABOR AND MATERIALS NECESSARY AND REQUIRED FOR:

Installation of Field Lighting for South Shore Babe Ruth League Ball Fields

LOCATION: BOROUGH:

CITY OF NEW YORK

685 Page Avenue Staten Island 10309

CONTRACT NO. 1

GENERAL CONSTRUCTION WORK

DCAS

Kallen & Lemelson Consulting Engineers, LLP



Date:

March 12, 2014

Bid Tab

Bid Rank 1 COMMUN	Vendor	Bid Amount \$1,555,864	
Selective Bidding	□Yes ⊠No	Consultant	Ellana Construction Cost
PIN	8502014PV0020C	E-PIN	85014B0135001
Addendum	0	Project Manager	Romeo, Jr., Anthony
Time Allowed	270 CCD	Contract Manager	Eugene Werner
Bid Security	2% of Total Bid Price	Client Agency	Dept. of General Services
Estimated Cost	\$954,340.00	PLA	Yes
Bid Date	5/27/2014	FMS ID	PWD5SHOR-R
Description		F FIELD LIGHTING H LEAGUE BALL F ATEN ISLAND	

2	WWC CONTRACTING	\$1,582,140.00	Bona
3	PAUL J. SCARIANO INC.	\$1,736,113.00	Bond
4	ARCADIA ELECTRICAL CO., INC.	\$1,748,530.00	Bond

Sub-Contractor:

Electrical – Community Electric Inc. - \$756,864.00

Recorder: Melanie Sanchez - ext. 3430

Approver:

Page 1 of 1

Bid Tab

Pin: 8502014PV0020C



DR. FENIOSKY A. PEÑA-MORA
Commissioner

JOHN GODDARD Agency Chief Contracting Officer

December 02, 2014

CERTIFIED MAIL - RETURN RECEIPT REQUEST
COMMUNITY ELECTRIC INC
124 Granite Avenue
Staten Island, NY 10303

RE: FMS ID: PWD5SHOR

E-PIN: 85014B0135001

DDC PIN: 8502014PV0020C

INSTALLATION OF FIELD LIGHTING FOR SOUTH SHORE BABE RUTH LEAGUE BALL FIELDS - BOROUGH OF STATEN

ISLAND

NOTICE OF AWARD

Dear Contractor:

You are hereby awarded the above referenced contract based upon your bid in the amount of \$1,555,864.00 submitted at the bid opening on May 27, 2014. Within ten (10) days of your receipt of this notice of award, you are required to take the actions set forth in Paragraphs (1) through (3) below. For your convenience, attached please find a copy of Schedule A of the General Conditions to the Contract, which sets forth the types and amounts of insurance coverage required for this contract.

- (1) Execute four copies of the Agreement in the Contracts Unit, 30-30 Thomson Avenue, 1st Floor, Long Island City, New York (IDCNY Building). A Commissioner of Deeds will be available to witness and notarize your signature. The Agreement must be signed by an officer of the corporation or a partner of the firm.
- (2) Submit to the Contracts Unit four properly executed performance and payment bonds. If required for this contract, copies of performance and payment bonds are attached.
- (3) Submit to the Contracts Unit the following insurance documentation: (a) original certificate of insurance for general liability in the amount required by Schedule A, and (b) original certificates of insurance or other proof of coverage for workers' compensation and disability benefits, as required by New York State Law. The insurance documentation specified in this paragraph is required for registration of the contract with the Comptroller's Office.



On or before the contract commencement date, you are required to submit all other certificates of insurance and/or policies in the types and amounts required by Schedule A. Such certificates of Insurance and/or policies must be submitted to the Agency Chief Contracting Office, Attention: Risk Manager, Fourth Floor at the above indicated department address.

Your attention is directed to the section of the Information for Bidders entitled "Failure to Execute Contract". As indicated in this section, in the event you fail to execute the contract and furnish the required bonds within the (10) days of your receipt of this notice of award, your bid security will be retained by the City and you will be liable for the difference between your bid price and the price for which the contract is subsequently awarded, less the amount of the bid security retained.

Sincerely,

John Goddard

BID FORM THE CITY OF NEW YORK DEPARTMENT OF DESIGN AND CONSTRUCTION DIVISION OF PUBLIC BUILDINGS

BID FOR FURNISHING ALL LABOR AND MATERIAL NECESSARY AND REQUIRED FOR:

PROJECT ID: PWD5SHOR-R

Installation of Field Lighting for South Shore Babe Ruth League Ball Fields 685 Page Avenue Staten Island 10309

Name of Bidder: Community Electric Inc
Date of Bid Opening: May 27, 2014
Bidder is: (Check one, whichever applies) Individual () Partnership () Corporation (X)
Place of Business of Bidder: 124 Granite Avenue, Staten Island, New York
Bidder's Telephone Number: 718-720-4188 Bidder's Fax Number: 718-720-9759
Bidder's Email Address: COMMELEC@VERIZON.NET
Residence of Bidder (If Individual): N/A
If Bidder is a Partnership, fill in the following blanks: N/A Names of Partners Residence of Partners
If Bidder is a Corporation, fill in the following blanks: Organized under the laws of the State of New York
Name and Home Address of President: James Tizio-11 STanley Circle StatenIsland, New York 10308
Name and Home Address of Secretary: John Tizio-8 Murray Place Staten Island, New York 10304
Name and Home Address of Treasurer: N/A

BID FORM

Community Electric Inc

The above-named Bidder affirms and declares:

- 1. The said bidder is of lawful age and the only one interested in this bid; and no person, firm or corporation other than hereinbefore named has any interest in this bid, or in the Contract proposed to be taken.
- 2. By submission of this bid, each bidder and each person signing on behalf of any bidder certifies, and in the case of a joint bid each party thereto certifies as to its own organization, under penalty of perjury, that to the best of its knowledge and belief: (1) the prices in this bid have been arrived at independently without collusion, consultation, communication or agreement, for the purpose of restricting competition, as to any matter relating to such prices with any other bidder or with any competitor; (2) unless otherwise required by law, the prices quoted in this bid have not been knowingly disclosed by the bidder and will not knowingly be disclosed by the bidder prior to opening, directly or indirectly, to any other bidder or to any competitor; and (3) no attempt has been made or will be made by the bidder to induce any other person, partnership or corporation to submit or not to submit a bid for the purpose of restricting competition.
- 3. No councilman or other officer or employee or person whose salary is payable in whole or in part from the City Treasury is directly or indirectly interested in this bid, or in the supplies, materials, equipment, work or labor to which it relates, or in any of the profits thereof.
- 4. The bidder is not in arrears to the City of New York upon debt or contract or taxes, and is not a defaulter, as surety or otherwise, upon any obligation of the City of New York, and has not been declared not responsible, or disqualified, by any agency of the City of New York or State of New York, nor is there any proceeding pending relating to the responsibility or qualification of the bidder to receive public contracts except as set forth on the Affirmation included as page 17 of this Bid Booklet.

The bidder hereby affirms that is has paid all applicable City income, excise and other taxes for all years it has conducted business activities in New York City.

5. The bidder, as an individual, or as a member, partner, director or officer of the bidder, if the same be a firm, partnership or corporation, executes this document expressly warranting and representing that should this bid be accepted by the City and the Contract awarded to him, he and his subcontractors engaged in the performance: (1) will comply with the provisions of Section 6-108 of the Administrative Code of the City of New York and the nondiscrimination provisions of Section 220a of the New York State Labor Law, as more expressly and in detail set forth in the Agreement; (2) will comply with Section 6-109 of the Administrative Code of the City of New York in relation to minimum wages and other stipulations as more expressly and in detail set forth in the Agreement; (3) have complied with the provisions of the aforesaid laws since their respective effective dates, and (4) will post notices to be furnished by the City, setting forth the requirements of the aforesaid laws in prominent and conspicuous places in each and every plant, factory, building and structure where employees engaged in the performance of the Contract can readily view it, and will continue to keep such notices posted until the supplies, materials and equipment, or work labor and services required to be furnished or rendered by the Contractor have been finally accepted by the City. In the event of any breach or violation of the foregoing, the Contractor may be subject to damages, liquidated or otherwise, cancellation of the Contract and suspension as a bidder for a period of three years. (The words, "the bidder", "he", "his", and "him" where used shall mean the individual bidder, firm, partnership or corporation executing this bid).

6. Compliance Report

The bidder, as an individual, or as a member, partner, director, or officer of the bidder, if the same be a firm, partnership, or corporation, (1) represents that his attention has been specifically drawn to Executive Order No. 50, dated April 25, 1980, on Equal Employment Compliance of the contract, and (2) warrants that he will comply with the provisions of Executive Order No. 50. The Employment Report must be submitted as part of the bid.

The bidder, as an individual, or as a member, partner, director, or officer of the bidder, if the same be a firm, partnership, or corporation, executes this document expressly warranting that he will comply with: (1) the provision of the contract on providing records, Chapter 8.

- 7. By submission of this bid, the bidder certifies that it now has and will continue to have the financial capability to fully perform the work required for this contract. Any award of this contract will be made in reliance upon such certification. Upon request therefor, the bidder will submit written verification of such financial capability in a form that is acceptable to the department.
- 8. In accordance with Section 165 of the State Finance Law, the bidder agrees that tropical hardwoods, as defined in Section 165 of the State Finance Law, shall not be utilized in the performance of this Contract, except as the same are permitted by the foregoing provision of law.
- 9. The bidder has visited and examined the site of the work and has carefully examined the Contract in the form approved by the Corporation Counsel, and will execute the Contract and perform all its items, covenants and conditions, and will provide, furnish and deliver all the work, materials, supplies, tools and appliances for all labor and materials necessary or required for the hereinafter named work, all in strict conformity with the Contract, for the prices set forth in the Bid Schedule:
- 10. M/WBE UTILIZATION PLAN: By signing its bid, the bidder agrees to the Vendor Certification and Required Affirmations set forth below, unless a full waiver of the Participation Goals is granted. The Vendor Certification and Required Affirmations will be deemed to satisfy the requirement to complete Section V of Part II of Schedule B: M/WBE Utilization Plan.

Section V: Vendor Certification and Required Affirmations:

I hereby:

- 1) acknowledge my understanding of the M/WBE participation requirements as set forth in this Contract and the pertinent provisions of Section 6-129 of the Administrative Code of the City of New York and the rules promulgated thereunder;
- 2) affirm that the information supplied in support of the M/WBE Utilization Plan is true and correct;
- 3) agree, if awarded this Contract, to comply with the M/WBE participation requirements of this Contract, the pertinent provisions of Section 6-129, and the rules promulgated thereunder, all of which shall be deemed to be material terms of this Contract;
- 4) agree and affirm that it is a material term of this Contract that the Vendor will award the total dollar value of the M/WBE Participation Goals to certified MBEs and/or WBEs, unless a full waiver is obtained or such goals are modified by the Agency; and
- 5) agree and affirm, if awarded this Contract, to make all reasonable, good faith efforts to meet the M/WBE Participation Goals, or If a partial waiver is obtained or such goals are modified by the Agency, to meet the modified Participation Goals by soliciting and obtaining the participation of certified MBE and/or WBE firms.

PROJECT ID: PWD5SHOR-R

TOTAL BID PRICE:

In the space provided below, the Bidder shall indicate the total bid price in figures.

LUMP SUM PRICE - Total price for all labor and material for all required work set forth below. Total Price shall include all costs and expenses, i.e. labor, material overhead and profit for all the Work, described and shown in the drawings and specifications.

Total Price for

Total Price For

Material Sold and

Labor

Delivered

s 637, 994,00

\$ 917,870.00

BIDDER'S SIGNATURE AND AFFIDAVIT

Agency to shred the form entitled "Bidder's Identification of Subcontractors"	. <u>X</u>	Yes	No
der: Community Electric Inc			
(Signature of Partner or corporate office	·)		
Osh			
test: Secretary of Con	norate Ric	lder	

Affidavit on the following page should be subscribed and sworn to before a Notary Public

CITY OF NEW YORK DDC

BID FORM (TO BE NOTARIZED)

AFFIDAVIT WHERE BIDDERS IS AN INDIVIDUAL

STATE OF NEW YORK, COUNTY OFss:	
being duly swo	rn says:
I am the person described in and who executed the foregoing bid, and the several matters therein stated are	e in all respects true.
·	
Subscribed and sworn to before me this day of, (Signature of the person who signed the Bid)	
Notary Public	

AFFIDAVIT WHERE BIDDERS IS A PARTNERSHIP	
STATE OF NEW YORK, COUNTY OFss:	
heing duly swor	n says:
I am a member of the firm described in and which executed subscribed the name of the firm thereto on behalf of the firm, and the several matters therein stated are in a	I the foregoing bid. Ill respects true.
Subscribed and sworn to before me this day of, (Signature of Partner who signed the Bid)	
Notary Public	

AFFIDAVIT WHERE BIDDERS IS A CORPORATION	
STATE OF NEW YORK, COUNTY OF Richmond ss: James Tizio being duly sworn	
I am the President of the above named corporation whose name is subscribed to an	n says: nd which evecuted
the foregoing bid. I reside at 11 Stanley Circle. Staten TSland, New York	
I have knowledge of the several matters therein stated, and they are in all respects true.	
	
Subscribed and sworn to before me this)
23 day of May , 2014	
Raria G Drafaco	
Notary Public MARIA A MARAIC	
MARIA A. MADAIO Notary Public, State of New York	
No. 24-5006211 Qualified in Richmond County Commission Expires February 20, 2043	

AFFIRMATION

	med bidder affirms and declares that said bidder is not in arrears to the City of New York upon deaxes and is not a defaulter, as surety or otherwise, upon obligation to the City of New York, and h
proceeding pe	lared not responsible, or disqualified, by any agency of the City of New York, nor is there any rending relating to the responsibility or qualification of the bidder to receive public contracts
except	None
(If none, the l	bidder shall insert the word "None" in the space provided above.)
•	
Full Name of	fBidder: Community Electric Inc
Address:	124 Granite Avenue
City:STate	en Island State: New York Zip Code: 10303
CHECK ONI	E BOX AND INCLUDE APPROPRIATE NUMBER:
A -	Individual or Sole Proprietorship *
	SOCIAL SECURITY NUMBER
B -	Partnership, Joint Venture or other unincorporated organization
	EMPLOYER IDENTIFICATION NUMBER
X C-	Corporation
	EMPLOYER IDENTIFICATION NUMBER
	13-2940139
Rv.	
ъу.	Signature:
Title:	President

If a corporation, place seal here

This affirmation must be signed by an officer or duly authorized representative.

* Under the Federal Privacy Act the furnishing of Social Security Numbers by bidders on City contracts is voluntary. Failure to provide a Social Security Number will not result in a bidder's disqualification. Social Security Numbers will be used to identify bidders, proposers or vendors to ensure their compliance with laws, to assist the City in enforcement of laws, as well as to provide the City a means of identifying of businesses which seek City contracts.

BIDDER'S IDENTIFICATION OF SUBCONTRACTORS

Project ID: PWD5SHOR-R

<u>SUBMISSION:</u> In addition to its Bid (Bid Envelope # 1), the Bidder must, at the time of the bid, complete and submit this form in a separate, sealed envelope (Bid Envelope # 2). To complete this form, the Bidder must identify the subcontractors it intends to use for the work listed below, as well as the dollar amount to be paid to each subcontractor. Failure to complete this form and submit it in a separate, sealed envelope will result in the disqualification of the bid as non-responsive.

The Bidder intends to use the following subcontractors. If the Bidder intends to do any of the work referenced below with its own forces, the Bidder should complete this form using its own name. If multiple subcontractors for any trade are proposed, Bidder may submit multiple copies of this form.

Comm	unity Electric Inc	
(Print Name)		
Agreed Amo	ount To Be Paid To Subcontractor:	156,864.00
ER'S SIG	NATURE: The Bidder must sign this form in	the space provided below:
	Communit	y Electric Inc
	By:	ner or Corporate Officer
		ner of Corporate Officer
	Print Name: James Tizio	
	Title President	

BID BREAKDOWN

Submission: Bidders are advised that the requirement to submit a Bid Breakdown applies to each contract for which an "X" is indicated before the word "Yes". If required, the bidder must submit, with its bid, a completed Bid Breakdown. Failure to provide a completed Bid Breakdown may result in rejection of the bid as non-responsive.

X	YES	NC

Limitations on Use of Bid Breakdown:

Bidders are advised that the Bid Breakdown shall be used for bid analysis purposes only and shall not be binding for any other purposes under the Contract, including, without limitation, for payment purposes or in connection with a contractor claim for extra work. If the form for the Bid Breakdown does not include an item of work required by the Contract Documents, such omission shall have no effect whatsoever, nor shall it be used by the contractor in connection with a claim for extra work (i.e., work for which the contractor is entitled to a change order).

Instructions for Preparing Bid Breakdown:

- (A) The Bid Breakdown is set forth on the following pages of this Bid Booklet and is in accordance with the Construction Specification Institute (CSI) format. For all items of work listed in the Bid Breakdown, the bidder must indicate the price for labor and the price for material, as well as the estimated quantities required.
- (B) In preparing its Bid Breakdown, the bidder shall submit prices that include all costs for overhead and profit. Overhead shall include, without limitation, all costs in connection with the following: administration, management, superintendence, small tools, insurance, bonds, and provision of services or items required by the General Conditions [except for Security/Fire Guard Services and Temporary Heat]. If the Project requires Security/Fire Guard Services and/or Temporary Heat, such service(s) will be included as separate line items in the Bid Breakdown.
- (C) If an item is set forth in the Bid Breakdown, but is not included in the Contract Documents (Drawings, Specifications, General Conditions, and/or Addenda), the bidder is advised to leave the item blank and exclude the cost of the item from its grand total. In an attachment to its Bid Breakdown, the bidder shall provide a list of all items left blank.
- (D) If an item is not set forth in the Bid Breakdown, but is included in the Contract Documents (Drawings, Specifications, General Conditions, and/or Addenda), the bidder is advised to add the item to its Bid Breakdown and include the cost of the item in its grand total. In an attachment to its Bid Breakdown, the bidder shall provide a list of all items added.



FMS ID NUMBER CLIENT AGENCY

PWD5SHOR-R Dept. of Human Services

PROJECT: Installation of Field Lighting for South Shore Babe Ruth League Ball Fields
LOCATION: 685 Page Road, Staten Island NY 10309
BIDDER:

SIDDER:	Description	Quantity	Unit	Unit Cost of Material	Total Cost of Material	Unit Cost of Labor	Total Cost of Labor	Total Cost: Materials and
CONTRACT	1 - GENERAL CONSTRUCTION WORK							
	FIELD I							
	DIVISION 01 -GENERAL REQUIREMENTS	-						EE - 33 13
	Mobilization	1	ls	5,000.W		50,000 W	50,000.00	55,000.N
-	subtotal				5.000 N		50, WO.W	55,000.00
04.50.20	Temporary Tree Protection	1	ls	1.000.00	1,000.00	4,000.00	4,000 00	5,000.N
01 56 39	subtotal				1,000.W		4.000.W	5,000.10
	DIVISION 03 - CONCRETE							
03 30 00	Cast-in-Place Concrete	include	d with	31 63 33		<u> </u>		
03 30 00	Cast-III-r rade Controle		1				<u> </u>	
	DIVISION 26 - ELECTRICAL							
26 05 01	Special Requirements for Electrical Work		ļ			5.60	12 (22 (2)	13.500.10
	Remove Existing Lighting Pole w/ fixtures & overhead wire (3 ph)	(a	ea	0.00	0.00	2320. W	13,500.10 2,500.10	2,500.00
	Remove Overhead Wire to Field Scoreboard	500	lf	0.00	0.00	5.00		9,000,00
	Remove Lighting Fixtures/ shorten the pole	3	ea	0.00	0.00	3,000.00	9,000.00	1,204.00
······································	Remove 200 Amp Circuit Breakers	2	ea	0.00	0.00	602.00	1,204.00	
	subtotal		-		0.00		26,204.00	26,209.00
26 05 13	250 Volt Fuses							
	Wire and Cable (600V)							37,500.00
	# 3/0 Wire (Lighting)	3000	lf	5.00	15,000.00	7.50	22,500.00	
	# 2 Wire (to Existing Scoreboard) # 10 Duc Egol. 00	3300	lf	,50	1,650.00	2.00	6.600.00	8250.0
	# 6 Wire (Lighting)	1000	lf	.80	800.00	2.50	2500.00	
	# 8 Wire (to Existing Scoreboard) *10 DUG E201.00	3300	lf	70	2,310.00	2.00	6,60000	
· · · · · · · · · · · · · · · · · · ·	# 10 Wire (Inside Pole)	1440	lf	,50	720.00	2.00	2880.00	3.600, U 552.00
	# 12 Wire (Inside Pole)	OPE	lf	,30	72.00	2.00	480.00	
	subtotal				20,552.00		41,560.W	62,112.00
		<u> </u>						



FMS ID NUMBER CLIENT AGENCY PWD5SHOR-R Dept. of Human Services

PROJECT: Installation of Field Lighting for South Shore Babe Ruth League Ball Fields 685 Page Road, Staten Island NY 10309

BIDDER:

			13	Unit Cost of	Total Cost of	Unit Cost of	Total Cost of	Total Cost:
CSI Number	Description	Quantity	Unit	Material	Material	Labor	Labor	Materials and
26 05 26	Grounding and Bonding							18: 5 (0)
	3/4" x 10'-0" Ground Rod	<u>6</u>	ea	100.00	400.W	200.W	1200.00	1800.00
	Miscelaneous Lightning/Grounding	1	ls	500.00	500.W	1500.00	1500.00	2000.00
	subtotal				1100.00		2700.W	380D. W
26 05 33	Raceways and Installation Components		l If	2.50	2500.00	5.SO	5500.W	8,000,00
······································	2" PVC Sch.40	1000			35.00	30.00	140.00	175.00
	2" PVC Sch.40 Adapter		ea If	5.00	500.00	20.00	2000.00	2500.00
	2" RGS	100	1	5.10	50.00	8.D	320.00	370.00
	1" RGS (to Existing Scoreboard)	40	lf (f	7.25		2.00	1100.00	1650.00
	3/4" PVC Sch.40 (for Control Wiring)	SSV	lf	1.00	SS0.60		1204 00	2554.00
	36" X 36" X 36" Handhole	<u> </u>	ea	1350.00	1350.00	1204.00	7224.00	10.824.00
	24" X 24" X 24" Handhole	<u> </u>	ea	600.00	3600.00	1204.00		0.00
	4 x 2 Hand Hole N/A	0	ea	0.00	0.00	0.00	0.00	
	Thru- the- wall water-tight conduit sleeves for lighting and scoreboard conduits emanating from field building	2	ea	SO.N	100.00	175. W	350. W	450.00
	subtotal				8685.00		17,838.00	26,523.00
	i							
26 05 43	Ductbanks and Handholes		<u> </u>					
26 56 68	Exterior Athletic Lighting						200	(2 12 0
······	70' Sport Lighting Pole (Galvanized Steel)	6	ea	15,00.N	90,000. IN		18,000.00	(08,000,00
····	60 Amp NEMA 4 Disconnect Switch & Remote Ballast Assembly	\2	ea	1,600.00	19,200.00		12,000.00	31,200,02
	Lighting Fixture Fuses	24	ea	10.00	240 W	5.00	120.00	360.00
	Service Platform N/A	0	ea	0.00	0.50	0.00	0.00	0.00
	1500W Sports Flood w/top visor	43	ea	1500.00	63,000,00	500.00	21,000.00	84,000.00
	400W MH (for Parking Area)	2	ea	400.00	800. W	500.W	1,000.00	1800 00
	150 Amp Lighting Control Panel	2	ea	6000.00	12,000.00	2500.W	S.DW W	
	200 Amp Disconnect Switch	a a	ea	SOU.W	1,000,00		1,000.00	
	200 Amp Contactor	l 2	ea	3000.00	6,000,00		2.0000	
	Programmable Time Control/Photocell	2	Is	Soci. N	10,000,00	500.W	1,000.00	
	Miscelaneous Lighting Control	\	ls	500.W	S00,00	2000.00	2,000.00	
	Cable RG-6/U (control wiring)	SOU	If	.25	125.00	2.40	1200.00	1325.00
	Air Terminal	ا ما	ea	200.00	1,200.00	300.00	(800.W	3000.N
	subtota	i	1		204,05.00)	66.120.W	270,185.W



FMS ID NUMBER

PWD5SHOR-R

CLIENT AGENCY

Dept. of Human Services

Installation of Field Lighting for South Shore Babe Ruth League Ball Fields 685 Page Road, Staten Island NY 10309

PROJECT: LOCATION: BIDDER:

CSI Number	Description	Quantity	Unit	Unit Cost of Material	Total Cost of Material	Unit Cost of Labor	Total Cost of Labor	Total Cost: Materials and
	DIVISION 31 - EARTHWORK							
31 10 00	Site Clearing				:			A. B. C.
	Earthwork Trenching							
	1" x 8" W White-Pine Board w/ Preservative Over Sand N/A	0	lf	0.00	0.00	0.00	0.00	00
······································	Trenching (12"W x 30"D for Underground Conduit)	200	lf	2.00	400.W	30.N	60000	6400.W
······································	1" x 8" W White-Pine Board w/ Preservative Over Sand N/A	0	lf	0.00	0.W	0.00	0.00	0.00
	Trenching (8"W x 24"D for Underground Conduit)	800	lf	1.50	1200.00	33.00	26400.00	27,600 M
	subtotal				1600.00.		32,400.00	34, 500.a
31 25 00	Site Erosion and Sediment Control		 					
	Site erosion and sediment control	800	1f	.50	400.W	ຊ.ໜ	1600.00	2000.00
	subtotal			. v	400.W		1600.00	2000.00
31 63 33	Caissons in Soil							
	Lighting Pole Drilled Shaft Foundation, 3' diam.,55' length, no caps	a	ea	18,000.00	36,600.00	44,000.00	88. W.W	124,000.0
	Lighting Pole Drilled Shaft Foundation, 3' diam.,20' length, no caps	4	ea	10,000.00	49 W.W	32,000.W	128.00.00	16800.W
	subtotal				76,000.00		216,0000	292,060. M
	DIVISION 32 - EXTERIOR IMPROVEMENTS		-		}			
32 12 16	Restore Asphalt Paving						·	
	Restore Turf Areas			·			·	
<u>,,,,,,,,,,,,,,,,,,,,,,,,,,,,,,,,,,,,,</u>	Soil and Asphalt Restoration (after pole removal)	\	ls	10,000.0	10,000.00	30,000.00		40,000.0
	subtotal				10,0000		30,000.00	40,000.0
· · · · · · · · · · · · · · · · · · ·	SUBTOTAL FIELD I			:	328:402.W		4884220	816,824.00
	FIELD II		ļ					
	DIVISION 01 -GENERAL REQUIREMENTS		ļ					
	Mobilization		ls	5,000.0		SO, 500-10		55,000.a
	subtota			1	S,000.00		50,000.00	55,000 N



FMS ID NUMBER

PWD5SHOR-R CLIENT AGENCY Dept. of Human Services

Installation of Field Lighting for South Shore Babe Ruth League Ball Fields 685 Page Road, Staten Island NY 10309

PROJECT: LOCATION:

BIDDER:

CSI Number	Description	Quantity	Unit	Unit Cost of Material	Total Cost of Material	Unit Cost of Labor	Total Cost of Labor	Total Cost: Materials and
				i				
01 56 39	Temporary Tree Protection	ì	İs	1000.W	1000.W	4000.00	4000.W	SOCOW
010000	subtotal				1000.00		4000 00	SOWIN
	DIVISION 03 - CONCRETE							
03 30 00	Cast-in-Place Concrete	include	d with	31 63 3 3				
	DIVISION 26 - ELECTRICAL							
26 05 01	Special Requirements for Electrical Work						10700 (0)	167620
	Remove Existing Lighting Pole w/ fixtures & overhead wire (3 ph)		ea	000	0.00	2250.00	15750W	15,750.00
	Remove 200 Amp Circuit Breakers	2	ea	0.00	0, N	602.00	1204.00	6,0000
	Temporary Light and Power	1,	Is	1,000,00	1,000.W	S000.00	21954.0V	22954.W
	subtotal				1,000.00		2113 100	
26 05 13	250 Volt Fuses							
26 05 19	Wire and Cable (600V)				<u> </u>	3 65	00 (50) (1)	37.500 W
	# 3/0 Wire	3000	lf	5.00	15,000.W	7.50	22,500 N	3,360.00
	#6 Wire	1000	lf is	,80	800.W	2.SD	2500.W	3600.00
	# 10 Wire (Inside Pole)	1440	lf	, SD	720.00	2.00	2880.W	SS2. N
	# 12 Wire (Inside Pole)	240	lf	.30	72. N 16.592.W	2.00	28.36000	
## UT-10-10-10-10-10-10-10-10-10-10-10-10-10-	Subtotal				10.500			
26 05 26	Grounding and Bonding				4	20000	1200.00	1800.00
	3/4" x 10'-0" Ground Rod	_ ب	ea	100.00	600:00		1500.00	2.00 N
	Miscellaneous Lightning/Grounding subtotal	<u> </u>	ls	500.00	500.00 1100 N	1500.00	2700.W	
	Subtotal				1100.0			
26 05 33	Raceways and Installation Components				1 20 13		140.W	175.00
	2" PVC Sch.40 Adapter	7	ea	SN	35.00	20.00		800.N
	2" PVC Sch.40	1000	lf 16	2,50	2500.10	5.50	5500.N	2500.00
	2" RGS	100	lf 15	50	500.N	30.0	11000	1650.00
	3/4" PVC Sch.40 (for Control Wiring)	SSU_	lf	1.00	SSO.IN	12.W	1 110000	11630.00



500.W

2000 W

2500.W

FMS ID NUMBER

PWD5SHOR-R Dept. of Human Services

CLIENT AGENCY

LOCATION: BIDDER:

PROJECT:

Installation of Field Lighting for South Shore Babe Ruth League Ball Fields 685 Page Road, Staten Island NY 10309

Unit Cost of Total Cost of Unit Cost of | Total Cost of Total Cost: Quantity Unit CSI Number Description Material Material Labor Labor Materials and 1350.00 250.N 1204.00 1204.00 2554.W 36" X 36" X 36" Handhole ea 1204.00 24" X 24" X 24" Handhole ea 600.00 3600.W 6020 W 9020.10 4 x 2 Hand Hole 0 eá 0,00 0.00 O. W 0.00 0.00 Thru- the- wall water-tight conduit sleeves for lighting and 175.00 100.00 450.N ea SO.W 350.W scoreboard conduits emanating from field building 8035.W 24.349.00 subtotal 16.214 N 26 05 43 Ductbanks and Handholes 26 56 68 Exterior Athletic Lighting 70' Sport Lighting Pole (Galvanized Steel) 90,000,00 108,000,00 (a ea 15.000N 4000.00 18.000.W 60 Amp NEMA 4 Disconnect Switch & Remote Ballast Assembly 12 12, M. W. ea 1600.00 19,200.0 1000.W 31,200,00 Lighting Fixture Fuses 24 2400 S. W ea 10.00 360.N 120.W 1500W Sports Flood w/top visor 42 ea 1500.W 63,000.00 S00.10 21,000,00 84,000,00 2,000.00 .400W MH (for Parking Area) 4 400 N 1.600.00 ea COOW 3.600.N 12.000.00 150 Amp Lighting Control Panel 2 2500.W ea M.ODO 5,000.00 17,000.00 200 Amp Disconnect Switch S00.10 1,000.00 ea 1,000.0 SOUN 2,000.00 200 Amp Contactor 6.000.00 660.00 ea 2000 N 2,000.00 8,600.00 Programmable Time Control/Photocell S00.00 ls 10,000.00 11,000.00 SOW. N 1,000 N Miscellaneous Lighting Control 2500. W Is SOD. W Spo.iu 2000.N 2,000.00 500 Cable RG-6/U (control wiring) 25 125.00 2.40 1200.00 1325. N Air Terminal 2∞ . N1200.00 200.W 1800. W 3000.W ea subtotal 204,865,00 67,120.00 271,985.00 DIVISION 31 - EARTHWORK Site Clearing 31 10 00 31 23 10 Earthwork Trenching 1" x 8" W White-Pine Board w/ Preservative Over Sand NA 0 0.00 0.00 If 0.00 0.00 0.00 Trenching (8"W x 24"D for Underground Conduit) 1000 1.50 1500.W 15,000.W 16,500.00 15.00 subtotal 1500.N 16500.00 15 000.00 31 25 00 Site Erosion and Sediment Control Site erosion and sediment control lf ,50 500.W 2.00 2000.10 2500.W 1000

subtotal



FMS ID NUMBER

PWD5SHOR-R

Dept. of Human Services CLIENT AGENCY

PROJECT: Installation of Field Lighting for South Shore Babe Ruth League Ball Fields
LOCATION: 685 Page Road, Staten Island NY 10309

BIDDER:

CSI Number	Description	Quantity	Unit	Unit Cost of Material	Total Cost of Material	Unit Cost of Labor	Total Cost of Labor	Total Cost: Materials and
			<u> </u>					
31 63 33	Caissons in Soil							· · · ·
**************************************	Lighting Pole Drilled Shaft Foundation, 3' diam.,20' length, no caps	G	ea				142,000,00	252,000.0h
	subtotal				60.000.00		192,000.00	252,000,0
	1		<u> </u>					
	DIVISION 32 - EXTERIOR IMPROVEMENTS							
32 12 16	Restore Asphalt Paving							
32 92 00	Restore Turf Areas							
	Soil and Asphalt Restoration (after pole removal)		ls	10,0000	10,000,00	30,000,0		40,000.00
	subtotal				10.W.W		30.000,00	40.000.0
			 					
	SUBTOTAL FIELD II				309,592.10		429,448.00	739,040,iN
			<u> </u>		1.27 994 (8)		917 870 (N)	1,555,864.00
Į	TOTAL FIELD I AND FIELD II			1	יון נפשו	Raw areas to extra	111,070,00	11 3- 2,00 1.0+

BID BOND 1 FORM OF BID BOND

KNOW ALL MEN BY THESE PRESENTS. That we, 124 Granite Ave. COMMUNITY ELECTRIC, INC.,
Staten Island, NY 10303
hereinafter referred to as the "Principal", and 60 E. 42nd St., Suite 1800 New York, NY 10165
hereinafter referred to as the "Surety" are held and firmly bound to THE CITY OF NEW YORK, hereinafter referred to as the "CITY", or to its successors and assigns in the penal sum of
Ten (10%) Percent of Total Amount Bid
(\$), Dollars lawful money of the United States, for the payment of which said sum of money well and truly to be made, we, and each of us, bind ourselves, our heirs, executors, administrators, successors and assigns, jointly and severally, firmly by these presents.
Whereas, the Principal is about to submit (or has submitted) to the City the accompanying proposal, hereby made a part hereof, to enter into a contract in writing for
Install Field Lighting South Shore Babe Ruth Ball Fields, 685 Page Ave., Staten Island, NY 10309
Project # PWD5SHOR-R
NOW, THEREFORE, the conditions of this obligation are such that if the Principal shall not withdraw said Proposal without the consent of the City for a period of forty-five (45) days after the opening of bids and in the event of acceptance of the Principal's Proposal by the City, if the Principal shall:
(a) Within ten (10) days after notification by the City, execute in quadruplicate and deliver to the City all the executed counterparts of the Contract in the form set forth in the Contract Documents, in accordance with the proposal as accepted, and
(b) Furnish a performance bond and separate payment bond, as may be required by the City, for the faithful performance and proper fulfullment of such Contract, which bonds shall be satisfactory in all respects to t City and shall be executed by good and sufficient sureties, and
(c) In all respects perform the agreement created by the acceptance of said Proposal as provided in th Information for Bidders, bound herewith and made a part hereof, or if the City shall reject the aforesaid Proposal, then this obligation shall be null and void; otherwise to remain in full force and effect.

BID BOND 2

In the event that the Proposal of the Principal shall be accepted and the Contract be awarded to him the Surety hereunder agrees subject only to the payment by the Principal of the premium therefore, if requested by the City, to write the aforementioned performance and payment bonds in the form set forth in the Contract Documents.

It is expressly understood and agreed that the liability of the Surety for any and all claims hereunder shall in no event exceed the penal amount of this obligation as herein stated.

There shall be no liability under this bond if, in the event of the acceptance of the Principal's Proposal by the City, either a performance bond or payment bond, or both, shall not be required by the City on or before the 30th day after the date on which the City signs the Contract.

The surety, for the value received, hereby stipulates and agrees that the obligations of the Surety and its bond shall in no way be impaired or affected by any postponements of the date upon which the City will receive or open bids, or by any extensions of time within which the City may accept the Principal's Proposal, or by any waiver by the City of any of the requirements of the Information for Bidders, and the Surety hereby waives notice of any such postponements, extensions, or waivers.

IN WITNESS WHEREOF, the Principal and the Surety have hereunto set their hands and seals and such of them as are corporations have caused their corporate seals to be hereto affixed and these presents to be signed by their proper officers the 27th day of May, 2014.

(Seal) COMMUNITY ELECTRIC, INC. (L.S.)

James Tizio-President

(Seal) BERKLEY INSURANCE COMPANY

Carl W. Bull. Attorney-In-Pact

BID BOND 3

ACKNOWLEDGEMENT OF PRINCIPAL, IF A CORPORATION

State of New York County of Richm	ond ss:
On this 27th day of May	, 2014 , before me personally came
James Tizio to me known, w	
resides at 11 Stanley Circle, Stat	ho, being by me duly swom, did depose and say that he en Island, New York
that he is the President of COM	IMUNITY ELECTRIC, INC.
the corporation described in and which executed the	foregoing instrument; that he knows the seal of said
•	ument is such seal; that it was so affixed by order of the
directors of said corporation, and that he signed his r	name thereto by like order.
	Maria a Dadaid
	MARIA A. MADAIO
	Notary Public, State of New York No. 24-5006211
<u>ACKNOWLEDGEMEN</u>	IT OF PRINCIPAL, IF A PARTNERSHIP Qualified in Richmond County Commission Expires February 20, 20
State of County of	ss:
On this day of	, before me personally appeared
	nd known to me to be one of the members of the firm of
	ed in and who executed the foregoing instrument, and he
acknowledged to me that he executed the same as an	d for the act and deed of said firm.
	Notary Public
ACKNOWLEDGEMEN	IT OF PRINCIPAL, IF AN INDIVIDUAL
State of County of	SS:
On this day of	, , before me personally appeared
to me known a	nd known to me to be the person described in and who
executed the foregoing instrument and acknowledged	I that he executed the same.
	Notary Public
	Notary Public
	Notary Public

AFFIX ACKNOWLEDGEMENTS AND JUSTIFICATION OF SURETIES

CITY OF NEW YORK DDC

BID BOOKLET December 2013

Acknowledgment of Surety

State of	New Jersey		
County of_	Hudson	ss.:)	
On this	27th day o	of May	
CRITIC	Carl W. Bull		who, being by me duly sworn, did depose and
say that he is	Attori	ney-In-Fact	of
	RKLEY INSURAN	ICE COMPANY	the corporation
corporation; instrument	that the seal affixed and affixed the sa	to the within instrument is st	t; that he knows the corporate seal of said seh corporate seal, and that he signed the said by authority of the Board of Directors of said ling Resolution therefore.

BARBARA ZITT
NOTARY PUBLIC NEW JERSEY

QUALIFIED IN PASSAIC COUNTY COMMISSION EXPIRES 10/27/18

ID NO. 2219804

BERKLEY INSURANCE COMPANY

STATUTORY BALANCE SHEET DECEMBER 31, 2013 (AMOUNTS IN THOUSANDS)

Admitted Assets

Bonds Common & Preferred Stocks Cash & Short Term Investments Premiums Receivable Other Assets	\$	8,536,003 2,946,151 844,010 1,179,681 2,616,835
Total Admitted Assets	<u>\$</u>	16,122,680
Liabilities & Surplus		
Loss & LAE Reserves Unearned Premium Reserves Other Liabilities	\$	8,380,624 2,113,012 <u>721,872</u>
Total Liabilities	<u>\$</u>	11,215,508
Capital Stock Additional Paid In Capital Unassigned Surplus	\$	43,000 2,751,028 2,113,144
Total Policyholders' Surplus	\$	4,907,172
Total Liabilities & Surplus	\$	16,122,680

Officers:

President: W. Robert Berkley, Jr. Secretary: Ira Seth Lederman Treasurer: Eugene George Ballard Sr. Vice President & General Counsel:

Rajiv Nayan Raval

Directors:

William Robert Berkley, (Chairman) W. Robert Berkley, Jr. Eugene George Ballard Paul James Hancock Carol Josephine LaPunzina

Ira Seth Lederman C. Fred Madsen

POWER OF ATTORNEY BERKLEY INSURANCE COMPANY WILMINGTON, DELAWARE

NOTICE: The warning found elsewhere in this Power of Attorney affects the validity thereof. Please review carefully.

KNOW ALL MEN BY THESE PRESENTS, that BERKLEY INSURANCE COMPANY (the "Company"), a corporation duly organized and existing under the laws of the State of Delaware, having its principal office in Greenwich, CT, has made, constituted and appointed, and does by these presents make, constitute and appoint: Carl W. Bull or William T. Guilfoyle of Lucy McNiece & Bull Agency, Inc. of West New York, NJ its true and lawful Attorney-in-Fact, to sign its name as surety only as delineated below and to execute, seal, acknowledge and deliver any and all bonds and undertakings, with the exception of Financial Guaranty Insurance, providing that no single obligation shall exceed Fifty Million and 00/100 U.S. Dollars (U.S.\$50,000,000.00), to the same extent as if such bonds had been duly executed and acknowledged by the regularly elected officers of the Company at its principal office in their own proper persons.

This Power of Attorney shall be construed and enforced in accordance with, and governed by, the laws of the State of Delaware, without giving effect to the principles of conflicts of laws thereof. This Power of Attorney is granted pursuant to the following resolutions which were duly and validly adopted at a meeting of the Board of Directors of the Company held on January 25, 2010:

RESOLVED, that, with respect to the Surety business written by Berkley Surety Group, the Chairman of the Board, Chief Executive Officer, President or any Vice President of the Company, in conjunction with the Secretary or any Assistant Secretary are hereby authorized to execute powers of attorney authorizing and qualifying the attorney-in-fact named therein to execute bonds, undertakings, recognizances, or other suretyship obligations on behalf of the Company, and to affix the corporate seal of the Company to powers of attorney executed pursuant hereto; and said officers may remove any such attorney-in-fact and revoke any power of attorney previously granted; and further

RESOLVED, that such power of attorney limits the acts of those named therein to the bonds, undertakings, recognizances, or other suretyship obligations specifically named therein, and they have no authority to bind the Company except in the manner and to the extent therein stated; and further

RESOLVED, that such power of attorney revokes all previous powers issued on behalf of the attorney-in-fact named; and further

RESOLVED, that the signature of any authorized officer and the seal of the Company may be affixed by facsimile to any power of attorney or certification thereof authorizing the execution and delivery of any bond, undertaking, recognizance, or other suretyship obligation of the Company; and such signature and seal when so used shall have the same force and effect as though manually affixed. The Company may continue to use for the purposes herein stated the facsimile signature of any person or persons who shall have been such officer or officers of the Company, notwithstanding the fact that they may have ceased to be such at the time when such instruments shall be issued.

IN WITNES corporate sea	SS WHEREOF, the Company has caused these present hereunto affixed this 10 day of May	ents to be signed and attested by its appropriate officers and its _, 2013.
(Seal)	Attest: By Ira S. Lederman Senior Vice President & Secretary	Berkley Insurance Company By John M. Hoffer John W. Hafter Senior Vice President
WARNING	: THIS POWER INVALID IF NOT PRINTED ON	BLUE "BERKLEY" SECURITY PAPER.
	ATE OF CONNECTICUT)) ss: OUNTY OF FAIRFIELD)	
leffrey M. Hai	fore me, a Notary Public in the State of Connecticut, fler who are sworn to me to be the Senior Vice Presiderance Company.	Ent and Secretary, and the Senior Vice President, respectively, of KATHLEEN COREY NOTARY PUBLIC
	CERTIF	MY COMMISSION EXPIRES OCTOBER 31, 2017

I, the undersigned, Assistant Secretary of BERKLEY INSURANCE COMPANY, DO HEREBY CERTIFY that the foregoing is a true, correct and complete copy of the original Power of Attorney; that said Power of Attorney has not been revoked or rescinded and that the authority of the Attorney-in-Fact set forth therein, who executed the bond or undertaking to which this Power of Attorney is attached, is in full force and effect as of this date.

Given under my hand and seal of the Company, this 27th day of

<u>2014</u>

(Seal)

Instructions for Inquiries and Notices Under the Bond Attached to This Power

Berkley Surety Group is the affiliated underwriting manager for the surety business of: Acadia Insurance Company, Berkley Insurance Company, Berkley Regional Insurance Company, Carolina Casualty Insurance Company, Union Standard Insurance Company, Continental Western Insurance Company, and Union Insurance Company.

To verify the authenticity of the bond, please call (866) 768-3534 or email BSGInquiry@berkleysurety.com

Any written notices, inquiries, claims or demands to the surety on the bond to which this Rider is attached should be directed to:

Berkley Surety Group 412 Mount Kemble Avenue Suite 310N Morristown, NJ 07960 Attention: Surety Claims Department

Or

email BSGClaim@berkleysurety.com

Please include with all notices the bond number and the name of the principal on the bond. Where a claim is being asserted, please set forth generally the basis of the claim. In the case of a payment or performance bond, please identify the project to which the bond pertains.

	Tax ID #:	13-	294	401	39
--	-----------	-----	-----	-----	----

Α	b.	T	E-
_			

PIN#: **85014B0135**

Contract # 1 - General Construction Work

SCHEDULE B - M/WBE Utilization Plan

Part I: M/WBE Participation Goals

Part I to be completed by contracting agency

Contract Overview					
APT E-Pin #	85014B0135		MS Project ID#:	PWD5SHOR-R	
Project Title/Agency	Installation of Field Lightin	ng for South	Shore Babe Ruth L	eague Ball Fields	· .
PIN # 8502014PV0020C Bid/Proposal					•
•	TUESDAY, MAY 27, 2014	4			
Contracting Agency	Department of Design and	d Construction	on		
Agency Address	30-30 Thomson Avenue	_City Long	Island City State_	NY Zip Code	11101
Contact Person	Norma Negrón	TitleM\	WBE Liaison & Con	npliance Analyst	
Telephone #	(718) 391-1502	Email	negronn@ddc	.nyc.gov	·
roject Description (attach ac	Hilliopal pages if pages and			and the state of t	
		par institut	an Maria Maria Banko -		
This Project consists of rem	oval of the existing and in	stallation of fields.	new lighting poles a	and power wiring for	two (2) base
MWBE Participation Go	eals for Services	fields.			
NWBE Participation Go nter the percentage amount for ea enrices	eals for Services	fields.			
MWBE Participation Go nter the percentage amount for ea ervices	nals for Services sch group or for an unspecified of Construction	fields.			
MWBE Participation Go nter the percentage amount for ex ervices 'rime Contract Industry:	Pals for Services sch group or for an unspecified (Construction - Perc	fields.			
MWBE Participation Go nter the percentage amount for ex ervices rrime Contract Industry: Group	Pals for Services sch group or for an unspecified (Construction - Perc	fields. joal. Please in centage	ole that there are no go		
MWBE Participation Go nter the percentage amount for ea ervices rime Contract Industry: Group <u>Unspec</u> Black	Construction - Percified * Of American - Value for Services - Construction - Percentified *	fields. centage 10	ote that there are no go %		
M/WBE Participation Go inter the percentage amount for ea- services Prime Contract Industry: Group <u>Unspec</u> Black Hispanic	Construction - Percentified * Or American - Marketian Construction - Percentified *	rields. centage 10 Inspecified	ote that there are no god % %		
M/WBE Participation Go inter the percentage amount for each pervices Prime Contract Industry: Group <u>Unspec</u> Black Hispanic	Construction Construction Fero ified * Or American American American American American American American American	rields. Scentage 10 Inspecified Inspecified	% % % % %		
Unspec Black Hispanic	Construction - Percentified * Or American American Women - Western Construction - Percentified * Or American - Construction - Percentified *	rields. centage 10 Inspecified	% % % %		

CITY OF NEW YORK DDC

any combination of such firms.

construction contracts may be met by using Black American, Hispanic American, Asian American or Women certified firms or

(P)	Г	E-	

Tax ID #:

13-2940139

APTE-PIN#:

85014B0135

SCHEDULE B - Part II: M/WBE Participation Plan

Part II to be completed by the bidder/proposer:

Please note: For Non-M/WBE Prime Contractors who will NOT subcontract any services and will self-perform the entire contract, you must obtain a FULL waiver by completing the Waiver Application on pages 9 and 9a and timely submitting it to the contracting agency pursuant to the Notice to Prospective Contractors. Once a FULL WAIVER is granted, it must be included with your bid or proposal and you do not have to complete or submit this form with your bid or proposal.

Section I: Prime Contractor Contac	et la forma attoria		
12 2040120	a monadon	FMS Vendor ID #	
Tax ID#	71. L. T		James Tizio
	y Electric Inc	COMMENTERSON	
	ite Avenue, State		
Telephone# 718-720-41	88 Email C	COMMELEC@VERIZON.	VET
		grand Control Control Control Control	
Section II: M WBE Utilization Goal	Calculation: Check the appl	cable box and complete sub	section.
PRIME CONTRACTOR AD	OPTING AGENCY M/\	1 2 1	GOALS
For Prime Contractors (including Qualified Joint Ventures and M/WE firms) adopting Agency M/WBE	ng Bid/Proposal	Agency Total Participation Goals (Line 1, Page 6)	Calculated M/WBE Participation Amount
Participation Goals. Calculate the total dollar value of you bid that you agree will be awarded to M/WBE subcontractors for services a credited to an M/WBE prime contract Qualified Joint Venture.	\$1,555,864.	10%	\$155,586.40
Please review the Notice to Prospect Contractors for more information on obtain credit for M/WBE participation	how to	x	\$ = Line 2
PRIME CONTRACTOR OF M/WBE PARTICIPATION (AIVER APPROVAL: A	DOPTING MODIFIED
For Prime Contractors (includ	Total ing Bid/Proposal BE Value	Adjusted Participation Goal (From Partial Waiver)	Calculated M/WBE Participation Amount
firms) adopting Modified M/WBE Participation Goals.			
Calculate the total dollar value of yo bid that you agree will be awarded to MWBE subcontractors for services credited to an MWBE prime contract Qualified Joint Venture.	and/or		
Please review the Notice to Prospec Contractors for more information on obtain credit for MWBE participation	how to	X	\$ Line 3

ax ID#: 13-2940139	PIN#: 85014B0135
the Notice to Prospective Co Check applicable box. The	n Plan: How Proposer/Bidder Will Fulfill M/WBE Participation Goals. Please review ontractors for more information on how to obtain credit for M/WBE participation. Proposer or Bidder will fulfill the M/WBE Participation Goals:
As an M/WBE Prime Con	tractor that will self-perform and/or subcontract to other M/WBE firms a portion of the at least the amount located on Lines 2 or 3 above, as applicable. The value of any work firms will not be credited towards fulfillment of M/WBE Participation Goals. Please check all
Clark Dwor	
As a Qualified Joint Ventu value of any work subcontract The value of any work subcontract	re with an MWBE partner, in which the value of the M/WBE partner's participation and/or the ted to other MWBE firms is at least the amount located on Lines 2 or 3 above, as applicable. Intracted to non M/WBE firms will not be credited towards fulfillment of M/WBE Participation
As a non MWBE Prime C amount located on Lines 2 or	contractor that will enter into subcontracts with M/WBE firms the value of which is at least the 3 above, as applicable.
Section IV: General Contract	Information
What is the expected perconservices, regardless of MV	
	Enter Driet description of the hyperis) and dollar value of subcompacts for all any services you plan on subcontracting it away per differ outstant. For each item, indicate whether the work is designated for participation by MBIES and type time that is to which such work is scheduled to begin and end a participation by MBIES and type time that is to which such work is scheduled to begin and end at the contract of the contract
	Dartic Dation by Misses and On the State of the Control of the Con
	1 DBD Electore Corp. MBD2Schedule to be Delermined b
	3. The state of th
	4
	5 The second sec
	8 4 4 4 4 4 4 4 4 4 4 4 4 4 4 4 4 4 4 4
✓ Scopes of Subcontract World	rk 9
	101
	14.55 美国基础上发现。12.3 中国中国共和国共和国共和国共和国共和国共和国共和国共和国共和国共和国共和国共和国共和国
	16
Section V: Vendor Certific	ation and Required Affirmations
A to a second to the second se	f the M/WBE participation requirements as set forth herein and the pertinent provisions of Section 6-129 of the
Administrative Code of the City of N	ew Yoark (Section 5-129), and the rules promulgated the edition,
	ed in support of this M/WBE Utilization Plan is true and correct; o comply with the M/WBE participation requirements of this Contract, the pertinent provisions of Section 6-129, and comply with the M/WBE participation requirements of this Contract.
4) agree and affirm that it is a maeri	al term of this Contract that the Vendor will award the total dollar value of the WWVDL Factorpage. Costo to ossess
5) agree and affirm, if awarded this obtained or such goals are modified	arver is obtained of such goals are modified by the Agono), and Contract, to make all reasonable, good faith efforts to meet the M/WBE Participation Goals, or if a partial waiver is I by the Agency, to meet the modified Participation Goals by soliciting and obtaining the participation of certified
MBE and/or WBE firms.	Date 5/23/14

APT E-

CITY OF NEW YORK DDC

nt Name

James Tizio

Title

President

NOTICE TO BIDDERS:

• PROJECT LABOR AGREEMENT: This contract is subject to a Project Labor Agreement ("PLA") entered into between the City and the Building and Construction Trades Council of Greater New York ("BCTC") affiliated Local Unions. By submitting a bid, the Contractor agrees that the PLA is binding on the Contractor and all subcontractors of all tiers. The bidder to be awarded the contract will be required to execute a "Letter of Assent" prior to award.

The Bidder is advised to review the following: (1) Notice regarding the PLA, (2) the PLA, and (3) the Letter of Assent, all of which are set forth at the beginning of Volume 2 of the Contract Documents.

• <u>SINGLE CONTRACT:</u> As stated above, this contract is subject to a PLA. The requirements of the Wicks Law for separate prime contractors DO NOT APPLY to any project that is covered by a PLA. Accordingly, the requirements of the Wicks Law for separate prime contractors do not apply to this Project. The Project consists of a single contract, the Contract for General Construction Work.

The Bidder is advised to review the Notice set forth at the beginning of Volume 2 of the Contract Documents. The Notice specifies revisions to the Contract Documents to provide that the Project consists of a single contract and to delete any and all references to separate prime contractors.

SPECIAL NOTICE TO BIDDERS

The New York City Department of Small Business Services (SBS), in conjunction with the New York Business Development Corporation (NYBDC), have established a NYC Construction Loan pilot program to provide prime contractors and subcontractors financing for mobilization costs on certain City construction projects.

Under this initiative, loans are available for early stage mobilization needs such as insurance, labor, supplies and equipment. Bidders are strongly encouraged to visit "Growing Your Business" at www.nyc.gov/nycbusiness to learn more about the loan or contact constructionloan@sbs.nyc.gov / (212) 513-6444 to obtain details and to determine preliminary eligibility.

A successful loan applicant will be required to make an assignment of its contract (or subcontract) payments to the lender NYBDC until the loan is repaid. If the loan is to a subcontractor, a prime contractor must honor the terms of such an assignment.

A prime contractor may not discriminate against a subcontractor or potential subcontractor by reason of the subcontractor's participation, or nonparticipation, in the NYC Construction Loan program.

BID BOOKLET PART A

THIS PAGE INTENTIONALLY LEFT BLANK

PROJECT ID: PWD5SHOR-R

CITY OF NEW YORK DEPARTMENT OF DESIGN AND CONSTRUCTION DIVISION OF PUBLIC BUILDINGS

BID BOOKLET

TABLE OF CONTENTS

PART A		page
1.	Special Notice to Bidders	. 2
2.	M/WBE Program: M/WBE Utilization Plan	5
3.	Bid Form	. 10
4.	Affirmation	15
5.	Bidder's Identification of Subcontractors	. 16
6.	Bid Bond	. 18
7.	Contractor's Bid Breakdown	. 21
8.	Attachment 1 - Bid Information	. 22
PART B		
9.	Safety Questionnaire	23
10.	Pre-Award Process	26
11.	Project Reference Form	. 28
12.	Contract Certificate	31
13.	Confirmation of Vendex Compliance	. 32
14.	Iran Divestment Act Compliance Report	33
15.	Construction Employment Report	35

CITY OF NEW YORK DEPARTMENT OF DESIGN AND CONSTRUCTION DIVISION OF PUBLIC BUILDINGS

SPECIAL NOTICE TO BIDDERS

BID SUBMISSION REQUIREMENTS

THE BID SHALL CONSIST OF TWO (2) SEPARATE, SEALED ENVELOPES. THE DOCUMENTS THAT MUST BE COMPLETED AND INCLUDED IN EACH SEPARATE ENVELOPE ARE LISTED BELOW.

BID ENVELOPE #1: Bid Envelope #1 shall contain the following items:

- Bid Form, including Affirmation
- Bid Security (if required, see page 22)
- Schedule B: M/WBE Utilization Plan (if participation goals have been established)

BID ENVELOPE #2: Bid Envelope #2 shall contain ONLY the following item:

• Bidder's Identification of Subcontractors (see pages 16 & 17)

FAILURE TO SUBMIT THE FOUR ITEMS LISTED ABOVE WILL RESULT IN THE DISQUALIFICATION OF THE BID

BID ENVELOPE #1: In addition to the items listed above, Bid Envelope #1 shall also contain the following items: DO NOT Include the items listed below in Bid Envelope #2.

- Bid Breakdown (if required, see page 21)
- Safety Questionnaire
- Construction Employment Report (if bid is \$1,000,000 or more)
- Contract Certificate (if bid is less than \$1,000,000)
- Confirmation of Vendex Compliance
- Bidder's Certification of Compliance with Iran Divestment Act
- Special Experience Requirements Qualification Form (if required, see pages 3, 4)
- Any Addenda issued prior to the receipt of bids

FAILURE TO SUBMIT THE EIGHT ITEMS LISTED ABOVE MAY RESULT IN THE DISQUALIFICATION OF THE BID.

NOTES:

- (1) All of the above referred to blank forms to be completed and submitted with the bid are included in the BID BOOKLET.
- (2) If the bidder has any questions or requires additional information, please contact the Department of Design and Construction by phone (718-391-2601) or by fax (718-391-2615).
- (3) <u>VENDEX QUESTIONNAIRES:</u> Vendex Questionnaires, as well as detailed instructions, may be obtained at www.nyc.gov/vendex. The bidder may also obtain Vendex forms and instructions by contacting the Agency Chief Contracting Officer or the contact person for this contract.
- (4) <u>SPECIAL EXPERIENCE REQUIREMENTS:</u> The Bidder is advised that Special Experience Requirements may apply to this contract. Such requirements are set forth on pages 3 and 4 of this Bid Booklet.
- (5) SPECIAL EXPERIENCE REQUIREMENTS FOR ASBESTOS: The Bidder is advised that this contract contains strict requirements regarding the prior experience and licensing of the subcontractor who will perform any required asbestos abatement work. These special experience requirements are set forth in the section of the specifications which describes any required asbestos abatement work.

SPECIAL EXPERIENCE REQUIREMENTS

Special Experience Requirements apply as indicated below.

Bidder:	General Construction	YES	XNO
Specific Areas of Work:	General Construction Electrical Work	X YES	NO

- (A) EXPERIENCE REQUIREMENTS FOR THE BIDDER: The special experience requirements set forth below apply to the bidder indicated above. Compliance with such special experience requirements will be determined solely by the City prior to an award of contract. Failure to comply with the special experience requirements will result in the rejection of the bid as non-responsive.
 - The bidder must, within the last five (5) consecutive years prior to the bid opening, have successfully completed in a timely fashion at least three (3) projects similar in scope and type to the required work.
- (B) QUALIFICATION FORM: For each project submitted to demonstrate compliance with the special experience requirements, the bidder must complete the Qualification Form included in the Bid Booklet. The City will only evaluate a project if the following criteria are met: (1) the project is described on the Qualification Form, and (2) all information on the Qualification Form is provided. The City will not evaluate any project which does not comply with the criteria set forth herein, including any project which is referred to only on the resume of an individual.
- (C) <u>CONDITIONS</u>: The City may, in determining compliance with the special experience requirements set forth above, consider prior projects completed by principal(s) or other employees of the bidder while affiliated with another entity, subject to the conditions set forth below.
 - Any principal or other employee on whose prior experience the bidder is relying to demonstrate compliance with this special experience requirement must have held the following: (a) a significant management role in the prior entity with which he/she was affiliated, and (b) a significant management role in the entity submitting the bid for a period of six months or from the inception of the bidding entity. If the bidder is relying on the prior experience of a principal or employee, it must submit documentation confirming the position held by such principal or employee in the prior entity, as well as in the bidding entity.
 - The bidder may not rely on the experience of its principals or other employees to demonstrate compliance with any other requirements, including without limitation, financial requirements or requirements for a specified minimum amount of annual gross revenues.
- (D) <u>JOINT VENTURES</u>: In the event the bidder is a joint venture, at least one firm in the joint venture must meet the above described experience requirements.
- EXPERIENCE REQUIREMENTS FOR SPECIFIC AREAS OF WORK: The special experience requirements set forth below apply to the contractor or subcontractor that will perform specific areas of work. Compliance with such experience requirements will be evaluated after an award of contract. Within two (2) weeks of such award, the contractor will be required to submit the qualifications of the contractor or subcontractor that will perform these specific areas of work. If the bidder intends to perform these specific areas of work with its own forces, it must demonstrate compliance with the special experience requirements. If the bidder intends to subcontract these specific areas of work, its proposed subcontractor(s) must demonstrate compliance with the special experience requirements. Once approved, no substitution will be permitted, unless the qualifications of the proposed replacement have been approved in writing in advance by the City. The bidder is advised to carefully review these special experience requirements prior to submitting its bid, as such experience requirements will be strictly enforced.

(1) Special experience requirements apply to the contractor or subcontractor that will perform specific areas of work specified in the section(s) set forth below.

General Construction

Section 316333: CAISSONS IN SOIL

Electrical Work

- Section 265668: EXTERIOR ATHLETIC LIGHTING
- (2) Special experience requirements applicable to the contractor or subcontractor that will perform specific areas of work are summarized below. Such experience requirements are set forth in full in the Addendum to the General Conditions.
 - The contractor or subcontractor performing the work of this section must, within the last five (5) consecutive years prior to the bid opening, have successfully completed in a timely fashion at least three (3) projects similar in scope and type to the required work.
- (3) For each project submitted to demonstrate compliance with the special experience requirements for specific areas of work, the contractor or proposed subcontractor will be required to complete the Qualification Form included in the Bid Booklet. The City will only evaluate a project if the following criteria are met: (1) the project is described on the Qualification Form, and (2) all information on the Qualification Form is provided. The City will not evaluate any project which does not comply with the criteria set forth herein, including any project which is referred to only on the resume of an individual.

Qualification Form

Project ID: PWD5SHOR-R

List previous projects completed to meet the special experience requirements for this contract. Please photocopy this form for submission of all required projects.
Name of Contractor:
Name of Project:
Location of Project:
Owner or Owner's representative (Architect or Engineer) who is familiar with the work performed:
Name: Title: Phone Number:
Brief description of work completed:
Was the work performed as a prime or a subcontractor:
Amount of Contract:
Date of Completion:

Name of Contractor:
Name of Project:
Location of Project:
Owner or Owner's representative (Architect or Engineer) who is familiar with the work performed:
Name:
Title: Phone Number:
Brief description of work completed:
Was the work performed as a prime or a subcontractor:
Amount of Contract:
Date of Completion:

MWBE PROGRAM

M/WBE UTILIZATION PLAN

<u>M/WBE Program Requirements:</u> The requirements for the M/WBE Program are set forth on the following pages of this Bid Booklet, in the section entitled "Notice to All Prospective Contractors".

Schedule B: M/WBE Utilization Plan: Schedule B: M/WBE Utilization Plan for this Contract is set forth in this Bid Booklet on the pages following the section entitled "Notice to All Prospective Contractors". The M/WBE Utilization Plan (Part I) indicates whether Participation Goals have been established for this Contract. If Participation Goals have been established for this Contract, the bidder must submit an M/WBE Utilization Plan (Part II) with its bid.

<u>Waiver:</u> The bidder may seek a full or partial pre-award waiver of the Participation Goals in accordance with the "Notice to All Prospective Contractors" (See Part A, Section 10). The bidder's request for a waiver must be submitted at least seven (7) calendar days prior to the bid date. Waiver requests submitted after the deadline will not be considered. The form for requesting a waiver of the Participation Goals is set forth in the M/WBE Utilization Plan (Part III).

Rejection of the Bid: The bidder must complete Schedule B: M/WBE Utilization Plan (Part II) set forth in this Bid Booklet on the pages following the section entitled "Notice to All Prospective Contractors". A Schedule B submitted by the bidder which does not include the Vendor Certification and Required Affirmations (See Section V of Part II) will be deemed to be non-responsive, unless a full waiver of the Participation Goals is granted (Schedule B, Part III). In the event that the City determines that the bidder has submitted a Schedule B where the Vendor Certification and Required Affirmations are completed but other aspects of the Schedule B are not complete, or contain a copy or computation error that is at odds with the Vendor Certification and Required Affirmations, the bidder will be notified by the Agency and will be given four (4) calendar days from receipt of notification to cure the specified deficiencies and return a completed Schedule B to the Agency. Failure to do so will result in a determination that the Bid is non-responsive.

Receipt of notification is defined as the date notice is emailed or faxed (if the bidder has provided an email address or fax number), or no later than five (5) days from the date of mailing or upon delivery, if delivered.

<u>Impact on LBE Requirements:</u> If Participation Goals have been established for the participation of M/WBEs, the contractor is not required to comply with the Locally Based Enterprise Program ("LBE"). The LBE Program is set forth in Article 67 of the Contract.

NOTICE TO ALL PROSPECTIVE CONTRACTORS

PARTICIPATION BY MINORITY-OWNED AND WOMEN-OWNED BUSINESS ENTERPRISES IN CITY PROCUREMENT

ARTICLE I. M/WBE PROGRAM

Local Law No. 129 of 2005 added and Local Law 1 of 2013 amended Section 6-129 of the Administrative Code of the City of New York (hereinafter "Section 6-129"). Section 6-129 establishes the program for participation in City procurement ("M/WBE Program") by minority- owned business enterprises ("MBEs") and women-owned business enterprises ("WBEs"), certified in accordance with Section 1304 of the New York City Charter. As stated in Section 6¬-129, the intent of the program is to address the impact of discrimination on the City's procurement process, and to promote the public interest in avoiding fraud and favoritism in the procurement process, increasing competition for City business, and lowering contract costs. The contract provisions contained herein are pursuant to Section 6-129, and the rules of the Department of Small Business Services ("DSBS") promulgated thereunder.

If this Contract is subject to the M/WBE Program established by Section 6-129, the specific requirements of MBE and/or WBE participation for this Contract are set forth in Schedule B of the Contract (entitled the "M/WBE Utilization Plan"), and are detailed below. The Contractor must comply with all applicable MBE and WBE requirements for this Contract.

All provisions of Section 6-129 are hereby incorporated in the Contract by reference and all terms used herein that are not defined herein shall have the meanings given such terms in Section 6-129. Article I, Part A, below, sets forth provisions related to the participation goals for construction, standard and professional services contracts. Article I, Part B, below, sets forth miscellaneous provisions related to the M/WBE Program.

PART A

<u>PARTICIPATION GOALS FOR CONSTRUCTION, STANDARD</u> AND PROFESSIONAL SERVICES CONTRACTS OR TASK ORDERS

1. The MBE and/or WBE Participation Goals established for this Contract or Task Orders issued pursuant to this Contract, ("Participation Goals"), as applicable, are set forth on Schedule B, Part I to this Contract (see Page 1, line 1 Total Participation Goals) or will be set forth on Schedule B, Part I to Task Orders issued pursuant to this Contract, as applicable.

The **Participation Goals** represent a percentage of the total dollar value of the Contract or Task Order, as applicable, that may be achieved by awarding subcontracts to firms certified with New York City Department of Small Business Services as MBEs and/or WBEs, and/or by crediting the participation of prime contractors and/or qualified joint ventures as provided in Section 3 below, unless the goals have been waived or modified by Agency in accordance with Section 6⁻-129 and Part A, Sections 10 and 11 below, respectively.

- 2. If **Participation Goals** have been established for this Contract or Task Orders issued pursuant to this Contract, Contractor agrees or shall agree as a material term of the Contract that Contractor shall be subject to the **Participation Goals**, unless the goals are waived or modified by Agency in accordance with Section 6-129 and Part A, Sections 10 and 11 below, respectively.
- 3. If **Participation Goals** have been established for this Contract or Task Order issued pursuant to this Contract, a Contractor that is an MBE and/or WBE shall be permitted to count its own participation toward fulfillment of the relevant **Participation Goal**, provided that in accordance with Section 6-129 the value of Contractor's participation shall be determined by subtracting from the total value of the Contract or Task Order, as applicable, any amounts that the Contractor pays to direct subcontractors (as defined in Section 6-129(c)(13)), and provided further that a Contractor that is certified as both an MBE and a WBE may count its own participation either toward the goal for MBEs or the goal for WBEs, but not both.

A Contractor that is a qualified joint venture (as defined in Section 6-129(c)(30)) shall be permitted to count a percentage of its own participation toward fulfillment of the relevant **Participation Goal**. In accordance with Section 6-129, the value of Contractor's participation shall be determined by subtracting from the total value of the Contract or Task Order, as applicable, any amounts that contractor pays to direct subcontractors, and then multiplying the remainder by the percentage to be applied to total profit to

determine the amount to which an MBE or WBE is entitled pursuant to the joint venture agreement, provided that where a participant in a joint venture is certified as both an MBE and a WBE, such amount shall be counted either toward the goal for MBEs or the goal for WBEs, but not both.

- 4. A. If **Participation Goals** have been established for this Contract, a prospective contractor shall be required to submit with its or proposal, as applicable, a completed Schedule B, M/WBE Utilization Plan, Part II (see Pages 2-4) indicating: (a) whether the contractor is an MBE or WBE, or qualified joint venture; (b) the percentage of work it intends to award to direct subcontractors; and (c) in cases where the contractor intends to award direct subcontracts, a description of the type and dollar value of work designated for participation by MBEs and/or WBEs, and the time frames in which such work is scheduled to begin and end. In the event that this M/WBE Utilization Plan indicates that the bidder or proposer, as applicable, does not intend to meet the **Participation Goals**, the bid or proposal, as applicable, shall be deemed non-responsive, unless Agency has granted the bidder or proposer, as applicable, a pre-award waiver of the Participation Goals in accordance with Section 6-129 and Part A, Section 10 below.
- B. (i) If this Contract is for a master services agreement or other requirements type contract that will result in the issuance of Task Orders that will be individually registered ("Master Services Agreement") and is subject to M/WBE Participation Goals, a prospective contractor shall be required to submit with its bid or proposal, as applicable, a completed Schedule B, M/WBE Participation Requirements for Master Services Agreements That Will Require Individually Registered Task Orders, Part II (page 2) indicating the prospective contractor's certification and required affirmations to make all reasonable good faith efforts to meet participation goals established on each individual Task Order issued pursuant to this Contract, or if a partial waiver is obtained or such goals are modified by the Agency, to meet the modified Participation Goals by soliciting and obtaining the participation of certified MBE and/or WBE firms. In the event that the Schedule B indicates that the bidder or proposer, as applicable, does not intend to meet the Participation Goals that may be established on Task Orders issued pursuant to this Contract, the bid or proposal, as applicable, shall be deemed non-responsive.
- (ii) Participation Goals on a Master Services Agreement will be established for individual Task Orders issued after the Master Services Agreement is awarded. If Participation Goals have been established on a Task Order, a contractor shall be required to submit a Schedule B M/WBE Utilization Plan For Independently Registered Task Orders That Are Issued Pursuant to Master Services Agreements, Part II (see Pages 2-4) indicating: (a) whether the contractor is an MBE or WBE, or qualified joint venture; (b) the percentage of work it intends to award to direct subcontractors; and (c) in cases where the contractor intends to award direct subcontracts, a description of the type and dollar value of work designated for participation by MBEs and/or WBEs, and the time frames in which work is scheduled to begin and end. The contractor must engage in good faith efforts to meet the Participation Goals as established the Task Order unless Agency has granted the contractor a pre-award waiver of the Participation Goals in accordance with Section 6-129 and Part A, Section 10 below.
- C. THE BIDDER/PROPOSER MUST COMPLETE THE SCHEDULE B INCLUDED HEREIN (SCHEDULE B, PART II). A SCHEDULE B SUBMITTED BY THE BIDDER/PROPOSER WHICH DOES NOT INCLUDE THE VENDOR CERTIFICATION AND REQUIRED AFFIRMATIONS (SEE SECTION V OF PART II) WILL BE DEEMED TO BE NON-RESPONSIVE, UNLESS A FULL WAIVER OF THE PARTICIPATION GOALS IS GRANTED (SCHEDULE B, PART III). IN THE EVENT THAT THE CITY DETERMINES THAT THE BIDDER/PROPOSER HAS SUBMITTED A SCHEDULE B WHERE THE VENDOR CERTIFICATION AND REQUIRED AFFIRMATIONS ARE COMPLETED BUT OTHER ASPECTS OF THE SCHEDULE B ARE NOT COMPLETE, OR CONTAIN A COPY OR COMPUTATION ERROR THAT IS AT ODDS WITH THE VENDOR CERTIFICATION AND AFFIRMATIONS, THE BIDDER/PROPOSER WILL BE NOTIFIED BY THE AGENCY AND WILL BE GIVEN FOUR (4) CALENDAR DAYS FROM RECEIPT OF NOTIFICATION TO CURE THE SPECIFIED DEFICIENCIES AND RETURN A COMPLETED SCHEDULE B TO THE AGENCY. FAILURE TO DO SO WILL RESULT IN A DETERMINATION THAT THE BID/PROPOSAL IS NON-RESPONSIVE. RECEIPT OF NOTIFICATION IS DEFINED AS THE DATE NOTICE IS E-MAILED OR FAXED (IF THE BIDDER/PROPOSER HAS PROVIDED AN E-MAIL ADDRESS OR FAX NUMBER), OR NO LATER THAN FIVE (5) CALENDAR DAYS FROM THE DATE OF MAILING OR UPON DELIVERY, IF DELIVERED.
- 5. Where an M/WBE Utilization Plan has been submitted, the Contractor shall, within 30 days of issuance by Agency of a notice to proceed, submit a list of proposed persons or entities to which it intends to award subcontracts within the subsequent 12 months. In the case of multi—year contracts, such list shall also be submitted every year thereafter. The Agency may also require the Contractor to report periodically about the contracts awarded by its direct subcontractors to indirect subcontractors (as defined in Section 6-129(c)(22)). PLEASE NOTE: If this Contract is a public works project subject to GML §101(5) (i.e., a contract valued at or

below \$3M for projects in New York City) or if the Contract is subject to a project labor agreement in accordance with Labor Law §222, and the bidder is required to identify at the time of bid submission its intended subcontractors for the Wicks trades (plumbing and gas fitting; steam heating, hot water heating, ventilating and air conditioning (HVAC); and electric wiring), the Contractor must identify all those to which it intends to award construction subcontracts for any portion of the Wicks trade work at the time of bid submission, regardless of what point in the life of the contract such subcontracts will occur. In identifying intended subcontractors in the bid submission, bidders may satisfy any Participation Goals established for this Contract by proposing one or more subcontractors that are MBEs and/or WBEs for any portion of the Wicks trade work. In the event that the Contractor's selection of a subcontractor is disapproved, the Contractor shall have a reasonable time to propose alternate subcontractors.

- 6. MBE and WBE firms must be certified by DSBS in order for the Contractor to credit such firms' participation toward the attainment of the **Participation Goals**. Such certification must occur prior to the firms' commencement of work. A list of MBE and WBE firms may be obtained from the DSBS website at www.nyc.gov/buycertified, by emailing DSBS at buyer@sbs.nyc.gov, by calling (212) 513-6356, or by visiting or writing DSBS at 110 William St., New York, New York, 10038, 7th floor. Eligible firms that have not yet been certified may contact DSBS in order to seek certification by visiting www.nyc.gov/getcertified, emailing MWBE@sbs.nyc.gov, or calling the DSBS certification helpline at (212) 513-6311. A firm that is certified as both an MBE and a WBE may be counted either toward the goal for MBEs or the goal for WBEs, but not both. No credit shall be given for participation by a graduate MBE or graduate WBE, as defined in Section 6-129(c)(20).
- 7. Where an M/WBE Utilization Plan has been submitted, the Contractor shall, with each voucher for payment, and/or periodically as Agency may require, submit statements, certified under penalty of perjury, which shall include, but not be limited to,: the total amount the Contractor paid to its direct subcontractors, and, where applicable pursuant to Section 6-129(j), the total amount direct subcontractors paid to indirect subcontractors; the names, addresses and contact numbers of each MBE or WBE hired as a subcontractor by the Contractor, and, where applicable, hired by any of the Contractor's direct subcontractors; and the dates and amounts paid to each MBE or WBE. The Contractor shall also submit, along with its voucher for final payment: the total amount it paid to subcontractors, and, where applicable pursuant to Section 6¬-129(j), the total amount its direct subcontractors paid directly to their indirect subcontractors; and a final list, certified under penalty of perjury, which shall include the name, address and contact information of each subcontractor that is an MBE or WBE, the work performed by, and the dates and amounts paid to each.
- 8. If payments made to, or work performed by, MBEs or WBEs are less than the amount specified in the Contractor's **M/WBE** Utilization Plan, Agency shall take appropriate action, in accordance with Section 6-129 and Article II below, unless the Contractor has obtained a modification of its **M/WBE** Utilization Plan in accordance with Section 6-129 and Part A, Section 11 below.
- 9. Where an M/WBE Utilization Plan has been submitted, and the Contractor requests a change order the value of which exceeds the greater of 10 percent of the Contract or Task Order, as applicable, or \$500,000, Agency shall review the scope of work for the Contract or Task Order, as applicable, and the scale and types of work involved in the change order, and determine whether the **Participation Goals** should be modified.
- 10. Pre-award waiver of the **Participation Goals**. (a) A bidder or proposer, or contractor with respect to a Task Order, may seek a pre-award full or partial waiver of the **Participation Goals** in accordance with Section 6-129, which requests that Agency change one or more **Participation Goals** on the grounds that the **Participation Goals** are unreasonable in light of the availability of certified firms to perform the services required, or by demonstrating that it has legitimate business reasons for proposing a lower level of subcontracting in its M/WBE Utilization Plan.
- (b) To apply for a full or partial waiver of the **Participation Goals**, a bidder, proposer, or contractor, as applicable, must complete Part III (Page 5) of Schedule B and submit such request no later than seven (7) calendar days prior to the date and time the bids, proposals, or Task Orders are due, in writing to the Agency by email at poped@ddc.nyc.gov or via facsimile at (718) 391-1886. Bidders, proposers, or contractors, as applicable, who have submitted requests will receive an Agency response by no later than two (2) calendar days prior to the due date for bids, proposals, or Task Orders; provided, however, that if that date would fall on a weekend or holiday, an Agency response will be provided by close-of-business on the business day before such weekend or holiday date.
- (c) If the Agency determines that the **Participation Goals** are unreasonable in light of the availability of certified firms to perform the services required, it shall revise the solicitation and extend the deadline for bids and proposals, or revise the Task Order, as pplicable.

- (d) Agency may grant a full or partial waiver of the Participation Goals to a bidder, proposer or contractor, as applicable, who demonstrates—before submission of the bid, proposal or Task Order, as applicable—that it has legitimate business reasons for proposing the level of subcontracting in its M/WBE Utilization Plan. In making its determination, Agency shall consider factors that shall include, but not be limited to, whether the bidder, proposer or contractor, as applicable, has the capacity and the bona fide intention to perform the Contract without any subcontracting, or to perform the Contract without awarding the amount of subcontracts represented by the Participation Goals. In making such determination, Agency may consider whether the M/WBE Utilization Plan is consistent with participation of the making such determination, Agency may consider whether the M/WBE Utilization Plan is consistent with participation of the making such determination of subcontracting practices of the bidder, proposer or contractor, as applicable, whether the bidder, proposer or contractor, as applicable, has made efforts to form a joint venture with a certified firm, and whether the bidder, proposer, or contractor, as applicable, has made good faith efforts to identify other portions of the Contract that it intends to subcontract.
- Modification of M/WBE Utilization Plan. (a) A Contractor may request a modification of its M/WBE Utilization Plan after award of this Contract. PLEASE NOTE: If this Contract is a public works project subject to GML §101(5) (i.e., a contract valued at or below \$3M for projects in New York City) or if the Contract is subject to a project labor agreement in accordance with Labor Law §222, and the bidder is required to identify at the time of bid submission its intended subcontractors for the Wicks trades (plumbing and gas fitting; steam heating, hot water heating, ventilating and air conditioning (HVAC); and electric wiring), the Contractor may request a Modification of its M/WBE Utilization Plan as part of its bid submission. The Agency may grant a request for Modification of a Contractor's M/WBE Utilization Plan if it determines that the Contractor has established, with appropriate documentary and other evidence, that it made reasonable, good faith efforts to meet the Participation Goals. In making such determination, Agency shall consider evidence of the following efforts, as applicable, along with any other relevant factors:
- The Contractor advertised opportunities to participate in the Contract, where appropriate, in general circulation media, trade and professional association publications and small business media, and publications of minority and women's business organizations;
- The Contractor provided notice of specific opportunities to participate in the Contract, in a timely manner, to minority and women's business organizations;
- The Contractor sent written notices, by certified mail or facsimile, in a timely manner, to advise MBEs or WBEs that their (iii) interest in the Contract was solicited:
- The Contractor made efforts to identify portions of the work that could be substituted for portions originally designated for participation by MBEs and/or WBEs in the M/WBE Utilization Plan, and for which the Contractor claims an inability to retain MBEs or WBEs:
- The Contractor held meetings with MBEs and/or WBEs prior to the date their bids or proposals were due, for the purpose of (v) explaining in detail the scope and requirements of the work for which their bids or proposals were solicited;
- The Contractor made efforts to negotiate with MBEs and/or WBEs as relevant to perform specific subcontracts, or act as (vi) suppliers or service providers;
- Timely written requests for assistance made by the Contractor to Agency's M/WBE liaison officer and to DSBS; (vii)
- Description of how recommendations made by DSBS and Agency were acted upon and an explanation of why action upon such (viii) recommendations did not lead to the desired level of participation of MBEs and/or WBEs.

Agency's M/WBE officer shall provide written notice to the Contractor of the determination.

- (b) The Agency may modify the Participation Goals when the scope of the work has been changed by the Agency in a manner that affects the scale and types of work that the Contractor indicated in its M/WBE Utilization Plan would be awarded to subcontractors.
- If this Contract is for an indefinite quantity of construction, standard or professional services or is a requirements type contract and the Contractor has submitted an M/WBE Utilization Plan and has committed to subcontract work to MBEs and/or WBEs in order to meet the Participation Goals, the Contractor will not be deemed in violation of the M/WBE Program requirements for this Contract with regard to any work which was intended to be subcontracted to an MBE and/or WBE to the extent that the Agency has determined that such work is not needed.
- If Participation Goals have been established for this Contract or a Task Order issued pursuant to this Contract, at least once 13. annually during the term of the Contract or Task Order, as applicable, Agency shall review the Contractor's progress toward attainment of its M/WBE Utilization Plan, including but not limited to, by reviewing the percentage of work the Contractor has actually awarded to MBE and/or WBE subcontractors and the payments the Contractor made to such subcontractors.



14. If **Participation Goals** have been established for this Contract or a Task Order issued pursuant to this Contract, Agency shall evaluate and assess the Contractor's performance in meeting those goals, and such evaluation and assessment shall become part of the Contractor's overall contract performance evaluation.

PART B: MISCELLANEOUS

- 1. The Contractor shall take notice that, if this solicitation requires the establishment of an **M/WBE** Utilization Plan, the resulting contract may be audited by DSBS to determine compliance with Section 6-129. See §6-129(e)(10). Furthermore, such resulting contract may also be examined by the City's Comptroller to assess compliance with the **M/WBE** Utilization Plan.
- 2. Pursuant to DSBS rules, construction contracts that include a requirement for an **M/WBE** Utilization Plan shall not be subject to the law governing Locally Based Enterprises set forth in Section 6-108.1 of the Administrative Code of the City of New York.
- 3. DSBS is available to assist contractors and potential contractors in determining the availability of MBEs and/or WBEs to participate as subcontractors, and in identifying opportunities that are appropriate for participation by MBEs and/or WBEs in contracts.
- 4. Prospective contractors are encouraged to enter into qualified joint venture agreements with MBEs and/or WBEs as defined by Section 6-129(c)(30).
- 5. By submitting a bid or proposal the Contractor hereby acknowledges its understanding of the M/WBE Program requirements set forth herein and the pertinent provisions of Section 6-129, and any rules promulgated thereunder, and if awarded this Contract, the Contractor hereby agrees to comply with the M/WBE Program requirements of this Contract and pertinent provisions of Section 6-129, and any rules promulgated thereunder, all of which shall be deemed to be material terms of this Contract. The Contractor hereby agrees to make all reasonable, good faith efforts to solicit and obtain the participation of MBEs and/or WBEs to meet the required **Participation Goals**.

ARTICLE II. ENFORCEMENT

- 1. If Agency determines that a bidder or proposer, as applicable, has, in relation to this procurement, violated Section 6-129 or the DSBS rules promulgated pursuant to Section 6-129, Agency may disqualify such bidder or proposer, as applicable, from competing for this Contract and the Agency may revoke such bidder's or proposer's prequalification status, if applicable.
- 2. Whenever Agency believes that the Contractor or a subcontractor is not in compliance with Section 6-129 or the DSBS rules promulgated pursuant to Section 6-129, or any provision of this Contract that implements Section 6-129, including, but not limited to any M/WBE Utilization Plan, Agency shall send a written notice to the Contractor describing the alleged noncompliance and offering the Contractor an opportunity to be heard. Agency shall then conduct an investigation to determine whether such Contractor or subcontractor is in compliance.
- 3. In the event that the Contractor has been found to have violated Section 6-129, the DSBS rules promulgated pursuant to Section 6-129, or any provision of this Contract that implements Section 6-129, including, but not limited to, any **M/WBE** Utilization Plan, Agency may determine that one of the following actions should be taken:
- (a) entering into an agreement with the Contractor allowing the Contractor to cure the violation;
- (b) revoking the Contractor's pre-qualification to bid or make proposals for future contracts;
- (c) making a finding that the Contractor is in default of the Contract;
- (d) terminating the Contract;
- (e) declaring the Contractor to be in breach of Contract;
- (f) withholding payment or reimbursement;
- (g) determining not to renew the Contract;
- (h) assessing actual and consequential damages;

CITY OF NEW YORK
DDC 5e BID BOOKLET
December 2013

- assessing liquidated damages or reducing fees, provided that liquidated damages may be based on amounts representing costs of delays in carrying out the purposes of the M/WBE Program, or in meeting the purposes of the Contract, the costs of meeting utilization goals through additional procurements, the administrative costs of investigation and enforcement, or other factors set forth in the Contract:
- exercising rights under the Contract to procure goods, services or construction from another contractor and charge the cost of contract to the Contractor that has been found to be in noncompliance; or
- taking any other appropriate remedy. (k)
- 4. If an M/WBE Utilization Plan has been submitted, and pursuant to this Article II, Section 3, the Contractor has been found to have failed to fulfill its Participation Goals contained in its M/WBE Utilization Plan or the Participation Goals as modified by Agency pursuant to Article I, Part A, Section 11, Agency may assess liquidated damages in the amount of ten percent (10%) of the difference between the dollar amount of work required to be awarded to MBE and/or WBE firms to meet the Participation Goals and the dollar amount the Contractor actually awarded and paid, and/or credited, to MBE and/or WBE firms. In view of the difficulty of accurately ascertaining the loss which the City will suffer by reason of Contractor's failure to meet the Participation Goals, the foregoing amount is hereby fixed and agreed as the liquidated damages that the City will suffer by reason of such failure, and not as a penalty. Agency may deduct and retain out of any monies which may become due under this Contract the amount of any such liquidated damages; and in case the amount which may become due under this Contract shall be less than the amount of liquidated damages suffered by the City, the Contractor shall be liable to pay the difference.
- 5. Whenever Agency has reason to believe that an MBE and/or WBE is not qualified for certification, or is participating in a contract in a manner that does not serve a commercially useful function (as defined in Section 6-129(c)(8)), or has violated any provision of Section 6- 129, Agency shall notify the Commissioner of DSBS who shall determine whether the certification of such business enterprise should be revoked.
- 6. Statements made in any instrument submitted to Agency pursuant to Section 6-129 shall be submitted under penalty of periury and any false or misleading statement or omission shall be grounds for the application of any applicable criminal and/or civil penalties for perjury. The making of a false or fraudulent statement by an MBE and/or WBE in any instrument submitted pursuant to Section 6-129 shall, in addition, be grounds for revocation of its certification.
- The Contractor's record in implementing its M/WBE Utilization Plan shall be a factor in the evaluation of its performance. 7. Whenever Agency determines that a Contractor's compliance with an M/WBE Utilization Plan has been unsatisfactory. Agency shall, after consultation with the City Chief Procurement Officer, file an advice of caution form for inclusion in VENDEX as caution data.

		APT E-		
Tax ID #:		PIN#:	85014B0135	
Tax ID #.	Control of the Contro			

Contract # 1 - General Construction Work

SCHEDULE B - M/WBE Utilization Plan

Part I: M/WBE Participation Goals

Part I to be completed by contracting agency

		Sides (Side)					
Contract Overview APT E-Pin #	85014B0135		FMS Project ID#:	PWI	05SHOR-R		
Project Title/Agency	Installation of Field Lighting	g for Sou	th Shore Babe Ruth L	eague B	all Fields		
PIN#	8502014PV0020C		•			•	
Bid/Proposal Response Date:	TUESDAY, MAY 27, 2014	ļ <u></u>		-			
Contracting Agency	Department of Design and	Constru	ction				
Agency Address	30-30 Thomson Avenue	_City _L	ong Island City State	NY	_Zip Code	11101	
Contact Person	Norma Negrón	_Title _	MWBE Liaison & Con	npliance	Analyst		
Telephone #	(718) 391-1502	_Email_	negronn@ddc	.nyc.go	<u>v</u>		
	ch additional pages if necessary)						
This Project consists of removal of the existing and installation of new lighting poles and power wiring for two (2) baseball fields.							
M/WBE Participation Enter the percentage amount Services	n Goals for Services t for each group or for an unspecified	goal. Plea	se note that there are no g	oals for As	ian Americans	in Profess	iional

Prime Conf	ract Industry: Construct	ion			
	Group	- Percentage			
	Unspecified *	10	%		
_	or			······	
-	Black American	Unspecified	%	•	
	Hispanic American	Unspecified	%_		
	Asian American	Unspecified	%		
_	Women	Unspecified	<u>%</u>		•
-	Total Participation Goals	10	%_	Line 1	

^{*} Note: For this procurement, individual ethnicity and gender goals are not specified. The Total Participation Goals for construction contracts may be met by using Black American, Hispanic American, Asian American or Women certified firms or any combination of such firms.

APT E-		
PIN#:	85014B0135	

Tax ID #:

SCHEDULE B - Part II: M/WBE Participation Plan

Il to be completed by the bidder/proposer:

Thease note: For Non-M/WBE Prime Contractors who will NOT subcontract any services and will self-perform the entire contract, you must obtain a FULL waiver by completing the Waiver Application on pages 9 and 9a and timely submitting it to the contracting agency pursuant to the Notice to Prospective Contractors. Once a FULL WAIVER is granted, it must be included with your bid or proposal and you do not have to complete or submit this form with your bid or proposal.

Section I: Prime Contractor Contact Inform	ation	u.		L ATTE	(A.)董州(B.)(A.)		
Tax ID#			FMS Vendor ID #				
Business Name			Contact Person				
Address				·//			
Telephone#	Email						
Tours and the same of the same			The state of the s	22			
Section II: M/WBE Utilization Goal Calcula	tion: Check the appli	eab	le box and complete sul	section			
PRIME CONTRACTOR ADOPTIN	IG AGENCY M/V	VB	1	GOALS			
For Prime Contractors (including Qualified Joint Ventures and M/WBE firms) adopting Agency M/WBE Participation Goals.	Bid/Proposal Value		Agency Total Participation Goals (Line 1, Page 6)		Calculated M/WBE Participation Amount		
Calculate the total dollar value of your total bid that you agree will be awarded to M/WBE subcontractors for services and/or edited to an M/WBE prime contractor or lalified Joint Venture.							
Please review the Notice to Prospective Contractors for more information on how to obtain credit for M/WBE participation.	s	x		•	\$ Line 2		
PRIME CONTRACTOR OBTAINS M/WBE PARTICIPATION GOALS		IV	ER APPROVAL: A	DOPTIN	G MODIFIED		
For Prime Contractors (including Qualified Joint Ventures and M/WBE	Total Bid/Proposal Value		Adjusted Participation Goal (From Partial Waiver)		Calculated M/WBE Participation Amount		
firms) adopting Modified M/WBE Participation Goals.							
Calculate the total dollar value of your total bid that you agree will be awarded to M/WBE subcontractors for services and/or credited to an M/WBE prime contractor or Qualified Joint Venture.				To the second control of the second control			
Please review the Notice to Prospective Contractors for more information on how to obtain credit for MWBE participation.	•	x			\$ Line 3		

CITY OF NEW YORK

Print Name

Title

SCHEDULE B - PART III - REQUEST FOR WAIVER OF M/WBE PARTICIPATION REQUIREMENT

Contract Overview	The state of the s		10
Tax ID #		FMS Vendor ID #	
Business Name			
Contact Name	Telephone	# Email	
Type of Procurement	Competitive Sealed Bids C	ther Bid/Response Due Date	
APT E-PIN # (for this procurement):		Contracting Agency:	
M/WBE Participation	on Goals as described in bid/solicita	tion documents	
%	Agency M/WBE Participation Goal	1973 (Charles)	
Proposed MWBE Parti	cipation Goal as anticipated by vendo	r seeking walver	
% .	of the total contract value anticipated i	n good faith by the bidder/proposer to be subcont Prime Contractor or Qualified Joint Venture.	tracted for
		in in detail below (attach additional pages if need	ed)
☐ Vendor does not s		capacity and good faith intention to perform a	ill such work
□ Vander subcontrac	te composithic type of work hut a	a lower % than bid/solicitation describes, an	id has the
capacity and good	i faith intention to do so on this co	t a lower % than bld/solicitation describes, an ontract. (Attach subcontracting plan outlining plans or consultants.)	g services that
capacity and good the vendor will self-pe	I faith intention to do so on this co erform and subcontract to other ve	ntract. (Attach subcontracting plan outlining ndors or consultants.)	g services that
capacity and good the vendor will self-per like the vendor has other separate cover. References List 3 most recent contri	I faith intention to do so on this conform and subcontract to other velocities the subcontract to other velocities are subcontract to other velocities are subcontract to other velocities are subcontracted for NYC agencies (if a	ontract. (Attach subcontracting plan outlining indors or consultants.) oposing the M/WBE Participation Goal above my). Include information for each subcontract away	g services that Explain under
capacity and good the vendor will self-per leading to the vendor has other separate cover. References List 3 most recent contribution of such co	I faith intention to do so on this corform and subcontract to other velegitimate business reasons for process of the second section of the section of the second section of the second section of the second section of the section of the second section of the section	ontract. (Attach subcontracting plan outlining indors or consultants.) oposing the M/WBE Participation Goal above and the management of the management of the subcontract and the management of the subcontract and the management of the subcontract and the subcontract	g services that Explain under
capacity and good the vendor will self-per learning to the vendor will self-per learning to the vendor has other separate cover. References List 3 most recent contribution of such contribution contributions.	I faith intention to do so on this corform and subcontract to other velegitimate business reasons for process of the second section of the section of the second section of the section of the second section of the section of the section of the section of the sectio	ontract. (Attach subcontracting plan outlining indors or consultants.) oposing the M/WBE Participation Goal above and the management of t	g services that Explain under
capacity and good the vendor will self-per leading to the vendor has other separate cover. References List 3 most recent contribution of such co	I faith intention to do so on this corform and subcontract to other velegitimate business reasons for process of the second section of the section of the second section of the second section of the second section of the section of the second section of the section	ontract. (Attach subcontracting plan outlining andors or consultants.) oposing the M/WBE Participation Goal above my). Include information for each subcontract away. DATE COMPLETED	g services that Explain under
capacity and good the vendor will self-per the vendor will self-per the vendor has other is separate cover. References List 3 most recent contribution of such contribution of such contribution of such contribution of the vendor will self-per the vendor will	legitimate business reasons for process (if a niracts. Add more pages if necessary AGENCY Total Amount Subcontracted Item of Work	ontract. (Attach subcontracting plan outlining andors or consultants.) oposing the M/WBE Participation Goal above my). Include information for each subcontract away. DATE COMPLETED \$ Item of Work	g services that Explain under
capacity and good the vendor will self-per the vendor will self-per the vendor has other is separate cover. References List 3 most recent contribution of such contract Contract Amount \$ tem of Work Subcontracted and	legitimate business reasons for process (if a niracts. Add more pages if necessary AGENCY Total Amount Subcontracted litem of Work Subcontracted and	ontract. (Attach subcontracting plan outlining andors or consultants.) oposing the M/WBE Participation Goal above my). Include information for each subcontract away. DATE COMPLETED !!tem of Work Subcontracted and	g services that Explain under
capacity and good the vendor will self-per the vendor has other is separate cover. References List 3 most recent contribution of such contribution of such contribution of such contribution of the vendor of such contribution of the vendor o	legitimate business reasons for process (if a niracts. Add more pages if necessary AGENCY Total Amount Subcontracted Item of Work	ontract. (Attach subcontracting plan outlining andors or consultants.) oposing the M/WBE Participation Goal above my). Include information for each subcontract away. DATE COMPLETED \$ Item of Work	g services that Explain under
capacity and good the vendor will self-per the vendor will self-per the vendor has other is separate cover. References List 3 most recent contribution for the contract of such contract Amount \$ tem of Work Subcontracted and Value of subcontract	legitimate business reasons for process (if a niracts. Add more pages if necessary AGENCY Total Amount Subcontracted litem of Work Subcontracted and	ontract. (Attach subcontracting plan outlining andors or consultants.) oposing the M/WBE Participation Goal above my). Include information for each subcontract away. DATE COMPLETED !!tem of Work Subcontracted and	g services that Explain under
capacity and good the vendor will self-per the vendor will self-per the vendor has other is separate cover. References List 3 most recent contribution of such contract Contract Amount \$ tem of Work Subcontracted and	legitimate business reasons for process (if a niracts. Add more pages if necessary AGENCY Total Amount Subcontracted and Value of subcontract AGENCY Total Amount Subcontracted AGENCY Total Amount Subcontracted AGENCY	potract. (Attach subcontracting plan outlining indors or consultants.) oposing the M/WBE Participation Goal above my). Include information for each subcontract away. DATE COMPLETED \$ Item of Work Subcontracted and Value of subcontract DATE COMPLETED	g services that Explain under
capacity and good the vendor will self-per the vendor will self-per the vendor will self-per the vendor has other is separate cover. References List 3 most recent contributes of such contract of such contract Amount \$ item of Work Subcontracted and Value of subcontract CONTRACT NO. Total Contract Amount \$ the contract of the contract of the contract of the contract of the vendor th	legitimate business reasons for process performed for NYC agencies (if a ntracts. Add more pages if necessar) AGENCY Total Amount Subcontracted and Value of subcontract AGENCY Total Amount Subcontracted and Value of subcontracted and Value of subcontracted and Value of subcontracted Subcontracted and Subcontracted Subcontracted Subcontracted Subcontracted Subcontracted Subcontracted	potract. (Attach subcontracting plan outlining indors or consultants.) oposing the M/WBE Participation Goal above my). Include information for each subcontract away. DATE COMPLETED \$ Item of Work Subcontracted and Value of subcontract DATE COMPLETED \$	g services that Explain under
capacity and good the vendor will self-per the vendor will self-per the vendor will self-per the vendor has other separate cover. References List 3 most recent contract contract contract Amount \$ item of Work Subcontracted and Value of subcontract CONTRACT NO. Total Contract Amount \$ item of Work Subcontract contract CONTRACT NO.	legitimate business reasons for processes and subcontract to other veriform and subcontract to other veriform and subcontract to other veriform and subcontractes (if a nitracts. Add more pages if necessary) AGENCY Total Amount Subcontracted and Value of subcontract AGENCY Total Amount Subcontracted and Value of subcontracted lemont Subcontrac	pontract. (Attach subcontracting plan outlining indors or consultants.) oposing the M/WBE Participation Goal above my). Include information for each subcontract away. DATE COMPLETED \$ Item of Work Subcontracted and Value of subcontract DATE COMPLETED \$ Item of Work	g services that Explain under
capacity and good the vendor will self-per the vendor will self-per the vendor will self-per the vendor has other is separate cover. References List 3 most recent contributes of such contract of such contract Amount \$ item of Work Subcontracted and Value of subcontract CONTRACT NO. Total Contract Amount \$ the contract of the contract of the contract of the contract of the vendor th	legitimate business reasons for process performed for NYC agencies (if a ntracts. Add more pages if necessar) AGENCY Total Amount Subcontracted and Value of subcontract AGENCY Total Amount Subcontracted and Value of subcontracted and Value of subcontracted and Value of subcontracted Subcontracted and Subcontracted Subcontracted Subcontracted Subcontracted Subcontracted Subcontracted	potract. (Attach subcontracting plan outlining indors or consultants.) oposing the M/WBE Participation Goal above my). Include information for each subcontract away. DATE COMPLETED \$ Item of Work Subcontracted and Value of subcontract DATE COMPLETED \$	g services that Explain under
capacity and good the vendor will self-per the vendor will self-per the vendor will self-per the vendor has other is separate cover. References List 3 most recent contribution performance of such contribution con	legitimate business reasons for process (if a niracts. Add more pages if necessary AGENCY Total Amount Subcontracted and Value of subcontracted AGENCY Total Amount Subcontracted and Value of subcontracted litem of Work Subcontracted and Value of subcontracted litem of Work Subcontracted litem of Work Subcontracted litem of Work Subcontracted and Value of Subcontracted litem of Work Subcontracted and	potract. (Attach subcontracting plan outlining indors or consultants.) oposing the M/WBE Participation Goal above my). Include information for each subcontract away. DATE COMPLETED \$ Item of Work Subcontracted and Value of subcontract DATE COMPLETED \$ Item of Work Subcontracted and Value of subcontracted and Value of subcontracted and Value of Subcontracted and Subcontracted and Subcontracted and Subcontracted and	g services that Explain under
capacity and good the vendor will self-per the vendor has other separate cover. References List 3 most recent contribution of such contract contr	acts performed for NYC agencies (if antracts. Add more pages if necessar) AGENCY Total Amount Subcontracted and Value of subcontracted Item of Work Subcontracted AGENCY Total Amount Subcontracted and Value of subcontracted Item of Work Subcontracted AGENCY Total Amount Subcontracted AGENCY Total Amount Subcontracted Item of Work Subcontracted and Value of subcontracted AGENCY AGENCY Total Amount	potential (Attach subcontracting plan outlining indors or consultants.) oposing the M/WBE Participation Goal above my). Include information for each subcontract away. DATE COMPLETED \$ Item of Work Subcontracted and Value of subcontract DATE COMPLETED \$ Item of Work Subcontracted and Value of subcontract DATE COMPLETED DATE COMPLETED	g services that Explain under
capacity and good the vendor will self-per the vendor will self-per the vendor will self-per the vendor will self-per the vendor has other separate cover. References List 3 most recent contract contract of such contract contrac	legitimate business reasons for processors performed for NYC agencies (if a ntracts. Add more pages if necessar) AGENCY Total Amount Subcontracted and Value of subcontracted let m of Work Subcontracted and Value of subcontracted AGENCY AGENCY Total Amount Subcontracted AGENCY Total Amount Subcontracted AGENCY	potentiact. (Attach subcontracting plan outlining indors or consultants.) oposing the M/WBE Participation Goal above my). Include information for each subcontract away. DATE COMPLETED \$ Item of Work Subcontracted and Value of subcontract DATE COMPLETED \$ Item of Work Subcontracted and Value of subcontract DATE COMPLETED \$ OPEN OF WORK Subcontracted and Value of subcontract DATE COMPLETED \$	g services that Explain under
capacity and good the vendor will self-per the vendor has other separate cover. References List 3 most recent contribution of such contract contr	acts performed for NYC agencies (if antracts. Add more pages if necessar) AGENCY Total Amount Subcontracted and Value of subcontracted Item of Work Subcontracted AGENCY Total Amount Subcontracted and Value of subcontracted Item of Work Subcontracted AGENCY Total Amount Subcontracted AGENCY Total Amount Subcontracted Item of Work Subcontracted and Value of subcontracted AGENCY AGENCY Total Amount	potential (Attach subcontracting plan outlining indors or consultants.) oposing the M/WBE Participation Goal above my). Include information for each subcontract away. DATE COMPLETED \$ Item of Work Subcontracted and Value of subcontract DATE COMPLETED \$ Item of Work Subcontracted and Value of subcontract DATE COMPLETED DATE COMPLETED	g services that Explain under

List 3 most recent contracts performed for other entities. Include information for each subcontract awarded in performance of such contracts. Add more pages if necessary. (Complete ONLY if vendor has performed fewer than 3 New York City contracts.) **TYPE OF Contract ENTITY DATE COMPLETED** Manager at entity that hired vendor (Name/Phone No./Email) **Total Contract Total Amount** Amount \$ Subcontracted \$ Type of Work Subcontracted **TYPE OF Contract** AGENCY/ENTITY **DATE COMPLETED** Manager at agency/entity that hired vendor (Name/Phone No./Email) **Total Contract Total Amount** Subcontracted \$ Amount \$ Item of Work Item of Work Subcontracted Item of Work Subcontracted and and Value of Subcontracted and Value of subcontract subcontract Value of subcontract **TYPE OF Contract** AGENCY/ENTITY **DATE COMPLETED** Manager at entity that hired vendor (Name/Phone No./Email) **Total Contract Total Amount** Amount \$ Subcontracted \$ Item of Work Item of Work Subcontracted Item of Work Subcontracted and and Value of Subcontracted and Value of subcontract subcontract Value of subcontract VENDOR CERTIFICATION: I hereby affirm that the information supplied in support of this waiver request is true and correct and that this request is made in good faith. Signature: Date: **Print Name:** Title: Shaded area below is for agency completion only AGENCY CHIEF CONTRACTING OFFICER APPROVAL CITY CHIEF PROGUREMENT OFFICER APPROVAL Signature: Date: Waiver Determination Full Waiver Approved: Waiver Denied: Partial Waiver Approved:

Revised Participation Goal:

BID FORM THE CITY OF NEW YORK DEPARTMENT OF DESIGN AND CONSTRUCTION DIVISION OF PUBLIC BUILDINGS

BID FOR FURNISHING ALL LABOR AND MATERIAL NECESSARY AND REQUIRED FOR:

PROJECT ID: PWD5SHOR-R

Installation of Field Lighting for South Shore Babe Ruth League Ball Fields 685 Page Avenue Staten Island 10309

Name of Bidder:	
Date of Bid Opening:	
Bidder is: (Check one, whichever applies)	Individual () Partnership () Corporation ()
Place of Business of Bidder:	
Bidder's Telephone Number:	Bidder's Fax Number:
Bidder's Email Address:	
Residence of Bidder (If Individual):	
If Bidder is a Partnership, fill in the following Names of Partners	blanks: Residence of Partners
If Bidder is a Corporation, fill in the following	g blanks:
Name and Home Address of President:	
Name and Home Address of Secretary:	
Name and Home Address of Treasurer:	

BID FORM

The above-named Bidder affirms and declares:

- 1. The said bidder is of lawful age and the only one interested in this bid; and no person, firm or corporation other than hereinbefore named has any interest in this bid, or in the Contract proposed to be taken.
- 2. By submission of this bid, each bidder and each person signing on behalf of any bidder certifies, and in the case of a joint bid each party thereto certifies as to its own organization, under penalty of perjury, that to the best of its knowledge and belief: (1) the prices in this bid have been arrived at independently without collusion, consultation, communication or agreement, for the purpose of restricting competition, as to any matter relating to such prices with any other bidder or with any competitor; (2) unless otherwise required by law, the prices quoted in this bid have not been knowingly disclosed by the bidder and will not knowingly be disclosed by the bidder prior to opening, directly or indirectly, to any other bidder or to any competitor; and (3) no attempt has been made or will be made by the bidder to induce any other person, partnership or corporation to submit or not to submit a bid for the purpose of restricting competition.
- 3. No councilman or other officer or employee or person whose salary is payable in whole or in part from the City Treasury is directly or indirectly interested in this bid, or in the supplies, materials, equipment, work or labor to which it relates, or in any of the profits thereof.
- 4. The bidder is not in arrears to the City of New York upon debt or contract or taxes, and is not a defaulter, as surety or otherwise, upon any obligation of the City of New York, and has not been declared not responsible, or disqualified, by any agency of the City of New York or State of New York, nor is there any proceeding pending relating to the responsibility or qualification of the bidder to receive public contracts except as set forth on the Affirmation included as page 17 of this Bid Booklet.

The bidder hereby affirms that is has paid all applicable City income, excise and other taxes for all years it has conducted business activities in New York City.

5. The bidder, as an individual, or as a member, partner, director or officer of the bidder, if the same be a firm, partnership or corporation, executes this document expressly warranting and representing that should this bid be accepted by the City and the Contract awarded to him, he and his subcontractors engaged in the performance: (1) will comply with the provisions of Section 6-108 of the Administrative Code of the City of New York and the non-discrimination provisions of Section 220a of the New York State Labor Law, as more expressly and in detail set forth in the Agreement; (2) will comply with Section 6-109 of the Administrative Code of the City of New York in relation to minimum wages and other stipulations as more expressly and in detail set forth in the Agreement; (3) have complied with the provisions of the aforesaid laws since their respective effective dates, and (4) will post notices to be furnished by the City, setting forth the requirements of the aforesaid laws in prominent and conspicuous places in each and every plant, factory, building and structure where employees engaged in the performance of the Contract can readily view it, and will continue to keep such notices posted until the supplies, materials and equipment, or work labor and services required to be furnished or rendered by the Contractor have been finally accepted by the City. In the event of any breach or violation of the foregoing, the Contractor may be subject to damages, liquidated or otherwise, cancellation of the Contract and suspension as a bidder for a period of three years. (The words, "the bidder", "he", "his", and "him" where used shall mean the individual bidder, firm, partnership or corporation executing this bid).

6. Compliance Report

The bidder, as an individual, or as a member, partner, director, or officer of the bidder, if the same be a firm, partnership, or corporation, (1) represents that his attention has been specifically drawn to Executive Order No. 50, dated April 25, 1980, on Equal Employment Compliance of the contract, and (2) warrants that he will comply with the provisions of Executive Order No. 50. The Employment Report must be submitted as part of the bid.

The bidder, as an individual, or as a member, partner, director, or officer of the bidder, if the same be a firm, partnership, or corporation, executes this document expressly warranting that he will comply with: (1) the provision of the contract on providing records, Chapter 8.

- 7. By submission of this bid, the bidder certifies that it now has and will continue to have the financial capability to fully perform the work required for this contract. Any award of this contract will be made in reliance upon such certification. Upon request therefor, the bidder will submit written verification of such financial capability in a form that is acceptable to the department.
- 8. In accordance with Section 165 of the State Finance Law, the bidder agrees that tropical hardwoods, as defined in Section 165 of the State Finance Law, shall not be utilized in the performance of this Contract, except as the same are permitted by the foregoing provision of law.
- 9. The bidder has visited and examined the site of the work and has carefully examined the Contract in the form approved by the Corporation Counsel, and will execute the Contract and perform all its items, covenants and conditions, and will provide, furnish and deliver all the work, materials, supplies, tools and appliances for all labor and materials necessary or required for the hereinafter named work, all in strict conformity with the Contract, for the prices set forth in the Bid Schedule:
- 10. M/WBE UTILIZATION PLAN: By signing its bid, the bidder agrees to the Vendor Certification and Required Affirmations set forth below, unless a full waiver of the Participation Goals is granted. The Vendor Certification and Required Affirmations will be deemed to satisfy the requirement to complete Section V of Part II of Schedule B: M/WBE Utilization Plan.

Section V: Vendor Certification and Required Affirmations:

I hereby:

- 1) acknowledge my understanding of the M/WBE participation requirements as set forth in this Contract and the pertinent provisions of Section 6-129 of the Administrative Code of the City of New York and the rules promulgated thereunder;
- 2) affirm that the information supplied in support of the M/WBE Utilization Plan is true and correct;
- 3) agree, if awarded this Contract, to comply with the M/WBE participation requirements of this Contract, the pertinent provisions of Section 6-129, and the rules promulgated thereunder, all of which shall be deemed to be material terms of this Contract;
- 4) agree and affirm that it is a material term of this Contract that the Vendor will award the total dollar value of the M/WBE Participation Goals to certified MBEs and/or WBEs, unless a full waiver is obtained or such goals are modified by the Agency; and
- 5) agree and affirm, if awarded this Contract, to make all reasonable, good faith efforts to meet the M/WBE Participation Goals, or If a partial waiver is obtained or such goals are modified by the Agency, to meet the modified Participation Goals by soliciting and obtaining the participation of certified MBE and/or WBE firms.

RID	FORM	
1717	T CARTA	

LUMP SUM PRICE -	Total price for xpenses, i.e. lab	led below, the Bidder shall indicate the all labor and material for all required or, material overhead and profit for all	work set forth below. Total Price sha
drawings and specifica	ations.		
			·
Total Price for Material Sold and Delivered		Total Price For Labor	
\$	+	\$	Total Price \$

BIDDER'S SIGNATURE AND AFFIDAVIT

*	SUBCONTRACTOR IDENTIFICATION: You MUST complete and submit the form entitled "Bidder's Identification of Subcontractors" (page 17) at the time you submit your bid. You must submit this form in a separate, sealed envelope (BID ENVELOPE #2). In the event an award of contract is not made to the Bidder, the Bidder hereby authorizes the
	Agency to shred the form entitled "Bidder's Identification of Subcontractors" Yes No
Bidder	:
By:	
Bj.	(Signature of Partner or corporate officer)
	Secretary of Corporate Bidder
Attest	•
(Corp	orate Seal)

Affidavit on the following page should be subscribed and sworn to before a Notary Public

BID FORM (TO BE NOTARIZED)

AFFIDAVIT WHERE BIDDERS IS AN INDIVIDUAL

STATE OF NEW YORK, COUNTY OF	ss: being duly sworn says:
I am the person described in and who executed the for	regoing bid, and the several matters therein stated are in all respects true
	(Signature of the person who signed the Bid)
Subscribed and sworn to before me this day of,	
Notary Public	
	ERE BIDDERS IS A PARTNERSHIP
STATE OF NEW YORK, COUNTY OF	haina duly eworn cave:
I a wambar of	the firm described in and which executed the foregoing bid
subscribed the name of the firm thereto on behalf of t	the firm described in and which executed the foregoing bid. the firm, and the several matters therein stated are in all respects true.
	(Signature of Partner who signed the Bid)
and the state of t	(Signature of Partner who signed the Did)
Subscribed and sworn to before me this day of ,	
day of,	
Notary Public	
*******	********
<u>AFFIDAVIT WHI</u>	ERE BIDDERS IS A CORPORATION
STATE OF NEW YORK, COUNTY OF	ss: being duly sworn says:
of the ab	ove named corporation whose name is subscribed to and which executed
I am the of the ab the foregoing bid. I reside at	ove named corporation whose name is successful to a man which
I have knowledge of the several matters therein state	d, and they are in all respects true.
That of the constant of the co	
· · · · · · · · · · · · · · · · · · ·	CC
	(Signature of Corporate Officer who signed the Bid)
Subscribed and sworn to before me this	
day of,	
Notary Public	

AFFIRMATION


except	ending relating to the responsibility or qualification	
f none, the b	oidder shall insert the word "None" in the space p	rovided above.)
Full Name of Address:	Bidder:	
City:	State:	Zip Code:
		•
HECK ONE	BOX AND INCLUDE APPROPRIATE NUMB	ER:
¬ А-	Individual or Sole Proprietorship *	
_	SOCIAL SECURITY NUMBER	
В-	Partnership Joint Venture on other and	
	Partnership, Joint Venture or other unincorpora EMPLOYER IDENTIFICATION NUMBER	ited organization
–	C	
C -	Corporation EMPLOYER IDENTIFICATION NUMBER	
	•	
y:		
	Signature:	
itle:		

This affirmation must be signed by an officer or duly authorized representative.

* Under the Federal Privacy Act the furnishing of Social Security Numbers by bidders on City contracts is voluntary. Failure to provide a Social Security Number will not result in a bidder's disqualification. Social Security Numbers will be used to identify bidders, proposers or vendors to ensure their compliance with laws, to assist the City in enforcement of laws, as well as to provide the City a means of identifying of businesses which seek City contracts.

BIDDER'S IDENTIFICATION OF SUBCONTRACTORS

NOTICE TO BIDDERS

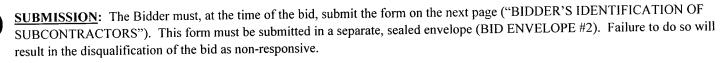

Please be advised that pursuant to GML § 101(5) the Bidder is required to submit with its bid the names of subcontractors it intends to use to perform the following work on this contract, as well as the agreed-upon amount to be paid to each:

• plumbing and gas fitting;

- steam heating, hot water heating, ventilating and air conditioning apparatus; and
- electric wiring and standard illuminating fixtures.

NOTE: This project may not involve all of the above listed subcontractors. Please see the form on the next page which indicates the subcontractors required for this Project.

The list of subcontractors is to be submitted in a separate sealed envelope by completing the form on the next page entitled "Bidder's Identification of Subcontractors". This form provides for the identification of any subcontractors intended to be used in any of the three trades listed above. If bidder intends to use its own forces for any of the above listed work, bidder should so indicate on the form.

Failure to submit the completed form on the next page ("Bidder's Identification of Subcontractors") that includes the names of subcontractors and the agreed upon amounts to be paid to such subcontractors will render the bid non-responsive.

PLEASE NOTE: for any contract that is subject to M/WBE Participation Goals under Section 6-129 of the Administrative Code of the City of New York, if the bidder's intention to use its own forces to do any of the above-referenced work would result in Bidder's failure to attain the Participation Goals identified in the M/WBE Utilization Plan, the bid will be non-responsive unless the bidder requests and obtains a full or partial waiver of the Participation Goals (M/WBE Utilization Plan, Part III) in advance of bid submission. For more information see Notice to All Prospective Contractors, Participation by Minority-Owned and Women-Owned Business Enterprises in City Procurement.

After the low bid is announced, the sealed list submitted by the low bidder will be opened and the names of the subcontractors will be announced. The sealed lists of subcontractors submitted by all other bidders shall be maintained by the Agency unopened unless such bidder shall become the low bidder (e.g., the initial low bidder is found non-responsive). All unopened lists of subcontractors shall be returned to the bidders unopened after contract award, unless the bidder has given the agency permission to shred the form.

After bid submission, any change of subcontractor or agreed-upon amount to be paid to each shall require approval of the Agency upon a showing of a legitimate construction need which shall include, but not be limited to, a change in project specifications, a change in project material costs, a change to subcontractor status as determined pursuant to §222 (2)(e) of the Labor Law, or if the subcontractor has become otherwise unwilling, unable or unavailable to perform the subcontract.

BIDDER'S IDENTIFICATION OF SUBCONTRACTORS

Project ID: PWD5SHOR-R

<u>SUBMISSION:</u> In addition to its Bid (Bid Envelope # 1), the Bidder must, at the time of the bid, complete and submit this form in a separate, sealed envelope (Bid Envelope # 2). To complete this form, the Bidder must identify the subcontractors it intends to us for the work listed below, as well as the dollar amount to be paid to each subcontractor. Failure to complete this form and submit it in a separate, sealed envelope will result in the disqualification of the bid as non-responsive.

The Bidder intends to use the following subcontractors. If the Bidder intends to do any of the work referenced below with its own forces, the Bidder should complete this form using its own name. If multiple subcontractors for any trade are proposed, Bidder may submit multiple copies of this form.

(Print Name)					
Agreed Amou	nt To Be Paid To Subc	ontractor: \$			
ER'S SIGNA	ATURE: The Bidder	must sign this for	m in the space pro	vided below:	
		0	and space pro	naca below.	
	Name of Bidder:				
	Ву:				
		Signature of	Partner or Corpora	te Officer	
	Print Name:				

1.

ELECTRICAL CONTRACTOR:

BID BOND 1 FORM OF BID BOND

KNOW ALL MEN BY THESE PRESENTS. That we,
hereinafter referred to as the "Principal", and
hereinafter referred to as the "Surety" are held and firmly bound to THE CITY OF NEW YORK, hereinafter referred to as the "CITY", or to its successors and assigns in the penal sum of
(\$), Dollars lawful money of the United States, for the payment of which said sum of money well and truly to be made, we, and each of us, bind ourselves, our heirs, executors, administrators, successors and assigns, jointly and severally, firmly by these presents.
Whereas, the Principal is about to submit (or has submitted) to the City the accompanying proposal, hereby made a part hereof, to enter into a contract in writing for
NOW, THEREFORE, the conditions of this obligation are such that if the Principal shall not withdraw said Proposal without the consent of the City for a period of forty-five (45) days after the opening of bids and in the event of acceptance of the Principal's Proposal by the City, if the Principal shall:
(a) Within ten (10) days after notification by the City, execute in quadruplicate and deliver to the City all the executed counterparts of the Contract in the form set forth in the Contract Documents, in accordance with the proposal as accepted, and
(b) Furnish a performance bond and separate payment bond, as may be required by the City, for the faithful performance and proper fulfullment of such Contract, which bonds shall be satisfactory in all respects to the City and shall be executed by good and sufficient sureties, and
(c) In all respects perform the agreement created by the acceptance of said Proposal as provided in the Information for Bidders, bound herewith and made a part hereof, or if the City shall reject the aforesaid Proposal, then this obligation shall be null and void; otherwise to remain in full force and effect.

BID BOND 2

In the event that the Proposal of the Principal shall be accepted and the Contract be awarded to him the Surety hereunder agrees subject only to the payment by the Principal of the premium therefore, if requested by the City, to write the aforementioned performance and payment bonds in the form set forth in the Contract Documents.

It is expressly understood and agreed that the liability of the Surety for any and all claims hereunder shall in no event exceed the penal amount of this obligation as herein stated.

There shall be no liability under this bond if, in the event of the acceptance of the Principal's Proposal by the City, either a performance bond or payment bond, or both, shall not be required by the City on or before the 30th day after the date on which the City signs the Contract.

The surety, for the value received, hereby stipulates and agrees that the obligations of the Surety and its bond shall in no way be impaired or affected by any postponements of the date upon which the City will receive or open bids, or by any extensions of time within which the City may accept the Principal's Proposal, or by any waiver by the City of any of the requirements of the Information for Bidders, and the Surety hereby waives notice of any such postponements, extensions, or waivers.


their proper officers the	day of	ls to be hereto affixed and these pre	sents to be signed by
(Seal)	 By:	Principal	(L.S.)
(Seal)		Surety	
	Ву:		

BID BOND 3

ACKNOWLEDGEMENT OF PRINCIPAL, IF A CORPORATION

State	of	County o	of		ss:	
On	this	day	of		, before	me personally came
		to	o me known,	who, being by me	duly sworn, di	d depose and say that he
resid	les at					nows the seal of said
that	he is the		of		4 41 -4 1 - 1	the seal of said
corp	oration; that or	cribed in and which he of the seals affix rporation, and that	ked to said in:	strument is such se	eal; that it was	so affixed by order of the
				_		
					No	otary Public
		ACKNOV	<u>VLEDGEM</u> I	ENT OF PRINCI	PAL, IF A PA	<u>ARTNERSHIP</u>
State	e of	County of	of		ss:	
On —	this		to me know	n and known to me	e to be one of th	ne personally appeared ne members of the firm of regoing instrument, and he
ackı	nowledged to m	ne that he executed	the same as	and for the act and	l deed of said f	irm.
aom	io wieugeu io ii					
				_	N	otary Public
		<u>ACKNOV</u>	WLEDGEM	IENT OF PRINC	IPAL, IF AN	INDIVIDUAL
Stat	e of	County	of		ss:	
On	this	day	of to me know	n and known to m	, before 1 e to be the pers	ne personally appeared on described in and who
exe	cuted the foreg	oing instrument an	d acknowled	lged that he execut	ed the same.	
				_	N	otary Public
					1,	otary raomo
		AFFIX ACKNO	OWLEDGEN	MENTS AND JUS	TIFICATION	OF SURETIES

CITY OF NEW YORK DDC

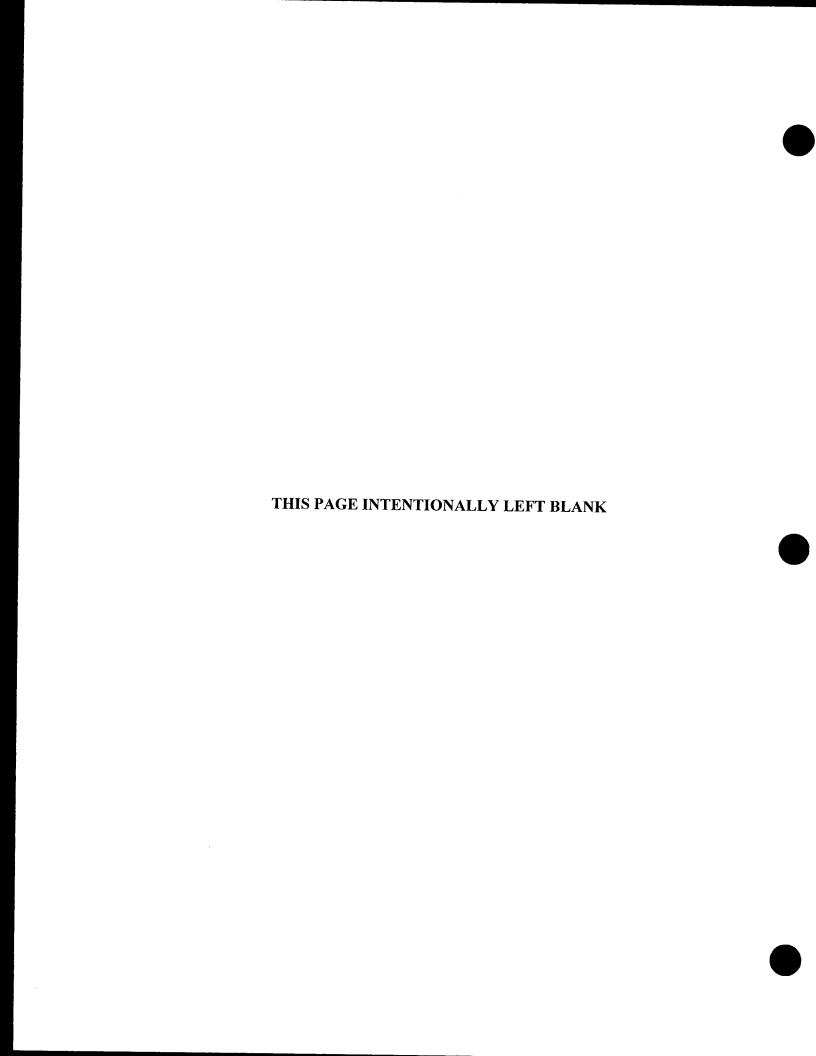

BID BREAKDOWN

Submission:	Bidders are advised that the requirement to submit a Bid Breakdown applies to each contract for
	indicated before the word "Yes". If required, the bidder must submit, with its bid, a completed
Bid Breakdown.	Failure to provide a completed Bid Breakdown may result in rejection of the bid as non-responsive.

X	YES	NO

Limitations on Use of Bid Breakdown:

Bidders are advised that the Bid Breakdown shall be used for bid analysis purposes only and shall not be binding for any other purposes under the Contract, including, without limitation, for payment purposes or in connection with a contractor claim for extra work. If the form for the Bid Breakdown does not include an item of work required by the Contract Documents, such omission shall have no effect whatsoever, nor shall it be used by the contractor in connection with a claim for extra work (i.e., work for which the contractor is entitled to a change order).

Instructions for Preparing Bid Breakdown:

- (A) The Bid Breakdown is set forth on the following pages of this Bid Booklet and is in accordance with the Construction Specification Institute (CSI) format. For all items of work listed in the Bid Breakdown, the bidder must indicate the price for labor and the price for material, as well as the estimated quantities required.
- (B) In preparing its Bid Breakdown, the bidder shall submit prices that include all costs for overhead and profit. Overhead shall include, without limitation, all costs in connection with the following: administration, management, superintendence, small tools, insurance, bonds, and provision of services or items required by the General Conditions [except for Security/Fire Guard Services and Temporary Heat]. If the Project requires Security/Fire Guard Services and/or Temporary Heat, such service(s) will be included as separate line items in the Bid Breakdown.
- (C) If an item is set forth in the Bid Breakdown, but is not included in the Contract Documents (Drawings, Specifications, General Conditions, and/or Addenda), the bidder is advised to leave the item blank and exclude the cost of the item from its grand total. In an attachment to its Bid Breakdown, the bidder shall provide a list of all items left blank.
- (D) If an item is not set forth in the Bid Breakdown, but is included in the Contract Documents (Drawings, Specifications, General Conditions, and/or Addenda), the bidder is advised to add the item to its Bid Breakdown and include the cost of the item in its grand total. In an attachment to its Bid Breakdown, the bidder shall provide a list of all items added.

NEW YORK CITY DEPARTMENT OF DESIGN + CONSTRUCTION

Installation of Field Lighting for South Shore Babe Ruth League Ball Fields 685 Page Road, Staten Island NY 10309 PROJECT:

LOCATION:

FMS ID NUMBER CLIENT AGENCY

Dept. of Human Services PWD5SHOR-R

BIDDER:			-	ا المال المال	Total Cost of	Unit Cost of	Total Cost of	Total Cost:
CSI Number	Description	Quantity	C Dist	Unit Cost of	Material		Labor	Materials and
CONTRACT	CONTRACT 1 - GENERAL CONSTRUCTION WORK							A CASE OF THE PROPERTY OF THE
***************************************	FIELD I							
	DIVISION 01 -GENERAL REQUIREMENTS							
	Mobilization		S					
	subtotal			A Committee of the second			***************************************	
01 56 39	Temporary Tree Protection		s					
	subtotal							The state of the s
edinalist de seus que en estados subsequentes de seus estados en estados en estados en estados en estados en e							***************************************	
early a section of the property of the first of the following the section of the	DIVISION 03 - CONCRETE						***************************************	
03 30 00	Cast-in-Place Concrete	included with	d with 31	1 63 33				
			4.					AND AND THE RESIDENCE AND THE PROPERTY OF THE
· · · · · · · · · · · · · · · · · · ·	DIVISION 26 - EL ECTRICAL							
26.05.01	Special Requirements for Electrical Work						***************************************	
	Remove Existing Lighting Pole w/ fixtures & overhead wire (3 ph)		ea		***************************************			
	Remove Overhead Wire to Field Scoreboard		<u>+</u>					
	Remove I inhting Fixtures/ shorten the pole		ea					***************************************
	Remove 200 Amn Circuit Breakers		ea					
	subtotal							
								Annual to the second
26.05.13	250 Volt Fuses							
	Wire and Cable (600V)					***************************************		
	# 3/0 Wire (Lighting)		<u>-</u>					
***************************************	# 2 Wire (to Existing Scoreboard)		<u>+</u>					
	# 6 Wire (Lighting)		ıf.					ences and the second
	# 8 Wire (to Existing Scoreboard)		If					***************************************
	# 10 Wire (Inside Pole)				-			
management of the state of the	# 12 Wire (Inside Pole)		<u>=</u>					
AND THE PROPERTY OF STREET, TH	subtotal						***	

				A				

Total Cost:

Total Cost of | Unit Cost of | Total Cost of

Dept. of Human Services

FMS ID NUMBER CLIENT AGENCY

PWD5SHOR-R

NEW YORK CITY DEPARTMENT OF DESIGN + CONSTRUCTION

Installation of Field Lighting for South Shore Babe Ruth League Ball Fields 685 Page Road, Staten Island NY 10309 LOCATION: PROJECT:

BIDDER:

	_	Unit Cost of	Total Cost of	Unit Cost of	Total Cost of	lotal Cost:
CSI Number Description	Quantity Unit		Material	Labor	Labor	Materials and
28.08.98 Grounding and Bonding						***************************************
2	ea	- T				
Miscelaneous Lightning/Grounding	SI					
subtotal						
26.05.33 Raceways and Installation Components				***************************************		
		<u> </u>				
2" PVC Sch 40 Adapter	Φ	ea			***************************************	
2" RGS		H			***************************************	
1" RGS (to Existing Scoreboard)		<u> </u>				
3/4" PVC Sch. 40 (for Control Wiring)					***************************************	
36" X 36" Handhole	Ψ	ea	***************************************			***************************************
24" X 24" X 24" Handhole	9	ea			***************************************	
4 x 2 Hand Hole	9	ea				
Thru- the- wall water-tight conduit sleeves for lighting and		ea				
- 1						
subtotal						AND THE PROPERTY OF THE PROPER

28.05.43 Discribanks and Handholes					-	-
1						***************************************
1		ea				
60 Amn NFMA 4 Disconnect Switch & Remote Ballast Assembly		ea				***************************************
l inhting Fixture Fuses		ea				***************************************
Service Platform		ea				***************************************
1500W Sports Flood w/top visor		ea				
400W MH (for Parking Area)		ea				
150 Amp Lighting Control Panel		ea	****	***************************************	***	***************************************
200 Amp Disconnect Switch		ea				
200 Amp Contactor		ea				
Programmable Time Control/Photocell		ls				
Miscelaneous Lighting Control		ls	***************************************		***************************************	***************************************
Cable RG-6/U (control wiring)		1			***************************************	
Air Terminal		ea				
subtotal					***************************************	

NEW YORK CITY DEPARTMENT OF DESIGN + CONSTRUCTION うつ

Installation of Field Lighting for South Shore Babe Ruth League Ball Fields LOCATION: PROJECT:

BIDDER:

685 Page Road, Staten Island NY 10309

Dept. of Human Services PWD5SHOR-R CLIENT AGENCY FMS ID NUMBER

Materials and Total Cost: Unit Cost of | Total Cost of Labor Labor Total Cost of Material Unit Cost of Material Unit <u>ග</u> eg Quantity subtotal Lighting Pole Drilled Shaft Foundation, 3' diam.,55' length, no caps Lighting Pole Drilled Shaft Foundation, 3' diam., 20' length, no caps subtotal subtotal SUBTOTAL FIELD subtotal 1" x 8" W White-Pine Board w/ Preservative Over Sand 1" x 8" W White-Pine Board w/ Preservative Over Sand Trenching (12"W x 30"D for Underground Conduit) Trenching (8"W x 24"D for Underground Conduit) Soil and Asphalt Restoration (after pole removal) DIVISION 32 - EXTERIOR IMPROVEMENTS DIVISION 01 -GENERAL REQUIREMENTS Description FIELD II Site Erosion and Sediment Control Site erosion and sediment control **DIVISION 31 - EARTHWORK** Restore Asphalt Paving **Earthwork Trenching** 32 92 00 Restore Turf Areas Caissons in Soil Site Clearing 32 12 16 **CSI Number** 31 25 00 31 63 33 31 10 00 31 23 10

<u>ဟ</u>

subtotal

Mobilization



Installation of Field Lighting for South Shore Babe Ruth League Ball Fields 685 Page Road, Staten Island NY 10309 PROJECT:

LOCATION:

Dept. of Human Services PWD5SHOR-R FMS ID NUMBER CLIENT AGENCY

BIDDER:	The state of the s						7 1 -0	Total Cact.
CSI Number	Description	Quantity	Unit	Unit Cost of Material	Total Cost of Material	Unit Cost of Labor	lotal Cost of	Materials and
WATER-COLORS AND THE PROPERTY OF THE PROPERTY								
01 56 39	Temporary Tree Protection		ls					
	subtotal				***************************************	WATER THE PROPERTY OF THE PROP	***************************************	
eritarionaleanaleanaleanaleanaleanaleanaleanale							***************************************	
	DIVISION 03 - CONCRETE	1000	- 4tive	1 63 33				Andre a series series de la companya consequencia de la companya de la companya de la companya de la companya
03 30 00	Cast-in-Place Concrete		C INIM D	3				
	INCIDENTIAL STREET		-	***************************************		***************************************		
40.00	DIVISION 26 - ELECTRICAL							A SALA A SALAY COMMISSION OF THE PARTY OF THE SALAY COMMISSION OF THE SALAY CO
0 00 07	Remove Existing Lighting Pole w/ fixtures & overhead wire (3 ph)		ea			,		
		-	еа				-	
***************************************	Temporary Light and Power		S					
	subtotal							
26.05.13	250 Volt Fuses							
26.05.19								
000	# 3/0 Wire		Į.					e Paris man de mar me de dans de la principa de la compa de la
eren sylvania en	# & Wire		#				***	ACTES COLUMN TO A SERVICE SERV
	# 10 Wire (Inside Pole)		If			***************************************	***************************************	
***************************************	# 10 Wile (Inside Pole)		If					
	subtotal							

26 05 26	Grounding and Bonding			***************************************	-	-		***************************************
			ea					***************************************
	Miscellaneous Lightning/Grounding		S					
the state of the s	subtotal							***************************************
					***************************************	***************************************		
76 05 33	Raceways and Installation Components					-		
	1		ea					AND THE REAL PROPERTY OF THE P
	2" PVC Sch.40	***************************************	<u>-</u>					
	2" RGS		±		***************************************	***************************************	-	***************************************
VALUE OF THE PROPERTY OF THE P	3/4" PVC Sch.40 (for Control Wiring)		<u> </u>		***************************************	***************************************		***************************************

HEW YORK CITY DEPARTMENT OF DESIGN + CONSTRUCTION

Installation of Field Lighting for South Shore Babe Ruth League Ball Fields 685 Page Road, Staten Island NY 10309 PROJECT:

LOCATION:

Dept. of Human Services PWD5SHOR-R FMS ID NUMBER CLIENT AGENCY

Quantity Unit Material Labor ea ea ea ea hbfotal ea ea ea ea ea ea ea ea ea ea ea lf lf lf lf lf lf ubtotal lf lf lf lf lf lf lf lf	BIDDER:			Unit Cost of	Total Cost of	Unit Cost of	Total Cost of	Total Cost:
36" X 36" X 36" Handhole ea 24" x 24" x 24" Handhole ea 4 x 2 Hand Hole ea 4 x 2 Hand Hole ea 7 Tru- the- wall water-tight conduit sleeves for lighting and scoreboard conduits emanating from field building ea Exterior Athletic Lighting ea Exterior Athletic Lighting ea 60 Amp National Placonhect Switch & Remote Ballast Assembly ea 50 Amp Instruct Fuses ea 1500W Sports Flood witop visor ea 400W MH (for Parking Area) ea 1200 Amp Disconnect Switch ea 200 Amp Disconnect Switch ea Amiscellaneous Lighting Control lif Miscellaneous Lighting Control ea Air Terminal subtotal Earthwork Tenching ff 1" x 8" W White-Pine Board w/ Preservative Over Sand ff 2" x 8" W White-Pine Board w/ Preservative Over Sand ff <tr< th=""><th></th><th>Quantity</th><th>Unit</th><th>Material</th><th>Material</th><th>Labor</th><th>Labor</th><th>Materials and</th></tr<>		Quantity	Unit	Material	Material	Labor	Labor	Materials and
2.0" X 24" X 24" Handhole 4 x 2 Hand Hole 7 x 2 Hand Hole 8 x 2 Handhole 9 x 3 x 2 Handhole 9 x 3 x 3 x 3 x 3 x 3 x 3 x 3 x 3 x 3 x		***************************************	ea			***************************************		
Ductbanks and Handholes Exterior Athletic Lighting from field building subtotal Ductbanks and Handholes Exterior Athletic Lighting TO' Sport Lighting Pole (Galvanized Steel) TO' Sport Lighting Control Panel To Amp Lighting Control Panel To Amp Lighting Control Panel To Amp Lighting Control Photocell Wiscellaneous Lighting Control Wiscellaneous Lighti	olo X OO X		еа					A THE RESIDENCE OF THE PERSON AND TH
Thru-the-wall water-tight conduit sleeves for lighting and scoreboard conduits emanating from field building subtotal for Sport Lighting Pole (Galvanized Steel) ear (50 Amp Lighting Pole (Galvanized Switch & Remote Ballast Assembly ear (1500W Sports Flood wiftpo visor 400W MH (for Parking Area) ear (1500W Sports Flood wiftpo Nisor Flood Amp Lighting Control Panel (1500 Amp Lighting Control Wilscellaneous Lighting Control wiring) (1500 Amp	elot bact C × V		еа					
Exterior Athletic Lighting To' Sport Lighting Pole (Calvanized Steel) 60 Amp NEMA 4 Disconnect Switch & Remote Ballast Assembly 60 Amp Lighting Fruer Fuses 61500W Sports Flood w/top visor 6200 Amp Lighting Control Panel 6200 Amp Disconnect Switch 6200 Amp Disconnect Switch 6200 Amp Disconnect Switch 6200 Amp Contactor 6200 Amp Lighting Control 6200 Amp Contactor 6200 Amp Contactor 6200 Amp Lighting Control 6200 Amp Contactor 6200 Amp Contactor 6200 Amp Lighting Control wing) 6200 Amp Lighting Control wing) 6200 Amp Contactor 6200 Amp Lighting Control wing) 6200 Amp Contactor 6200 Amp Lighting Control wing) 6200 Amp Lighting Co	Thru- the- wall water-tight conduit sleeves for lighting and		ea					·
Exterior Athletic Lighting 70' Sport Lighting Pole (Galvanized Steel) 60 Amp NEMA 4 Disconnect Switch & Remote Ballast Assembly 60 Amp Lighting Fixture Fuses 1500W MH (for Parking Area) 1500 Amp Disconnect Switch 1500 Amp Disconnect Switch 1500 Amp Disconnect Switch 1500 Amp Disconnect Switch 1500 Amp Contactor Programmable Time Control/Photocell Miscellaneous Lighting Control Cable RG-6/U (control wiring) Air Terminal DIVISION 31 - EARTHWORK Site Clearing 1" x 8" W White-Pine Board w/ Preservative Over Sand 1" x 8" W White-Pine Board w/ Preservative Cover Sand 1" x 8" W White-Pine Board w/ Preservative Cover Sand 1" Site Erosion and Sediment Control Site erosion and Sediment Control Site erosion and Sediment Control	ns							
Exterior Athletic Lighting Exterior Athletic Lighting 70' Sport Lighting Pole (Galvanized Steel) 60 Amp NEMA 4 Disconnect Switch & Remote Ballast Assembly 60 Amp NEMA 4 Disconnect Switch & Remote Ballast Assembly 1500W Sports Flood w/lop visor 400W MH (for Parking Area) 150 Amp Lighting Control Panel 150 Amp Disconnect Switch 200 Amp Contactor Programmable Time Control/Photocell Miscellaneous Lighting Control Cable RG-6/U (control wiring) Air Terminal DIVISION 31 - EARTHWORK Site Clearing 1" x 8" W White-Pine Board w/ Preservative Over Sand 1" x 8" W White-Pine Board w/ Preservative Conduit) Trenching (8"W x 24"D for Underground Conduit) Site Erosion and Sediment Control Site erosion and Sediment Control								
Exterior Athletic Lighting 70' Sport Lighting Pole (Galvanized Steel) 60 Amp NEMA 4 Disconnect Switch & Remote Ballast Assembly 60 Amp NEMA 4 Disconnect Switch & Remote Ballast Assembly 60 Amp NEMA 4 Disconnect Switch 60 Amp Lighting Fixture Fuses 60 Amp Lighting Control Panel 7000W Sports Flood w/lop visor 700 Amp Lighting Control Panel 700 Amp Disconnect Switch 700 Amp Disconnect Switch 700 Amp Disconnect Switch 700 Amp Contactor 700 Amp				***************************************		***************************************		***************************************
10' Sport Lighting Pole (Galvanized Steel) 60 Amp NEMA 4 Disconnect Switch & Remote Ballast Assembly 60 Amp NEMA 4 Disconnect Switch & Remote Ballast Assembly 60 Amp Disconnect Switch 60 Amp Lighting Control Panel 60 Amp Disconnect Switch 60 Amp Contactor 61 Programmable Time Control/Photocell 62 Programmable Time Control/Photocell 63 Programmable Time Control/Photocell 64 Programmable Time Control/Photocell 65 Air Terminal 66 Air Terminal 76 Site Clearing 77 Site Clearing 78 W White-Pine Board w/ Preservative Over Sand 71 X 8" W White-Pine Board w/ Preservative Conduit) 78 Site Erosion and Sediment Control 79 Site Erosion and Sediment Control 70 Site Erosion and Sediment control 71 Site erosion and Sediment control								***************************************
60 Amp NEMA 4 Disconnect Switch & Remote Ballast Assembly each Lighting Fixture Fuses 1 500W Sports Flood w/top visor 400W MH (for Parking Area) 1 50 Amp Lighting Control Panel 2 200 Amp Disconnect Switch 2 200 Amp Disconnect Switch 2 200 Amp Disconnect Switch 2 200 Amp Contactor 2 200 Amp Contactor 2 200 Amp Contactor 3 200 Amp Contactor 4 200 Amp Contactor 5 200 Amp Contactor 6 2 2 2 2 2 2 2 2 2 2 2 2 2 2 2 2 2 2 2			ea					
Lighting Fixture Fuses 1500W Sports Flood w/top visor 1500W Sports Flood w/top visor 400W MH (for Parking Area) 661 670 Amp Lighting Control Panel 670 Amp Disconnect Switch 670 Amp Contactor 670 Amp Control wiring) 671 Cable RG-6/U (control wiring) 672 Air Terminal 773 Air Terminal 774 Terminal 775 Air Terminal 776 Earthwork Trenching 776 Earthwork Trenching 777 Trenching (8"W x 24"D for Underground Conduit) 776 Trenching (8"W x 24"D for Underground Conduit) 777 Site Erosion and Sediment Control 776 Site Erosion and Sediment Control 777 Site Erosion and Sediment control 777 Site Erosion and Sediment control	60 Amp NEMA 4 Disconnect Switch & Remote Ballast Assembly		ea					***
1500W Sports Flood w/top visor 1500W Sports Flood w/top visor 400V MH (for Parking Area) 150 Amp Lighting Control Panel 150 Amp Disconnect Switch 200 Amp Disconnect Switch 200 Amp Contactor Programmable Time Control/Photocell Miscellaneous Lighting Control Air Terminal Air Terminal Air Terminal Air Terminal 1" x 8" W White-Pine Board w/ Preservative Over Sand 1" x 8" W White-Pine Board w/ Preservative Over Sand 1" x 8" W White-Pine Board w/ Preservative Over Sand 1" x 8" W White-Pine Board w/ Preservative Over Sand Trenching (8"W x 24"D for Underground Conduit) Site Erosion and Sediment Control Site erosion and Sediment control	I inhting Fixture Fuses		ea	***************************************		***************************************		
400W MH (for Parking Area) 150 Amp Lighting Control Panel 150 Amp Disconnect Switch 200 Amp Disconnect Switch 200 Amp Disconnect Switch 200 Amp Contactor Programmable Time Control/Photocell Miscellaneous Lighting Control Miscellaneous Lighting Con	1500W Sports Flood w/top visor		ea				-	***************************************
150 Amp Lighting Control Panel 200 Amp Disconnect Switch 200 Amp Contactor Programmable Time Control/Photocell Miscellaneous Lighting Control Miscellaneous	400W MH (for Parking Area)		ea					AND THE RESERVE THE PARTY OF TH
200 Amp Disconnect Switch 200 Amp Contactor Programmable Time Control/Photocell Miscellaneous Lighting Control Cable RG-6/U (control wiring) Air Terminal Air Terminal DIVISION 31 - EARTHWORK 00 Site Clearing 1" x 8" W White-Pine Board w/ Preservative Over Sand 1" x 8" W White-Pine Board w/ Preservative Conduit) Trenching (8"W x 24"D for Underground Conduit) Site Erosion and Sediment Control Site erosion and sediment control	150 Amp Lighting Control Panel		ea					
200 Amp Contactor Programmable Time Control/Photocell Miscellaneous Lighting Control Cable RG-6/U (control wiring) Air Terminal Air Terminal Air Terminal DIVISION 31 - EARTHWORK 00 Site Clearing 1" x 8" W White-Pine Board w/ Preservative Over Sand 1" x 8" W White-Pine Board w/ Preservative Over Sand 1" x 8" W White-Pine Board w/ Preservative Over Sand Charthwork Trenching Trenching (8"W x 24"D for Underground Conduit) Site Erosion and Sediment Control Site erosion and sediment control	200 Amp Disconnect Switch		ea	***************************************				***************************************
Programmable Time Control/Photocell Programmable Time Control/Photocell	200 Amp Contactor		ea			-		
Miscellaneous Lighting Control Cable RG-6/U (control wiring) Air Terminal Site Clearing 1.	Programmable Time Control/Photocell		S					A STATE OF THE PARTY OF THE PAR
Cable RG-6/U (control wiring) Air Terminal Air Terminal DIVISION 31 - EARTHWORK 00 Site Clearing 1" x 8" W White-Pine Board w/ Preservative Over Sand Trenching (8"W x 24"D for Underground Conduit) Site Erosion and Sediment Control Site erosion and sediment control	Miscellaneous Lighting Control		s					
Air Terminal Air Terminal BIVISION 31 - EARTHWORK O Site Clearing 1" x 8" W White-Pine Board w/ Preservative Over Sand Trenching (8"W x 24"D for Underground Conduit) Site Erosion and Sediment Control Site erosion and sediment control	Cable RG-6/11 (control Wiring)		If			***************************************	***************************************	
DIVISION 31 - EARTHWORK O Site Clearing 10 Earthwork Trenching 11" x 8" W White-Pine Board w/ Preservative Over Sand Trenching (8"W x 24"D for Underground Conduit) Site Erosion and Sediment Control Site erosion and sediment control	Air Terminal		ea					
DIVISION 31 - EARTHWORK O Site Clearing 1" x 8" W White-Pine Board w/ Preservative Over Sand Trenching (8"W x 24"D for Underground Conduit) Site Erosion and Sediment Control Site erosion and sediment control								e de la come de la com
DIVISION 31 - EARTHWORK O Site Clearing 1" x 8" W White-Pine Board w/ Preservative Over Sand Trenching (8"W x 24"D for Underground Conduit) Site Erosion and Sediment Control Site erosion and sediment control				***************************************		***************************************	***************************************	
00 Site Clearing 10 Earthwork Trenching 11" x 8" W White-Pine Board w/ Preservative Over Sand 11" x 8" W White-Pine Board w/ Preservative Over Sand Trenching (8"W x 24"D for Underground Conduit) Site Erosion and Sediment Control Site erosion and sediment control	DIVISION 31 - EARTHWORK	***************************************		***************************************	***************************************	***************************************		***************************************
10 Earthwork Trenching 1" x 8" W White-Pine Board w/ Preservative Over Sand Trenching (8"W x 24"D for Underground Conduit) Site Erosion and Sediment Control Site erosion and sediment control			***************************************	***************************************	-			
1" x 8" W White-Pine Board w/ Preservative Over Sand Trenching (8"W x 24"D for Underground Conduit) subtotal O Site Erosion and Sediment Control Site erosion and sediment control	10							erice and the desire and the second of the s
Trenching (8"W x 24"D for Underground Conduit) subtotal Site Erosion and Sediment Control Site erosion and sediment control	1" x 8" W White-Pine Board w/ Preservative Over		<u>+</u>				-	a constitution of the second s
Site Erosion and Sediment Control Site erosion and sediment control	Trenching (8"W x 24"D for Underground Conduit)		<u>_</u>					
Site Erosion and Sediment Control Site erosion and sediment control		-	***************************************	***************************************				***************************************
Site Erosion and Sediment Control Site erosion and sediment control			_					es estados est
Site erosion and sediment control								
			=					
SUDICIAI	subtotal	a						***************************************

Dept. of Human Services

FMS ID NUMBER CLIENT AGENCY

PWD5SHOR-R

REW YORK CITY DEPARTMENT OF DESIGN + CONSTRUCTION

Installation of Field Lighting for South Shore Babe Ruth League Ball Fields 685 Page Road, Staten Island NY 10309 LOCATION: PROJECT:

BIDDER:

. אשרטום						30 10 20 11	Total Cart of	Total Cost.	
CSI Number	Description	Quantity	Unit	Unit Cost of Material	lotal Cost of	Unit Cost of	Unit Cost of Total Cost of Unit Cost of Total Cost of Material Material Labor Labor	_	
			***************************************			***************************************			
					***************************************		***************************************		
31 63 33	31 63 33 Caissons in Soil							o de la calegra	
	Lighting Pole Drilled Shaft Foundation, 3' diam., 20' length, no caps		ea						
	subtotal	-						e in a commission de la c	
***************************************								***************************************	
	DIVISION 32 - EXTERIOR IMPROVEMENTS							AND COMPANY AND REAL PROPERTY WITH THE DESCRIPTION OF A PARTY AND ADDRESS AS A PARTY AND ADDRESS AND ADDRESS AS A PARTY AND ADDRESS AS A	
32 12 16	32 12 16 Restore Asphalt Paving				-			***************************************	
32 92 00	32 02 00 Restore Tirt Areas						***************************************	***************************************	
25 25 00	Soil and Asphalt Restoration (after pole removal)		sl						_
	subtotal								
And the second s									
	SUBTOTAL FIELD II								

And the second limited in the second limited limited in the second limited lim	TOTAL FIELD I AND FIELD II								_

ATTACHEMENT 1 – BID INFORMATION PROJECT ID: PWD5SHOR-R

DESCRIPTION AND LOCATION OF WORK:

Installation of Field Lighting for South Shore Babe Ruth League Ball Fields 685 Page Avenue

Staten Island, NY 10109

E-PIN: 85014B0135 / DDC PIN: 8502014PV0020C

DOCUMENTS AVAILABLE AT:

Department of Design and Construction, Contract Section 30-30 Thomson Avenue – First Floor, Long Island City, NY 11101

SUBMISSION OF BIDS BEFORE BID OPENING:

TIME TO SUBMIT:

On or Before: TUESDAY, MAY 27, 2014

BIDS MUST BE CLOCKED IN PRIOR TO BID OPENING

PLACE TO SUBMIT:

Department of Design and Construction, Contract Section (located behind Security Desk) 30-30 Thomson Avenue – First Floor, Long Island City, NY 11101

BID OPENING:

LINING:	
PLACE OF BID OPENING:	Department of Design and Construction
TIMEE OF DID OF ENTRO.	Contract Section
	30-30 Thomson Avenue – First Floor
	Long Island City, NY 11101
DATE AND HOUR:	TUESDAY, MAY 27, 2014 @ 2:00 pm
DATE AND HOUK.	LATE BIDS WILL NOT BE ACCEPTED
	F. C. 11 (1997) 1 (19

PRE-BID CONFERENCE:

PLACE	South Shore Babe Ruth League Ball Field
	685 Page Avenue Staten Island, NY 10309
DATE AND HOUR	TUESDAY, MAY 13, 2014 AT 11:00AM
MANDATORY OR OPTIONAL	OPTIONAL

BID SECURITY:

Bid Security is required in the amount set forth below; provided, however, bid security is not required if the TOTAL BID PRICE set forth on the Bid Form is less than \$1,000,000.00.

- (1) Bond in an amount not less than 10% of the TOTAL BID PRICE set forth on the Bid Form, OR
- (2) Certified Check in an amount not less than 2% of the TOTAL BID PRICE set forth on the Bid Form.

PERFORMANCE AND PAYMENT SECURITY:

Required for Contracts in excess of \$1,000,000.00. Performance and Payment Security shall each be in an amount equal to 100% of the Contract Price

AGENCY CONTACT PERSON:

Lorraine Holley, 30-30 Thomson Avenue – First Floor, Long Island City, Queens, NY 11101 Telephone (718) 391-2200 or (718) 391-2601 Fax: (718) 391-2615

BID BOOKLET PART B

SAFETY QUESTIONNAIRE

The bidder must include, with its bid, all information requested on this Safety Questionnaire. Failure to provide a completed and signed Safety Questionnaire at the time of bid opening may result in disqualification of the bid as non-responsive.

1. Bidder Information:		
Company Name:		
DDC Project Number:		
Company Size: Ten (10)	employees or less	
Greater th	nan ten (10) employees	
Company has previously worked for DDC	YES	NO
2. Type(s) of Construction Work		
TYPE OF WORK	LAST 3 YEARS	THIS PROJECT
General Building Construction		
Residential Building Construction		
Nonresidential Building Construction		
Heavy Construction, except building		
Highway and Street Construction		
Heavy Construction, except highways		
Plumbing, Heating, HVAC		
Painting and Paper Hanging		
Electrical Work		
Masonry, Stonework and Plastering		
Carpentry and Floor Work		
Roofing, Siding, and Sheet Metal		
Concrete Work		
Specialty Trade Contracting		
Asbestos Abatement		<u></u>
Other (specify)		

3. Experience Modification Rate:

The Experience Modification Rate (EMR) is a rating generated by the National Council of Compensation Insurance (NCCI). This rating is used to determine the contractor's premium for worker's compensation insurance. The contractor may obtain its EMR by contacting its insurance broker or the NCCI. If the contractor cannot obtain its EMR, it must submit a written explanation as to why.

The Contractor m with less than three	ust indicate e years of e	its <u>Intrastate</u> and <u>Interstate</u> EMR fexperience, the EMR will be considered	or the past three years. [Note: For contractors dered to be 1.00].
YEAR		INTRASTATE RATE	<u>INTER</u> STATE RATE
must attac	n, to this qu	or Interstate EMR for any of the puestionnaire, a written explanation as it is a situation resulting in that rating.	ast three years is greater than 1.00, the contracto for the rating and identify what corrective action
4. OSHA I	nformation	:	
YES	NO	Contractor has received a willful vi Department of Buildings (NYCDO	olation issued by OSHA or New York City B) within the last three years.
YES	NO	Contractor has had an incident requ or hospitalization of three or more of	ciring OSHA notification within 8 hours (i.e., fatality, employees).
employees, on a year	ly basis to co ". This form	Ith Act (OSHA) of 1970 requires empomplete and maintain on file the form on is commonly referred to as the OSHA	entitled "Log of Work-related
The OSHA 300 Log employees.	must be subr	nitted for the last three years for contra	actors with more than ten
The Contractor mu for the past three y	st indicate t ears.	he total number of hours worked b	by its employees, as reflected in payroll records
years. The Incide year, the total number	ent Rate is mber of ind The 200,0	calculated in accordance with cidents is the total number of n	Injuries (the Incident Rate) for the past three the formula set forth below. For each given on-fatal injuries and illnesses reported on the lent of 100 employees working forty hours a
Incident Rate =		Total Number of Total Number of Hours	f Incidents X 200,000
		······································	omea of Employees

YEAR	TOTAL NUMBE	RS OF HOURS WORKED BY EMPLOYEES	INCIDENT RATE
for the type of	or's Incident Rate construction it pe ation for the relat	erforms (listed below), the con	rs is one point higher than the Incident Rat atractor must attach, to this questionnaire,
Witten explan	ation for the relat	ively might rate.	
General Buildin	ng Construction		8.5
	lding Construction		7.0
	Building Construct		10.2
Heavy Construc	ction, except buildi	ing	8.7
	treet Construction		9.7
	ction, except highw	vays	8.3
Plumbing, Hear			11.3
Painting and Pa			6.9 9.5
Electrical Worl			10.5
	ework and Plasterir	ng	12.2
Carpentry and			10.3
	g, and Sheet Metal		8.6
Concrete Work Specialty Trade			8.6
•		ious DDC Project(s)	
		or previously audited by the DD	OC Office of Site Safety.
YESN	O Contracti	of previously addited by the DD	of the of the surety.
	DDC Pro	ject Number(s):	
YES	NO Accident	on previous DDC Project(s).	
	DDC Pro	oject Number(s):	
YES	{Example	or Life-altering Injury on DDC I es of a life-altering injury includering), or loss of neurological fu	Project(s) within the last three years. de loss of limb, loss of a sense (e.g., unction].
	DDC Pro	oject Number(s):	
.	r	D	
Date:	I	By:(Signature of Owner, I	Partner, Corporate Officer)
	7	Γitle:	
		1100.	

THIS PAGE INTE	NTIONALLY LEFT BLANK	
		_

Pre-Award Process

The bidder is advised that as part of the pre-award review of its bid, it may be required to submit the information described in Sections (A) through (D) below. If required, the bidder must submit such information within five (5) business days following receipt of notification from DDC that it is among the low bidders. Such notification from DDC will be by facsimile or in writing and will specify the types of information which must be submitted.

In the event the bidder fails to submit the required information within the specified time frame, its bid may be rejected as nonresponsive.

- (A) Project Reference Form: If required, the bidder must complete and submit the Project Reference Form set forth on pages 28 through 30 of this Bid Booklet. The Project Reference Form consists of 3 parts: (1) Similar Contracts Completed by the Bidder, (2) Contracts Currently Under Construction by the Bidder, and (3) Pending Contracts Not Yet Started by the Bidder.
- (B) Copy of License: If required, the bidder must submit a copy of the license under which the bidder will be performing the work. Such license must clearly show the following: (1) Name of the Licensee, (2) License Number, and (3) Expiration date of the License. A copy of the license will be required from bidders for the following contracts: Plumbing Work, Electrical Work and Asbestos Abatement.
- (C) Financial Information: If required, the bidder must submit the financial information described below:
 - (1) Audited Financial Statements: Financial statements (Balance Sheet and Income Statement) of the entity submitting the bid, as audited by an independent auditor licensed to practice as a certified public accountant (CPA). Audited financial statements for the three most recent fiscal years must be submitted. Each such financial statement must include the auditor's standard report.

If the bidder does not have audited financial statements, it must submit an affidavit attesting to the fact that the bidder does not have such statements. In addition, the bidder must submit the following documentation covering the three most recent fiscal years: signed federal tax returns, unaudited financial statements, and a "certified review letter" from a certified public accountant (CPA) verifying the unaudited financial statements.

Unless the most recent audited or unaudited financial statement was issued within ninety (90) days, the bidder must submit interim financial information that includes data on financial position and results of operation (income data) for the current fiscal year. Such information may be summarized on a monthly or quarterly basis or at other intervals.

- (2) Schedule of Aged Accounts Receivable, including portion due within ninety (90) days.
- (D) **Project Specific Information**: If required, the bidder must submit the project specific information described below:
 - (1) Statement indicating the number of years of experience the bidder has had and in what type of construction.
 - (2) Resumes of all key personnel to be involved in the project, including the proposed project superintendent.
 - (3) List of significant pieces of equipment expected to be used for the contract, and whether such equipment is owned or leased.

- (4) Description of work expected to be subcontracted, and to what firms, if known.
- (5) List of key material suppliers.
- (6) Preliminary bar chart time schedule
- (7) Contractor's expected means of financing the project. This should be based on the assumption that the contractor is required to finance 2X average monthly billings throughout the contract period.
- (8) Any other issues the contractor sees as impacting his ability to complete the project according to the contract.

In addition to the information described in Sections (A) through (D) above, the bidder shall submit such additional information as the Commissioner may require, including without limitation, an explanation or justification for specific unit price items.

The bidder is further advised that it may be required to attend a pre-award meeting with DDC representatives. If such a meeting is convened, the bidder will be advised as to any additional material to be provided.

PROJECT REFERENCES – SIMILAR CONTRACTS COMPLETED BY THE BIDDER

Ą.

List all contracts substantially completed within the last 4 years similar to the contract being awarded, up to a maximum of 10, in descending order of date of substantial completion.

Architect/Engineer Reference & Tel. No. if different from owner				
Owner Reference & Tel. No.				
Date Completed				
Contract Amount (\$000)				
Contract				
Project & Location				

PROJECT REFERENCES - CONTRACTS CURRENTLY UNDER CONSTRUCTION BY THE BIDDER B.

List all contracts currently under construction even if they are not similar to the contract being awarded.

W				
Architect/Engineer Reference & Tel. No. if different	Dall Months of the Control of the Co			
Owner Reference & Tel. No.				
Date Scheduled to Complete				
Uncompleted Portion (\$000)				
Subcontracted to Others (\$000)				
Contract Amount (\$000)				
Contract Type				
Project & Location				

PROJECT REFERENCES – PENDING CONTRACTS NOT YET STARTED BY THE BIDDER ပ

List all contracts awarded to or won by the bidder but not yet started.


Architect/Engineer Reference & Tel. No. if different from owner				
Owner Reference & Tel. No.				
Date Scheduled to Start				
Contract Amount (\$000)				
Contract Type				
Project & Location				

THIS PAGE INTENTION.	ALLY LEFT BLANK	

OFFICE OF THE MAYOR BUREAU OF LABOR SERVICES CONTRACT CERTIFICATE

To be completed if the contract is less than \$1,00	00,000
Contractor:	
Address:	
Telephone Number:	
Name and Title of Signatory:	
Contracting Agency or Owner:	
Project Number:	
Proposed Contract Amount:	
Description and Address of Proposed Contract:	
state indicating that trades will be subcontracted	
	above-named contractor to certify that said contractor's
proposed contract with the above-named owner	above-named contractor to certify that said contractor's er or city agency is less than \$1,000,000. This affirmation o. 50 (1980) as amended and its implementing regulations.
Date	Signature


WILLFUL OR FRAUDULENT FALSIFICATION OF ANY DATA OR INFORMATION SUBMITTED HEREWITH MAY RESULT IN THE TERMINATION OF ANY CONTRACT BETWEEN THE CITY AND THE BIDDER OR CONTRACTOR AND BAR THE BIDDER OR CONTRACTOR FROM PARTICIPATION IN ANY CITY CONTRACT FOR A PERIOD OF UP TO THREE YEARS. FURTHER, SUCH FALSIFICATION MAY RESULT IN CRIMINAL PROSECUTION.

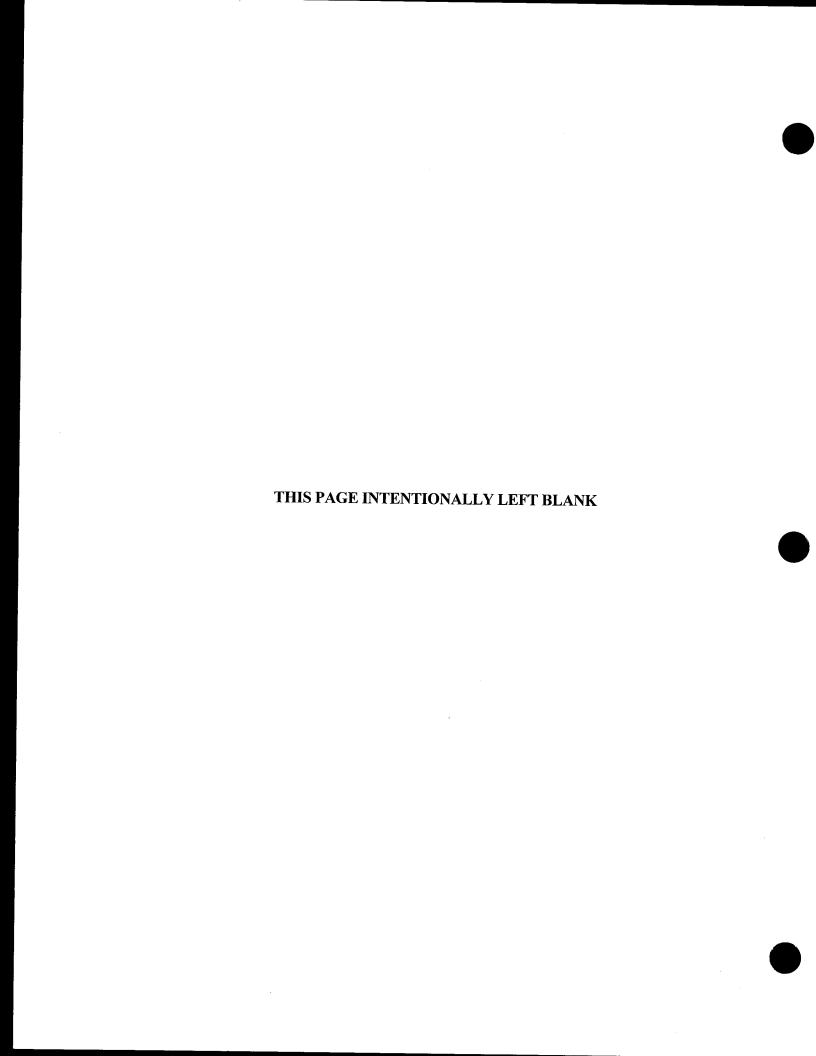

VENDEX COMPLIANCE

- (A) <u>Vendex Fees</u>: Pursuant to Procurement Policy Board Rule 2-08(f)(2), the contractor will be charged a fee for the administration of the VENDEX system, including the Vendor Name Check process, if a Vendor Name Check review is required to be conducted by the Department of Investigation. The contractor shall also be required to pay the applicable required fees for any of its subcontractors for which Vendor Name Check reviews are required. The fee(s) will be deducted from payments made to the contractor under the contract. For contracts with an estimated value of less than or equal to \$1,000,000, the fee will be \$175 per Vendor Name Check review. For contracts with an estimated value of greater than \$1,000,000, the fee will be \$350 per Vendor Name Check review.
- (B) <u>Confirmation of Vendex Compliance</u>: The Bidder shall submit this Confirmation of Vendex Compliance to the Department of Design and Construction, Contracts Section, 30-30 Thomson Avenue First Floor, Long Island City, NY 11101.

11101.	
Bid Inf	Cormation: The Bidder shall complete the bid information set forth below.
	Name of Bidder:
	Bidder's Address:
	Bidder's Telephone Number:
	Bidder's Fax Number:
	Date of Bid Opening:
	Project ID:
Vende:	<u>x Compliance</u> : To demonstrate compliance with Vendex requirements, the Bidder shall complete either Section Section (2) below, whichever applies.
(1)	<u>Submission of Vendex Questionnaires to MOCS</u> : By signing in the space provided below, the Bidder certifies that as of the date specified below, the Bidder has submitted Vendex Questionnaires to the Mayor's Office of Contract Services, Attn: VENDEX, 253 Broadway, 9 th Floor, New York, New York 10007.
	Date of Submission:
	By: (Signature of Partner or corporate officer)
	Print Name:
(2)	Submission of Certification of No Change to DDC: By signing in the space provided below, the Bidder certifies that it has read the instructions in a "Vendor's Guide to Vendex" and that such instructions do not require the Bidder to submit Vendex Questionnaires. The Bidder has completed TWO ORIGINALS of the Certification of No Change set forth on the next page of this Bid Booklet.
	By: (Signature of Partner or corporate officer)
	Print Name:

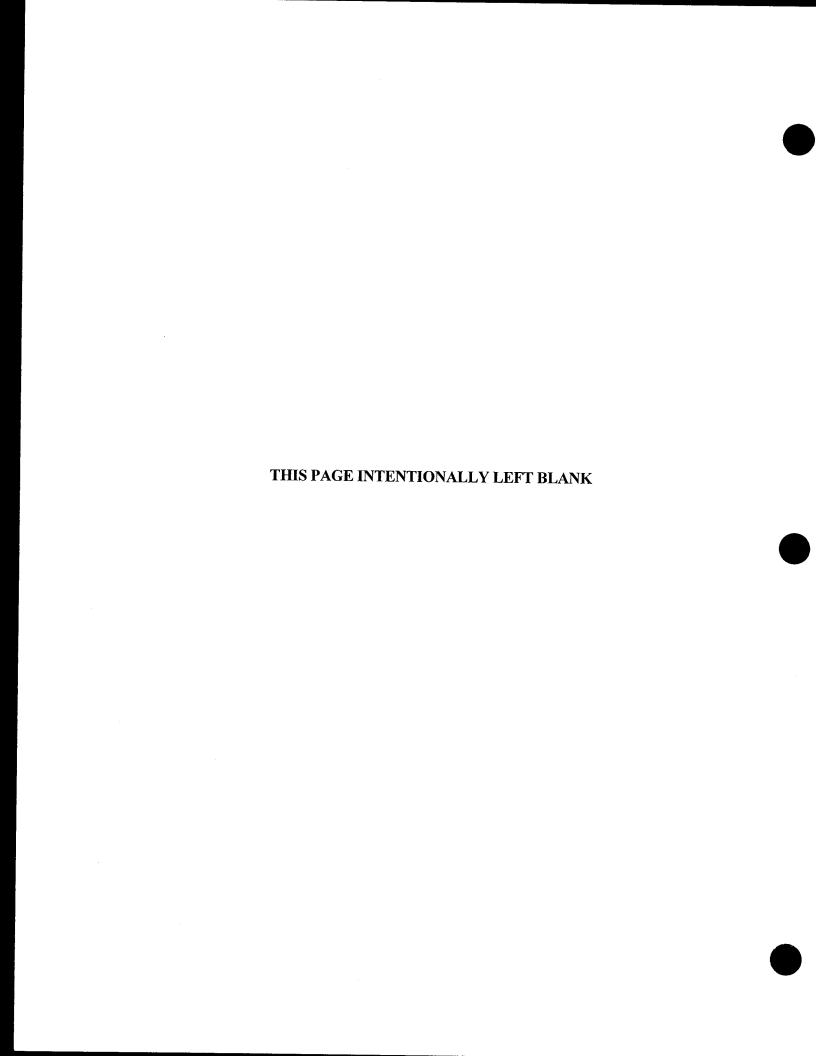

DIRECTIONS: Please execute two originals (both with original signature).

Please forward directly to the agency (not M.O.C.S.).

Certificate of No Change Form



- Please submit two completed forms. Copies will not be accepted.
- Please send both copies to the agency that requested it, unless you are advised to send it directly to the Mayor's Office of Contract Services (MOCS).
- A materially false statement willfully or fraudulently made in connection with this certification, and/or the failure to conduct appropriate due diligence in verifying the information that is the subject of this certification, may result in rendering the submitting entity non-responsible for the purpose of contract award.
- A materially false statement willfully or fraudulently made in connection with this certification may subject the person making the false statement to criminal charges

I,, being duly swom, state that I have read
Enter Your Name
and understand all the items contained in the vendor questionnaire and any submission of change as identified on page one of this form and certify that as of this date, these items have not changed. I further certify that, to the best of my knowledge, information and belief, those answers are full, complete, and accurate; and that, to the best of my knowledge, information, and belief, those answers continue to be full, complete, and accurate.
In addition, I further certify on behalf of the submitting vendor that the information contained in the principal questionnaire(s) and any submission of change identified on page two of this form have not changed and have been verified and continue, to the best of my knowledge, to be full, complete and accurate.
I understand that the City of New York will rely on the information supplied in this certification as additional inducement to enter into a contract with the submitting entity.
Vendor Questionnaire This section is required. This refers to the vendor questionnaire(s) submitted for the vendor doing business with the City.
Name of Submitting Entity:
Vendor's Address:
Vendor's EIN or TIN: Requesting Agency:
Are you submitting this Certification as a parent? (Please circle one) Yes No
Signature date on the last full vendor questionnaire signed for the submitting vendor:
Signature date on change submission for the submitting vendor:



Principal Questionnaire
This section refers to the most recent principal questionnaire submissions.

Principal Name	Date of signature on last full Principal Questionnaire	Date(s) of signature on submission of change
1		
2		
3		
4		
5		
6		
Check if additional changes were su	bmitted and attach a document with th	e date of additional submissions.
Certified By: Name (Print)		· .
Title		
Name of Submitting Entity		
Signature		Date
Notarized By:		
Notary Public	County License Issued	License Number
Sworn to before me on:		

DIRECTIONS: Please execute two originals (both with original signature).


Please forward directly to the agency (not M.O.C.S.).

Certificate of No Change Form



- Please submit two completed forms. Copies will not be accepted.
- Please send both copies to the agency that requested it, unless you are advised to send it directly to the Mayor's Office of Contract Services (MOCS).
- A materially false statement willfully or fraudulently made in connection with this certification, and/or the failure to conduct appropriate due diligence in verifying the information that is the subject of this certification, may result in rendering the submitting entity non-responsible for the purpose of contract award.
- A materially false statement willfully or fraudulently made in connection with this certification may subject the person making the false statement to criminal charges

I,, being duly swom, state that I have read
Enter Your Name
and understand all the items contained in the vendor questionnaire and any submission of change as identified on page one of this form and certify that as of this date, these items have not changed. I further certify that, to the best of my knowledge, information and belief, those answers are full, complete, and accurate; and that, to the best of my knowledge, information, and belief, those answers continue to be full, complete, and accurate.
In addition, I further certify on behalf of the submitting vendor that the information contained in the principal questionnaire(s) and any submission of change identified on page two of this form have not changed and have been verified and continue, to the best of my knowledge, to be full, complete and accurate.
I understand that the City of New York will rely on the information supplied in this certification as additional inducement to enter into a contract with the submitting entity.
Vendor Questionnaire This section is required. This refers to the vendor questionnaire(s) submitted for the vendor doing business with the City.
Name of Submitting Entity:
Vendor's Address:
Vendor's EIN or TIN: Requesting Agency:
Are you submitting this Certification as a parent? (Please circle one) Yes No
Signature date on the last full vendor questionnaire signed for the submitting vendor:
Signature date on change submission for the submitting vendor:

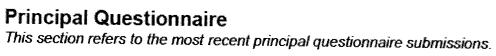



Principal Name	Date of signature on last full Principal Questionnaire	Date(s) of signature on submission of change
1		
2		
3		
4		
5		
6		
Check if additional changes were su	bmitted and attach a document with t	ne date of additional submissions.
This form must be signed and notari. Certified By: Name (Print)	гов. г товос сотрясле иль гиксе. (ориез will пот be accepted.
Title		
Name of Submitting Entity		
Signature		Date
Notarized By:		·
Notary Public	County License Issued	License Number
Sworn to before me on:		
Date		

IRAN DIVESTMENT ACT COMPLIANCE RIDER

FOR NEW YORK CITY CONTRACTORS

The Iran Divestment Act of 2012, effective as of April 12, 2012, is codified at State Finance Law ("SFL") §165-a and General Municipal Law ("GML") §103-g. The Iran Divestment Act, with certain exceptions, prohibits municipalities, including the City, from entering into contracts with persons engaged in investment activities in the energy sector of Iran. Pursuant to the terms set forth in SFL §165-a and GML §103-g, a person engages in investment activities in the energy sector of Iran if:

- (a) The person provides goods or services of twenty million dollars or more in the energy sector of Iran, including a person that provides oil or liquefied natural gas tankers, or products used to construct or maintain pipelines used to transport oil or liquefied natural gas, for the energy sector of Iran; or
- (b) The person is a financial institution that extends twenty million dollars or more in credit to another person, for forty-five days or more, if that person will use the credit to provide goods or services in the energy sector in Iran and is identified on a list created pursuant to paragraph (b) of subdivision three of Section 165-a of the State Finance Law and maintained by the Commissioner of the Office of General Services.

A bid or proposal shall not be considered for award nor shall any award be made where the bidder or proposer fails to submit a signed and verified bidder's certification.

- Each bidder or proposer must certify that it is not on the list of entities engaged in investment activities in Iran created pursuant to paragraph (b) of subdivision 3 of Section 165-a of the State Finance Law. In any case where the bidder or proposer cannot certify that they are not on such list, the bidder or proposer shall so state and shall furnish with the bid or proposal a signed statement which sets forth in detail the reasons why such statement cannot be made. The City of New York may award a bid to a bidder who cannot make the certification on a case by case basis if:
 - The investment activities in Iran were made before the effective date of this section (i.e., April 12, 2012), the investment activities in Iran have not been expanded or renewed after the effective date of this section and the person has adopted, publicized and is implementing a formal plan to cease the investment activities in Iran and to refrain from engaging in any new investments in Iran: or
 - (2) The City makes a determination that the goods or services are necessary for the City to perform its functions and that, absent such an exemption, the City would be unable to obtain the goods or services for which the contract is offered. Such determination shall be made in writing and shall be a public document.

BIDDER'S CERTIFICATION OF COMPLIANCE WITH <u>IRAN DIVESTMENT ACT</u>

Pursuant to General Municipal Law §103-g, which generally prohibits the City from entering into contracts with persons engaged in investment activities in the energy sector of Iran, the bidder/proposer submits the following certification:

certification:	c, and proper success the following
[Please Check One]	
BIDDER'S CERTIFICATION	
organization, under penalty of pe	sal, each bidder/proposer and each person signing on behalf of any ne case of a joint bid each party thereto certifies as to its own criting, that to the best of its knowledge and belief, that each eated pursuant to paragraph (b) of subdivision 3 of Section 165-a of
I am unable to certify that my nam created pursuant to paragraph (b) of attached a signed statement setting for	te and the name of the bidder/proposer does not appear on the list f subdivision 3 of Section 165-a of the State Finance Law. I have orth in detail why I cannot so certify.
Dated:, New York, 20	
	SIGNATURE
	PRINTED NAME
Sworn to before me this day of, 20	TITLE
Notary Public	
Dated:	

CITY OF NEW YORK

DIVISION OF LABOR SERVICES

CONSTRUCTION EMPLOYMENT REPORT

The City of New York Department of Small Business Services Division of Labor Services Contract Compliance Unit 110 William Street, New York, New York 10038

Phone: (212) 513 – 6323 Fax: (212) 618-8879

CONSTRUCTION EMPLOYMENT REPORT

GENERAL INFORMATION

1.	Your contractual relationship in this contract is: Prime contractor Subcontractor
1a.	Are M/WBE goals attached to this project? Yes No
2.	Please check one of the following if your firm would like information on how to certify with the City of New York as a:
	Minority Owned Business EnterpriseLocally Based Business EnterpriseEmerging Business EnterpriseDisadvantaged Business Enterprise
2a.	If you are certified as an MBE, WBE, LBE, EBE or DBE, what city/state agency are you certified with? Are you DBE certified? Yes No
3.	Please indicate if you would like assistance from SBS in identifying certified M/WBEs for contracting opportunities: Yes No
4.	Is this project subject to a project labor agreement? Yes No
5.	Are you a Union contractor? Yes No If yes, please list which local(s) you affiliated with
6.	Are you a Veteran owned company? Yes No
PART	I: CONTRACTOR/SUBCONTRACTOR INFORMATION
7.	Employer Identification Number or Federal Tax I.D. Email Address
8.	Company Name
9.	Company Address and Zip Code
10.	Chief Operating Officer Telephone Number
11.	Designated Equal Opportunity Compliance Officer Telephone Number (If same as Item #10, write "same")
12.	Name of Prime Contractor and Contact Person (If same as Item #8, write "same")

If yes,	
Has your company in the past 36 months been audited by the United States Department of Labor, Office of Federal Contract Compliance Programs (OFCCP)? Yes No	.81
Name of Agency Person:	
Agency to which submitted:	
Date submitted:	
Yes No If yes,	
Has an Employment Report already been submitted for a different contract (not covered by this Employment Report) for which you have not yet received compliance certificate?	۲۱
NDITIONAL CERTIFICATES OF APPROVAL HAVE BEEN TAKEN. THE THIS CONTRACT UNLESS THE REQUIRED CORRECTIVE ACTIONS IN PRIOR THE THIS CONTRACT UNLESS OF APPROVAL HAVE BEEN TAKEN.	LAA
If yes, attach a copy of certificate.	
and issued a Conditional Certificate of Approval? Yes No	
Has DLS within the past month reviewed an Employment Report submission for your company	.91
If yes, attach a copy of certificate.	
Has your firm been reviewed by the Division of Labor Services (DLS) within the past 36 months and issued a Certificate of Approval? Yes No	.51
(g) Description and location of proposed contract:	
(e) Projected Commencement Date (f) Projected Completion Date	
Procurement Identification Number (PIN) Contract Registration Number (CT#)	
(c)	
(a) Contracting Agency (City Agency) Contract Amount	
Contract information:	الخ.
Number of employees in your company:	.£1

	(a) Name	e and address of OFCCP office.
		a Certificate of Equal Employment Compliance issued within the past 36 months? No
	If yes	s, attach a copy of such certificate.
	(c) Were	e any corrective actions required or agreed to? Yes No
	If yes	s, attach a copy of such requirements or agreements.
	(d) Were	e any deficiencies found? Yes No
	If ye	s, attach a copy of such findings.
19.	is respoi	company or its affiliates a member or members of an employers' trade association which insible for negotiating collective bargaining agreements (CBA) which affect construction g? Yes No
	If yes, at	ttach a list of such associations and all applicable CBA's.
PAR	TII: DOC	UMENTS REQUIRED
20.	brochure	following policies or practices, attach the relevant documents (e.g., printed booklets, es, manuals, memoranda, etc.). If the policy(ies) are unwritten, attach a full explanation ractices. See instructions.
	(a)	Health benefit coverage/description(s) for all management, nonunion and union employees (whether company or union administered)
	(b)	Disability, life, other insurance coverage/description
	(c)	Employee Policy/Handbook
	(d)	Personnel Policy/Manual
	(e)	Supervisor's Policy/Manual
	(f)	Pension plan or 401k coverage/description for all management, nonunion and union employees, whether company or union administered
	(g)	Collective bargaining agreement(s).
	(h)	Employment Application(s)
	(i)	Employee evaluation policy/form(s).
	(j)	Does your firm have medical and/or non-medical (i.e. education, military, personal, pregnancy, child care) leave policy?

	If no, attach a report detailing your firm's unwritten procedure for handling EEO complaints
	If yes, please attach a copy of this policy.
.26.	Does your firm or collective bargaining agreement(s) have an internal grievance procedure respect to EEO complaints? Yes No
.25.	Does the company have a current affirmative action plan(s) (AAP) Minorities and Women Individuals with handicaps Other. Please specify
	If yes, list the document(s) and page number(s) where these written policies are located.
24.	Do you have a written equal employment opportunity (EEO) policy? Yes No
	If yes, is the medical examination given: (a) Prior to a job offer (b) After a conditional job offer (c) After a job offer (d) To all applicants (e) Only to some applicants (f) To some applicants (g) Only to some applicants (h)
.23.	Does your firm or any of its collective bargaining agreements require job applicants to tak medical examination? Yes No
.22.	(a) Prior to job offer (b) After a conditional job offer (c) After a job offer (d) Within the first three days on the job (d) To some applicants (f) To all applicants (g) To some employees (h) To all employees (h) To al

To comply with the Immigration Reform and Control Act of 1986 when and of whom does your firm require the completion of an I-9 Form?

72

27.	Has any employee, within the past three years, filed a complaint pursuant to an internal grievance procedure or with any official of your firm with respect to equal employment opportunity? Yes No
	If yes, attach an internal complaint log. See instructions.
28.	Has your firm, within the past three years, been named as a defendant (or respondent) in any administrative or judicial action where the complainant (plaintiff) alleged violation of any anti-discrimination or affirmative action laws? Yes No
	If yes, attach a log. See instructions.
29.	Are there any jobs for which there are physical qualifications? Yes No
	If yes, list the job(s), submit a job description and state the reason(s) for the qualification(s).
30.	Are there any jobs for which there are age, race, color, national origin, sex, creed, disability, marital status, sexual orientation, or citizenship qualifications? Yes No
	If yes, list the job(s), submit a job description and state the reason(s) for the qualification(s).

35A9 3AUTANDIS

hereby certify that

the information submitted herewith is true and complete to the best of my knowledge and belief and

submitted with the understanding that compliance with New York City's equal employment

l, (print name of authorized official signing).

Votary Public	giS bəzinortluA	Inature	Date
Sworn to before me this	lo yeb	50	
	Only original sig	natures accept	·pə:
To the extent permitted by lav Charter Chapter 56 of the City and Regulations, all information	Unarier and executive	Ve Urder No. 50	narge of DLS' responsibilities ur (1980) and the implementing I nall be confidential.
Willful or fraudulent falsificatio termination of the contract be contracts for a period of up to criminal prosecution.	ween the City and the	e bidder or contr	ed herewith may result in the ractor and in disapproval of futu may result in civil and/and or
Contractors who fail to comple noncompliance may be subje	y with the above men ct to the withholding c	tioned requireme of final payment.	ni əd ot bnuot ərs ro stnə
If contractors are found to be 56 Section 3H, the Division o data and to implement an em	LADOL SELVICES FESE	səlsmət bns səi ot tidgir ədt səvr	O no based based on C request the contractor's workfo
Signature of authorized officia	JE		ətsO
Telephone Number			
Name of official authorized to	eign on behalf of the	contractor	əl카T
Name of person who prepare	어 this Employment R	ероп	əliT
Contractor's Name			
requirements, as contained i amended, and the implemen behalf of the company to sub a monthly basis.	nuð knies sug kedni	ations, is a contr	culive Order No. 50 (1980), as ractual obligation. I also agree to the Division of Labor Servic

CONTRACT BID INFORMATION: USE OF SUBCONTRACTORS/TRADES FORM A.

၂ ဗိ
Yes
 Do you plan to subcontractor work on this contract? Yes.
ր this
work or
tractor
subcon
lan to
you p
۵
- :

If yes, complete the chart below. ۲i NOTE: All proposed subcontractors with a subcontract in excess of \$750,000 must complete an Employment Report for review and approval before the contract may be awarded and work commences.

PROJECTED DOLLAR VALUE OF SUBCONTRACT			
TRADE PROJECTED FOR USE BY SUBCONTRACTOR			
WORK TO BE PERFORMED BY SUBCONTRACTOR			
OWNERSHIP (ENTER APPROPRIATE CODE LETTERS BELOW)			
SUBCONTRACTOR'S NAME*			

*If subcontractor is presently unknown, please enter the trade (craft name).

OWNERSHIP CODES

W: White

B: Black
H: Hispanic
A: Asian
N: Native American
F: Female

FOR OFFICIAL USE ONLY: File No. Revised 8/13 Page 8

FORM B: PROJECTED WORKFORCE

TRADE CLASSIFICATION CODES

- (J) Journeylevel Workers (H) Helper (TOT) Total by Column
 - (A) Apprentice (TRN) Trainee

For each trade to be engaged by your company for this project, enter the projected workforce for Males and Females by trade classification on the charts below.

Trade:			>	MALES					핊	FEMALES		
		(1) White	(2) Black	(3)	(4)	(5)		(6) White	(7) Black	(8)	(9)	(10)
Union Affiliation, if applicable		Non Hisp.	Non Hisp.	Hisp.	Asian	Native Amer.	_	Non Non Hisp. Hisp.	Non Hisp.	Hisp.	Asian	Native Sian Amer.
Total (Col. #1-10):	ر											
Total Minority, Male & Female	I										,	
(Col. #2,3,4,5,7,8,9, & 10):	>	:			-							
Total Female (Col. #6 – 10):	TRN											
	TOT											

	What are the recruitment sources for you projected hires (i.e., unions, government employment office, job tap center, community outreach)?
	outreach)?

FOR OFFICIAL USE ONLY: File No.

Page 9 Revised 8/13

FORM B: PROJECTED WORKFORCE

rade:			2	MALES				出	FEMALES			
Inion Affiliation, if applicable		(1) White Non Hisp.	(2) Black Non Hisp.	(3) Hisp.	(4) Asian	(5) Native Amer.	(6) White Non Hisp.	(7) Black Non Hisp.	(8) Hisp.	(9) Asian	(10) Native Amer.	
otal (Col. #1-10):	<u> </u>											
otal Minority, Male & Female	I											
Col. #2,3,4,5,7,8,9, & 10):	∢							w·				
otal Female Col. #6 – 10):	TRN									:		
	TOT							A MARINE TO				
									_			
What are the recruitment sources for you projected	s for you	projecte	d hires (i.e	., unions,	governme	hires (i.e., unions, government employment office, job tap center, community outreach)?	ent office, jo	b tap cente	ır, commul	nity outrea	ch)?	
								:				

Page 10 Revised 8/13 FOR OFFICIAL USE ONLY: File No.____

FORM C: CURRENT WORKFORCE

TRADE CLASSIFICATION CODES

- (J) Journeylevel Workers(H) Helper(TOT) Total by Column
 - (A) Apprentice (TRN) Trainee

For each trade currently engaged by your company for all work performed in New York City, enter the current workforce for Males and Females by trade classification on the charts below.

Trade:			>	MALES					E	FEMALES		
		(1) White	Black	(3)	(4)	(5)		(6)	Rlack	7) (8)	(9)	(9) (10)
Union Affiliation, if applicable		Non Hisp.	Non Hisp.	Hisp.	Asian	Native Amer.	_	Non Hisp.	Non Hisp.	Hisp.	Asian	Native Amer.
Total (Col. #1-10):	ر											
Total Minority, Male & Female	エ											
(Col. #2,3,4,5,7,8,9, & 10):	>											
Total Female (Col. #6 – 10):	TRN											
	TOT											
											,	

	What are the recruitment sources for you projected hires (i.e., unions, government employment office, job tan center, community outreach)?

Page 11
Revised 8/13

FOR OFFICIAL USE ONLY: File No.

FORM C: CURRENT WORKFORCE

Trade:			Σ	MALES				믵	FEMALES		
		Ð	(2)	(3)	<u>4</u>	(5)	(9)	(-)	(8)	(6)	(10)
Oldeniation if anilogy		White	Black			Native	White	Black Non	Black Non		Native
Olion Alinaton, il applicable		Hisp.	Hisp.	Hisp.	Asian	Amer.	Hisp.	Hisp.	Hisp.	Asian	Amer.
Total (Col #1-10):	٠,										
Total Minority, Male & Female	I										
(Col. #2,3,4,5,7,8,9, & 10):	∢								-		
Total Female (Col. #6 – 10):	TRN										
	TOT										
	_										

What are the recruitment sources for you projected hires (i.e., unions, government employment office, job tap center, community outreach)?	
--	--

		_		_	
-	ΝЛ	C	ш	Г	٠
	IVI	v	- 113		_

PWD5SHOR-R

THE CITY OF NEW YORK DEPARTMENT OF DESIGN AND CONSTRUCTION DIVISION OF PUBLIC BUILDINGS

30-30 THOMSON AVENUE

LONG ISLAND CITY, NEW YORK 11101-3045

TELEPHONE (718) 391-1000

WEBSITE www.nyc.gov/buildnyc

Contract for Furnishing all Labor and Material Necessary and Required for:

CONTRACT NO. 1

Dated

GENERAL CONSTRUCTION WORK

Installation of Field Lighting for South Shore Babe Ruth League Ball Fields

BOROUGH: CITY OF NEW YORI	685 Page Avenue Staten Island 10309 K	
Contractor		
Dated		, 20
Entered in the Compt	troller's Office	
First Assistant Bookk	eeper	







PROJECT ID:

PWD5SHOR-R

THE CITY OF NEW YORK DEPARTMENT OF DESIGN AND CONSTRUCTION DIVISION OF PUBLIC BUILDINGS

30-30 THOMSON AVENUE LONG ISLAND CITY, NEW YORK 11101-3045 TELEPHONE (718) 391-1000 WEBSITE www.nyc.gov/buildnyc

LAW

VOLUME 2 OF 3

PROJECT LABOR AGREEMENT
INFORMATION FOR BIDDERS
CONTRACT
PERFORMANCE AND PAYMENT BONDS
SCHEDULE OF PREVAILING WAGES
GENERAL CONDITIONS

FOR FURNISHING ALL LABOR AND MATERIALS NECESSARY AND REQUIRED FOR THE PROJECT

Installation of Field Lighting for South Shore Babe Ruth League Ball Fields

LOCATION:

BOROUGH: CITY OF NEW YORK 685 Page Avenue Staten Island 10309

CONTRACT NO. 1

GENERAL CONSTRUCTION WORK

DCAS

Kallen & Lemelson Consulting Engineers, LLP

Date:

March 12, 2014





THE CITY OF NEW YORK DEPARTMENT OF DESIGN AND CONSTRUCTION DIVISION OF PUBLIC BUILDINGS

30-30 THOMSON AVENUE LONG ISLAND CITY, NEW YORK 11101-3045 TELEPHONE (718) 391-1000 WEBSITE www.nyc.gov/buildnyc

VOLUME 2 OF 3

PROJECT LABOR AGREEMENT
INFORMATION FOR BIDDERS
CONTRACT
PERFORMANCE AND PAYMENT BONDS
SCHEDULE OF PREVAILING WAGES
GENERAL CONDITIONS

FOR FURNISHING ALL LABOR AND MATERIALS NECESSARY AND REQUIRED FOR THE PROJECT



NOTICE:

THIS CONTRACT IS NOT SUBJECT TO THE REQUIREMENTS OF THE WICKS LAW FOR SEPARATE PRIME CONTRACTORS

This contract is subject to a Project Labor Agreement ("PLA"). In accordance with the Labor Law, the requirements of the Wicks Law for separate prime contractors do not apply to any project that is covered by a PLA. Accordingly, the requirements of the Wicks Law for separate prime contractors do not apply to this Project. However, the Contract Documents for this Project (General Conditions, Drawings and Specifications) were prepared as if the requirements of the Wicks Law for separate prime contractors did apply. To correct this situation, the bidder is advised that the Contract Documents are revised as set forth below.

(A) Delete any and all references to separate responsibilities, separate specifications, separate drawings and/or separate contracts for the four subdivisions of the work listed below:

General Construction Work

(Contract No. 1)

• Plumbing Work

(Contract No. 2)

HVAC & Fire Protection Work

(Contract No. 3)

Electrical Work

(Contract No. 4)

- (B) Revise all such references to indicate that:
 - The Project consists of a single contract, the Contract for General Construction Work.
 - All responsibilities and obligations in the Contract Documents assigned to the separate Contractors for the four subdivisions of the work listed above are the responsibility of the Contractor for General Construction Work.
 - The Contractor for General Construction Work is responsible for the performance of all required work for the Project as set forth in the Contract Documents, including all responsibilities and obligations assigned to the separate Contractors for the four subdivisions of the work listed above.
- (C) Revise any and all references to Contacts Nos. 2, 3 and 4 to refer to Contract No. 1.
- (D) Revise the specifications for plumbing work to require Contractor for General Construction Work to engage a Licensed Plumber to perform the required plumbing work.
- (E) Revise the specifications for electrical work to require Contractor for General Construction Work to engage a Licensed Electrician to perform the required electrical work.

NOTICE:

THIS CONTRACT IS SUBJECT TO A PROJECT LABOR AGREEMENT

This contract is subject to the attached Project Labor Agreement ("PLA") entered into between the City and the Building and Construction Trades Council of Greater New York ("BCTC") affiliated Local Unions. By submitting a bid, the Contractor agrees that if awarded the Contract the PLA is binding on the Contractor and all subcontractors of all tiers. The bidder to be awarded the contract will be required to execute the attached Letter of Assent prior to award. Contractor shall include in any subcontract a requirement that the subcontractor, and sub-subcontractors of all tiers, become signatory to and bound to the PLA with respect to the subcontracted work. Contractor will also be required to have all subcontractors of all tiers execute the attached Letter of Assent prior to such subcontractors performing any work on the Project. Bidders are advised that the City of New York and City agencies have entered into multiple PLAs. The terms of each PLA, while similar, are not identical. All bidders should carefully read the entire PLA that governs this Contract.

To the extent that the terms of the PLA conflict with any other terms of the invitation for bids, including the Standard Construction Contract, the terms of the PLA shall govern. For example, the PLA section that authorizes the scheduling of a four-day work, ten hours per day on straight time at the commencement of the job, PLA Article 12, section 1, overrides the Standard Construction Contract's provision concerning a five-day work week with a maximum of eight hours in a day, Standard Construction Contract Article 37.2.1. Where, however, the invitation for bids, including the Standard Construction Contract, requires the approval of the City/Department, the PLA does not supersede or eliminate that requirement.

In addition to the various provisions regarding work rules, Contractors should take special note of the requirement that Contractors and Subcontractors make payments to designated employee benefit funds. See PLA Article 11, Section 2. The PLA also contains provisions for what occurs when a contractor or a subcontractor fails to make required payments into the benefit funds, including potentially the direct payment by the City to the benefit fund of monies owed and corresponding withholding of payments to the Contractor. See PLA Article 11, Section 2. The City strongly advises Contractors to read these provisions carefully and to include appropriate provisions in subcontracts addressing these possibilities.

This Contract is subject to the apprenticeship requirements of Labor Law §222 and to apprenticeship requirements established by the Department pursuant to Labor Law §816-b. Please be advised that the involved trades have apprenticeship programs that meet the statutory requirements of Labor Law 222(e) and the requirements set by the Department pursuant to Labor Law §816-b, contractors and subcontractors who agree to perform the Work pursuant to the PLA are participating in such apprenticeship programs within the meaning of Labor Law §222(e) and the Department's directive.

If this Contract is subject to the Minority-Owned and Women-Owned Business Enterprise ("M/WBE") program created by Local Law 129, the specific requirements of M/WBE participation for this Contract are set forth in Schedule B entitled the "Subcontractor Utilization Plan", and are detailed in a separate Notice to Prospective Contractors included with this bid package. If such requirements are included with this Contract, the City strongly advises Contractors to read those provisions, as well as PLA Article 4, Section 2(C), carefully. A list of M/WBE firms may be obtained from the DSBS website at www.nyc.gov/buycertified, by emailing DSBS at buyer@sbs.nyc.gov, by calling (212) 513-6356, or by visiting or writing DSBS at 110 William St., New York, New York, 10038, 7th floor. Eligible firms that have not yet been certified may contact DSBS in order to seek certification by visiting www.nyc.gov/getcertified, emailing MWBE@sbs.nyc.gov, or calling the DSBS certification helpline at (212) 513-6311.

The local collective bargaining agreements (CBAs) that are incorporated into the PLA as PLA Schedule A Agreements are available on computer disk from the Department's Contract Officer upon the request of any prospective bidder. Please note that the "PLA Schedule A" is distinct from the Department's Schedule A that is a part of this invitation for bids.

A contact list for the participating unions is set forth after the FAQs.

Below are answers to frequently asked questions (FAQs) about this PLA:

- Q1. Does a contractor need to be signatory with the unions in the NYC Building and Construction Trades Council in order to bid on projects under the PLA?
- A. No, any contractor may bid by signing and agreeing to the terms of the PLA. The contractor need not be signatory with these unions by any other labor agreement or for any other project.
- Q2. Does a contractor agreeing to the PLA and signing the Letter of Assent create a labor agreement with these unions outside of the project covered by the PLA?
- A. No, the PLA applies only to those projects that the Contractor agrees to perform under the PLA and makes no labor agreement beyond those projects.
- Q3. Does the PLA affect the subcontractors that a bidder may utilize on the project?
- A. Subject to the Department's approval of subcontractors pursuant to Article 17 of the Standard Construction Contract, a contractor may use any subcontractor, union or non-union, as long as the subcontractor signs and agrees to the terms of the PLA.
- Q4. Are bidders required to submit Letters of Assent signed by proposed subcontractors with their bid in order to be found responsive?
- A. No, bidders do not have to submit signed Letters of Assent from their subcontractors with their bid. Subcontractors, however, will be required to sign the letter of Assent prior to being approved by the Department.
- Q5. May a contractor or subcontractor use any of its existing employees to perform this work?
- A. Generally labor will be referred to the contractor from the respective signatory local unions. See PLA Article 4. However, contractors and subcontractors may continue to use up to 12% of their existing, qualifying labor force for this work, in accordance with the terms of PLA Article 4, Section 2B. Certified MWBEs for which participation goals are set pursuant to NYC Administrative Code §6-129 that are not signatory to any Schedule A CBAs may use their existing employees for the 2nd, 4th, 6th and 8th employee needed on the job if their contracts are valued at or under \$500,000. For contracts valued at above \$500,000 but under \$1,000,000, such certified MWBEs may use their own employees for the 2nd, 5th and 8th employees needed on the job in accordance with the provisions of PLA Article 4, Section 2C. If additional workers are needed by these MWBEs, the additional workers will be referred to the contractor from the signatory local unions subject to the contractor's right to meet 12% of the additional needs with its existing, qualifying employees.
- Q6. Must the City set MWBE participation goals for the particular project or contract in order for a certified MWBE to utilize the provisions of PLA Article 4, Section 2C?
- A. No. PLA Article 4, Section 2(C) specifies what categories of MWBEs are eligible to take advantage of this provision (i.e., those MWBEs for which the City is authorized to set participation goals under §6-129). For purposes of section 2(C), it is not necessary for the project to be subject to §6-129 or for the City to have actually set participation goals for the particular contract or project. The result is the same where a projects receives State funding and therefore is subject to the requirements of Article 15-A of the Executive Law.
- Q7. May a contractor bring in union members from locals that are not signatory unions?
- A. Referrals will be from the respective signatory locals and/or locals listed in schedule A of the PLA. Contractors may utilize 'traveler provisions' contained in the local collective bargaining agreements (local CBAs) where such provisions exist and/or in accordance with the provisions of PLA Article 4, Section 2.
- Q8. Does a non-union employee working under the PLA automatically become a union member?

- A. No, the non-union employee does not automatically become a union member by working on a project covered by the PLA. Non-union employees working under the PLA are subject to the union security provisions (i.e., union dues/agency shop fees) of the local CBAs while on the project. These employees will be enrolled in the appropriate benefit plans and earn credit toward various union benefit programs. See PLA Article 4, Section 6 and Article 11.
- Q9. Are all contractors and subcontractors working under the PLA, including non-union contractors and contractors signatory to collective bargaining agreements with locals other than those that are signatories to the PLA, required to make contributions to designated employee benefit funds?
- A. Contractors and subcontractors working under the PLA will be required to contribute on behalf of all employees covered by the PLA to established jointly trusteed employee benefit funds designated in the Schedule A CBAs and required to be paid on public works under any applicable prevailing wage law. See PLA Article 11, Section 2. The Agency may withhold from amounts due the contractor any amounts required to be paid, but not actually paid into any such fund by the contractor or a subcontractor. See PLA Article 11, Section 2 C.
- Q10. What happens if a contractor or subcontractor fails to make a required payment to a designated employee benefit fund?
- A. The PLA sets forth a process for unions to address a contractor or a subcontractor's failure to make required payments. The process includes potentially the direct payment by the City to the benefit fund of monies owed and the corresponding withholding of payments to the Contractor. See PLA Article 11, Section 2. The City strongly advises Contractors to read these provisions carefully and to include appropriate provisions in subcontracts addressing these possibilities.
- Q11. Does signing on to the PLA satisfy the Apprenticeship Requirements established for this bid?
- A. Yes. By agreeing to perform the Work subject to the PLA, the bidder demonstrates compliance with the apprenticeship requirements imposed by this invitation for Bids.
- Q12. Does the PLA provide a standard work day across all the signatory trades?
- A. Yes, all signatory trades will work an eight (8) hour day, Monday through Friday with a day shift at straight time as the standard work week. The PLA also permits a contractor to schedule a four day [within Monday through Friday] work week, ten (10) hours per day at straight time if announced at the commencement of the project. See PLA Article 12, Section 1. This is an example where the terms of the PLA override provisions of the Standard Construction Contract (compare with section 37.2 of the Standard Construction Contract).
- Q13. Does the PLA create a common holiday schedule for all the signatory trades?
- A. Yes, the PLA recognizes eight (8) common holidays. See PLA Article 12, Section 4.
- Q14. Does the PLA provide for a standard policy for 'shift work' across all signatory trades?
- A. Yes, second and third shifts may be worked with a standard 5% premium pay. In addition, a day shift does not have to be scheduled in order to work the second and third shifts at the 1.05 hourly pay rate. See PLA Article 12, Section 3.
- Q15. May the Contractor schedule overtime work, including work on a weekend?
- A. Yes, the PLA permits the Contractor to schedule overtime work, including work on the weekends. See PLA Article 12, Sections 2, 3, and 5. To the extent that the Agency's approval is required before a Contractor may schedule or be paid for overtime, that approval is still required notwithstanding the PLA language.
- Q16. Are overtime payments affected by the PLA?
- A. Yes, all overtime pay incurred Monday through Saturday will be at time and one half (1 ½). There will be no stacking or pyramiding of overtime pay under any circumstances. See PLA Article 12, Section 2. Sunday and holiday overtime will be paid according to each trades CBA.

A. Yes, when this occurs the Contractor may schedule Saturday work at weekday rates. See PLA Article 12, Section 5.

Q18. Does the PLA contain special provisions for the manning of Temporary Services?

A. Yes. Where temporary services are required by specific request of the agency or construction manager, they shall be provided by the contractor's existing employees during working hours in which a shift is scheduled for employees of the contractor. The need for temporary services during non-working hours will be determined by the agency or construction manager. There will be no stacking of trades on temporary services. See PLA Article 15.

Q19. What do the workers get paid when work is terminated early in a day due to inclement weather or otherwise cut short of 8 hours?

A. The PLA provides that employees who report to work pursuant to regular schedule and not given work will be paid two hours of straight time. Work terminated early for severe weather or emergency conditions will be paid only for time actually worked. In other instances where work is terminated early, the worker will be paid for a full day. See PLA Article 12, Sections 6 and 8.

Q20. Should a local collective bargaining agreement [local CBA] expire during the project will a work stoppage occur on a project subject to the PLA?

A. No. All the signatory unions are bound by the 'no strike' agreement as to the PLA work. Work will continue under the PLA and the otherwise expired local CBA(s) until the new local CBA(s) are negotiated and in effect. See PLA Articles 7 and 19.

Q21. May a contractor working under the PLA be subject to a strike or other boycott activity by a signatory union at another site while the contractor is a signatory to the PLA?

A. Yes. The PLA applies ONLY to work under the PLA and does not regulate labor relations at other sites even if those sites are in close proximity to PLA work.

Q22. If a contractor has worked under other PLAs in the New York City area, are the provisions in this PLA generally the same as the others?

A. While Project Labor Agreements often look similar to each other, and particular clauses are often used in multiple agreements, each PLA is a unique document and should be examined accordingly.

Q23. What happens if a dispute occurs between the contractor and an employee during the project?

A. The PLA contains a grievance and arbitration process to resolve disputes between the contractor and the employees. See PLA Article 9.

Q24. What happens if there is a dispute between locals as to which local gets to provide employees for a particular project or a particular aspect of a project?

A. The PLA provides for jurisdictional disputes to be resolved in accordance with the NY Plan. See PLA Article 10. A copy of the NY Plan is available upon request from the Department. The PLA provides that work is not to be disrupted or interrupted pending the resolution of any jurisdictional dispute. The work proceeds as assigned by the contractor until the dispute is resolved. See PLA Article 10, Section 3.

THIS PAGE INTENTIONALLY LEFT BLANK

CONTACT INFORMATION FOR LOCAL UNIONS

BOILER MAKERS LOCAL NO. 5

24 Van Siclen Avenue
Floral Park, NY 11001
Phone: (516) 326-2500
Fax: (516) 326-3435
Thomas Klein, Bus. Mgr.
boilermakers5@optonline.net

BLASTERS & DRILLERS LOCAL NO. 29

43-12 Ditmars Blvd. Astoria, NY, 11105 Phone: (718) 278-5800 Thomas Russo, bus mgr.

BRICKLAYERS LOCAL NO. 1

Santo Lanzafame (718) 392-0525

BUILDING TRADES

71 West 23rd Street, Suite 501 New York, NY 10010 Phone: (212) 647-0700 Fax: (212) 647-0705 John Barnett, Chairman

CARPENTERS DISTRICT COUNCIL

395 Hudson Street
New York, New York 10014
Phone: (212) 366-7500
Fax: (212) 675-3140
Michael J. Forde, Executive Secy Treas.
Peter Thomassen, President
Denis Sheil, V.P.
Ronald Rawald, D.C. Rep.
carpmik@aol.com

CEMENT MASONS NO. 780

Whitestone, NY 11357
Phone: (718) 357-3750
Fax: (718) 357-2057
Angelo Scagnelli, Bus. Mgr.
Paul M. Mantia, President
Angelolocal780@yahoo.com

CONCRETE WORKERS DISTRICT COUNCIL NO. 16

29-18 35th Avenue
Long Island City, NY 11106
Phone: (718) 392-5077
Fax: (718) 392-5087
Alex Castaldi, Pres. Bus. Mgr.
Ccwdc16@yahoo.com

DERRICKMEN AND RIGGERS CONCRETE WORKERS

25-19 43rd Avenue

Long Island City, NY-11101 Phone: (718) 361-6534 Fax: (718) 361-6584 Joseph McDonald, Bus. Agent ioemac197@aol.com

DRYWALL TAPERS 1974

265 West 14th Street New York, NY 10011 Phone: (212) 242-8500 Fax: (212) 242-2356 Joseph Giordano, Bus. Mgr. Salvatore Marsala, Org. Maurice Maynard, Org. Ellior Santiago, Org. Vincent Calderone, Org. Ann Juliano Union Sec. Local1974@aol.com

ELECTRICAL LOCAL NO. 3

158-11 Harry Van Arsdale, Jr. Avenue Flushing, NY 113656 Phone: (718) 591-4000 Fax: (718) 380-8998 Christopher Erikson, Bus. Mgr. John E. Marchell, President Raymond Melville, Asst. Bus. Mgr. Construction Paul Ryan, Asst. Bus. Mgr. Westchester/Fairfield Luis Restrepo, Asst. Bus. Mgr. Mark G. Hansen, Bus. Rep. Elliot Hecht, Bus. Rep. Raymond Kitson, Bus. Rep. Austin McCann, Bus. Rep. Robert Olenick, Bus. Rep. Michael O'Neill, Bus. Rep. Joseph Santigate, Bus. Rep. Louis Sciara, Bus, Rep. Lance Van Arsdale, Asst. Bus. Maintenance Division Ray West, Bus. Rep. mail@local3ibew.org

ELEVATOR CONSTRUCTORS NO. 1

47-24 27th Avenue Long Island City, NY 11101 Phone: (718) 767-7004 Fax: (718) 767-6730 Lenny Legotte, Pres. Bus. Mgr. Thomas Moore, Bus. Agent Gary Riefenhauser, Bus. Agent Fred McCourt, Bus. Agent Robert Stork, Bus. Agent llegotte@localoneiuec.com snoble@localoneiuec.com

ENGINEERS NO. ENGINEERS LOCAL UNION NO. 14

141-57 Northern Boulevard Flushing, NY 11354 Phone: (718) 939-0600 Fax: (718) 939-3131

Edwin Christian, Pres. Bus. Mer.

Christopher Confrey, Bus. Rep. Ree Sec. John R. Powers, Bus. Rep. Treas. engineers@iuoelocal14.com

ENGINEERS NO. 15, 15A, 15B, 15C, 15D

265 West 14th Street
New York, NY 10011
Phone: (212) 929-5327-8-9
Fax: (212) 206-0357
James T. Callahan, Pres. & Bus. Mgr.
Robert G. Shaw, Bus. Rep. & V.P.
Charles Gambino, Bus. Rep., Fin. Sec.
Brian S. Kelly, Bus. Rep. & Rec. Sec.
Daniel Schneider, Bus. Rep. & Treasurer
Gregg Nolan, Bus. Rep
Christopher Thomas, Bus. Rep.
Bruce Murphy, Director of Training

ENGINEERS NO. 30

115-06 Myrtle Avenue Richmond Hill, NY 11418 Phone: (718) 847-8484 Fax: (718) 850-0524 John T. Ahern, Bus. Mgr.

ENGINEERS No. 94

331-337 West 44th Street
New York, NY 10036
Phone: (212) 245-7040Fax: (212) 245-7886
Kuba Brown, Bus. Mgr. & President
kubabrown@local94.com

GLAZERS NO. 1281

45 West 14th Street New York, NY 10011 Phone: (212) 924-5200 Fax: (212) 255-1151 William Elfeld, Bus. Rep.

HEAT & FROST INSULATORS AND ASBESTOS WORKERS LOCAL UNION NO. 12

25-19 43rd Avenue
Long Island City, NY 11101
Phone: (718) 784-3456
Fax: (718) 784-8357
Joseph Lapinski, Bus. Agent
Nick Grgas, Bus. Agent
Matthew Aracick, Fin. Sec.
John Killard, President
Dennis Ippolito, Bus. Mgr.
matty@insulatorslocal12.com
dennis@insulators.org

HEAT FROST INSULATORS LOCAL UNION NO. 12A

2110 Newton Avenue Astoria, NY 11102 Phone: (718) 937-3203 Fax: (718) 482-8722 Francisco Vega, Bus. Mgr.

IRON WORKERS DISTRICT

505 White Plains Road, Suite 200

Tarrytown, NY 10591

Phone: (914) 332-4430

Fax: (914) 332-4431

Edward J. Walsh, Pres.

ironworkdc@aol.com

IRON WORKERS NO. 40

451 Park Avenue South

New York, NY 10016

Phone: (212) 889-1320

Fax: (212) 779-3267

Robert Walsh, Bus. Mgr. Fin. Sec.

Daniel Doyle, Bus. Rep. V.P.

Kevin O'Rourke, Pres. Bus. Agent

IRON WORKERS NO. 361

89-19 97TH Avenue

Ozone Park, NY 11416

Phone: (718) 332-1016-17

Fax: (718) 322-1053

Matthew Chartrand, Pres. Bus. Agent

Richard O'Kane, Bus. Mgr. Fin. Sec.

Thomas Seaman, President

Anthony DeBlaisie, Bus. Agent, V.P.

John Delaney, Jr., Rec. Sec.

unionhall@361.com

LABORERS LOCAL NO. 78 ASBESTOS & LEAD ABATEMENT

30 Cliff Street

New York, New York 10038-2825

Phone: (212) 227-4805

Fax: (212) 406-1800

Kazik Prosniewski, Pres.

Edison Severino, Bus. Mgr.

Pawel Gruchacz, Sec. Treas.

Local78dispatchers@gmail.com

LABORERS, CONSTRUCTION AND GENERAL BUILDING NO. 79

520 8th Avenue

New York, NY 10018

Phone: (212) 465-7900

Fax: (212-465-7903

Kenneth Brancaccio, President

John Delgado, Bus. Mgr.

George Zecca, Bus. Mgr.

John Norbury, V.P. & Bus. Agent

Chas Rynkiewicz, Organizer, Mk Dev.

Eugene Sparano, Organizer Mkt. Dev.

John Modica, Bus. Agent

Joseph Cangelosi, Bus. Agent

Kenny Robinson, Bus. Agent

James Haggerty, Bus. Agent

Carl Tully, Bus. Agent

Jose Andino, Bus. Agent

Edward Medina, Bus. Agent

PLA-Union Contact List rev

-4-

02/05/10 2:21 PM

Luis Pereria, Bus Agent Noe Duran, Bus. Agent Timothy Campbell, Bus. Agent John Wund, Agent, Organizer 79@laborerslocal.org

LABORERS NO. 731

34-11/19 35th Avenue Astoria, NY 11106 (718) 706-0720 Joseph D'Amato, Bus. Mgr.

LATHERS METAL LOCAL NO. 46

1322 Third Avenue
New York, NY 10021
Phone: (212) 737-0500
Fax: (212) 249-1226
Robert Ledwith, Bus. Mgr.
Terence Moore, Bus. Agent
Kenneth Allen, Bus. Agent
Fred LeMoine Jr., Bus. Agent
Kevin Kelly, Bus. Agent

MASON TENDERS DIST. COUNCIL

520 8th Avenue New York, NY 10018 Phone: (212) 452-9400 Fax: (212) 452-9499 Robert Bonanza, Bus. Mgr. David Bolger, Field Rep.

METAL POLISHERS LOCAL UNION NO. 8A

36-18 33rd Street 2nd Fl. Long Island City, 11106 Phone: (718) 361-1770 Fax: (718) 361-1934 Hector Lopez, Bus. Mgr., Pres.

METAL TRADES DIVISION

Kevin Connelly, Bus. Agent 21-42 44th Drive

MILLWRIGHT AND MACHINERY ERECTORS LOCAL NO. 740

89-07 Atlantic Avenue Woodhavaen, NY 11412 Phone: (71) 849-3636 Fax: (718) 849-0070 Robert Seeger, Bus. Mgr.

ORNAMENTAL IRON WORKERS NO. 580

New York, NY 10036
Phone: (212) 594-1662
Fax: (212) 564-2748
Dennis Lusardi, Bus. Mgr.
James Mahoney, Bus. Agent
Robert Benesh, Bus. Agent
Dennis Milton, Bus. Agent

Peter Creegan, Bus. Agent dlusardi@local-580.com

PAINTERS DISTRICT COUNCIL NO. 9

45 West 14th Street New York, NY 10011 Phone: (212) 255-2950 Fax: (212) 255-1151 William Elfeld, President Gerard O'Brien, Bus. Rep. Greg Coords, Bus. Rep. Richard Small, Bus. Rep. Jose Torent, Bus. Rep. Raul Rendon, Bus. Rep. Paul Belliveau, Bus. Rep. Joseph Ramaglia, Bus. Mgr. Anthony Buscema, Bus. Rep. James Barnett, Bus. Rep. Angelo Serse, Bus. Rep. Jack Kittle, Political Dir. Gus Diamantas, Training Director John Barrett, Bus. Rep.

PAINTERS STRUCTURAL STEEL NO. 806

40 West 27th Street New York, New York 10001 Phone: (212) 447-1838, 0149 Fax: (212) 545-8386 Angelo Serse, Bus. Mgr.

PAVERS & ROAD BUILDERS DISTRICT COUNCIL NO. 1

136-2537TH Avenue, Suite 502
Flushing, NY 11354
Phone: (718) 779-8850
Fax: (718) 779-8857
Keith Loscalzo, Bus. Mgr.
Vincent Masino, Trustee
Lowell Barton, Bus. Agent
Francisco Fernandez, Bus. Agent
Joao Teixeira, Bus. Agent
Bonaventura Valerio, Bus. Agent
Joseph Sarro, Bus. Agent

PLASTERS LOCAL UNION NO. 262

2241 Conner Street
Bronx, NY 10466
Phone: (718) 547-5440
Fax: (718) 547-5435
John Sweeney, Int'l Rep.
mventura@opcmialocal262.com

PLUMBERS NO. 1

158-29 Bross Bay Boulevard Howard Beach, NY 11414 Phone: (718) 738-7500 Fax: (718) 835-0896 George Reilly, Bus. Mgr. Daniel Lucarelli, Bus. Agent PLA-Union Contact List rev Kevin Brady Sr., Bus. Agent
Donald Doherty Jr. Bus. Agent at Large
Dudley Kinsley, Bus. Agent
Michael Apuzzo, Bus. Agent
John Feeney Jr., Bus. Agent
Paul O'conner, Bus. Agent
Anthony Russini, Bus. Agent
John Murphy, Fin. Sec. Treasuer
Fred Delligatti, Bus. Agent
Thomas Kemps, Bus. Agent
plulny@aol.com

PRIVATE SANITATION LOCAL NO. 813

45-18 Court Sq., Suite 600 Long Island City, NY 11101 Phone: (718) 937-7010 Fax: (718) 937-7003 Anthony Marino, President

ROOFERS & WATERPROOFERS NO. 8

467 Dean Street
Brooklyn, NY 11217
Phone: (718) 857-3500
Fax (718) 398-8359
Thomas Pedrick, Trustee & Int'l V.P.
Nicolas Siciliano, Bus. Agent

SHEET METAL WORKERS LOCAL NO. 28

MANHATTAN OFFICE
500 Greenwich Street
New York, NY 10013
Phone: (212) 226-941-7700
Fax: (212) 226-0304
Brian McBreaty, Bus. Agent
Richard Knice, Fin. Sec-Treas.
Michael Belluzzi, Bus. Mgr. & Pres.
Kevin McPike, Bus. Agent
Daniel Fox Jr., Bus. Agent
Rick Buckheit, Bus. Agent
Robert Rotolo, Bus. Mgr.
joanne@local28union.com

SHEET METAL WORKERS LOCAL 137

21-42 44th Drive Long Island City, NY 11101 Phone: (718)) 937-4514 Fax: (718) 937-4113 Paul Collins Jr. Dante Dano, Agent

STEAMFITTERS LOCAL UNION NO. 638

32-32 48th Avenue

Long Island City, NY 11101

Phone: (718) 392-3420 Fax: (718) 784-7285

John Torpey, Pres.-Fax: (718) 372-5340

James Elder, Sec. Treasurer John Enright, Bus. Agent John O'Connell, Bus. Agent
Richard Roberts, Bus. Agent At-Large
Patrick Dolan Jr., Bus. Agent
Brian Wangerman, Bus. Agent
Robert Egan Jr., Bus. Agent
Vincent Curran Jr., Bus. Agent
Patrick Daly, Bus. Agent
Raymond Dean Jr., Bus. Agent
Scott Roche, Bus. Agent
Patrick Norton, Bus. Agent
Robert Bartels, Jr. Bus. Agent
Christopher P. Sheeran, Bus. Agent
bpetriccione@steamfitters638.org
rroberts@steamfitters638.org

TEAMSTERS LOCAL UNION 282

2500 Marcus Avenue Lake Success, NY 11042 Phone: (516) 488-2822 Fax: (516) 488-4895 Thomas Gesualdi Kpalmeri282@yahoo.com

TEAMSTERS LOCAL UNION 814 33-01 38TH Avenue

33-01 38¹⁴ Avenue Long Island City, NY 11101 Phone: (718) 392-4510 Fax: (718) 361-9610 George Daniello, Pres., Bus. Mgr. team814@hotmail.com

TILE, MARBLE & TERRAZO B.A.C. LOCAL UNION 7

45-34 Court Square
Long Island City, NY 11101
Phone: (718) 786-7648
Fax: (718) 472-2370
Thomas Lane, President Bus. Mgr.
William Hill, Bus. Agent
Blaise Toneatto, Bus. Agent
Christopher Guy, Sec. Treasuer
Ernesto Jimenez, Bus. Agent
Joseph Andriano, Bus. Agent
Ronald Nicastri, Bus. Agent
James Ghan, Bus. Agent
tlane@baclocal7.com

TIMBERMEN LOCAL 1536

395 Hudson Street, 8th Floor New York, NY 10014 Phone: (212) 366-7500 Samuel Bailey, Bus. Mgr.

PROJECT LABOR AGREEMENT COVERING SPECIFIED

RENOVATION & REHABILITATION
OF CITY OWNED BUILDINGS AND STRUCTURES

TABLE OF CONTENTS

P.A.	AGE
ARTICLE 1 - PREAMBLE	1
SECTION 1. PARTIES TO THE AGREEMENT	2
ARTICLE 2 - GENERAL CONDITIONS	2
SECTION 1. DEFINITIONS	2
SECTION 2. CONDITIONS FOR AGREEMENT TO BECOME EFFECTIVE	3
SECTION 3. ENTITIES BOUND & ADMINISTRATION OF AGREEMENT	3
SECTION 4. SUPREMACY CLAUSE	4
SECTION 5. LIABILITY	4
SECTION 6. THE AGENCY	5
SECTION 7. AVAILABILITY AND APPLICABILITY TO ALL SUCCESSFUL BIDDERS	5
SECTION 8. SUBCONTRACTING	5
ARTICLE 3-SCOPE OF THE AGREEMENT	5
SECTION 1. WORK COVERED	.5
SECTION 2. TIME LIMITATIONS	. 7
SECTION 3. EXCLUDED EMPLOYEES	. 7
SECTION 4. NON-APPLICATION TO CERTAIN ENTITIES	. 9
ARTICLE 4- UNION RECOGNITION AND EMPLOYMENT	. 9
SECTION 1 PRE-HIRE RECOGNITION	^

SECTION 2. UNION REFERRAL 9	
SECTION 3. NON-DISCRIMINATION IN REFERRALS	
SECTION 4: MINORITY AND FEMALE REFERRALS	•
SECTION 5. CROSS AND QUALIFIED REFERRALS	
SECTION 6. UNION DUES	
SECTION 7. CRAFT FOREPERSONS AND GENERAL FOREPERSONS 13	
ARTICLE 5- UNION REPRESENTATION	
SECTION 1. LOCAL UNION REPRESENTATIVE	
SECTION 2. STEWARDS	
SECTION 3. LAYOFF OF A STEWARD14	
ARTICLE 6- MANAGEMENT'S RIGHTS14	
SECTION 1. RESERVATION OF RIGHTS14	ļ ·
SECTION 2. MATERIALS, METHODS & EQUIPMENT15	
ARTICLE 7- WORK STOPPAGES AND LOCKOUTS16	,
SECTION 1. NO STRIKES-NO LOCK OUT16	5
SECTION 2. DISCHARGE FOR VIOLATION16	ĵ
SECTION 3. NOTIFICATION16	5
SECTION 4. EXPEDITED ARBITRATION17	7
SECTION 5. ARBITRATION OF DISCHARGES FOR VIOLATION19	9
ARTICLE 8 - LABOR MANAGEMENT COMMITTEE	9
SECTION 1. SUBJECTS	フ

SECTION 2. COMPOSITION	. 19
ARTICLE 9- GRIEVANCE & ARBITRATION PROCEDURE	.19
SECTION 1. PROCEDURE FOR RESOLUTION OF GRIEVANCES	
SECTION 2. LIMITATION AS TO RETROACTIVITY	. 22
SECTION 3. PARTICIPATION BY AGENCY AND/OR CONSTRUCTION MANAGER	. 22
ARTICLE 10 - JURISDICTIONAL DISPUTES	.22
SECTION 1. NO DISRUPTIONS	22
SECTION 2. ASSIGNMENT	22
SECTION 3. NO INTERFERENCE WITH WORK	22
ARTICLE 11 - WAGES AND BENEFITS	23
SECTION 1. CLASSIFICATION AND BASE HOURLY RATE	23
SECTION 2. EMPLOYEE BENEFITS	23
ARTICLE 12- HOURS OF WORK, PREMIUM PAYMENTS, SHIFTS AND HOLIDAYS	26
SECTION 1. WORK WEEK AND WORK DAY	26
SECTION 2. OVERTIME	27
SECTION 3. SHIFTS	27
SECTION 4. HOLIDAYS2	28
SECTION 5. SATURDAY MAKE-UP DAYS2	28
SECTION 6. REPORTING PAY2	!9
SECTION 7. PAYMENT OF WAGES	0

SECTION 8. EMERGENCY WORK SUSPENSION	30
SECTION 9. INJURY/DISABILITY	30
SECTION 10. TIME KEEPING	30
SECTION 11. MEAL PERIOD	30
SECTION 12. BREAK PERIODS	31
ARTICLE 13 - APPRENTICES	31
SECTION 1. RATIOS	31
ARTICLE 14-SAFETY PROTECTION OF PERSON AND PROPERTY	31
SECTION 1. SAFETY REQUIREMENTS	31
SECTION 2. CONTRACTOR RULES	32
SECTION 3. INSPECTIONS	32
ARTICLE 15 - TEMPORARY SERVICES	32
ARTICLE 16 - NO DISCRIMINATION	33
SECTION 1. COOPERATIVE EFFORTS	33
SECTION 2. LANGUAGE OF AGREEMENT	33
ARTICLE 17- GENERAL TERMS	33
SECTION 1. PROJECT RULES	
SECTION 2. TOOLS OF THE TRADE	34
SECTION 3. SUPERVISION	
SECTION 4. TRAVEL ALLOWANCES	-
SECTION 5. FULL WORK DAY	

SECTION 6. COOPERATION AND WAIVER
ARTICLE 18. SAVINGS AND SEPARABILITY35
SECTION 1. THIS AGREEMENT
SECTION 2. THE BID SPECIFICATIONS
SECTION 3. NON-LIABILITY
SECTION 4. NON-WAIVER
ARTICLE 19 - FUTURE CHANGES IN SCHEDULE A AREA CONTRACTS 37
SECTION 1. CHANGES TO AREA CONTRACTS
SECTION 2. LABOR DISPUTES DURING AREA CONTRACT NEGOTIATIONS
37
ARTICLE 20 - WORKERS' COMPENSATION ADR37
SECTION 1
ARTICLE 21 - HELMETS TO HARDHATS38
Section 1
Section 2
Project Labor Agreement Letter of Assent45
New York City Building and Construction Trades Council Standards of Excellence

• • • • • • •

PROJECT LABOR AGREEMENT COVERING SPECIFIED RENOVATION & REHABILITATION OF NEW YORK CITY OWNED FACILITIES & STRUCTURES

ARTICLE 1 - PREAMBLE

WHEREAS, the City of New York desires to provide for the cost efficient, safe, quality, and timely completion of certain rehabilitation and renovation work ("Program Work," as defined in Article 3) for Fiscal Years 2010 - 2014 in a manner designed to afford the lowest costs to the Agencies covered by this Agreement, and the Public it represents, and the advancement of permissible statutory objectives;

WHEREAS, this Project Labor Agreement will foster the achievement of these goals, inter alia, by:

- associated with this Program Work and achieving the most cost effective means of construction, including direct labor cost savings, by the Building and Construction Trades Council of Greater New York and Vicinity and the signatory Local Unions and their members waiving various shift and other hourly premiums and other work and pay practices which would otherwise apply to Program Work;
- (2) expediting the construction process and otherwise minimizing the disruption to the covered Agencies' ongoing operations at the facilities that are the subject of the Agreement;
- (3) avoiding the costly delays of potential strikes, slowdowns, walkouts, picketing and other disruptions arising from work disputes, reducing jobsite friction on common situs worksites, and promoting labor harmony and peace for the duration of the Program Work;
- (4) standardizing the terms and conditions governing the employment of labor on the Program Work;
- (5) permitting wide flexibility in work scheduling and shift hours and times to allow maximum work to be done during off hours yet at affordable pay rates;
- (6) permitting adjustments to work rules and staffing requirements from those which otherwise might obtain;
- (7) providing comprehensive and standardized mechanisms for the settlement of work disputes, including those relating to jurisdiction;

- (8) ensuring a reliable source of skilled and experienced labor; and
- (9) securing applicable New York State Labor Law exemptions.

WHEREAS, the Building and Construction Trades Council of Greater New York and Vicinity, its participating affiliated Local Unions and their members, desire to assist the City in meeting these operational needs and objectives as well as to provide for stability, security and work opportunities which are afforded by this Project Labor Agreement; and

WHEREAS, the Parties desire to maximize Program Work safety conditions for both workers and the community in the project area.

NOW, THEREFORE, the Parties enter into this Agreement:

SECTION 1. PARTIES TO THE AGREEMENT

This is a Project Labor Agreement ("Agreement") entered into by the City of New York, on behalf of itself and the Agencies covered herein, including in their capacity as construction manager of covered projects and/or on behalf of any third party construction manager which may be utilized, and the Building and Construction Trades Council of Greater New York and Vicinity ("Council") (on behalf of itself) and the signatory affiliated Local Union's ("Unions" or "Local Unions"). The Council and each signatory Local Union hereby warrants and represents that it has been duly authorized to enter into this Agreement.

ARTICLE 2 - GENERAL CONDITIONS SECTION 1. DEFINITIONS

Throughout this Agreement, the various Union parties including the Building and Construction Trades Council of Greater New York and Vicinity and its participating affiliated Local Unions, are referred to singularly and collectively as "Union(s)" or "Local Unions"; the term "Contractor(s)" shall include any Construction Manager, General Contractor and all other

contractors, and subcontractors of all tiers engaged in Program Work within the scope of this Agreement as defined in Article 3; "Agency" means the following New York City agencies: the Department for the Aging (DFTA), Administration for Children's Services (ACS), Department of Citywide Administrative Services (DCAS), Department of Corrections (DOC), Department of Design and Construction (DDC), Fire Department (FDNY), Department of Homeless Services (DHS), Human Resources Administration (HRA), Department of Health and Mental Hygiene (DOHMH), Department of Parks and Recreation (DPR), Police Department (NYPD); Department of Sanitation (DSNY); the New York City Agency that awards a particular contract subject to this Agreement may be referred to hereafter as the "Agency"; when an Agency acts as Construction Manager, unless otherwise provided, it has the rights and obligations of a "Construction Manager" in addition to the rights and obligations of an Agency; the Building and Construction Trades Council of Greater New York and Vicinity is referred to as the "Council"; and the work covered by this Agreement (as defined in Article 3) is referred to as "Program Work."

SECTION 2. CONDITIONS FOR AGREEMENT TO BECOME EFFECTIVE

This Agreement shall not become effective unless each of the following conditions are met: the Agreement is executed by (1) the Council, on behalf of itself, (2) the participating affiliated Local Unions; and (3) the mayor of the City of New York or his designee.

SECTION 3. ENTITIES BOUND & ADMINISTRATION OF AGREEMENT

This Agreement shall be binding on all participating Unions and their affiliates, the Construction Manager (in its capacity as such) and all Contractors of all tiers performing Program Work, as defined in Article 3. The Contractors shall include in any subcontract that they let for performance during the term of this Agreement a requirement that their subcontractors, of all tiers, become signatory and bound by this Agreement with respect to that subcontracted work

Program Work shall be required to sign a "Letter of Assent" in the form annexed hereto as Exhibit "A". This Agreement shall be administered by the applicable Agency or a Construction Manager or such other designee as may be named by the Agency or Construction Manager, on behalf of all Contractors.

SECTION 4. SUPREMACY CLAUSE

This Agreement, together with the local Collective Bargaining Agreements appended hereto as Schedule A, represents the complete understanding of all signatories and supersedes any national agreement, local agreement or other collective bargaining agreement of any type which would otherwise apply to this Program Work, in whole or in part, except that Program Work which falls within the jurisdiction of the Operating Engineers Locals 14 and 15 and/or the Teamsters Local 282 will be performed under the terms and conditions set out in the Schedule A agreements of Operating Engineers Locals 14 and 15 and Teamsters Local 282. Subject to the foregoing, where a subject covered by the provisions of this Agreement is also covered by a Schedule A, the provisions of this Agreement shall prevail. It is further understood that no Contractor shall be required to sign any other agreement as a condition of performing Program Work. No practice, understanding or agreement between a Contractor and a Local Union which is not set forth in this Agreement shall be binding on this Program Work unless endorsed in writing by the Construction Manager or such other designee as may be designated by the Agency.

SECTION 5. LIABILITY

The liability of any Contractor and the liability of any Union under this Agreement shall be several and not joint. The Construction Manager and any Contractor shall not be liable for any violations of this Agreement by any other Contractor; and the Council and

4

NYC AGENCY RENOVATION & REHAB CITY OWNED BUILDINGS/STRUCTURES

Local Unions shall not be liable for any violations of this Agreement by any other Union.

SECTION 6. THE AGENCY

The Agency (or Construction Manager where applicable) shall require in its bid specifications for all Program Work within the scope of Article 3 that all successful bidders, and their subcontractors of all tiers, become bound by, and signatory to, this Agreement. The Agency (or Construction Manager) shall not be liable for any violation of this Agreement by any Contractor. It is understood that nothing in this Agreement shall be construed as limiting the sole discretion of the Agency or Construction Manager in determining which Contractors shall be awarded contracts for Program Work. It is further understood that the Agency or Construction Manager has sole discretion at any time to terminate, delay or suspend the Program Work, in whole or part, on any Program.

SECTION 7. AVAILABILITY AND APPLICABILITY TO ALL SUCCESSFUL BIDDERS

The Unions agree that this Agreement will be made available to, and will fully apply to, any successful bidder for (or subcontractor of) Program Work who becomes signatory thereto, without regard to whether that successful bidder (or subcontractor) performs work at other sites on either a union or non-union basis and without regard to whether employees of such successful bidder (or subcontractor) are, or are not, members of any unions. This Agreement shall not apply to the work of any Contractor which is performed at any location other than the site of Program Work.

SECTION 8. SUBCONTRACTING

Contractors will subcontract Program Work only to a person, firm or corporation who is or agrees to become party to this Agreement.

ARTICLE 3-SCOPE OF THE AGREEMENT

SECTION 1. WORK COVERED

Program Work shall be limited to designated rehabilitation and renovation construction contracts bid and let by an Agency (or its Construction Manager where applicable) after the effective date of this Agreement with respect to rehabilitation and renovation work performed for an Agency on City-owned property under contracts let prior to June 30, 2014. Subject to the foregoing, and the exclusions below, such Program Work shall mean any and all contracts that predominantly involve the renovation, repair, alteration, rehabilitation or expansion of an existing City-owned building or structure within the five boroughs of New York City. Examples of Program Work include, but are not limited to, the renovation, repair, alteration and rehabilitation of an existing temporary or permanent structure, or an expansion of above ground structures located in the City on a City-owned building. This Program Work shall also include JOCS contracts, demolition work, site work, asbestos and lead abatement, painting services, carpentry services, and carpet removal and installation, to the extent incidental to such building rehabilitation of City-owned buildings or structures.

It is understood that Program Work does not include, and this Project Labor Agreement shall not apply to, any other work, including:

- 1. Contracts let and work performed in connection with projects carried over, recycled from, or performed under bids or rebids relating to work that were bid prior to the effective date of this Agreement or after June 30, 2014;
 - Contracts procured on an emergency basis;
- 3. Small purchases (purchases not more than \$100,000) awarded pursuant to New York City Charter §314, New York City Charter § 316 and New York City Procurement Policy Board Rules §3-08;
- 4. Contracts for work on streets and bridges and for the closing or environmental remediation of landfills;

- 5. Contracts with not-for-profit corporations where the City is not awarding or performing the work performed for that entity;
- 6. Contracts with governmental entities where the City is not awarding or performing the work performed for that entity;
- 7. Contracts with electric utilities, gas utilities, telephone companies, and railroads, except that it is understood and agreed that these entities may only install their work to a demarcation point, e.g. a telephone closet or utility vault, the location of which is determined prior to construction and employees of such entities shall not be used to replace employees performing Program Work pursuant to this agreement; and
- 8. Contracts for installation of information technology that are not otherwise Program Work.

SECTION 2. TIME LIMITATIONS

In addition to falling within the scope of Article 3, Section 1, to be covered by this Agreement Program Work must be (1) advertised and let for bid after the effective date of this Agreement, and (2) let for bid prior to June 30, 2014, the expiration date of this Agreement. It is understood that this Agreement, together with all of its provisions, shall remain in effect for all such Program Work until completion, even if not completed by the expiration date of the Agreement. If Program Work otherwise falling within the scope of Article 3, Section 1 is not let for bid by the expiration date of this Agreement, this Agreement may be extended to that work by mutual agreement of the parties.

SECTION 3. EXCLUDED EMPLOYEES

The following persons are not subject to the provisions of this Agreement, even though performing Program Work:

A. Superintendents, supervisors (excluding general and forepersons

specifically covered by a craft's Schedule A), engineers, professional engineers and/or licensed architects engaged in inspection and testing, quality control/assurance personnel, timekeepers, mail carriers, clerks, office workers, messengers, guards, technicians, non-manual employees, and all professional, engineering, administrative and management persons;

- B.. Employees of the Agency, New York City, or any other municipal or State agency, authority or entity, or employees of any other public employer, even though working on the Program site while covered Program Work is underway;
- C. Employees and entities engaged in off-site manufacture, modifications, repair, maintenance, assembly, painting, handling or fabrication of project components, materials, equipment or machinery or involved in deliveries to and from the Program site, except to the extent they are lawfully included in the bargaining unit of a Schedule A agreement;
- D. Employees of the Construction Manager (except that in the event the Agency engages a Contractor to serve as Construction Manager, then those employees of the Construction Manager performing manual, on site construction labor will be covered by this Agreement);
- E. Employees engaged in on-site equipment warranty work unless employees are already working on the site and are certified to perform warranty work;
- F. Employees engaged in geophysical testing other than boring for core samples;
- G. Employees engaged in laboratory, specialty testing, or inspections, pursuant to a professional services agreement between the Agency, or any of the Agency's other professional consultants, and such laboratory, testing, inspection or surveying firm; and
- H. Employees engaged in on-site maintenance of installed equipment or systems which maintenance is awarded as part of a contract that includes Program Work but

which maintenance occurs after installation of such equipment or system and is not directly related to construction services.

SECTION 4. NON-APPLICATION TO CERTAIN ENTITIES

This Agreement shall not apply to those parents, affiliates, subsidiaries, or other joint or sole ventures of any Contractor which do not perform Program Work. It is agreed that this Agreement does not have the effect of creating any joint employment, single employer or alter ego status among the Agency (including in its capacity as Construction Manager) or any Contractor. The Agreement shall further not apply to any New York City or other municipal or State agency, authority, or entity other than a listed Agency and nothing contained herein shall be construed to prohibit or restrict the Agency or its employees, or any State, New York City or other municipal or State authority, agency or entity and its employees, from performing on or off-site work related to Program Work.

As the contracts involving Program Work are completed and accepted, the Agreement shall not have further force or effect on such items or areas except where inspections, additions, repairs, modifications, check-out and/or warranty work are assigned in writing (copy to Local Union involved) by the Agency (or Construction Manager) for performance under the terms of this Agreement.

ARTICLE 4- UNION RECOGNITION AND EMPLOYMENT SECTION 1. PRE-HIRE RECOGNITION

The Contractors recognize the signatory Unions as the sole and exclusive bargaining representatives of all employees who are performing on-site Program Work, with respect to that work.

SECTION 2. UNION REFERRAL

A. The Contractors agree to employ and hire craft employees for Program Work covered by this Agreement through the job referral systems and hiring halls established in the Local Unions area collective bargaining agreements. Notwithstanding this, Contractors shall have sole right to determine the competency of all referrals; to determine the number of employees required; to select employees for layoff (subject to Article 5, Section 3); and the sole right to reject any applicant referred by a Local Union, subject to the show-up payments. In the event that a Local Union is unable to fill any request for qualified employees within a 48 hour period after such requisition is made by a Contractor (Saturdays, Sundays and holidays excepted), a Contractor may employ qualified applicants from any other available source. In the event that the Local Union does not have a job referral system, the Contractor shall give the Local Union first preference to refer applicants, subject to the other provisions of this Article. The Contractor shall notify the Local Union of craft employees hired for Program Work within its jurisdiction from any source other than referral by the Union.

- B. A Contractor may request by name, and the Local will honor, referral of persons who have applied to the Local for Program Work and who meet the following qualifications:
 - (1) possess any license required by New York State law for the Program Work to be performed;
 - (2) have worked a total of at least 1000 hours in the Construction field during the prior 3 years; and
 - (3) were on the Contractor's active payroll for at least 60 out of the 180 calendar days prior to the contract award.

No more than twelve per centum (12%) of the employees covered by this Agreement, per Contractor by craft, shall be hired through the special provisions above. Under this provision, name referrals begin with the eighth employee needed and continue on that same

10

basis.

- C. Notwithstanding Section 2(B), above, certified MWBE contractors for which participation goals are set pursuant to New York City Administrative Code §6-129, that are not signatory to any Schedule A CBAs, with contracts valued at or under five hundred thousand (\$500,000), may request by name, and the Local will honor, referral of the second (2nd), fourth (4th), sixth (6th), and eighth (8th) employee, who have applied to the Local for Program Work and who meet the following qualifications:
 - possess any license required by New York State law for the Program Work to be performed;
 - (2) have worked a total of at least 1000 hours in the Construction field during the prior 3 years; and
 - (3) were on the Contractor's active payroll for at least 60 out of the 180 work days prior to the contract award.

For such contracts valued at above \$500,000 but less than \$1 million, the Local will honor referrals by name of the second (2nd), fifth (5th), and eighth (8th) employee subject to the foregoing requirements. In both cases, name referrals will thereafter be in accordance with Section 2(B), above.

D. Where a certified MWBE Contractor voluntarily enters into a Collective Bargaining Agreement ("CBA") with a BCTC Union, the employees of such Contractor at the time the CBA is executed shall be allowed to join the Union for the applicable trade subject to satisfying the Union's basic standards of proficiency for admission.

SECTION 3. NON-DISCRIMINATION IN REFERRALS

The Council represents that each Local Union hiring hall and referral system will be operated in a non-discriminatory manner and in full compliance with all applicable federal, state and local laws and regulations which require equal employment opportunities. Referrals

shall not be affected in any way by the rules, regulations, bylaws, constitutional provisions or any other aspects or obligations of union membership, policies or requirements and shall be subject to such other conditions as are established in this Article. No employment applicant shall be discriminated against by any referral system or hiring hall because of the applicant's union membership, or lack thereof.

SECTION 4: MINORITY AND FEMALE REFERRALS

In the event a Local Union either fails, or is unable to refer qualified minority or female applicants in percentages equaling the workforce participation goals adopted by the City and set forth in the Agency's (or, if applicable, Construction Manager's) bid specifications, within 48 hours of the request for same, the Contractor may employ qualified minority or female applicants from any other available source.

SECTION 5. CROSS AND QUALIFIED REFERRALS

The Local Unions shall not knowingly refer to a Contractor an employee then employed by another Contractor working under this Agreement. The Local Unions will exert their utmost efforts to recruit sufficient numbers of skilled and qualified crafts employees to fulfill the requirements of the Contractor.

SECTION 6. UNION DUES

All employees covered by this Agreement shall be subject to the union security provisions contained in the applicable Schedule A local agreements, as amended from time to time, but only for the period of time during which they are performing on-site Program Work and only to the extent of tendering payment of the applicable union dues and assessments uniformly required for union membership in the Local Unions which represent the craft in which the employee is performing Program Work. No employee shall be discriminated against at any Program Work site because of the employee's union membership or lack thereof. In the case of

Execution Version 12

unaffiliated	employees,	the	dues payment	will	be	received	by	the	Local	Unions	as ar	ı a	gen	су
shop fee.						·- ·-								·

SECTION 7. CRAFT FOREPERSONS AND GENERAL FOREPERSONS

The selection of craft forepersons and/or general forepersons and the number of forepersons required shall be solely the responsibility of the Contractor except where otherwise provided by specific provisions of an applicable Schedule A, and provided that all craft forepersons shall be experienced and qualified journeypersons in their trade as determined by the appropriate Local Union. All forepersons shall take orders exclusively from the designated Contractor representatives. Craft forepersons shall be designated as working forepersons at the request of the Contractor, except when an existing local Collective Bargaining Agreement prohibits a foreperson from working when the craft persons he is leading exceed a specified number.

ARTICLE 5- UNION REPRESENTATION

SECTION 1. LOCAL UNION REPRESENTATIVE

Each Local Union representing on-site employees shall be entitled to designate in writing (copy to Contractor involved and Construction Manager) one representative, and/or the Business Manager, who shall be afforded access to the Program Work site.

SECTION 2. STEWARDS

- Each Local Union shall have the right to designate a working journey A. person as a Steward and an alternate, and shall notify the Contractor and Construction Manager of the identity of the designated Steward (and alternate) prior to the assumption of such duties. Stewards shall not exercise supervisory functions and will receive the regular rate of pay for their craft classifications. All Stewards shall be working Stewards.
 - In addition to their work as an employee, the Steward shall have the right В. 13

to receive complaints or grievances and to discuss and assist in their adjustment with the Contractor's appropriate supervisor. Each Steward shall be concerned with the employees of the Steward's trade and, if applicable, subcontractors of their Contractor, but not with the employees of any other trade Contractor. No Contractor shall discriminate against the Steward in the proper performance of Union duties.

C. The Stewards shall not have the right to determine when overtime shall be worked, or who shall work overtime except pursuant to a Schedule A provision providing procedures for the equitable distribution of overtime.

SECTION 3. LAYOFF OF A STEWARD

Contractors agree to notify the appropriate Union 24 hours prior to the layoff of a Steward, except in cases of discipline or discharge for just cause. If a Steward is protected against layoff by a Schedule A provision, such provision shall be recognized to the extent the Steward possesses the necessary qualifications to perform the work required. In any case in which a Steward is discharged or disciplined for just cause, the Local Union involved shall be notified immediately by the Contractor.

ARTICLE 6- MANAGEMENT'S RIGHTS SECTION 1. RESERVATION OF RIGHTS

Except as expressly limited by a specific provision of this Agreement, Contractors retain full and exclusive authority for the management of their operations including, but not limited to, the right to: direct the work force, including determination as to the number of employees to be hired and the qualifications therefore; the promotion, transfer, layoff of its employees; require compliance with the directives of the Agency including standard restrictions related to security and access to the site that are equally applicable to Agency employees, guests,

or vendors; or the discipline or discharge for just cause of its employees; assign and schedule work; promulgate reasonable Program Work rules that are not inconsistent with this Agreement or rules common in the industry and are reasonably related to the nature of work; and, the requirement, timing and number of employees to be utilized for overtime work. No rules, customs, or practices which limit or restrict productivity or efficiency of the individual, as determined by the Contractor, Agency and/or Construction Manager and/or joint working efforts with other employees shall be permitted or observed.

SECTION 2. MATERIALS, METHODS & EQUIPMENT

There shall be no limitation or restriction upon the Contractors' choice of materials, techniques, methods, technology or design, or, regardless of source or location, upon the use and installation of equipment, machinery, package units, pre-cast, pre-fabricated, prefinished, or pre-assembled materials or products, tools, or other labor-saving devices. Contractors may, without restriction, install or use materials, supplies or equipment regardless of their source; provided, however, that where there is a Schedule "A" that includes a lawful union standards and practices clauses, then such clause as set forth in Schedule A Agreements will be complied with, unless there is a lawful Agency specification (or specification issued by a Construction Manager which would be lawful if issued by the Agency directly) that would specifically limit or restrict the Contractor's choice of materials, techniques, methods, technology or design, or, regardless of source or location, upon the use and installation of equipment, machinery, package units, pre-cast, pre-fabricated, pre-finished, or pre-assembled materials or products, tools, or other labor-saving devices, and which would prevent compliance with such Schedule A clause. The on-site installation or application of such items shall be performed by the craft having jurisdiction over such work; provided, however, it is recognized that other personnel having special qualifications may participate, in a supervisory capacity, in the installation, check-off or testing of specialized or unusual equipment or facilities as designated by the Contractor. There shall be no restrictions as to work which is performed off-site for Program Work.

ARTICLE 7- WORK STOPPAGES AND LOCKOUTS SECTION 1. NO STRIKES-NO LOCK OUT

There shall be no strikes, sympathy strikes, picketing, work stoppages, slowdowns, hand billing, demonstrations or other disruptive activity at the Program Work site for any reason by any Union or employee against any Contractor or employer. There shall be no other Union, or concerted or employee activity which disrupts or interferes with the operation of the Program Work or the objectives of the Agency at any Program Work site. In addition, failure of any Union or employee to cross any picket line established by any Union, signatory or non-signatory to this Agreement, or the picket or demonstration line of any other organization, at or in proximity to a Program Work site where the failure to cross disrupts or interferes with the operation of Program Work is a violation of this Article. Should any employees breach this provision, the Unions will use their best efforts to try to immediately end that breach and return all employees to work. There shall be no lockout at a Program Work site by any signatory Contractor, Agency or Construction Manager.

SECTION 2. DISCHARGE FOR VIOLATION

A Contractor may discharge any employee violating Section 1, above, and any such employee will not be eligible thereafter for referral under this Agreement for a period of 100 days.

SECTION 3. NOTIFICATION

If a Contractor contends that any Union has violated this Article, it will notify the

Local Union involved advising of such fact, with copies of the notification to the Council. The Local Union shall instruct and order, the Council shall request, and each shall otherwise use their best efforts to cause, the employees (and where necessary the Council shall use its best efforts to cause the Local Union), to immediately cease and desist from any violation of this Article. If the Council complies with these obligations it shall not be liable for the unauthorized acts of a Local Union or its members. Similarly, a Local Union and its members will not be liable for any unauthorized acts of the Council. Failure of a Contractor or the Construction Manager to give any notification set forth in this Article shall not excuse any violation of Section 1 of this Article.

SECTION 4. EXPEDITED ARBITRATION

Any Contractor or Union alleging a violation of Section 1 of this Article may utilize the expedited procedure set forth below (in lieu of, or in addition to, any actions at law or equity) that may be brought.

- A. A party invoking this procedure shall notify J.J. Pierson or Richard Adelman; who shall alternate (beginning with Arbitrator J.J. Pierson) as Arbitrator under this expedited arbitration procedure. If the Arbitrator next on the list is not available to hear the matter within 24 hours of notice, the next Arbitrator on the list shall be called. Copies of such notification will be simultaneously sent to the alleged violator and Council.
- B. The Arbitrator shall thereupon, after notice as to time and place to the Contractor, the Local Union involved, the Council and the Construction Manager, hold a hearing within 48 hours of receipt of the notice invoking the procedure if it is contended that the violation still exists. The hearing will not, however, be scheduled for less than 24 hours after the notice required by Section 3, above.
- C. All notices pursuant to this Article may be provided by telephone, telegraph, hand delivery, or fax, confirmed by overnight delivery, to the Arbitrator, Contractor,

Construction Manager and Local Union involved. The hearing may be held on any day including Saturdays or Sundays. The hearing shall be completed in one session, which shall not exceed 8 hours duration (no more than 4 hours being allowed to either side to present their case, and conduct their cross examination) unless otherwise agreed. A failure of any Union or Contractor to attend the hearing shall not delay the hearing of evidence by those present or the issuance of an award by the Arbitrator.

- D. The sole issue at the hearing shall be whether a violation of Section 1, above, occurred. If a violation is found to have occurred, the Arbitrator shall issue a Cease and Desist Award restraining such violation and serve copies on the Contractor and Union involved. The Arbitrator shall have no authority to consider any matter in justification, explanation or mitigation of such violation or to award damages (any damages issue is reserved solely for court proceedings, if any.) The Award shall be issued in writing within 3 hours after the close of the hearing, and may be issued without an Opinion. If any involved party desires an Opinion, one shall be issued within 15 calendar days, but its issuance shall not delay compliance with, or enforcement of, the Award.
- E. The Agency and Construction Manager (or such other designee of the Agency) may participate in full in all proceedings under this Article.
- F. An Award issued under this procedure may be enforced by any court of competent jurisdiction upon the filing of this Agreement together with the Award. Notice of the filing of such enforcement proceedings shall be given to the Union or Contractor involved, and the Construction Manager.
- G. Any rights created by statute or law governing arbitration proceedings which are inconsistent with the procedure set forth in this Article, or which interfere with compliance thereto, are hereby waived by the Contractors and Unions to whom they accrue.

18

H. The fees and expenses of the Arbitrator shall be equally divided between the involved Contractor and Union.

SECTION 5. ARBITRATION OF DISCHARGES FOR VIOLATION

Procedures contained in Article 9 shall not be applicable to any alleged violation of this Article, with the single exception that an employee discharged for violation of Section 1, above, may have recourse to the procedures of Article 9 to determine only if the employee did, in fact, violate the provisions of Section 1 of this Article; but not for the purpose of modifying the discipline imposed where a violation is found to have occurred.

ARTICLE 8 - LABOR MANAGEMENT COMMITTEE SECTION 1. SUBJECTS

The Program Labor Management Committee will meet on a regular basis to: 1) promote harmonious relations among the Contractors and Unions; 2) enhance safety awareness, cost effectiveness and productivity of construction operations; 3) protect the public interests; 4) discuss matters relating to staffing and scheduling with safety and productivity as considerations; and 5) review efforts to meet applicable participation goals for MWBEs and workforce participation goals for minority and female employees.

SECTION 2. COMPOSITION

The Committee shall be jointly chaired by a designee of the Agency and the President of the Council. It may include representatives of the Local Unions and Contractors involved in the issues being discussed. The parties may mutually designate an MWBE representative to participate in appropriate Committee discussions. The Committee may conduct business through mutually agreed upon sub-committees.

ARTICLE 9- GRIEVANCE & ARBITRATION PROCEDURE

SECTION 1. PROCEDURE FOR RESOLUTION OF GRIEVANCES

Any question, dispute or claim arising out of, or involving the interpretation or application of this Agreement (other than jurisdictional disputes or alleged violations of Article 7, Section 1) shall be considered a grievance and shall be resolved pursuant to the exclusive procedure of the steps described below, provided, in all cases, that the question, dispute or claim arose during the term of this Agreement.

Step 1:

- When any employee covered by this Agreement feels aggrieved by a (a) claimed violation of this Agreement, the employee shall, through the Local Union business representative or job steward give notice of the claimed violation to the work site representative of the involved Contractor and the Construction Manager. To be timely, such notice of the grievance must be given within 7 calendar days after the act, occurrence or event giving rise to the grievance. The business representative of the Local Union or the job steward and the work site representative of the involved Contractor shall meet and endeavor to adjust the matter within 7 calendar days after timely notice has been given. If they fail to resolve the matter within the prescribed period, the grieving party, may, within 7 calendar days thereafter, pursue Step 2 of the grievance procedure by serving the involved Contractor with written copies of the grievance setting forth a description of the claimed violation, the date on which the grievance occurred, and the provisions of the Agreement alleged to have been violated. Grievances and disputes settled at Step 1 are non-precedential except as to the specific Local Union, employee and Contractor directly involved unless the settlement is accepted in writing by the Construction Manager (or designee) as creating a precedent.
- (b) Should any signatory to this Agreement have a dispute (excepting jurisdictional disputes or alleged violations of Article 7, Section 1) with any other signatory to

this Agreement and, if after conferring, a settlement is not reached within 7 calendar days, the dispute shall be reduced to writing and proceed to Step 2 in the same manner as outlined in subparagraph (a) for the adjustment of employee grievances.

Step 2:

The Business Manager or designee of the involved Local Union, together with representatives of the involved Contractor, Council and the Construction Manager (or designee), shall meet in Step 2 within 7 calendar days of service of the written grievance to arrive at a satisfactory settlement.

Step 3:

- (a) If the grievance shall have been submitted but not resolved in Step 2, any of the participating Step 2 entities may, within 21 calendar days after the initial Step 2 meeting, submit the grievance in writing (copies to other participants, including the Construction Manager or designee) to J.J. Pierson or Richard Adelman, who shall act, alternately (beginning with Arbitrator J.J. Pierson), as the Arbitrator under this procedure. The Labor Arbitration Rules of the American Arbitration Association shall govern the conduct of the arbitration hearing, at which all Step 2 participants shall be parties. The decision of the Arbitrator shall be final and binding on the involved Contractor, Local Union and employees and the fees and expenses of such arbitrations shall be borne equally by the involved Contractor and Local Union.
- (b) Failure of the grieving party to adhere to the time limits set forth in this Article shall render the grievance null and void. These time limits may be extended only by written consent of the Construction Manager (or designee), involved Contractor and involved Local Union at the particular step where the extension is agreed upon. The Arbitrator shall have authority to make decisions only on the issues presented to him and shall not have the authority to change, add to, delete or modify any provision of this Agreement.

SECTION 2. LIMITATION AS TO RETROACTIVITY

No arbitration decision or award may provide retroactivity of any kind exceeding 60 calendar days prior to the date of service of the written grievance on the Construction Manager and the involved Contractor or Local Union.

SECTION 3. PARTICIPATION BY AGENCY AND/OR CONSTRUCTION MANAGER

The Agency and Construction Manager (or such other designee of the Agency) shall be notified by the involved Contractor of all actions at Steps 2 and 3 and, at its election, may participate in full in all proceedings at these Steps, including Step 3 arbitration.

ARTICLE 10 - JURISDICTIONAL DISPUTES

SECTION 1. NO DISRUPTIONS

There will be no strikes, sympathy strikes, work stoppages, slowdowns, picketing or other disruptive activity of any kind arising out of any jurisdictional dispute. Pending the resolution of the dispute, the work shall continue uninterrupted and as assigned by the Contractor. No jurisdictional dispute shall excuse a violation of Article 7.

SECTION 2. ASSIGNMENT

All Program Work assignments shall be made by the Contractor to unions affiliated with the BCTC consistent with the New York Plan for the Settlement of Jurisdictional Disputes ("New York Plan") and its Greenbook decisions, if any. Where there are no applicable Greenbook decisions, assignments shall be made in accordance with the provisions of the New York Plan and local industry practice.

SECTION 3. NO INTERFERENCE WITH WORK

There shall be no interference or interruption of any kind with the Program Work while any jurisdictional dispute is being resolved. The work shall proceed as assigned by the

Contractor until finally resolved under the applicable procedure of this Article. The award shall be confirmed in writing to the involved parties. There shall be no strike, work stoppage or interruption in protest of any such award.

ARTICLE 11 - WAGES AND BENEFITS

SECTION 1. CLASSIFICATION AND BASE HOURLY RATE

All employees covered by this Agreement shall be classified in accordance with the work performed and paid the hourly wage rates applicable for those classifications as required by the applicable prevailing wage laws.

SECTION 2. EMPLOYEE BENEFITS

The Contractors agree to pay on a timely basis contributions on behalf of A. all employees covered by this Agreement to those established jointly trusteed employee benefit funds designated in Schedule A (in the appropriate Schedule A amounts), provided that such benefits are required to be paid on public works under any applicable prevailing wage law. Bona fide jointly trusteed fringe benefit plans established or negotiated through collective bargaining during the life of this Agreement may be added if similarly required under applicable prevailing wage law. Contractors, not otherwise contractually bound to do so, shall not be required to contribute to benefits, trusts or plans of any kind which are not required by the prevailing wage law provided, however, that this provision does not relieve Contractors signatory to local collective bargaining agreement with any affiliated union from complying with the fringe benefit requirements for all funds contained in the CBA.

The Contractors agree to be bound by the written terms of the legally В. established jointly trusteed Trust Agreements specifying the detailed basis on which payments are to be paid into, and benefits paid out of, such Trust Funds but only with regard to Program Work done under this Agreement and only for those employees to whom this Agreement requires such benefit payments.

To the extent consistent with New York City's Procurement Policy Board Rules with respect to prompt payment, as published at www.nyc.gov/ppb, §4-06(e), and in consideration of the unions' waiver of their rights to withhold labor from a contractor or subcontractor delinquent in the payment of fringe benefits contributions ("Delinquent Contractor"); the Agency agrees that where any such union and/or fringe benefit fund shall notify the Agency, the General Contractor, and the Delinquent Contractor in writing with backup documentation that the Delinquent Contractor has failed to make fringe benefit contributions to it as provided herein and the Delinquent Contractor shall fail, within ten (10) calendar days after receipt of such notice, to furnish either proof of such payment or notice that the amount claimed by the union and/or fringe benefit fund is in dispute, the Agency shall withhold from amounts then or thereafter becoming due and payable to the General Contractor an amount equal to that portion of such payment due to the General Contractor that relates solely to the work performed by the Delinquent Contractor which the union or fringe benefit fund claims to be due it, and shall remit the amount when and so withheld to the fringe benefit fund and deduct such payment from the amounts then otherwise due and payable to the General Contractor, which payment shall, as between the General Contractor and the Agency, be deemed a payment by the Agency to the General Contractor; provided however, that in any month, such withholding shall not exceed the amount contained in the General Contractor's monthly invoice for work performed by the Delinquent Contractor. The union or its employee benefit funds shall include in its notification of delinquent payment of fringe benefits only such amount it asserts the Delinquent Contractor failed to pay on the specific project against which the claim is made and the union or its employee benefit funds may not include in such notification any amount such Delinquent Contractor may have failed to pay on any other City or non-City project.

24

In the event the General Contractor or Delinquent Contractor shall notify D. the Agency as above provided that the claim of the union or fringe benefit fund is in dispute, the Agency shall withhold from amounts then or thereafter becoming due and payable to the General Contractor an amount equal to that portion of such payment due to the General Contractor that relates solely to the work performed by the Delinquent Contractor which the union and/or fringe benefit fund claims to be due it, and deposit such amount when and so withheld in a separate interest-bearing account pending resolution of the dispute pursuant to the union's Schedule A agreement, and the amount so deposited together with the interest thereon shall be paid to the party or parties ultimately determined to be entitled thereto, or held until the Delinquent Contractor and union or fringe benefit fund shall otherwise agree as to the disposition thereof; provided however, that such withholding shall not exceed the amount contained in the General Contractor's monthly invoice for work performed by the Delinquent Contractor. In the event the Agency shall be required to withhold amounts from a General Contractor for the benefit of more than one fringe benefit fund, the amounts so withheld in the manner and amount prescribed above shall be applied to or for such fund in the order in which the written notices of nonpayment have been received by the Agency, and if more than one such notice was received on the same day, proportionately based upon the amount of the union and/or fringe benefit fund claims received on such day. Nothing herein contained shall prevent the Agency from commencing an interpleader action to determine entitlement to a disputed payment in accordance with section one thousand six of the civil practice law and rules or any successor provision thereto.

E. Payment to a fringe benefit fund under this provision shall not relieve the General Contractor or Delinquent Contractor from responsibility for the work covered by the payment. Except as otherwise provided, nothing contained herein shall create any obligation on

the part of the Agency to pay any union or fringe benefit fund, nor shall anything provided herein serve to create any relationship in contract or otherwise, implied or expressed, between the union/fund and/or fringe benefit and the Agency.

ARTICLE 12- HOURS OF WORK, PREMIUM PAYMENTS, SHIFTS AND HOLIDAYS

SECTION 1. WORK WEEK AND WORK DAY

- A. The standard work week shall consist of 40 hours of work at straight time rates, Monday through Friday, 8 hours per day, plus ½ hour unpaid lunch period.
- B. In accordance with Program needs, there shall be flexible start times with advance notice from Contractor to the Union. The Day Shift shall commence between the hours of 6:00 a.m. and 9:00 a.m. and shall end between the hours of 2:30 p.m. and 5:30 p.m., for an 8 hour day, and up to 7:30 p.m. for a 10 hour day. The Evening Shift shall commence between the hours of 3:00 p.m. and 6:00 p.m., unless different times are necessitated by the Agency's phasing plans on specific projects. The Night Shift shall commence between the hours of 11:00 p.m. and 2:00 a.m., unless different times are necessitated by the Agency's phasing plans on specific projects. Subject to the foregoing, starting and quitting times shall occur at the Program Work site designated by the Contractor.
- C. Scheduling Monday through Friday is the standard work week; 8 hours of work plus ½ hour unpaid lunch. Notwithstanding any other provision of this Agreement, a contractor may schedule a four day work week, 10 hours per day at straight time rates, plus a ½ hour unpaid lunch, at the commencement of the job.
- D. Notice Contractors shall provide not less than 5 days prior notice to the Local Union involved as to the work week and work hour schedules to be worked or such lesser notice as may be mutually agreed upon.

SECTION 2. OVERTIME

Overtime shall be paid for any work over eight (8) hours in a day where 5/8s is scheduled or for work over ten (10) hours in a day where 4/10s is scheduled and over forty (40) hours in a week, at time and one half (1½) Monday through Saturday. All overtime work performed on Sunday and Holidays will be paid pursuant to the applicable Schedule A. There shall be no stacking or pyramiding of overtime pay under any circumstances. There will be no restriction upon the Contractor's scheduling of overtime or the nondiscriminatory designation of employees who shall be worked, including the use of employees, other than those who have worked the regular or scheduled work week, at straight time rates. The Contractor shall have the right to schedule work so as to minimize overtime or schedule overtime as to some, but not all, of the crafts and whether or not of a continuous nature.

SECTION 3. SHIFTS

- A. Flexible Schedules Scheduling of shift work, including Saturday and Sunday work, shall be within the discretion of the Contractor in order to meet Program Work schedules and existing Program Work conditions including the minimization of interference with the mission of the Agency. It is not necessary to work a day shift in order to schedule a second or third shift, or a second shift in order to schedule a third shift, or to schedule all of the crafts when only certain crafts or employees are needed. Shifts must have prior approval of the Agency or Construction Manager, and must be scheduled with not less than five work days notice to the Local Union or such lesser notice as may be mutually agreed upon.
- B. Second and/or Third Shifts/Saturday and/or Sunday Work - The second shift shall start between 3 p.m. and 6 p.m. and the third shift shall start between 11 p.m. and 2 a.m., subject to different times necessitated by the Agency phasing plans on specific projects. There shall be no reduction in shift hour work. With respect to second and third shift work there

shall be a 5% shift premium. No other premium or other payments for such work shall be required unless such work is in excess of 40 hours in the week. All employees within a classification performing Program Work will be paid at the same wage rate regardless of the shift or work scheduled work, subject only to the foregoing provisions.

C. Flexible Starting Times - Shift starting times will be adjusted by the Contractor as necessary to fulfill Program Work requirements subject to the notice requirements of paragraph A.

SECTION 4. HOLIDAYS

A. Schedule - There shall be 8 recognized holidays on the Project:

New Years Day

Labor Day

Martin Luther King Day

President's Day

Memorial Day

Thanksgiving Day

Independence Day

Christmas Day

All said holidays shall be observed on the calendar date except those holidays which occur on Saturday shall be observed on the previous Friday and those that occur on Sunday shall be observed on the following Monday.

- B. Payment Regular holiday pay, if any, for work performed on such a recognized holiday shall be in accordance with the applicable Schedule A.
- C. Exclusivity No holidays other than those listed in Section 4(A) above shall be recognized or observed.

SECTION 5. SATURDAY MAKE-UP DAYS

When severe weather, power failure, fire or natural disaster or other similar circumstances beyond the control of the Contractor prevent work from being performed on a regularly scheduled weekday, the Contractor may schedule a Saturday make-up day and such

time shall be scheduled and paid as if performed on a weekday. Any other Saturday work shall be paid at time and one-half (1½). The Contractor shall notify the Local Union on the missed day or as soon thereafter as practicable if such a make-up day is to be worked.

SECTION 6. REPORTING PAY

- A. Employees who report to the work location pursuant to their regular schedule and who are not provided with work shall be paid two hours reporting pay at straight time rates. An employee whose work is terminated early by a Contractor due to severe weather, power failure, fire or natural disaster of for similar circumstances beyond the Contractor's control, shall receive pay only for such time as is actually worked. In other instances in which an employee's work is terminated early (unless provided otherwise elsewhere in this Agreement), the employee shall be paid for his full shift.
- B. When an employee, who has completed their scheduled shift and left the Program Work site, is "called out" to perform special work of a casual, incidental or irregular nature, the employee shall receive overtime pay at the rate of time and one-half of the employee's straight time rate for hours actually worked.
- C. When an employee leaves the job or work location of their own volition or is discharged for cause or is not working as a result of the Contractor's invocation of Section 7 below, they shall be paid only for the actual time worked.
- D. Except as specifically set forth in this Article there shall be no premiums, bonuses, hazardous duty, high time or other special premium payments or reduction in shift hours of any kind.
- E. There shall be no pay for time not actually worked except as specifically set forth in this Article and except where an applicable Schedule A requires a full weeks' pay for forepersons.

SECTION 7. PAYMENT OF WAGES

A. Termination- Employees who are laid off or discharged for cause shall be paid in full for that which is due them at the time of termination. The Contractor shall also provide the employee with a written statement setting forth the date of lay off or discharge.

SECTION 8. EMERGENCY WORK SUSPENSION

A Contractor may, if considered necessary for the protection of life and/or safety of employees or others, suspend all or a portion of Program Work. In such instances, employees will be paid for actual time worked, except that when a Contractor requests that employees remain at the job site available for work, employees will be paid for that time at their hourly rate of pay.

SECTION 9. INJURY/DISABILITY

An employee who, after commencing work, suffers a work-related injury or disability while performing work duties, shall receive no less than 8 hours wages for that day. Further, the employee shall be rehired at such time as able to return to duties provided there is still Program Work available for which the employee is qualified and able to perform.

SECTION 10. TIME KEEPING

A Contractor may utilize brassing or other systems to check employees in and out. Each employee must check in and out. The Contractor will provide adequate facilities for checking in and out in an expeditious manner.

SECTION 11. MEAL PERIOD

A Contractor shall schedule an unpaid period of not more than 1/2 hour duration at the work location between the 3rd and 5th hour of the scheduled shift. A Contractor may, for efficiency of operation, establish a schedule which coordinates the meal periods of two or more crafts or which provides for staggered lunch periods within a craft or trade. If an employee is

required to work through the meal period, the employee shall be compensated in a manner established in the applicable Schedule A.

SECTION 12. BREAK PERIODS

There will be no rest periods, organized coffee breaks or other non-working time established during working hours. Individual coffee containers will be permitted at the employee's work location. Where 4/10s are being worked there shall be a morning and an afternoon coffee break.

ARTICLE 13 - APPRENTICES

SECTION 1. RATIOS

Recognizing the need to maintain continuing supportive programs designed to develop adequate numbers of competent workers in the construction industry and to provide craft entry opportunities for minorities, women and economically disadvantaged non-minority males, Contractors will employ apprentices in their respective crafts to perform such work as is within their capabilities and which is customarily performed by the craft in which they are indentured. Contractors may utilize apprentices and such other appropriate classifications in the maximum ratio permitted by the New York State Department of Labor or the maximum allowed per trade. Apprentices and such other classifications as are appropriate shall be employed in a manner consistent with the provisions of the appropriate Schedule A. The parties encourage, as an appropriate source of apprentice recruitment consistent with the rules and operations of the affiliated unions' apprentice-programs, the use of the Edward J. Malloy Initiative for Construction Skills, Non-Traditional Employment for Women and Helmets to Hardhats.

ARTICLE 14-SAFETY PROTECTION OF PERSON AND PROPERTY SECTION 1. SAFETY REQUIREMENTS

Each Contractor will ensure that applicable OSHA and safety requirements are at all times maintained on the Program Work site and the employees and Unions agree to cooperate fully with these efforts to the extent consistent with their rights and obligations under the law. Employees will cooperate with employer safety policies and will perform their work at all times in a safe manner and protect themselves and the property of the Contractor and Agency from injury or harm, to the extent consistent with their rights and obligations under the law. Failure to do so will be grounds for discipline, including discharge.

SECTION 2. CONTRACTOR RULES

Employees covered by this Agreement shall at all times be bound by the reasonable safety, security, and visitor rules as established by the Contractors and the Construction Manager for this Program Work. Such rules will be published and posted in conspicuous places throughout the Program Work sites. Any site security and access policies established by the Construction Manager or General Contractor intended for specific application to the construction workforce for Program Work and that are not established pursuant to an Agency directive shall be implemented only after notice to the BCTC and its affiliates and an opportunity for negotiation and resolution by the Labor Management Committee.

SECTION 3. INSPECTIONS

The Contractors and Construction Manager retain the right to inspect incoming shipments of equipment, apparatus, machinery and construction materials of every kind.

ARTICLE 15 - TEMPORARY SERVICES

Temporary services, i.e. all temporary heat, water, power and light, shall only be required upon the specific request of the Agency or Construction Manager, and when so requested shall be assigned to the appropriate trade claiming jurisdiction. Temporary system coverage shall be provided by the appropriate Contractors' existing employees during working hours in which a

NYC AGENCY RENOVATION & REHAB CITY OWNED BUILDINGS/STRUCTURES

shift is scheduled for employees of this Contractor. The Agency or Construction Manager may determine the need for temporary system coverage requirements during non-working hours. There shall be no stacking of trades on temporary services. In the event a temporary system is claimed by multiple trades, the matter shall be resolved through the New York Plan for Jurisdictional Disputes.

ARTICLE 16 - NO DISCRIMINATION SECTION 1. COOPERATIVE EFFORTS

The Contractors and Unions agree that they will not discriminate against any employee or applicant for employment because of creed, race, color, religion, sex, sexual orientation, national origin, marital status, citizenship status, disability, age or any other status provided by law, in any manner prohibited by law or regulation.

SECTION 2. LANGUAGE OF AGREEMENT

The use of the masculine or feminine gender in this Agreement shall be construed as including both genders.

ARTICLE 17- GENERAL TERMS

SECTION 1. PROJECT RULES

A. The Construction Manager and the Contractors shall establish such reasonable Program Work rules that are not inconsistent with this Agreement or rules common in the industry and are reasonably related to the nature of work. These rules will be explained at the pre-job conference and posted at the Program Work sites and may be amended thereafter as necessary. Notice of amendments will be provided to the appropriate Local Union. Failure of an employee to observe these rules and regulations shall be grounds for discipline, including discharge. The fact that no order was posted prohibiting a certain type of misconduct shall not be a defense to an employee disciplined or discharged for such misconduct when the action taken is

for cause.

B. The parties adopt and incorporate the BCTC's Standards of Excellence as annexed hereto as Exhibit "B".

SECTION 2. TOOLS OF THE TRADE

The welding/cutting torch and chain fall are tools of the trade having jurisdiction over the work performed. Employees using these tools shall perform any of the work of the trade. There shall be no restrictions on the emergency use of any tools or equipment by any qualified employee or on the use of any tools or equipment for the performance of work within the employee's jurisdiction.

SECTION 3. SUPERVISION

Employees shall work under the supervision of the craft foreperson or general foreperson.

SECTION 4. TRAVEL ALLOWANCES

There shall be no payments for travel expenses, travel time, subsistence allowance or other such reimbursements or special pay except as expressly set forth in this Agreement.

SECTION 5. FULL WORK DAY

Employees shall be at their work area at the starting time established by the Contractor, provided they are provided access to the work area. The signatories reaffirm their policy of a fair day's work for a fair day's wage.

SECTION 6. COOPERATION AND WAIVER

The Construction Manager, Contractors and the Unions will cooperate in seeking any NYS Department of Labor, or any other government, approvals that may be needed for implementation of any terms of this Agreement. In addition, the Council, on their own behalf and

on behalf of its participating affiliated Local Unions and their individual members, intend the provisions of this Agreement to control to the greatest extent permitted by law, notwithstanding contrary provisions of any applicable prevailing wage, or other, law and intend this Agreement to constitute a waiver of any such prevailing wage, or other, law to the greatest extent permissible only for work within the scope of this Agreement, including specifically, but not limited to those provisions relating to shift, night, and similar differentials and premiums. This Agreement does not, however, constitute a waiver or modification of the prevailing wage schedules applicable to work not covered by this Agreement.

ARTICLE 18. SAVINGS AND SEPARABILITY SECTION 1. THIS AGREEMENT

In the event that the application of any provision of this Agreement is enjoined, on either an interlocutory or permanent basis, or is otherwise determined to be in violation of law, or if such application may cause the loss of Program funding or any New York State Labor Law exemption for all or any part of the Program Work, the provision or provisions involved (and/or its application to particular Program Work, as necessary) shall be rendered, temporarily or permanently, null and void, but where practicable the remainder of the Agreement shall remain in full force and effect to the extent allowed by law (and to the extent no funding or exemption is lost), unless the part or parts so found to be in violation of law or to cause such loss are wholly inseparable from the remaining portions of the Agreement and/or are material to the purposes of the Agreement. In the event a court of competent jurisdiction finds any portion of the Agreement to trigger the foregoing, the parties will immediately enter into negotiations concerning the substance affected by such decision for the purpose of achieving conformity with the court determination and the intent of the parties hereto for contracts to be let in the future.

SECTION 2. THE BID SPECIFICATIONS

In the event that the Agency's (or Construction Manager's) bid specifications, or other action, requiring that a successful bidder (and subcontractor) become signatory to this Agreement is enjoined, on either an interlocutory or permanent basis, or is otherwise determined to be in violation of law, or may cause the loss of Program funding or any New York State Labor Law exemption for all or any part of the Program Work, such requirement (and/or its application to particular Program Work, as necessary) shall be rendered, temporarily or permanently, null and void, but where practicable the Agreement shall remain in full force and effect to the extent allowed by law and to the extent no funding or exemption is lost). In such event, the Agreement shall remain in effect for contracts already bid and awarded or in construction only where the Agency and Contractor voluntarily accepts the Agreement. The parties will enter into negotiations as to modifications to the Agreement to reflect the court or other action taken and the intent of the parties for contracts to be let in the future.

SECTION 3. NON-LIABILITY

In the event of an occurrence referenced in Section 1 or Section 2 of this Article, neither the Agency, the Construction Manager, any Contractor, nor any Union shall be liable, directly or indirectly, for any action taken, or not taken, to comply with any court order or injunction, other determination, or in order to maintain funding or a New York State Labor Law exemption for Program Work. Bid specifications will be issued in conformance with court orders then in effect and no retroactive payments or other action will be required if the original court determination is ultimately reversed.

SECTION 4. NON-WAIVER

Nothing in this Article shall be construed as waiving the prohibitions of Article 7 as to signatory Contractors and signatory Unions.

ARTICLE 19 - FUTURE CHANGES IN SCHEDULE A AREA CONTRACTS SECTION 1. CHANGES TO AREA CONTRACTS

- A. Schedule A to this Agreement shall continue in full force and effect until the Contractor and/or Union parties to the Area Collective Bargaining Agreements which are the basis for Schedule A notify the Agency and Construction Manager in writing of the hourly rate changes agreed to in that Area Collective Bargaining which are applicable to work covered by this Agreement and their effective dates.
- B. It is agreed that any provisions negotiated into Schedule A collective bargaining agreements will not apply to work under this Agreement if such provisions are less favorable to those uniformly required of contractors for construction work normally covered by those agreements; nor shall any provision be recognized or applied on Program Work if it may be construed to apply exclusively, or predominantly, to work covered by this Agreement.
- C. Any disagreement between signatories to this Agreement over the incorporation into Schedule A of provisions agreed upon in the renegotiation of Area Collective Bargaining Agreements shall be resolved in accordance with the procedure set forth in Article 9 of this Agreement.

SECTION 2. LABOR DISPUTES DURING AREA CONTRACT NEGOTIATIONS

The Unions agree that there will be no strikes, work stoppages, sympathy actions, picketing, slowdowns or other disruptive activity or other violations of Article 7 affecting the Program Work by any Local Union involved in the renegotiation of Area Local Collective Bargaining Agreements nor shall there be any lock-out on such Program Work affecting a Local Union during the course of such renegotiations.

ARTICLE 20 - WORKERS' COMPENSATION ADR

SECTION 1.

An ADR program may be negotiated and participation in the ADR Program will be optional by trade.

ARTICLE 21 - HELMETS TO HARDHATS

Section 1.

The Contractors and the Unions recognize a desire to facilitate the entry into the building and construction trades of veterans who are interested in careers in the building and construction industry. The Contractors and Unions agree to utilize the services of the Center for Military Recruitment, Assessment and Veterans Employment (hereinafter "Center") and the Center's "Helmets to Hardhats" program to serve as a resource for preliminary orientation, assessment of construction aptitude, referral to apprenticeship programs or hiring halls, counseling and mentoring, support network, employment opportunities and other needs as identified by the parties.

Section 2.

The Unions and Contractors agree to coordinate with the Center to create and maintain an integrated database of veterans interested in working on this Project and of apprenticeship and employment opportunities for this Project. To the extent permitted by law, the Unions will give credit to such veterans for bona fide, provable past experience.

38

NYC AGENCY RENOVATION & REHAB CITY OWNED BUILDINGS/STRUCTURES

IN WITNESS WHEREOF the parties have caused this Agreement to be executed and effective
as of theday of,
FOR BUILDING AND CONSTRUCTION TRADES COUNCIL OF GREATER NEW YORK AND VICINITY
BY: Kay Ja Barbera Gary LaBarbera President
FOR NEW YORK CITY
BY:
Michael R. Bloomberg Mayor
APPROVED AS TO FORM:
ACTING CORPORATION COUNSEL NEW YORK CITY

NYC AGENCY RENOVATION & REHAB CITY OWNED BUILDINGS/STRUCTURES

IN WITNESS WHEREOF the parties have caused this Agreement to be executed and effective
as of the day of,
FOR BUILDING AND CONSTRUCTION TRADES COUNCIL OF GREATER NEW YORK AND VICINITY
BY: Gary LaBarbera President
FOR NEW YORK CITY
BY: Michael R. Bloomberg Mayor
APPROVED AS TO FORM:

Stur Stein Custum ACTING CORPORATION COUNSEL NEW YORK CITY

DEC 1 à 2009

List of Signatory Unions

Blasterers and Drillers Local #29

Bricklayers Local No. 1

Boiler Makers Local No. 5

Carpenters District Council

Cement Masons No. 780

Derrickmen and Riggers Union No. 197

Concrete Workers District Council No. 16, including Cement and Concrete Workers Nos. 6-A, 18-A, and 20

Electrical Local No. 3

Drywall Tapers 1974

Elevator Constructors No. 1

Heat & Frost Insulators Local Union No. 12A

Heat & Frost Insulators Local Union No. 12

Iron Workers No. 40

Iron Workers District Council

Laborers Local No. 78 Asbestos & Lead Abatement

Iron Workers No. 361

Laborers Construction and General Building No. 79

Laborers Local 731

Lathers Metallic Local No. 46

Local Union 8A Glaziers No. 1281

Mason Tenders District Council

Metal Polishers DC 9

Painters District Council No. 9

Painters Structural Steel No. 806

Ornamental Iron Workers No. 580

Plasters Local Union No. 262

Pavers & Road Builders District Council No. 1

Plumbers No. 1

Sheet Metal Workers Local No. 28

Roofers & Waterproofers No. 8

Sheet Metal Workers Local No. 137

Steamfitters Local Union No. 638; including Metal Trades Division

Teamsters Local Union 813

Teamsters Local Union 814

Tile, Marble & Terrazzo B.A.C. Local Union No. 7

PLA Schedule A

The following Collective Bargaining Agreements, as this Schedule may be amended from time to time in accordance with the Agreement, constitute Schedule A:

- (1) Agreement between the Boilermakers Association of Greater New York, Inc. and the International Brotherhood of Boilermakers, Iron Ship Builders, Blacksmiths, Forgers and Helpers AFL-CIO, Lodge No. 5, September 1, 2006 December 31, 2009.
- (2) Agreement between Association of Cement and Concrete Contractors of New York, Inc. and Cement and Concrete Workers comprised of Local No. 6A, Local No. 18A, Local No. 20 and the Employer, July 1, 2008 June 30, 2011.
- (3) Agreement between the Cement League and the District Council of Cement and Concrete Workers; Comprised of Local No. 6A, Local No. 18A, Local No. 20; July 1, 2008 June 30, 2011.
- (4) Agreement between the Cement League and the United Cement Masons' Union Local No. 780, Clarified & Extended from October 23, 1940 to June 30, 2011.
- (5) Building Construction agreement between the Building Contractors Association, Inc. and the District Council of New York City and Vicinity of the United Brotherhood of Carpenters and Joiners of America, AFL-CIO, July 1, 2006 June 30, 2011.
- (6) General Contractors Association Carpenters 2006; Agreement Between Members of the General Contractors Association of New York, Inc. and the District Council of Carpenters of New York City and Vicinity, July 1, 2006 June 30, 2011.
- (7) Trade Agreement between Drywall Tapers and Pointers of Greater New York Local Union 1974, affiliated with International Union of Painters and Allied Trades, AFL-CIO and Drywall Taping Contractors' Association of Greater New York and the Association of Wall-Ceiling & Carpentry Industry of New York, Inc., September 6, 2006 June 28, 2011; Independent Agreement between Local Union 1974 and Employer.
- (8) Agreement between Allied Building Metal Industries, Inc. and Local Union Nos. 40 and 361 of the International Association of Bridge, Structural and Ornamental and Reinforcing Iron Workers AFL-CIO, July 1, 2008 June 30, 2014.
- (9) Agreement between Independent Contractors and Local #46 Metallic Lathers Union and Reinforcing Ironworkers of New York and Vicinity of the International Association of Bridge, Structural, Ornamental and Reinforcing Iron Workers, July 1, 2008 June 30, 2014.
- (10) Agreement of Working Conditions between the Independent Insulation Contractors Association of New York City Inc. and the International Association of Heat and Frost Insulators and Asbestos Workers Local No. 12 of New York City, 2008-2014.

- (11) Mason Tenders District Council of Greater New York Master Independent Collective Bargaining Agreement, 2008-2011.
- (12) Trade Agreement between District Council No. 9, International Union of Painters and Allied Trades, AFL-CIO and the Association of Master Painters and Decorators of New York, Inc. and the Association of Wall, Ceiling & Carpentry Industries of New York, Inc. and the Window and Plate Glass Dealers Association, May 1, 2005 April 30, 2011.
- (13) Trade Agreement between Enterprise Association Local Union 638 and Mechanical Contractors Association of New York, Inc., July 1, 2008 June 30, 2011.
- (14) Agreement between Allied Building Metal Industries Inc. and Architectural and Ornamental Iron Workers Local Union No. 580 AFL-CIO; July 1, 2008 June 30, 2011.
- (15) Official Working Agreement between Service Contractors Division of the Mechanical Contractors Association of New York and Enterprise Association Metal Trades Branch Local Union 638, July 1, 2007 June 30, 2010.
- (16) Agreement between Association of Contracting Plumbers of the City of New York, Inc. and Local Union No 1 of the United Association of Journeymen and Apprentices of the Plumbing and Pipe Fitting Industry of the United States and Canada, July 1, 2007 June 30, 2010.
- (17) Agreement and Working Rules between New York Electrical Contractors Association, Inc. and the Association of Electrical Contractors, Inc. and Local Union No. 3 International Brotherhood of Electrical Workers, AFL-CIO, May 10, 2007 May 13, 2010.
- (18) Official Working Agreement between Service Contractors Division of the Mechanical Contractors Association of New York, Inc. and Enterprise Association Metal Trades Branch Local Union 638, Refrigeration, Air Conditioning, Air Cooling, Oil Burner and Stoker Service and Maintenance Technicians, July 1, 2007 June 30, 2010.
- (19) Structural Steel and Bridge Painters of Greater New York, Local Union No. 806, District Council No. 9, International Union of Painters and Allied Trades, AFL-CIO, CLC and New York Structural Steel Painting Contractors Association, Inc.; Collective Bargaining Agreement, October 1, 2005 September 30, 2011.
- (20) Trade Agreement between United Derrickmen & Riggers Association, Local No. 197 of New York, All long Island, Westchester and Vicinity and Building Stone and Pre-Case Contractors Association, 2008.
- (21) Agreement between the Greater New York and New Jersey Tile Contractors Association, Inc., and the Tile Setters and Tile Finishers Union of New York and New Jersey, Local Union No. 7 of the International Union of Bricklayers and Allied Craftworkers, June 8, 2009 June 2, 2013.

- (22) Agreement between The Building Contractors Association, Inc. and International Union of Operating Engineers Local 15 and 15 A, July 1, 2006-June 30, 2011.
- (23) Agreement dated as of July 1, 2006 between Building Contractors Association and International Union of Operating Engineers Local 14-14B, July 1, 2006-June 30,2011.
- (24) Agreement Between The Building Contractors Association, Inc. and International Union of Operating Engineers Local 15D affiliated with the AFL-CIO, July 1, 2006-June 30, 2011.
- (25) Local 282 International Brotherhood of Teamsters High Rise Contract, Building Contractors Association and Independents, 2008-2013.
- (26) Building, Concrete, Excavation & Common Laborers Union Local No. 731 Independent Agreement, July 1, 2006-June 30, 2012.
- (27) March 17, 2009 Agreement between ThyssenKrupp Elevator Corp. and International Union of Elevator Constructors, Local 1 of NY and NJ, 2009-2014.
- (28) Working Agreement Local Union No. 8 United Union of Roofers, Waterproofers and Allied Workers and Roofing and Waterproofing Contractor's Association of New York and Vicinity, July 1, 2009-June 30, 2011.
- (29) Standard Form Collective Bargaining Agreement between Sheet Metal Workers' International Association Local Union #137 and the Greater New York Sign Association, July 16, 2007 July 15, 2010.
- (30) Trade Agreement between ____ and Local No. 1 New York of the International Union of Bricklayers and Allied Craftworkers, July 1, 2008 July 30, 2011.

THIS PAGE INTENTIONALLY LEFT BLANK

Project Labor Agreement - - Letter of Assent

Dear:		
Project Labor interpreted pur Exhibits are he	Agreement as such Agreement to its terms. The received incorporated by ref	·
	and languaged of	Subcontractor (hereinafter Contractor) on the Project known as (hereinafter PROJECT), for and in
consideration	of the award to it of of the mutual promises needged, hereby:	a contract to perform work on said PROJECT, and in further nade in the Project Labor Agreement, a copy of which was received
(1)	with any and all sched	be bound by the terms and conditions of the Agreement, together ules; amendments and supplements now existing or which are later
(2)	Agrees to be bound by the legally established collective bargaining agreements and local trust agreements as set forth in the Project Labor Agreement and this Agreement but only to the extent of Program Work and as required by the PLA.	
(3)	Authorizes the parties trustees to administer appointed as if made	to such local trust agreements to appoint trustees and successor the trust funds and hereby ratifies and accepts the trustees so by the Contractor but only to the extent of Program Work as
(4)	Certifies that it has a complete compliance agrees to employ labor shall require labor had engage to work on the labor Management Complete	no commitments or agreements that would preclude its full and with the terms and conditions of said Agreement. The Contractor or that can work in harmony with all other labor on the Project and rmony from every lower tier subcontractor it has engaged or may be Project. Labor harmony disputes/issues shall be subject to the committee provisions.
(5)	Assess to cacura from	m any Contractor(s) (as defined in said Agreement) which is or ctor (of any tier), to it, a duly executed Agreement to be Bound in
Dated:		(Name of Contractor or subcontractor)
(Name of CM; Higher Level S	GC; Contractor or Subcontractor)	(Authorized Officer & Title)
		(Address)
·		(Phone) (Fax)
		Contractor's State License #
Sworn to befor day of	e me this, 2009	
		•

Notary Public

STANDARDS OF EXCELLENCE

The purpose of this Standard of Excellence is to reinforce the pride of every construction worker and the commitment to be the most skilled; most productive and safest workforce available to construction employers and users in the City of New York. It is the commitment of every affiliated local union to use our training and skills to produce the highest quality work and to exercise safe and productive work practices.

The rank and file members represented by the affiliated local unions acknowledge and adopt the following standards:

- Provide a full days work for a full days pay;
- Safely work towards the timely completion of the job;
- Arrive to work on time and work until the contractual quitting time;
- Adhere to contractual lunch and break times;
- > Promote a drug and alcohol free work site;
 > Work in accordance with all applicable accordance.
- Work in accordance with all applicable safety rules and procedures;
- Allow union representatives to handle job site disputes and grievances without resort to slowdowns, or unlawful job disruptions;
- Respect management directives that are safe, reasonable and legitimate;
- Respect the rights of co-workers;
- Respect the property rights of the owner, management and contractors.

The Unions affiliated with the New York City Building and Construction Trades Council will expect the signatory contractors to safely and efficiently manage their jobs and the unions see this as a corresponding obligation of the contractors under this Standard of Excellence. The affiliated unions will expect the following from its signatory contractors:

- Management adherence to the collective bargaining agreements;
- Communication and cooperation with the trade foremen and stewards;
- Efficient, safe and sanitary management of the job site;
- > Efficient job scheduling to mitigate and minimize unproductive time;
- Efficient and adequate staffing by properly trained employees by trade;
- Efficient delivery schedules and availability of equipment and tools to ensure efficient job progress;
- Ensure proper blueprints, specifications and layout instructions and material are available in a timely manner
- Promote job site dispute resolution and leadership skills to mitigate such disputes;
- Treatment of all employees in a respectful and dignified manner acknowledging their contributions to a successful project.

The affiliated unions and their signatory contractors shall ensure that both the rank and file members and the management staff shall be properly trained in the obligations undertaken in the Standard of Excellence.

NOTICE TO BIDDERS

Please be advised that the City of New York has revised the form of the performance bond that is required for City construction contracts that do not exceed \$5 million. The form of bond required for contracts that are greater than \$5 million has not changed. The City now has two approved forms. One form is to be used for contracts that do not exceed \$5 million and one form is to be used for contracts above \$5 million. The City's payment bond remains unchanged.

The new bond form for contracts that do not exceed \$5 million has been approved by the U.S. Small Business Administration ("SBA") for participation in their Bond Guarantee Program. The SBA's Bond Guarantee Program enables eligible small businesses to obtain or increase bonding by having the SBA act as a partial guarantor of the contractor to the surety. If you are interested in participating in this program, we suggest that you contact your broker or the SBA.

In order to maximize participation by small businesses in the SBA Guarantee Program, the City also encourages prime contractors who are awarded contracts greater than \$5 million to allow their subcontractors to use the SBA-approved form, particularly on contracts that are subject to Local Law 129 (the M/WBE program), if the prime contractor requires subcontractors to obtain performance bonds.

. • . ٠, ·

RIDER

Pursuant to 44 CFR §13.36(i), the following provisions are inserted into the Contract:


- 1. The City shall have the right to terminate this Contract, in whole or in part, for cause or without cause. The City shall give no less than 30 days written notice of termination ("Termination Notice") for termination without cause and no less than 10 days notice for termination for cause unless a shorter time is determined by the Commissioner to be necessary. If the City terminates this Contract the City shall not incur or pay any further obligation pursuant to this Contract beyond the termination date set by the City in the Termination Notice. The City shall pay for services rendered or goods delivered in accordance with this Contract prior to the termination date. In addition, any obligation necessarily incurred by the Contractor on account of this Contract prior to receipt of notice of termination and falling due after the termination date shall be paid by the City in accordance with the terms of this Contract. In no event shall such obligation be construed as including any lease or other occupancy agreement, oral or written, entered into between the Contractor and its landlord.
- 2. In the event of a Default of Contractor's obligations under this Contract, the Commissioner, after declaring the Contractor in default, may have the services under the Contract completed by such means and in such manner, by contract with or without public letting, or otherwise, as he or she may deem advisable in accordance with applicable PPB Rules. After such completion, the Commissioner shall certify the expense incurred in such completion, which shall include the cost of re-letting. Should the expense of such completion, as certified by the Commissioner, exceed the total sum which would have been payable under the Contract if it had been completed by the Contractor, any excess shall be promptly paid by the Contractor upon demand by the City. The excess expense of such completion, including any and all related and incidental costs, as so certified by the Commissioner, and any liquidated damages assessed against the Contractor, may be charged against and deducted out of monies earned by the Contractor.
- 3. If applicable, Contractor shall comply, and shall cause its subcontractors to comply with Executive Order 11246 of September 24, 1964, entitled "Equal Employment Opportunity" as amended by Executive Order 11375 of October 13, 1967 and supplemented in Department of Labor regulations (41 CFR Chapter 60).(applicable to all construction contracts awarded in excess of \$10,000)
- 4. If applicable, Contractor shall comply, and shall cause its subcontractors to comply with the Copeland "Anti-Kickback" Act (18 U.S.C 874) as supplemented in Department of Labor regulations (29 CFR Part 3).(applicable to contracts for construction or repair)
- 5. If applicable, Contractor shall comply, and cause its subcontractors to comply with the Davis-Bacon Act (40 U.S.C. 276a to 276a-7) as supplemented by Department of Labor regulations (29 CFR Part 5).(applicable to construction contracts in excess of \$2,000)

- 6. If applicable, Contractor shall comply and cause its subcontractors to comply with Sections 103 and 107 of the Contract Work Hours and Safety Standards Act (40 U.S.C. 327-330) as supplemented by Department of Labor regulations (29 CFR Part 5).(applicable to construction contracts in excess of \$2,000, and in excess of \$2,500 for other contract which involve the employment of mechanics or laborers)
- 7. Contractor shall be required to produce and deliver such reports relating to the services performed under this Contract as may be required by the City or any other State or federal governmental agency with jurisdiction.
- 8. Pursuant to 44 CFR §13.34, if the services under this Contract are supported by a federal grant of funds FEMA reserves a royalty-free, non-exclusive, and irrevocable right to reproduce, publish, or otherwise use, and to authorize others to use, for Federal Government purposes: (1) the copyright in any work developed under a grant, subgrant, or contract under a grant or subgrant; and (2) any rights of copyright to which a grantee, subgrantee, or contractor purchases ownership with grant support.
- 9. Any reports, documents, data, photographs, deliverables, and/or other materials produced pursuant to this Contract ("Copyrightable Materials"), and any and all drafts and/or other preliminary materials in any format related to such items produced pursuant to this Contract, shall upon their creation become the exclusive property of the City. The Copyrightable Materials shall be considered "work-made-for-hire" within the meaning and purview of Section 101 of the United States Copyright Act, 17 U.S.C. § 101, and the City shall be the copyright owner thereof and of all aspects, elements and components thereof in which copyright protection might exist. To the extent that the Copyrightable Materials do not qualify as "work-made-for-hire," the Contractor hereby irrevocably transfers, assigns and conveys exclusive copyright ownership in and to the Copyrightable Materials to the City, free and clear of any liens, claims, or other encumbrances. The Contractor shall retain no copyright or intellectual property interest in the Copyrightable Materials.
- 10. The Contractor shall promptly and fully report to the Department any discovery or invention arising out of or developed in the course of performance of this Contract. If the services under this Contract are supported by a federal grant of funds, the Contractor shall promptly and fully report to the federal government for the federal government to make a determination as to whether patent protection on such invention shall be sought and how the rights in the invention or discovery, including rights under any patent issued thereon, shall be disposed of and administered in order to protect the public interest.
- 11. The Contractor shall grant access to the State, the City, FEMA, and/or the Comptroller General of the United States, or any of their duly authorized representatives, to any books, documents, papers, and/or records of the Contractor that are directly pertinent to the Contract for the purpose of making audit, examination, excerpts, and transcriptions. Contractor shall retain all books, documents, papers or records relating to the services performed under this

Contract for three years after final payment under this Contract is made and all other pending matters are closed.

- 12. For any contract or subcontract the value of which is in excess of \$100,000: The Contractor shall comply and shall cause its subcontractor to comply with all applicable standards, orders, or requirements issued under Section 306 of the Clean Air Act (42 U.S.C. §1857(h)), Section 508 of the Clean Water Act (33 U.S.C. §1368), Executive Order 11738, and Environmental Protection Agency regulations (40 CFR Part 15).
- 13. The Contractor shall comply with mandatory standards and policies relating to energy efficiency that are contained in the State's energy conservation plan issued in compliance with the Energy Policy and Conservation Act (Pub. L. 94-163, 89 Stat. 871).

THIS PAGE INTENTIONALLY LEFT BLANK

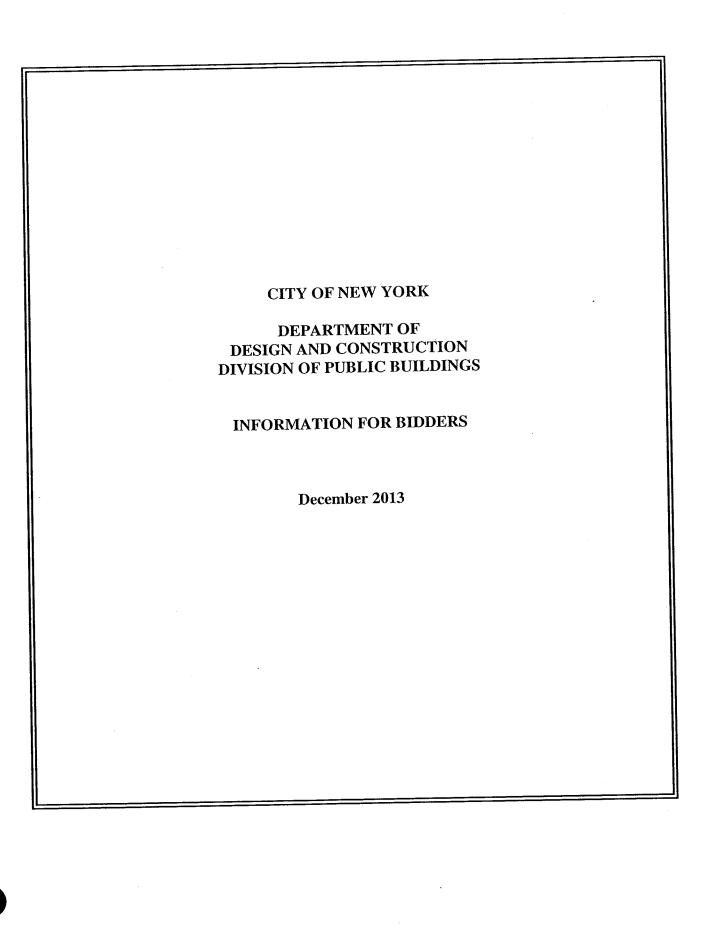

THIS PAGE INTENTIONALLY LEFT BLANK

INFORMATION FOR BIDDERS

Description and Location of Work 1.

The description and location of the work for which bids are requested are specified in Attachment 1, "Bid Information". Attachment 1 is included in the Bid Booklet.

Time and Place for Receipt of Bids 2.

Sealed bids shall be received on or before the date and hour specified in Attachment 1, at which time they will be publicly opened and read aloud in the presence of the Commissioner or his or her representative, and any bidders who may desire to be present.

3. **Definitions**

The definitions set forth in the Procurement Policy Board Rules shall apply to this Invitation For Bids.

Invitation For Bids and Contract Documents 4.

- Except for titles, sub-titles, headings, running headlines, tables of contents and indices (all of (A) which are printed herein merely for convenience) the following, except for such portions thereof as may be specifically excluded, shall be deemed to be part of the Contract and the Invitation for Bids.
 - All provisions required by law to be inserted in this Contract, whether actually inserted or not (1)
 - The Contract Drawings and Specifications (2)
 - The General Conditions, the General Requirements and the Special Conditions, if any (3)
 - (4) The Contract
 - The Information for Bidders; Request for Proposals; Notice of Solicitation and Proposal For Bids; (5) Bid or Proposal, and, if used, the Bid Booklet
 - The Budget Director's Certificate; all Addenda issued prior to the receipt of the bids; the Notice of (6) Award; Performance and Payment Bonds, if required; and the Notice to Proceed with the Work.
- For particulars as to this procurement, including quantity and quality of the purchase, extent of the work or labor to be performed, delivery and performance schedule, and any other special instructions, prospective bidders are referred to the Invitation For Bids Documents. A copy of such documents can be obtained at the location set forth in Attachment 1.
- Deposit for Copy of Invitation For Bids Documents: Prospective bidders may obtain a copy of the (C) Invitation For Bids Documents by complying with the conditions set forth in the Notice of Solicitation. The deposit must be in the form of a check or money order made payable to the City of New York, and drawn upon a state or national bank or trust company, or a check of such bank or trust company signed by a duly authorized officer thereof.
- Return of Invitation For Bids Documents: All Invitation For Bids Documents must be returned to (D) the Department upon request. If the bidder elects not to submit a bid thereunder, the Invitation For Bids Documents shall be returned to the Department, along with a statement that no bid will be submitted.
- Return of Deposit: Such deposit will be returned within 30 days after the award of the contract or the rejection of all bids as set forth in the advertisement, provided the Invitation For Bids Documents are returned to the location specified in Attachment 1, in physical condition satisfactory to the Commissioner.
- Additional Copies: Additional copies of the Invitation For Bids Documents may be obtained, subject to the conditions set forth in the advertisement for bids.

1

5. <u>Pre-Bid Conference</u>

A pre-bid conference shall be held as set forth in Attachment 1. Nothing stated at the pre-bid conference shall change the terms or conditions of the Invitation For Bids Documents, unless a change is made by written amendment as provided in Section 9 below. Failure to attend a mandatory pre-bid conference shall constitute grounds for the rejection of the bid.

6. Agency Contact

Any questions or correspondence relating to this bid solicitation shall be addressed to the Agency Contact person specified in Attachment 1.

7. Bidder's Oath

- (A) The bid shall be properly signed by an authorized representative of the bidder and the bid shall be verified by the written oath of the authorized representative who signed the bid, that the several matters stated and information furnished therein are in all aspects true.
- (B) A materially false statement willfully or fraudulently made in connection with the bid or any of the forms completed and submitted with the bid may result in the termination of any Contract between the City and the Bidder. As a result, the Bidder may be barred from participating in future City contracts as well as be subject to possible criminal prosecution.

8. Examination and Viewing of Site, Consideration of Other Sources of Information and Changed Conditions

- (A) Pre-Bidding (Investigation) Viewing of Site Bidders must carefully view and examine the site of the proposed work, as well as its adjacent area, and seek other usual sources of information, for they will be conclusively presumed to have full knowledge of any and all conditions on, about or above the site relating to or affecting in any way the performance of the work to be done under the Contract which were or should have been indicated to a reasonably prudent bidder. To arrange a date for visiting the work site, bidders are to contact the Agency Contact person specified in Attachment 1.
- (B) Should the contractor encounter during the progress of the work subsurface conditions at the site materially differing from any shown on the Contract Drawings or indicated in the Specifications or such subsurface conditions as could not reasonably have been anticipated by the contractor and were not anticipated by the City, which conditions will materially affect the cost of the work to be done under the Contract, the attention of the Commissioner must be called immediately to such conditions before they are disturbed. The Commissioner shall thereupon promptly investigate the conditions. If he finds that they do so materially differ, or that they could not reasonably have been anticipated by the contractor and were not anticipated by the City, the Contract may be modified with his written approval.

9. <u>Examination of Proposed Contract</u>

(A) Request for Interpretation or Correction: Prospective bidders must examine the Contract Documents carefully and before bidding must request the Commissioner in writing for an interpretation or correction of every patent ambiguity, inconsistency or error therein which should have been discovered by a reasonably prudent bidder. Such interpretation or correction, as well as any additional contract provisions the Commissioner may decide to include, will be issued in writing by the Commissioner as an addendum to the Contract, which will be transmitted to each person recorded as having received a copy of the Contract Documents from the Department. Transmission of such addendum will be by mail, e-mail, facsimile or hand delivery. Such addendum will also be posted at the place where the Contract Documents are available for the inspection of prospective bidders. Upon transmission as provided for herein, such addendum shall become a part of the Contract Documents, and binding on all bidders, whether or not actual notice of such addendum is shown.

- (B) Only Commissioner's Interpretation or Correction Binding: Only the written interpretation or correction so given by the Commissioner shall be binding, and prospective bidders are warned that no other officer, agent or employee of the City is authorized to give information concerning, or to explain or interpret, the Contract.
- (C) Documents given to a subcontractor for the purpose of soliciting the subcontractor's bid shall include either a copy of the bid cover sheet or a separate information sheet setting forth the project name, the Contract number (if available), the contracting agency and the Project's location.

10. Form of Bid

Each bid must be submitted upon the prescribed form and must contain: a) the name, residence and place of business of the person or persons making the same; b) the names of all persons interested therein, and if no other person is so interested, such fact must be distinctly stated; c) a statement to the effect that it is made without any connection with any other person making a bid for the same purpose and that it is in all respects fair and without collusion or fraud; d) a statement that no Council member or other officer or employee or person whose salary is payable in whole or part from the City Treasury is directly or indirectly interested therein or in the supplies, materials or equipment and work or labor to which it relates, or in any portion of the profits thereof; e) a statement that the bidder is not in arrears to the City or to any agency upon a debt or contract or taxes, and is not a defaulter as surety or otherwise upon any obligation to the City to any agency thereof, except as set forth in the bid.

THE BID SHALL BE TYPEWRITTEN OR WRITTEN LEGIBLY IN INK. THE BID SHALL BE SIGNED IN INK. ERASURES OR ALTERATIONS SHALL BE INITIALED BY THE SIGNER IN INK. FAILURE TO CONFORM TO THE REQUIREMENTS OF THIS SECTION 10 SHALL RESULT IN THE REJECTION OF THE BID.

11. Irrevocability of Bid

The prices set forth in the bid cannot be revoked and shall be effective until the award of the Contract, unless the bid is withdrawn as provided for in Sections 15 and 18 below.

12. Acknowledgment of Amendments

The receipt of any amendment to the Contract Documents shall be acknowledged by the bidder in its bid submission.

13. Bid Samples and Descriptive Literature

Bid samples and descriptive literature shall not be submitted by the bidder, unless expressly requested elsewhere in the Contract or Contract Documents. Any unsolicited bid samples or descriptive literature which are submitted shall not be examined or tested and shall not be deemed to vary any of the provisions of this Contract.

14. Proprietary Information/Trade Secrets

- (A) The bidder shall identify those portions of the bid which it deems to be confidential, proprietary information or trade secrets, and provide justification why such materials shall not be disclosed by the City. All such materials shall be clearly indicated by stamping the pages on which such information appears, at the top and bottom thereof with the word "Confidential". Such materials stamped "Confidential" must be easily separable from the non-confidential sections of the bid.
- (B) All such materials so indicated shall be reviewed by the Agency and any decision not to honor a request for confidentiality shall be communicated in writing to the bidder. For those bids which are unsuccessful, all such confidential materials shall be returned to the bidder. Prices, makes and model or catalog numbers of the items offered, deliveries, and terms of payment shall be publicly available after bid opening, regardless of any designation of confidentiality made by the bidder.

15. Pre-Opening Modification or Withdrawal of Bids

Bids may be modified or withdrawn by written notice received in the office designated in Attachment 1, before the time and date set for the bid opening. If a bid is withdrawn in accordance with this Section, the bid security, if any, shall be returned to the bidder.

16. Bid Evaluation and Award

In accordance with the New York City Charter, the Procurement Policy Board Rules and the terms and conditions of this Invitation For Bids, this Contract shall be awarded, if at all, to the responsible bidder whose bid meets the requirements and evaluation criteria set forth in the Invitation For Bids, and whose bid price is either the most favorable bid price or, if the Invitation For Bids so states, the most favorable evaluated bid price. A bid may not be evaluated for any requirement or criterion that is not disclosed in the Invitation For Bids.

Restriction: No negotiations with any bidder shall be allowed to take place except under the circumstances and in the manner set forth in Section 21. Nothing in this Section shall be deemed to permit a contract award to a bidder submitting a higher quality item than that designated in the Invitation For Bids, if that bid is not also the most favorable bid.

17. Late Bids, Late Withdrawals and Late Modifications

Any bid received at the place designated in the solicitation after the time and date set for receipt of bids is late and shall not be considered. Any request for withdrawal or modification received at the place designated in the solicitation after the time and date set for receipt of bids is late and shall not be considered. The exception to this provision is that a late modification of a successful bid that makes the bid terms more favorable to the City shall be considered at any time it is received.

18. Withdrawal of Bids.

Except as provided for in Section 15, above, a bidder may not withdraw its bid before the expiration of forty-five (45) days after the date of the opening of bids; thereafter, a bidder may withdraw its bid only in writing and in advance of an actual award. If within sixty (60) days after the execution of the Contract, the Commissioner fails to fix the date for commencement of work by written notice to the bidder, the bidder, at his option, may ask to be relieved of his obligation to perform the work called for by written notice to the Commissioner. If such notice is given to the Commissioner, and the request to withdraw is granted, the bidder waives all claims in connection with this Contract.

19. Mistake in Bids

(A) <u>Mistake Discovered Before Bid Opening</u>: A bidder may correct mistakes discovered before the time and date set for bid opening by withdrawing or correcting the bid as provided in Section 15 above.

(B) Mistakes Discovered Before Award

- (1) In accordance with General Municipal Law (Section 103, subdivision 11), where a unilateral error or mistake is discovered in a bid, such bid may be withdrawn upon written approval of the Agency Chief Contracting Officer if the following conditions are met:
 - (a) The mistake is known or made known to the agency prior to the awarding of the Contract or within 3 days after the opening of the bid, whichever period is shorter; and
 - (b) The price bid was based upon an error of such magnitude that enforcement would be unconscionable; and

- The bid was submitted in good faith and the bidder submits credible evidence that the mistake was (c) a clerical error as opposed to a judgment error; and
- The error in the bid is actually due to an unintentional and substantial arithmetic error or an (d) unintentional omission of a substantial quantity of work, labor, material or services made directly in the compilation of the bid, which unintentional arithmetic error pr unintentional omission can be clearly shown by objective evidence drawn from inspection of the original work paper, documents, or materials used in the preparation of the bid sought to be withdrawn; and
- It is possible to place the agency in the same position as existed prior to the bid. (e)
- Unless otherwise required by law, the sole remedy for a bid mistake in accordance with this Article (2) shall be withdrawal of the bid, and the return of the bid bond or other security, if any, to the bidder. Thereafter, the agency may, in its discretion, award the Contract to the next lowest bidder or rebid the Contract. Any amendment to or reformation of a bid or a Contract to rectify such an error or mistake therein is strictly prohibited.
- If the mistake and the intended correct bid are clearly evident on the face of the bid document, the bid shall be corrected to the intended correct bid and may not be withdrawn. Examples of mistakes that may be corrected are typographical errors, errors in extending unit prices, transposition errors and arithmetical errors.

20. Low Tie Bids

- When two or more low responsive bids from responsible bidders are identical in price, meeting all (A) the requirements and criteria set forth in the Invitation For Bids, the Agency Chief Contracting Officer will break the tie in the following manner and order of priority:
 - Award to a certified New York City small, minority or woman-owned business entity bidder; (1)
 - Award to a New York City bidder; (2)
 - Award to a certified New York State small, minority or woman-owned business bidder; (3)
 - Award to a New York State bidder. (4)
- If two or more bidders still remain equally eligible after application of paragraph (A) above, award shall be made by a drawing by lot limited to those bidders. The bidders involved shall be invited to attend the drawing. A witness shall be present to verify the drawing and shall certify the results on the bid tabulation sheet.

21. Rejection of Bids

- Rejection of Individual Bids: The Agency may reject a bid if: (A)
- (1) The bidder fails to furnish any of the information required pursuant to Section 24 or 28 hereof; or if
- (2) The bidder is determined to be not responsible pursuant to the Procurement Policy Board Rules; or if
- (3) The bid is determined to be non-responsive pursuant to the Procurement Policy Board Rules; or if
- (4) The bid, in the opinion of the Agency Chief Contracting Officer, contains unbalanced bid prices and is thus non-responsive, unless the bidder can show that the prices are not unbalanced for the probable required quantity of items, or if the imbalance is corrected pursuant to Section 15.
- Rejection of All Bids: The Agency, upon written approval by the Agency Chief Contracting (B) Officer, may reject all bids and may elect to resolicit bids if in its sole opinion it shall deem it in the best interest of the City so to do.
- Rejection of All Bids and Negotiation With All Responsible Bidders: The Agency Head may determine that it is appropriate to cancel the Invitation For Bids after bid opening and before award and to complete the acquisition by negotiation. This determination shall be based on one of the following reasons:

- (1) All otherwise acceptable bids received are at unreasonable prices, or only one bid is received and the Agency Chief Contracting Officer cannot determine the reasonableness of the bid price, or no responsive bid has been received from a responsible bidder; or
- (2) In the judgment of the Agency Chief Contracting Officer, the bids were not independently arrived at in open competition, were collusive, or were submitted in bad faith.
- (D) When the Agency has determined that the Invitation for Bids is to be canceled and that use of negotiation is appropriate to complete the acquisition, the contracting officer may negotiate and award the Contract without issuing a new solicitation, subject to the following conditions:
 - (1) prior notice of the intention to negotiate and a reasonable opportunity to negotiate have been given by the contracting officer to each responsible bidder that submitted a bid in response to the Invitation for Bids;
 - (2) the negotiated price is the lowest negotiated price offered by a responsible bidder; and
 - the negotiated price is lower than the lowest rejected bid price of a responsible bidder that submitted a bid in response to the Invitation for Bids.

22. Right to Appeal Determinations of Non-Responsiveness or Non-Responsibility and Right to Protest Solicitations and Award

The bidder has the right to appeal a determination of non-responsiveness or non-responsibility and has the right to protest a solicitation and award. For further information concerning these rights, the bidder is directed to the Procurement Policy Board Rules.

23. Affirmative Action and Equal Employment Opportunity

This Invitation For Bids is subject to applicable provisions of Federal, State and Local Laws and executive orders requiring affirmative action and equal employment opportunity.

24. <u>VENDEX Questionnaires</u>

- (A) Requirement: Pursuant to Administrative Code Section 6-116.2 and the PPB Rules, bidders may be obligated to complete and submit VENDEX Questionnaires. Generally, if this bid is \$100,000 or more, or if this bid when added to the sum total of all contracts, concessions and franchises the bidder has received from the City and any subcontracts received from City contractors over the past twelve months, equals or exceeds \$100,000, Vendex Questionnaires must be completed. If required, Vendex Questionnaires must be completed and submitted before any award of contract may be made or before approval is given for a proposed subcontractor. Non-compliance with these submission requirements may result in the disqualification of the bid, disapproval of a subcontractor, subsequent withdrawal of approval for the use of an approved subcontractor, or the cancellation of the contract after its award.
- (B) <u>Submission</u>: Vendex Questionnaires must be submitted directly to the Mayor's Office of Contract Services, ATTN: Vendex, 253 Broadway, 9th Floor, New York, New York 10007. In addition, the bidder must submit a Confirmation of Vendex Compliance to the agency. A form for this confirmation is set forth in the Bid Booklet.
- (C) Obtaining Forms: Vendex Questionnaires, as well as detailed instructions, may be obtained at www.nyc.gov/vendex. The bidder may also obtain Vendex forms and instructions by contacting the Agency Chief Contracting Officer or the contact person for this contract.

Complaints About the Bid Process 25.

The New York City Comptroller is charged with the audit of contracts in New York City. Any vendor who believes that there has been unfairness, favoritism or impropriety in the bid process should inform the Comptroller, Office of Contract Administration, One Centre Street, Room 835, New York, New York; telephone number (212)669-2797.

Bid, Performance and Payment Security 26.

- Bid Security: Each bid must be accompanied by bid security in an amount and type specified in Attachment 1. The bid security shall assure the City of New York of the adherence of the bidder to its proposal, the execution of the Contract, and the furnishing of Performance and Payment Bonds by the bidder, if required in Attachment 1. Bid security shall be returned to the bidder as follows:
 - Within ten (10) days after the bid opening, the Comptroller will be notified to return the deposits (1) of all but the three (3) lowest bidders. Within five (5) days after the award, the Comptroller will be notified to return the deposits of the remaining two unsuccessful bidders.
 - Within five (5) days after the execution of the Contract and acceptance of the Contractor's bonds, (2) the Comptroller will be notified to return the bid security of the successful bidder or, if performance and payment bonds are not required, only after the sum retained under Article 21 of the Contract equals the amount of the bid security.
 - Where all bids are rejected, the Comptroller will be notified to return the deposit of the three (3) (3) lowest bidders at the time of rejection.
- Performance and Payment Security: Performance and Payment Security must be provided in an amount and type specified in Attachment 1. The performance and payment security shall be delivered by the contractor prior to or at the time of execution of the Contract. If a contractor fails to deliver the required performance and payment security, its bid security shall be enforced, and an award of Contract may be made to the next lowest responsible and responsive bidder, or the contract may be rebid.
- Acceptable Types of Security: Acceptable types of security for bids, performance, and payment shall be limited to the following:
 - a one-time bond in a form satisfactory to the City; (1)
 - a bank certified check or money order; (2)
 - obligations of the City of New York; or (3)
 - other financial instruments as determined by the Office of Construction in consultation with the (4) Comptroller.

Whenever the successful bidder deposits obligations of the City of New York as performance and payment security, the Comptroller may sell and use the proceeds thereof for any purpose for which the principal or surety on such bond would be liable under the terms of the Contract. If the money is deposited with the Comptroller, the successful bidder shall not be entitled to receive interest on such money from the City.

Form of Bonds: Security provided in the form of bonds must be prepared on the form of bonds (D) authorized by the City of New York. Forms for bid, performance, and payment bonds are included in the Invitation for Bids Documents. Such bonds must have as surety thereunder such surety company or companies as are: (1) approved by the City of New York; (2) authorized to do business in the State of New York, and (3) approved by the Department of the Treasury of the United States. Premiums for any required bonds must be included in the base bid.

The bidder is advised that submission of a bid bond where the surety on such bond fails to meet the criteria set forth herein, shall result in the rejection of the bid as non-responsive.

The Department of the Treasury of the United States advises that information concerning approved surety companies may be obtained as follows: (1) from the Government Printing Office at 202-512-1800; (2) through the Internet at http://www.fms.treas.gov/c570/index.html, and (3) through a computerized public bulletin board, which can be accessed by using your computer modem and dialing 202-874-6887.

(E) <u>Power of Attorney</u>: Attorneys in fact who sign bid, performance, or payment bonds must file with each bond a certified copy of their power of attorney to sign said bonds.

27. Failure to Execute Contract

In the event of failure of the successful bidder to execute the Contract and furnish the required security within ten (10) days after notice of the award of the Contract, the deposit of the successful bidder or so much thereof as shall be applicable to the amount of the award made shall be retained by the City, and the successful bidder shall be liable for and hereby agrees to pay on demand the difference between the price bid and the price for which such Contract shall be subsequently awarded, including the cost of any required reletting and less the amount of such deposit. No plea of mistake in such accepted bid shall be available to the bidder for the recovery of the deposit or as a defense to any action based upon such accepted bid. Further, should the bidder's failure to comply with this Section cause any funding agency, body or group (Federal, State, City, Public, Private, etc.) to terminate, cancel or reduce the funding on this project, the bidder in such event shall be liable also to the City for the amount of actual funding withdrawn by such agency on this project, less the amount of the forfeited deposit.

28. <u>Bidder Responsibilities and Qualifications</u>

- (A) Bidders must include with their bids all information necessary for a determination of bidder responsibility, as set forth in the Specifications.
- (B) The Agency may require any bidder or prospective bidder to furnish all books of account, records, vouchers, statements or other information concerning the bidder's financial status for examination as may be required by the Agency to ascertain the bidder's responsibility and capability to perform the Contract. If required, a bidder must also submit a sworn statement setting forth such information as the Agency may require concerning present and proposed plant and equipment, the personnel and qualifications of his working organizations, prior experience and performance record.
- (C) Oral Examination on Qualifications: In addition thereto, and when directed by the Agency, the bidder, or a responsible officer, agent or employee of the bidder, must submit to an oral examination to be conducted by the Agency in relation to his proposed tentative plan and schedule of operations, and such other matters as the Agency may deem necessary in order to determine the bidder's ability and responsibility to perform the work in accordance with the Contract. Each person so examined must sign and verify a stenographic transcript of such examination noting thereon such corrections as such person may desire to make.
- (D) If the bidder fails or refuses to supply any of the documents or information set forth in paragraph
 (B) hereof or fails to comply with any of the requirements thereof, the Agency may reject the bid.

29. Employment Report

In accordance with Executive Order No. 50 (1980) as modified by Executive Order 108 (1986), the filing of a completed Employment Report (ER) is a requirement of doing business with the City of New York for construction contractors with contracts of \$1,000,000 or more and subcontractors with construction subcontracts of \$750,000 or more. The required forms and information are included in the Bid Booklet.

30. <u>Labor Law Requirements</u>

(A) <u>General</u>: The successful bidder will be required to comply strictly with all Federal, State and local labor laws and regulations.

- (B) New York State Labor Law: This Contract is subject to New York State Labor Law Section 220, which requires that construction workers on the site be paid prevailing wages and supplements. The Contractor is reminded that all wage provisions of this Contract will be enforced strictly and failure to comply will be considered when evaluating performance. Noncompliance may result in the contractor being debarred by the City from future contracts. Complaints filed with the Comptroller may result in decisions which may debar a contractor from bidding contracts with any state governmental entity and other political subdivisions.
- (C) Records: The Contractor is expected to submit accurate payroll reports and other required documents and verify attendance and job classifications being utilized in compliance with the law, Contract provisions and agency procedures.

31. <u>Insurance</u>

- (A) Bidders are advised that the insurance requirements contained herein are regarded as material terms of the Contract. As required by Article 22 of the Contract, the contractor must effect and maintain with companies licensed and authorized to do business in the State of New York, the types of insurance set forth therein, when required by and in the amounts set forth in Schedule A of the General Conditions. Such required insurance must be provided from the date the contractor is ordered to commence work and up to the date of final acceptance of all required work.
- (B) The contractor must, within ten days of receipt of the notice of award, submit the following insurance documentation: (a) original certificate of insurance for general liability in the amount required by Schedule A of the General Conditions, and (b) original certificates of insurance or other proof of coverage for workers' compensation and disability benefits, as required by Section 57 of the New York State Workers' Compensation Law and Section 220 of the Disability Benefits Law.

32. <u>Lump Sum Contracts</u>

- (A) <u>Comparison of Bids</u>: Bids on Lump Sum Contracts will be compared on the basis of the lump sum price bid, adjusted for alternate prices bid, if any.
- (B) Lump Sum Bids for "General Construction Work" which include excavation shall include all necessary excavation work defined in the Specifications as being included in the lump sum bid. The bidder shall also bid a unit price for the additional cost of excavating material which is defined in the Specifications as excavation for which additional payment will be made. The total estimated additional cost of removing such material will be taken as the quantity set forth in the Engineer's Estimate multiplied by the unit price bid. This total estimated cost of additional excavation shall be added to the lump sum bid for the General Construction Work for the purpose of comparing bids to determine the low bidder.
- (C) <u>Variations from Engineer's Estimate</u>: The Engineer's Estimate of the quantity of excavation for which additional payment will be made is approximate only and is given solely to be used as a uniform basis for the comparison of bids and such estimate is not to be considered as part of this contract. The quantities actually required to complete the contract work may be more or less than the quantities in the Engineer's Estimate and, if so, no action for damages or for loss of profits shall accrue to the contractor by reason thereof.

33. Unit Price Contracts

(A) <u>Comparison of Bids</u>: Bids on Unit Price Contracts will be compared on the basis of a total estimated price, arrived at by taking the sum of the estimated quantities of such items, in accordance with the Engineer's Estimate of Quantities set forth in the Bid Form, multiplied by the corresponding unit prices, and including any lump sum bids on individual items.

- (B) <u>Variations from Engineer's Estimate</u>: Bidders are warned that the Engineer's Estimate of Quantities on the various items of work and materials is approximate only, given solely to be used as a uniform basis for the comparison of bids, and is not be considered part of this contract. The quantities actually required to complete the contract work may be less or more than so estimated, and if so, no action for damages or for loss of profits shall accrue to the contractor by reason thereof.
- (C) Overruns: The terms and conditions applicable to overruns of unit price items are set forth in Article 26 of the Contract.

34. Excise Tax

Bidders are referred to the Specifications for information on Federal Excise Tax exemptions.

35. <u>Licenses and Permits</u>

The successful bidder will be required to obtain all necessary licenses and permits necessary to perform the work.

36. <u>Multiple Prime Contractors</u>

If more than one prime contractor will be involved on this project, all contractors are required to examine the Invitation for Bid packages for all other parts of the project.

37. <u>Locally Based Enterprise Requirements (LBE)</u>

This Contract is subject to the requirements of Administrative Code, Section 6-108.1, and the regulations promulgated thereunder. No construction contract will be awarded unless and until these requirements have been complied with in their entirety. The bidder is advised of the provisions set forth below, as well as the provisions with respect to the Locally Based Enterprise Program contained in Article 67 of the Contract. The contractor is advised that:

- (A) If any portion of the Contract is subcontracted, not less than ten percent of the total dollar amount of the contract shall be awarded to locally based enterprises ("LBEs"); except, where less than ten percent of the total dollar amount of the Contract is subcontracted, such lesser percentage shall be so awarded.
 - (B) No contractor shall require performance and payment bonds from LBE subcontractors.
 - (C) No Contract shall be awarded unless the contractor first identifies in its bid:
 - (1) the percentage, dollar amount and type of work to be subcontracted; and
 - the percentage, dollar amount and type of work to be subcontracted to LBEs.
- (D) Within ten calendar days after notification of low bid, the apparent low bidder shall submit an "LBE Participation Schedule" to the contracting agency. If such schedule does not identify sufficient LBE subcontractors to meet the requirements of Administrative Code Section 6-108.1, the apparent low bidder shall submit documentation of its good faith efforts to meet such requirements.
 - (1) The "LBE Participation Schedule" shall include:
 - (a) the name and address of each LBE that will be given a subcontract,
 - (b) the percentage, dollar amount and type of work to be subcontracted to the LBE, and
 - (c) the dates when the LBE subcontract work will commence and end.

- (2) The following documents shall be attached to the "LBE Participation Schedule":
 - (a) verification letters from each subcontractor listed in the "LBE Participation Schedule" stating that the LBE will enter into a formal agreement for work,
 - (b) certification documents of any proposed LBE subcontractor which is not on the LBE certified list, and
 - (c) copies of the certification letter of any proposed subcontractor which is an LBE.
- (3) Documentation of good faith efforts to achieve the required LBE percentage shall include as appropriate but not limited to the following:
 - (a) attendance at prebid meetings, when scheduled by the agency, to advise bidders of contract requirements;
 - (b) advertisement where appropriate in general circulation media, trade association publications and small business media of the specific subcontracts that would be at least equal to the percentage goal for LBE utilization specified by the contractor;
 - (c) written notification to association of small, minority and women contractors soliciting specific subcontractors;
 - (d) written notification by certified mail to LBE firms that their interest in the contract is solicited for specific work items and their estimated values;
 - (e) demonstration of efforts made to select portions of the work for performance by LBE firms in order to increase the likelihood of achieving the stated goal;
 - (f) documented efforts to negotiate with LBE firms for specific subcontracts, including at a minimum:
 - (i) The names, address and telephone numbers of LBE firms that are contacted;
 - (ii) A description of the information provided to LBE firms regarding the plans and specifications for portions of the work to be performed;
 - (iii) Documentation showing that no reasonable price can be obtained from LBE firms;
 - (iv) A statement of why agreements with LBE firms were not reached;
 - (g) a statement of the reason for rejecting any LBE firm which the contractor deemed to be unqualified; and
 - (h) documentation of efforts made to assist the LBE firms contacted that needed assistance in obtaining required insurance.
- (E) Unless otherwise waived by the Commissioner with the approval of the Office of Economic and Financial Opportunity, failure of a proposed contractor to provide the information required by paragraphs (C) and (D) above may render the bid non-responsive and the Contract may not be awarded to the bidder. If the contractor states that it will subcontract a specific portion of the work, but can demonstrate despite good faith efforts it cannot achieve its required LBE percentage for subcontracted work until after award of Contract, the Contract may be awarded, subject to a letter of compliance from the contractor stating that it will comply with Administrative Code Section 6-108.1 and subject to approval by the Commissioner. If the contractor has not met its required LBE percentage prior to award, the contractor shall demonstrate that a good faith effort has been made subsequent to award to obtain LBEs on each subcontract until its meets the required percentage.
- (F) When a bidder indicates prior to award that no work will be subcontracted, no work may be subcontracted without the prior written approval of the Commissioner, which shall be granted only if the contractor in good faith seeks LBE subcontractors at least six weeks prior to the start of work.
- (G) The contractor may not substitute or change any LBE which was identified prior to award of the contract without the written permission of the Commissioner. The contractor shall make a written application to the Commissioner for permission to make such substitution or change, explaining why the contractor needs to change its LBE subcontractor and how the contractor will meet its LBE subcontracting requirement. Copies of such application must be served on the originally identified LBE by certified mail return receipt requested, as well as the proposed substitute LBE. The Commissioner shall determine whether or not to grant the contractor's request for substitution.

38. <u>Bid Submission Requirements</u>

The Bid Submission Requirements are set forth on page 2 of the Bid Booklet.

39. <u>Comptroller's Certificate</u>

This Contract shall not be binding or of any force unless it is registered by the Comptroller in accordance with Section 328 of the City Charter and the Procurement Policy Board Rules. This Contract shall continue in force only after annual appropriation of funds by the City of New York and certification as hereinabove set forth.

40. <u>Procurement Policy Board Rules</u>

This Invitation For Bids is subject to the Rules of the Procurement Policy Board of the City of New York. In the event of a conflict between said Rules and a provision of this Invitation For Bids, the Rules shall take precedence.

41. <u>DDC Safety Requirements</u>

The DDC Safety Requirements apply to the work to be performed pursuant to the Contract. The DDC Safety Requirements are set forth on the following pages.

CITY OF NEW YORK DEPARTMENT OF DESIGN AND CONSTRUCTION SAFETY REQUIREMENTS

THE DDC SAFETY REQUIREMENTS INCLUDE THE FOLLOWING SECTIONS:

- I. POLICY ON SITE SAFETY
- II. PURPOSE
- III. DEFINITIONS
- IV. RESPONSIBILITIES
- V. SAFETY QUESTIONNAIRE
- VI. SAFETY PROGRAM AND SITE SAFETY PLAN
- VII. KICK-OFF/PRE-CONSTRUCTION MEETINGS AND SAFETY REVIEW
- VIII. EVALUATION DURING WORK IN PROGRESS
- IX. SAFETY PERFORMANCE EVALUATION

THIS PAGE INTENTIONALLY LEFT BLANK

I. POLICY ON SITE SAFETY

The City of New York Department of Design and Construction (DDC) is committed to a policy of injury and illness prevention and risk management for construction work that will ensure the safety and health of the workers engaged in the projects and the protection of the general public. Therefore, it is DDC's policy that work carried out by Contractors on DDC jobsites must, at a minimum, comply with applicable federal, state and city laws, rules and regulations, including without limitation:

- □ U. S. Department of Labor 29 Code of Federal Regulations (CFR) Part 1926 and applicable Sub-parts of Part 1910 U.S. Occupational Safety and Health Administration (OSHA) including, but not limited to "Respiratory Protection" (29 CFR 1910.134), "Permit-Required Confined Spaces" (29 CFR 1910.146), and "Hazard Communication" (29 CFR 1910.1200);
- New York State Department of Labor Industrial Code Rule 23 Protection in Construction, Demolition and Excavation:
- □ New York City Construction Codes, Title 28
- □ NYC Department of Transportation Title 34 Chapter 2 Highway Rules
- New York State Department of Labor Industrial Code Rule 753
- □ NYC Local Law No. 113 (2005) Noise Control Code

In addition, all regulations promulgated by the NYC Department of Transportation, including requirements for Maintenance and Protection of Traffic (MPT), are applicable when contained in contract specifications. While MPT is a significant component of work in our Infrastructure Division, it does not supersede or exempt Contractors from complying with other applicable health and safety standards (for example, excavating and trenching standards, operation of heavy equipment and compliance with City environmental and noise regulations).

I. PURPOSE

The purpose of this policy is to ensure that Contractors perform their work and supervise their employees in accordance with all applicable federal, state and city rules and regulations. Further, Contractors will be expected to minimize or eliminate jobsite and public hazard, through a planning, inspection, auditing and corrective action process. The goal is to control risks so that injuries, illnesses and accidents to contractors' employees, DDC employees and the general public, as well as damage to city-owned and private property, are reduced to the lowest level feasible.

III. DEFINITIONS

Agency Chief Contracting Officer (ACCO): The ACCO shall mean the person delegated authority by the Commissioner to organize and supervise the procurement activity of subordinate Agency staff in conjunction with the CCPO.

Competent Person: As defined by OSHA, an individual who is capable of identifying existing and predictable hazards in the surroundings or working conditions that are unsanitary, hazardous, or dangerous to employees or the general public, and who has authorization to take prompt corrective measures to eliminate them.

Construction Safety Auditor: A representative of the QACS Construction Safety Unit who provides inspection and assessment services to enhance health and safety on all DDC construction projects. The activities of the Construction Safety Auditor include performing site surveys, reviewing health and safety plans, reviewing construction permits, and rendering technical advice and assistance to DDC Resident Engineers and Project Managers.

Construction Safety Unit: A part of QACS within the Division of Technical Support that assesses contractor safety on DDC jobsites and advises responsible parties of needed corrective actions.

Construction Superintendent: A representative of the contractor responsible for overseeing performance of the required construction work. This individual must engage in sound construction practices, and is responsible to maintain a safe work site. In the case of a project involving the demolition, alteration or new construction of buildings, the Construction Superintendent must be licensed by the NYC Department of Buildings.

Contractor: For purposes of these Safety Requirements, the term "Contractor" shall mean any person or entity that enters into a contract for the performance of construction work on a DDC project. The term "Contractor" shall include any person or entity which enters into any of the following types of contracts: (1) a prime construction contract for a specific project, (2) a prime construction contract using the Job Order Contracting System ("JOCS Contract"), and (3) a subcontract with a CM/Builder ("First Tier Subcontract").

Director - Quality Assurance and Construction Safety (QACS): Responsible for the operations of the QACS Construction Safety Unit and the DDC Site Safety management programs.

Job Hazard Assessment (JHA): A process of identifying site-specific hazards that may be present during construction and establishing the means and methods to reduce or eliminate those hazards.

Jobsite Safety Coordinator: A person designated by the Contractor to be onsite during all activities. This individual shall have received, at a minimum, the OSHA 10-hour construction safety program. Other examples of acceptable training are the 30-hour OSHA Safety and Health Standards for the Construction Industry training program (OSHA 510) or a degree/certificate in a safety and health from a college-level curriculum. This person does not necessarily have to be dedicated full-time to site safety, but must have sufficient experience and authority to undertake corrective action and must qualify to be a competent person. For certain projects, as defined in NYC Construction Codes - Title 28, this person may be required to have a Site Safety Manager's License issued by the NYC DOB.

Qualified Person: As defined by OSHA, an individual who, by possession of a recognized degree, certificate, license or professional standing, or who by extensive knowledge, training, and experience, has successfully demonstrated his or her ability to solve problems relating to the subject matter, the work, or the project. Qualified Persons are required under regulation to address issues pertaining, but without limit, to fall protection, scaffold design and trenching and shoring, among others.

Resident Engineer (RE) / Construction Project Manager (CPM): Representative of the Commissioner duly designated by the Commissioner to be his/her representative at the site of the work. (The RE/CPM may be a thirdparty consultant, including a CM, retained by DDC.)

Safety Program: Established by the Contractor that covers all operations of that Contractor and establishes the Contractor's overall safety policy, regulatory compliance plan and minimum safety standards. The Safety Program must be submitted prior to the commencement of work at the site and is subject to review and acceptance by the Construction Safety Unit.

Safety Questionnaire: Used by DDC to evaluate Contractor's current and past safety performance. It is required to be completed by all Contractors initially when submitting bids for Construction work, or when being pre-qualified and updated annually or as requested by the DDC.

Site Safety Plan: A site-specific safety plan developed by the Contractor for a specific project. The Site Safety Plan must identify hazards associated with the project, and include specific safety precautions and training appropriate and necessary to complete the work. The Site Safety Plan must be submitted prior to the commencement of work at the site and is subject to review and acceptance by the Construction Safety Unit.

Unsafe or Unhealthy Condition: A condition that could be potentially hazardous to the health and safety of personnel or the public, and/or damaging to equipment, machinery, property or the environment.

Weekly Safety Meetings: Weekly documented jobsite safety meetings, given to all jobsite personnel by contractor, with the purpose of discussing general safety topics and job specific requirements encountered at the DDC work site.

IV. RESPONSIBILITIES

All persons who manage, perform, and provide support for construction projects shall conduct operations in compliance with the requirements identified in this Policy and all applicable governing regulatory agency requirements and guidelines pertaining to safety in construction.

A. Resident Engineer / Construction Project Manager / Construction Manager

- Monitors the issuance of safety- related permits, approvals and drawings and maintains copies on site.
- Monitors construction-related work activities to confirm that they are conducted in accordance with DDC policies and all applicable regulations that pertain to construction safety.
- Maintains documentation and periodically attends weekly safety meeting.
- Notifies the Construction Safety Unit and the ACCO's Insurance and Risk Management Unit of project-related accidents and emergencies, as per DDC's Construction Safety Emergency Protocol.
- Gathers facts related to all accidents and prepares DDC Accident Reports.
- Notifies the Construction Safety Unit of outside regulatory agency inspections and forwards a copy of the inspection report within three days of its receipt.
- Monitors the conditions at the site for conformance with the Site Safety Plan and DDC construction documents.
- Notifies the contractor and DDC in the event that any condition or activity exists that is not in compliance with
 the Site Safety Plan, applicable federal, state or local codes or any condition that presents a potential risk of
 injury to the public or workers or possible damage to property.
- Notifies DDC of any emergency condition and directs the contractor to provide such labor, materials, equipment and supervision to abate such conditions.
- Reports gross safety violations to the Construction Safety Unit immediately.

A. Contractors

- Complete a Safety Questionnaire and submit with its bid or as part of a pre-qualification package.
- Provide a Written Job Hazard Assessment (JHA) that identifies expected safety issues of the work to be performed. JHA shall be included with the Site Safety Plan submitted by the contractor.
- Submit a Site Safety Plan and Safety Program within 15 days of issuance of the Notice to Proceed, or as
 otherwise directed. The Site Safety Plan and Safety Program are subject to review and acceptance by the
 Construction Safety Unit prior to the commencement of work at the site. The Site Safety Plan shall be revised
 and updated as necessary.
- Ensure that all employees are aware of the hazards associated with the project through formal and informal training and/or other communications. Conduct and document weekly safety meetings for the duration of the project. Documentation to be provided to the RE/CPM/CM on a monthly basis.
- Name a Construction Superintendent, if required.
- Name a Job Site Safety Coordinator. The Contractor will be required to identify the Job Site Safety Coordinator in the Site Safety Plan.
- Comply with all mandated federal, state and local safety and health rules and regulations.
- Comply with all provisions of the Site Safety Plan.
- As part of the Site Safety Plan, prepare a site specific MPT (if not otherwise provided in the contract documents) and comply with all of its provisions.
- Conduct and document site-specific safety orientation for Contractor personnel to review the hazards associated
 with the project as identified in the Site Safety Plan and the specific safety procedures and controls that will be
 used to protect workers, the general public and property. The Job Site Safety Coordinator will conduct this
 training prior to mobilization and provide documentation to the RE/CPM/CM.
- Provide, replace and adequately maintain at or around the project site, suitable and sufficient signage, lights, barricades and enclosures (fences, sidewalk sheds, netting, bracing, etc.).
- Report unsafe conditions or hazards to the DDC RE/CPM/CM as soon as practical, but no more than 24 hours after discovery, and take action to remove or abate such conditions.

- Report any accident involving injuries to workers or the general public, as well as property damage, to the DDC RE/CPM/CM within two (2) hours.
- Notify the DDC RE/CPM/CM within two (2) hours of the start of an inspection by any regulatory agency personnel, including OSHA.
- Maintain all records pertaining to all required compliance documents and accident and injury reports.
- Respond to DDC recommendations on safety, which shall in no way relieve the Contractor of its responsibilities for safety on the project. The Contractor has sole responsibility for safety.

V. SAFETY QUESTIONNAIRE

DDC requires that all Contractors provide information regarding their current and past safety and environmental performance and programs. This will be accomplished by the use of the DDC Safety Questionnaire. As a part of the bid submittal package, the contractor must submit a completed DDC Safety Questionnaire listing their workers' compensation experience modification rating and OSHA Incidence Rates for the three (3) years prior to the date of the bid opening. DDC may request a Contractor to update its Questionnaire at any time or to provide more detailed information. The Contractor must provide the requested update within 30 days.

The following criteria will be used by DDC in reviewing the Contractor's responsibility, which will be based on the information provided on the questionnaire:

- Criteria 1: OSHA Injury and Illness Rates (I&IR) are no greater than the average for the industry (based on the most current Bureau of Labor Statistics data for the Contractors SIC code); and
- Criteria 2: Insurance workers compensation Experience Modification Rate (EMR) equal to or less than 1.0; and
- Criteria 3: Any willful violations issued by OSHA or NYC DOB within the last three years; and
- Criteria 4: A fatality (worker or member of public) experienced on or near Contractor's worksite within the last three (3) years; and
- Criteria 5: An unacceptable rating by QACS based on past performance on DDC projects; and
- Criteria 6: Contractor has in place an acceptable corporate safety program and its employees shall have completed all documented relative safety training; and
- Criteria 7: Contractor shall provide OSHA Injury Records (currently OSHA 300 Log) for the last three (3) years.

If the Contractor fails to meet the basic criteria listed above, the Construction Safety Unit may request, through the ACCO, more detail concerning the Contractor's safety experience. DDC may request the Contractor to provide copies of, among other things, OSHA records, OSHA and DOB citations, EPA citations and written Safety Programs.

VI. SAFETY PROGRAM AND SITE SAFETY PLAN

Within fifteen (15) days of issuance of the Notice to Proceed, or as otherwise directed, the Contractor shall submit the following: (1) Safety Program, and (2) Site Safety Plan. The Safety Program shall set forth the Contractor's overall safety policy, regulatory compliance plan and minimum safety standard, and the Site Safety Plan shall identify hazards associated with the project, and include specific safety precautions and training appropriate and necessary to complete the work. The Safety Program and the Site Safety Plan are subject to review and acceptance by the Construction Safety Unit prior to the commencement of work at the site. Failure by the contractor to submit an acceptable Site Safety Plan and Safety Program shall be grounds for default.

The Site Safety Plan shall apply to all Contractor and subcontractor operations, and shall have at a minimum, the following elements. Each element shall be described in a separate section in the written document. It may be necessary to modify the basic format for certain unique or high-risk projects (such as tunnels or high-rise construction). The basic elements are as follows:

- 1. Responsibility and Organization: Identify the person or persons with authority and responsibility for implementing the Site Safety Plan. Provide an organization chart and define levels of authority and responsibility. Identify the Competent Person, the Construction Superintendent (if required), the Job Safety Coordinator and the Qualified Person required for this project.
- Communication: Establish a system for communicating with employees and subcontractors on matters relating to worker and public safety and health and environmental protection, including provisions designed to encourage employees to inform the employer of hazards at the worksite without fear of reprisal. An emergency response notification protocol is to be established that also includes after hours contact numbers. The plan must also include provisions for weekly safety meetings held by the Job Site Safety Coordinator.
- Job Hazard Assessment: A written document submitted by the contractor, used to identify expected job hazards and public safety risks and state the specific means and methods to reduce, control or eliminate those hazards. This part of the Site Safety Plan must also include how on-going evaluations of those risks and hazards will be carried out, including plans for periodic inspections to identify unsafe conditions, work practices and public safety hazards.
- Accident/Exposure Investigation: Establish a procedure to investigate and report occupational and public injury or illness, property damage, vehicle accidents or other mishaps.
- Hazard Correction: Establish means, methods and/or procedures for correcting unsafe or unhealthy conditions that might be exposing both the public and workers to hazards. Corrective actions must be taken immediately when observed or discovered. Should an imminent hazard exist which cannot be immediately abated without endangering employees, the public and/or property, remove or restrict all exposed persons from the area except those necessary to correct the existing condition. Employees necessary to correct the hazardous condition shall be provided the necessary safeguards. When corrective actions cannot be taken immediately, temporary measures should be taken until such time permanent measures are taken to eliminate the potential risks or hazards
- Training: Describe site-specific hazard training programs. In addition to the required safety orientation, additional site specific training, in the form of required weekly safety meetings, will be required. Contractors must also initiate training when: a) new employees are hired; b) employees are given new job assignments for which training has not been previously received; c) new substances, processes, procedures or equipment are introduced that might represent a new public or worker hazard; d) the employee is made aware of a new or previously unrecognized hazard; e) new supervisors are assigned to familiarize themselves with the safety and health hazards to which employees under their immediate direction and control may be exposed; and f) after a jobsite incident or accident has occurred.
- 7. Recordkeeping: Establish procedures to maintain records of scheduled and periodic inspections, weekly safety meetings, and training records. Updated records shall be maintained at the jobsite, accessible to the Construction Safety Auditors and/or Quality Assurance Auditors/RE/CPM, and retained in accordance with DDC policy.

The most critical component of the Site Safety Plan is the Job Hazard Assessment section. This section must address specific hazards that are anticipated throughout the project. Each Site Safety Plan must address, at a minimum:

- Public and pedestrian safety
- Fall protection
- Electrical hazards
- Scaffolding
- Fire protection
- Emergency notification & response
- Housekeeping / debris removal
- Dust control

- Maintenance and protection of traffic
- Trenching and excavating
- Heavy equipment operations
- Material / equipment storage
- Environmental contamination
- Sheeting and shoring
- Alcohol and Drug Abuse Policy

The following additional hazards must be addressed, if applicable, based on the contract safety specifications and/or the results of the JHA (the list is not all-inclusive):

- Basic Personal Protective Equipment
- Compressed Air
- Compressed Gas Cylinders
- Cranes, Derricks and Hoists
- Demolition
- Electrical safety
- Excavations and Trenching
- Fall Protection Floor openings/Stairways
- Fall Protection Guardrails Toe boards etc
- Fall Protection Leading Edge
- Fall Protection Personal Fall Protection Devices
- Fire Protection and Fire Prevention
- Hazard Communication (RIGHT TO KNOW)
- Hazardous Energy & Lock Out / Tag Out
- Housekeeping/Sanitation
- Maintenance and Protection of Traffic (MPT)
- Man Lifts /Aerial Lifts
- Marine Operations
- Motor Vehicle Safety
- Overhead Power lines
- Permit Required Confined Space
- Portable Ladders
- Powered Actuated Tools
- Powered Material Handling Equipment
- Scaffolds Mobile
- Scaffolds Stationary
- Scaffolds Suspended
- Slings
- Steel Erection
- Welding and Cutting (Hot Work)
- Airborne Contaminants Particulates General
- Asbestos
- Blood borne Pathogens
- Hearing Protection
- Lead in Construction
- Mercury in Construction
- PCB's
- Respiratory Protection
- Silica
- Thermal Stress
- West Nile Virus
- Rodents and Vermin
- Noise Mitigation Plan

Certain DDC programs, such as Job Order Contracting System (JOCS), may not necessarily require Site Safety Plans. The JOCS contractor will be required to submit a Safety Program. In addition, certain DDC Operating Units may establish program or client-specific safety requirements. The contractor's Site Safety Plan must address such program or client specific safety requirements.

VII. KICK-OFF MEETINGS/PRE-CONSTRUCTION AND SAFETY REVIEW

As part of the construction kick-off meeting, a Site Safety Plan review will be part of the agenda. A QACS representative will participate in this meeting with the contractor prior to the start of the project for the purpose of:

- A. Reviewing the safety issues detailed in the contract.
- B. Reviewing the Site Safety Plan.
- C. Reviewing any new issues or information that was not previously addressed.
- D. Discussing planned inspections and audits of the site by DDC personnel.

VIII. EVALUATION DURING WORK IN PROGRESS

The Contractor's adherence to these Safety Requirements will be monitored throughout the project. This will be accomplished by the following:

- A. Use of a safety checklist by a representative of the Construction Safety Unit or other designated DDC representative or Consultant during regular, unannounced inspections of the job site. Field Exit Conferences will be held with the RE/CPM, Contractor Superintendents or Safety Representatives.
- B. The RE/CPM will continually monitor the safety and environmental performance of the contractor's employees and work methods. Deficiencies shall be brought to the attention of the contractor's representative on site for immediate correction. The DDC representative will maintain a written record of these deficiencies and forward them to the Construction Safety Unit on a weekly basis. Any critical deficiencies shall be immediately reported to QACS phone# (718) 391-1624 or (718) 391-1911.
- C. If the Contractor's safety performance during the project is not up to DDC standards (safety performance measure, accident/incident rate, etc.) the Director- QACS, or designee will meet with the Contractor's safety representative, the DDC project manager, the RE/CPM, or the DDC Environmental Specialist (if environmental issues are involved). The purpose of this meeting is to 1) determine the level of non-compliance; 2) explain and clarify the safety/environmental provisions; 3) agree on a future course of action to correct the deficiencies.
- D. If the deficiencies continue to occur with inadequate attention by the contractor, this shall, among other remedies available, be grounds for default.
- E. The contractor shall inform the Construction Safety Unit and ACCO Insurance and Risk Management Unit of all medical injuries or illnesses that require doctors' treatment resulting from an on-the-job incident within 24 hours of the occurrence. The Construction Safety Unit shall also be immediately informed of all fatalities, catastrophic accidents with more than one employee hospitalized, any injuries to members of the general public and major equipment damage (e.g., property damage, equipment rollovers, loads dropped from crane). QACS shall maintain a record of all contractor injuries and illnesses during the project and provide regular reports to the Agency.
- F. The Construction Safety Unit shall be immediately notified at the start of any NYS-DOL/ NYC-COSH/OSHA/EPA inspections. The Director of Quality Assurance & Construction Safety shall maintain a log of all contractor OSHA/EPA inspections and citations during the project.

IX. SAFETY PERFORMANCE EVALUATION

The contractor's safety record, including all DDC inspection results, will be considered as part of the Contractor's performance evaluation at the conclusion of the project. Poor safety performance during the course of the project shall be a reason to rate a Contractor unsatisfactory which will be reflected in the City's Vendex system and will be considered for future procurement actions as set forth in the City's Procurement Policy Board Rules.

THIS PAGE INTENTIONALLY LEFT BLANK

NOTICE TO BIDDERS

Please be advised that the City of New York has issued a new Standard Construction Contract. The new Contract, which is incorporated in this bid, is significantly different from the 2008 version previously used by the City. A listing of some of the significant changes is provided below. This notice is only a partial listing. Please refer to the Contract itself for a full understanding of the changes and the actual text of the changes that were made. The text of the revised Standard Construction Contract is the controlling document should there be any discrepancies between this notice and the Standard Construction Contract.

Significant changes include the following:

ARTICLE 11 DAMAGES CAUSED BY DELAYS

In 2008, the City embarked on a pilot project to test the use of new construction contract language altering the allocation of the risk of project delays, as between the City and the contractor. The City has determined to make the pilot project language the standard language for all City construction contracts. Accordingly, there is now one Standard City Construction Contract that it to be used by all agencies for all bids released after the release of the new contract. The damages for delay language is Article 11. Please note that changes have been made to the damages for delay provisions from the pilot to the adopted version.

ARTICLE 22 INSURANCE

Changes have been made to the insurance provisions, including incorporating requirements that the insurance provided comply with recent NYC Department of Buildings regulations specifying required dollar limits for CGL insurance for certain projects and requiring proof of builder's risk insurance prior to Work commencing rather than within 10 days of award.

ARTICLE 26 EXTRA WORK

The percentage paid for overhead for Extra Work pursuant to Section 26.1.11 is increased from 10% to 12% and the calculation of Worker's Compensation insurance costs reimbursed for Extra Work has been clarified.

ARTICLE 37 LABOR LAW REQUIREMENTS PAYROLL REPORTS

The provisions governing Labor Law provisions have been tightened, including requirements the employee identification cards include a photo (unless the requirement is waived), a prohibition on cash payments to employees and subcontractors, and clear enforcement authority requirements.

ARTICLE 70 ELECTRONIC FILING

A provision is added to make mandatory the electronic filing of certain alteration permits with the Department of Buildings.

Other significant changes include the following:

ARTICLE 7 INDEMNIFICATION

Changes have been made to the indemnification provisions.

ARTICLE14 FINAL ACCEPTANCE OF WORK
ARTICLE 44 SUBSTANTIAL COMPLETION PAYMENT

The Commissioner is no longer required to issue a substantial completion determination in addition to the already existing requirement that the Engineer issue a substantial completion determination and reach an agreement on a punch list of remaining work. Now, the Engineer, when issuing the punch list to the Contractor, must also include a proposed schedule for the completion of the punch list. The Contractor may propose an alternative schedule that is subject to the approval of the Engineer. If the Contractor fails to respond to the Engineer's proposed schedule, the Engineer's schedule is deemed accepted.

ARTICLE 15 LIQUIDATED DAMAGES

The contract is revised to match Schedule A to provide that liquidated damages are available only until substantial completion.

ARTICLE 17 SUBCONTRACTS

The requirements for prior approval of subcontractors, and for contractors to be responsible for the actions of their subcontractors, have been tightened. The requirement that the Contractor list subcontractors in the City's Payee Information Portal has been added; the provision was previously attached as a rider.

ARTICLE 19 SECURITY DEPOSIT

The provisions governing the return of bid deposits are clarified.

ARTICLE 20 PAYMENT GUARANTEE

The Payment Guaranty provisions, which apply when the City does not require the Contractor to obtain payment bonds, has been significantly revised to track the requirements of State Finance law 137.

ARTICLE 28 RECORDKEEPING FOR EXTRA OR DISPUTED WORK

The recordkeeping requirement that currently apply to payments for Time & Materials for extra work are expressly made applicable to regular work that is paid for on a T & M basis.

ARTICLE 35 EMPLOYEES

The whistleblower provisions of local law are added to the construction contract. They previously have been attached as a rider.

ARTICLE 38 PAYROLL REPORTS ARTICLE 77 RECORDS RETENTION

Requirements that records be maintained for six years and directions on how such records must be made available.

ARTICLE 42 PARTIAL PAYMENTS

Increased flexibility has been provided for when contractors may submit invoices.

ARTICLE 62 TAX EXEMPTION

The provisions identifying the State tax exemption for municipalities are revised to more clearly describe State law.

December 2013

.

TABLE OF CONTENTS

CHAPTER I		
THE CONTRAC	CT AND DEFINITIONS	
ARTICLE 1.	THE CONTRACT	1
ARTICLE 2.	DEFINITIONS	1
CHAPTER II		
THE WORK AN	ND ITS PERFORMANCE	
ARTICLE 3.	CHARACTER OF THE WORK	4
ARTICLE 4.	MEANS AND METHODS OF CONSTRUCTION	4
ARTICLE 5.	COMPLIANCE WITH LAWS	5
ARTICLE 6.	INSPECTION	10
ARTICLE 7.	PROTECTION OF WORK AND OF PERSONS AND	
	PROPERTY; NOTICES AND INDEMNIFICATION	11
CHAPTER III		
TIME PROVIS	<u>IONS</u>	
ARTICLE 8.	COMMENCEMENT AND PROSECUTION OF THE WORK	12
ARTICLE 9.	PROGRESS SCHEDULES	12
ARTICLE 10.	REQUESTS FOR INFORMATION OR APPROVAL	13
ARTICLE 11.	NOTICE OF CONDITIONS CAUSING DELAY AND	
	DOCUMENTATION OF DAMAGES CAUSED BY DELAY	13
ARTICLE 12.	COORDINATION WITH OTHER CONTRACTORS	17
ARTICLE 13.	EXTENSION OF TIME FOR PERFORMANCE	18
ARTICLE 14.	COMPLETION AND FINAL ACCEPTANCE OF THE WORK	21
ARTICLE 15.	LIQUIDATED DAMAGES	22
ARTICLE 16.	OCCUPATION OR USE PRIOR TO COMPLETION	22
CHAPTER IV		
SUBCONTRAC	CTS AND ASSIGNMENTS	
ARTICLE 17.	SUBCONTRACTS	23
ARTICLE 18.	ASSIGNMENTS	25

TABLE OF CONTENTS

CHAPTER V		
CONTRACTO	DR'S SECURITY AND GUARANTY	
	The Continue	
ARTICLE 19.	SECURITY DEPOSIT	24
ARTICLE 20.	PAYMENT GUARANTEE	26 26
ARTICLE 21.	RETAINED PERCENTAGE	29 29
ARTICLE 22.	INSURANCE	29
ARTICLE 23.		35
ARTICLE 24.	MAINTENANCE AND GUARANTY	36
		30
CHAPTER VI		
CHANGES, EX	TRA WORK AND DOCUMENTATION OF CLAIM	
	The state of the s	
ARTICLE 25.	CHANGES	37
ARTICLE 26.	METHODS OF PAYMENT FOR OVERRUNS AND	37
	EXTRA WORK	37
ARTICLE 27.	RESOLUTION OF DISPUTES	40
ARTICLE 28.	RECORD KEEPING FOR EXTRA OR DISPUTED WORK	44
ARTICLE 29.	OMITTED WORK	45
ARTICLE 30.	NOTICE AND DOCUMENTATION OF COSTS AND	45
	DAMAGES; PRODUCTION OF FINANCIAL RECORDS	45
		75
CHAPTER VII		
POWERS OF T	THE RESIDENT ENGINEER, THE ENGINEER	
OR ARCHITEC	CT AND THE COMMISSIONER	
ARTICLE 31.	THE RESIDENT ENGINEER	46
ARTICLE 32.	THE ENGINEER OR ARCHITECT OR PROJECT MANAGER	47
ARTICLE 33.	THE COMMISSIONER	47
ARTICLE 34.	NO ESTOPPEL	48
OII A DON'N Y IVY		
CHAPTER VIII		
LABOR PROVI	SIONS	
ADTICLE 25	EMPL OXYDDG	
ARTICLE 35.	EMPLOYEES NO PLACE AND ADDRESS AND PLACE AND ADDRESS A	48
ARTICLE 36.	NO DISCRIMINATION	50
ARTICLE 37.	LABOR LAW REQUIREMENTS	52
ARTICLE 38.	PAYROLL REPORTS	57
ARTICLE 39.	DUST HAZARDS	58

TABLE OF CONTENTS

CHAPTER IX		
	FINAL PAYMENTS	
		70
ARTICLE 40.	CONTRACT PRICE	58
ARTICLE 41.	BID BREAKDOWN ON LUMP SUM	58
ARTICLE 42.	PARTIAL PAYMENTS	58 50
ARTICLE 43.	PROMPT PAYMENT	59 50
ARTICLE 44.	SUBSTANTIAL COMPLETION PAYMENT	59
ARTICLE 45.	FINAL PAYMENT	60
ARTICLE 46.	ACCEPTANCE OF FINAL PAYMENT	61
ARTICLE 47.	APPROVAL BY PUBLIC DESIGN COMMISSION	62
CHAPTER X		
CONTRACTOR	'S DEFAULT	
CONTRACTOR		
ARTICLE 48.	COMMISSIONER'S RIGHT TO DECLARE CONTRACTOR	
ARTICLE 40.	IN DEFAULT	62
ARTICLE 49.	EXERCISE OF THE RIGHT TO DECLARE DEFAULT	64
ARTICLE 50.	OUITTING THE SITE	64
ARTICLE 51.	COMPLETION OF THE WORK	64
ARTICLE 51.	PARTIAL DEFAULT	64
ARTICLE 52.	PERFORMANCE OF UNCOMPLETED WORK	65
ARTICLE 54.	OTHER REMEDIES	65
CHAPTER XI		
MISCELLANE	<u>OUS PROVISIONS</u>	
	GOVERN A CEORIC WARD ANTIES	66
ARTICLE 55.	CONTRACTOR'S WARRANTIES	66
ARTICLE 56.	CLAIMS AND ACTIONS THEREON	66
ARTICLE 57.	INFRINGEMENT	
ARTICLE 58.	NO CLAIM AGAINST OFFICERS, AGENTS OR	67
	EMPLOYEES SERVICES OF NOTICES	67
ARTICLE 59.	UNLAWFUL PROVISIONS DEEMED STRICKEN	
ARTICLE 60.		67
	FROM CONTRACT ALL LEGAL PROVISIONS DEEMED INCLUDED	67
ARTICLE 61.		67
ARTICLE 62.	TAX EXEMPTION	69
ARTICLE 63.	INVESTIGATION(S) CLAUSE	71
ARTICLE 64.	TERMINATION BY THE CITY	
ARTICLE 65.	CHOICE OF LAW, CONSENT TO JURISDICTION	73
	AND VENUE	

TABLE OF CONTENTS

CHAPTER XI (CONT'D) MISCELLANEOUS PROVISIONS

ARTICLE 66.	PARTICIPATION IN AN INTERNATIONAL BOYCOTT	
ARTICLE 67.	I OCALLY PASED ENTERDRISH PROGRAM	74
ARTICLE 68.	LOCALLY BASED ENTERPRISE PROGRAM	74
ARTICLE 69.	ANTITRUST	75
	MACBRIDE PRINCIPLES PROVISIONS	75
ARTICLE 70.	ELECTRON IC FILING/NYC DEVELOPMENT HUB	77
ARTICLE 71.	PROHIBITION OF TROPICAL HARDWOODS	77
ARTICLE 72.	CONFLICTS OF INTEREST	78
ARTICLE 73.	MERGER CLAUSE	78 78
ARTICLE 74.	STATEMENT OF WORK	78 78
ARTICLE 75.	COMPENSATION TO BE PAID TO CONTRACTOR	
ARTICLE 76.	ELECTRONIC FUNDS TRANSFER	78
ARTICLE 77.	RECORDS RETENTION	78 770
ARTICLE 78.	PARTICIPATION BY MINORITY-OWNED AND	79
	WOMEN-OWNED ENTERPRISES IN CITY PROCUREMENT	70
SIGNATURES	ENTERNA ROCCREMENT	79
ACKNOWLEDO	GMENT BY CORPORATION	85
ACKNOWLEDO	GMENT BY PARTNERSHIP	86
ACKNOWLEDO	GMENT BY INDIVIDUAL	86
ACKNOWIEDO	GMENT BY COMMISSIONER	86
AUTHORITY	MIENT DI COMMISSIONER	87
	D1C CEDIMEN CA TEN	88
	R'S CERTIFICATE	88
MAYOR'S CER		89
PERFORMANC		90
PERFORMANC		94
PAYMENT BON	D	98
		70

WITNESSETH:

The parties, in consideration of the mutual agreements contained herein, agree as follows:

CHAPTER I THE CONTRACT AND DEFINITIONS

ARTICLE 1. THE CONTRACT

- 1.1 Except for titles, subtitles, headings, running headlines, tables of contents and indices (all of which are printed herein merely for convenience), the following, except for such portions thereof as may be specifically excluded, shall be deemed to be part of this Contract:
 - 1.1.1 All provisions required by law to be inserted in this Contract, whether actually inserted or not;
 - 1.1.2 The Contract Drawings and Specifications;
 - 1.1.3 The General Conditions and Special Conditions, if any;
 - 1.1.4 The Contract;
 - 1.1.5 The Information for Bidders; Request for Proposals; Notice of Solicitation and Proposal For Bids; Bid or Proposal, and, if used, the Bid Booklet;
 - 1.1.6 All Addenda issued prior to the receipt of the bids; the Notice of Award; Performance and Payment Bonds, if required; and the Notice to Proceed or the Order to Work.
- 1.2 Should any conflict occur in or between the Drawings and Specifications, the Contractor shall be deemed to have estimated the most expensive way of doing the Work, unless the Contractor shall have asked for and obtained a decision in writing from the Commissioner of the Agency that is entering into this Contract, before the submission of its bid, as to what shall govern.

ARTICLE 2. DEFINITIONS

- 2.1 The following words and expressions, or pronouns used in their stead, shall, wherever they appear in this Contract, be construed as follows, unless a different meaning is clear from the context:
 - 2.1.1 "Addendum" or "Addenda" shall mean the additional Contract provisions and/or technical clarifications issued in writing by the Commissioner prior to the receipt of bids.
 - 2.1.2 "Agency" shall mean a city, county, borough or other office, position, department, division, bureau, board or commission, or a corporation, institution or agency of government, the expenses of which are paid in whole or in part from the City treasury.
 - 2.1.3 "Agency Chief Contracting Officer" (ACCO) shall mean a person delegated authority by the Commissioner to organize and supervise the procurement activity of subordinate Agency staff in conjunction with the CCPO, or his/her duly authorized representative.

- 2.1.4 "Allowance" shall mean a sum of money which the Agency may include in the total amount of the Contract for such specific contingencies as the Agency believes may be necessary to complete the Work, e.g., lead or asbestos remediation, and for which the Contractor will be paid on the basis of stipulated unit prices or a formula set forth in the Contract or negotiated between the parties provided, however, that if the Contractor is not directed to use the Allowance, the Contractor shall have no right to such money and it shall be deducted from the total amount of the Contract.
- 2.1.5 "City" shall mean the City of New York.
- 2.1.6 "City Chief Procurement Officer" (CCPO) shall mean a person delegated authority by the Mayor to coordinate and oversee the procurement activity of Mayoral agency staff, including the ACCO and any offices which have oversight responsibility for the procurement of construction, or his/her duly authorized representative.
- 2.1.7 "Commissioner" shall mean the head of the Agency that has entered into this Contract, or his/her duly authorized representative.
- 2.1.8 "Comptroller" shall mean the Comptroller of the City of New York.
- 2.1.9 "Contract" or "Contract Documents" shall mean each of the various parts of the contract referred to in Article 1 hereof, both as a whole and severally.
- 2.1.10 "Contract Drawings" shall mean only those drawings specifically entitled as such and listed in the Specifications or in any Addendum, or any drawings furnished by the Commissioner, pertaining or supplemental thereto.
- 2.1.11 "Contract Work" shall mean everything required to be furnished and done by the Contractor by any one or more of the parts of the Contract referred to in Article 1, except Extra Work as hereinafter defined.
- 2.1.12 "Contractor" shall mean the entity which executed this Contract, whether a corporation, firm, partnership, joint venture, individual, or any combination thereof, and its, their, his/her successors, personal representatives, executors, administrators, and assigns, and any person, firm, partnership, joint venture, individual, or corporation which shall at any time be substituted in the place of the Contractor under this Contract.
- 2.1.13 "Days" shall mean calendar days, except where otherwise specified.
- 2.1.14 "Engineer" or "Architect" or "Project Manager" shall mean the person so designated in writing by the Commissioner in the Notice to Proceed or the Order to Work to act as such in relation to this Contract, including a private Architect or Engineer or Project Manager, as the case may be. Subject to written approval by the Commissioner, the Engineer, Architect or Project Manager may designate an authorized representative.
- 2.1.15 "Engineering Audit Officer" (EAO) shall mean the person so designated by the Commissioner to perform responsible auditing functions hereunder.
- 2.1.16 "Extra Work" shall mean Work other than that required by the Contract at the time of award which is authorized by the Commissioner pursuant to Chapter VI of this Contract.
- 2.1.17 **"Federal-Aid Contract"** shall mean a contract in which the United States (federal) Government provides financial funding as so designated in the Information for Bidders.

- 2.1.18 "Final Acceptance" shall mean final written acceptance of all the Work by the Commissioner, a copy of which shall be sent to the Contractor.
- 2.1.19 "Final Approved Punch List" shall mean a list, approved pursuant to Article 14.2.2, specifying those items of Work to be completed by the Contractor after Substantial Completion and dates for the completion of each item of Work.
- 2.1.20 "Law" or "Laws" shall mean the Constitution of the State of New York, the New York City Charter, the New York City Administrative Code, a statute of the United States or of the State of New York, a local law of the City of New York, any ordinance, rule or regulation having the force of law, or common law.
- 2.1.21 "Materialman" shall mean any corporation, firm, partnership, joint venture, or individual, other than employees of the Contractor, who or which contracts with the Contractor or any Subcontractor, to fabricate or deliver, or who actually fabricates or delivers, plant, materials or equipment to be incorporated in the Work.
- 2.1.22 "Means and Methods of Construction" shall mean the labor, materials, temporary structures, tools, plant, and construction equipment, and the manner and time of their use, necessary to accomplish the result intended by this Contract.
- 2.1.23 "Notice to Proceed" or "Order to Work" shall mean the written notice issued by the Commissioner specifying the time for commencement of the Work and the Engineer, Architect or Project Manager.
- 2.1.24 "Other Contractor(s)" shall mean any contractor (other than the entity which executed this Contract or its Subcontractors) who or which has a contract with the City for work on or adjacent to the building or Site of the Work.
- 2.1.25 "Payroll Taxes" shall mean State Unemployment Insurance (SUI), Federal Unemployment Insurance (FUI), and payments pursuant to the Federal Insurance Contributions Act (FICA).
- 2.1.26 "Project" shall mean the public improvement to which this Contract relates.
- 2.1.27 "Procurement Policy Board" (PPB) shall mean the Agency of the City of New York whose function is to establish comprehensive and consistent procurement policies and rules which shall have broad application throughout the City.
- 2.1.28 "Required Quantity" in a unit price Contract shall mean the actual quantity of any item of Work or materials which is required to be performed or furnished in order to comply with the Contract.
- 2.1.29 "Resident Engineer" shall mean the representative of the Commissioner duly designated by the Commissioner to be his/her representative at the site of the Work.
- 2.1.30 "Site" shall mean the area upon or in which the Contractor's operations are carried on, and such other areas adjacent thereto as may be designated as such by the Engineer.
- 2.1.31 "Small Tools" shall mean items that are ordinarily required for a worker's job function, including but not limited to, equipment that ordinarily has no licensing, insurance

or substantive storage costs associated with it; such as circular and chain saws, impact drills, threaders, benders, wrenches, socket tools, etc.

- 2.1.32 "Specifications" shall mean all of the directions, requirements, and standards of performance applying to the Work as hereinafter detailed and designated under the Specifications.
- 2.1.33 "Subcontractor" shall mean any person, firm or corporation, other than employees of the Contractor, who or which contracts with the Contractor or with its subcontractors to furnish, or actually furnishes labor, or labor and materials, or labor and equipment, or superintendence, supervision and/or management at the Site. Wherever the word Subcontractor appears, it shall also mean sub-Subcontractor.
- 2.1.34 "Substantial Completion" shall mean the written determination by the Engineer that the Work required under this Contract is substantially, but not entirely, complete and the approval of the Final Approved Punch List.
- 2.1.35 "Work" shall mean all services required to complete the Project in accordance with the Contract Documents, including without limitation, labor, material, superintendence, management, administration, equipment, and incidentals, and obtaining any and all permits, certifications and licenses as may be necessary and required to complete the Work, and shall include both Contract Work and Extra Work.

CHAPTER II THE WORK AND ITS PERFORMANCE

ARTICLE 3. CHARACTER OF THE WORK

3.1 Unless otherwise expressly provided in the Contract Drawings, Specifications, and Addenda, the Work shall be performed in accordance with the best modern practice, utilizing, unless otherwise specified in writing, new and unused materials of standard first grade quality and workmanship and design of the highest quality, to the satisfaction of the Commissioner.

ARTICLE 4. MEANS AND METHODS OF CONSTRUCTION

- 4.1 Unless otherwise expressly provided in the Contract Drawings, Specifications, and Addenda, the Means and Methods of Construction shall be such as the Contractor may choose; subject, however, to the Engineer's right to reject the Means and Methods of Construction proposed by the Contractor which in the opinion of the Engineer:
 - 4.1.1 Will constitute or create a hazard to the Work, or to persons or property; or
 - 4.1.2 Will not produce finished Work in accordance with the terms of the Contract; or
 - 4.1.3 Will be detrimental to the overall progress of the Project.
- 4.2 The Engineer's approval of the Contractor's Means and Methods of Construction, or his/her failure to exercise his/her right to reject such means or methods, shall not relieve the Contractor of its obligation to complete the Work as provided in this Contract; nor shall the exercise of such right to reject create a cause of action for damages.

ARTICLE 5. COMPLIANCE WITH LAWS

- 5.1 The Contractor shall comply with all Laws applicable to this Contract and to the Work to be done hereunder.
- 5.2 Procurement Policy Board Rules: This Contract is subject to the Rules of the PPB ("PPB Rules") in effect at the time of the bid opening for this Contract. In the event of a conflict between the PPB Rules and a provision of this Contract, the PPB Rules shall take precedence.
 - 5.3 Noise Control Code provisions.
 - 5.3.1 In accordance with the provisions of Section 24-216(b) of the Administrative Code of the City ("Administrative Code"), Noise Abatement Contract Compliance, devices and activities which will be operated, conducted, constructed or manufactured pursuant to this Contract and which are subject to the provisions of the City Noise Control Code shall be operated, conducted, constructed, or manufactured without causing a violation of the Administrative Code. Such devices and activities shall incorporate advances in the art of noise control development for the kind and level of noise emitted or produced by such devices and activities, in accordance with regulations issued by the Commissioner of the City Department of Environmental Protection.
 - 5.3.2 The Contractor agrees to comply with Section 24-219 of the Administrative Code and implementing rules codified at 15 Rules of the City of New York ("RCNY") Section 28-100 et seq. In accordance with such provisions, the Contractor, if the Contractor is the responsible party under such regulations, shall prepare and post a Construction Noise Mitigation Plan at each Site, in which the Contractor shall certify that all construction tools and equipment have been maintained so that they operate at normal manufacturers operating specifications. If the Contractor cannot make this certification, it must have in place an Alternative Noise Mitigation Plan approved by the City Department of Environmental Protection. In addition, the Contractor's certified Construction Noise Mitigation Plan is subject inspection by the City Department of Environmental Protection in accordance with Section 28-101 of Title 15 of RCNY. No Contract Work may take place at a Site unless there is a Construction Noise Mitigation Plan or approved Alternative Noise Mitigation Plan in place. In addition, the Contractor shall create and implement a noise mitigation training program. Failure to comply with these requirements may result in fines and other penalties pursuant to the applicable provisions of the Administrative Code and RCNY.
 - 5.4 Ultra Low Sulfur Diesel Fuel: In accordance with the provisions of Section 24-163.3 of the Administrative Code, the Contractor specifically agrees as follows:
 - 5.4.1 Definitions. For purposes of this Article 5.4, the following definitions apply:
 - 5.4.1(a) "Contractor" means any person or entity that enters into a Public Works Contract with a City Agency, or any person or entity that enters into an agreement with such person or entity, to perform work or provide labor or services related to such Public Works Contract.
 - 5.4.1(b) "Motor Vehicle" means any self-propelled vehicle designed for transporting persons or property on a street or highway.
 - 5.4.1(c) "Nonroad Engine" means an internal combustion engine (including the fuel system) that is not used in a Motor Vehicle or a vehicle used solely for competition, or that is not subject to standards promulgated under Section 7411 or Section 7521 of 5

Title 42 of the United States Code, except that this term shall apply to internal combustion engines used to power generators, compressors or similar equipment used in any construction program or project.

- 5.4.1(d) "Nonroad Vehicle" means a vehicle that is powered by a Nonroad Engine, fifty (50) horsepower and greater, and that is not a Motor Vehicle or a vehicle used solely for competition, which shall include, but not be limited to, excavators, backhoes, cranes, compressors, generators, bulldozers, and similar equipment, except that this term shall not apply to horticultural maintenance vehicles used for landscaping purposes that are powered by a Nonroad Engine of sixty-five (65) horsepower or less and that are not used in any construction program or project.
- 5.4.1(e) "Public Works Contract" means a contract with a City Agency for a construction program or project involving the construction, demolition, restoration, rehabilitation, repair, renovation, or abatement of any building, structure, tunnel, excavation, roadway, park or bridge; a contract with a City Agency for the preparation for any construction program or project involving the construction, demolition, restoration, rehabilitation, repair, renovation, or abatement of any building, structure, tunnel, excavation, roadway, park or bridge; or a contract with a City Agency for any final work involved in the completion of any construction program or project involving the construction, demolition, restoration, rehabilitation, repair, renovation, or abatement of any building, structure, tunnel, excavation, roadway, park or bridge.
- 5.4.1(f) "Ultra Low Sulfur Diesel Fuel" means diesel fuel that has a sulfur content of no more than fifteen parts per million (15 ppm).

5.4.2 Ultra Low Sulfur Diesel Fuel

- 5.4.2(a) All Contractors shall use Ultra Low Sulfur Diesel Fuel in diesel-powered Nonroad Vehicles in the performance of this Contract.
- 5.4.2(b) Notwithstanding the requirements of Article 5.4.2(a), Contractors may use diesel fuel that has a sulfur content of no more than thirty parts per million (30 ppm) to fulfill the requirements of this Article 5.4.2, where the Commissioner of the City Department of Environmental Protection ("DEP Commissioner") has issued a determination that a sufficient quantity of Ultra Low Sulfur Diesel Fuel is not available to meet the needs of Agencies and Contractors. Any such determination shall expire after six (6) months unless renewed.
- 5.4.2(c) Contractors shall not be required to comply with this Article 5.4.2 where the City Agency letting this Contract makes a written finding, which is approved, in writing, by the DEP Commissioner, that a sufficient quantity of Ultra Low Sulfur Diesel Fuel, or diesel fuel that has a sulfur content of no more than thirty parts per million (30 ppm) is not available to meet the requirements of Section 24-163.3 of the Administrative Code, provided that such Contractor in its fulfillment of the requirements of this Contract, to the extent practicable, shall use whatever quantity of Ultra Low Sulfur Diesel Fuel or diesel fuel that has a sulfur content of no more than thirty parts per million (30 ppm) is available. Any finding made pursuant to this Article 5.4.2(c) shall expire after sixty (60) Days, at which time the requirements of this Article 5.4.2 shall be in full force and effect unless the City Agency renews the finding in writing and such renewal is approved by the DEP Commissioner.

- 5.4.2(d) Contractors may check on determinations and approvals issued by the DEP Commissioner pursuant to Section 24-163.3 of the Administrative Code, if any, at www.dep.nyc.gov or by contacting the City Agency letting this Contract.
- 5.4.2(e) The requirements of this Article 5.4.2 do not apply where they are precluded by federal or State funding requirements or where the **Contract** is an emergency procurement.

5.4.3 Best Available Technology

- 5.4.3(a) All Contractors shall utilize the best available technology for reducing the emission of pollutants for diesel-powered Nonroad Vehicles in the performance of this Contract. For determinations of best available technology for each type of diesel-powered Nonroad Vehicle, Contractors shall comply with the regulations of the City Department of Environmental Protection, as and when adopted, Chapter 14 of Title 15 of the Rules of the City of New York (RCNY). The Contractor shall fully document all steps in the best available technology selection process and shall furnish such documentation to the City Agency or the DEP Commissioner upon request. The Contractor shall retain all documentation generated in the best available technology selection process for as long as the selected best available technology is in use.
- 5.4.3(b) No Contractor shall be required to replace best available technology for reducing the emission of pollutants or other authorized technology utilized for a diesel-powered Nonroad Vehicle in accordance with the provisions of this Article 5.4.3 within three (3) years of having first utilized such technology for such vehicle.
- 5.4.3(c) This Article 5.4.3 shall not apply to any vehicle used to satisfy the requirements of a specific Public Works Contract for fewer than twenty (20) Days.
- 5.4.3(d) The **Contractor** shall not be required to comply with this Article 5.4.3 with respect to a diesel-powered Nonroad Vehicle under the following circumstances:
 - 5.4.3(d)(i) Where the **City Agency** makes a written finding, which is approved, in writing, by the DEP Commissioner, that the best available technology for reducing the emission of pollutants as required by this Article 5.4.3 is unavailable for such vehicle, the **Contractor** shall use whatever technology for reducing the emission of pollutants, if any, is available and appropriate for such vehicle.
 - 5.4.3(d)(ii) Where the DEP Commissioner has issued a written waiver based upon the **Contractor** having demonstrated to the DEP Commissioner that the use of the best available technology for reducing the emission of pollutants might endanger the operator of such vehicle or those working near such vehicle, due to engine malfunction, the **Contractor** shall use whatever technology for reducing the emission of pollutants, if any, is available and appropriate for such vehicle, which would not endanger the operator of such vehicle or those working near such vehicle.
 - 5.4.3(d)(iii) In determining which technology to use for the purposes of Articles 5.4.3(d)(i) and 5.4.3(d)(ii) above, the **Contractor** shall primarily consider the reduction in emissions of particulate matter and secondarily consider the reduction in emissions of nitrogen oxides associated with the use of such

technology, which shall in no event result in an increase in the emissions of either such pollutant.

- 5.4.3(d)(iv) The Contractor shall submit requests for a finding or a waiver pursuant to this Article 5.4.3(d) in writing to the DEP Commissioner, with a copy to the ACCO of the City Agency letting this Contract. Any finding or waiver made or issued pursuant to Articles 5.4.3(d)(i) and 5.4.3(d)(ii) above shall expire after one hundred eighty (180) Days, at which time the requirements of Article 5.4.3(a) shall be in full force and effect unless the City Agency renews the finding, in writing, and the DEP Commissioner approves such finding, in writing, or the DEP Commissioner renews the waiver, in writing.
- 5.4.3(e) The requirements of this Article 5.4.3 do not apply where they are precluded by federal or State funding requirements or where the **Contract** is an emergency procurement.
- 5.4.4 Section 24-163 of the Administrative Code. The **Contractor** shall comply with Section 24-163 of the Administrative Code related to the idling of the engines of motor vehicles while parking.

5.4.5 Compliance

- 5.4.5(a) The Contractor's compliance with Article 5.4 may be independently monitored. If it is determined that the Contractor has failed to comply with any provision of Article 5.4, any costs associated with any independent monitoring incurred by the City shall be reimbursed by the Contractor.
- 5.4.5(b) Any **Contractor** who violates any provision of Article 5.4, except as provided in Article 5.4.5(c) below, shall be liable for a civil penalty between the amounts of one thousand (\$1,000) and ten thousand (\$10,000) dollars, in addition to twice the amount of money saved by such **Contractor** for failure to comply with Article 5.4.
- 5.4.5(c) No Contractor shall make a false claim with respect to the provisions of Article 5.4 to a City Agency. Where a Contractor has been found to have done so, such Contractor shall be liable for a civil penalty of twenty thousand (\$20,000) dollars, in addition to twice the amount of money saved by such Contractor in association with having made such false claim.

5.4.6 Reporting

- 5.4.6(a) For all Public Works Contracts covered by this Article 5.4, the Contractor shall report to the City Agency the following information:
 - 5.4.6(a)(i) The total number of diesel-powered Nonroad Vehicles used to fulfill the requirements of this Public Works Contract;
 - 5.4.6(a)(ii) The number of such Nonroad Vehicles that were powered by Ultra Low Sulfur Diesel Fuel;
 - 5.4.6(a)(iii) The number of such Nonroad Vehicles that utilized the best available technology for reducing the emission of pollutants, including a breakdown by vehicle model and the type of technology;

- 5.4.6(a)(iv) The number of such Nonroad Vehicles that utilized such other authorized technology in accordance with Article 5.4.3, including a breakdown by vehicle model and the type of technology used for each such vehicle;
 - 5.4.6(a)(v) The locations where such Nonroad Vehicles were used; and
- 5.4.6(a)(vi) Where a determination is in effect pursuant to Article 5.4.2(b) or 5.4.2(c), detailed information concerning the Contractor's efforts to obtain Ultra Low Sulfur Diesel Fuel or diesel fuel that has a sulfur content of no more than thirty parts per million (30 ppm).
- 5.4.6(b) The Contractor shall submit the information required by Article 5.4.6(a) at the completion of Work under the Public Works Contract and on a yearly basis no later than August 1 throughout the term of the Public Works Contract. The yearly report shall cover Work performed during the preceding fiscal year (July 1 - June 30).
- Ultra Low Sulfur Diesel Fuel. In accordance with the Coordinated Construction Act for 5.5 Lower Manhattan, as amended:
 - 5.5.1 Definitions. For purposes of this Article 5.5, the following definitions apply:
 - 5.5.1(a) "Lower Manhattan" means the area to the south of and within the following lines: a line beginning at a point where the United States pierhead line in the Hudson River as it exists now or may be extended would intersect with the southerly line of West Houston Street in the Borough of Manhattan extended, thence easterly along the southerly side of West Houston Street to the southerly side of Houston Street, thence easterly along the southerly side of Houston Street to the southerly side of East Houston Street, thence northeasterly along the southerly side of East Houston Street to the point where it would intersect with the United States pierhead line in the East River as it exists now or may be extended, including tax lots within or immediately adjacent thereto.
 - 5.5.1(b) "Lower Manhattan Redevelopment Project" means any project in Lower Manhattan that is funded in whole or in part with federal or State funding, or any project intended to improve transportation between Lower Manhattan and the two air terminals in the City known as LaGuardia Airport and John F. Kennedy International Airport, or between Lower Manhattan and the air terminal in Newark known as Newark Liberty International Airport, and that is funded in whole or in part with federal funding.
 - 5.5.1(c) "Nonroad Engine" means an internal combustion engine (including the fuel system) that is not used in a Motor Vehicle or a vehicle used solely for competition, or that is not subject to standards promulgated under Section 7411 or Section 7521 of Title 42 of the United States Code, except that this term shall apply to internal combustion engines used to power generators, compressors or similar equipment used in any construction program or project.
 - 5.5.1(d) "Nonroad Vehicle" means a vehicle that is powered by a Nonroad Engine, fifty (50) horsepower (HP) and greater, and that is not a Motor Vehicle or a vehicle used solely for competition, which shall include, but not be limited to, excavators, backhoes, cranes, compressors, generators, bulldozers, and similar equipment, except

that this terms shall not apply to horticultural maintenance vehicles used for landscaping purposes that are powered by a Nonroad Engine of sixty-five (65) HP or less and that are not used in any construction program or project.

- 5.5.1(e) "Ultra Low Sulfur Diesel Fuel" means diesel fuel that has a sulfur content of no more than fifteen parts per million (15 ppm).
- 5.5.2 Requirements. Contractors and Subcontractors are required to use only Ultra Low Sulfur Dicscl Fuel to power the diesel-powered Nonroad Vehicles with engine HP rating of fifty (50) HP and above used on a Lower Manhattan Redevelopment Project and, where practicable, to reduce the emission of pollutants by retrofitting such Nonroad Vehicles with oxidation catalysts, particulate filters, or technology that achieves lowest particulate matter emissions.
- 5.6 Pesticides. In accordance with Section 17-1209 of the Administrative Code, to the extent that the **Contractor** or any **Subcontractor** applies pesticides to any property owned or leased by the **City**, the **Contractor**, and any **Subcontractor** shall comply with Chapter 12 of the Administrative Code.
- 5.7 Waste Treatment, Storage, and Disposal Facilities and Transporters. In connection with the Work, the Contractor and any Subcontractor shall use only those waste treatment, storage, and disposal facilities and waste transporters that possess the requisite license, permit or other governmental approval necessary to treat, store, dispose, or transport the waste, materials or hazardous substances.
- 5.8 Environmentally Preferable Purchasing. The Contractor shall ensure that products purchased or leased by the Contractor or any Subcontractor for the Work that are not specified by the City or are submitted as equivalents to a product specified by the City comply with the requirements of the New York City Environmentally Preferable Purchasing Program contained in Chapter 11 of Title 43 of the RCNY, pursuant to Chapter 3 of Title 6 of the Administrative Code.

ARTICLE 6. INSPECTION

- 6.1 During the progress of the Work and up to the date of Final Acceptance, the Contractor shall at all times afford the representatives of the City every reasonable, safe, and proper facility for inspecting all Work done or being done at the Site and also for inspecting the manufacture or preparation of materials and equipment at the place of such manufacture or preparation.
- 6.2 The Contractor's obligation hereunder shall include the uncovering or taking down of finished Work and its restoration thereafter; provided, however, that the order to uncover, take down and restore shall be in writing, and further provided that if Work thus exposed proves satisfactory, and if the Contractor has complied with Article 6.1, such uncovering or taking down and restoration shall be considered an item of Extra Work to be paid for in accordance with the provisions of Article 26. If the Work thus exposed proves unsatisfactory, the City has no obligation to compensate the Contractor for the uncovering, taking down or restoration.
- 6.3 Inspection and approval by the Commissioner, the Engineer, Project Manager, or Resident Engineer, of finished Work or of Work being performed, or of materials and equipment at the place of manufacture or preparation, shall not relieve the Contractor of its obligation to perform the Work in strict accordance with the Contract. Finished or unfinished Work not found to be in strict accordance with the Contract shall be replaced as directed by the Engineer, even though such Work may have been previously approved and paid for. Such corrective Work is Contract Work and shall not be deemed Extra Work.

6.4 Rejected Work and materials shall be promptly taken down and removed from the Site, which must at all times be kept in a reasonably clean and neat condition.

ARTICLE 7. PROTECTION OF WORK AND OF PERSONS AND PROPERTY; NOTICES AND INDEMNIFICATION

- 7.1 During the performance of the Work and up to the date of Final Acceptance, the Contractor shall be under an absolute obligation to protect the finished and unfinished Work against any damage, loss, injury, theft and/or vandalism and in the event of such damage, loss, injury, theft and/or vandalism, it shall promptly replace and/or repair such Work at the Contractor's sole cost and expense, as directed by the Resident Engineer. The obligation to deliver finished Work in strict accordance with the Contract prior to Final Acceptance shall be absolute and shall not be affected by the Resident Engineer's approval of, or failure to prohibit, the Means and Methods of Construction used by the Contractor.
- 7.2 During the performance of the Work and up to the date of Final Acceptance, the Contractor shall take all reasonable precautions to protect all persons and the property of the City and of others from damage, loss or injury resulting from the Contractor's, and/or its Subcontractors' operations under this Contract. The Contractor's obligation to protect shall include the duty to provide, place or replace, and adequately maintain at or about the Site suitable and sufficient protection such as lights, barricades, and enclosures.
- 7.3 The Contractor shall comply with the notification requirements set forth below in the event of any loss, damage or injury to Work, persons or property, or any accidents arising out of the operations of the Contractor and/or its Subcontractors under this Contract.
 - 7.3.1 The Contractor shall make a full and complete report in writing to the Resident Engineer within three (3) Days after the occurrence.
 - 7.3.2 The Contractor shall also send written notice of any such event to all insurance carriers that issued potentially responsive policies (including commercial general liability insurance carriers for events relating to the Contractor's own employees) no later than twenty (20) days after such event and again no later than twenty (20) days after the initiation of any claim and/or action resulting therefrom. Such notice shall contain the following information: the number of the insurance policy, the name of the Named Insured, the date and location of the incident, and the identity of the persons injured or property damaged. For any policy on which the City and/or the Engineer, Architect, or Project Manager are Additional Insureds, such notice shall expressly specify that "this notice is being given on behalf of the City of New York as Additional Insured, such other Additional Insureds, as well as the Named Insured."
 - 7.3.2(a) Whenever such notice is sent under a policy on which the City is an Additional Insured, the Contractor shall provide copies of the notice to the Comptroller, the Commissioner and the City Corporation Counsel. The copy to the Comptroller shall be sent to the Insurance Unit, NYC Comptroller's Office, 1 Centre Street Room 1222, New York, New York, 10007. The copy to the Commissioner shall be sent to the address set forth in Schedule A of the General Conditions. The copy to the City Corporation Counsel shall be sent to Insurance Claims Specialist, Affirmative Litigation Division, New York City Law Department, 100 Church Street, New York, New York 10007.

- 7.3.2(b) If the **Contractor** fails to provide any of the foregoing notices to any appropriate insurance carrier(s) in a timely and complete manner, the **Contractor** shall indemnify the **City** for all losses, judgments, settlements, and expenses, including reasonable attorneys' fees, arising from an insurer's disclaimer of coverage citing late notice by or on behalf of the **City**.
- 7.4 To the fullest extent permitted by law, the Contractor shall defend, indemnify, and hold the City, its employees, and officials (the "Indemnitees") harmless against any and all claims (including but not limited to claims asserted by any employee of the Contractor and/or its Subcontractors) and costs and expenses of whatever kind (including but not limited to payment or reimbursement of attorneys' fees and disbursements) allegedly arising out of or in any way related to the operations of the Contractor and/or its Subcontractors in the performance of this Contract or from the Contractor's and/or its Subcontractors' failure to comply with any of the provisions of this Contract or of the Law. Such costs and expenses shall include all those incurred in defending the underlying claim and those incurred in connection with the enforcement of this Article 7.4 by way of cross-claim, third-party claim, declaratory action or otherwise. The parties expressly agree that the indemnification obligation hereunder contemplates (1) full indemnity in the event of liability imposed against the Indemnitees without negligence and solely by reason of statute, operation of Law or otherwise; and (2) partial indemnity in the event of any actual negligence on the part of the Indemnitees either causing or contributing to the underlying claim (in which case, indemnification will be limited to any liability imposed over and above that percentage attributable to actual fault whether by statute, by operation of Law, or otherwise). Where partial indemnity is provided hereunder, all costs and expenses shall be indemnified on a pro rata basis.
 - 7.4.1 Indemnification under Article 7.4 or any other provision of the **Contract** shall operate whether or not **Contractor** or its **Subcontractors** have placed and maintained the insurance specified under Article 22.
- 7.5 The provisions of this Article 7 shall not be deemed to create any new right of action in favor of third parties against the **Contractor** or the **City**.

CHAPTER III TIME PROVISIONS

ARTICLE 8. COMMENCEMENT AND PROSECUTION OF THE WORK

8.1 The Contractor shall commence the Work on the date specified in the Notice to Proceed or the Order to Work. The time for performance of the Work under the Contract shall be computed from the date specified in the Notice to Proceed or the Order to Work. TIME BEING OF THE ESSENCE to the City, the Contractor shall thereafter prosecute the Work diligently, using such Means and Methods of Construction as are in accord with Article 4 herein and as will assure its completion not later than the date specified in this Contract, or on the date to which the time for completion may be extended.

ARTICLE 9. PROGRESS SCHEDULES

9.1 To enable the Work to be performed in an orderly and expeditious manner, the Contractor, within fifteen (15) Days after the Notice to Proceed or Order to Work, unless otherwise directed by the Engineer, shall submit to the Engineer a proposed progress schedule based on the Critical Path Method in the form of a bar graph or in such other form as specified by the Engineer, and monthly cash flow requirements, showing:

- 9.1.1 The anticipated time of commencement and completion of each of the various operations to be performed under this **Contract**; and
- 9.1.2 The sequence and interrelation of each of these operations with the others and with those of other related contracts; and
- 9.1.3 The estimated time required for fabrication or delivery, or both, of all materials and equipment required for the **Work**, including the anticipated time for obtaining required approvals pursuant to Article 10; and
- 9.1.4 The estimated amount in dollars the Contractor will claim on a monthly basis.
- 9.2 The proposed schedule shall be revised as directed by the Engineer, until finally approved by the Engineer, and after such approval, subject to the provisions of Article 11, shall be strictly adhered to by the Contractor.
- 9.3 If the Contractor shall fail to adhere to the approved progress schedule, or to the schedule as revised pursuant to Article 11, it shall promptly adopt such other or additional Means and Methods of Construction, at its sole cost and expense, as will make up for the time lost and will assure completion in accordance with the approved progress schedule. The approval by the City of a progress schedule which is shorter than the time allotted under the Contract shall not create any liability for the City if the approved progress schedule is not met.
- 9.4 The Contractor will not receive any payments until the proposed progress schedule is submitted.

ARTICLE 10. REQUESTS FOR INFORMATION OR APPROVAL

- 10.1 From time to time as the Work progresses and in the sequence indicated by the approved progress schedule, the Contractor shall submit to the Engineer a specific request in writing for each item of information or approval required by the Contractor. These requests shall state the latest date upon which the information or approval is actually required by the Contractor, and shall be submitted in a reasonable time in advance thereof to provide the Engineer a sufficient time to act upon such submissions, or any necessary re-submissions thereof.
- 10.2 The Contractor shall not have any right to an extension of time on account of delays due to the Contractor's failure to submit requests for the required information or the required approval in accordance with the above requirements.

ARTICLE 11. NOTICE OF CONDITIONS CAUSING DELAY AND DOCUMENTATION OF DAMAGES CAUSED BY DELAY

- 11.1 After the commencement of any condition which is causing or may cause a delay in completion of the Work, including conditions for which the Contractor may be entitled to an extension of time, the following notifications and submittals are required:
 - 11.1.1 Within seven (7) Days after the commencement of such condition, the Contractor must notify the Engineer in writing of the existence, nature and effect of such condition upon the approved progress schedule and the Work, and must state why and in what respects, if any, the condition is causing or may cause a delay.

- 11.1.2 If the Contractor shall claim to be sustaining damages for delay as provided for in this Article 11, within forty-five (45) Days from the time such damages are first incurred, and every thirty (30) Days thereafter for as long as such damages are being incurred, the Contractor shall submit to the Commissioner verified written statements of the details and the amounts of such damages, together with documentary evidence of such damages, ("statement of delay damages") as further detailed in Article 11.6. The Contractor may submit any of the above statements within such additional time as may be granted by the Commissioner in writing upon written request therefor. On failure of the Contractor to strictly comply with all of the foregoing provisions, such claims shall be deemed waived and no right to recover on such claims shall exist. Damages that the Contractor may claim in any action arising under or by reason of this Contract shall not be different from or in excess of the statements made and documentation provided pursuant to this Article 11.
- 11.1.3 Within 60 days of submission of the final verified statement of claims pursuant to Article 44, the Commissioner shall make a determination as to whether a compensable delay has occurred and, if so, the amount of compensation due the Contractor. Notwithstanding the above, the Commissioner may make a determination as to whether a compensable delay has occurred at any time after the Contractor's first submission of a statement of delay damages provided, however, that the amount of compensation due to the Contractor will not be determined until the Commissioner determines that the Work is delayed after the date set for substantial completion.
- 11.2 Failure of the Contractor to strictly comply with the requirements of Article 11.1.1 may, in the discretion of the Commissioner, be deemed sufficient cause to deny any extension of time on account of delay arising out of such condition. Failure of the Contractor to strictly comply with the requirements of Articles 11.1.1 and 11.1.2 shall be deemed a conclusive waiver by the Contractor of any and all claims for damages for delay arising from such condition and no right to recover on such claims shall exist.
- 11.3 When appropriate and directed by the **Engineer**, the progress schedule shall be revised by the **Contractor** until finally approved by the **Engineer**. The revised progress schedule must be strictly adhered to by the **Contractor**.

11.4 Compensable Delays

- 11.4.1 The Contractor agrees to make claim only for additional costs attributable to delay in the performance of this Contract necessarily extending the time for completion of the Work or resulting from acceleration directed by the Commissioner and required to maintain the Project schedule, occasioned solely by any act or omission to act of the City listed below. The Contractor also agrees that delay from any other cause shall be compensated, if at all, solely by an extension of time to complete the performance of the Work.
 - 11.4.1.1 The failure of the City to take reasonable measures to coordinate and progress the Work, except that the City shall not be responsible for the Contractor's obligation to coordinate and progress the Work of its Subcontractors.
 - 11.4.1.2 Extended delays attributable to the City in the review or issuance of change orders, in shop drawing reviews and approvals or as a result of the cumulative impact of multiple change orders, which have a verifiable impact on **Project** costs.
 - 11.4.1.3 The unavailability of the **Site** for an extended period of time that significantly affects the scheduled completion of the **Contract**.

- 11.4.1.4 The issuance by the **Engineer** of a stop work order relative to a substantial portion of the **Work** for a period exceeding thirty (30) **Days**, that was not brought about through any action or omission of the **Contractor**.
- 11.4.1.5 Differing site conditions that were neither known nor reasonably ascertainable on a pre-bid inspection of the **Site** or review of the bid documents or other publicly available sources, and that are not ordinarily encountered in the **Project's** geographical area or neighborhood or in the type of **Work** to be performed.
- 11.4.1.6 Delays caused by the City's bad faith or its willful, malicious, or grossly negligent conduct;
- 11.4.1.7 Delays not contemplated by the parties;
- 11.4.1.8 Delays so unreasonable that they constitute an intentional abandonment of the Contract by the City; and
- 11.4.1.9 Delays resulting from the City's breach of a fundamental obligation of the Contract.
- 11.4.2 No claim may be made for any alleged delay in Substantial Completion of the Work by a date earlier than the date of Substantial Completion provided for in Schedule A unless there is a provision in the Contract providing for additional compensation for early completion. No claim may be made for any alleged delay in Substantial Completion of the Work if the work is substantially completed by the date of Substantial Completion provided for in Schedule A unless acceleration has been directed by the Commissioner to meet the date of Substantial Completion set forth in Schedule A.
- 11.4.3 The provisions of this Article 11 apply only to claims for additional costs attributable to delay and do not preclude determinations by the Commissioner allowing reimbursements for additional costs for Extra Work pursuant to Articles 25 and 26 of this Contract. To the extent that any cost attributable to delay is reimbursed as part of a change order, no additional claim for compensation under this Article 11 shall be allowed.
- 11.5 Non-Compensable Delays. The **Contractor** agrees to make no claim for, and is deemed to have included in its bid prices for the various items of the **Contract**, the extra/additional costs attributable to any delays caused by or attributable to the items set forth below. For such items, the **Contractor** shall be compensated, if at all, solely by an extension of time to complete the performance of the **Work**, in accordance with the provisions of Article 13. Such extensions of time will be granted, if at all, pursuant to the grounds set forth in Article 13.3.
 - 11.5.1 The acts or omissions of any third parties, including but not limited to Other Contractors, public/ governmental bodies (other than City Agencies), utilities or private enterprises, who are disclosed in the Contract Documents or are ordinarily encountered or generally recognized as related to the Work;
 - 11.5.2 Any situation which was within the contemplation of the parties at the time of entering into the Contract, including any delay indicated or disclosed in the Contract Documents or generally recognized as related to the nature of the Work, and/or the existence of any facility or appurtenance owned, operated or maintained by any third party, as indicated or disclosed in the Contract Documents or ordinarily encountered or generally recognized as related to the nature of the Work;
 - 11.5.3 Restraining orders, injunctions or judgments issued by a court which were caused by a Contractor's submission, action or inaction or by a Contractor's Means and Methods of

Construction, or by third parties, unless such order, injunction or judgment was the result of an action or omission by the City:

- 11.5.4 Any labor boycott, strike, picketing, lockout or similar situation;
- 11.5.5 Any shortages of supplies or materials, or unavailability of equipment, required by the Contract Work:
- 11.5.6 Climatic conditions, storms, floods, droughts, tidal waves, fires, hurricanes, earthquakes, landslides or other catastrophes or acts of God, or acts of war or of the public enemy or terrorist acts, including the City's reasonable responses thereto; and
- 11.5.7 Extra Work which does not significantly affect the overall completion of the Contract, reasonable delays in the review or issuance of change orders or field orders and/or in shop drawing reviews or approvals.
- 11.6 Required Content of Submission of Statement of Delay Damages
 - In the verified written statement of delay damages required by Article 11.1.2, the 11.6.1 following information shall be provided by the Contractor:
 - 11.6.1.1 For each delay, the start and end dates of the claimed periods of delay and, in addition, a description of the operations that were delayed, an explanation of how they were delayed, and the reasons for the delay, including identifying the applicable act or omission of the City listed in Article 11.4.
 - 11.6.1.2 A detailed factual statement of the claim providing all necessary dates, locations and items of Work affected by the claim.
 - 11.6.1.3 The amount of additional compensation sought and a breakdown of that amount into categories as described in Article 26.2, subject to the limitations set forth in Article 11.7.
 - 11.6.1.4 Any additional information requested by the Commissioner.

11.7 Recoverable Costs

- Delay damages may be recoverable for the following costs actually and 11.7.1 necessarily incurred in the performance of the Work:
 - 11.7.1.1 Direct labor, including payroll taxes (subject to statutory wage caps) and supplemental benefits, based on time and materials records;
 - 11.7.1.2 Necessary materials (including transportation to the Site), based on time and material records;
 - 11.7.1.3 Reasonable rental value of necessary plant and equipment other than small tools, plus fuel/energy costs according to the applicable formula set forth in Articles 26.2.4 and/or 26.2.8, based on time and material records;
 - 11.7.1.4 Insurance and bond costs;
 - 11.7.1.5 Extended field office costs;
 - 11.7.1.6 Extended Site overhead; and
 - 11.7.1.7 Extended home office overhead.
- Recoverable Subcontractor Costs. When the Work is performed by a 11.7.2 Subcontractor, the Contractor may be paid the actual and necessary costs of such subcontracted Work as outlined above in Articles 11.7.1.1 through 11.7.1.6, and an

additional overhead of five (5%) percent of the costs outlined in Articles 11.7.1.1 through 11.7.1.3.

- Non-Recoverable Costs. The parties agree that the City will have no liability for 11.7.3 the following items and the Contractor agrees it shall make no claim for the following items:
 - 11.7.3.1Profit, or loss of anticipated or unanticipated profit;
 - 11.7.3.2Consequential damages, including but not limited to interest on monies in dispute, including interest which is paid on such monies, loss of bonding capacity, bidding opportunities, or interest in investment, or any resulting insolvency;
 - 11.7.3.3 Indirect costs or expenses of any nature;
 - 11.7.3.4 Direct or indirect costs attributable to performance of Work where the Contractor, because of situations or conditions within its control, has not progressed the Work in a satisfactory manner; and
 - 11.7.3.5 Attorneys' fees and dispute and claims preparation expenses.
- 11.8 Determinations under this Article 11 are not subject to the jurisdiction of the Contract Dispute Resolution Board pursuant to the dispute resolution process set forth in Article 27.
- 11.9 If the parties agree, pursuant to Article 11.1.3 above, that a compensable delay has occurred and agree on the amount of compensation, payment may be made pursuant to a written change order. Payment pursuant to such change order is subject to pre-audit by the Engineering Audit Officer, and may be post-audited by the Comptroller and/or the Agency.

ARTICLE 12. COORDINATION WITH OTHER CONTRACTORS

- 12.1 During the progress of the Work, Other Contractors may be engaged in performing other work or may be awarded other contracts for additional work on this Project. In that event, the Contractor shall coordinate the Work to be done hereunder with the work of such Other Contractors and the Contractor shall fully cooperate with such Other Contractors and carefully fit its own Work to that provided under other contracts as may be directed by the Engineer. The Contractor shall not commit or permit any act which will interfere with the performance of work by any Other Contractors.
- 12.2 If the Engineer determines that the Contractor is failing to coordinate its Work with the work of Other Contractors as the Engineer has directed, then the Commissioner shall have the right to withhold any payments otherwise due hereunder until the Contractor completely complies with the Engineer's directions.
- 12.3 The Contractor shall notify the Engineer in writing if any Other Contractor on this Project is failing to coordinate its work with the Work of this Contract. If the Engineer finds such charges to be true, the Engineer shall promptly issue such directions to the Other Contractor with respect thereto as the situation may require. The City shall not, however, be liable for any damages suffered by any Other Contractor's failure to coordinate its work with the Work of this Contract or by reason of the Other Contractor's failure to promptly comply with the directions so issued by the Engineer, or by reason of any Other Contractor's default in performance, it being understood that the City does not guarantee the responsibility or continued efficiency of any contractor. The Contractor agrees to make no claim against STANDARD CONSTRUCTION CONTRACT CITY OF NEW YORK 17

December 2013

the City for any damages relating to or arising out of any directions issued by the Engineer pursuant to this Article 12 (including but not limited to the failure of any Other Contractor to comply or promptly comply with such directions), or the failure of the Engineer to issue any directions, or the failure of any Other Contractor.

- 12.4 The Contractor shall indemnify and hold the City harmless from any and all claims or judgments for damages and from costs and expenses to which the City may be subjected or which it may suffer or incur by reason of the Contractor's failure to comply with the Engineer's directions promptly; and the Comptroller shall have the right to exercise the powers reserved in Article 23 with respect to any claims which may be made for damages due to the Contractor's failure to comply with the Engineer's directions promptly. Insofar as the facts and Law relating to any claim would preclude the City from being completely indemnified by the Contractor, the City shall be partially indemnified by the Contractor to the fullest extent provided by Law.
- 12.5 Should the Contractor sustain any damage through any act or omission of any Other Contractor having a contract with the City for the performance of work upon the Site or of work which may be necessary to be performed for the proper prosecution of the Work to be performed hereunder, or through any act or omission of a subcontractor of such Other Contractor, the Contractor shall have no claim against the City for such damage, but shall have a right to recover such damage from the Other Contractor under the provision similar to the following provisions which apply to this Contract and have been or will be inserted in the contracts with such Other Contractors:
 - 12.5.1 Should any Other Contractor having or who shall hereafter have a contract with the City for the performance of work upon the Site sustain any damage through any act or omission of the Contractor hereunder or through any act or omission of any Subcontractor of the Contractor, the Contractor agrees to reimburse such Other Contractor for all such damages and to defend at its own expense any action based upon such claim and if any judgment or claim (even if the allegations of the action are without merit) against the City shall be allowed the Contractor shall pay or satisfy such judgment or claim and pay all costs and expenses in connection therewith and agrees to indemnify and hold the City harmless from all such claims. Insofar as the facts and Law relating to any claim would preclude the City from being completely indemnified by the Contractor, the City shall be partially indemnified by the Contractor to the fullest extent provided by Law.
- 12.6 The City's right to indemnification hereunder shall in no way be diminished, waived or discharged by its recourse to assessment of liquidated damages as provided in Article 15, or by the exercise of any other remedy provided for by Contract or by Law.

ARTICLE 13. EXTENSION OF TIME FOR PERFORMANCE

- 13.1 If performance by the Contractor is delayed for a reason set forth in Article 13.3, the Contractor may be allowed a reasonable extension of time in conformance with this Article 13 and the PPB Rules.
- 13.2 Any extension of time may be granted only by the ACCO or by the Board for the Extension of Time (hereafter "Board") (as set forth below) upon written application by the Contractor.
- 13.3 Grounds for Extension: If such application is made, the **Contractor** shall be entitled to an extension of time for delay in completion of the **Work** caused solely:
 - 13.3.1 By the acts or omissions of the City, its officials, agents or employees; or

- 13.3.2 By the act or omissions of Other Contractors on this Project; or
- 13.3.3 By supervening conditions entirely beyond the control of either party hereto (such as, but not limited to, acts of God or the public enemy, excessive inclement weather, war or other national emergency making performance temporarily impossible or illegal, or strikes or labor disputes not brought about by any act or omission of the Contractor).
- 13.3.4 The Contractor shall, however, be entitled to an extension of time for such causes only for the number of Days of delay which the ACCO or the Board may determine to be due solely to such causes, and then only if the Contractor shall have strictly complied with all of the requirements of Articles 9 and 10.
- 13.4 The Contractor shall not be entitled to receive a separate extension of time for each of several causes of delay operating concurrently, but, if at all, only for the actual period of delay in completion of the Work as determined by the ACCO or the Board, irrespective of the number of causes contributing to produce such delay. If one of several causes of delay operating concurrently results from any act, fault or omission of the Contractor or of its Subcontractors or Materialmen, and would of itself (irrespective of the concurrent causes) have delayed the Work, no extension of time will be allowed for the period of delay resulting from such act, fault or omission.
- 13.5 The determination made by the ACCO or the Board on an application for an extension of time shall be binding and conclusive on the Contractor.
- 13.6 The ACCO or the Board acting entirely within their discretion may grant an application for an extension of time for causes of delay other than those herein referred.
- 13.7 Permitting the Contractor to continue with the Work after the time fixed for its completion has expired, or after the time to which such completion may have been extended has expired, or the making of any payment to the Contractor after such time, shall in no way operate as a waiver on the part of the City of any of its rights under this Contract.
 - 13.8 Application for Extension of Time:
 - 13.8.1 Before the **Contractor's** time extension request will be considered, the **Contractor** shall notify the **ACCO** of the condition which allegedly has caused or is causing the delay, and shall submit a written application to the **ACCO** identifying:
 - 13.8.1(a) The Contractor; the registration number; and Project description;
 - 13.8.1(b) Liquidated damage assessment rate, as specified in the Contract;
 - 13.8.1(c) Original total bid price;
 - 13.8.1(d) The original Contract start date and completion date;
 - 13.8.1(e) Any previous time extensions granted (number and duration); and
 - 13.8.1(f) The extension of time requested.
 - 13.8.2 In addition, the application for extension of time shall set forth in detail:
 - 13.8.2(a) The nature of each alleged cause of delay in completing the Work;

- 13.8.2(b) The date upon which each such cause of delay began and ended and the number of **Days** attributable to each such cause;
- 13.8.2(c) A statement that the Contractor waives all claims except for those delineated in the application, and the particulars of any claims which the Contractor does not agree to waive. For time extensions for Substantial Completion and final completion payments, the application shall include a detailed statement of the dollar amounts of each element of claim item reserved; and
- 13.8.2(d) A statement indicating the Contractor's understanding that the time extension is granted only for purposes of permitting continuation of Contract performance and payment for Work performed and that the City retains its right to conduct an investigation and assess liquidated damages as appropriate in the future.

13.9 Analysis and Approval of Time Extensions:

- 13.9.1 For time extensions for partial payments, a written determination shall be made by the ACCO who may, for good and sufficient cause, extend the time for the performance of the Contract as follows:
 - 13.9.1(a) If the **Work** is to be completed within six (6) months, the time for performance may be extended for sixty (60) **Days**;
 - 13.9.1(b) If the Work is to be completed within less than one (1) year but more than six (6) months, an extension of ninety (90) Days may be granted;
 - 13.9.1(c) If the **Contract** period exceeds one (1) year, besides the extension granted in Article 13.9.1(b), an additional thirty (30) **Days** may be granted for each multiple of six (6) months involved beyond the one (1) year period; or
 - 13.9.1(d) If exceptional circumstances exist, the ACCO may extend the time for performance beyond the extensions in Articles 13.9.1(a), 13.9.1(b), and 13.9.1(c). In that event, the ACCO shall file with the Mayor's Office of Contract Services a written explanation of the exceptional circumstances.
- 13.9.2 For extensions of time for Substantial Completion and final completion payments, the Engineer, in consultation with the ACCO, shall prepare a written analysis of the delay (including a preliminary determination of the causes of delay, the beginning and end dates for each such cause of delay, and whether the delays are excusable under the terms of this Contract). The report shall be subject to review by and approval of the Board, which shall have authority to question its analysis and determinations and request additional facts or documentation. The report as reviewed and made final by the Board shall be made a part of the Agency contract file. Neither the report itself nor anything contained therein shall operate as a waiver or release of any claim the City may have against the Contractor for either actual or liquidated damages.
- 13.9.3 Approval Mechanism for Time Extensions for Substantial Completion or Final Completion Payments: An extension shall be granted only with the approval of the Board which is comprised of the ACCO of the Agency, the City Corporation Counsel, and the Comptroller, or their authorized representatives.

- 13.9.4 Neither the granting of any application for an extension of time to the **Contractor** or any **Other Contractor** on this **Project** nor the papers, records or reports related to any application for or grant of an extension of time or determination related thereto shall be referred to or offered in evidence by the **Contractor** or its attorneys in any action or proceeding.
- 13.10 No Damage for Delay: The **Contractor** agrees to make no claim for damages for delay in the performance of this **Contract** occasioned by any act or omission to act of the **City** or any of its representatives, except as provided for in Article 11.

ARTICLE 14. COMPLETION AND FINAL ACCEPTANCE OF THE WORK

- 14.1 Date for **Substantial Completion**: The **Contractor** shall substantially complete the **Work** within the time fixed in Schedule A of the General Conditions, or within the time to which such **Substantial Completion** may be extended.
- 14.2 Determining the Date of **Substantial Completion**: The **Work** will be deemed to be substantially complete when the two conditions set forth below have been met.
 - 14.2.1 Inspection: The Engineer has inspected the Work and has made a written determination that it is substantially complete.
 - 14.2.2 Approval of Final Approved Punch List and Date for Final Acceptance: Following inspection of the Work, the Engineer shall furnish the Contractor with a final punch list, specifying all items of Work to be completed and proposing dates for the completion of each specified item of Work. The Contractor shall then submit in writing to the Engineer within ten (10) Days of the Engineer furnishing the final punch list either acceptance of the dates or proposed alternative dates for the completion of each specified item of Work. If the Contractor proposes alternative dates, then, within a reasonable time after receipt, the Engineer, in a written notification to the Contractor, shall approve the Contractor's completion dates or, if they are unable to agree, the Engineer shall establish dates for the completion of each item of Work. If the Contractor neither accepts the dates nor proposes alternative dates within ten (10) Days, the schedule proposed by the Engineer shall be deemed accepted. The latest completion date specified shall be the date for Final Acceptance of the Work.
- 14.3 Date of Substantial Completion. The date of approval of the Final Approved Punch List, shall be the date of Substantial Completion. The date of approval of the Final Approved Punch List shall be either (a) if the Contractor approves the final punch list and proposed dates for completion furnished by the Engineer, the date of the Contractor's approval; or (b) if the Contractor neither accepts the dates nor proposes alternative dates, ten (10) Days after the Engineer furnishes the Contractor with a final punch list and proposed dates for completion; or (c) if the Contractor proposes alternative dates, the date that the Engineer sends written notification to the Contractor either approving the Contractor's proposed alternative dates or establishing dates for the completion for each item of Work.
- 14.4 Determining the Date of Final Acceptance: The Work will be accepted as final and complete as of the date of the Engineer's inspection if, upon such inspection, the Engineer finds that all items on the Final Approved Punch List are complete and no further Work remains to be done. The Commissioner will then issue a written determination of Final Acceptance.

- 14.5 Request for Inspection: Inspection of the Work by the Engineer for the purpose of Substantial Completion or Final Acceptance shall be made within ten (10) Days after receipt of the Contractor's written request therefor.
- 14.6 Request for Re-inspection: If upon inspection for the purpose of Substantial Completion or Final Acceptance, the Engineer determines that there are items of Work still to be performed, the Contractor shall promptly perform them and then request a re-inspection. If upon re-inspection, the Engineer determines that the Work is substantially complete or finally accepted, the date of such re-inspection shall be the date of Substantial Completion or Final Acceptance. Re-inspection by the Engineer shall be made within ten (10) Days after receipt of the Contractor's written request therefor.
- 14.7 Initiation of Inspection by the Engineer: If the Contractor does not request inspection or reinspection of the Work for the purpose of Substantial Completion or Final Acceptance, the Engineer may initiate such inspection or re-inspection.

ARTICLE 15. LIQUIDATED DAMAGES

- 15.1 In the event the Contractor fails to substantially complete the Work within the time fixed for such Substantial Completion in Schedule A of the General Conditions, plus authorized time extensions, or if the Contractor, in the sole determination of the Commissioner, has abandoned the Work, the Contractor shall pay to the City the sum fixed in Schedule A of the General Conditions, for each and every Day that the time consumed in substantially completing the Work exceeds the time allowed therefor; which said sum, in view of the difficulty of accurately ascertaining the loss which the City will suffer by reason of delay in the Substantial Completion of the Work hereunder, is hereby fixed and agreed as the liquidated damages that the City will suffer by reason of such delay, and not as a penalty. This Article 15 shall also apply to the Contractor whether or not the Contractor is defaulted pursuant to Chapter X of this Contract. Neither the failure to assess liquidated damages nor the granting of any time extension shall operate as a waiver or release of any claim the City may have against the Contractor for either actual or liquidated damages.
- 15.2 Liquidated damages received hereunder are not intended to be nor shall they be treated as either a partial or full waiver or discharge of the City's right to indemnification, or the Contractor's obligation to indemnify the City, or to any other remedy provided for in this Contract or by Law.
- 15.3 The Commissioner may deduct and retain out of the monies which may become due hereunder, the amount of any such liquidated damages; and in case the amount which may become due hereunder shall be less than the amount of liquidated damages suffered by the City, the Contractor shall be liable to pay the difference.

ARTICLE 16. OCCUPATION OR USE PRIOR TO COMPLETION

- 16.1 Unless otherwise provided for in the Specifications, the Commissioner may take over, use, occupy or operate any part of the Work at any time prior to Final Acceptance, upon written notification to the Contractor. The Engineer shall inspect the part of the Work to be taken over, used, occupied, or operated, and will furnish the Contractor with a written statement of the Work, if any, which remains to be performed on such part. The Contractor shall not object to, nor interfere with, the Commissioner's decision to exercise the rights granted by Article 16. In the event the Commissioner takes over, uses, occupies, or operates any part of the Work:
 - 16.1.1 the Engineer shall issue a written determination of Substantial Completion with respect to such part of the Work;

- 16.1.2 the **Contractor** shall be relieved of its absolute obligation to protect such part of the unfinished **Work** in accordance with Article 7;
- 16.1.3 the Contractor's guarantee on such part of the Work shall begin on the date of such use by the City; and;
- 16.1.4 the Contractor shall be entitled to a return of so much of the amount retained in accordance with Article 21 as it relates to such part of the Work, except so much thereof as may be retained under Articles 24 and 44.

CHAPTER IV SUBCONTRACTS AND ASSIGNMENTS

ARTICLE 17. SUBCONTRACTS

- 17.1 The Contractor shall not make subcontracts totaling an amount more than the percentage of the total Contract price fixed in Schedule A of the General Conditions, without prior written permission from the Commissioner. All subcontracts made by the Contractor shall be in writing. No Work may be performed by a Subcontractor prior to the Contractor entering into a written subcontract with the Subcontractor and complying with the provisions of this Article 17.
- 17.2 Before making any subcontracts, the Contractor shall submit a written statement to the Commissioner giving the name and address of the proposed Subcontractor; the portion of the Work and materials which it is to perform and furnish; the cost of the subcontract; the VENDEX questionnaire if required; the proposed subcontract if requested by the Commissioner; and any other information tending to prove that the proposed Subcontractor has the necessary facilities, skill, integrity, past experience, and financial resources to perform the Work in accordance with the terms and conditions of this Contract.
- 17.3 In addition to the requirements in Article 17.2, Contractor is required to list the Subcontractor in the web based Subcontractor Reporting System through the City's Payee Information Portal (PIP), available at www.nyc.gov/pip. For each Subcontractor listed, Contractor is required to provide the following information: maximum contract value, description of Subcontractor's Work, start and end date of the subcontract and identification of the Subcontractor's industry. Thereafter, Contractor will be required to report in the system the payments made to each Subcontractor within 30 days of making the payment. If any of the required information changes throughout the Term of the Contract, Contractor will be required to revise the information in the system.

Failure of the Contractor to list a Subcontractor and/or to report Subcontractor payments in a timely fashion may result in the Commissioner declaring the Contractor in default of the Contract and will subject Contractor to liquidated damages in the amount of \$100 per day for each day that the Contractor fails to identify a Subcontractor along with the required information about the Subcontractor and/or fails to report payments to a Subcontractor, beyond the time frames set forth herein or in the notice from the City. Article 15 shall govern the issue of liquidated damages.

¹ In order to use the new system, a PIP account will be required. Detailed instructions on creating a PIP account and using the new system are also available at www.nyc.gov/pip. Additional assistance with PIP may be obtained by emailing the Financial Information Services Agency Help Desk at pip@fisa.nyc.gov.

- 17.4 If an approved **Subcontractor** elects to subcontract any portion of its subcontract, the proposed sub-subcontract shall be submitted in the same manner as directed above.
- 17.5 The Commissioner will notify the Contractor in writing whether the proposed Subcontractor is approved. If the proposed Subcontractor is not approved, the Contractor may submit another proposed Subcontractor unless the Contractor decides to do the Work. No Subcontractor shall be permitted to enter or perform any work on the Site unless approved.
- 17.6 Before entering into any subcontract hereunder, the Contractor shall provide the proposed Subcontractor with a complete copy of this document and inform the proposed Subcontractor fully and completely of all provisions and requirements of this Contract relating either directly or indirectly to the Work to be performed and the materials to be furnished under such subcontract, and every such Subcontractor shall expressly stipulate that all labor performed and materials furnished by the Subcontractor shall strictly comply with the requirements of this Contract.
- 17.7 Documents given to a prospective **Subcontractor** for the purpose of soliciting the **Subcontractor**'s bid shall include either a copy of the bid cover or a separate information sheet setting forth the **Project** name, the **Contract** number (if available), the **Agency** (as noted in Article 2.1.6), and the **Project**'s location.
- 17.8 The Commissioner's approval of a Subcontractor shall not relieve the Contractor of any of its responsibilities, duties, and liabilities hereunder. The Contractor shall be solely responsible to the City for the acts or defaults of its Subcontractor and of such Subcontractor's officers, agents, and employees, each of whom shall, for this purpose, be deemed to be the agent or employee of the Contractor to the extent of its subcontract.
- 17.9 If the Subcontractor fails to maintain the necessary facilities, skill, integrity, past experience, and financial resources (other than due to the Contractor's failure to make payments where required) to perform the Work in accordance with the terms and conditions of this Contract, the Contractor shall promptly notify the Commissioner and replace such Subcontractor with a newly approved Subcontractor in accordance with this Article 17.
- 17.10 The Contractor shall be responsible for ensuring that all Subcontractors performing Work at the Site maintain all insurance required by Law.
- 17.11 The Contractor shall promptly, upon request, file with the Engineer a conformed copy of the subcontract and its cost. The subcontract shall provide the following:
 - 17.11.1 Payment to Subcontractors: The agreement between the Contractor and its Subcontractor shall contain the same terms and conditions as to method of payment for Work, labor, and materials, and as to retained percentages, as are contained in this Contract.
 - 17.11.2 Prevailing Rate of Wages: The agreement between the Contractor and its Subcontractor shall include the prevailing wage rates and supplemental benefits to be paid in accordance with Labor Law Section 220.
 - 17.11.3 Section 6-123 of the Administrative Code: Pursuant to the requirements of Section 6-123 of the Administrative Code, every agreement between the Contractor and a Subcontractor in excess of fifty thousand (\$50,000) dollars shall include a provision that the Subcontractor shall not engage in any unlawful discriminatory practice as defined in Title VIII of the Administrative Code (Section 8-101 et seq.).

- 17.11.4 All requirements required pursuant to federal and/or state grant agreement(s), if applicable to the **Work**.
- 17.12 The Commissioner may deduct from the amounts certified under this Contract to be due to the Contractor, the sum or sums due and owing from the Contractor to the Subcontractors according to the terms of the said subcontracts, and in case of dispute between the Contractor and its Subcontractor, or Subcontractors, as to the amount due and owing, the Commissioner may deduct and withhold from the amounts certified under this Contract to be due to the Contractor such sum or sums as may be claimed by such Subcontractor, or Subcontractors, in a sworn affidavit, to be due and owing until such time as such claim or claims shall have been finally resolved.
- 17.13 On contracts where performance bonds and payment bonds are executed, the Contractor shall include on each requisition for payment the following data: Subcontractor's name, value of the subcontract, total amount previously paid to Subcontractor for Work previously requisitioned, and the amount, including retainage, to be paid to the Subcontractor for Work included in the requisition.
- 17.14 On Contracts where performance bonds and payment bonds are not executed, the Contractor shall include with each requisition for payment submitted hereunder, a signed statement from each and every Subcontractor and/or Materialman for whom payment is requested in such requisition. Such signed statement shall be on the letterhead of the Subcontractor and/or Materialman for whom payment is requested and shall (i) verify that such Subcontractor and/or Materialman has been paid in full for all Work performed and/or material supplied to date, exclusive of any amount retained and any amount included on the current requisition, and (ii) state the total amount of retainage to date, exclusive of any amount retained on the current requisition.

ARTICLE 18. ASSIGNMENTS

- 18.1 The Contractor shall not assign, transfer, convey or otherwise dispose of this Contract, or the right to execute it, or the right, title or interest in or to it or any part thereof, or assign, by power of attorney or otherwise any of the monies due or to become due under this Contract, unless the previous written consent of the Commissioner shall first be obtained thereto, and the giving of any such consent to a particular assignment shall not dispense with the necessity of such consent to any further or other assignments.
- 18.2 Such assignment, transfer, conveyance or other disposition of this Contract shall not be valid until filed in the office of the Commissioner and the Comptroller, with the written consent of the Commissioner endorsed thereon or attached thereto.
- 18.3 Failure to obtain the previous written consent of the Commissioner to such an assignment, transfer, conveyance or other disposition, may result in the revocation and annulment of this Contract. The City shall thereupon be relieved and discharged from any further liability to the Contractor, its assignees, transferees or sublessees, who shall forfeit and lose all monies therefor earned under the Contract, except so much as may be required to pay the Contractor's employees.
- 18.4 The provisions of this clause shall not hinder, prevent, or affect an assignment by the Contractor for the benefit of its creditors made pursuant to the Laws of the State of New York.
- 18.5 This Contract may be assigned by the City to any corporation, agency or instrumentality having authority to accept such assignment.

CHAPTER V CONTRACTOR'S SECURITY AND GUARANTEE

ARTICLE 19. SECURITY DEPOSIT

- 19.1 If performance and payment bonds are required, the City shall retain the bid security to ensure that the successful bidder executes the Contract and furnishes the required payment and performance security within ten (10) Days after notice of the award of the Contract. If the successful bidder fails to execute the Contract and furnish the required payment and performance security, the City shall retain such bid security as set forth in the Information for Bidders. If the successful bidder executes the Contract and furnishes the required payment and performance security, the City shall return the bid security within a reasonable time after the furnishing of such bonds and execution of the Contract by the City.
- 19.2 If performance and payment bonds are not required, the bid security shall be retained by the City as security for the Contractor's faithful performance of the Contract. If partial payments are provided, the bid security will be returned to the Contractor after the sum retained under Article 21 equals the amount of the bid security, subject to other provisions of this Contract. If partial payments are not provided, the bid security will be released when final payment is certified by the City for payment.
- 19.3 If the Contractor is declared in default under Article 48 prior to the return of the deposit, or if any claim is made such as referred to in Article 23, the amount of such deposit, or so much thereof as the Comptroller may deem necessary, may be retained and then applied by the Comptroller:
 - 19.3.1 To compensate the City for any expense, loss or damage suffered or incurred by reason of or resulting from such default, including the cost of re-letting and liquidated damages; or
 - 19.3.2 To indemnify the City against any and all claims.

ARTICLE 20. PAYMENT GUARANTEE

- 20.1 On Contracts where one hundred (100%) percent performance bonds and payment bonds are executed, this Article 20 does not apply.
- 20.2 In the event the terms of this Contract do not require the Contractor to provide a payment bond or where the Contract does not requite a payment bond for one hundred (100%) percent of the Contract price, the City shall, in accordance with the terms of this Article 20, guarantee payment of all lawful claims for:
 - 20.2.1 Wages and compensation for labor performed and/or services rendered; and
 - 20.2.2 Materials, equipment, and supplies provided, whether incorporated into the **Work** or not, when demands have been filed with the **City** as provided hereinafter by any person, firm, or corporation which furnished labor, material, equipment, supplies, or any combination thereof, in connection with the **Work** performed hereunder (hereinafter referred to as the "beneficiary") at the direction of the **City** or the **Contractor**.
 - 20.3 The provisions of Article 20.2 are subject to the following limitations and conditions:

- 20.3.1 If the Contractor provides a payment bond for a value that is less than one hundred (100%) percent of the value of the Contract Work, the payment bond provided by the Contractor shall be primary (and non-contributing) to the payment guarantee provided under this Article 20.
- 20.3.2 The guarantee is made for the benefit of all beneficiaries as defined in Article 20.2 provided that those beneficiaries strictly adhere to the terms and conditions of Article 20.3.4 and 20.3.5.
- 20.3.3 Nothing in this Article 20 shall prevent a beneficiary providing labor, services or material for the Work from suing the Contractor for any amounts due and owing the beneficiary by the Contractor.
- 20.3.4 Every person who has furnished labor or material, to the Contractor or to a Subcontractor of the Contractor, in the prosecution of the Work and who has not been paid in full therefor before the expiration of a period of ninety (90) Days after the date on which the last of the labor was performed or material was furnished by him/her for which the claim is made, shall have the right to sue on this payment guarantee in his/her own name for the amount, or the balance thereof, unpaid at the time of commencement of the action; provided, however, that a person having a direct contractual relationship with a Subcontractor of the Contractor but no contractual relationship express or implied with the Contractor shall not have a right of action upon the guarantee unless he/she shall have given written notice to the Contractor within one hundred twenty (120) Days from the date on which the last of the labor was performed or the last of the material was furnished, for which his/her claim is made, stating with substantial accuracy the amount claimed and the name of the party to whom the material was furnished or for whom the labor was performed. The notice shall be served by delivering the same personally to the Contractor or by mailing the same by registered mail, postage prepaid, in an envelope addressed to the Contractor at any place where it maintains an office or conducts its business; provided, however, that where such notice is actually received by the Contractor by other means, such notice shall be deemed sufficient.
- 20.3.5 Except as provided in Labor Law Section 220-g, no action on this payment guarantee shall be commenced after the expiration of the one-year limitations period set forth in Section 137(4)(b) of the State Finance Law.
- 20.3.6 The Contractor shall promptly forward to the City any notice or demand received pursuant to Article 20.3.4. The Contractor shall inform the City of any defenses to the notice or demand and shall forward to the City any documents the City requests concerning the notice or demand.
- 20.3.7 All demands made against the City by a beneficiary of this payment guarantee shall be presented to the Engineer along with all written documentation concerning the demand which the Engineer deems reasonably appropriate or necessary, which may include, but shall not be limited to: the subcontract; any invoices presented to the Contractor for payment; the notarized statement of the beneficiary that the demand is due and payable, that a request for payment has been made of the Contractor and that the demand has not been paid by the Contractor within the time allowed for such payment by the subcontract; and copies of any correspondence between the beneficiary and the Contractor concerning such demand. The City shall notify the Contractor that a demand has been made. The Contractor shall inform the City of any defenses to the demand and shall forward to the City any documents the City requests concerning the demand.

- 20.3.8 The City shall make payment only if, after considering all defenses presented by the Contractor, it determines that the payment is due and owing to the beneficiary making the demand.
- 20.3.9 No beneficiary shall be entitled to interest from the City, or to any other costs, including, but not limited to, attorneys' fees, except to the extent required by State Finance Law Section 137.
- 20.4 Upon the receipt by the City of a demand pursuant to this Article 20, the City may withhold from any payment otherwise due and owing to the Contractor under this Contract an amount sufficient to satisfy the demand.
 - 20.4.1 In the event the City determines that the demand is valid, the City shall notify the Contractor of such determination and the amount thereof and direct the Contractor to immediately pay such amount to the beneficiary. In the event the Contractor, within seven (7) Days of receipt of such notification from the City, fails to pay the beneficiary, such failure shall constitute an automatic and irrevocable assignment of payment by the Contractor to the beneficiary for the amount of the demand determined by the City to be valid. The Contractor, without further notification or other process, hereby gives its unconditional consent to such assignment of payment to the beneficiary and authorizes the City, on its behalf, to take all necessary actions to implement such assignment of payment, including without limitation the execution of any instrument or documentation necessary to effectuate such assignment.
 - 20.4.2In the event that the amount otherwise due and owing to the Contractor by the City is insufficient to satisfy such demand, the City may, at its option, require payment from the Contractor of an amount sufficient to cover such demand and exercise any other right to require or recover payment which the City may have under Law or Contract.
 - 20.4.3 In the event the City determines that the demand is invalid, any amount withheld pending the City's review of such demand shall be paid to the Contractor; provided, however, no lien has been filed. In the event a claim or an action has been filed, the terms and conditions set forth in Article 23 shall apply. In the event a lien has been filed, the parties will be governed by the provisions of the Lien Law of the State of New York.
- 20.5 The provisions of this Article 20 shall not prevent the City and the Contractor from resolving disputes in accordance with the PPB Rules, where applicable.
- 20.6 In the event the City determines that the beneficiary is entitled to payment pursuant to this Article 20, such determination and any defenses and counterclaims raised by the Contractor shall be taken into account in evaluating the Contractor's performance.
- 20.7 Nothing in this Article 20 shall relieve the Contractor of the obligation to pay the claims of all persons with valid and lawful claims against the Contractor relating to the Work.
- The Contractor shall not require any performance, payment or other bonds of any Subcontractor if this Contract does not require such bonds of the Contractor.
- 20.9 The payment guarantee made pursuant to this Article 20 shall be construed in a manner consistent with Section 137 of the State Finance Law and shall afford to persons furnishing labor or materials to the Contractor or its Subcontractors in the prosecution of the Work under this Contract all of the rights and remedies afforded to such persons by such section, including but not limited to, the right CITY OF NEW YORK STANDARD CONSTRUCTION CONTRACT 28 DDC

to commence an action against the City on the payment guarantee provided by this Article 20 within the one-year limitations period set forth in Section 137(4)(b).

ARTICLE 21. RETAINED PERCENTAGE

- 21.1 If this Contract requires one hundred (100%) percent performance and payment security, then as further security for the faithful performance of this Contract, the Commissioner shall deduct, and retain until the substantial completion of the Work, five (5%) percent of the value of Work certified for payment in each partial payment voucher.
- 21.2 If this Contract does not require one hundred (100%) percent performance and payment security and if the price for which this Contract was awarded does not exceed one million (\$1,000,000) dollars, then as further security for the faithful performance of this Contract, the Commissioner shall deduct, and retain until the substantial completion of the Work, five (5%) percent of the value of Work certified for payment in each partial payment voucher.
- 21.3 If this Contract does not require one hundred (100%) percent performance and payment security and if the price for which this Contract was awarded exceeds one million (\$1,000,000) dollars, then as further security for the faithful performance of this Contract, the Commissioner shall deduct, and retain until the substantial completion of the Work, up to ten (10%) percent of the value of Work certified for payment in each partial payment voucher. The percentage to be retained is set forth in Schedule A of the General Conditions.

ARTICLE 22. INSURANCE

- 22.1 Types of Insurance: The Contractor shall procure and maintain the following types of insurance if, and as indicated, in Schedule A of the General Conditions (with the minimum limits and special conditions specified in Schedule A). Such insurance shall be maintained from the date the Contractor is required to provide Proof of Insurance pursuant to Article 22.3.1 through the date of completion of all required Work (including punch list work as certified in writing by the Resident Engineer), except for insurance required pursuant to Article 22.1.4, which may terminate upon Substantial Completion of the Contract. All insurance shall meet the requirements set forth in this Article 22. Wherever this Article requires that insurance coverage be "at least as broad" as a specified form (including all ISO forms), there is no obligation that the form itself be used, provided that the Contractor can demonstrate that the alternative form or endorsement contained in its policy provides coverage at least as broad as the specified form.
 - 22.1.1Commercial General Liability Insurance: The Contractor shall provide Commercial General Liability Insurance covering claims for property damage and/or bodily injury, including death, which may arise from any of the operations under this Contract. Coverage under this insurance shall be at least as broad as that provided by the latest edition of Insurance Services Office ("ISO") Form CG 0001. Such insurance shall be "occurrence" based rather than "claims-made" and include, without limitation, the following types of coverage: premises operations; products and completed operations; contractual liability (including the tort liability of another assumed in a contract); broad form property damage; independent contractors; explosion, collapse and underground (XCU); construction means and methods; and incidental malpractice. Such insurance shall contain a "per project" aggregate limit, as specified in Schedule A, that applies separately to operations under this Contract.

- 22.1.1(a) Such Commercial General Liability Insurance shall name the City as an Additional Insured. Coverage for the City shall specifically include the City's officials and employees, be at least as broad as the latest edition of ISO Form CG 20 10 and provide completed operations coverage at least as broad as the latest edition of ISO Form CG 20 37.
- 22.1.1(b) Such Commercial General Liability Insurance shall name all other entities designated as additional insureds in Schedule A but only for claims arising from the **Contractor's** operations under this **Contract**, with coverage at least as broad as the latest edition of ISO Form CG 20 26.
- 22.1.1(c) If the **Work** requires a permit from the Department of Buildings pursuant to 1 RCNY Section 101-08, at http://www.nyc.gov/html/dob/downloads/rules/1 RCNY 101-08. Department of Buildings pursuant to 1 RCNY Section 101-08, at http://www.nyc.gov/html/dob/downloads/rules/1 RCNY 101-08. The **Work** does not require such a permit, the minimum limits shall be those provided for in Schedule A.
- 22.1.1(d) If any of the Work includes repair of a waterborne vessel owned by or to be delivered to the City, such Commercial General Liability shall include, or be endorsed to include, Ship Repairer's Legal Liability Coverage to protect against, without limitation, liability arising from navigation of such vessels prior to delivery to and acceptance by the City.
- 22.1.2 Workers' Compensation Insurance, Employers' Liability Insurance, and Disability Benefits Insurance: The Contractor shall provide, and shall cause its Subcontractors to provide, Workers Compensation Insurance, Employers' Liability Insurance, and Disability Benefits Insurance in accordance with the Laws of the State of New York on behalf of all employees providing services under this Contract (except for those employees, if any, for which the Laws require insurance only pursuant to Article 22.1.3).
- 22.1.3 United States Longshoremen's and Harbor Workers Act and/or Jones Act Insurance: If specified in Schedule A of the General Conditions or if required by Law, the Contractor shall provide insurance in accordance with the United States Longshoremen's and Harbor Workers Act and/or the Jones Act, on behalf of all qualifying employees providing services under this Contract.
- 22.1.4 Builders Risk Insurance: If specified in Schedule A of the General Conditions, the Contractor shall provide Builders Risk Insurance on a completed value form for the total value of the Work through Substantial Completion of the Work in its entirety. Such insurance shall be provided on an All Risk basis and include coverage, without limitation, for windstorm (including named windstorm), storm surge, flood and earth movement. Unless waived by the Commissioner, it shall include coverage for ordinance and law, demolition and increased costs of construction, debris removal, pollutant clean up and removal, and expediting costs. Such insurance shall cover, without limitation, (a) all buildings and/or structures involved in the Work, as well as temporary structures at the Site, and (b) any property that is intended to become a permanent part of such building or structure, whether such property is on the Site, in transit or in temporary storage. Policies shall name the Contractor as Named Insured and list the City as both an Additional Insured and a Loss Payee as its interest may appear.
 - 22.1.4(a) Policies of such insurance shall specify that, in the event a loss occurs at an occupied facility, occupancy of such facility is permitted without the consent of the issuing insurance company.

- 22.1.4(b) Such insurance may be provided through an Installation Floater, at the **Contractor's** option, if it otherwise conforms with the requirements of this Article 22.1.4.
- 22.1.5 Commercial Automobile Liability Insurance: The Contractor shall provide Commercial Automobile Liability Insurance for liability arising out of ownership, maintenance or use of any owned (if any), non-owned and hired vehicles to be used in connection with this Contract. Coverage shall be at least as broad as the latest edition of ISO Form CA0001. If vehicles are used for transporting hazardous materials, the Automobile Liability Insurance shall be endorsed to provide pollution liability broadened coverage for covered vehicles (endorsement CA 99 48) as well as proof of MCS 90.
- 22.1.6 Contractors Pollution Liability Insurance: If specified in Schedule A of the General Conditions, the Contractor shall maintain, or cause the Subcontractor doing such Work to maintain, Contractors Pollution Liability Insurance covering bodily injury and property damage. Such insurance shall provide coverage for actual, alleged or threatened emission, discharge, dispersal, seepage, release or escape of pollutants (including asbestos), including any loss, cost or expense incurred as a result of any cleanup of pollutants (including asbestos) or in the investigation, settlement or defense of any claim, action, or proceedings arising from the operations under this Contract. Such insurance shall be in the Contractor's name and list the City as an Additional Insured and any other entity specified in Schedule A. Coverage shall include, without limitation, (a) loss of use of damaged property or of property that has not been physically injured, (b) transportation, and (c) non-owned disposal sites.
 - 22.1.6(a) Coverage for the City as Additional Insured shall specifically include the City's officials and employees and be at least as broad as provided to the Contractor for this Project.
 - 22.1.6(b) If such insurance is written on a claims-made policy, such policy shall have a retroactive date on or before the effective date of this Contract, and continuous coverage shall be maintained, or an extended discovery period exercised, for a period of not less than three (3) years from the time the Work under this Contract is completed.

22.1.7 Marine Insurance:

22.1.7(a) Marine Protection and Indemnity Insurance: If specified in Schedule A of the General Conditions or if the Contractor engages in marine operations in the execution of any part of the Work, the Contractor shall maintain, or cause the Subcontractor doing such Work to maintain, Marine Protection and Indemnity Insurance with coverage at least as broad as Form SP-23. The insurance shall provide coverage for the Contractor or Subcontractor (whichever is doing this Work) and for the City (together with its officials and employees) and any other entity specified in Schedule A as an Additional Insured for bodily injury and property damage arising from marine operations under this Contract. Coverage shall include, without limitation, injury or death of crew members (if not fully provided through other insurance), removal of wreck, damage to piers, wharves and other fixed or floating objects and loss of or damage to any other vessel or craft, or to property on such other vessel or craft.

- 22.1.7(b) Hull and Machinery Insurance: If specified in Schedule A of the General Conditions or if the Contractor engages in marine operations in the execution of any part of the Work, the Contractor shall maintain, or cause the Subcontractor doing such Work to maintain, Hull and Machinery Insurance with coverage for the Contractor or Subcontractor (whichever is doing this Work) and for the City (together with its officials and employees) as Additional Insured at least as broad as the latest edition of American Institute Tug Form for all tugs used under this Contract and Collision Liability at least as broad as the latest edition of American Institute Hull Clauses.
- 22.1.7(c) Marine Pollution Liability Insurance: If specified in Schedule A of the General Conditions or if the Contractor engages in marine operations in the execution of any part of the Work, the Contractor shall maintain, or cause the Subcontractor doing such Work to maintain, Marine Pollution Liability Insurance covering itself (or the Subcontractor doing such Work) as Named Insured and the City (together with its officials and employees) and any other entity specified in Schedule A as an Additional Insured. Coverage shall be at least as broad as that provided by the latest edition of Water Quality Insurance Syndicate Form and include, without limitation, liability arising from the discharge or substantial threat of a discharge of oil, or from the release or threatened release of a hazardous substance including injury to, or economic losses resulting from, the destruction of or damage to real property, personal property or natural resources.
- 22.1.8 The Contractor shall provide such other types of insurance, at such minimum limits and with such conditions, as are specified in Schedule A of the General Conditions.
- 22.2 General Requirements for Insurance Coverage and Policies:
 - 22.2.1 All required insurance policies shall be maintained with companies that may lawfully issue the required policy and have an A.M. Best rating of at least A-/VII or a Standard and Poor's rating of at least A, unless prior written approval is obtained from the City Corporation Counsel.
 - 22.2.2 The Contractor shall be solely responsible for the payment of all premiums for all required policies and all deductibles and self-insured retentions to which such policies are subject, whether or not the City is an insured under the policy.
 - 22.2.3 In his/her sole discretion, the Commissioner may, subject to the approval of the Comptroller and the City Corporation Counsel, accept Letters of Credit and/or custodial accounts in lieu of required insurance.
 - 22.2.4 The City's limits of coverage for all types of insurance required pursuant to Schedule A of the General Conditions shall be the greater of (i) the minimum limits set forth in Schedule A or (ii) the limits provided to the Contractor as Named Insured under all primary, excess, and umbrella policies of that type of coverage.
 - 22.2.5 The Contractor may satisfy its insurance obligations under this Article 22 through primary policies or a combination of primary and excess/umbrella policies, so long as all policies provide the scope of coverage required herein.
 - 22.2.6 Policies of insurance provided pursuant to this Article 22 shall be primary and non-contributing to any insurance or self-insurance maintained by the City.

22.3 Proof of Insurance:

- For all types of insurance required by Article 22.1 and Schedule A, except for insurance required by Articles 22.1.4 and 22.1.7, the Contractor shall file proof of insurance in accordance with this Article 22.3 within ten (10) Days of award. For insurance provided pursuant to Articles 22.1.4 and 22.1.7, proof shall be filed by a date specified by the Commissioner or ten (10) Days prior to the commencement of the portion of the Work covered by such policy, whichever is earlier.
- For Workers' Compensation Insurance provided pursuant to Article 22.1.2, the Contractor shall submit one of the following forms: C-105.2 Certificate of Workers' Compensation Insurance; U-26.3 - State Insurance Fund Certificate of Workers' Compensation Insurance; Request for WC/DB Exemption (Form CE-200); equivalent or successor forms used by the New York State Workers' Compensation Board; or other proof of insurance in a form acceptable to the Commissioner. For Disability Benefits Insurance provided pursuant to Article 22.1.2, the Contractor shall submit DB-120.1 - Certificate Of Insurance Coverage Under The NYS Disability Benefits Law, Request for WC/DB Exemption (Form CE-200); equivalent or successor forms used by the New York State Workers' Compensation Board; or other proof of insurance in a form acceptable to the Commissioner. ACORD forms are not acceptable.
- 22.3.3 For policies provided pursuant to all of Article 22.1 other than Article 22.1.2, the Contractor shall submit one or more Certificates of Insurance on forms acceptable to the All such Certificates of Insurance shall certify (a) the issuance and Commissioner. effectiveness of such policies of insurance, each with the specified minimum limits (b) for insurance secured pursuant to Article 22.1.1 that the City and any other entity specified in Schedule A is an Additional Insured with coverage at least as broad as the most recent edition of ISO Forms CG 20 10, CG 20 37, and CG 20 26, as applicable; (c) in the event insurance is required pursuant to Article 22.1.6 and/or Article 22.1.7, that the City is an Additional Insured thereunder; (d) the company code issued to the insurance company by the National Association of Insurance Commissioners (the NAIC number); and (e) the number assigned to the Contract by the City. All such Certificates of Insurance shall be accompanied by either a duly executed "Certification by Broker" in the form contained in Part III of Schedule A or copies of all policies referenced in such Certificate of Insurance as certified by an authorized representative of the issuing insurance carrier. If any policy is not available at the time of submission, certified binders may be submitted until such time as the policy is available, at which time a certified copy of the policy shall be submitted.
- Documentation confirming renewals of insurance shall be submitted to the 22.3.4 Commissioner prior to the expiration date of coverage of policies required under this Contract. Such proofs of insurance shall comply with the requirements of Articles 22.3.2 and 22.3.3.
- 22.3.5 The Contractor shall be obligated to provide the City with a copy of any policy of insurance provided pursuant to this Article 22 upon the demand for such policy by the Commissioner or the City Corporation Counsel.

22.4 Operations of the Contractor:

The Contractor shall not commence the Work unless and until all required certificates have been submitted to and accepted by the Commissioner. Acceptance by the Commissioner of a certificate does not excuse the Contractor from securing insurance

consistent with all provisions of this Article 22 or of any liability arising from its failure to do so.

- 22.4.2 The Contractor shall be responsible for providing continuous insurance coverage in the manner, form, and limits required by this Contract and shall be authorized to perform Work only during the effective period of all required coverage.
- 22.4.3 In the event that any of the required insurance policies lapse, are revoked, suspended or otherwise terminated, for whatever cause, the Contractor shall immediately stop all Work, and shall not recommence Work until authorized in writing to do so by the Commissioner. Upon quitting the Site, except as otherwise directed by the Commissioner, the Contractor shall leave all plant, materials, equipment, tools, and supplies on the Site. Contract time shall continue to run during such periods and no extensions of time will be granted. The Commissioner may also declare the Contractor in default for failure to maintain required insurance.
- 22.4.4 In the event the Contractor receives notice, from an insurance company or other person, that any insurance policy required under this Article 22 shall be cancelled or terminated (or has been cancelled or terminated) for any reason, the Contractor shall immediately forward a copy of such notice to both the Commissioner and the New York City Comptroller, attn: Office of Contract Administration, Municipal Building, One Centre Street, room 1005, New York, New York 10007. Notwithstanding the foregoing, the Contractor shall ensure that there is no interruption in any of the insurance coverage required under this Article 22.
- 22.4.5 Where notice of loss, damage, occurrence, accident, claim or suit is required under an insurance policy maintained in accordance with this Article 22, the Contractor shall notify in writing all insurance carriers that issued potentially responsive policies of any such event relating to any operations under this Contract (including notice to Commercial General Liability insurance carriers for events relating to the Contractor's own employees) no later than 20 days after such event. For any policy where the City is an Additional Insured, such notice shall expressly specify that "this notice is being given on behalf of the City of New York as Insured as well as the Named Insured." Such notice shall also contain the following information: the number of the insurance policy, the name of the named insured, the date and location of the damage, occurrence, or accident, and the identity of the persons or things injured, damaged or lost. The Contractor shall simultaneously send a copy of such notice to the City of New York c/o Insurance Claims Specialist, Affirmative Litigation Division, New York City Law Department, 100 Church Street, New York, New York 10007.
- 22.4.6 In the event of any loss, accident, claim, action, or other event that does or can give rise to a claim under any insurance policy required under this Article 22, the **Contractor** shall at all times fully cooperate with the **City** with regard to such potential or actual claim.
- 22.5 Subcontractor Insurance: In the event the Contractor requires any Subcontractor to procure insurance with regard to any operations under this Contract and requires such Subcontractor to name the Contractor as an Additional Insured thereunder, the Contractor shall ensure that the Subcontractor name the City, including its officials and employees, as an Additional Insured with coverage at least as broad as the most recent edition of ISO Form CG 20 26.
- 22.6 Wherever reference is made in Article 7 or this Article 22 to documents to be sent to the **Commissioner** (e.g., notices, filings, or submissions), such documents shall be sent to the address set forth in Schedule A of the General Conditions. In the event no address is set forth in Schedule A, such documents are to be sent to the **Commissioner**'s address as provided elsewhere in this **Contract**.

34

- 22.1 Apart from damages or losses covered by insurance provided pursuant to Articles 22.1.2, 22.1.3, or 22.1.5, the **Contractor** waives all rights against the **City**, including its officials and employees, for any damages or losses that are covered under any insurance required under this Article 22 (whether or not such insurance is actually procured or claims are paid thereunder) or any other insurance applicable to the operations of the **Contractor** and/or its employees, agents, or **Subcontractors**.
- 22.8 In the event the Contractor utilizes a self-insurance program to satisfy any of the requirements of this Article 22, the Contractor shall ensure that any such self-insurance program provides the City with all rights that would be provided by traditional insurance under this Article 22, including but not limited to the defense and indemnification obligations that insurers are required to undertake in liability policies.
- 22.9 Materiality/Non-Waiver: The Contractor's failure to secure policies in complete conformity with this Article 22, or to give an insurance company timely notice of any sort required in this Contract or to do anything else required by this Article 22 shall constitute a material breach of this Contract. Such breach shall not be waived or otherwise excused by any action or inaction by the City at any time.
- 22.10 Pursuant to General Municipal Law Section 108, this Contract shall be void and of no effect unless Contractor maintains Workers' Compensation Insurance for the term of this Contract to the extent required and in compliance with the New York State Workers' Compensation Law.
- 22.11 Other Remedies: Insurance coverage provided pursuant to this Article 22 or otherwise shall not relieve the Contractor of any liability under this Contract, nor shall it preclude the City from exercising any rights or taking such other actions available to it under any other provisions of this Contract or Law.

ARTICLE 23. MONEY RETAINED AGAINST CLAIMS

- 23.1 If any claim shall be made by any person or entity (including Other Contractors with the City on this Project) against the City or against the Contractor and the City for any of the following:
 - (a) An alleged loss, damage, injury, theft or vandalism of any of the kinds referred to in Articles 7 and 12, plus the reasonable costs of defending the City, which in the opinion of the Comptroller may not be paid by an insurance company (for any reason whatsoever); or
 - (b) An infringement of copyrights, patents or use of patented articles, tools, etc., as referred to in Article 57; or
 - (c) Damage claimed to have been caused directly or indirectly by the failure of the Contractor to perform the Work in strict accordance with this Contract,

the amount of such claim, or so much thereof as the Comptroller may deem necessary, may be withheld by the Comptroller, as security against such claim, from any money due hereunder. The Comptroller, in his/her discretion, may permit the Contractor to substitute other satisfactory security in lieu of the monies so withheld.

23.2 If an action on such claim is timely commenced and the liability of the City, or the Contractor, or both, shall have been established therein by a final judgment of a court of competent jurisdiction, or if such claim shall have been admitted by the Contractor to be valid, the Comptroller

shall pay such judgment or admitted claim out of the monies retained by the **Comptroller** under the provisions of this Article 23, and return the balance, if any, without interest, to the **Contractor**.

ARTICLE 24. MAINTENANCE AND GUARANTY

- 24.1 The Contractor shall promptly repair, replace, restore or rebuild, as the Commissioner may determine, any finished Work in which defects of materials or workmanship may appear or to which damage may occur because of such defects, during the one (1) year period subsequent to the date of Substantial Completion (or use and occupancy in accordance with Article 16), except where other periods of maintenance and guaranty are provided for in Schedule A.
- 24.2 As security for the faithful performance of its obligations hereunder, the Contractor, upon filing its requisition for payment on Substantial Completion, shall deposit with the Commissioner a sum equal to one (1%) percent of the price (or the amount fixed in Schedule A of the General Conditions) in cash or certified check upon a state or national bank and trust company or a check of such bank and trust company signed by a duly authorized officer thereof and drawn to the order of the Comptroller, or obligations of the City, which the Comptroller may approve as of equal value with the sum so required.
- 24.3 In lieu of the above, the **Contractor** may make such security payment to the **City** by authorizing the **Commissioner** in writing to deduct the amount from the **Substantial Completion** payment which shall be deemed the deposit required above.
- 24.4 If the Contractor has faithfully performed all of its obligations hereunder the Commissioner shall so certify to the Comptroller within five (5) Days after the expiration of one (1) year from the date of Substantial Completion and acceptance of the Work or within thirty (30) Days after the expiration of the guarantee period fixed in the Specifications. The security payment shall be repaid to the Contractor without interest within thirty (30) Days after certification by the Commissioner to the Comptroller that the Contractor has faithfully performed all of its obligations hereunder.
- 24.5 Notice by the **Commissioner** to the **Contractor** to repair, replace, rebuild or restore such defective or damaged **Work** shall be timely, pursuant to this article, if given not later than ten (10) **Days** subsequent to the expiration of the one (1) year period or other periods provided for herein.
- 24.6 If the Contractor shall fail to repair, replace, rebuild or restore such defective or damaged Work promptly after receiving such notice, the Commissioner shall have the right to have the Work done by others in the same manner as provided for in the completion of a defaulted Contract, under Article 51.
- 24.7 If the security payment so deposited is insufficient to cover the cost of such Work, the Contractor shall be liable to pay such deficiency on demand by the Commissioner.
- 24.8 The Engineer's certificate setting forth the fair and reasonable cost of repairing, replacing, rebuilding or restoring any damaged or defective Work when performed by one other than the Contractor, shall be binding and conclusive upon the Contractor as to the amount thereof.
- 24.9 The Contractor shall obtain all manufacturers' warranties and guaranties of all equipment and materials required by this Contract in the name of the City and shall deliver same to the Commissioner. All of the City's rights and title and interest in and to said manufacturers' warranties and guaranties may be assigned by the City to any subsequent purchasers of such equipment and materials or lessees of the premises into which the equipment and materials have been installed.

CHAPTER VI CHANGES, EXTRA WORK, AND DOCUMENTATION OF CLAIM

ARTICLE 25. CHANGES

- Changes may be made to this Contract only as duly authorized in writing by the Commissioner in accordance with the Law and this Contract. All such changes, modifications, and amendments will become a part of the Contract. Work so ordered shall be performed by the Contractor.
- 25.2 Contract changes will be made only for Work necessary to complete the Work included in the original scope of the Contract and/or for non-material changes to the scope of the Contract. Changes are not permitted for any material alteration in the scope of Work in the Contract.
- 25.3 The Contractor shall be entitled to a price adjustment for Extra Work performed pursuant to a written change order. Adjustments to price shall be computed in one or more of the following ways:
 - 25.3.1 By applicable unit prices specified in the Contract; and/or
 - 25.3.2 By agreement of a fixed price; and/or
 - 25.3.3 By time and material records; and/or
 - 25.3.4 In any other manner approved by the CCPO.
- 25.4 All payments for change orders are subject to pre-audit by the Engineering Audit Officer and may be post-audited by the Comptroller and/or the Agency.

ARTICLE 26. METHODS OF PAYMENT FOR OVERRUNS AND EXTRA WORK

- 26.1 Overrun of Unit Price Item: An overrun is any quantity of a unit price item which the Contractor is directed to provide which is in excess of one hundred twenty-five (125%) percent of the estimated quantity for that item set forth in the bid schedule.
 - 26.1.1For any unit price item, the Contractor will be paid at the unit price bid for any quantity up to one hundred twenty-five (125%) percent of the estimated quantity for that item set forth in the bid schedule. If during the progress of the Work, the actual quantity of any unit price item required to complete the Work approaches the estimated quantity for that item, and for any reason it appears that the actual quantity of any unit price item necessary to complete the Work will exceed the estimated quantity for that item by twentyfive (25%) percent, the Contractor shall immediately notify the Engineer of such anticipated overrun. The Contractor shall not be compensated for any quantity of a unit price item provided which is in excess of one hundred twenty-five (125%) percent of the estimated quantity for that item set forth in the bid schedule without written authorization from the Engineer.
 - 26.1.2If the actual quantity of any unit price item necessary to complete the Work will exceed one hundred twenty five (125%) percent of the estimated quantity for that item set forth in the bid schedule, the City reserves the right and the Contractor agrees to negotiate a new unit price for such item. In no event shall such negotiated new unit price exceed the unit bid price. If the City and Contractor cannot agree on a new unit price, then the City shall order the Contractor and the Contractor agrees to provide additional quantities of the

37

item on the basis of time and material records for the actual and reasonable cost as determined under Article 26.2, but in no event at a unit price exceeding the unit price bid.

- 26.2 Extra Work: For Extra Work where payment is by agreement on a fixed price in accordance with Article 25.3.2, the price to be paid for such Extra Work shall be based on the fair and reasonable estimated cost of the items set forth below. For Extra Work where payment is based on time and material records in accordance with Article 25.3.3, the price to be paid for such Extra Work shall be the actual and reasonable cost of the items set forth below, calculated in accordance with the formula specified therein, if any.
 - 26.2.1 Necessary materials (including transportation to the Site); plus
 - 26.2.2 Necessary direct labor, including payroll taxes (subject to statutory wage caps) and supplemental benefits; plus
 - 26.2.3 Sales and personal property taxes, if any, required to be paid on materials not incorporated into such Extra Work; plus
 - Reasonable rental value of Contractor-owned (or Subcontractor-owned, as 26.2.4 applicable), necessary plant and equipment other than Small Tools, plus fuel/energy costs. Except for fuel costs for pick-up trucks which shall be reimbursed based on a consumption of five (5) gallons per shift, fuel costs shall be reimbursed based on actual costs or, in the absence of auditable documentation, the following fuel consumption formula per operating hour: (.035) x (HP rating) x (Fuel cost/gallon). Reasonable rental value is defined as the lower of either seventy-five percent of the monthly prorated rental rates established in "The AED Green Book, Rental Rates and Specifications for Construction Equipment" published by Equipment Watch (the "Green Book"), or seventy-five percent of the monthly prorated rental rates established in the "Rental Rate Blue Book for Construction Equipment" published by Equipment Watch (the "Blue Book") (the applicable Blue Book rate being for rental only without the addition of any operational costs listed in the Blue Book). The reasonable rental value is deemed to be inclusive of all operating costs except for fuel/energy consumption and equipment operator's wages/costs. For multiple shift utilization, reimbursement shall be calculated as follows: first shift shall be seventy-five (75%) percent of such rental rates; second shift shall be sixty (60%) percent of the first shift rate; and third shift shall be forty (40%) percent of the first shift rate. Equipment on standby shall be reimbursed at one-third (1/3) the prorated monthly rental rate. Contractor-owned (or Subcontractor-owned, as applicable) equipment includes equipment from rental companies affiliated with or controlled by the Contractor (or Subcontractor, as applicable), as determined by the Commissioner. In establishing cost reimbursement for non-operating Contractor-owned (or Subcontractor-owned, as applicable) equipment (scaffolding, sheeting systems, road plates, etc.), the City may restrict reimbursement to a purchase-salvage/life cycle basis if less than the computed rental costs; plus
 - 26.2.5 Necessary installation and dismantling of such plant and equipment, including transportation to and from the **Site**, if any, provided that, in the case of non-**Contractor**-owned (or non-**Subcontractor**-owned, as applicable) equipment rented from a third party, the cost of installation and dismantling are not allowable if such costs are included in the rental rate; plus
 - 26.2.6 Necessary fees charged by governmental entities; plus

- 26.2.7 Necessary construction-related service fees charged by non-governmental entities, such as landfill tipping fees; plus
- 26.2.8 Reasonable rental costs of non-Contractor-owned (or non-Subcontractor-owned, as applicable) necessary plant and equipment other than Small Tools, plus fuel/energy costs. Except for fuel costs for pick-up trucks which shall be reimbursed based on a consumption of five (5) gallons per shift, fuel costs shall be reimbursed based on actual costs or, in the absence of auditable documentation, the following fuel consumption formula per hour of operation: (.035) x (HP rating) x (Fuel cost/gallon). In lieu of renting, the City reserves the right to direct the purchase of non-operating equipment (scaffolding, sheeting systems, road plates, etc.), with payment on a purchase-salvage/life cycle basis, if less than the projected rental costs; plus
- Workers' Compensation Insurance, and any insurance coverage expressly 26.2.9 required by the City for the performance of the Extra Work which is different than the types of insurance required by Article 22 and Schedule A of the General Conditions. The cost of Workers' Compensation Insurance is subject to applicable payroll limitation caps and shall be based upon the carrier's Manual Rate for such insurance derived from the applicable class Loss Cost ("LC") and carrier's Lost Cost Multiplier ("LCM") approved by the New York State Department of Financial Services, and with the exception of experience rating, rate modifiers as promulgated by the New York Compensation Insurance Rating Board ("NYCIRB"); plus
- Additional costs incurred as a result of the Extra Work for performance and 26.2.10 payment bonds; plus
- 26.2.11 Twelve percent (12%) percent of the total of items in Articles 26.2.1 through 26.2.5 as compensation for overhead, except that no percentage for overhead will be allowed on Payroll Taxes or on the premium portion of overtime pay or on sales and personal property taxes. Overhead shall include without limitation, all costs and expenses in connection with administration, management superintendence, small tools, and insurance required by Schedule A of the General Conditions other than Workers' Compensation Insurance; plus
- 26.2.12 Ten (10%) percent of the total of items in Articles 26.2.1 through 26.2.5, plus the items in Article 26.2.11, as compensation for profit, except that no percentage for profit will be allowed on Payroll Taxes or on the premium portion of overtime pay or on sales and personal property taxes; plus
- 26.2.13 Five (5%) percent of the total of items in Articles 26.2.6 through 26.2.10 as compensation for overhead and profit.
- 26.3 Where the Extra Work is performed in whole or in part by other than the Contractor's own forces pursuant to Article 26.2, the Contractor shall be paid, subject to pre-audit by the Engineering Audit Officer, the cost of such Work computed in accordance with Article 26.2 above, plus an additional allowance of five (5%) percent to cover the Contractor's overhead and profit.
- 26.4 Where a change is ordered, involving both Extra Work and omitted or reduced Contract Work, the Contract price shall be adjusted, subject to pre-audit by the EAO, in an amount based on the difference between the cost of such Extra Work and of the omitted or reduced Work.
- 26.5 Where the Contractor and the Commissioner can agree upon a fixed price for Extra Work in accordance with Article 25.3.2 or another method of payment for Extra Work in accordance with Article STANDARD CONSTRUCTION CONTRACT 39

25.3.4, or for Extra Work ordered in connection with omitted Work, such method, subject to pre-audit by the EAO, may, at the option of the Commissioner, be substituted for the cost plus a percentage method provided in Article 26.2; provided, however, that if the Extra Work is performed by a Subcontractor, the Contractor shall not be entitled to receive more than an additional allowance of five (5%) percent for overhead and profit over the cost of such Subcontractor's Work as computed in accordance with Article 26.2.

ARTICLE 27. RESOLUTION OF DISPUTES

- 27.1 All disputes between the **City** and the **Contractor** of the kind delineated in this Article 27.1 that arise under, or by virtue of, this **Contract** shall be finally resolved in accordance with the provisions of this Article 27 and the **PPB** Rules. This procedure for resolving all disputes of the kind delineated herein shall be the exclusive means of resolving any such disputes.
 - 27.1.1 This Article 27 shall not apply to disputes concerning matters dealt with in other sections of the **PPB** Rules, or to disputes involving patents, copyrights, trademarks, or trade secrets (as interpreted by the courts of New York State) relating to proprietary rights in computer software.
 - 27.1.2 This Article 27 shall apply only to disputes about the scope of Work delineated by the Contract, the interpretation of Contract documents, the amount to be paid for Extra Work or disputed work performed in connection with the Contract, the conformity of the Contractor's Work to the Contract, and the acceptability and quality of the Contractor's Work; such disputes arise when the Engineer, Resident Engineer, Engineering Audit Officer, or other designee of the Commissioner makes a determination with which the Contractor disagrees.
- 27.2 All determinations required by this Article 27 shall be made in writing clearly stated, with a reasoned explanation for the determination based on the information and evidence presented to the party making the determination. Failure to make such determination within the time required by this Article 27 shall be deemed a non-determination without prejudice that will allow application to the next level.
- 27.3 During such time as any dispute is being presented, heard, and considered pursuant to this Article 27, the Contract terms shall remain in force and the Contractor shall continue to perform Work as directed by the ACCO or the Engineer. Failure of the Contractor to continue Work as directed shall constitute a waiver by the Contractor of its claim.
 - 27.4 Presentation of Disputes to Commissioner.

Notice of Dispute and Agency Response. The Contractor shall present its dispute in writing ("Notice of Dispute") to the Commissioner within thirty (30) Days of receiving written notice of the determination or action that is the subject of the dispute. This notice requirement shall not be read to replace any other notice requirements contained in the Contract. The Notice of Dispute shall include all the facts, evidence, documents, or other basis upon which the Contractor relies in support of its position, as well as a detailed computation demonstrating how any amount of money claimed by the Contractor in the dispute was arrived at. Within thirty (30) Days after receipt of the detailed written submission comprising the complete Notice of Dispute, the Engineer, Resident Engineer, Engineering Audit Officer, or other designee of the Commissioner shall submit to the Commissioner all materials he or she deems pertinent to the dispute. Following initial submissions to the Commissioner, either party may demand of the other the production of any document or other material the demanding party believes may be relevant to the dispute. The requested party shall produce all relevant materials that are not otherwise

protected by a legal privilege recognized by the courts of New York State. Any question of relevancy shall be determined by the Commissioner whose decision shall be final. Willful failure of the Contractor to produce any requested material whose relevancy the Contractor has not disputed, or whose relevancy has been affirmatively determined, shall constitute a waiver by the Contractor of its claim.

- 27.4.1 Commissioner Inquiry. The Commissioner shall examine the material and may, in his or her discretion, convene an informal conference with the Contractor, the ACCO, and the Engineer, Resident Engineer, Engineering Audit Officer, or other designee of the Commissioner to resolve the issue by mutual consent prior to reaching a determination. The Commissioner may seek such technical or other expertise as he or she shall deem appropriate, including the use of neutral mediators, and require any such additional material from either or both parties as he or she deems fit. The Commissioner's ability to render, and the effect of, a decision hereunder shall not be impaired by any negotiations in connection with the dispute presented, whether or not the Commissioner participated therein. The Commissioner may or, at the request of any party to the dispute, shall compel the participation of any Other Contractor with a contract related to the Work of this Contract, and that Contractor shall be bound by the decision of the Commissioner. Any Other Contractor thus brought into the dispute resolution proceeding shall have the same rights and obligations under this Article 27 as the Contractor initiating the dispute.
- 27.4.2 Commissioner Determination. Within thirty (30) Days after the receipt of all materials and information, or such longer time as may be agreed to by the parties, the Commissioner shall make his or her determination and shall deliver or send a copy of such determination to the Contractor, the ACCO, and Engineer, Resident Engineer, Engineering Audit Officer, or other designee of the Commissioner, as applicable, together with a statement concerning how the decision may be appealed.
- 27.4.3 Finality of Commissioner's Decision. The Commissioner's decision shall be final and binding on all parties, unless presented to the Contract Dispute Resolution Board pursuant to this Article 27. The City may not take a petition to the Contract Dispute Resolution Board. However, should the Contractor take such a petition, the City may seek, and the Contract Dispute Resolution Board may render, a determination less favorable to the Contractor and more favorable to the City than the decision of the Commissioner.
- 27.5 Presentation of Dispute to the Comptroller. Before any dispute may be brought by the Contractor to the Contract Dispute Resolution Board, the Contractor must first present its claim to the Comptroller for his or her review, investigation, and possible adjustment.
 - 27.5.1 Time, Form, and Content of Notice. Within thirty (30) Days of its receipt of a decision by the Commissioner, the Contractor shall submit to the Comptroller and to the Commissioner a Notice of Claim regarding its dispute with the Agency. The Notice of Claim shall consist of (i) a brief written statement of the substance of the dispute, the amount of money, if any, claimed and the reason(s) the Contractor contends the dispute was wrongly decided by the Commissioner; (ii) a copy of the written decision of the Commissioner; and (iii) a copy of all materials submitted by the Contractor to the Agency, including the Notice of Dispute. The Contractor may not present to the Comptroller any material not presented to the Commissioner, except at the request of the Comptroller.
 - 27.5.2 Response. Within thirty (30) Days of receipt of the Notice of Claim, the Agency shall make available to the Comptroller a copy of all material submitted by the Agency to the Commissioner in connection with the dispute. The Agency may not present to the

Comptroller any material not presented to the Commissioner except at the request of the Comptroller.

- 27.5.3 Comptroller Investigation. The Comptroller may investigate the claim in dispute and, in the course of such investigation, may exercise all powers provided in Sections 7-201 and 7-203 of the Administrative Code. In addition, the Comptroller may demand of either party, and such party shall provide, whatever additional material the Comptroller deems pertinent to the claim, including original business records of the Contractor. Willful failure of the Contractor to produce within fifteen (15) Days any material requested by the Comptroller shall constitute a waiver by the Contractor of its claim. The Comptroller may also schedule an informal conference to be attended by the Contractor, Agency representatives, and any other personnel desired by the Comptroller.
- 27.5.4 Opportunity of Comptroller to Compromise or Adjust Claim. The Comptroller shall have forty-five (45) Days from his or her receipt of all materials referred to in Article 27.5.3 to investigate the disputed claim. The period for investigation and compromise may be further extended by agreement between the Contractor and the Comptroller, to a maximum of ninety (90) Days from the Comptroller's receipt of all materials. The Contractor may not present its petition to the Contract Dispute Resolution Board until the period for investigation and compromise delineated in this Article 27.5.4 has expired. In compromising or adjusting any claim hereunder, the Comptroller may not revise or disregard the terms of the Contract between the parties.
- 27.6 Contract Dispute Resolution Board. There shall be a Contract Dispute Resolution Board composed of:
 - 27.6.1 The chief administrative law judge of the Office of Administrative Trials and Hearings (OATH) or his/her designated OATH administrative law judge, who shall act as chairperson, and may adopt operational procedures and issue such orders consistent with this Article 27 as may be necessary in the execution of the Contract Dispute Resolution Board's functions, including, but not limited to, granting extensions of time to present or respond to submissions;
 - 27.6.2 The CCPO or his/her designee; any designee shall have the requisite background to consider and resolve the merits of the dispute and shall not have participated personally and substantially in the particular matter that is the subject of the dispute or report to anyone who so participated; and
 - 27.6.3 A person with appropriate expertise who is not an employee of the City. This person shall be selected by the presiding administrative law judge from a prequalified panel of individuals, established and administered by OATH with appropriate background to act as decision-makers in a dispute. Such individual may not have a contract or dispute with the City or be an officer or employee of any company or organization that does, or regularly represents persons, companies, or organizations having disputes with the City.
- 27.7 Petition to the Contract Dispute Resolution Board. In the event the claim has not been settled or adjusted by the Comptroller within the period provided in this Article 27, the Contractor, within thirty (30) Days thereafter, may petition the Contract Dispute Resolution Board to review the Commissioner's determination.
- 27.7.1 Form and Content of Petition by Contractor. The Contractor shall present its dispute to the Contract Dispute Resolution Board in the form of a petition, which shall CITY OF NEW YORK 42 STANDARD CONSTRUCTION CONTRACT December 2013

include (i) a brief written statement of the substance of the dispute, the amount of money, if any, claimed, and the reason(s) the Contractor contends the dispute was wrongly decided by the Commissioner; (ii) a copy of the written Decision of the Commissioner, (iii) copies of all materials submitted by the Contractor to the Agency; (iv) a copy of the written decision of the Comptroller, if any, and (v) copies of all correspondence with, or written material submitted by the Contractor, to the Comptroller. The Contractor shall concurrently submit four (4) complete sets of the Petition: one set to the City Corporation Counsel (Attn: Commercial and Real Estate Litigation Division) and three (3) sets to the Contract Dispute Resolution Board at OATH's offices with proof of service on the City Corporation Counsel. In addition, the Contractor shall submit a copy of the written statement of the substance of the dispute, cited in (i) above, to both the Commissioner and the Comptroller.

- Agency Response. Within thirty (30) Days of its receipt of the Petition by the City Corporation Counsel, the Agency shall respond to the brief written statement of the Contractor and make available to the Contract Dispute Resolution Board all material it submitted to the Commissioner and Comptroller. Three (3) complete copies of the Agency response shall be provided to the Contract Dispute Resolution Board and one to the Contractor. Extensions of time for submittal of the Agency response shall be given as necessary upon a showing of good cause or, upon consent of the parties, for an initial period of up to thirty (30) Days.
- 27.7.3 Further Proceedings. The Contract Dispute Resolution Board shall permit the Contractor to present its case by submission of memoranda, briefs, and oral argument. The Contract Dispute Resolution Board shall also permit the Agency to present its case in response to the Contractor by submission of memoranda, briefs, and oral argument. If requested by the City Corporation Counsel, the Comptroller shall provide reasonable assistance in the preparation of the Agency's case. Neither the Contractor nor the Agency may support its case with any documentation or other material that was not considered by the Comptroller, unless requested by the Contract Dispute Resolution Board. The Contract Dispute Resolution Board, in its discretion, may seek such technical or other expert advice as it shall deem appropriate and may seek, on its own or upon application of a party, any such additional material from any party as it deems fit. The Contract Dispute Resolution Board, in its discretion, may combine more than one dispute between the parties for concurrent resolution.
- 27.7.4 Contract Dispute Resolution Board Determination. Within forty-five (45) Days of the conclusion of all written submissions and oral arguments, the Contract Dispute Resolution Board shall render a written decision resolving the dispute. In an unusually complex case, the Contract Dispute Resolution Board may render its decision in a longer period, not to exceed ninety (90) Days, and shall so advise the parties at the commencement of this period. The Contract Dispute Resolution Board's decision must be consistent with the terms of the Contract. Decisions of the Contract Dispute Resolution Board shall only resolve matters before the Contract Dispute Resolution Board and shall not have precedential effect with respect to matters not before the Contract Dispute Resolution Board.
- 27.7.5 Notification of Contract Dispute Resolution Board Decision. The Contract Dispute Resolution Board shall send a copy of its decision to the **Contractor**, the **ACCO**, the Engineer, the **Comptroller**, the **City** Corporation Counsel, the CCPO, and the **PPB**. A decision in favor of the **Contractor** shall be subject to the prompt payment provisions of the **PPB** Rules. The Required Payment Date shall be thirty (30) Days after the date the parties are formally notified of the Contract Dispute Resolution Board's decision.

27.7.6 Finality of Contract Dispute Resolution Board Decision. The Contract Dispute Resolution

Board's decision shall be final and binding on all parties. Any party may seek review of the Contract Dispute Resolution Board's decision solely in the form of a challenge, filed within four (4) months of the date of the Contract Dispute Resolution Board's decision, in a court of competent jurisdiction of the State of New York, County of New York pursuant to Article 78 of the Civil Practice Law and Rules. Such review by the court shall be limited to the question of whether or not the Contract Dispute Resolution Board's decision was made in violation of lawful procedure, was affected by an error of Law, or was arbitrary and capricious or an abuse of discretion. No evidence or information shall be introduced or relied upon in such proceeding that was not presented to the Contract Dispute Resolution Board in accordance with this Article 27.

Any termination, cancellation, or alleged breach of the Contract prior to or during the pendency of any proceedings pursuant to this Article 27 shall not affect or impair the ability of the Commissioner or Contract Dispute Resolution Board to make a binding and final decision pursuant to this Article 27.

ARTICLE 28. RECORD KEEPING FOR EXTRA OR DISPUTED WORK OR WORK ON A TIME & MATERIALS BASIS

- 28.1 While the Contractor or any of its Subcontractors is performing Work on a time and material basis or Extra Work on a time and material basis ordered by the Commissioner under Article 25, or where the Contractor believes that it or any of its Subcontractors is performing Extra Work but a final determination by Agency has not been made, or the Contractor or any of its Subcontractors is performing disputed Work (whether on or off the Site), or complying with a determination or order under protest in accordance with Articles 11, 27, and 30, in each such case the Contractor shall furnish the Resident Engineer daily with three (3) copies of written statements signed by the Contractor's representative at the Site showing:
 - 28.1.1 The name, trade, and number of each worker employed on such Work or engaged in complying with such determination or order, the number of hours employed, and the character of the Work each is doing; and
 - 28.1.2 The nature and quantity of any materials, plant and equipment furnished or used in connection with the performance of such **Work** or compliance with such determination or order, and from whom purchased or rented.
- 28.2 A copy of such statement will be countersigned by the **Resident Engineer**, noting thereon any items not agreed to or questioned, and will be returned to the **Contractor** within two (2) **Days** after submission.
- 28.3 The Contractor and its Subcontractors, when required by the Commissioner, or the Comptroller, shall also produce for inspection, at the office of the Contractor or Subcontractor, any and all of its books, bid documents, financial statements, vouchers, records, daily job diaries and reports, and cancelled checks, and any other documents relating to showing the nature and quantity of the labor, materials, plant and equipment actually used in the performance of such Work, or in complying with such determination or order, and the amounts expended therefor, and shall permit the Commissioner and the Comptroller to make such extracts therefrom, or copies thereof, as they or either of them may desire.
- 28.4 In connection with the examination provided for herein, the Commissioner, upon demand therefor, will produce for inspection by the Contractor such records as the Agency may have with CITY OF NEW YORK

 DDC

 44 STANDARD CONSTRUCTION CONTRACT

December 2013

respect to such Extra Work or disputed Work performed under protest pursuant to order of the Commissioner, except those records and reports which may have been prepared for the purpose of determining the accuracy and validity of the Contractor's claim.

28.5 Failure to comply strictly with these requirements shall constitute a waiver of any claim for extra compensation or damages on account of the performance of such **Work** or compliance with such determination or order.

ARTICLE 29. OMITTED WORK

- 29.1 If any Contract Work in a lump sum Contract, or if any part of a lump sum item in a unit price, lump sum, or percentage-bid Contract is omitted by the Commissioner pursuant to Article 33, the Contract price, subject to audit by the EAO, shall be reduced by a pro rata portion of the lump sum bid amount based upon the percent of Work omitted subject to Article 29.4. For the purpose of determining the pro rata portion of the lump sum bid amount, the bid breakdown submitted in accordance with Article 41 shall be considered, but shall not be the determining factor.
- 29.2 If the whole of a lump sum item or units of any other item is so omitted by the Commissioner in a unit price, lump sum, or percentage-bid Contract, then no payment will be made therefor except as provided in Article 29.4.
- 29.3 For units that have been ordered but are only partially completed, the unit price shall be reduced by a pro rata portion of the unit price bid based upon the percentage of **Work** omitted subject to Article 29.4.
- 29.4 In the event the Contractor, with respect to any omitted Work, has purchased any non-cancelable material and/or equipment that is not capable of use except in the performance of this Contract and has been specifically fabricated for the sole purpose of this Contract, but not yet incorporated into the Work, the Contractor shall be paid for such material and/or equipment in accordance with Article 64.2.1(b); provided, however, such payment is contingent upon the Contractor's delivery of such material and/or equipment in acceptable condition to a location designated by the City.
- 29.5 The Contractor agrees to make no claim for damages or for loss of overhead and profit with regard to any omitted Work.

ARTICLE 30. NOTICE AND DOCUMENTATION OF COSTS AND DAMAGES; PRODUCTION OF FINANCIAL RECORDS

30.1 If the Contractor shall claim to be sustaining damages by reason of any act or omission of the City or its agents, it shall submit to the Commissioner within forty-five (45) Days from the time such damages are first incurred, and every thirty (30) Days thereafter for as long as such damages are incurred, verified statements of the details and the amounts of such damages, together with documentary evidence of such damages. The Contractor may submit any of the above statements within such additional time as may be granted by the Commissioner in writing upon written request therefor. Failure of the Commissioner to respond in writing to a written request for additional time within thirty (30) Days shall be deemed a denial of the request. On failure of the Contractor to strictly comply with the foregoing provisions, such claims shall be deemed waived and no right to recover on such claims shall exist. Damages that the Contractor may claim in any action or dispute resolution procedure arising under or by reason of this Contract shall not be different from or in excess of the statements and documentation made pursuant to this Article 30.

- 30.2 In addition to the foregoing statements, the Contractor shall, upon notice from the Commissioner, produce for examination at the Contractor's office, by the Engineer, Architect or Project Manager, all of its books of account, bills, invoices, payrolls, subcontracts, time books, daily reports, bank deposit books, bank statements, check books, and cancelled checks, showing all of its acts and transactions in connection with or relating to or arising by reason of this Contract, and submit itself and persons in its employment, for examination under oath by any person designated by the Commissioner or Comptroller to investigate claims made or disputes against the City under this Contract. At such examination, a duly authorized representative of the Contractor may be present.
- 30.3 In addition to the statements required under Article 28 and this Article 30, the Contractor and/or its Subcontractor shall, within thirty (30) Days upon notice from the Commissioner or Comptroller, produce for examination at the Contractor's and/or Subcontractor's office, by a representative of either the Commissioner or Comptroller, all of its books of account, bid documents, financial statements, accountant workpapers, bills, invoices, payrolls, subcontracts, time books, daily reports, bank deposit books, bank statements, check books, and cancelled checks, showing all of its acts and transactions in connection with or relating to or arising by reason of this Contract. Further, the Contractor and/or its Subcontractor shall submit any person in its employment, for examination under oath by any person designated by the Commissioner or Comptroller to investigate claims made or disputes against the City under this Contract. At such examination, a duly authorized representative of the Contractor may be present.
- 30.4 Unless the information and examination required under Article 30.3 is provided by the Contractor and/or its Subcontractor upon thirty (30) Days' notice from the Commissioner or Comptroller, or upon the Commissioner's or Comptroller's written authorization to extend the time to comply, the City shall be released from all claims arising under, relating to or by reason of this Contract, except for sums certified by the Commissioner to be due under the provisions of this Contract. It is further stipulated and agreed that no person has the power to waive any of the foregoing provisions and that in any action or dispute resolution procedure against the City to recover any sum in excess of the sums certified by the Commissioner to be due under or by reason of this Contract, the Contractor must allege in its complaint and prove, at trial or during such dispute resolution procedure, compliance with the provisions of this Article 30.
- 30.5 In addition, after the commencement of any action or dispute resolution procedure by the Contractor arising under or by reason of this Contract, the City shall have the right to require the Contractor to produce for examination under oath, up until the trial of the action or hearing before the Contract Dispute Resolution Board, the books and documents described in Article 30.3 and submit itself and all persons in its employ for examination under oath. If this Article 30 is not complied with as required, then the Contractor hereby consents to the dismissal of the action or dispute resolution procedure.

CHAPTER VII POWERS OF THE RESIDENT ENGINEER, THE ENGINEER OR ARCHITECT AND THE COMMISSIONER

ARTICLE 31. THE RESIDENT ENGINEER

31.1 The Resident Engineer shall have the power to inspect, supervise, and control the performance of the Work, subject to review by the Commissioner. The Resident Engineer shall not, however, have the power to issue an Extra Work order, except as specifically designated in writing by the Commissioner.

ARTICLE 32. THE ENGINEER OR ARCHITECT OR PROJECT MANAGER

- 32.1 The Engineer or Architect or Project Manager, in addition to those matters elsewhere herein delegated to the Engineer and expressly made subject to his/her determination, direction or approval, shall have the power, subject to review by the Commissioner:
 - 32.1.1 To determine the amount, quality, and location of the Work to be paid for hereunder; and
 - 32.1.2 To determine all questions in relation to the Work, to interpret the Contract Drawings, Specifications, and Addenda, and to resolve all patent inconsistencies or ambiguities therein; and
 - 32.1.3 To determine how the Work of this Contract shall be coordinated with Work of Other Contractors engaged simultaneously on this Project, including the power to suspend any part of the Work, but not the whole thereof; and
 - 32.1.4 To make minor changes in the Work as he/she deems necessary, provided such changes do not result in a net change in the cost to the City or to the Contractor of the Work to be done under the Contract; and
 - 32.1.5 To amplify the Contract Drawings, add explanatory information and furnish additional Specifications and drawings, consistent with this Contract.
- 32.2 The foregoing enumeration shall not imply any limitation upon the power of the Engineer or Architect or Project Manager, for it is the intent of this Contract that all of the Work shall generally be subject to his/her determination, direction, and approval, except where the determination, direction or approval of someone other than the Engineer or Architect or Project Manager is expressly called for herein.
- 32.3 The Engineer or Architect or Project Manager shall not, however, have the power to issue an Extra Work order, except as specifically designated in writing by the Commissioner.

ARTICLE 33. THE COMMISSIONER

- 33.1 The Commissioner, in addition to those matters elsewhere herein expressly made subject to his/her determination, direction or approval, shall have the power:
 - 33.1.1 To review and make determinations on any and all questions in relation to this **Contract** and its performance; and
 - 33.1.2 To modify or change this Contract so as to require the performance of Extra Work (subject, however, to the limitations specified in Article 25) or the omission of Contract Work; and
 - 33.1.3 To suspend the whole or any part of the **Work** whenever in his/her judgment such suspension is required:
 - 33.1.3(a) In the interest of the City generally; or

- 33.1.3(b) To coordinate the **Work** of the various contractors engaged on this **Project** pursuant to the provisions of Article 12; or
- 33.1.3(c) To expedite the completion of the entire **Project** even though the completion of this particular **Contract** may thereby be delayed.

ARTICLE 34. NO ESTOPPEL

- 34.1 Neither the City nor any Agency, official, agent or employee thereof, shall be bound, precluded or estopped by any determination, decision, approval, order, letter, payment or certificate made or given under or in connection with this Contract by the City, the Commissioner, the Engineer, the Resident Engineer, or any other official, agent or employee of the City, either before or after the final completion and acceptance of the Work and payment therefor:
 - 34.1.1 From showing the true and correct classification, amount, quality or character of the Work actually done; or that any such determination, decision, order, letter, payment or certificate was untrue, incorrect or improperly made in any particular, or that the Work, or any part thereof, does not in fact conform to the requirements of this Contract; and
 - 34.1.2 From demanding and recovering from the Contractor any overpayment made to it, or such damages as the City may sustain by reason of the Contractor's failure to perform each and every part of its Contract.

CHAPTER VIII LABOR PROVISIONS

ARTICLE 35. EMPLOYEES

- 35.1 The Contractor and its Subcontractors shall not employ on the Work:
 - 35.1.1 Anyone who is not competent, faithful and skilled in the Work for which he/she shall be employed; and whenever the Commissioner shall inform the Contractor, in writing, that any employee is, in his/her opinion, incompetent, unfaithful or disobedient, that employee shall be discharged from the Work forthwith, and shall not again be employed upon it; or
 - 35.1.2 Any labor, materials or means whose employment, or utilization during the course of this Contract, may tend to or in any way cause or result in strikes, work stoppages, delays, suspension of Work or similar troubles by workers employed by the Contractor or its Subcontractors, or by any of the trades working in or about the buildings and premises where Work is being performed under this Contract, or by Other Contractors or their Subcontractors pursuant to other contracts, or on any other building or premises owned or operated by the City, its Agencies, departments, boards or authorities. Any violation by the Contractor of this requirement may, upon certification of the Commissioner, be considered as proper and sufficient cause for declaring the Contractor to be in default, and for the City to take action against it as set forth in Chapter X of this Contract, or such other article of this Contract as the Commissioner may deem proper; or
- 35.1.3 In accordance with Section 220.3-e of the Labor Law of the State of New York (hereinafter "Labor Law"), the Contractor and its Subcontractors shall not employ on the Work any apprentice, unless he/she is a registered individual, under a bona fide program STANDARD CONSTRUCTION CONTRACT December 2013

registered with the New York State Department of Labor. The allowable ratio of apprentices to journey-level workers in any craft classification shall not be greater than the ratio permitted to the **Contractor** as to its work force on any job under the registered program. Any employee listed on a payroll at an apprentice wage rate, who is not registered as above, shall be paid the wage rate determined by the **Comptroller** of the **City** for the classification of **Work** actually performed. The **Contractor** or **Subcontractor** will be required to furnish written evidence of the registration of its program and apprentices as well as all the appropriate ratios and wage rates, for the area of the construction prior to using any apprentices on the **Contract Work**.

- 35.2 If the total cost of the Work under this Contract is at least two hundred fifty thousand (\$250,000) dollars, all laborers, workers, and mechanics employed in the performance of the Contract on the public work site, either by the Contractor, Subcontractor or other person doing or contracting to do the whole or a part of the Work contemplated by the Contract, shall be certified prior to performing any Work as having successfully completed a course in construction safety and health approved by the United States Department of Labor's Occupational Safety and Health Administration that is at least ten (10) hours in duration.
- 35.3 In accordance with Local Law Nos. 30-2012 and 33-2012, codified at sections 6-132 and 12-113 of the Administrative Code, respectively,
 - 35.3.1 The Contractor shall not take an adverse personnel action with respect to an officer or employee in retaliation for such officer or employee making a report of information concerning conduct which such officer or employee knows or reasonably believes to involve corruption, criminal activity, conflict of interest, gross mismanagement or abuse of authority by any officer or employee relating to this Contract to (a) the Commissioner of the Department of Investigation, (b) a member of the New York City Council, the Public Advocate, or the Comptroller, or (c) the CCPO, ACCO, Agency head, or Commissioner.
 - 35.3.2 If any of the Contractor's officers or employees believes that he or she has been the subject of an adverse personnel action in violation of Article 35.3.1, he or she shall be entitled to bring a cause of action against the Contractor to recover all relief necessary to make him or her whole. Such relief may include but is not limited to: (a) an injunction to restrain continued retaliation, (b) reinstatement to the position such employee would have had but for the retaliation or to an equivalent position, (c) reinstatement of full fringe benefits and seniority rights, (d) payment of two times back pay, plus interest, and (e) compensation for any special damages sustained as a result of the retaliation, including litigation costs and reasonable attorney's fees.
 - 35.3.3 The Contractor shall post a notice provided by the City in a prominent and accessible place on any site where work pursuant to the Contract is performed that contains information about:
 - 35.3.3(a) how its employees can report to the New York City Department of Investigation allegations of fraud, false claims, criminality or corruption arising out of or in connection with the **Contract**; and
 - 35.3.3(b) the rights and remedies afforded to its employees under Administrative Code sections 7-805 (the New York City False Claims Act) and 12-113 (the Whistleblower Protection Expansion Act) for lawful acts taken in connection with the reporting of allegations of fraud, false claims, criminality or corruption in connection with the **Contract**.

49

- 35.3.4 For the purposes of this Article 35.3, "adverse personnel action" includes dismissal, demotion, suspension, disciplinary action, negative performance evaluation, any action resulting in loss of staff, office space, equipment or other benefit, failure to appoint, failure to promote, or any transfer or assignment or failure to transfer or assign against the wishes of the affected officer or employee.
- 35.3.5 This Article 35.3 is applicable to all of the Contractor's Subcontractors having subcontracts with a value in excess of \$100,000; accordingly, the Contractor shall include this rider in all subcontracts with a value a value in excess of \$100,000.
- 35.4 Article 35.3 is not applicable to this **Contract** if it is valued at \$100,000 or less. Articles 35.3.1, 35.3.2, 35.3.4, and 35.3.5 are not applicable to this **Contract** if it was solicited pursuant to a finding of an emergency.

ARTICLE 36. NO DISCRIMINATION

- 36.1 The Contractor specifically agrees, as required by Labor Law Section 220-e, as amended, that:
 - 36.1.1 In the hiring of employees for the performance of Work under this Contract or any subcontract hereunder, neither the Contractor, Subcontractor, nor any person acting on behalf of such Contractor or Subcontractor, shall by reason of race, creed, color or national origin discriminate against any citizen of the State of New York who is qualified and available to perform the Work to which the employment relates;
 - 36.1.2 Neither the Contractor, Subcontractor, nor any person on its behalf shall, in any manner, discriminate against or intimidate any employee hired for the performance of Work under this Contract on account of race, creed, color or national origin;
 - 36.1.3 There may be deducted from the amount payable to the Contractor by the City under this Contract a penalty of fifty (\$50.00) dollars for each person for each Day during which such person was discriminated against or intimidated in violation of the provisions of this Contract; and
 - 36.1.4 This **Contract** may be cancelled or terminated by the **City** and all moneys due or to become due hereunder may be forfeited, for a second or any subsequent violation of the terms or conditions of this Article 36.
 - 36.1.5 This Article 36 covers all construction, alteration and repair of any public building or public work occurring in the State of New York and the manufacture, sale, and distribution of materials, equipment, and supplies to the extent that such operations are performed within the State of New York pursuant to this Contract.
- 36.2 The Contractor specifically agrees, as required by Section 6-108 of the Administrative Code, as amended, that:
 - 36.2.1 It shall be unlawful for any person engaged in the construction, alteration or repair of buildings or engaged in the construction or repair of streets or highways pursuant to a **Contract** with the **City** or engaged in the manufacture, sale or distribution of materials, equipment or supplies pursuant to a **Contract** with the **City** to refuse to employ or to refuse to continue in any employment any person on account of the race, color or creed of such person.

- 36.2.2 It shall be unlawful for any person or any servant, agent or employee of any person, described in Article 36.1.2, to ask, indicate or transmit, orally or in writing, directly or indirectly, the race, color or creed or religious affiliation of any person employed or seeking employment from such person, firm or corporation.
- 36.2.3 Breach of the foregoing provisions shall be deemed a violation of a material provision of this **Contract**.
- 36.2.4 Any person, or the employee, manager or owner of or officer of such firm or corporation who shall violate any of the provisions of this Article 36.2 shall, upon conviction thereof, be punished by a fine of not more than one hundred (\$100.00) dollars or by imprisonment for not more than thirty (30) Days, or both.
- 36.3 This Contract is subject to the requirements of Executive Order No. 50 (1980) ("E.O. 50"), as revised, and the rules and regulations promulgated thereunder. No contract will be awarded unless and until these requirements have been complied with in their entirety. By signing this Contract, the Contractor agrees that it:
 - 36.3.1 Will not engage in any unlawful discrimination against any employee or applicant for employment because of race, creed, color, national origin, sex, age, disability, marital status or sexual orientation with respect to all employment decisions including, but not limited to, recruitment, hiring, upgrading, demotion, downgrading, transfer, training, rates of pay or other forms of compensation, layoff, termination, and all other terms and conditions of employment; and
 - 36.3.2 Will not engage in any unlawful discrimination in the selection of Subcontractors on the basis of the owner's race, color, creed, national origin, sex, age, disability, marital status or sexual orientation; and
 - 36.3.3 Will state in all solicitations or advertisements for employees placed by or on behalf of the **Contractor** that all qualified applicants will receive consideration for employment without unlawful discrimination based on race, creed, color, national origin, sex, age, citizens status, disability, marital status, sexual orientation, or that it is an equal employment opportunity employer; and
 - 36.3.4 Will send to each labor organization or representative of workers with which it has a collective bargaining agreement or other contract or memorandum of understanding, written notification of its equal employment opportunity commitments under E.O. 50 and the rules and regulations promulgated thereunder; and
 - 36.3.5 Will furnish, before the award of the **Contract**, all information and reports, including an employment report, that are required by E.O. 50, the rules and regulations promulgated thereunder, and orders of the **City** Department of Business Services, Division of Labor Services (**DLS**) and will permit access to its books, records, and accounts by the **DLS** for the purposes of investigation to ascertain compliance with such rules, regulations, and orders.
- 36.4 The Contractor understands that in the event of its noncompliance with the nondiscrimination clauses of this Contract or with any of such rules, regulations, or orders, such noncompliance shall constitute a material breach of this Contract and noncompliance with E.O. 50 and the rules and regulations promulgated thereunder. After a hearing held pursuant to the rules of the DLS, the Director of the DLS may direct the Commissioner to impose any or all of the following sanctions:

- 36.4.1 Disapproval of the Contractor; and/or
- 36.4.2 Suspension or termination of the Contract; and/or
- 36.4.3 Declaring the Contractor in default; and/or
- 36.4.4 In lieu of any of the foregoing sanctions, the Director of the DLS may impose an employment program.

In addition to any actions taken under this Contract, failure to comply with E.O. 50 and the rules and regulations promulgated thereunder, in one or more instances, may result in a City Agency declaring the Contractor to be non-responsible in future procurements. The Contractor further agrees that it will refrain from entering into any Contract or Contract modification subject to E.O. 50 and the rules and regulations promulgated thereunder with a Subcontractor who is not in compliance with the requirements of E.O. 50 and the rules and regulations promulgated thereunder.

- 36.5 The Contractor specifically agrees, as required by Section 6-123 of the Administrative Code, that:
 - 36.5.1 The Contractor will not engage in any unlawful discriminatory practice in violation of Title 8 of the Administrative Code; and
 - 36.5.2 Any failure to comply with this Article 36.5 may subject the Contractor to the remedies set forth in Section 6-123 of the Administrative Code, including, where appropriate, sanctions such as withholding of payment, imposition of an employment program, finding the Contractor to be in default, cancellation of the Contract, or any other sanction or remedy provided by Law or Contract.

ARTICLE 37. LABOR LAW REQUIREMENTS

- 37.1 The Contractor shall strictly comply with all applicable provisions of the Labor Law, as amended. Such compliance is a material term of this Contract.
- 37.2 The Contractor specifically agrees, as required by Labor Law Sections 220 and 220-d, as amended, that:
 - 37.2.1 Hours of Work: No laborer, worker, or mechanic in the employ of the Contractor, Subcontractor or other person doing or contracting to do the whole or a part of the Work contemplated by this Contract shall be permitted or required to work more than eight (8) hours in any one (1) Day, or more than five (5) Days in any one (1) week, except as provided in the Labor Law and in cases of extraordinary emergency including fire, flood, or danger to life or property, or in the case of national emergency when so proclaimed by the President of the United States of America.
 - 37.2.2 In situations in which there are not sufficient laborers, workers, and mechanics who may be employed to carry on expeditiously the **Work** contemplated by this **Contract** as a result of such restrictions upon the number of hours and **Days** of labor, and the immediate commencement or prosecution or completion without undue delay of the **Work** is necessary for the preservation of the **Site** and/or for the protection of the life and limb of the persons using the same, such laborers, workers, and mechanics shall be permitted or required to

work more than eight (8) hours in any one (1) Day; or five (5) Days in any one (1) week; provided, however, that upon application of any Contractor, the Commissioner shall have first certified to the Commissioner of Labor of the State of New York (hereinafter "Commissioner of Labor") that such public Work is of an important nature and that a delay in carrying it to completion would result in serious disadvantage to the public; and provided, further, that such Commissioner of Labor shall have determined that such an emergency does in fact exist as provided in Labor Law Section 220.2.

- 37.2.3 Failure of the Commissioner to make such a certification to the Commissioner of Labor shall not entitle the Contractor to damages for delay or for any cause whatsoever.
- 37.2.4 Prevailing Rate of Wages: The wages to be paid for a legal day's Work to laborers, workers, or mechanics employed upon the Work contemplated by this Contract or upon any materials to be used thereon shall not be less than the "prevailing rate of wage" as defined in Labor Law Section 220, and as fixed by the Comptroller in the attached Schedule of Wage Rates and in updated schedules thereof. The prevailing wage rates and supplemental benefits to be paid are those in effect at the time the Work is being performed.
- 37.2.5 Requests for interpretation or correction in the Information for Bidders includes all requests for clarification of the classification of trades to be employed in the performance of the Work under this Contract. In the event that a trade not listed in the Contract is in fact employed during the performance of this Contract, the Contractor shall be required to obtain from the Agency the prevailing wage rates and supplementary benefits for the trades used and to complete the performance of this Contract at the price at which the Contract was awarded.
- 37.2.6 Minimum Wages: Except for employees whose wage is required to be fixed pursuant to Labor Law Section 220, all persons employed by the **Contractor** and any **Subcontractor** in the manufacture or furnishing of the supplies, materials, or equipment, or the furnishing of work, labor, or services, used in the performance of this **Contract**, shall be paid, without subsequent deduction or rebate unless expressly authorized by **Law**, not less than the sum mandated by **Law**.
- 37.3 Working Conditions: No part of the **Work**, labor or services shall be performed or rendered by the **Contractor** in any plants, factories, buildings or surroundings or under working conditions which are unsanitary or hazardous or dangerous to the health and safety of employees engaged in the performance of this **Contract**. Compliance with the safety, sanitary, and factory inspection **Laws** of the state in which the **Work** is to be performed shall be prima facie evidence of compliance with this Article 37.3.
- 37.4 Prevailing Wage Enforcement: The Contractor agrees to pay for all costs incurred by the City in enforcing prevailing wage requirements, including the cost of any investigation conducted by or on behalf of the Agency or the Comptroller, where the City discovers a failure to comply with any of the requirements of this Article 37 by the Contractor or its Subcontractor(s). The Contractor also agrees that, should it fail or refuse to pay for any such investigation, the Agency is hereby authorized to deduct from a Contractor's account an amount equal to the cost of such investigation.
 - 37.4.1 The Labor Law Section 220 and Section 220-d, as amended, provide that this Contract shall be forfeited and no sum paid for any Work done hereunder on a second conviction for willfully paying less than:
 - 37.4.1(a) The stipulated prevailing wage scale as provided in Labor Law section 220, as amended, or

- 37.4.1(b) The stipulated minimum hourly wage scale as provided in Labor Law section 220-d, as amended.
- 37.4.2 For any breach or violation of either working conditions (Article 37.3) or minimum wages (Article 37.2.6) provisions, the party responsible therefor shall be liable to the City for liquidated damages, which may be withheld from any amounts due on any contracts with the City of such party responsible, or may be recovered in actions brought by the City Corporation Counsel in the name of the City, in addition to damages for any other breach of this Contract, for a sum equal to the amount of any underpayment of wages due to any employee engaged in the performance of this Contract. In addition, the Commissioner shall have the right to cancel contracts and enter into other contracts for the completion of the original contract, with or without public letting, and the original Contractor shall be liable for any additional cost. All sums withheld or recovered as deductions, rebates, refunds, or underpayment of wages hereunder, shall be held in a special deposit account and shall be paid without interest, on order of the Comptroller, directly to the employees who have been paid less than minimum rates of pay as set forth herein and on whose account such sums were withheld or recovered, provided that no claims by employees for such payments shall be entertained unless made within two (2) years from the date of actual notice to the Contractor of the withholding or recovery of such sums by the City.
- 37.4.3 A determination by the Comptroller that a Contractor and/or its Subcontractor willfully violated Labor Law Section 220 will be forwarded to the City's five District Attorneys for review.
- 37.4.4 The Contractor's or Subcontractor's noncompliance with this Article 37.4 and Labor Law Section 220 may result in an unsatisfactory performance evaluation and the Comptroller may also find and determine that the Contractor or Subcontractor willfully violated the New York Labor Law.
 - 37.4.4(a) An unsatisfactory performance evaluation for noncompliance with this Article 37.4 may result in a determination that the **Contractor** is a non-responsible bidder on subsequent procurements with the **City** and thus a rejection of a future award of a contract with the **City**, as well as any other sanctions provided for by **Law**.
 - 37.4.4(b) Labor Law Section 220-b, as amended, provides that when two (2) final determinations have been rendered against a Contractor or Subcontractor within any consecutive six (6) year period determining that such Contractor or Subcontractor has willfully failed to pay the prevailing rate of wages or to provide supplements in accordance with the Labor Law and this Article 37.4, whether such failures were concurrent or consecutive and whether or not such final determinations concerning separate public works projects are rendered simultaneously, such Contractor or Subcontractor shall be ineligible to submit a bid on or be awarded any public works contract with the City for a period of five (5) years from the second final determination. If the final determination involves the falsification of payroll records or the kickback of wages or supplements, the Contractor or Subcontractor shall be ineligible to submit a bid on or be awarded any public works contract with the City for a period of five (5) years from the first final determination.
 - 37.4.4(c) Labor Law Section 220, as amended, provides that the **Contractor** or **Subcontractor** found to have violated this Article 37.4 may be directed to make payment of wages or supplements including interest found to be due, and the **Contractor** or **Subcontractor** may be directed to make payment of a further sum as

a civil penalty in an amount not exceeding twenty-five (25%) percent of the total amount found to be due.

- 37.5 The Contractor and its Subcontractors shall within ten (10) Days after mailing of a Notice of Award or written order, post in prominent and conspicuous places in each and every plant, factory, building, and structure where employees of the Contractor and its Subcontractors engaged in the performance of this Contract are employed, notices furnished by the City, in relation to prevailing wages and supplements, minimum wages, and other stipulations contained in Sections 220 and 220-h of the Labor Law, and the Contractor and its Subcontractors shall continue to keep such notices posted in such prominent and conspicuous places until Final Acceptance of the supplies, materials, equipment, or Work, labor, or services required to be furnished or rendered under this Contract.
- 37.6 The Contractor shall strictly comply with all of the provisions of Articles 37.6.1 through 37.6.5, and provide for all workers, laborers or mechanics in its employ, the following:
 - 37.6.1 Notices Posted At Site: Post, in a location designated by the City, schedules of prevailing wages and supplements for this Project, a copy of all re-determinations of such schedules for the Project, the Workers' Compensation Law Section 51 notice, all other notices required by Law to be posted at the Site, the City notice that this Project is a public works project on which each worker is entitled to receive the prevailing wages and supplements for the occupation at which he or she is working, and all other notices which the City directs the Contractor to post. The Contractor shall provide a surface for such notices which is satisfactory to the City. The Contractor shall maintain and keep current such notices in a legible manner and shall replace any notice or schedule which is damaged, defaced, illegible or removed for any reason. The Contractor shall post such notices before commencing any Work on the Site and shall maintain such notices until all Work on the Site is complete; and
 - 37.6.2 Daily Site Sign-in Sheets: Maintain daily Site sign-in sheets, and require that Subcontractors maintain daily Site sign-in sheets for its employees, which include blank spaces for an employee's name to be both printed and signed, job title, date started and Social Security number, the time the employee began work and the time the employee left work, until Final Acceptance of the supplies, materials, equipment, or Work, labor, or services to be furnished or rendered under this Contract unless exception is granted by the Comptroller upon application by the Agency. In the alternative, subject to the approval of the CCPO, the Contractor and Subcontractor may maintain an electronic or biometric sign-in system, which provides the information required by this Article 37.6.2; and
 - 37.6.3 Individual Employee Information Notices: Distribute a notice to each worker, laborer or mechanic employed under this Contract, in a form provided by the Agency, that this Project is a public works project on which each worker, laborer or mechanic is entitled to receive the prevailing rate of wages and supplements for the occupation at which he or she is working. If the total cost of the Work under this Contract is at least two hundred fifty thousand (\$250,000) dollars, such notice shall also include a statement that each worker, laborer or mechanic must be certified prior to performing any Work as having successfully completed a course in construction safety and health approved by the United States Department of Labor's Occupational Safety and Health Administration that is at least ten (10) hours in duration. Such notice shall be distributed to each worker before he or she starts performing any Work of this Contract and with the first paycheck after July first of each year. "Worker, laborer or mechanic" includes employees of the Contractor and all Subcontractors and all employees of suppliers entering the Site. At the time of distribution, the Contractor shall have each worker, laborer or mechanic sign a statement, in a form provided by the Agency, certifying that the worker has received the notice required by this

Article 37.6.3, which signed statement shall be maintained with the payroll records required by this Contract; and

- 37.6.3(a) The Contractor and each Subcontractor shall notify each worker, laborer or mechanic employed under this Contract in writing of the prevailing rate of wages for their particular job classification. Such notification shall be given to every worker, laborer, and mechanic on their first pay stub and with every pay stub thereafter; and
- 37.6.4 Site Laminated Identification Badges: The Contractor shall provide laminated identification badges which include a photograph of the worker's, laborer's or mechanic's face and indicate the worker's, laborer's or mechanic's name, trade, employer's name, and employment starting date (month/day/year). Further, the Contractor shall require as a condition of employment on the Site, that each and every worker, laborer or mechanic wear the laminated identification badge at all times and that it may be seen by any representative of the City. The Commissioner may grant a written waiver from the requirement that the laminated identification badge include a photograph if the Contractor demonstrates that the identity of an individual wearing a laminated identification badge can be easily verified by another method; and
- 37.6.5 Language Other Than English Used On Site: Provide the ACCO notice when three (3) or more employees (worker and/or laborer and/or mechanic) on the Site, at any time, speak a language other than English. The ACCO will then provide the Contractor the notices described in Article 37.6.1 in that language or languages as may be required. The Contractor is responsible for all distributions under this Article 37; and
- 37.6.6 Provision of Records: The Contractor and Subcontractor(s) shall produce within five (5) Days on the Site of the Work and upon a written order of the Engineer, the Commissioner, the ACCO, the Agency EAO, or the Comptroller, such records as are required to be kept by this Article 37.6; and
- 37.6.7 The Contractor and Subcontractor(s) shall pay employees by check or direct deposit. If this Contract is for an amount greater than one million (\$1,000,000) dollars, checks issued by the Contractor to covered employees shall be generated by a payroll service or automated payroll system (an in-house system may be used if approved by the Agency). For any subcontract for an amount greater than seven hundred fifty thousand (\$750,000) dollars, checks issued by a Subcontractor to covered employees shall be generated by a payroll service or automated payroll system (an in-house system may be used if approved by the Agency); and
- 37.6.8 The failure of the Contractor or Subcontractor(s) to comply with the provisions of Articles 37.6.1 through 37.6.7 may result in the Commissioner declaring the Contractor in default and/or the withholding of payments otherwise due under the Contract.
- 37.7 The Contractor and its Subcontractors shall keep such employment and payroll records as are required by Section 220 of the Labor Law. The failure of the Contractor or Subcontractor(s) to comply with the provisions of this Article 37.7 may result in the Commissioner declaring the Contractor in default and/or the withholding of payments otherwise due under the Contract.
- 37.8 At the time the Contractor makes application for each partial payment and for final payment, the Contractor shall submit to the Commissioner a written payroll certification, in the form provided by this Contract, of compliance with the prevailing wage, minimum wage, and other provisions and stipulations required by Labor Law Section 220 and of compliance with the training requirements of CITY OF NEW YORK STANDARD CONSTRUCTION CONTRACT 56

Labor Law Section 220-h set forth in Article 35.2. This certification of compliance shall be a condition precedent to payment and no payment shall be made to the **Contractor** unless and until each such certification shall have been submitted to and received by the **Commissioner**.

- 37.9 This Contract is executed by the Contractor with the express warranty and representation that the Contractor is not disqualified under the provisions of Section 220 of the Labor Law from the award of the Contract.
- 37.10 Any breach or violation of any of the foregoing shall be deemed a breach or violation of a material provision of this **Contract**, and grounds for cancellation thereof by the **City**.

ARTICLE 38. PAYROLL REPORTS

- 38.1 The Contractor and its Subcontractor(s) shall maintain on the Site during the performance of the Work the original payrolls or transcripts thereof which the Contractor and its Subcontractor(s) are required to maintain and shall submit such original payrolls or transcripts, subscribed and affirmed by it as true, within thirty (30) Days after issuance of its first payroll, and every thirty (30) Days thereafter, pursuant to Labor Law Section 220(3-a)(a)(iii). The Contractor and Subcontractor(s) shall submit such original payrolls or transcripts along with each and every payment requisition. If payment requisitions are not submitted at least once a month, the Contractor and its Subcontractor(s) shall submit original payrolls and transcripts both along with its payment requisitions and independently of its payment requisitions.
- 38.2 The Contractor shall maintain payrolls or transcripts thereof for six (6) years from the date of completion of the Work on this Contract. If such payrolls and transcripts are maintained outside of New York City after the completion of the Work and their production is required pursuant to this Article 38, the Contractor shall produce such records in New York City upon request by the City.
- 38.3 The Contractor and Subcontractor(s) shall comply with any written order, direction, or request made by the Engineer, the Commissioner, the ACCO, the Agency EAO, the Agency Labor Law Investigator(s), or the Comptroller, to provide to the requesting party any of the following information and/or records within five (5) Days of such written order, direction, or request:
 - 38.3.1 Such original payrolls or transcripts thereof subscribed and affirmed by it as true and the statements signed by each worker pursuant to this Chapter VIII; and/or
 - Attendance sheets for each **Day** on which any employee of the **Contractor** and/or any of the **Subcontractor(s)** performed **Work** on the **Site**, which attendance sheet shall be in a form acceptable to the **Agency** and shall provide information acceptable to the **Agency** to identify each such employee; and/or
 - Any other information to satisfy the Engineer, the Commissioner, the ACCO, the Agency EAO, the Agency Labor Law Investigator(s) or the Comptroller, that this Chapter VIII and the Labor Law, as to the hours of employment and prevailing rates of wages and/or supplemental benefits, are being observed.
- 38.4 The failure of the Contractor or Subcontractor(s) to comply with the provisions of Articles 38.1 and/or 38.2 may result in the Commissioner declaring the Contractor in default and/or the withholding of payments otherwise due under the Contract.

ARTICLE 39. DUST HAZARDS

39.1 Should a harmful dust hazard be created in performing the Work of this Contract, for the elimination of which appliances or methods have been approved by the Board of Standards and Appeals of the City of New York, such appliances and methods shall be installed, maintained, and effectively operated during the continuance of such harmful dust hazard. Failure to comply with this provision after notice shall make this Contract voidable at the sole discretion of the City.

CHAPTER IX PARTIAL AND FINAL PAYMENTS

ARTICLE 40. CONTRACT PRICE

40.1 The City shall pay, and the Contractor agrees to accept, in full consideration for the Contractor's performance of the Work subject to the terms and conditions hereof, the lump sum price or unit prices for which this Contract was awarded, plus the amount required to be paid for any Extra Work ordered by the Commissioner under Article 25, less credit for any Work omitted pursuant to Article 29.

ARTICLE 41. BID BREAKDOWN ON LUMP SUM

- 41.1 Within fifteen (15) Days after the commencement date specified in the Notice to Proceed or Order to Work, unless otherwise directed by the Resident Engineer, the Contractor shall submit to the Resident Engineer a breakdown of its bid price, or of lump sums bid for items of the Contract, showing the various operations to be performed under the Contract, as directed in the progress schedule required under Article 9, and the value of each of such operations, the total of such items to equal the lump sum price bid. Said breakdown must be approved in writing by the Resident Engineer.
- 41.2 No partial payment will be approved until the Contractor submits a bid breakdown that is acceptable to the Resident Engineer.
- 41.3 The Contractor shall also submit such other information relating to the bid breakdown as directed by the Resident Engineer. Thereafter, the breakdown may be used only for checking the Contractor's applications for partial payments hereunder, but shall not be binding upon the City, the Commissioner, or the Engineer for any purpose whatsoever.

ARTICLE 42. PARTIAL PAYMENTS

- 42.1 From time to time as the Work progresses satisfactorily, but not more often than once each calendar month (except where the Commissioner approves in writing the submission of invoices on a more frequent basis and for invoices relating to Work performed pursuant to a change order), the Contractor may submit to the Engineer a requisition for a partial payment in the prescribed form, which shall contain an estimate of the quantity and the fair value of the Work done during the payment period.
- 42.2 Partial payments may be made for materials, fixtures, and equipment in advance of their actual incorporation in the **Work**, as the **Commissioner** may approve, and upon the terms and conditions set forth in the General Conditions.

- 42.3 The Contractor shall also submit to the Commissioner in connection with every application for partial payment a verified statement in the form prescribed by the Comptroller setting forth the information required under Labor Law Section 220-a.
- 42.4 Within thirty (30) Days after receipt of a satisfactory payment application, and within sixty (60) Days after receipt of a satisfactory payment application in relation to Work performed pursuant to a change order, the Engineer will prepare and certify, and the Commissioner will approve, a voucher for a partial payment in the amount of such approved estimate, less any and all deductions authorized to be made by the Commissioner under the terms of this Contract or by Law.

ARTICLE 43. PROMPT PAYMENT

- 43.1 The Prompt Payment provisions of the PPB Rules in effect at the time of the bid will be applicable to payments made under this Contract. The provisions require the payment to the Contractor of interest on payments made after the required payment date, except as set forth in the PPB Rules.
- 43.2 The Contractor shall submit a proper invoice to receive payment, except where the Contract provides that the Contractor will be paid at predetermined intervals without having to submit an invoice for each scheduled payment.
 - 43.3 Determination of interest due will be made in accordance with the PPB Rules.
- 43.4 If the Contractor is paid interest, the proportionate share(s) of that interest shall be forwarded by the Contractor to its Subcontractor(s).
- 43.5 The Contractor shall pay each Subcontractor or Materialman not later than seven (7) Days after receipt of payment out of amounts paid to the Contractor by the City for Work performed by the Subcontractor or Materialman under this Contract.
 - 43.5.1 If Contractor fails to make any payment to any Subcontractor or Materialman within seven (7) Days after receipt of payment by the City pursuant to this Article 43.5, then the Contractor shall pay interest on amounts due to such Subcontractor or Materialman at the rate of interest in effect on the date such payment is made by the Contractor computed in accordance with Section 756-b (1)(b) of the New York General Business Law. Accrual of interest shall commence on the Day immediately following the expiration of the seventh Day following receipt of payment by the Contractor from the City and shall end on the date on which payment is made.
- 43.6 The Contractor shall include in each of its subcontracts a provision requiring each Subcontractor to make payment to each of its Subcontractors or Materialmen for Work performed under this Contract in the same manner and within the same time period set forth above.

ARTICLE 44. SUBSTANTIAL COMPLETION PAYMENT

- 44.1 The Contractor shall submit with the Substantial Completion requisition:
 - 44.1.1 A final verified statement of any pending Article 27 disputes in accordance with the **PPB** Rules and this **Contract** and any and all alleged claims against the **City**, in any way connected with or arising out of this **Contract** (including those as to which details may have been furnished pursuant to Articles 11, 27, 28, and 30) setting forth with respect to each

such claim the total amount thereof, the various items of labor and materials included therein, and the alleged value of each item; and if the alleged claim be one for delay, the alleged cause of each such delay, the period or periods of time, giving the dates when the Contractor claims the performance of the Work or a particular part thereof was delayed, and an itemized statement and breakdown of the amount claimed for each such delay.

44.1.1(a) With respect to each such claim, the Commissioner, the Comptroller and, in the event of litigation, the City Corporation Counsel shall have the same right to inspect, and to make extracts or copies of, the Contractor's books, vouchers, records, etc., as is referred to in Articles 11, 27, 28, and 30. Nothing contained in this Article 44.1.1(a) is intended to or shall relieve the Contractor from the obligation of complying strictly with Articles 11, 27, 28, and 30. The Contractor is warned that unless such claims are completely set forth as herein required, the Contractor upon acceptance of the Substantial Completion payment pursuant to this Article 44, will have waived any such claims.

44.1.2 A Final Approved Punch List.

- 44.1.3 Where required, a request for an extension of time to achieve Substantial Completion or final extension of time.
- 44.2 The Commissioner shall issue a voucher calling for payment of any part or all of the balance due for Work performed under the Contract, including monies retained under Article 21, less any and all deductions authorized to be made by the Commissioner, under this Contract or by Law, and less twice the amount the Commissioner considers necessary to ensure the completion of the balance of the Work by the Contractor. Such a payment shall be considered a partial and not a final payment. No Substantial Completion payment shall be made under this Article 44 where the Contractor failed to complete the Work within the time fixed for such completion in the Schedule A of the General Conditions, or within the time to which completion may have been extended, until an extension or extensions of time for the completion of Work have been acted upon pursuant to Article 13.
- 44.3 No further partial payments shall be made to the Contractor after Substantial Completion, except the Substantial Completion payment and payment pursuant to any Contractor's requisition that were properly filed with the Commissioner prior to the date of Substantial Completion; however, the Commissioner may grant a waiver for further partial payments after the date of Substantial Completion to permit payments for change order Work and/or release of retainage and deposits pursuant to Articles 21 and 24. Such waiver shall be in writing.
- 44.4 The Contractor acknowledges that nothing contained in this Article 44 is intended to or shall in any way diminish the force and effect of Article 13.

ARTICLE 45. FINAL PAYMENT

45.1 After completion and Final Acceptance of the Work, the Contractor shall submit all required certificates and documents, together with a requisition for the balance claimed to be due under the Contract, less the amount authorized to be retained for maintenance under Article 24. Such submission shall be within 90 days of the date of the Commissioner's written determination of Final Acceptance, or within such additional time as may be granted by the Commissioner in writing. If the Contractor fails to submit all required certificates and documents within the time allowed, no payment of the balance claimed shall be made to the Contractor and the Contractor shall be deemed to have forfeited its right to

60

payment of any balance claimed. A verified statement similar to that required in connection with applications for partial payments shall also be submitted to the Commissioner.

- 45.2 Amended Verified Statement of Claims: The Contractor shall also submit with the final requisition any amendments to the final verified statement of any pending dispute resolution procedures in accordance with the PPB Rules and this Contract and any and all alleged claims against the City, in any way connected with or arising out of this Contract (including those as to which details may have been furnished pursuant to Articles 11, 27, 28, and 30) that have occurred subsequent to Substantial Completion, setting forth with respect to each such claim the total amount thereof, the various items of labor and materials included therein, and the alleged value of each such item; and if the alleged claim be one for delay, the alleged cause of each such delay, the period or periods of time, giving the dates when the Contractor claims the performance of the Work or a particular part thereof was delayed, and an itemized statement and breakdown of the amount claimed for each such delay. With reference to each such claim, the Commissioner, the Comptroller and, in the event of litigation, the City Corporation Counsel shall have the same right to inspect, and to make extracts or copies of, the Contractor's books, vouchers, records, etc., as is referred to in Articles 11, 27, 28, and 30. Nothing contained in this Article 45.2, is intended to or shall relieve the Contractor from the obligation of complying strictly with Articles 11, 27, 28, and 30. The Contractor is warned that unless such claims are completely set forth as herein required, the Contractor, upon acceptance of the Final Payment pursuant to Article 46, will have waived any such claims.
- 45.3 Preparation of Final Voucher: Upon determining the balance due hereunder other than on account of claims, the Engineer will prepare and certify, for the Commissioner's approval, a voucher for final payment in that amount less any and all deductions authorized to be made by the Commissioner under this Contract or by Law. In the case of a lump sum Contract, the Commissioner shall certify the voucher for final payment within thirty (30) Days from the date of completion and acceptance of the Work, provided all requests for extensions of time have been acted upon.
 - 45.3.1 All prior certificates and vouchers upon which partial payments were made, being merely estimates made to enable the **Contractor** to prosecute the **Work** more advantageously, shall be subject to correction in the final voucher, and the certification of the **Engineer** thereon and the approval of the **Commissioner** thereof, shall be conditions precedent to the right of the **Contractor** to receive any money hereunder. Such final voucher shall be binding and conclusive upon the **Contractor**.
 - 45.3.2 Payment pursuant to such final voucher, less any deductions authorized to be made by the Commissioner under this Contract or by Law, shall constitute the final payment, and shall be made by the Comptroller within thirty (30) Days after the filing of such voucher in his/her office.
- 45.4 The Contractor acknowledges that nothing contained in this Article 45 is intended to or shall in any way diminish the force and effect of Article 13.

ARTICLE 46. ACCEPTANCE OF FINAL PAYMENT

46.1 The acceptance by the Contractor, or by anyone claiming by or through it, of the final payment, whether such payment be made pursuant to any judgment of any court, or otherwise, shall constitute and operate as a release of the City from any and all claims of and liability to the Contractor for anything heretofore done or furnished for the Contractor relating to or arising out of this Contract and the Work done hereunder, and for any prior act, neglect or default on the part of the City or any of its officials, agents or employees, excepting only a claim against the City for the amounts deducted or retained in accordance with the terms and provisions of this Contract or by Law, and excepting any CITY OF NEW YORK

61

STANDARD CONSTRUCTION CONTRACT
December 2013

DDC

claims, not otherwise waived, or any pending dispute resolution procedures which are contained in the verified statement filed with the **Contractor's** substantial and final requisitions pursuant to Articles 44 and 45.

- 46.2 The Contractor is warned that the execution by it of a release, in connection with the acceptance of the final payment, containing language purporting to reserve claims other than those herein specifically excepted from the operation of this Article 46, or those for amounts deducted by the Commissioner from the final requisition or from the final payment as certified by the Engineer and approved by the Commissioner, shall not be effective to reserve such claims, anything stated to the Contractor orally or in writing by any official, agent or employee of the City to the contrary notwithstanding.
- 46.3 Should the **Contractor** refuse to accept the final payment as tendered by the **Comptroller**, it shall constitute a waiver of any right to interest thereon.
- 46.4 The Contractor, however, shall not be barred by this Article 46 from commencing an action for breach of Contract to the extent permitted by Law and by the terms of the Contract for any claims that are contained in the verified statement filed with the Contractor's substantial and final requisitions pursuant to Articles 44 and 45 or that arose after submission of the final payment requisition, provided that a detailed and verified statement of claim is served upon the contracting Agency and Comptroller not later than forty (40) Days after the making of such final payment by electronic funds transfer (EFT) or the mailing of such final payment. The statement shall specify the items upon which the claim will be based and any such claim shall be limited to such items.

ARTICLE 47. APPROVAL BY PUBLIC DESIGN COMMISSION

47.1 All works of art, including paintings, mural decorations, stained glass, statues, bas-reliefs, and other sculptures, monuments, fountains, arches, and other structures of a permanent character intended for ornament or commemoration, and every design of the same to be used in the performance of this Contract, and the design of all bridges, approaches, buildings, gates, fences, lamps, or structures to be erected, pursuant to the terms of this Contract, shall be submitted to the Art Commission, d/b/a the Public Design Commission of the City of New York, and shall be approved by the Public Design Commission prior to the erection or placing in position of the same. The final payment shall not become due or payable under this Contract unless and until the Public Design Commission shall certify that the design for the Work herein contracted for has been approved by the said Public Design Commission, and that the same has been executed in substantial accordance with the design so approved, pursuant to the provisions of Chapter 37, Section 854 of the City Charter, as amended.

CHAPTER X CONTRACTOR'S DEFAULT

ARTICLE 48. COMMISSIONER'S RIGHT TO DECLARE CONTRACTOR IN DEFAULT

- 48.1 In addition to those instances specifically referred to in other Articles herein, the Commissioner shall have the right to declare the Contractor in default of this Contract if:
 - 48.1.1 The Contractor fails to commence Work when notified to do so by the Commissioner; or
 - 48.1.2 The Contractor shall abandon the Work; or if

- 48.1.3 The Contractor shall refuse to proceed with the Work when and as directed by the Commissioner; or if
- 48.1.4 The Contractor shall, without just cause, reduce its working force to a number which, if maintained, would be insufficient, in the opinion of the Commissioner, to complete the Work in accordance with the progress schedule; or if
- 48.1.5 The Contractor shall fail or refuse to increase sufficiently such working force when ordered to do so by the Commissioner; or if
- 48.1.6 The Contractor shall sublet, assign, transfer, convert or otherwise dispose of this Contract other than as herein specified; or sell or assign a majority interest in the Contractor; or if
- 48.1.7 The Contractor fails to secure and maintain all required insurance; or if
- 48.1.8 A receiver or receivers are appointed to take charge of the Contractor's property or affairs; or if
- 48.1.9 The Commissioner shall be of the opinion that the Contractor is or has been unnecessarily or unreasonably or willfully delaying the performance and completion of the Work, or the award of necessary subcontracts, or the placing of necessary material and equipment orders; or if
- 48.1.10 The Commissioner shall be of the opinion that the Contractor is or has been willfully or in bad faith violating any of the provisions of this Contract; or if
- 48.1.11 The Commissioner shall be of the opinion that the Work cannot be completed within the time herein provided therefor or within the time to which such completion may have been extended; provided, however, that the impossibility of timely completion is, in the Commissioner's opinion, attributable to conditions within the Contractor's control; or if
- 48.1.12 The Work is not completed within the time herein provided therefor or within the time to which the Contractor may be entitled to have such completion extended; or if
- 48.1.13 Any statement or representation of the Contractor in the Contract or in any document submitted by the Contractor with respect to the Work, the Project, or the Contract (or for purposes of securing the Contract) was untrue or incorrect when made; or if
- 48.1.14 The Contractor or any of its officers, directors, partners, five (5%) percent shareholders, principals, or other persons substantially involved in its activities, commits any of the acts or omissions specified as the grounds for debarment in the PPB Rules.
- 48.2 Before the Commissioner shall exercise his/her right to declare the Contractor in default, the Commissioner shall give the Contractor an opportunity to be heard, upon not less than two (2) Days notice.

ARTICLE 49. EXERCISE OF THE RIGHT TO DECLARE DEFAULT

- 49.1 The right to declare the **Contractor** in default for any of the grounds specified or referred to in Article 48 shall be exercised by sending the **Contractor** a notice, signed by the **Commissioner**, setting forth the ground or grounds upon which such default is declared (hereinafter referred to as a "Notice of Default").
- 49.2 The Commissioner's determination that the Contractor is in default shall be conclusive, final, and binding on the parties and such a finding shall preclude the Contractor from commencing a plenary action for any damages relating to the Contract. If the Contractor protests the determination of the Commissioner, the Contractor may commence an action in a court of competent jurisdiction of the State of New York under Article 78 of the New York Civil Practice Law and Rules.

ARTICLE 50. QUITTING THE SITE

50.1 Upon receipt of such notice the **Contractor** shall immediately discontinue all further operations under this **Contract** and shall immediately quit the **Site**, leaving untouched all plant, materials, equipment, tools, and supplies then on the **Site**.

ARTICLE 51. COMPLETION OF THE WORK

- 51.1 The Commissioner, after declaring the Contractor in default, may then have the Work completed by such means and in such manner, by contract with or without public letting, or otherwise, as he/she may deem advisable, utilizing for such purpose such of the Contractor's plant, materials, equipment, tools, and supplies remaining on the Site, and also such Subcontractors, as he/she may deem advisable.
- 51.2 After such completion, the Commissioner shall make a certificate stating the expense incurred in such completion, which shall include the cost of re-letting and also the total amount of liquidated damages (at the rate provided for in the Contract) from the date when the Work should have been completed by the Contractor in accordance with the terms hereof to the date of actual completion of the Work. Such certificate shall be binding and conclusive upon the Contractor, its sureties, and any person claiming under the Contractor, as to the amount thereof.
- 51.3 The expense of such completion, including any and all related and incidental costs, as so certified by the Commissioner, and any liquidated damages assessed against the Contractor, shall be charged against and deducted out of monies which are earned by the Contractor prior to the date of default. Should the expense of such completion, as certified by the Commissioner, exceed the total sum which would have been payable under the Contract if it had been completed by the Contractor, any excess shall be paid by the Contractor.

ARTICLE 52. PARTIAL DEFAULT

52.1 In case the Commissioner shall declare the Contractor in default as to a part of the Work only, the Contractor shall discontinue such part, shall continue performing the remainder of the Work in strict conformity with the terms of this Contract, and shall in no way hinder or interfere with any Other

Contractor(s) or persons whom the Commissioner may engage to complete the Work as to which the Contractor was declared in default.

52.2 The provisions of this Chapter relating to declaring the **Contractor** in default as to the entire **Work** shall be equally applicable to a declaration of partial default, except that the **Commissioner** shall be entitled to utilize for completion of the part of the **Work** as to which the **Contractor** was declared in default only such plant, materials, equipment, tools, and supplies as had been previously used by the **Contractor** on such part.

ARTICLE 53. PERFORMANCE OF UNCOMPLETED WORK

53.1 In completing the whole or any part of the Work under the provisions of this Chapter X, the Commissioner shall have the power to depart from or change or vary the terms and provisions of this Contract, provided, however, that such departure, change or variation is made for the purpose of reducing the time or expense of such completion. Such departure, change or variation, even to the extent of accepting a lesser or different performance, shall not affect the conclusiveness of the Commissioner's certificate of the cost of completion referred to in Article 51, nor shall it constitute a defense to an action to recover the amount by which such certificate exceeds the amount which would have been payable to the Contractor hereunder but for its default.

ARTICLE 54. OTHER REMEDIES

- 54.1 In addition to the right to declare the Contractor in default pursuant to this Chapter X, the Commissioner shall have the absolute right, in his/her sole discretion and without a hearing, to complete or cause to be completed in the same manner as described in Articles 51 and 53, any or all unsatisfactory or uncompleted punch list Work that remains after the completion date specified in the Final Approved Punch List. A written notice of the exercise of this right shall be sent to the Contractor who shall immediately quit the Site in accordance with the provisions of Article 50.
- 54.2 The expense of completion permitted under Article 54.1, including any and all related and incidental costs, as so certified by the **Commissioner**, shall be charged against and deducted out of monies which have been earned by the **Contractor** prior to the date of the exercise of the right set forth in Article 54.1; the balance of such monies, if any, subject to the other provisions of this **Contract**, to be paid to the **Contractor** without interest after such completion. Should the expense of such completion, as certified by the **Commissioner**, exceed the total sum which would have been payable under the **Contract** if it had been completed by the **Contractor**, any excess shall be paid by the **Contractor**.
- 54.3 The previous provisions of this Chapter X shall be in addition to any and all other remedies available under Law or in equity.
- 54.4 The exercise by the City of any remedy set forth herein shall not be deemed a waiver by the City of any other legal or equitable remedy contained in this Contract or provided under Law.

CHAPTER XI MISCELLANEOUS PROVISIONS

ARTICLE 55. CONTRACTOR'S WARRANTIES

- 55.1 In consideration of, and to induce, the award of this Contract to the Contractor, the Contractor represents and warrants:
 - 55.1.1 That it is financially solvent, sufficiently experienced and competent to perform the **Work**; and
 - 55.1.2 That the facts stated in its bid and the information given by it pursuant to the Information for Bidders is true and correct in all respects; and
 - 55.1.3 That it has read and complied with all requirements set forth in the Contract.

ARTICLE 56. CLAIMS AND ACTIONS THEREON

- 56.1 Any claim, that is not subject to dispute resolution under the PPB Rules or this Contract, against the City for damages for breach of Contract shall not be made or asserted in any action, unless the Contractor shall have strictly complied with all requirements relating to the giving of notice and of information with respect to such claims, as herein before provided.
- 56.2 Nor shall any action be instituted or maintained on any such claims unless such action is commenced within six (6) months after Substantial Completion; except that:
 - 56.2.1 Any claims arising out of events occurring after Substantial Completion and before Final Acceptance of the Work shall be asserted within six (6) months of Final Acceptance of the Work;
 - 56.2.2 Any claims for monies deducted, retained or withheld under the provisions of this **Contract** shall be asserted within six (6) months after the date when such monies otherwise become due and payable hereunder; and
 - 56.2.3 If the Commissioner exercises his/her right to terminate the Contract pursuant to Article 64, any such action shall be commenced within six (6) months of the date the Commissioner exercises said right.

ARTICLE 57. INFRINGEMENT

57.1 The Contractor shall be solely responsible for and shall defend, indemnify, and hold the City harmless from any and all claims (even if the allegations of the lawsuit are without merit) and judgments for damages and from costs and expenses to which the City may be subject to or which it may suffer or incur allegedly arising out of or in connection with any infringement by the Contractor of any copyright, trade secrets, trademark or patent rights or any other property or personal right of any third party by the Contractor and/or its Subcontractors in the performance or completion of the Work. Insofar as the facts or Law relating to any claim would preclude the City from being completely indemnified by the Contractor, the City shall be partially indemnified by the Contractor to the fullest extent permitted by Law.

66

ARTICLE 58. NO CLAIM AGAINST OFFICIALS, AGENTS OR EMPLOYEES

58.1 No claim whatsoever shall be made by the Contractor against any official, agent or employee of the City for, or on account of, anything done or omitted to be done in connection with this Contract.

ARTICLE 59. SERVICE OF NOTICES

- The Contractor hereby designates the business address, fax number, and email address specified in its bid, as the place where all notices, directions or other communications to the Contractor may be delivered, or to which they may be mailed. Any notice, direction, or communication from either party to the other shall be in writing and shall be deemed to have been given when (i) delivered personally; (ii) sent by certified mail, return receipt requested; (iii) delivered by overnight or same day courier service in a properly addressed envelope with confirmation; or (iv) sent by fax or email and, unless receipt of the fax or e-mail is acknowledged by the recipient by fax or e-mail, deposited in a post office box regularly maintained by the United States Postal Service in a properly addressed, postage prepaid envelope.
- 59.2 Contractor's notice address, email address, or fax number may be changed at any time by an instrument in writing, executed and acknowledged by the Contractor, and delivered to the Commissioner.
- 59.3 Nothing herein contained shall, however, be deemed to preclude or render inoperative the service of any notice, direction or other communication upon the Contractor personally, or, if the Contractor is a corporation, upon any officer thereof.

ARTICLE 60. UNLAWFUL PROVISIONS DEEMED STRICKEN FROM CONTRACT

60.1 If this Contract contains any unlawful provision not an essential part of the Contract and which shall not appear to have been a controlling or material inducement to the making thereof, the same shall be deemed of no effect and shall, upon notice by either party, be deemed stricken from the Contract without affecting the binding force of the remainder.

ARTICLE 61. ALL LEGAL PROVISIONS DEEMED INCLUDED

61.1 It is the intent and understanding of the parties to this Contract that each and every provision of Law required to be inserted in this Contract shall be and is inserted herein. Furthermore, it is hereby stipulated that every such provision is to be deemed to be inserted herein, and if, through mistake or otherwise, any such provision is not inserted, or is not inserted in correct form, then this Contract shall forthwith upon the application of either party be amended by such insertion so as to comply strictly with the Law and without prejudice to the rights of either party hereunder.

ARTICLE 62. TAX EXEMPTION

62.1 The City is exempt from payment of Federal, State, and local taxes, including sales and compensating use taxes of the State of New York and its cities and counties on all tangible personal property sold to the City pursuant to the provisions of this Contract. These taxes are not to be included in bids. However, this exemption does not apply to tools, machinery, equipment or other property leased by or to the Contractor, Subcontractor or Materialman or to tangible personal property which, even STANDARD CONSTRUCTION CONTRACT 67 CITY OF NEW YORK

December 2013

though it is consumed, is not incorporated into the completed Work (consumable supplies) and tangible personal property that the Contractor is required to remove from the Site during or upon completion of the Work. The Contractor and its Subcontractors and Materialmen shall be responsible for and pay any and all applicable taxes, including sales and compensating use taxes, on such leased tools, machinery, equipment or other property and upon all such consumable supplies and tangible personal property that the Contractor is required to remove from the Site during or upon completion of the Work.

- 62.2 The Contractor agrees to sell and the City agrees to purchase all tangible personal property, other than consumable supplies and other tangible personal property that the Contractor is required to remove from the Site during or upon completion of the Work, that is required, necessary or proper for or incidental to the construction of the Project covered by this Contract. The sum paid under this Contract for such tangible personal property shall be in full payment and consideration for the sale of such tangible personal property.
 - 62.2.1 The Contractor agrees to construct the Project and to perform all Work, labor and services rendered, necessary, proper or incidental thereto for the sum shown in the bid for the performance of such Work, labor, and services, and the sum so paid pursuant to this Contract for such Work, labor, and services, shall be in full consideration for the performance by the Contractor of all its duties and obligations under this Contract in connection with said Work, labor, and services.
- 62.3 20 NYCRR Section 541.3(d) provides that a Contractor's purchases of tangible personal property that is either incorporated into real property owned by a governmental entity or purchased for and sold to a governmental entity are exempt from sales and use tax. The City shall not pay sales tax for any such tangible personal property that it purchases from the Contractor pursuant to the Contract. With respect to such tangible personal property, the Contractor, at the request of the City, shall furnish to the City such bills of sale and other instruments as may be required by the City, properly executed, acknowledged and delivered assuring to the City title to such tangible personal property, free of liens and/or encumbrances, and the Contractor shall mark or otherwise identify all such tangible personal property as the property of the City.
- 62.4 Title to all tangible personal property to be sold by the Contractor to the City pursuant to the provisions of the Contract shall immediately vest in and become the sole property of the City upon delivery of such tangible personal property to the Site. Notwithstanding such transfer of title, the Contractor shall have the full and continuing responsibility to install such tangible personal property in accordance with the provisions of this Contract, protect it, maintain it in a proper condition and forthwith repair, replace and make good any damage thereto, theft or disappearance thereof, and furnish additional tangible personal property in place of any that may be lost, stolen or rendered unusable, without cost to the City, until such time as the Work covered by the Contract is fully accepted by the City. Such transfer of title shall in no way affect any of the Contractor's obligations hereunder. In the event that, after title has passed to the City, any of the tangible personal property is rejected as being defective or otherwise unsatisfactory, title to all such tangible personal property shall be deemed to have been transferred back to the Contractor.
- 62.5 The purchase by Subcontractors or Materialmen of tangible personal property to be sold hereunder shall be a purchase or procurement for resale to the Contractor (either directly or through other Subcontractors) and therefore not subject to the aforesaid sales and compensating use taxes, provided that the subcontracts and purchase agreements provide for the resale of such tangible personal property and that such subcontracts and purchase agreements are in a form similar to this Contract with respect to the separation of the sale of consumable supplies and tangible personal property that the Contractor is required to remove from the Site during or upon completion of the Work from the Work and labor, services, and any other matters to be provided, and provided further that the subcontracts and

purchase agreements provide separate prices for tangible personal property and all other services and matters. Such separation shall actually be followed in practice, including the separation of payments for tangible personal property from the payments for other **Work** and labor and other things to be provided.

- 62.6 The Contractor and its Subcontractors and Materialmen shall furnish a Contractor Exempt Purchase Certificate to all persons, firms or corporations from which they purchase tangible personal property for the performance of the Work covered by this Contract.
- 62.7 In the event any of the provisions of this Article 62 shall be deemed to be in conflict with any other provisions of this **Contract** or create any ambiguity, then the provisions of this Article 62 shall control.

ARTICLE 63. INVESTIGATION(S) CLAUSE

- 63.1 The parties to this Contract agree to cooperate fully and faithfully with any investigation, audit or inquiry conducted by a United States, a State of New York (State) or a City governmental agency or authority that is empowered directly or by designation to compel the attendance of witnesses and to examine witnesses under oath, or conducted by the Inspector General of a governmental agency that is a party in interest to the transaction, submitted bid, submitted proposal, contract, lease, permit or license that is the subject of the investigation, audit or inquiry.
- 63.2 If any person who has been advised that his/her statement, and any information from such statement, will not be used against him/her in any subsequent criminal proceeding refuses to testify before a grand jury or other governmental agency or authority empowered directly or by designation to compel the attendance of witnesses and to examine witnesses under oath concerning the award of or performance under any transaction, agreement, lease, permit, contract, or license entered into with the City, the State, or any political subdivision or public authority thereof, or the Port Authority of New York and New Jersey, or any local development corporation within the City, or any public benefit corporation organized under the Laws of the State of New York, or;
- 63.3 If any person refuses to testify for a reason other than the assertion of his/her privilege against self incrimination in an investigation, audit or inquiry conducted by a City or State governmental agency or authority empowered directly or by designation to compel the attendance of witnesses and to take testimony under oath, or by the Inspector General of the governmental agency that is a party in interest in, and is seeking testimony concerning the award of, or performance under any transaction, agreement, lease, permit, contract, or license entered into with the City, the State, or any political subdivision thereof or any local development corporation within the City, then;
- 63.4 The Commissioner whose Agency is a party in interest to the transaction, submitted bid, submitted proposal, contract, lease, permit, or license shall convene a hearing, upon not less than five (5) Days' written notice to the parties involved to determine if any penalties should attach for the failure of a person to testify.
- 63.5 If any non-governmental party to the hearing requests an adjournment, the Commissioner who convened the hearing may, upon granting the adjournment, suspend any contract, lease, permit, or license, pending the final determination pursuant to Article 63.7 without the City incurring any penalty or damages for delay or otherwise.
- 63.6 The penalties which may attach after a final determination by the Commissioner may include but shall not exceed:

- 63.6.1 The disqualification for a period not to exceed five (5) years from the date of an adverse determination for any person, or any entity of which such person was a member at the time the testimony was sought, from submitting bids for, or transacting business with, or entering into or obtaining any contract, lease, permit or license with or from the City; and/or
- 63.6.2 The cancellation or termination of any and all such existing City contracts, leases, permits or licenses that the refusal to testify concerns and that have not been assigned as permitted under this Contract, nor the proceeds of which pledged, to an unaffiliated and unrelated institutional lender for fair value prior to the issuance of the notice scheduling the hearing, without the City incurring any penalty or damages on account of such cancellation or termination; monies lawfully due for goods delivered, work done, rentals, or fees accrued prior to the cancellation or termination shall be paid by the City.
- 63.7 The Commissioner shall consider and address in reaching his/her determination and in assessing an appropriate penalty the factors in Articles 63.7.1 and 63.7.2. The Commissioner may also consider, if relevant and appropriate, the criteria established in Articles 63.7.3 and 63.7.4, in addition to any other information which may be relevant and appropriate:
 - 63.7.1 The party's good faith endeavors or lack thereof to cooperate fully and faithfully with any governmental investigation or audit, including but not limited to the discipline, discharge, or disassociation of any person failing to testify, the production of accurate and complete books and records, and the forthcoming testimony of all other members, agents, assignees or fiduciaries whose testimony is sought.
 - 63.7.2 The relationship of the person who refused to testify to any entity that is a party to the hearing, including but not limited to, whether the person whose testimony is sought has an ownership interest in the entity and/or the degree of authority and responsibility the person has within the entity.
 - 63.7.3 The nexus of the testimony sought to the subject entity and its contracts, leases, permits or licenses with the City.
 - 63.7.4 The effect a penalty may have on an unaffiliated and unrelated party or entity that has a significant interest in an entity subject to penalties under Article 63.6, provided that the party or entity has given actual notice to the Commissioner upon the acquisition of the interest, or at the hearing called for in Article 63.4, gives notice and proves that such interest was previously acquired. Under either circumstance the party or entity shall present evidence at the hearing demonstrating the potential adverse impact a penalty will have on such person or entity.

63.8 Definitions:

- 63.8.1 The term "license" or "permit" as used in this Article 63 shall be defined as a license, permit, franchise or concession not granted as a matter of right.
- 63.8.2 The term "person" as used in this Article 63 shall be defined as any natural person doing business alone or associated with another person or entity as a partner, director, officer, principal or employee.
- 63.8.3 The term "entity" as used in this Article 63 shall be defined as any firm, partnership, corporation, association, joint venture, or person that receives monies, benefits, licenses, leases, or permits from or through the **City** or otherwise transacts business with the **City**.

- 63.8.4 The term "member" as used in this Article 63 shall be defined as any person associated with another person or entity as a partner, director, officer, principal or employee.
- 63.9 In addition to and notwithstanding any other provision of this Contract, the Commissioner may in his/her sole discretion terminate this Contract upon not less than three (3) Days' written notice in the event the Contractor fails to promptly report in writing to the Commissioner of the Department of Investigations ("DOI") of the City any solicitation of money, goods, requests for future employment or other benefit or thing of value, by or on behalf of any employee of the City or other person, firm, corporation or entity for any purpose which may be related to the procurement or obtaining of this Contract by the Contractor, or affecting the performance of this Contract.

ARTICLE 64. TERMINATION BY THE CITY

- 64.1 In addition to termination pursuant to any other article of this Contract, the Commissioner may, at any time, terminate this Contract by written notice to the Contractor. In the event of termination, the Contractor shall, upon receipt of such notice, unless otherwise directed by the Commissioner:
 - 64.1.1 Stop Work on the date specified in the notice;
 - 64.1.2 Take such action as may be necessary for the protection and preservation of the City's materials and property;
 - 64.1.3 Cancel all cancelable orders for material and equipment;
 - 64.1.4 Assign to the City and deliver to the Site or another location designated by the Commissioner, any non-cancelable orders for material and equipment that is not capable of use except in the performance of this Contract and has been specifically fabricated for the sole purpose of this Contract and not incorporated in the Work;
 - 64.1.5 Take no action which will increase the amounts payable by the City under this Contract.
- 64.2 In the event of termination by the City pursuant to this Article 64, payment to the Contractor shall be in accordance with Articles 64.2.1, 64.2.2 or 64.2.3, to the extent that each respective article applies.
 - 64.2.1 Lump Sum Contracts or Items: On all lump sum Contracts, or on lump sum items in a Contract, the City will pay the Contractor the sum of the amounts described in Articles 64.2.1(a) and 64.2.1(b), less all payments previously made pursuant to this Contract. On lump sum Contracts only, the City will also pay the Contractor an additional sum as provided in Article 64.2.1(c).
 - 64.2.1(a) For Work completed prior to the notice of termination, the Contractor shall be paid a pro rata portion of the lump sum bid amount, plus approved change orders, based upon the percent completion of the Work, as determined by the Commissioner. For the purpose of determining the pro rata portion of the lump sum bid amount to which the Contractor is entitled, the bid breakdown submitted in accordance with Article 41 shall be considered, but shall not be dispositive. The Commissioner's determination hereunder shall be final, binding, and conclusive.

- 64.2.1(b) For non-cancelable material and equipment that is not capable of use except in the performance of this **Contract** and has been specifically fabricated for the sole purpose of this **Contract**, but not yet incorporated in the **Work**, the **Contractor** shall be paid the lesser of the following, less salvage value:
 - 64.2.1(b)(i) The Direct Cost, as defined in Article 64.2.4; or
 - 64.2.1(b)(ii) The fair and reasonable value, if less than Direct Cost, of such material and equipment, plus necessary and reasonable delivery costs.
 - 64.2.1(b)(iii) In addition, the **Contractor** shall be paid five (5%) percent of the amount described in Article 64.2.1(b)(i) or Article 64.2.1(b)(ii), whichever applies.
- 64.2.1(c) Except as otherwise provided in Article 64.2.1(d), on all lump sum Contracts, the Contractor shall be paid the percentage indicated below applied to the difference between the total lump sum bid amount and the total of all payments made prior to the notice of termination plus all payments allowed pursuant to Articles 64.2.1(a) and 64.2.1(b):
 - 64.2.1(c)(i) Five (5%) percent of the first five million (\$5,000,000) dollars; and
 - 64.2.1(c)(ii) Three (3%) percent of any amount between five million (\$5,000,000) dollars and fifteen million (\$15,000,000) dollars; plus
 - 64.2.1(c)(iii) One (1%) percent of any amount over fifteen million (\$15,000,000) dollars.
- 64.2.1(d) In the event the City terminates a lump sum Contract pursuant to this Article 64 within ninety (90) Days after registration of the Contract with the Comptroller, the Contractor shall be paid one (1%) percent of the difference between the lump sum bid amount and the total of all payments made pursuant to this Article 64.2.
- 64.2.2 Unit Price Contracts or Items: On all unit price Contracts, or on unit price items in a Contract, the City will pay the Contractor the sum of the amounts described in Articles 64.2.2(a) and 64.2.2(b), less all payments previously made pursuant to this Contract:
 - 64.2.2(a) For all completed units, the unit price stated in the Contract, and
 - 64.2.2(b) For units that have been ordered but are only partially completed, the Contractor will be paid:
 - 64.2.2(b)(i) A pro rata portion of the unit price stated in the Contract based upon the percent completion of the unit and
 - 64.2.2(b)(ii) For non-cancelable material and equipment, payment will be made pursuant to Article 64.2.1(b).
- 64.2.3 Time and Materials Contracts or Items Based on Time and Material Records: On all Contracts or items in a Contract where payment for the Work is based on time and

material records, the Contractor shall be paid in accordance with Article 26, less all payments previously made pursuant to this Contract.

- 64.2.4 Direct Costs: Direct Costs as used in this Article 64.2 shall mean:
 - 64.2.4(a) The actual purchase price of material and equipment, plus necessary and reasonable delivery costs,
 - 64.2.4(b) The actual cost of labor involved in construction and installation at the Site, and
 - 64.2.4(c) The actual cost of necessary bonds and insurance purchased pursuant to requirements of this **Contract** less any amounts that have been or should be refunded by the **Contractor's** sureties or insurance carriers.
 - 64.2.4(d) Direct Costs shall not include overhead.
- 64.3 In no event shall any payments under this Article 64 exceed the Contract price for such items.
- 64.4 All payments pursuant to Article 64 shall be in the nature of liquidated damages and shall be accepted by the Contractor in full satisfaction of all claims against the City.
- 64.5 The City may deduct or set off against any sums due and payable pursuant to this Article 64, any deductions authorized by this Contract or by Law (including but not limited to liquidated damages) and any claims it may have against the Contractor. The City's exercise of the right to terminate the Contract pursuant to this Article 64 shall not impair or otherwise effect the City's right to assert any claims it may have against the Contractor in a plenary action.
- 64.6 Where the **Work** covered by the **Contract** has been substantially completed, as determined in writing by the **Commissioner**, termination of the **Work** shall be handled as an omission of **Work** pursuant to Articles 29 and 33, in which case a change order will be issued to reflect an appropriate reduction in the **Contract** sum, or if the amount is determined after final payment, such amount shall be paid by the **Contractor**.

ARTICLE 65. CHOICE OF LAW, CONSENT TO JURISDICTION AND VENUE

- 65.1 This Contract shall be deemed to be executed in the City regardless of the domicile of the Contractor, and shall be governed by and construed in accordance with the Laws of the State of New York and the Laws of the United States, where applicable.
- 65.2 The parties agree that any and all claims asserted against the City arising under this Contract or related thereto shall be heard and determined in the courts of the State of New York ("New York State Courts") located in the City and County of New York. To effect this Contract and intent, the Contractor agrees:
 - 65.2.1 If the City initiates any action against the Contractor in Federal court or in a New York State Court, service of process may be made on the Contractor either in person, wherever such Contractor may be found, or by registered mail addressed to the Contractor at its address as set forth in this Contract, or to such other address as the Contractor may provide to the City in writing; and

- 65.2.2 With respect to any action between the **City** and the **Contractor** in a New York State Court, the **Contractor** hereby expressly waives and relinquishes any rights it might otherwise have:
 - 65.2.2(a) To move to dismiss on grounds of forum non conveniens;
 - 65.2.2(b) To remove to Federal Court; and
 - 65.2.2(c) To move for a change of venue to a New York State Court outside New York County.
- 65.2.3 With respect to any action brought by the **City** against the **Contractor** in a Federal Court located in the **City**, the **Contractor** expressly waives and relinquishes any right it might otherwise have to move to transfer the action to a Federal Court outside the **City**.
- 65.2.4 If the Contractor commences any action against the City in a court located other than in the City and County of New York, upon request of the City, the Contractor shall either consent to a transfer of the action to a New York State Court of competent jurisdiction located in the City and County of New York or, if the Court where the action is initially brought will not or cannot transfer the action, the Contractor shall consent to dismiss such action without prejudice and may thereafter reinstate the action in a New York State Court of competent jurisdiction in New York County.
- 65.3 If any provision(s) of this Article 65 is held unenforceable for any reason, each and all other provision(s) shall nevertheless remain in full force and effect.

ARTICLE 66. PARTICIPATION IN AN INTERNATIONAL BOYCOTT

- 66.1 The Contractor agrees that neither the Contractor nor any substantially owned affiliated company is participating or shall participate in an international boycott in violation of the provisions of the Federal Export Administration Act of 1979, as amended, or the regulations of the United States Department of Commerce (Commerce Department) promulgated thereunder.
- 66.2 Upon the final determination by the Commerce Department or any other agency of the United States as to, or conviction of the **Contractor** or a substantially-owned affiliated company thereof for participation in an international boycott in violation of the provisions of the Export Administration Act of 1979, as amended, or the regulations promulgated thereunder, the **Comptroller** may, at his/her option, render forfeit and void this **Contract**.
- 66.3 The Contractor shall comply in all respects, with the provisions of Section 6-114 of the Administrative Code and the rules and regulations issued by the Comptroller thereunder.

ARTICLE 67. LOCALLY BASED ENTERPRISE PROGRAM

67.1 This Contract is subject to the requirements of Section 6-108.1 of the Administrative Code and regulations promulgated thereunder. No construction contract shall be awarded unless and until these requirements have been complied with in their entirety; however, compliance with this Article 67 is not required if the Agency sets Subcontractor Participation Goals for Minority- and Women-Owned Business Enterprises (M/WBEs).

- 67.2 Unless specifically waived by the Commissioner with the approval of the Division of Economic and Financial Opportunity of the City Department of Business Services, if any portion of the Contract is subcontracted, not less than ten (10%) percent of the total dollar amount of the Contract shall be awarded to locally based enterprises (LBEs); except that where less than ten (10%) percent of the total dollar amount of the Contract is subcontracted, such lesser percentage shall be so awarded.
 - 67.3 The Contractor shall not require performance and payment bonds from LBE Subcontractors.
- 67.4 If the Contractor has indicated prior to award that no Work will be subcontracted, no Work shall be subcontracted without the prior approval of the Commissioner, which shall be granted only if the Contractor makes a good faith effort beginning at least six (6) weeks before the Work is to be performed to obtain LBE Subcontractors to perform the Work.
- 67.5 If the Contractor has not identified sufficient LBE Subcontractors prior to award, it shall sign a letter of compliance stating that it complies with Section 6-108.1 of the Administrative Code, recognizes that achieving the LBE requirement is a condition of its Contract, and shall submit documentation demonstrating its good faith efforts to obtain LBEs. After award, the Contractor shall begin to solicit LBE's to perform subcontracted Work at least six (6) weeks before the date such Work is to be performed and shall demonstrate that a good faith effort has been made to obtain LBEs on each subcontract until it meets the required percentage.
- 67.6 Failure of the Contractor to comply with the requirements of Section 6-108.1 of the Administrative Code and the regulations promulgated thereunder shall constitute a material breach of this Contract. Remedy for such breach may include the imposition of any or all of the following sanctions:
 - 67.6.1 Reducing the Contractor's compensation by an amount equal to the dollar value of the percentage of the LBE subcontracting requirement not complied with;
 - 67.6.2 Declaring the Contractor in default;
 - 67.6.3 If the Contractor is an LBE, de-certifying and declaring the Contractor ineligible to participate in the LBE program for a period of up to three (3) years.

ARTICLE 68. ANTITRUST

68.1 The Contractor hereby assigns, sells, and transfers to the City all right, title, and interest in and to any claims and causes of action arising under the antitrust Laws of New York State or of the United States relating to the particular goods or services purchased or procured by the City under this Contract.

ARTICLE 69. MacBRIDE PRINCIPLES PROVISIONS

69.1 Notice To All Prospective Contractors:

DDC

- 69.1.1 Local Law No. 34 of 1991 became effective on September 10, 1991 and added Section 6-115.1 of the Administrative Code. The local Law provides for certain restrictions on City Contracts to express the opposition of the people of the City to employment discrimination practices in Northern Ireland to promote freedom of work-place opportunity.
- 69.1.2 Pursuant to Section 6-115.1, prospective Contractors for Contracts to provide goods or services involving an expenditure of an amount greater than ten thousand STANDARD CONSTRUCTION CONTRACT December 2013

- (\$10,000.) dollars, or for construction involving an amount greater than fifteen thousand (\$15,000.) dollars, are asked to sign a rider in which they covenant and represent, as a material condition of their Contract, that any business operations in Northern Ireland conducted by the Contractor and any individual or legal entity in which the Contractor holds a ten (10%) percent or greater ownership interest in the Contractor will be conducted in accordance with the MacBride Principles of nondiscrimination in employment.
- 69.1.3 Prospective Contractors are not required to agree to these conditions. However, in the case of Contracts let by competitive sealed bidding, whenever the lowest responsible bidder has not agreed to stipulate to the conditions set forth in this notice and another bidder who has agreed to stipulate to such conditions has submitted a bid within five (5%) percent of the lowest responsible bid for a Contract to supply goods, services or contraction of comparable quality, the Agency shall refer such bids to the Mayor, the Speaker or other officials, as appropriate, who may determine, in accordance with applicable Law, that it is in the best interest of the City that the Contract be awarded to other than the lowest responsible pursuant to Section 313(b)(2) of the City Charter.
- 69.1.4 In the case of Contracts let by other than competitive sealed bidding, if a prospective Contractor does not agree to these conditions, no Agency, elected official or the City Council shall award the Contract to that bidder unless the Agency seeking to use the goods, services or construction certifies in writing that the Contract is necessary for the Agency to perform its functions and there is no other responsible Contractor who will supply goods, services or construction of comparable quality at a comparable price.
- 69.2 In accordance with Section 6-115.1 of the Administrative Code, the Contractor stipulates that such Contractor and any individual or legal entity in which the Contractor holds a ten (10%) percent or greater ownership interest in the Contractor either:
 - 69.2.1 Have no business operations in Northern Ireland, or
 - 69.2.2 Shall take lawful steps in good faith to conduct any business operations they have in Northern Ireland in accordance with the MacBride Principles, and shall permit independent monitoring of their compliance with such principles.
 - 69.3 For purposes of this Article, the following terms shall have the following meanings:
 - 69.3.1 "MacBride Principles" shall mean those principles relating to nondiscrimination in employment and freedom of work-place opportunity which require employers doing business in Northern Ireland to:
 - 69.3.1(a) increase the representation of individuals from under-represented religious groups in the workforce, including managerial, supervisory, administrative, clerical and technical jobs;
 - 69.3.1(b) take steps to promote adequate security for the protection of employees from under-represented religious groups both at the work-place and while traveling to and from Work;
 - 69.3.1(c) ban provocative religious or political emblems from the workplace;
 - 69.3.1(d) publicly advertise all job openings and make special recruitment efforts to attract applicants from under-represented religious groups;

- 69.3.1(e) establish layoff, recall, and termination procedures which do not in practice favor a particular religious group;
- 69.3.1(f) abolish all job reservations, apprenticeship restrictions and different employment criteria which discriminate on the basis of religion;
- 69.3.1(g) develop training programs that will prepare substantial numbers of current employees from under-represented religious groups for skilled jobs, including the expansion of existing programs and the creation of new programs to train, upgrade, and improve the skills of workers from under-represented religious groups;
- 69.3.1(h) establish procedures to asses, identify, and actively recruit employees from under-represented religious groups with potential for further advancement; and
- 69.3.1(i) appoint a senior management staff member to oversee affirmative action efforts and develop a timetable to ensure their full implementation.
- 69.4 The Contractor agrees that the covenants and representations in Article 69.2 are material conditions to this Contract. In the event the Agency receives information that the Contractor who made the stipulation required by this Article 69 is in violation thereof, the Agency shall review such information and give the Contractor an opportunity to respond. If the Agency finds that a violation has occurred, the Agency shall have the right to declare the Contractor in default in default and/or terminate this Contract for cause and procure supplies, services or Work from another source in the manner the Agency deems proper. In the event of such termination, the Contractor shall pay to the Agency, or the Agency in its sole discretion may withhold from any amounts otherwise payable to the Contractor, the difference between the Contract price for the uncompleted portion of this Contract and the cost to the Agency of completing performance of this Contract either itself or by engaging another Contractor or Contractors. In the case of a requirement Contract, the Contractor shall be liable for such difference in price for the entire amount of supplies required by the Agency for the uncompleted term of Contractor's Contract. In the case of a construction Contract, the Agency shall also have the right to hold the Contractor in partial or total default in accordance with the default provisions of this Contract, and/or may seek debarment or suspension of the Contractor. The rights and remedies of the Agency hereunder shall be in addition to, and not in lieu of, any rights and remedies the Agency has pursuant to this Contract or by operation of Law.

ARTICLE 70. ELECTRONIC FILING/NYC DEVELOPMENT HUB

70.1 The **Contractor** shall electronically file all alteration type-2 and alteration type-3 applications via the New York City Development Hub Web site, except applications for the following types of minor alterations: enlargements, curb cuts, legalizations, fire alarms, builders pavement plans, and jobs filed on Landmark Preservation Commission calendared properties. All such filings must be professionally certified. Information about electronic filing via the New York City Development Hub is available on the City Department of Buildings Web site at www.nyc.gov/buildings.

ARTICLE 71. PROHIBITION OF TROPICAL HARDWOODS

71.1 Tropical hardwoods, as defined in Section 165 of the New York State Finance Law (Finance Law), shall not be utilized in the performance of this **Contract** except as expressly permitted by Section 165 of the Finance Law.

ARTICLE 72. CONFLICTS OF INTEREST

72.1 Section 2604 of the City Charter and other related provisions of the City Charter, the Administrative Code, and the Penal Law are applicable under the terms of this Contract in relation to conflicts of interest and shall be extended to Subcontractors authorized to perform Work, labor and services pursuant to this Contract and further, it shall be the duty and responsibility of the Contractor to so inform its respective Subcontractors. Notice is hereby given that, under certain circumstances, penalties may be invoked against the donor as well as the recipient of any form of valuable gift.

ARTICLE 73. MERGER CLAUSE

73.1 The written **Contract** herein, contains all the terms and conditions agreed upon by the parties hereto, and no other agreement, oral or otherwise, regarding the subject matter of this **Contract** shall be deemed to exist or to bind any of the parties hereto, or to vary any of the terms contained herein.

ARTICLE 74. STATEMENT OF WORK

ARTICLE 75. COMPENSATION TO BE PAID TO CONTRACTOR

75.1 The City will pay and the Contractor will accept in full consideration for the performance of the Contract, subject to additions and deductions as provided herein, the total sum of:

Dollars, (\$1,555,864.00), this said sum being the amount at which the Contract was awarded to the Contractor at a public letting thereof, based upon the Contractor's bid for the Contract.

ARTICLE 76. ELECTRONIC FUNDS TRANSFER

- 76.1 In accordance with Section 6-107.1 of the Administrative Code, the Contractor agrees to accept payments under this Contract from the City by electronic funds transfer (EFT). An EFT is any transfer of funds, other than a transaction originated by check, draft or similar paper instrument, which is initiated through an electronic terminal, telephonic instrument or computer or magnetic tape so as to order, instruct or authorize a financial institution to debit or credit an account. Prior to the first payment made under this Contract, the Contractor shall designate one financial institution or other authorized payment agent and shall complete the attached "EFT Vendor Payment Enrollment Form" in order to provide the Commissioner of the City Department of Finance with information necessary for the Contractor to receive electronic funds transfer payments through a designated financial institution or authorized payment agent. The crediting of the amount of a payment to the appropriate account on the books of a financial institution or other authorized payment agent designated by the Contractor shall constitute full satisfaction by the City for the amount of the payment under this Contract. The account information supplied by the Contractor to facilitate the electronic funds transfer shall remain confidential to the fullest extent provided by Law.
- 76.2 The Commissioner may waive the application of the requirements of this Article 76 to payments on contracts entered into pursuant to Section 315 of the City Charter. In addition, the Commissioner of the Department of Finance and the Comptroller may jointly issue standards pursuant to CITY OF NEW YORK

 78 STANDARD CONSTRUCTION CONTRACT

 December 2013

which the **Agency** may waive the requirements of this Article 76 for payments in the following circumstances: (i) for individuals or classes of individuals for whom compliance imposes a hardship; (ii) for classifications of types of checks; or (iii) in other circumstances as may be necessary in the interest of the **City**.

ARTICLE 77. RECORDS RETENTION

77.1 The Contractor agrees to retain all books, records, and other documents relevant to this Contract for six years after the final payment or termination of this Contract, whichever is later. City, state, and federal auditors and any other persons duly authorized by the City shall have full access to and the right to examine any such books, records, and other documents during the retention period.

ARTICLE 78. PARTICIPATION BY MINORITY-OWNED AND WOMEN-OWNED BUSINESS ENTERPRISES IN CITY PROCUREMENT

NOTICE TO ALL PROSPECTIVE CONTRACTORS

ARTICLE I. M/WBE PROGRAM

Local Law No. 129 of 2005 added and Local Law 1 of 2013 amended Section 6-129 of the Administrative Code of the City of New York (hereinafter "Section 6-129"). Section 6-129 establishes the program for participation in City procurement ("M/WBE Program") by minority- owned business enterprises ("MBEs") and women-owned business enterprises ("WBEs"), certified in accordance with Section 1304 of the New York City Charter. As stated in Section 6-129, the intent of the program is to address the impact of discrimination on the City's procurement process, and to promote the public interest in avoiding fraud and favoritism in the procurement process, increasing competition for City business, and lowering contract costs. The contract provisions contained herein are pursuant to Section 6-129, and the rules of the Department of Small Business Services ("DSBS") promulgated thereunder.

If this Contract is subject to the M/WBE Program established by Section 6-129, the specific requirements of MBE and/or WBE participation for this Contract are set forth in Schedule B of the Contract (entitled the "M/WBE Utilization Plan"), and are detailed below. The Contractor must comply with all applicable MBE and WBE requirements for this Contract.

All provisions of Section 6-129 are hereby incorporated in the Contract by reference and all terms used herein that are not defined herein shall have the meanings given such terms in Section 6-129. Article I, Part A, below, sets forth provisions related to the participation goals for construction, standard and professional services contracts. Article I, Part B, below, sets forth miscellaneous provisions related to the M/WBE Program.

PART A

<u>PARTICIPATION GOALS FOR CONSTRUCTION, STANDARD</u> <u>AND PROFESSIONAL SERVICES CONTRACTS OR TASK ORDERS</u>

1. The MBE and/or WBE Participation Goals established for this Contract or Task Orders issued pursuant to this Contract, ("Participation Goals"), as applicable, are set forth on Schedule B, Part I to this Contract (see Page 1, line 1 Total Participation Goals) or will be set forth on Schedule B, Part I to Task Orders issued pursuant to this Contract, as applicable.

The **Participation Goals** represent a percentage of the total dollar value of the Contract or Task Order, as applicable, that may be achieved by awarding subcontracts to firms certified with New York City Department of Small Business Services as MBEs and/or WBEs, and/or by crediting the participation of prime contractors and/or qualified joint ventures as provided in Section 3 below, unless the goals have been waived or modified by Agency in accordance with Section 6-129 and Part A, Sections 10 and 11 below, respectively.

2. If Participation Goals have been established for this Contract or Task Orders issued pursuant to this Contract, Contractor agrees or shall agree as a material term of the Contract that Contractor shall be subject to the Participation

Goals, unless the goals are waived or modified by Agency in accordance with Section 6-129 and Part A, Sections 10 and

If Participation Goals have been established for this Contract or Task Order issued pursuant to this Contract, a Contractor that is an MBE and/or WBE shall be permitted to count its own participation toward fulfillment of the relevant Participation Goal, provided that in accordance with Section 6-129 the value of Contractor's participation shall be determined by subtracting from the total value of the Contract or Task Order, as applicable, any amounts that the Contractor pays to direct subcontractors (as defined in Section 6-129(c)(13)), and provided further that a Contractor that is certified as both an MBE and a WBE may count its own participation either toward the goal for MBEs or the goal for

A Contractor that is a qualified joint venture (as defined in Section 6-129(c)(30)) shall be permitted to count a percentage of its own participation toward fulfillment of the relevant Participation Goal. In accordance with Section 6-129, the value of Contractor's participation shall be determined by subtracting from the total value of the Contract or Task Order, as applicable, any amounts that Contractor pays to direct subcontractors, and then multiplying the remainder by the percentage to be applied to total profit to determine the amount to which an MBE or WBE is entitled pursuant to the joint venture agreement, provided that where a participant in a joint venture is certified as both an MBE and a WBE, such amount shall be counted either toward the goal for MBEs or the goal for WBEs, but not both.

- A. If Participation Goals have been established for this Contract, a prospective contractor shall be required to 4. submit with its bid or proposal, as applicable, a completed Schedule B, M/WBE Utilization Plan, Part II (see Pages 2-4) indicating: (a) whether the contractor is an MBE or WBE, or qualified joint venture; (b) the percentage of work it intends to award to direct subcontractors; and (c) in cases where the contractor intends to award direct subcontracts, a description of the type and dollar value of work designated for participation by MBEs and/or WBEs, and the time frames in which such work is scheduled to begin and end. In the event that this M/WBE Utilization Plan indicates that the bidder or proposer, as applicable, does not intend to meet the Participation Goals, the bid or proposal, as applicable, shall be deemed non-responsive, unless Agency has granted the bidder or proposer, as applicable, a pre- award waiver of the Participation Goals in accordance with Section 6-129 and Part A, Section 10 below.
- B. (i) If this Contract is for a master services agreement or other requirements type contract that will result in the issuance of Task Orders that will be individually registered ("Master Services Agreement") and is subject to M/WBE Participation Goals, a prospective contractor shall be required to submit with its bid or proposal, as applicable, a completed Schedule B, M/WBE Participation Requirements for Master Services Agreements That Will Require Individually Registered Task Orders, Part II (page 2) indicating the prospective contractor's certification and required affirmations to make all reasonable good faith efforts to meet participation goals established on each individual Task Order issued pursuant to this Contract, or if a partial waiver is obtained or such goals are modified by the Agency, to meet the modified Participation Goals by soliciting and obtaining the participation of certified MBE and/or WBE firms. In the event that the Schedule B indicates that the bidder or proposer, as applicable, does not intend to meet the Participation Goals that may be established on Task Orders issued pursuant to this Contract, the bid or proposal, as
- (ii) Participation Goals on a Master Services Agreement will be established for individual Task Orders issued after the Master Services Agreement is awarded. If Participation Goals have been established on a Task Order, a contractor shall be required to submit a Schedule B - M/WBE Utilization Plan For Independently Registered Task Orders That Are Issued Pursuant to Master Services Agreements, Part II (see Pages 2-4) indicating: (a) whether the contractor is an MBE or WBE, or qualified joint venture; (b) the percentage of work it intends to award to direct subcontractors; and (c) in cases where the contractor intends to award direct subcontracts, a description of the type and dollar value of work designated for participation by MBEs and/or WBEs, and the time frames in which such work is scheduled to begin and end. The contractor must engage in good faith efforts to meet the Participation Goals as established for the Task Order unless Agency has granted the contractor a pre-award waiver of the Participation Goals in accordance with Section 6-129 and Part A, Section 10 below.
- C. THE BIDDER/PROPOSER MUST COMPLETE THE SCHEDULE B INCLUDED HEREIN (SCHEDULE B, PART II). A SCHEDULE B SUBMITTED BY THE BIDDER/PROPOSER WHICH DOES NOT INCLUDE THE VENDOR CERTIFICATION AND REQUIRED AFFIRMATIONS (SEE SECTION V OF PART II) WILL BE DEEMED TO BE NON-RESPONSIVE, UNLESS A FULL WAIVER OF THE PARTICIPATION GOALS IS GRANTED (SCHEDULE B, PART III). IN THE EVENT THAT THE CITY DETERMINES THAT THE BIDDER/PROPOSER HAS SUBMITTED A SCHEDULE B WHERE THE VENDOR CERTIFICATION AND REQUIRED AFFIRMATIONS ARE COMPLETED BUT OTHER

ASPECTS OF THE SCHEDULE B ARE NOT COMPLETE, OR CONTAIN A COPY OR COMPUTATION ERROR THAT IS AT ODDS WITH THE VENDOR CERTIFICATION AND AFFIRMATIONS, THE BIDDER/PROPOSER WILL BE NOTIFIED BY THE AGENCY AND WILL BE GIVEN FOUR (4) CALENDAR DAYS FROM RECEIPT OF NOTIFICATION TO CURE THE SPECIFIED DEFICIENCIES AND RETURN A COMPLETED SCHEDULE B TO THE AGENCY. FAILURE TO DO SO WILL RESULT IN A DETERMINATION THAT THE BID/PROPOSAL IS NON-RESPONSIVE. RECEIPT OF NOTIFICATION IS DEFINED AS THE DATE NOTICE IS E-MAILED OR FAXED (IF THE BIDDER/PROPOSER HAS PROVIDED AN E-MAIL ADDRESS OR FAX NUMBER), OR NO LATER THAN FIVE (5) CALENDAR DAYS FROM THE DATE OF MAILING OR UPON DELIVERY, IF DELIVERED.

- Agency of a notice to proceed, submit a list of proposed persons or entities to which it intends to award subcontracts within the subsequent 12 months. In the case of multiyear contracts, such list shall also be submitted every year thereafter. The Agency may also require the Contractor to report periodically about the contracts awarded by its direct subcontractors to indirect subcontractors (as defined in Section 6-129(c)(22)). PLEASE NOTE: If this Contract is a public works project subject to GML §101(5) (i.e., a contract valued at or below \$3M for projects in New York City) or if the Contract is subject to a project labor agreement in accordance with Labor Law §222, and the bidder is required to identify at the time of bid submission its intended subcontractors for the Wicks trades (plumbing and gas fitting; steam heating, hot water heating, ventilating and air conditioning (HVAC); and electric wiring), the Contractor must identify all those to which it intends to award construction subcontracts for any portion of the Wicks trade work at the time of bid submission, regardless of what point in the life of the contract such subcontracts will occur. In identifying intended subcontractors in the bid submission, bidders may satisfy any Participation Goals established for this Contract by proposing one or more subcontractors that are MBEs and/or WBEs for any portion of the Wicks trade work. In the event that the Contractor's selection of a subcontractor is disapproved, the Contractor shall have a reasonable time to propose alternate subcontractors.
- 6. MBE and WBE firms must be certified by DSBS in order for the Contractor to credit such firms' participation toward the attainment of the **Participation Goals**. Such certification must occur prior to the firms' commencement of work. A list of MBE and WBE firms may be obtained from the DSBS website at www.nyc.gov/buycertified, by emailing DSBS at buyer@sbs.nyc.gov, by calling (212) 513-6356, or by visiting or writing DSBS at 110 William St., New York, New York, 10038, 7th floor. Eligible firms that have not yet been certified may contact DSBS in order to seek certification by visiting www.nyc.gov/getcertified, emailing MWBE@sbs.nyc.gov, or calling the DSBS certification helpline at (212) 513-6311. A firm that is certified as both an MBE and a WBE may be counted either toward the goal for MBEs or the goal for WBEs, but not both. No credit shall be given for participation by a graduate MBE or graduate WBE, as defined in Section 6-129(c)(20).
- Where an M/WBE Utilization Plan has been submitted, the Contractor shall, with each voucher for payment, and/or periodically as Agency may require, submit statements, certified under penalty of perjury, which shall include, but not be limited to,: the total amount the Contractor paid to its direct subcontractors, and, where applicable pursuant to Section 6-129(j), the total amount direct subcontractors paid to indirect subcontractors; the names, addresses and contact numbers of each MBE or WBE hired as a subcontractor by the Contractor, and, where applicable, hired by any of the Contractor's direct subcontractors; and the dates and amounts paid to each MBE or WBE. The Contractor shall also submit, along with its voucher for final payment: the total amount it paid to subcontractors, and, where applicable pursuant to Section 6-129(j), the total amount its direct subcontractors paid directly to their indirect subcontractors; and a final list, certified under penalty of perjury, which shall include the name, address and contact information of each subcontractor that is an MBE or WBE, the work performed by, and the dates and amounts paid to each.
- 8. If payments made to, or work performed by, MBEs or WBEs are less than the amount specified in the Contractor's M/WBE Utilization Plan, Agency shall take appropriate action, in accordance with Section 6-129 and Article II below, unless the Contractor has obtained a modification of its M/WBE Utilization Plan in accordance with Section 6-129 and Part A, Section 11 below.
- 9. Where an M/WBE Utilization Plan has been submitted, and the Contractor requests a change order the value of which exceeds the greater of 10 percent of the Contract or Task Order, as applicable, or \$500,000, Agency shall review the scope of work for the Contract or Task Order, as applicable, and the scale and types of work involved in the change order, and determine whether the Participation Goals should be modified.
- 10. Pre-award waiver of the **Participation Goals**. (a) A bidder or proposer, or contractor with respect to a Task Order, may seek a pre-award full or partial waiver of the **Participation Goals** in accordance with Section 6-129, which

requests that Agency change one or more Participation Goals on the grounds that the Participation Goals are unreasonable in light of the availability of certified firms to perform the services required, or by demonstrating that it has legitimate business reasons for proposing a lower level of subcontracting in its M/WBE Utilization Plan.

- (b) To apply for a full or partial waiver of the Participation Goals, a bidder, proposer, or contractor, as applicable, must complete Part III (Page 5) of Schedule B and submit such request no later than seven (7) calendar days prior to the date and time the bids, proposals, or Task Orders are due, in writing to the Agency by email at poped@dc.nyc.gov or via facsimile at (718) 391-1886. Bidders, proposers, or contractors, as applicable, who have submitted requests will receive an Agency response by no later than two (2) calendar days prior to the due date for bids, proposals, or Task Orders; provided, however, that if that date would fall on a weekend or holiday, an Agency response will be provided by close-of-business on the business day before such weekend or holiday date.
- (c) If the Agency determines that the Participation Goals are unreasonable in light of the availability of certified firms to perform the services required, it shall revise the solicitation and extend the deadline for bids and proposals, or revise the Task Order, as applicable.
- (d) Agency may grant a full or partial waiver of the Participation Goals to a bidder, proposer or contractor, as applicable, who demonstrates—before submission of the bid, proposal or Task Order, as applicable—that it has legitimate business reasons for proposing the level of subcontracting in its M/WBE Utilization Plan. In making its determination, Agency shall consider factors that shall include, but not be limited to, whether the bidder, proposer or contractor, as applicable, has the capacity and the bona fide intention to perform the Contract without any subcontracting, or to perform the Contract without awarding the amount of subcontracts represented by the Participation Goals. In making such determination, Agency may consider whether the M/WBE Utilization Plan is consistent with past subcontracting practices of the bidder, proposer or contractor, as applicable, whether the bidder, proposer or contractor, as applicable, has made efforts to form a joint venture with a certified firm, and whether the bidder, proposer, or contractor, as applicable, has made good faith efforts to identify other portions of the Contract that it intends to subcontract.
- 11. Modification of M/WBE Utilization Plan. (a) A Contractor may request a modification of its M/WBE Utilization Plan after award of this Contract. PLEASE NOTE: If this Contract is a public works project subject to GML §101(5) (i.e., a contract valued at or below \$3M for projects in New York City) or if the Contract is subject to a project labor agreement in accordance with Labor Law §222, and the bidder is required to identify at the time of bid submission its intended subcontractors for the Wicks trades (plumbing and gas fitting; steam heating, hot water heating, ventilating and air conditioning (HVAC); and electric wiring), the Contractor may request a Modification of its M/WBE Utilization Plan as part of its bid submission. The Agency may grant a request for Modification of a Contractor's M/WBE Utilization Plan if it determines that the Contractor has established, with appropriate documentary and other evidence, that it made reasonable, good faith efforts to meet the Participation Goals. In making such determination, Agency shall consider evidence of the following efforts, as applicable, along with any other relevant factors:
- (i) The Contractor advertised opportunities to participate in the Contract, where appropriate, in general circulation media, trade and professional association publications and small business media, and publications of minority and women's business organizations;
- (ii) The Contractor provided notice of specific opportunities to participate in the Contract, in a timely manner, to minority and women's business organizations;
- (iii) The Contractor sent written notices, by certified mail or facsimile, in a timely manner, to advise MBEs or WBEs that their interest in the Contract was solicited;
- (iv) The Contractor made efforts to identify portions of the work that could be substituted for portions originally designated for participation by MBEs and/or WBEs in the M/WBE Utilization Plan, and for which the Contractor claims an inability to retain MBEs or WBEs;
- (v) The Contractor held meetings with MBEs and/or WBEs prior to the date their bids or proposals were due, for the purpose of explaining in detail the scope and requirements of the work for which their bids or proposals were solicited;
- (vi) The Contractor made efforts to negotiate with MBEs and/or WBEs as relevant to perform specific subcontracts, or act as suppliers or service providers;
- (vii) Timely written requests for assistance made by the Contractor to Agency's M/WBE liaison officer and to DSBS;

(viii) Description of how recommendations made by DSBS and Agency were acted upon and an explanation of why action upon such recommendations did not lead to the desired level of participation of MBEs and/or WBEs.

Agency's M/WBE officer shall provide written notice to the Contractor of the determination.

- (b) The Agency may modify the Participation Goals when the scope of the work has been changed by the Agency in a manner that affects the scale and types of work that the Contractor indicated in its M/WBE Utilization Plan would be awarded to subcontractors.
- 12. If this Contract is for an indefinite quantity of construction, standard or professional services or is a requirements type contract and the Contractor has submitted an M/WBE Utilization Plan and has committed to subcontract work to MBEs and/or WBEs in order to meet the Participation Goals, the Contractor will not be deemed in violation of the M/WBE Program requirements for this Contract with regard to any work which was intended to be subcontracted to an MBE and/or WBE to the extent that the Agency has determined that such work is not needed.
- 13. If Participation Goals have been established for this Contract or a Task Order issued pursuant to this Contract, at least once annually during the term of the Contract or Task Order, as applicable, Agency shall review the Contractor's progress toward attainment of its M/WBE Utilization Plan, including but not limited to, by reviewing the percentage of work the Contractor has actually awarded to MBE and/or WBE subcontractors and the payments the Contractor made to such subcontractors.
- 14. If Participation Goals have been established for this Contract or a Task Order issued pursuant to this Contract, Agency shall evaluate and assess the Contractor's performance in meeting those goals, and such evaluation and assessment shall become part of the Contractor's overall contract performance evaluation.

PART B: MISCELLANEOUS

- 1. The Contractor shall take notice that, if this solicitation requires the establishment of an M/WBE Utilization Plan, the resulting contract may be audited by DSBS to determine compliance with Section 6-129. See §6-129(e)(10). Furthermore, such resulting contract may also be examined by the City's Comptroller to assess compliance with the M/WBE Utilization Plan.
- 2. Pursuant to DSBS rules, construction contracts that include a requirement for an M/WBE Utilization Plan shall not be subject to the law governing Locally Based Enterprises set forth in Section 6-108.1 of the Administrative Code of the City of New York.
- 3. DSBS is available to assist contractors and potential contractors in determining the availability of MBEs and/or WBEs to participate as subcontractors, and in identifying opportunities that are appropriate for participation by MBEs and/or WBEs in contracts.
- 4. Prospective contractors are encouraged to enter into qualified joint venture agreements with MBEs and/or WBEs as defined by Section 6-129(c)(30).
- 5. By submitting a bid or proposal the Contractor hereby acknowledges its understanding of the M/WBE Program requirements set forth herein and the pertinent provisions of Section 6-129, and any rules promulgated thereunder, and if awarded this Contract, the Contractor hereby agrees to comply with the M/WBE Program requirements of this Contract and pertinent provisions of Section 6-129, and any rules promulgated thereunder, all of which shall be deemed to be material terms of this Contract. The Contractor hereby agrees to make all reasonable, good faith efforts to solicit and obtain the participation of MBEs and/or WBEs to meet the required Participation Goals.

ARTICLE II. ENFORCEMENT

1. If Agency determines that a bidder or proposer, as applicable, has, in relation to this procurement, violated Section 6-129 or the DSBS rules promulgated pursuant to Section 6-129, Agency may disqualify such bidder or proposer, as applicable, from competing for this Contract and the Agency may revoke such bidder's or proposer's prequalification status, if applicable.

- 2. Whenever Agency believes that the Contractor or a subcontractor is not in compliance with Section 6-129 or the DSBS rules promulgated pursuant to Section 6-129, or any provision of this Contract that implements Section 6-129, including, but not limited to any M/WBE Utilization Plan, Agency shall send a written notice to the Contractor describing the alleged noncompliance and offering the Contractor an opportunity to be heard. Agency shall then conduct an investigation to determine whether such Contractor or subcontractor is in compliance.
- 3. In the event that the Contractor has been found to have violated Section 6-129, the DSBS rules promulgated pursuant to Section 6-129, or any provision of this Contract that implements Section 6-129, including, but not limited to, any M/WBE Utilization Plan, Agency may determine that one of the following actions should be taken:
- (a) entering into an agreement with the Contractor allowing the Contractor to cure the violation;
- (b) revoking the Contractor's pre-qualification to bid or make proposals for future contracts;
- (c) making a finding that the Contractor is in default of the Contract;
- (d) terminating the Contract;
- (e) declaring the Contractor to be in breach of Contract;
- (f) withholding payment or reimbursement;
- (g) determining not to renew the Contract;
- (h) assessing actual and consequential damages;
- assessing liquidated damages or reducing fees, provided that liquidated damages may be based on amounts representing costs of delays in carrying out the purposes of the M/WBE Program, or in meeting the purposes of the Contract, the costs of meeting utilization goals through additional procurements, the administrative costs of investigation and enforcement, or other factors set forth in the Contract;
- (j) exercising rights under the Contract to procure goods, services or construction from another contractor and charge the cost of such contract to the Contractor that has been found to be in noncompliance; or
- (k) taking any other appropriate remedy.
- 4. If an M/WBE Utilization Plan has been submitted, and pursuant to this Article II, Section 3, the Contractor has been found to have failed to fulfill its Participation Goals contained in its M/WBE Utilization Plan or the Participation Goals as modified by Agency pursuant to Article I, Part A, Section 11, Agency may assess liquidated damages in the amount of ten percent (10%) of the difference between the dollar amount of work required to be awarded to MBE and/or WBE firms to meet the Participation Goals and the dollar amount the Contractor actually awarded and paid, and/or credited, to MBE and/or WBE firms. In view of the difficulty of accurately ascertaining the loss which the City will suffer by reason of Contractor's failure to meet the Participation Goals, the foregoing amount is hereby fixed and agreed as the liquidated damages that the City will suffer by reason of such failure, and not as a penalty. Agency may deduct and retain out of any monies which may become due under this Contract the amount of any such liquidated damages; and in case the amount which may become due under this Contract shall be less than the amount of liquidated damages suffered by the City, the Contractor shall be liable to pay the difference.
- 5. Whenever Agency has reason to believe that an MBE and/or WBE is not qualified for certification, or is participating in a contract in a manner that does not serve a commercially useful function (as defined in Section 6-129(c)(8)), or has violated any provision of Section 6-129, Agency shall notify the Commissioner of DSBS who shall determine whether the certification of such business enterprise should be revoked.
- 6. Statements made in any instrument submitted to Agency pursuant to Section 6-129 shall be submitted under penalty of perjury and any false or misleading statement or omission shall be grounds for the application of any applicable criminal and/or civil penalties for perjury. The making of a false or fraudulent statement by an MBE and/or WBE in any instrument submitted pursuant to Section 6-129 shall, in addition, be grounds for revocation of its certification.
- 7. The Contractor's record in implementing its M/WBE Utilization Plan shall be a factor in the evaluation of its performance. Whenever Agency determines that a Contractor's compliance with an M/WBE Utilization Plan has been unsatisfactory, Agency shall, after consultation with the City Chief Procurement Officer, file an advice of caution form for inclusion in VENDEX as caution data.

IN WITNESS WHEREOF, the Commissioner, on behalf of the City of New York, and the C in with the vered to the

	n quadruplicate, two parts of which are to remain Comptroller of the City, and the fourth to be delived.
	THE CITY OF NEW YORK
	By: Carfalgue
	Commissioner
	CONTRACTOR:
	By:(Member of Firm or Officer of Corporation)
	Title: Secretary
Where Contractor is a Corporation, add): .ttest:	

(Seal)

ACKNOWLEDGMENT OF PRINCIPAL, IF A CORPORATION State of New York County of Richmork ss: On this 22 day of Dec. 2014, before me personally came Tohn Tizio to me known, who, being by me duly sworn did depose and say that he resides at 8 Murray 12. Staten Is1, not 10304 that he is the Scenary of the corporation described in and which executed the foregoing instrument; that he knows the seal of said corporation; that one of the seals affixed to said instrument is such seal; that it was so affixed by order of the directors of said corporation, and that he signed his name thereto by like order. Notary Public or Commissioner of Deeds ACKNOWLEDGMENT OF PRINCIPAL, IF A PARTNERSHIP State of County of ss: On this _____ day of _____, before me personally appeared ____ to me known, and known to me to be one of the members of the firm of ___ described in and who executed the foregoing instrument; and he acknowledged to me that he executed the same as and for the act and deed of said firm. Notary Public or Commissioner of Deeds ACKNOWLEDGMENT OF PRINCIPAL, IF AN INDIVIDUAL _____County of _____ss: day of ______, before me personally appeared _____ to me known, and known to me to be the person described in and who executed the foregoing instrument; and acknowledged that he executed the same. Notary Public or Commissioner of Deeds

AUTHORITY

MAYOR'S CERTIFICATE NO. CBX BUDGET DIRECTOR'S CERTIFICATE NO.

DATED DATED

APPROPRIATION COMMISSIONER'S CERTIFICATE

TOTAL CENTRALE	
In conformity with the provisions of Section 6-101of the Administrative York, it is hereby certified that the estimated cost of the work, materials and support of the contract, amounting to	c Code of the City of New plies required by the within
ne Hillion firehndred fifty fac thosand	
Eight hundred Souty for doners. 00/100.	
Dollars (\$_1,555,864.00_)	
is chargeable to the fund of the Department of Design and Construction entitled Coo	lo.
16055hx-2	ic
Department of Design and Construction	
I hereby certify that the specifications contained herein comply with the ten BUDGET.	
BUDGET.	ms and conditions of the
9:///	
- Chapteller	
Commissioner	
•	*
COMPTROLLER'S CERTIFICATE	Č
The City of New York	
December	
Pursuant to the provisions of Section 6-101 of the Administrative Code of the hereby certify that there remains unapplied and unexpended a balance of the above	the City of New York I
hereby certify that there remains unapplied and unexpended a balance of the above me to this Contract sufficient to pay the estimated expense of executing the same viz:	entioned fund applicable
r s same viz:	~ *
\$	
Comptroller	

ACKNOWLEDGMENT BY COMMISSIONER

ACKNOWLEDGMENT BY COMMISSIONER
State of New York, the person described as such in and who as such executed the foregoing instrument and he acknowledged to me that he executed the same as Deputy Commissioner for the purposes therein mentioned.
VICTORIA AYO-VAUGHAN Notary Public, State of New York Registration #01AY5014042 Qualified in Queens County Commission Expires July 15, 2015

Payment Bond (Pages 98 to	101): Use for any contract	for which a Payment Bond is required.
	PAYMENT BO	PAYMENT BOND (Page 1) ND
KNOW ALL PERSONS	BY THESE PRESENTS, Tha	we,
COMMUNITY ELECTRIC	, INC.	
124 Granite Ave.		
Staten Island, New York 10	3.1 3.21	
hereinafter referred to as the "Print BERKLEY INSURANCE C	OMDANY	
60 E. 42nd Street, Suite 180		
New York, New York 10165		
hereinafter referred to as the "City	y" or to its successors and assig	firmly bound to THE CITY OF NEW YORK, ans, in the penal sum of at Hundred Sixty-Four and no cents**
(\$1,555,864.00) Dollars, lawfu well and truly to be made, we, ar and assigns, jointly and severally,	I money of the United States, and each of us, bind ourselves,	for the payment of which said sum of money our heirs, executors, administrators, successors
WHEREAS, the Principa	al is about to enter, or has enter	ed, into a Contract in writing with the City for
FMS ID: PWD5SHOR - E-P	IN: 85014B0135001 - DD	C PIN: 8502014PV0020C
Installation of Field Lighting	g for South Shore Babe Ru	th League Ball Fields
Borough of Staten Island		A
NOW, THEREFORE, the condit assigns and other Subcontractor assigns shall promptly pay or cau	ions of this obligation are suc s to whom Work under this se to be paid all lawful claims	of this bond as though herein set forth in full; th that if the Principal, his or its representatives or Contract is sublet and his or their successors and for services rendered by all persons engaged in the
prosecution of the Work under sa such persons be agents servants of	id Contract, and any amendme or employees of the Principal	int or extension thereof or addition thereto, whether or any such Subcontractor, including all persons so STANDARD CONSTRUCTION CONTRACT
CITY OF NEW YORK	98	December 2013

Payment Bond (Pages 98 to 101): Use for any contract for which a Payment Bond is required.

PAYMENT BOND (Page 2)

engaged who perform the work of laborers or mechanics at or in the vicinity of the site of the Project regardless of any contractual relationship between the Principal or such Subcontractors, or his or their successors or assigns, on the one hand and such laborers or mechanics on the other, but not including office employees not regularly stationed at the site of the project; and

(b) Materials and supplies (whether incorporated in the permanent structure or not), as well as teams, fuels, oils, implements or machinery furnished, used or consumed by said Principal or any subcontractor at or in the vicinity of the site of the Project in the prosecution of the Work under said Contract and any amendment or extension thereof or addition thereto; then this obligation shall be void, otherwise to remain in full force and effect.

This bond is subject to the following additional conditions, limitations and agreements:

- (a) The Principal and Surety (Sureties) agree that this bond shall be for the benefit of any materialmen or laborer having a just claim, as well as the City itself.
- (b) All persons who have performed labor, rendered services or furnished materials and supplies, as aforesaid, shall have a direct right of action against the Principal and his, its or their successors and assigns, and the Surety (Sureties) herein, or against either or both or any of them and their successors and assigns. Such persons may sue in their own name, and may prosecute the suit to judgment and execution without the necessity of joining with any other persons as party plaintiff.
- (c) The Principal and Surety (Sureties) agree that neither of them will hold the City liable for any judgment for costs of otherwise, obtained by either or both of them against a laborer or materialman in a suit brought by either a laborer or materialman under this bond for moneys allegedly due for performing work or furnishing material.
- (d) The Surety (Sureties) or its successors and assigns shall not be liable for any compensation recoverable by an employee or laborer under the Workmen's Compensation Law.
- (e) In no event shall the Surety (Sureties), or its successors or assigns, be liable for a greater sum than the penalty of this bond or be subject to any suit, action or proceeding hereon that is instituted by any person, firm, or corporation hereunder later than two years after the complete performance of said Contract and final settlement thereof.

The Principal, for himself and his successors and assigns, and the Surety (Sureties), for itself and its successors and assigns, do hereby expressly waive any objection that might be interposed as to the right of the City to require a bond containing the foregoing provisions, and they do hereby further expressly waive any defense which they or either of them might interpose to an action brought hereon by any person, firm or corporation, including subcontractors, materialmen and third persons, for work, labor, services, supplies or material performed rendered, or furnished as aforesaid upon the ground that there is no law authorizing the City to require the foregoing provisions to be placed in this bond.

And the Surety (Sureties), for value received, for itself and its successors and assigns, hereby stipulates and agrees that the obligation of said Surety (Sureties), and its bonds shall be in no way impaired or affected by any extension of time, modification, omission, addition, or change in or of the said Contract or the work to be performed thereunder, or by any payment thereunder before the time required therein, or by any waiver of any provisions thereof, or by any assignment, subletting or other transfer thereof or of any part thereof, or of any Work to be performed, or any moneys due to become due thereunder and said Surety (Sureties) does hereby waive notice of any and all of such extensions, modifications, omissions, additions, changes, payments, waivers, assignments, subcontracts and transfers, and hereby expressly stipulates and agrees that any and all things done and omitted to be done by and in relation to assignees, Subcontractors, and other transferees shall have the same effect as to said Surety (Sureties) as though done or omitted to be done or in relation to said Principal.

Payment Bond (Pages 98 to 101): Use for any contract for which a Payment Bond is required.

PAYMENT BOND (Page 3)

					ety (Suretics)				
and such o be signed t	f them as are by their prop	e corporatio er officers, t	ns have caus his 9th	ed their corp	orate seals to December	be hereunter 2014	affixed ar	id these	presents to

(Seal)	COMMUNITY ELECTRIC, INC. (L.S.) Principal By: James Tizio
(Seal)	BERKLEY INSURANCE COMPANY Sucly Carl W. Bull, Attorney In Fact
(Seal)	Surety
	Ву:
(Seal)	Surety
	Ву:
(Seal)	Surety
	Ву:
If the Contractor (Principal) is a partners	hip, the bond should be signed by each of the individuals who are par

If the Contractor (Principal) is a corporation, the bond should be signed in its correct corporate name by a duly authorized officer, agent, or attorney-in-fact.

There should be executed an appropriate number of counterparts of the bond corresponding to the number of counterparts of the Contract.

Payment Bond (Pages 98 to 101): Use for any contract for which a Payment Bond is required.

PAYMENT BOND (Page 4)

ACKNOWLEDGMENT OF PRINCIPAL, IF A CORPORATION

State of New York County of Richmondss:
On this 9th day of December 2014 before me personally came James Tizio to me known, who, being by me duly sworn did depose and say that he resides at 11 Stanely Cir., Staten Island, NY that he is the President of the
composition described in and which executed the foregoing instrument; that he knows the seal of said corporation;
that one of the seals affixed to said instrument is such seal; that it was so affixed by order of the directors of said
corporation, and that he signed his name thereto by like order.
Notary Public or Commissioner of Deeds Notary Public or Commissioner of Deeds Notary Public or Commissioner of Deeds
Commission Expires February 20, 20
ACKNOWLEDGMENT OF PRINCIPAL, IF A PARTNERSHIP
State of County of ss:
On this day of, before me personally appeared
to me known, and known to me to be one of the members of the firm of
described in and who executed the foregoing instrument; and he acknowledged to
me that he executed the same as and for the act and deed of said firm.
(A)
Notary Public or Commissioner of Deeds
ACKNOWLEDGMENT OF PRINCIPAL, IF AN INDIVIDUAL,
State of County of ss:
On this day of,before me personally appeared
to me known, and known to me to be the person described in and who executed the foregoing instrument; and acknowledged that he executed the same.
Notary Public or Commissioner of Deeds
Each executed bond should be accompanied by: (a) appropriate acknowledgments of the respective parties; (b) appropriate duly certified copy of Power of Attorney or other certificate of authority where bond is executed by agent, officer or other representative of Principal or Surety; (c) a duly certified extract from By-Laws or resolutions of Surety under which Power of Attorney or other certificate of authority of its agent, officer or representative was issued, and (d) certified copy of latest published financial statement of assets and liabilities of Surety.
Affix Acknowledgments and Justification of Sureties
CITY OF NEW YORK 101 STANDARD CONSTRUCTION CONTRACT December 2013

Acknowledgment of Surety

State of	New Jerse	у			
County of_	Hudson		ss.:)		
On this_	9th_	day of	December	2014	_before me personally
cense	Carl W. Bu		to me known, who,	being by me duly	sworn, did depose and
say that he is	5 801 A	ttorney-In	ı-Fact		of
BER	KLEY INSUF	RANCE CO	MPANY		the corporation
			the within instrument; the		
			al as Attorney-in-Fact by au		
corporation	and by autho	city of this	office under the Standing I	Resolution therefo	orc.

BARBARA ZITT

NOTARY PUBLIC NEW JERSEY
ID NO. 2219804

QUALIFIED IN PASSAIC COUNTY

COMMISSION EXPIRES 10/27/18

BERKLEY INSURANCE COMPANY

STATUTORY BALANCE SHEET DECEMBER 31, 2013 (AMOUNTS IN THOUSANDS)

Admitted Assets

Bonds Common & Preferred Stocks Cash & Short Term Investments Premiums Receivable Other Assets	\$ 8,536,003 2,946,151 844,010 1,179,681 2,616,835
Total Admitted Assets	\$ 16,122,680
Liabilities & Surplus	
Loss & LAE Reserves Unearned Premium Reserves Other Liabilities	\$ 8,380,624 2,113,012 721,872
Total Liabilities	\$ 11,215,508
Capital Stock Additional Paid In Capital Unassigned Surplus	\$ 43,000 2,751,028 2,113,144
Total Policyholders' Surplus	\$ 4,907,172
Total Liabilities & Surplus	\$ 16,122,680

Officers:

President: W. Robert Berkley, Jr. Secretary: Ira Seth Lederman Treasurer: Eugene George Ballard Sr. Vice President & General Counsel:

Rajiv Nayan Raval

Directors:

William Robert Berkley, (Chairman)
W. Robert Berkley, Jr.
Eugene George Ballard
Paul James Hancock
Carol Josephine LaPunzina
Ira Seth Lederman
C. Fred Madsen

POWER OF ATTORNEY BERKLEY INSURANCE COMPANY WILMINGTON, DELAWARE

NOTICE: The warning found elsewhere in this Power of Attorney affects the validity thereof. Please review carefully.

KNOW ALL MEN BY THESE PRESENTS, that BERKLEY INSURANCE COMPANY (the "Company"), a corporation duly organized and existing under the laws of the State of Delaware, having its principal office in Greenwich, CT, has made, constituted and appointed, and does by these presents make, constitute and appoint: Carl W. Bull or William T. Guilfoyle of Lucy McNiece & Bull Agency, Inc. of West New York, NJ its true and lawful Attorney-in-Fact, to sign its name as surety only as delineated below and to execute, seal, acknowledge and deliver any and all bonds and undertakings, with the exception of Financial Guaranty Insurance, providing that no single obligation shall exceed Fifty Million and 00/100 U.S. Dollars (U.S.\$50,000,000.00), to the same extent as if such bonds had been duly executed and acknowledged by the regularly elected officers of the Company at its principal office in their own proper persons.

This Power of Attorney shall be construed and enforced in accordance with, and governed by, the laws of the State of Delaware, without giving effect to the principles of conflicts of laws thereof. This Power of Attorney is granted pursuant to the following resolutions which were duly and validly adopted at a meeting of the Board of Directors of the Company held on January 25, 2010:

RESOLVED, that, with respect to the Surety business written by Berkley Surety Group, the Chairman of the Board, Chief Executive Officer, President or any Vice President of the Company, in conjunction with the Secretary or any Assistant Secretary are hereby authorized to execute powers of attorney authorizing and qualifying the attorney-in-fact named therein to execute bonds, undertakings, recognizances, or other suretyship obligations on behalf of the Company, and to affix the corporate seal of the Company to powers of attorney executed pursuant hereto; and said officers may remove any such attorney-in-fact and revoke any power of attorney previously granted; and further

RESOLVED, that such power of attorney limits the acts of those named therein to the bonds, undertakings, recognizances, or other suretyship obligations specifically named therein, and they have no authority to bind the Company except in the manner and to the extent therein stated; and further

RESOLVED, that such power of attorney revokes all previous powers issued on behalf of the attorney-in-fact named; and further

RESOLVED, that the signature of any authorized officer and the seal of the Company may be affixed by facsimile to any power of attorney or certification thereof authorizing the execution and delivery of any bond, undertaking, recognizance, or other suretyship obligation of the Company; and such signature and seal when so used shall have the same force and effect as though manually affixed. The Company may continue to use for the purposes herein stated the facsimile signature of any person or persons who shall have been such officer or officers of the Company, notwithstanding the fact that they may have ceased to be such at the time when such instruments shall be issued.

	! hereunto affixed this 10 day of	, 2013.
	Attest:	Berkley Insurance Company
(Seal)	By Ira S. Lederman Senior Vice President & Secretary	By Jeffly M. 77771. Jeffly M. Hafter Senior Vice President
WARNING:	THIS POWER INVALID IF NOT PRINTED O	N BLUE "BERKLEY" SECURITY PAPER.
STA	TE OF CONNECTICUT)	
CO) ss: UNTY OF FAIRFIELD)	

CERTIFICATE

I, the undersigned, Assistant Secretary of BERKLEY INSURANCE COMPANY, DO HEREBY CERTIFY that the foregoing is a true, correct and complete copy of the original Power of Attorney; that said Power of Attorney has not been revoked or rescinded and that the authority of the Attorney-in-Fact set forth therein, who executed the bond or undertaking to which this Power of Attorney is attached, is in full force and effect as of this date.

Given under my hand and seal of the Company, this 9th day of

December

Notary Public, State of Co

2014

CONNECTICUT

(Seal)

<u>Performance Bond #1 (Pages 90 to 93)</u>: Use if the total contract price is \$5 Million Or Less. Performance Bond #1 has been approved by the U.S. Small Business Administration ("SBA") for participation in its Bond Guarantee Program.

PERFORMANCE BOND #1 (Page 1)

PERFORMANCE BOND #1

KNOW ALL PERSONS BY THESE PRESENTS, That wc,
COMMUNITY ELECTRIC, INC.
124 Granite Ave.
Staten Island, New York 10303
hereinafter referred to as the "Principal", and
BERKLEY INSURANCE COMPANY
60 E. 42nd Street, Suite 1800
New York, New York 10165
hereinafter referred to as the "Surety" ("Sureties") are held and firmly bound to THE CITY OF NEW YORK, hereinafter referred to as the "City" or to its successors and assigns, in the penal sum of
One Million Five Hundred Fifty-Five Thousand Eight Hundred Sixty-Four and no cents
(\$ 1,555,864.00** Dollars, lawful money of the United States, for the payment of which said sum of money well and truly to be made, we, and each of us, bind ourselves, our heirs, executors, administrators, successors and assigns, jointly and severally, firmly by these presents. WHEREAS, the Principal is about to enter, or has entered, into a Contract in writing with the City for
FMS ID: PWD55SHOR - E-PIN: 85014B0135001 - DDC PIN: 8502014PV0020C
Installation of Field Lighting for South Shore Babe Ruth League Ballfields
Borough of Staten Island
a copy of which Contract is annexed to and hereby made a part of this bond as though herein set forth in full;

Performance Bond #1 (Pages 90 to 93): Use if the total contract price is \$5 Million Or Less. Performance Bond #1 has been approved by the U.S. Small Business Administration ("SBA") for participation in its Bond Guarantee Program.

PERFORMANCE BOND #1 (Page 2)

NOW, THEREFORE, the conditions of this obligation are such that if the Principal, his or its representatives or assigns, shall well and faithfully perform the said Contract and all modifications, amendments, additions and alterations thereto that may hereafter be made, according to its terms and its true intent and meaning, including repair and or replacement of defective work and guarantees of maintenance for the periods stated in the Contract, and shall fully indennify and save harmless the City from all cost and damage which it may suffer by reason of the Principal's default of the Contract, and shall fully reimburse and repay the City for all outlay and expense which the City may incur in making good any such default and shall protect the said City of New York against, and pay any and all amounts, damages, cost and judgments which may or shall be recovered against said City or its officers or agents or which the said City of New York may be called upon to pay any person or corporation by reason of any damages arising or growing out of the Principal's default of the Contract, then this obligation shall be null and void, otherwise to remain in full force and effect.

The Surety (Sureties), for value received, hereby stipulates and agrees, upon written notice from the City that the City has determined that the Principal is in default of the Contract, to (1) pay the City the cost to complete the contract as determined by the City in excess of the balance of the Contract held by the City, plus any damages or costs to which the City is entitled, up to the full amount of the above penal sum, (2) fully perform and complete the Work to be performed under the Contract, pursuant to the terms, conditions, and covenants thereof, or (3) tender a completion Contractor that is acceptable to the City. The Surety (Sureties) further agrees, at its option, either to notify the City that it elects to pay the city the cost of completion plus any applicable damages and costs under option (1) above, or to commence and diligently perform the Work specified in the Contract, including physical site work, within twenty-five (25) business days after written notice thereof from the City and, if the Surety elects to fully perform and complete the Work, then to complete all Work within the time set forth in the Contract or such other time as agreed to between the City and Surety in accordance with the Contract. If the Surety elects to tender payment pursuant to (1) above, then the Surety shall tender such amount within fifteen (15) business days notification from the City of the cost of completion. The Surety and the City reserve all rights and defenses each may have against the other; provided, however, that the Surety expressly agrees that its reservation of rights shall not provide a basis for non-performance of its obligation to pay the City the cost of completion, to commence and complete all Work as provided herein, or to tender a completion contractor.

The Surety (Sureties), for value received, for itself and its successors and assigns, hereby stipulates and agrees that the obligation of said Surety (Sureties) and its bond shall be in no way impaired or affected by any extension of time, modification, omission, addition, or change in or to the said Contract or the Work to be performed thereunder, or by any payment thereunder before the time required therein, or by any waiver of any provisions thereof, or any moneys due or to become due thereunder; and said Surety (Sureties) does hereby waive notice of any and all of such extensions, modifications, omissions, additions, changes, payments, and waivers, and hereby expressly stipulates and agrees that any and all things done and omitted to be done by and in relation to subcontractors shall have the same effect as to said Surety (Sureties) as though done or omitted to be done by or in relation to said Principal. Notwithstanding the above, if the City makes payments to the Principal before the time required by the contract that in the aggregate exceed \$100,000 or 10% of the Contract price, whichever is less, and that have not become earned prior to the Principal being found to be in default, then all payments made to the Principal before the time required by the Contract shall be added to the remaining contract value available to be paid for the completion of the Contract as if such sums had not been paid to the Principal, but shall not provide a basis for non-performance of its obligation to pay the City the cost of completion, to commence and to complete all Work as provided herein, or to tender a completion contractor.

<u>Performance Bond #1 (Pages 90 to 93)</u>: Use if the total contract price is \$5 Million Or Less. Performance Bond #1 has been approved by the U.S. Small Business Administration ("SBA") for participation in its Bond Guarantee Program.

PERFORMANCE BOND #1 (Page 3)

IN WITNESS WHEREOF, the Principal and the Surety (Sureties) have hereunto set their hands and seals, and such of them as are corporations have caused their corporate seals to be hereunto affixed and these presents to be signed by their proper officers, this 9th day of December 2014

(Soul)	CC	DMMUNITY ELECTRIC, INC. (L.S.	.)
		Principal	
10		By: James Tizio	
			and the same of th
(Seal)		BERKLEY INSURANCE COMPA	
		(ASS) Xa	
		Carl W. Bull, Attorney In Fact	
(Seal)			
(Sear)		Surety	
		Ву:	
(Seal)		Acceptation of the second of t	
		Surety	
		By:	
Bond Premium Rate	Scaled		
	\$18,136.00**		
Bond Fremium Cost	MESS SANDIES NES		2
If the Contractor (Princip	al) is a partnership, the bone	d should be signed by each of the individual	s who are partners.
If the Contractor (Princi authorized officer, agent,		ond should be signed in its correct corpo-	rate name by a duly
There should be execute counterparts of the Contri		of counterparts of the bond corresponding	g to the number of
San in the Control of			
TITTY OF NEW YORK	***************************************	es STANDARO CONSTR	UCTION CONTRACT

Performance Bond #1 (Pages 90 to 93): Use if the total contract price is \$5 Million Or Less. Performance Bond #1 has been approved by the U.S. Small Business Administration ("SBA") for participation in its Bond Guarantee Program.

PERFORMANCE BOND #1 (Page 4)

ACKNOWLEDGMENT OF PRINCIPAL, IF A CORPORATION
State of New York County of Richmondss:
On this 9th day of December, 2014 before me personally came James Tizio to me known, who, being by me duly sworn did depose and say that he resides at 11 Stanely Circle, Staten Island, NY 1030 hat he is the President of the corporation described in and which executed the foregoing instrument; that he knows the seal of said corporation; that one of the seals affixed to said instrument is such seal; that it was so affixed by order of the directors of said corporation, and that he signed his name thereto by like order. MARIA A. MIADAIO Notary Public, Stein of New York Notary Public or Commissioner of Deeds Qualified in Strikesond County Notary Public or Commissioner of Deeds Qualified in Strikesond County Notary Public of Notary Public or Commissioner of Deeds Qualified in Strikesond County Notary Public or Commissioner of Deeds Qualified in Strikesond County Notary Public or County Notary Pub
Notary Public or Commissioner of Deeds Ouglified in Richmond County Commission Expires February 20, 20
State of County of ss:
On thisday of
Notary Public or Commissioner of Deeds
ACKNOWLEDGMENT OF PRINCIPAL, IF AN INDIVIDUAL
State of County of ss:
On this day of, before me personally appeared to me known, and known to me to be the person described in and who executed the foregoing instrument; and acknowledged that he executed the same.
Notary Public or Commissioner of Deeds
Each executed bond should be accompanied by: (a) appropriate acknowledgments of the respective parties; (b) appropriate duly certified copy of Power of Attorney or other certificate of authority where bond is executed by agent, officer or other representative of Principal or Surety; (c) a duly certified extract from By-Laws or resolutions of Surety under which Power of Attorney or other certificate of authority of its agent, officer or representative was issued, and (d) certified copy of latest published frame of assets and liabilities of Surety.
Affix Acknowledgments and Justification of Sureties
CURANIDA OD CONSURUICION PROSEDICIT

Acknowledgment of Surety

State of	New Jersey	<u></u>)		
County of_	Hudson		ss.:)		
On this _		day of	December	2014	before me personally
came	Carl W. Bul	'	to me known, v	tho, being by me duly	sworn, did depose and
say that he i	an A	ttorney-In-F	act		of
BEF	RKLEY INSUR	ANCE COM	IPANY		the corporation
corporation: instrument	that the scal aff and affixed th	ixed to the w se said scal	rithin instrument is su as Attorney-in-Fact b	ch corporate seal, and	corporate seal of said if that he signed the said and of Directors of said ore.

BARBARA ZITT
NOTARY PUBLIC NEW JERSEY
ID NO. 2219804
QUALIFIED IN PASSAIC COUNTY
COMMISSION EXPIRES 10/27/18

BERKLEY INSURANCE COMPANY

STATUTORY BALANCE SHEET DECEMBER 31, 2013 (AMOUNTS IN THOUSANDS)

Admitted Assets

Bonds Common & Preferred Stocks Cash & Short Term Investments Premiums Receivable Other Assets	\$ 8,536,003 2,946,151 844,010 1,179,681 2,616,835
Total Admitted Assets	\$ 16,122,680
Liabilities & Surplus	
Loss & LAE Reserves Unearned Premium Reserves Other Liabilities	\$ 8,380,624 2,113,012 721,872
Total Liabilities	\$ 11,215,508
Capital Stock Additional Paid In Capital Unassigned Surplus	\$ 43,000 2,751,028 2,113,144
Total Policyholders' Surplus	\$ 4,907,172
Total Liabilities & Surplus	\$ 16,122,680

Officers:

President: W. Robert Berkley, Jr. Secretary: Ira Seth Lederman Treasurer: Eugene George Ballard Sr. Vice President & General Counsel:

Rajiv Nayan Raval

Directors:

William Robert Berkley, (Chairman)
W. Robert Berkley, Jr.
Eugene George Ballard
Paul James Hancock
Carol Josephine LaPunzina
Ira Seth Lederman
C. Fred Madsen

KATHLEEN COREY

NOTARY PUBLIC CONNECTICUT

2014

POWER OF ATTORNEY BERKLEY INSURANCE COMPANY WILMINGTON, DELAWARE

NOTICE: The warning found elsewhere in this Power of Attorney affects the validity thereof. Please review carefully.

KNOW ALL MEN BY THESE PRESENTS, that BERKLEY INSURANCE COMPANY (the "Company"), a corporation duly organized and existing under the laws of the State of Delaware, having its principal office in Greenwich, CT, has made, constituted and appointed, and does by these presents make, constitute and appoint: Carl W. Bull or William T. Guilfoyle of Lucy McNiece & Bull Agency, Inc. of West New York, NJ its true and lawful Attorney-in-Fact, to sign its name as surety only as delineated below and to execute, seal, acknowledge and deliver any and all bonds and undertakings, with the exception of Financial Guaranty Insurance, providing that no single obligation shall exceed Fifty Million and 00/100 U.S. Dollars (U.S.\$50,000,000.00), to the same extent as if such bonds had been duly executed and acknowledged by the regularly elected officers of the Company at its principal office in their own proper persons.

This Power of Attorney shall be construed and enforced in accordance with, and governed by, the laws of the State of Delaware, without giving effect to the principles of conflicts of laws thereof. This Power of Attorney is granted pursuant to the following resolutions which were duly and validly adopted at a meeting of the Board of Directors of the Company held on January 25, 2010:

RESOLVED, that, with respect to the Surety business written by Berkley Surety Group, the Chairman of the Board, Chief Executive Officer, President or any Vice President of the Company, in conjunction with the Secretary or any Assistant Secretary are hereby authorized to execute powers of attorney authorizing and qualifying the attorney-in-fact named therein to execute bonds, undertakings, recognizances, or other suretyship obligations on behalf of the Company, and to affix the corporate seal of the Company to powers of attorney executed pursuant hereto; and said officers may remove any such attorney-in-fact and revoke any power of attorney previously granted; and further

RESOLVED, that such power of attorney limits the acts of those named therein to the bonds, undertakings, recognizances, or other suretyship obligations specifically named therein, and they have no authority to bind the Company except in the manner and to the extent therein stated; and further

RESOLVED, that such power of attorney revokes all previous powers issued on behalf of the attorney-in-fact named; and further

RESOLVED, that the signature of any authorized officer and the seal of the Company may be affixed by facsimile to any power of attorney or certification thereof authorizing the execution and delivery of any bond, undertaking, recognizance, or other suretyship obligation of the Company; and such signature and seal when so used shall have the same force and effect as though manually affixed. The Company may continue to use for the purposes herein stated the facsimile signature of any person or persons who shall have been such officer or officers of the Company, notwithstanding the fact that they may have ceased to be such at the time when such instruments shall be issued.

IN WITNESS WHEREOF, the Company has caused these presents to be signed and attested by its appropriate officers and its

CERTIFICATE

I, the undersigned, Assistant Secretary of BERKLEY INSURANCE COMPANY, DO HEREBY CERTIFY that the foregoing is a true, correct and complete copy of the original Power of Attorney; that said Power of Attorney has not been revoked or rescinded and that the authority of the Attorney-in-Fact set forth therein, who executed the bond or undertaking to which this Power of Attorney is attached, is in full force and effect as of this date.

Andrew M. Tum

Given under my hand and seal of the Company, this 9th day of December

(Seal)

Berkley Insurance Company.

LABOR LAW §220 PREVAILING WAGE SCHEDULE

Workers, Laborers and Mechanics employed on a public work project must receive not less than the prevailing rate of wage and benefits for the classification of work performed by each upon such public work. Pursuant to Labor Law §220 the Comptroller of the City of New York has promulgated this schedule solely for Workers, Laborers and Mechanics engaged by private contractors on New York City public work contracts.

Contracting agencies anticipating doing work which requires the employment of a trade or classification not included in this schedule must request the Comptroller to establish a proper classification for the work pursuant to Labor Law §220 (3-a) (a). The prevailing rate schedule as promulgated by the Comptroller, must, in compliance with law, be annexed to and form part of the contract.

Contractors are solely responsible for maintaining original payroll records which delineate, among other things, the hours each employee worked within a given classification. Contractors using rates and/or classifications not promulgated by the Comptroller do so at their own risk. Additionally, prior to bid, Agency Chief Contracting Officers must contact the Bureau of Labor Law when the need arises for a work classification not published in this schedule.

The appropriate schedule of prevailing wages and benefits must be posted at all public work sites pursuant to Labor Law §220 (3-a) (a).

This schedule is applicable for work performed during the effective period, unless otherwise noted. You will be notified of any changes to this schedule by addenda published on our web site at www.comptroller.nyc.gov. The rate of wages and supplemental benefits to be paid or provided are nose that prevail at the time the work is being performed. Preliminary schedules for future one-year periods are published annually in the City Record on or about June 1st of each succeeding year. Final schedules are published on or about July 1st in the City Record and on our web site at www.comptroller.nyc.gov.

The Comptroller's Office has attempted to include all overtime, shift and night differential, Holiday, Saturday, Sunday or other premium time work. However, this schedule does not set forth every prevailing practice with respect to such rates with which employers must comply. All such practices are nevertheless part of the employer's prevailing wage obligation and contained in the collective bargaining agreements of the prevailing wage unions. These collective bargaining agreements are available for inspection by appointment. Requests for appointments may be made by calling (212) 669-4443, Monday through Friday between the hours of 9 a.m. and 5 p.m.

Answers to questions concerning prevailing trade practices may be obtained from the Classification Unit by calling (212) 669-7974. Please direct all other compliance issues to: Bureau of Labor Law, Attn: Wasyl Kinach, P.E., Office of the Comptroller, 1 Centre Street, Room 1122, New York, N.Y. 10007; Fax (212) 669-4002.

Prevailing rates and ratios for apprentices are attached to this schedule in the Appendix. Pursuant to Labor Law §220 (3-e), only apprentices who are individually registered in a bona fide program to which the employer contractor is a participant, registered with the New York State Department of Labor, may be employed on a public work project. Workers who are not journey persons or not registered apprentices pursuant to Labor Law §220 (3-e) may not be substituted for apprentices and must be paid as journey persons.

OFFICE OF THE COMPTROLLER, CITY OF NEW YORK SERVICE SE

Contractors are advised to review the applicable Collective Bargaining Agreements and the Comptroller's Prevailing Wage Schedule before bidding on Public Work. If there are any questions concerning prevailing wages, benefits, overtime, Holiday pay, shift differentials or any prevailing practice, please contact this office.

Public Work construction, reconstruction, demolition, excavation, rehabilitation, repair, renovation, alteration, or improvement contracts awarded pursuant to a Project Labor Agreement ("PLA") in accordance with Labor Law section 222 may have different labor standards for shift, premium and overtime work. Please refer to the PLA's pre-negotiated labor agreements for wage and benefit rates applicable to work performed outside of the regular workday. More information is available at the Mayor's Office of Contract Services (MOCS) web page at http://www.nyc.gov/html/mocs/html/vendors/pla.shtml.

All the provisions of Labor Law section 220 remain applicable to PLA work including, but not limited to, the enforcement of prevailing wage requirements by the Comptroller; however, we will enforce shift, premium, overtime and other non-standard rates as they appear in a project's prenegotiated labor agreement.

Any error as to compensation under the prevailing wage law or other information as to trade classification, made by the contracting agency in the contract documents or in any other communication, will not preclude a finding against the contractor of prevailing wage violation.

In order to meet their obligation to provide prevailing supplemental benefits to each covered employee, employers must either:

- ি নিৰ্বা) Provide bona-fide benefits which cost the employer no less than the prevailing supplemental । বিভাগত benefits rate; তাঁকনিত্য কল্ডচাক সূত্ৰ নিষ্ঠানকৈ প্ৰতি কা বহুলোকে নাম নাম কৰে কিবলত বিভাগত সকলে নামক স
- *>> '2) Supplement the employee's shourly wage by an amount no less than the prevailing to the supplemental benefits rate; or he to be more puriod to be a significant or he so that so the supplemental benefits rate; or he to be more puriod to be a significant or he supplemental benefits rate; or he supplemental b
- er 3) Provide a combination of bona-fide benefits and wage supplements which cost the employer is no less than the prevailing supplemental benefits rate in total.

Particular attention should be given to the supplemental benefits requirement. Although in most instances the payment or provision for supplemental benefits is for each hour worked, some classifications require the payment or provision of supplemental benefits for each hour paid. Consequently, some prevailing practices require benefits to be purchased at the overtime, shift differential, Holiday, Saturday, Sunday or other premium time rate.

Benefits are paid for EACH HOUR WORKED unless otherwise noted.

Wasyl Kinach, P.E. Director of Classifications Bureau of Labor Law

្រុមស្ថិត នេះបញ្ជូន ប្រជាជន នៅ មាន នៃ ប្រជាជន ប្រទេសអូម៉ូលាមទេ ប្រជាជន្រៃ ប្រជាជន និង បានទំនឹង មាន នេះ បាន សេសស្ថិត ប្រជាជន ទីទៅជាមាន មាន Lither អាមារៈមែលទីទេ ទៀបប្រជាជន ប្រជាជន ប្រជាជន និង ប្រជាជន ប្រជាជន បាន ទី១០ សេសស្ថិត ប្រជាជន ជាជំនួល បាន ស្ថិត្តា និង បាន បាន ប្រជាជន បាន បានប្រជាជន បាន បានប្រជាជន និង បាន បាន ប

The Court of the C

en a tra e a real e a come e e e

220 SCHEDULE OF PREVAILING WAGES AND SUPPLEMENTAL BENEFITS ADDENDUM EFFECTIVE PERIOD JANUARY 20, 2014 THROUGH JUNE 30, 2014

List of Amended Classifications

_						
7	ΛC	BEST	rne.	ЦΛ	NIDI	ED
		DLJ		пм	INLYL	E.A

- 2. BRICKLAYER
- 3. CARPENTER BUILDING COMMERCIAL
- 4. CEMENT & CONCRETE WORKER
- 5. CORE DRILLER
- 6. ELECTRICIAN
- 7. FLOOR COVERER
- 8. HEAT AND FROST INSULATOR
- 9. HOUSE WRECKER
- 10. IRON WORKER ORNAMENTAL
- 11. IRON WORKER STRUCTURAL
- 12. MARBLE MECHANIC
- 13. MASON TENDER
- 14. MASON TENDER (INTERIOR DEMOLITION WORKER)
- 15. MOSAIC MECHANIC
- 16. PAINTER STRUCTURAL STEEL
- 17. PLASTERER
- **18. PLASTERER TENDER**
- 19. PLUMBER
- 20. PLUMBER (MECHNICAL EQUIPMENT AND SERVICE)
- 21. PLUMBER (RESIDENTIAL RATES FOR 1, 2 AND 3 FAMILY HOME CONSTRUCTION)
- 22. PLUMBER: PUMP & TANK
- 23. ROOFER
- 24. STEAMFITTER
- 25. STEAMFITTER REFRIGERATION AND AIR CONDITIONER
- **26. STONE MASON SETTER**
- **27. TILE FINISHER**
- 28. TILE LAYER SETTER

TABLE OF CONTENTS

CLASSIFICATION - COMPANY OF A CONTROL OF THE CONTRO	PAGE
ASBESTOS HANDLER	6
BLASTER	6
BOILERMAKERBOILERMAKER	8
BRICKLAYER	9
CARPENTER - BUILDING COMMERCIAL	10
CARPENTER - HEAVY CONSTRUCTION WORK	11
CEMENT & CONCRETE WORKER	12
CEMENT MASON	
CORE DRILLER	
DERRICKPERSON AND RIGGER	15
DIVER	16
DOCKBUILDER - PILE DRIVER	
DRIVER: TRUCK (TEAMSTER)ELECTRICIAN	18
ELECTRICIAN	2 0
ELECTRICIAN - ALARM TECHNICIAN	
ELECTRICIAN-STREET LIGHTING WORKERELEVATOR CONSTRUCTOR	25
ELEVATOR CONSTRUCTOR	26
ELEVATOR REPAIR & MAINTENANCE	27
ENGINEER	27
ENGINEER - CITY SURVEYOR AND CONSULTANTENGINEER - FIELD (BUILDING CONSTRUCTION)	32
ENGINEER - FIELD (BUILDING CONSTRUCTION)	33
ENGINEER - FIELD (HEAVY CONSTRUCTION)	
ENGINEER - FIELD (STEEL ERECTION)	35
ENGINEER - OPERATING	
FLOOR COVERER	44
GLAZIER	45
GLAZIER - REPAIR & MAINTENANCE	
HEAT AND FROST INSULATOR	
HOUSE WRECKER	
IRON WORKER - ORNAMENTAL	
IRON WORKER - STRUCTURAL	49
LABORER	50
LANDSCAPING	
MARBLE MECHANIC	
MASON TENDER	
MASON TENDER (INTERIOR DEMOLITION WORKER)	
METALLIC LATHER	The second secon
MILLWRIGHT	 In the second of /li>
MOSAIC MECHANIC	
PAINTER	
PAINTER - SIGN	
PAINTER - STRIPER	61

PAINTER - STRUCTURAL STEEL	62
APERHANGER	02
	1,5
PLASTERER	03
PLASTERER - TENDER	co
PLUMBER	00
PLUMBER (MECHNICAL EQUIPMENT AND SERVICE)	07
PLUMBER (RESIDENTIAL RATES FOR 1, 2 AND 3 FAMILY HOME CONSTRUCTION)	00 60
PLUMBER: PUMP & TANK	00
POINTER - WATERPROOFER, CAULKER MECHANIC (EXTERIOR BUILDING RENOVATION)	09 70
ROOFER	70 74
SANDBLASTER - STEAMBLASTER	7 l 70
SHEET METAL WORKER	14 79
SHEET METAL WORKER - SPECIALTY	12 79
SHEET METAL WORKER - SPECIALTY	73 74
STEAMFITTER	75
STEAMFITTER - REFRIGERATION AND AIR CONDITIONER	73 77
STONE MASON - SETTER	<i>7 (</i> .
TAPER	RO
TELECOMMUNICATION WORKER	
TILE FINISHER	00
TILE LAYER - SETTER	83
TIMBERPERSON	83
UNNEL WORKER	84
WELDER	86
	00

ASBESTOS HANDLER

(Hazardous Material; Disturbs, removes, encapsulates, repairs, or encloses friable asbestos material)

Asbestos Handler

Effective Period: 7/1/2013 - 1/19/2014

Wage Rate per Hour: \$35.90

Supplemental Benefit Rate per Hour: \$15.05

Effective Period: 1/20/2014 - 6/30/2014

Wage Rate per Hour: \$36.00

Supplemental Benefit Rate per Hour: \$15.45

Overtime

Time and one half the regular rate after an 8 hour day.

Time and one half the regular rate for Sunday.

Time and one half the regular hourly rate after 40 hours in any work week.

Overtime Holidays

Time and one half the regular rate for work on the following holiday(s).

New Year's Day

Good Friday

Memorial Day

Independence Day

Labor Day

Thanksgiving Day

Christmas Day

Easter

Paid Holidays

None

(Local #78 and Local #12A)

BLASTER

Blaster

Effective Period: 7/1/2013 - 6/30/2014

Wage Rate per Hour: \$44.40

Supplemental Benefit Rate per Hour: \$38.44

Blaster (Hydraulic)

Effective Period: 7/1/2013 - 6/30/2014

age Rate per Hour: \$45.17

Supplemental Benefit Rate per Hour: \$38.44

Blaster - Trac Drill Hydraulic

Effective Period: 7/1/2013 - 6/30/2014

Wage Rate per Hour: \$40.04

Supplemental Benefit Rate per Hour: \$38.44

Blaster - Wagon: Air Trac: Quarry Bar: Drillrunners

Effective Period: 7/1/2013 - 6/30/2014

Wage Rate per Hour: \$39.30

Supplemental Benefit Rate per Hour: \$38.44

Blaster - Operators of Jack Hammers

Chippers: Spaders: Concrete Breakers: and all other pneumatic tools of like usage: Walk Behind Self Propelled

Hydraulic Asphalt and Concrete Breakers: Hydro (Water) Demolition

Effective Period: 7/1/2013 - 6/30/2014

Wage Rate per Hour: \$38.32

Supplemental Benefit Rate per Hour: \$38.44

Blaster - Powder Carriers

Effective Period: 7/1/2013 - 6/30/2014

Wage Rafe per Hour: \$34.60 Supplemental Benefit Rate per Hour: \$38.44 Blaster - Hydraulic Trac Drill Chuck Tender

Effective Period: 7/1/2013 - 6/30/2014

Wage Rate per Hour: \$33.46

Supplemental Benefit Rate per Hour: \$38.44

Blaster - Chuck Tender & Nipper

Effective Period: 7/1/2013 - 6/30/2014

Wage Rate per Hour: \$32.75

Supplemental Benefit Rate per Hour: \$38.44

Blaster - Magazine Keepers: (Watch Person)

Effective Period: 7/1/2013 - 6/30/2014

Wage Rate per Hour: \$19.76

Supplemental Benefit Rate per Hour: \$38.44

Overtime Description

Magazine Keepers:

Time and one half for work performed in excess of forty (40) hours per week and for work performed on Saturdays, Sundays and Holidays.

All Other Employees:

Time and one-half for the first eight hours of work on Saturday and for Make-up Time. Double time for all hours over eight Monday through Friday (except make-up hours) and for all hours worked on Sunday and Holidays.

1000年1日1日 1000年1日 1000年1日 1000年1日

A TOUR BOOK OF THE BOOK STREET, THE TOURS OF STREET, THE STREET, T

and the second of the second o

Overtime

Double time the regular rate after an 8 hour day.

Time and one half the regular rate for Saturday. Double time the regular rate for Sunday.

Overtime Holidays

Double time the regular rate for work on the following holiday(s). New Year's Dav Memorial Day Independence Day Labor Day কৰে মঞ্চলিত প্ৰতী পিচলিত জুক্ত কৰি কিল্লান চাল্ডি ক্ষেত্ৰ কৰি নিৰ্ভাগ কৰিছে কৰে কৰে কৰিছে কৰি কৰে আৰু Columbus Day Confliction and the first configuration of the Block of the configuration for the Presidential Election Day Thanksgiving Dav **Christmas Dav**

Paid Holidays

None

Shift Rates

A single shift shall be 8 hours plus an unpaid lunch, starting at 8:00 A.M (or between 6:00 A.M. and 10:00 A.M. on weekdays). When two (2) shifts are employed, each shift shall be 8 hours plus ½ hour unpaid lunch. When three (3) shifts are employed, each shift will work seven and one-half (7 1/2) hours, but will be paid for eight (8) hours. since only one-half (1/2) hour is allowed for mealtime. When two (2) or more shifts are employed, single time will be paid for each shift. The first 8 hours of any and all work performed Monday through Friday inclusive of any off-shift shall be at the single time rate.

(Local #29)

BOILERMAKER

Boilermaker

Effective Period: 7/1/2013 - 12/31/2013

Wage Rate per Hour: \$49.47

Supplemental Benefit Rate per Hour: \$39.78

Supplemental Note: For time and one half overtime - \$59.08; For double overtime - \$78.37.

Effective Period: 1/1/2014 - 6/30/2014

Wage Rate per Hour: \$50.45

Supplemental Benefit Rate per Hour: \$41.31

upplemental Note: For time and one half overtime - \$61.37; For double overtime - \$81.43.

Overtime Description

For Repair and Maintenance work:

Time and one half the regular rate after an 8 hour day.

Time and one half the regular rate for Saturday.

Double time the regular rate for Sunday.

For New Construction work:

Double time the regular rate after an 8 hour day.

Double time the regular time rate for Saturday.

Double time the regular rate for Sunday.

Overtime Holidays

Double time the regular rate for work on the following holiday(s).

New Year's Day
President's Day
Memorial Day
Independence Day
Columbus Day
Election Day
Veteran's Day
Thanksgiving Day

Christmas Day

Quadruple time the regular rate for work on the following holiday(s). Labor Day

aid Holidays

Good Friday Day after Thanksgiving Day before Christmas Day before New Year's Day

Shift Rates

When shifts are required, the first shift shall work eight (8) hours at the regular straight-time hourly rate. The second shift shall work seven and one-half (7 ½) hours and receive eight hours at the regular straight time hourly rate plus twenty-five cents (\$0.25) per hour. The third shift shall work seven (7) hours and receive eight hours at the regular straight time hourly rate plus fifty cents (\$0.50) per hour. A thirty (30) minute lunch period shall not be considered as time worked. Work in excess of the above shall be paid overtime at the appropriate new construction work or repair work overtime wage and supplemental benefit hourly rate.

(Local #5)

BRICKLAYER

Bricklayer

Effective Period: 7/1/2013 - 1/19/2014

Wage Rate per Hour: \$46.44

ADDENDUM 1

EFFECTIVE PERIOD: JULY 1, 2013 THROUGH JUNE 30, 2014 Page 9 of 86 PUBLISH DATE: 1/20/2014

Supplemental Benefit Rate per Hour: \$27.53

Effective Period: 1/20/2014 - 6/30/2014

Wage Rate per Hour: \$47.78

Supplemental Benefit Rate per Hour: \$28.03

Overtime

Time and one half the regular rate after a 7 hour day.

Time and one half the regular rate for Saturday.

Double time the regular rate for Sunday.

Saturday may be used as a make-up day at straight time when a day is lost during that week to inclement weather.

Overtime Holidays

Double time the regular rate for work on the following holiday(s).

New Year's Day Memorial Day Independence Day Labor Day Thanksgiving Day Christmas Day

Paid Holidays

None

Shift Rates

Overtime rates to be paid outside the regular scheduled work day.

(Bricklayer District Council)

CARPENTER - BUILDING COMMERCIAL

Building Commercial

Effective Period: 7/1/2013 - 1/19/2014

Wage Rate per Hour: \$48.08

Supplemental Benefit Rate per Hour: \$41.10

Effective Period: 1/20/2014 - 6/30/2014

Wage Rate per Hour: \$48.88

Supplemental Benefit Rate per Hour: \$42.70

Overtime

Time and one half the regular rate after an 8 hour day.

Time and one half the regular rate for Saturday.

Double time the regular rate for Sunday.

Saturday may be used as a make-up day at straight time when a day is lost during that week to inclement weather.

vertime Holidays

Double time the regular rate for work on the following holiday(s).

New Year's Day

Washington's Birthday

Memorial Day

Independence Day

Labor Day

Columbus Day

Presidential Election Day

Thanksgiving Day

Day after Thanksgiving

Christmas Day

Paid Holidays

None

Shift Rates

The second shift will receive one hour at the double time rate of pay for the last hour of the shift; eight hours pay for seven hours of work, nine hours pay for eight hours of work. There must be a first shift in order to work a second shift.

antici transi ili. Ne este transi e estresia terre il transi il algorigazioni il 1800 di sosti tetti calcolifazioni.

Set 1961 to a lighter for the large engage of

李杰·泰斯·斯林 - 1.886 - 1885 - 1895 - 1995 - 1995 - 1995 - 1995 - 1995 - 1995 - 1995 - 1995 - 1995 - 1995 - 1995 -

"我这种大大,"他说的话的主题 "我们是真实的最大,我们一个电影" 计行为 人名约 翻译的第三人称

Bash I was the fire

(Carpenters District Council)

CARPENTER - HEAVY CONSTRUCTION WORK (Construction of Engineering Structures and Building Foundations)

Heavy Construction Work

Effective Period: 7/1/2013 - 7/17/2013

Wage Rate per Hour: \$46.74

Supplemental Benefit Rate per Hour: \$42.37

Effective Period: 7/18/2013 - 6/30/2014 and the second sec

Wage Rate per Hour: \$46.82

Supplemental Benefit Rate per Hour: \$44.97

Overtime

Time and one half the regular rate after an 8 hour day. Time and one half the regular rate for Saturday.

Double time the regular rate for Sunday.

Saturday may be used as a make-up day at straight time when a day is lost during that week to inclement weather.

Overtime Holidays

Double time the regular rate for work on the following holiday(s).

New Year's Day

President's Day

Memorial Day Independence Day Labor Day Columbus Day Presidential Election Day Thanksgiving Day Christmas Day

Paid Holidays

None

Shift Rates

Off shift work commencing between 5:00 P.M. and 11:00 P.M. shall work eight and one half hours allowing for one half hour for lunch. The wage rate shall be 113% of the straight time hourly wage rate.

(Carpenters District Council)

CEMENT & CONCRETE WORKER

Cement & Concrete Worker

Effective Period: 7/1/2013 - 1/19/2014

Wage Rate per Hour: \$42.33

Supplemental Benefit Rate per Hour: \$26.17

Supplemental Note: \$28.92 on Saturdays; \$31.67 on Sundays & Holidays

Effective Period: 1/20/2014 - 6/30/2014

Wage Rate per Hour: \$42.38

Supplemental Benefit Rate per Hour: \$26.17

Supplemental Note: \$28.92 on Saturdays; \$31.67 on Sundays & Holidays

Overtime Description

Time and one half the regular rate after 7 hour day (time and one half the regular rate after an 8 hour day when working with Dockbuilders on pile cap forms and for work below street level to the top of the foundation wall, not to exceed 2 feet or 3 feet above the sidewalk-brick shelf, when working on the foundation and structure.)

Overtime

Time and one half the regular rate for Saturday. Double time the regular rate for Sunday.

Overtime Holidays

Double time the regular rate for work on the following holiday(s).

New Year's Day

President's Day

Good Friday

Memorial Day

Independence Day

Labor Day

Columbus Day

- 1995年以上は、大阪Martina 22の197日によるMartin にゅういち

<u>arang tahung bermulah dalah kanggang alamatan kanggaran kanggaran ka</u>

Presidential Election Day hanksgiving Day Christmas Day

Paid Holidays

1/2 day before Christmas Day 1/2 day before New Year's Day

Shift Rates -

On shift work extending over a twenty-four hour period, all shifts are paid at straight time.

(Cement Concrete Workers District Council)

CEMENT MASON

Cement Mason

Effective Period: 7/1/2013 - 6/30/2014

Wage Rate per Hour: \$38.63

Supplemental Benefit Rate per Hour: \$39.05

Supplemental Note: Overtime supplemental benefit rate per hour: \$57.55

Overtime Description

ime and one-half the regular rate after an 8 hour day, double time the regular rate after 10 hours. Time and one-half the regular rate on Saturday, double time the regular rate after 10 hours. Double time the regular rate on Sunday.

Little of the second

THE STATE OF THE S

Overtime Holidays

Double time the regular rate for work on the following holiday(s).

New Year's Day
President's Day
Good Friday
Memorial Day
Independence Day
Labor Day
Columbus Day

Presidential Election Day

Presidential Election Day Thanksgiving Day

ADDENDUM 1

Christmas Day

Paid Holidays

Any worker who reports to work on Christmas Eve or New Year's Eve pursuant to his employer's instruction shall be entitled to three (3) hours afternoon pay without working.

Shift Rates

For an off shift day, (work at times other than the regular 7:00 A.M. to 3:30 P.M. work day) a cement mason shall be paid at the regular hourly rate plus a 25% per hour differential. Four Days a week at Ten (10)hour day.

Your stable of the bound of the stable of the

或者於此數 计数据库 (第三方 数集部)。

LOGICAL CONTRACTOR SERVICE

表示探视器 化二氯酚二丁 医水油 网络海绵 化二甲基

it i i jaran kanalan ing meningan biban a

(Local #780)

CORE DRILLER

Core Driller

Effective Period: 7/1/2013 - 1/19/2014

Wage Rate per Hour: \$35.44

Supplemental Benefit Rate per Hour: \$19.75

Effective Period: 1/20/2014 - 6/30/2014

Wage Rate per Hour: \$35.71

Supplemental Benefit Rate per Hour: \$21.69

Core Driller Helper

Effective Period: 7/1/2013 - 1/19/2014

Wage Rate per Hour: \$28.60

Supplemental Benefit Rate per Hour: \$19.75

Effective Period: 1/20/2014 - 6/30/2014

Wage Rate per Hour: \$28.60

Supplemental Benefit Rate per Hour: \$21.69

Core Driller Helper (Third year in the industry)

Effective Period: 7/1/2013 - 1/19/2014

Wage Rate per Hour: \$25.74

Supplemental Benefit Rate per Hour: \$19.75

Effective Period: 1/20/2014 - 6/30/2014

Wage Rate per Hour: \$25.74

Supplemental Benefit Rate per Hour: \$21.69

Core Driller Helper (Second year in the industry)

Effective Period: 7/1/2013 - 1/19/2014

Wage Rate per Hour: \$22.88

Supplemental Benefit Rate per Hour: \$19.75

Effective Period: 1/20/2014 - 6/30/2014

Wage Rate per Hour: \$22.88

Supplemental Benefit Rate per Hour: \$21.69

Core Driller Helper (First year in the industry)

Effective Period: 7/1/2013 - 1/19/2014

Wage Rate per Hour: \$20.02

ADDENDUM 1 EFFECTIVE PERIOD: JULY 1, 2013 THROUGH JUNE 30, 2014 Page 14 of 86 PUBLISH DATE: 1/20/2014

na msga wakato na amala mala at ka

(1) · (1) ·

Supplemental Benefit Rate per Hour: \$19.75

Effective Period: 1/20/2014 - 6/30/2014

Wage Rate per Hour: \$20.02

Supplemental Benefit Rate per Hour: \$21.69

Overtime Description

Time and one half the regular rate for work on a holiday plus Holiday pay when worked.

Overtime

Time and one half the regular rate after an 8 hour day.
Time and one half the regular rate for Saturday.
Double time the regular rate for Sunday.
Time and one half the regular rate for work on the following holiday(s).

Paid Holidays

New Year's Day Memorial Day Independence Day Labor Day Thanksgiving Day Christmas Day

Shift Rates

The shift day shall be the continuous eight and one-half (8½) hours from 6:00 A.M. to 2:30 P.M. and from 2:30 P.M. to 11:00 P.M., including one-half (½) hour of employees regular rate of pay for lunch. When two (2) or more shifts are employed, single time shall be paid for each shift, but those employees employed on a shift other than rom 8:00 A.M. to 5:00 P.M. shall, in addition, receive seventy-five cents (\$0.75) per hour differential for each hour worked. When three (3) shifts are needed, each shift shall work seven and one-half (7½) hours paid for eight (8) hours of labor and be permitted one-half (½) hour for mealtime.

(Carpenters District Council)

DERRICKPERSON AND RIGGER

Derrick Person & Rigger

Effective Period: 7/1/2013 - 6/30/2014

Wage Rate per Hour: \$41.00

Supplemental Benefit Rate per Hour: \$46.07

Supplemental Note: The above supplemental rate applies for work performed in Manhattan, Bronx, Brooklyn and

Queens. \$47.49 - For work performed in Staten Island.

Derrick Person & Rigger - Site Work

For site work where no rigging is involved.

Effective Period: 7/1/2013 - 6/30/2014

Wage Rate per Hour: \$30.00

ADDENDUM 1

EFFECTIVE PERIOD: JULY 1, 2013 THROUGH JUNE 30, 2014 PUBLISH DATE: 1/20/2014

Page 15 of 86

Supplemental Benefit Rate per Hour: \$31.32

Overtime Description

The first two hours of overtime on weekdays and the first seven hours of work on Saturdays are paid at time and one half for wages and supplemental benefits. All additional overtimes is paid at double time for wages and supplemental benefits. Deduct \$1.42 from the Staten Island hourly benefits rate before computing overtime.

Overtime

Double time the regular rate for Sunday.

Overtime Holidays

Double time the regular rate for work on the following holiday(s). New Year's Day Washington's Birthday Good Friday **Memorial Day** Independence Day Labor Day Thanksgiving Day **Christmas Day**

Paid Holidays

1/2 day on Christmas Eve if work is performed in the A.M.

DIVER

Diver (Marine)

Effective Period: 7/1/2013 - 6/30/2014

Wage Rate per Hour: \$59.40

Supplemental Benefit Rate per Hour: \$44.97

Diver Tender (Marine)

Effective Period: 7/1/2013 - 6/30/2014

Wage Rate per Hour: \$42.05

Supplemental Benefit Rate per Hour: \$44.97

Overtime

Time and one half the regular rate after an 8 hour day.

Time and one half the regular rate for Saturday.

Double time the regular rate for Sunday.

Saturday may be used as a make-up day at straight time when a day is lost during that week to inclement weather.

Overtime Holidays

Double time the regular rate for work on the following holiday(s).

ew Year's Day
resident's Day
Memorial Day
Independence Day
Labor Day
Columbus Day
Presidential Election Day
Thanksgiving Day
Christmas Day

Paid Holidays

None

Shift Rates

When three shifts are utilized each shift shall work seven and one half-hours (7 1/2 hours) and paid for 8 hours, allowing for one half hour for lunch.

(Carpenters District Council)

DOCKBUILDER - PILE DRIVER

Dockbuilder - Pile Driver

ffective Period: 7/1/2013 - 6/30/2014

Wage Rate per Hour: \$46.82

Supplemental Benefit Rate per Hour: \$44.97

Overtime

Time and one half the regular rate after an 8 hour day.

Time and one half the regular rate for Saturday.

Double time the regular rate for Sunday.

Saturday may be used as a make-up day at straight time when a day is lost during that week to inclement weather.

Overtime Holidays

Double time the regular rate for work on the following holiday(s).

New Year's Day

President's Day

Memorial Day

Independence Day

Labor Day

Columbus Day

Presidential Election Day

ADDENDUM 1

Thanksgiving Day

Christmas Day

Paid Holidays

None

Shift Rates

Off shift work commencing between 5:00 P.M. and 11:00 P.M. shall work eight and one half hours allowing for one half hour for lunch. The wage rate shall be 113% of the straight time hourly wage rate.

(Carpenters District Council)

DRIVER: TRUCK (TEAMSTER)

Driver - Automobile Chauffeur (Dump Truck)

Effective Period: 7/1/2013 - 6/30/2014

Wage Rate per Hour: \$38.11

Supplemental Benefit Rate per Hour: \$40.20

Driver - Heavy Equipment Trailer Driver

Effective Period: 7/1/2013 - 6/30/2014

Wage Rate per Hour: \$39.61

Supplemental Benefit Rate per Hour: \$40.20

Note: For time and one half overtime Wage Rate - \$57.16; for double time overtime Wage Rate - \$76.21

Driver - Euclid & Turnapull Operator

Effective Period: 7/1/2013 - 6/30/2014

Wage Rate per Hour: \$38.67

Supplemental Benefit Rate per Hour: \$40.20

Driver - Six Wheeler(3 Axle) Tractors & Trailers

in the about it is

Effective Period: 7/1/2013 - 6/30/2014

Wage Rate per Hour: \$39.11

Supplemental Benefit Rate per Hour: \$40.20

Note: For time and one half overtime Wage Rate - \$58.01; for double time overtime Wage Rate - \$77.34

Driver - Boom Truck

Effective Period: 7/1/2013 - 6/30/2014

Wage Rate per Hour: \$39.36

Supplemental Benefit Rate per Hour: \$40.20

Note: For time and one half overtime Wage Rate - \$58.01; for double time overtime Wage Rate - \$77.34

Overtime Description

For Paid Holidays: Holiday pay for all holidays shall be prorated based two hours per day for each day worked in the holiday week, not to exceed 8 hours of holiday pay. For Thanksgiving week, the prorated share shall be 5 1/3 hours of holiday pay for each day worked in Thanksgiving week.

Overtime

se contract postalica

Jan Wall

The second

o de ego (la 120 de la 200 de 10). Partiro (la 100 de en la 120 de la 10).

in dien in der Beitricht den den der Gest Die Gestallte der Staten von der Staten

· "我看到这个大大家,要要好了这样的一块。"

STATE OF STATE

and the second second second second

特別の主意を表現を含めて多くを表現していまします。

Time and one half the regular rate after an 8 hour day. ime and one half the regular rate for Saturday.

Double time the regular rate for Sunday.

Overtime Holidays

Double time the regular rate for work on the following holiday(s).

New Year's Day

President's Day

Memorial Day

Independence Day

Labor Day

Columbus Day

Veteran's Day

Thanksgiving Day

Day after Thanksgiving

Paid Holidays

Christmas Day

New Year's Day
President's Day
Memorial Day
Independence Day
Labor Day
Columbus Day
Veteran's Day
Thanksgiving Day
Day after Thanksgiving
Christmas Day

Driver - Redi-Mix Driver (Sand & Gravel)

Effective Period: 7/1/2013 - 6/30/2014

Wage Rate per Hour: \$35.71

Supplemental Benefit Rate per Hour: \$37.27

Overtime Description

For Paid Holidays: Employees working two (2) days in the calendar week in which the holiday falls are to paid for these holidays, provided they shape each remaining workday during that calendar week.

Overtime

Time and one half the regular rate after an 8 hour day. Time and one half the regular rate for Saturday. Double time the regular rate for Sunday.

Overtime Holidays

Double time the regular rate for work on the following holiday(s). President's Day
Columbus Day
Veteran's Day

100 Burdaneni

V. 可自己的概要的证

transfor Carbo and

Agailte a dist 1864 - St. W. 1 1865 - St. W. 18

on the state of t

realization of the safe or early may self-

Triple time the regular rate for work on the following holiday(s).

New Year's Day

Memorial Day

Independence Day

Labor Day

Thanksgiving Day

Christmas Day

Paid Holidavs

New Year's Day President's Day Memorial Day Independence Day Labor Day Columbus Day Election Day Thanksgiving Day Christmas Day

(Local #282)

ELECTRICIAN

(Including all low voltage cabling carrying data; video; and voice in combination with data and or video.)

Electrician "A" (Regular Day)

Effective Period: 7/1/2013 - 5/13/2014

Wage Rate per Hour: \$52.00

Supplemental Benefit Rate per Hour: \$46.13

Effective Period: 5/14/2014 - 6/30/2014

Wage Rate per Hour: \$53.00

Supplemental Benefit Rate per Hour: \$47.54

Electrician "A" (Regular Day Overtime)

Effective Period: 7/1/2013 - 5/13/2014

Wage Rate per Hour: \$78.00

Supplemental Benefit Rate per Hour: \$49.39

Effective Period: 5/14/2014 - 6/30/2014

Wage Rate per Hour: \$79.50

Supplemental Benefit Rate per Hour: \$50.86

Electrician "A" (Day Shift)

Effective Period: 7/1/2013 - 5/13/2014

age Rate per Hour: \$52.00

Supplemental Benefit Rate per Hour: \$46.13

Effective Period: 5/14/2014 - 6/30/2014

Wage Rate per Hour: \$53.00

Supplemental Benefit Rate per Hour: \$47.54

Electrician "A" (Day Shift Overtime After 8 hours)

Effective Period: 7/1/2013 - 5/13/2014

Wage Rate per Hour: \$78.00

Supplemental Benefit Rate per Hour: \$49.39

Effective Period: 5/14/2014 - 6/30/2014

Wage Rate per Hour: \$79.50

Supplemental Benefit Rate per Hour: \$50.86

Electrician "A" (Swing Shift)

Effective Period: 7/1/2013 - 5/13/2014

Wage Rate per Hour: \$61.01

Supplemental Benefit Rate per Hour: \$52.47

Effective Period: 5/14/2014 - 6/30/2014

Vage Rate per Hour: \$62.19

supplemental Benefit Rate per Hour: \$54.07

Electrician "A" (Swing Shift Overtime After 7.5 hours)

Effective Period: 7/1/2013 - 5/13/2014

Wage Rate per Hour: \$91.52

Supplemental Benefit Rate per Hour: \$56.30

Effective Period: 5/14/2014 - 6/30/2014

Wage Rate per Hour: \$93.29

Supplemental Benefit Rate per Hour: \$57.97

Electrician "A" (Graveyard Shift)

Effective Period: 7/1/2013 - 5/13/2014

Wage Rate per Hour: \$68.34

Supplemental Benefit Rate per Hour: \$57.83

Effective Period: 5/14/2014 - 6/30/2014

Wage Rate per Hour: \$69.66

Supplemental Benefit Rate per Hour: \$59.59

Electrician "A" (Graveyard Shift Overtime After 7 hours)

Effective Period: 7/1/2013 - 5/13/2014 Wage Rate per Hour: \$102.51

Supplemental Benefit Rate per Hour: \$62.11

Effective Period: 5/14/2014 - 6/30/2014 Wage Rate per Hour: \$104.49

Supplemental Benefit Rate per Hour: \$63.96

Overtime

Time and one half the regular rate after a 7 hour day. Time and one half the regular rate for Saturday. Time and one half the regular rate for Sunday.

Overtime Holidays

Time and one half the regular rate for work on a holiday. New Year's Day
Martin Luther King Jr. Day
President's Day
Memorial Day
Independence Day
Labor Day
Columbus Day
Veteran's Day
Thanksgiving Day
Day after Thanksgiving
Christmas Day

Paid Holidays

None

Shift Rates

When so elected by the Employer, one or more shifts of at least five days duration may be scheduled as follows: Day Shift: 8:00 am to 4:30 pm, Swing Shift 4:30 pm to 12:30 am, Graveyard Shift: 12:30 am to 8:00 am.

For multiple shifts of temporary light and/or power, the temporary light and/or power employee shall be paid for 8 hours at the straight time rate. For three or less workers performing 8 hours temporary light and/or power the supplemental benefit rate is \$22.86 effective 1/20/2014 and \$23.63 effective 5/14/2014.

Electrician "M" (First 8 hours)

"M" rated work shall be defined as jobbing: electrical work of limited duration and scope, also consisting of repairs and/or replacement of electrical and tele-data equipment. Includes all work necessary to retrofit, service, maintain and repair all kinds of lighting fixtures and local lighting controls and washing and cleaning of foregoing fixtures.

Effective Period: 7/1/2013 - 5/13/2014

Wage Rate per Hour: \$26.50

Supplemental Benefit Rate per Hour: \$19.56

First and Second Year "M" Wage Rate Per Hour - Hired on or before 5/10/07: \$25.80 First and Second Year "M" Supplemental Rate- Hired on or before 5/10/07: \$19.21 First and Second Year "M" Wage Rate Per Hour - Hired after 5/10/07: \$22.00

jan prikkij ongresi kepance ombore ombore

· 以前,自己是自己的人的人。

First and Second Year "M" Supplemental Rate- Hired after 5/10/07: \$17.30

Effective Period: 5/14/2014 - 6/30/2014

Wage Rate per Hour: \$27.00

Supplemental Benefit Rate per Hour: \$20.32

First and Second Year "M" Wage Rate Per Hour - Hired on or before 5/10/07: \$26.30
First and Second Year "M" Supplemental Rate- Hired on or before 5/10/07: \$19.96
First and Second Year "M" Wage Rate Per Hour - Hired after 5/10/07: \$22.50
First and Second Year "M" Supplemental Rate- Hired after 5/10/07: \$18.06

Electrician "M" (Overtime After First 8 hours)

"M" rated work shall be defined as jobbing: electrical work of limited duration and scope, also consisting of repairs and/or replacement of electrical and tele-data equipment. Includes all work necessary to retrofit, service, maintain and repair all kinds of lighting fixtures and local lighting controls and washing and cleaning of foregoing fixtures.

en and the second of the second

HARRIANC STEEL

AND THE RESERVE OF THE PROPERTY OF THE PROPERT

Part Control (1984) which which is a company

Effective Period: 7/1/2013 - 5/13/2014

Wage Rate per Hour: \$39.75

Supplemental Benefit Rate per Hour: \$21.23

First and Second Year "M" Wage Rate Per Hour - Hired on or before 5/10/07: \$38.70 First and Second Year "M" Supplemental Rate- Hired on or before 5/10/07: \$20.83 First and Second Year "M" Wage Rate Per Hour - Hired after 5/10/07: \$33.00 First and Second Year "M" Supplemental Rate- Hired after 5/10/07: \$18.68

Effective Period: 5/14/2014 - 6/30/2014

Wage Rate per Hour: \$40.50

Supplemental Benefit Rate per Hour: \$21.01

First and Second Year "M" Wage Rate Per Hour - Hired on or before 5/10/07: \$39.45 First and Second Year "M" Supplemental Rate- Hired on or before 5/10/07: \$21.61 First and Second Year "M" Wage Rate Per Hour - Hired after 5/10/07: \$33.75
First and Second Year "M" Supplemental Rate- Hired after 5/10/07: \$19.47

Overtime

Time and one half the regular rate after an 8 hour day. Time and one half the regular rate for Saturday. Time and one half the regular rate for Sunday.

Overtime Holidays

Time and one half the regular rate for work on the following holiday(s). **New Year's Day** Martin Luther King Jr. Day President's Day Memorial Day Independence Day Labor Day Columbus Day The Republic Columbus Day The Republic Columbus Day The Republic Columbus Day Veteran's Day Veteran's Day Thanksgiving Day Day after Thanksgiving

Paid Holidays

Christmas Day

None

ADDENDUM 1

EFFECTIVE PERIOD: JULY 1, 2013 THROUGH JUNE 30, 2014 Page 23 of 86 PUBLISH DATE: 1/20/2014

The Brown of the Art 🕏

(Local #3)

ELECTRICIAN - ALARM TECHNICIAN

an, chaif hat toly underso has les (Scope of Work - Inspect, test, repair, and replace defective, malfunctioning, or broken devices, components and controls of Fire, Burglar and Security Systems)

tu per miseggine. Il kincur no cresta suo system 15 y anni essario, el li lecolati si leen della ni Perte incestade

2006年8月18日 1906年8月 1906年8月 1906年1月 1908年1月 19 記載課 , posta i noman koji kojim i pratiti parten kiji pri (精 i paso anicesti) p

Of the fresh is , other op AV

n naturi gazi dine en elemente

想要要要的一句,而是"自然的关系"的一个概念,这种人会的对象,但是他是

网络龙河 网络金属 医多氏试验囊切除检验 医囊性的 医囊性病 化

युक्त पुर्विक । एक अञ्चल प्राप्त के दिल्ला के अनुसार के अनुसार के किया करें हैं जा किया करें हैं कि किया करें

🐝 😘 1995 ilo et 2000 et generalisa.

is a straight of a fact of the contract of the

Alarm Technician is proposed from the object of the state of the second of the entropy of the entropy of the second of the secon

Effective Period: 7/1/2013 - 6/30/2014

Wage Rate per Hour: \$30.40

Supplemental Benefit Rate per Hour: \$13.90

Supplemental Note: \$12.40 only after 8 hours worked in a day

Overtime Description

Time and one half the regular rate for work on the following holidays: Columbus Day, Veterans Day, Day after Thanksgiving.

Double time the regular rate for work on the following holidays: New Year's day, Martin Luther King Jr. Day, President's Day, Memorial Day, Independence Day, Labor Day, Thanksgiving Day, Christmas Day.

Overtime

Time and one half the regular rate after an 8 hour day. Time and one half the regular rate for Saturday. Double time the regular rate for Sunday.

Paid Holidays

New Year's Day Martin Luther King Jr. Day President's Day Memorial Day Independence Day Labor Day **Columbus Day Veteran's Day** Thanksgiving Day Day after Thanksgiving Christmas Day

Shift Rates

Night Differential is based upon a ten percent (10%) differential between the hours of 4:00 P.M. and 12:30 A.M. and a fifteen percent (15%) differential for the hours 12:00 A.M. to 8:00 A.M.

Vacation

At least 1 year of employment	ten (10) days
5 years or more of employment	
10 years of employment	twenty (20) days

Plus one Personal Day per year

Sick Days:

One day per Year

(Local #3)

ELECTRICIAN-STREET LIGHTING WORKER

Electrician - Electro Pole Electrician

Effective Period: 7/1/2013 - 5/20/2014

Wage Rate per Hour: \$52.00

Supplemental Benefit Rate per Hour: \$47.90

Effective Period: 5/21/2014 - 6/30/2014

Wage Rate per Hour: \$53.00

Supplemental Benefit Rate per Hour: \$49.34

Electrician - Electro Pole Foundation Installer

Effective Period: 7/1/2013 - 5/20/2014

Wage Rate per Hour: \$39.42

Supplemental Benefit Rate per Hour: \$36.46

Effective Period: 5/21/2014 - 6/30/2014

Wage Rate per Hour: \$40.18

Supplemental Benefit Rate per Hour: \$37.73

<u>Electrician - Electro Pole Maintainer</u>

Effective Period: 7/1/2013 - 5/20/2014

Wage Rate per Hour: \$33.75

Supplemental Benefit Rate per Hour: \$32.83

Effective Period: 5/21/2014 - 6/30/2014

Wage Rate per Hour: \$34.40

Supplemental Benefit Rate per Hour: \$34.00

Overtime Description

Electrician - Electro Pole Electrician: Time and one half the regular rate after a 7 hour day and after 5 consecutive days worked per week.

Electrician - Electro Pole Foundation Installer: Time and one half the regular rate after 8 hours within a 24 hour period and Saturday and Sunday.

Electrician - Electro Pole Maintainer: Time and one half the regular rate after a 7 hour day and after 5 consecutive days worked per week. Saturdays and Sundays may be used as a make-up day at straight time when a day is lost during the week to inclement weather.

Overtime Holidays

ADDENDUM 1

usa se no 🚯 ese nuelo abra

- Polish Retail (新聞) - Arthur agus あわり かつしょうしょびん (連り)

\$P\$\$\$日 \$P\$图 450 年日中华中国政策

Tablik (1997) in Special Speci

57,572 mot by viat again

STORES CHARLES ON THE CHARLES

The Control of the Co

個外幕 respectives かった者 **経過れたが** impressess assis

th. 300 page trap sign in soul amos geiges

\$ 18 GRAND BURGER PROPERTY

Annual Portugal Society (1986)

Marie Marie Commence of the second second of

Time and one half the regular rate for work on the following holiday(s).

New Year's Day

Martin Luther King Jr. Day

President's Day

Memorial Day

Independence Day

Labor Day

Columbus Day

Veteran's Day

Thanksgiving Day

Day after Thanksgiving

Christmas Day

Paid Holidays

None

(Local #3)

ELEVATOR CONSTRUCTOR

Elevator Constructor

Effective Period: 7/1/2013 - 6/30/2014

Wage Rate per Hour: \$57.01

Supplemental Benefit Rate per Hour: \$34.48

Overtime Description

For New Construction: work performed after 7 or 8 hour day, Saturday, Sunday or between 4:30pm and 7:00am shall be paid at double time rate.

Existing buildings: work performed after an 8 hour day, Saturday, Sunday or between 5:30pm and 7:00 am shall be paid time and one half.

Overtime

Double time the regular rate for work on the following holiday(s).

Paid Holidays

New Year's Day
President's Day
Good Friday
Memorial Day
Independence Day
Labor Day
Columbus Day
Veteran's Day
Thanksgiving Day
Day after Thanksgiving
Christmas Day

Vacation

Employer contributes 8% of regular basic hourly rate as vacation pay for employees with more than 15 years of ervice, and 6% for employees with 5 to 15 years of service, and 4% for employees with less than 5 years of service.

(Local #1)

ELEVATOR REPAIR & MAINTENANCE

Elevator Service/Modernization Mechanic

Effective Period: 7/1/2013 - 6/30/2014

Wage Rate per Hour: \$45.14

Supplemental Benefit Rate per Hour: \$33.02

Overtime Description

For Service Work: Double time - all work performed on Sundays, Holidays, and between midnight and 7:00am.

Overtime

Time and one half the regular rate after an 8 hour day.

Time and one half the regular rate for Saturday.

Time and one half the regular rate for Sunday.

Time and one half the regular rate for work on a holiday plus the day's pay.

Paid Holidays

lew Year's Day

President's Day

Good Friday

Memorial Day

Independence Day

Labor Day

Columbus Day

Veteran's Day

Thanksgiving Day

Day after Thanksgiving

Christmas Day

Shift Rates

For Modernization Work (4pm to 12:30am) - regularly hourly rate plus a (15%) fifteen percent differential.

Vacation

Employer contributes 8% of regular basic hourly rate as vacation pay for employees with more than 15 years of service, and 6% for employees with 5 to 15 years of service, and 4% for employees with less than 5 years of service.

(Local #1)

ENGINEER

ADDENDUM 1

EFFECTIVE PERIOD: JULY 1, 2013 THROUGH JUNE 30, 2014 Page 27 of 86
PUBLISH DATE: 1/20/2014

Engineer - Heavy Construction Operating Engineer I

Cherrypickers 20 tons and over and Loaders (rubber tired and/or tractor type with a manufacturer's minimum rated capacity of six cubic yards and over).

Effective Period: 7/1/2013 - 6/30/2014

Wage Rate per Hour: \$61.05

Supplemental Benefit Rate per Hour: \$31.93 Supplemental Note: \$57.46 on overtime

Shift Wage Rate: \$97.68

Engineer - Heavy Construction Operating Engineer II

Backhoes, Basin Machines, Groover, Mechanical Sweepers, Bobcat, Boom Truck, Barrier Transport (Barrier Mover) & machines of similar nature. Operation of Churn Drills and machines of a similar nature, Stetco Silent Hoist and machines of similar nature, Vac-Alls, Meyers Machines, John Beam and machines of a similar nature, Ross Carriers and Travel Lifts and machines of a similar nature, Bulldozers, Scrapers and Turn-a-Pulls: Tugger Hoists (Used exclusively for handling excavated material); Tractors with attachments, Hyster and Roustabout Cranes, Cherrypickers. Austin Western, Grove and machines of a similar nature, Scoopmobiles, Monorails, Conveyors, Trenchers: Loaders-Rubber Tired and Tractor: Barber Greene and Eimco Loaders and Eimco Backhoes; Mighty Midget and similar breakers and Tampers, Curb and Gutter Pavers and Motor Patrol, Motor Graders and all machines of a similar nature. Locomotives 10 Tons or under. Mini-Max, Break-Tech and machines of a similar nature; Milling machines, robotic and demolition machines and machines of a similar nature, shot blaster, skid steer machines and machines of a similar nature including bobcat, pile rig rubber-tired excavator (37,000 lbs. and under), 2 man auger.

Effective Period: 7/1/2013 - 6/30/2014

Wage Rate per Hour: \$59.24

Supplemental Benefit Rate per Hour: \$31.93 Supplemental Note: \$57.46 on overtime

Shift Wage Rate: \$94.78

Engineer - Heavy Construction Operating Engineer III

Minor Equipment such as Tractors, Post Hole Diggers, Ditch Witch (Walk Behind), Road Finishing Machines, Rollers five tons and under, Tugger Hoists, Dual Purpose Trucks, Fork Lifts, and Dempsey Dumpers, Fireperson.

Effective Period: 7/1/2013 - 6/30/2014

Wage Rate per Hour: \$56.22

Supplemental Benefit Rate per Hour: \$31.93 Supplemental Note: \$57.46 on overtime

Shift Wage Rate: \$89.95

Engineer - Heavy Construction Maintenance Engineer I

Installing, Repairing, Maintaining, Dismantling and Manning of all equipment including Steel Cutting, Bending and Heat Sealing Machines, Mechanical Heaters, Grout Pumps, Bentonite Pumps & Plants, Screening Machines, Fusion Coupling Machines, Tunnel Boring Machines Moles and Machines of a similar nature, Power Packs, Mechanical Hydraulic Jacks; all drill rigs including but not limited to Churn, Rotary Caisson, Raised Bore & Drills of a similar nature; Personnel, Inspection & Safety Boats or any boats used to perform functions of same, Mine Hoists, Whirlies, all Climbing Cranes, all Tower Cranes, including but not limited to Truck Mounted and Crawler Type and machines of similar nature; Maintaining Hydraulic Drills and machines of a similar nature; Well Point System-Installation and dismantling; Burning, Welding, all Pumps regardless of size and/or motor power, except

River Cofferdam Pumps and Wells Point Pumps; Motorized Buggies (three or more); equipment used in the leaning and televising of sewers, but not limited to jet-rodder/vacuum truck, vacall/vactor, closed circuit selevision inspection equipment; high powered water pumps, jet pumps; screed machines and concrete finishing machines of a similar nature; vermeers.

Effective Period: 7/1/2013 - 6/30/2014

Wage Rate per Hour: \$58.97

Supplemental Benefit Rate per Hour: \$31.93 Supplemental Note: \$57.46 on overtime

Shift Wage Rate: \$94.35

Engineer - Heavy Construction Maintenance Engineer II

On Base Mounted Tower Cranes

Effective Period: 7/1/2013 - 6/30/2014

Wage Rate per Hour: \$77.30

Supplemental Benefit Rate per Hour: \$31.93 Supplemental Note: \$57.46 on overtime

Shift Wage Rate: \$123.68

Engineer - Heavy Construction Maintenance Engineer III

On Generators, Light Towers

Effective Period: 7/1/2013 - 6/30/2014

Vage Rate per Hour: \$39.10

Supplemental Benefit Rate per Hour: \$31.93
Supplemental Note: \$57.46 on overtime

Shift Wage Rate: \$62.56

Engineer - Heavy Construction Maintenance Engineer IV

On Pumps and Mixers including mud sucking

Effective Period: 7/1/2013 - 6/30/2014

Wage Rate per Hour: \$40.11

Supplemental Benefit Rate per Hour: \$31.93 Supplemental Note: \$57.46 on overtime

Shift Wage Rate: \$64.18

Engineer - Heavy Construction Oilers I

Gradalls, Cold Planer Grader, Concrete Pumps, Driving Truck Cranes, Driving and Operating Fuel and Grease Trucks.

Effective Period: 7/1/2013 - 6/30/2014

Wage Rate per Hour: \$53.22

Supplemental Benefit Rate per Hour: \$31.93 Supplemental Note: \$57.46 on overtime

Shift Wage Rate: \$85.15

EFFECTIVE PERIOD: JULY 1, 2013 THROUGH JUNE 30, 2014 Page 29 of 86
PUBLISH DATE: 1/20/2014

Engineer - Heavy Construction Oilers II

All gasoline, electric, diesel or air operated Shovels, Draglines, Backhoes, Keystones, Pavers, Gunite Machines, Battery of Compressors, Crawler Cranes, two-person Trenching Machines.

Effective Period: 7/1/2013 - 6/30/2014

Wage Rate per Hour: \$36.97

Supplemental Benefit Rate per Hour: \$31.93 Supplemental Note: \$57.46 on overtime

Shift Wage Rate: \$59.15

Engineer - Steel Erection Maintenance Engineers

Derrick, Travelers, Tower, Crawler Tower and Climbing Cranes

Effective Period: 7/1/2013 - 6/30/2014

Wage Rate per Hour: \$57.05

Supplemental Benefit Rate per Hour: \$31.93 Supplemental Note: \$57.46 on overtime

Shift Wage Rate: \$91.28

Engineer - Steel Erection Oiler I

On a Truck Crane

Effective Period: 7/1/2013 - 6/30/2014

Wage Rate per Hour: \$53.43

Supplemental Benefit Rate per Hour: \$31.93 Supplemental Note: \$57.46 on overtime

Shift Wage Rate: \$85.49

Engineer - Steel Erection Oiler II

On a Crawler Crane

Effective Period: 7/1/2013 - 6/30/2014

Wage Rate per Hour: \$40.84

Supplemental Benefit Rate per Hour: \$31.93 Supplemental Note: \$57.46 on overtime

Shift Wage Rate: \$65.34

Overtime Description

On jobs of more than one shift, if the next shift employee fails to report for work through any cause over which the employer has no control, the employee on duty who works the next shift continues to work at the single time rate.

Overtime

Double time the regular rate after an 8 hour day. Double time the regular time rate for Saturday. Double time the regular rate for Sunday.

SPLANCE CONTRACTOR SPANISHED

Property and the second section of the second section is a second second section of the second secon

Company for the contract and a

and the state of t

والمنافية والمنافرة والمنا

Double time the regular rate for work on the following holiday(s).

Paid Holidays

New Year's Day
Lincoln's Birthday
President's Day
Memorial Day
Independence Day
Labor Day
Columbus Day
Veteran's Day
Thanksgiving Day
Day after Thanksgiving
Christmas Day

Day after Thanksgiving
Christmas Day
Employees must work at least one day in the payroll week in which the holiday occurs to receive the paid holiday

Engineer - Building Work Maintenance Engineers I

Installing, repairing, maintaining, dismantling (of all equipment including: Steel Cutting and Bending Machines, Mechanical Heaters, Mine Hoists, Climbing Cranes, Tower Cranes, Linden Peine, Lorain, Liebherr, Mannes, or machines of a similar nature, Well Point Systems, Deep Well Pumps, Concrete Mixers with loading Device, Concrete Plants, Motor Generators when used for temporary power and lights), skid steer machines of a similar nature including bobcat.

Effective Period: 7/1/2013 - 6/30/2014

Vage Rate per Hour: \$54.04

Supplemental Benefit Rate per Hour: \$31.93 Supplemental Note: \$57.46 on overtime

Engineer - Building Work Maintenance Engineers II

On Pumps, Generators, Mixers and Heaters

Effective Period: 7/1/2013 - 6/30/2014

Wage Rate per Hour: \$42.10

Supplemental Benefit Rate per Hour: \$31.93
Supplemental Note: \$57.46 on overtime

Engineer - Building Work Oilers I

All gasoline, electric, diesel or air operated Gradealls: Concrete Pumps, Overhead Cranes in Power Houses: Their duties shall be to assist the Engineer in oiling, greasing and repairing of all machines; Driving Truck Cranes: Driving and Operating Fuel and Grease Trucks, Cherrypickers (hydraulic cranes) over 70,000 GVW, and machines of a similar nature.

Effective Period: 7/1/2013 - 6/30/2014

Wage Rate per Hour: \$51.40

Supplemental Benefit Rate per Hour: \$31.93 Supplemental Note: \$57.46 on overtime

ADDENDUM 1 EFFECTIVE PERIOD: JULY 1, 2013 THROUGH JUNE 30, 2014 Page 31 of 86 PUBLISH DATE: 1/20/2014

Engineer - Building Work Oilers II

Oilers on Crawler Cranes. Backhoes, Trenching Machines, Gunite Machines, Compressors (three or more in Battery).

Effective Period: 7/1/2013 - 6/30/2014 Wage Rate per Hour: \$38.31

Supplemental Benefit Rate per Hour: \$31.93 Supplemental Note: \$57.46 on overtime

Overtime Description

On jobs of more than one shift, if an Employee fails to report for work through any cause over which the Employer has no control, the Employee on duty will continue to work at the rate of single time.

Overtime

Double time the regular rate after an 8 hour day. Double time the regular time rate for Saturday. Double time the regular rate for Sunday. Double time the regular rate for work on the following holiday(s).

Paid Holidays and one griss O bod? g. tertime sepregions the leafer the contribute of the field and thirds or the

ම් ද සේවීමෙම අත යට යුතුම්කට රාර්ථක වැනිමේ වේ තම් වේ යුතුම් පුණ්ඩ සේවීම වේ වෙත් වේ වැනිම් ජීමතිවා විසින් සම්බන් ආපුරු සේව ප්වේත වෙත් වීම සේව සමුත්වට සමුත්වීම් වෙත්වේ ප්රේක ප්රේක ප්රේක වේ වීම විය. එම ප්රේක වෙත් මේ වෙත්වේ පෙ සිතුන් මිසින් සේව විසින් දීව ස්වේතික කළත්තු වූ වෙත වුවසට වේ එසිනව අතම්නවත් වන තවයට පමණ්ඩ වෙත්වේට මොනෙස න New Year's Day Lincoln's Birthday President's Day **Memorial Day** Independence Day **Labor Day** Columbus Day Veteran's Day Thanksgiving Day **Christmas Day**

Employees must work at least one day in the payroll week in which the holiday occurs to receive the paid holiday

- valetaji pakalikoji mete k

大名字数 医乳头 人名英格兰人名 A Committee of the comm

CARRIED CARREST CHORSE PARCENT

Shift Rates

Off Shift: double time the regular hourly rate.

(Local #15)

ENGINEER - CITY SURVEYOR AND CONSULTANT

Party Chief

Effective Period: 7/1/2013 - 6/30/2014 Wage Rate per Hour: \$35.55

Supplemental Benefit Rate per Hour: \$17.65

Instrument Person

Effective Period: 7/1/2013 - 6/30/2014

EFFECTIVE PERIOD: JULY 1, 2013 THROUGH JUNE 30, 2014 Page 32 of 86 **PUBLISH DATE: 1/20/2014**

Wage Rate per Hour: \$29.41

ipplemental Benefit Rate per Hour: \$17.65

Rodperson

Effective Period: 7/1/2013 - 6/30/2014

Wage Rate per Hour: \$25.54

Supplemental Benefit Rate per Hour: \$17.65

Overtime Description

Overtime Benefit Rate - \$23.63 per hour (time & one half) \$29.95 per hour (double time).

Time and one half the regular rate after an 8 hour day, Time and one half the regular rate for Saturday for the first eight hours worked, Double time the regular time rate for Saturday for work performed in excess of eight hours, Double time the regular rate for Sunday and Double time the regular rate for work on a holiday.

Paid Holidays

New Year's Day Lincoln's Birthday President's Day **Memorial Day** Independence Day Labor Day Columbus Day Veteran's Day Thanksgiving Day Day after Thanksgiving

Christmas Day mployees must work at least one day in the payroll week in which the holiday occurs to receive the paid holiday

(Operating Engineer Local #15-D)

ENGINEER - FIELD (BUILDING CONSTRUCTION) (Construction of Building Projects, Concrete Superstructures, etc.)

Field Engineer - BC Party Chief

Effective Period: 7/1/2013 - 6/30/2014

Wage Rate per Hour: \$55.40

Supplemental Benefit Rate per Hour: \$30.62

Supplemental Note: Overtime Benefit Rate - \$42.73 per hour (time & one half) \$54.84 per hour (double time).

Field Engineer - BC Instrument Person

Effective Period: 7/1/2013 - 6/30/2014

Wage Rate per Hour: \$43.10

Supplemental Benefit Rate per Hour: \$30.62

Supplemental Note: Overtime Benefit Rate - \$42.73 per hour (time & one half) \$54.84 per hour (double time).

ADDENDUM 1 EFFECTIVE PERIOD: JULY 1, 2013 THROUGH JUNE 30, 2014 PUBLISH DATE: 1/20/2014

Page 33 of 86

Field Engineer - BC Rodperson

Effective Period: 7/1/2013 - 6/30/2014

Wage Rate per Hour: \$27.96

Supplemental Benefit Rate per Hour: \$30.62

Supplemental Note: Overtime Benefit Rate - \$42.73 per hour (time & one half) \$54.84 per hour (double time).

Overtime Description

Time and one half the regular rate after a 7 hour work and time and one half the regular rate for Saturday for the first seven hours worked, Double time the regular time rate for Saturday for work performed in excess of seven hours, Double time the regular rate for Sunday and Double time the regular rate for work on a holiday.

and a company of the second of the company of the c

- Para Tible (1887) Yang Straft Tuk (1988) Ling (1987) And (1987)

Paid Holidays (เดือาการเกาะเลือาสิตินา มีคระสานา เลือาสิตินา เลือาสิตินา เลือาสิตินา เลือาสิตินา เลือาสิตินา เลือาสิตินา

New Year's Day
President's Day
Good Friday
Memorial Day
Independence Day
Labor Day
Columbus Day
Veteran's Day
Thanksgiving Day
Christmas Day

Employees must work at least one day in the payroll week in which the holiday occurs to receive the paid holiday

(Operating Engineer Local:#15-D)published to add gradus and how the season to be set to be seen to be a recommendation of the season and

ENGINEER - FIELD (HEAVY CONSTRUCTION)

(Construction of Roads, Tunnels, Bridges, Sewers, Building Foundations, Engineering Structures etc.)

Field Engineer - HC Party Chief

Effective Period: 7/1/2013 - 6/30/2014

Wage Rate per Hour: \$62.61

Supplemental Benefit Rate per Hour: \$30.62

Supplemental Note: Overtime benefit rate - \$42.73 per hour (time & one half), \$54.84 per hour (double time).

Field Engineer - HC Instrument Person

Effective Period: 7/1/2013 - 6/30/2014

Wage Rate per Hour: \$46.00

Supplemental Benefit Rate per Hour: \$30.62

Supplemental Note: Overtime benefit rate - \$42.73 per hour (time & one half), \$54.84 per hour (double time).

Field Engineer - HC Rodperson

EFFECTIVE PERIOD: JULY 1, 2013 THROUGH JUNE 30, 2014 Page 34 of 86 PUBLISH DATE: 1/20/2014

ffective Period: 7/1/2013 - 6/30/2014

Wage Rate per Hour: \$38.61

Supplemental Benefit Rate per Hour: \$30.62

Supplemental Note: Overtime benefit rate - \$42.73 per hour (time & one half), \$54.84 per hour (double time).

Overtime Description

Time and one half the regular rate after an 8 hour day, Time and one half the regular rate for Saturday for the first eight hours worked, Double time the regular time rate for Saturday for work performed in excess of eight hours, Double time the regular rate for Sunday and Double time the regular rate for work on a holiday.

Paid Holidays

New Year's Day
Lincoln's Birthday
President's Day
Memorial Day
Independence Day
Labor Day
Columbus Day
Veteran's Day
Thanksgiving Day
Christmas Day

Employees must work at least one day in the payroll week in which the holiday occurs to receive the paid holiday

(Operating Engineer Local #15-D)

ENGINEER - FIELD (STEEL ERECTION)

Field Engineer - Steel Erection Party Chief

Effective Period: 7/1/2013 - 6/30/2014

Wage Rate per Hour: \$58.50

Supplemental Benefit Rate per Hour: \$30.62

Supplemental Note: Overtime benefit rate - \$42.73 per hour (time & one half), \$54.84 per hour (double time).

Field Engineer - Steel Erection Instrument Person

Effective Period: 7/1/2013 - 6/30/2014

Wage Rate per Hour: \$45.53

Supplemental Benefit Rate per Hour: \$30.62

Supplemental Note: Overtime benefit rate - \$42.73 per hour (time & one half), \$54.84 per hour (double time).

Field Engineer - Steel Erection Rodperson

Effective Period: 7/1/2013 - 6/30/2014

Wage Rate per Hour: \$30.43

Supplemental Benefit Rate per Hour: \$30.62

Supplemental Note: Overtime benefit rate - \$42.73 per hour (time & one half), \$54.84 per hour (double time).

Part of the state of the second

Overtime Description

Time and one half the regular rate for Saturday for the first eight hours worked. Double time the regular rate for Saturday for work performed in excess of eight hours.

Overtime

Time and one half the regular rate after an 8 hour day.

Double time the regular rate for Sunday.

Double time the regular rate for work on the following holiday(s).

THE CANAL THE CHEST AS A SECURE OF THE CHEST
Paid Holidays

New Year's Day Lincoln's Birthday President's Day Memorial Day Independence Day Labor Day Columbus Day Veteran's Day Thanksgiving Day Christmas Day

Employees must work at least one day in the payroll week in which the holiday occurs to receive the paid holiday

Valed seen # 6,10% ing

PROFESSION OF

yed alwijin "

(Operating Engineer Local #15-D)

ENGINEER - OPERATING

Operating Engineer - Road & Heavy Construction I

ម្មក្នុងត្រូវ នៅស្រាស់ មេរ៉ាង សម្ដេចបាន ១០០ នាងសម្រេច ស្ដាស់ប្រសាស់ សង្កាន់ស្កាស់ប្រព័ន្ធ ១០០០ បានប្រការប្រការ

Back Filling Machines, Cranes, Mucking Machines and Dual Drum Paver.

Effective Period: 7/1/2013 - 6/30/2014

Wage Rate per Hour: \$67.70

Supplemental Benefit Rate per Hour: \$28.60
Supplemental Note: \$51.75 overtime hours

Shift Wage Rate: \$108.32

Operating Engineer - Road & Heavy Construction II

Backhoes, Power Shovels, Hydraulic Clam Shells, Steel Erection, Moles and machines of a similar nature.

Effective Period: 7/1/2013 - 6/30/2014

Wage Rate per Hour: \$70.10

Supplemental Benefit Rate per Hour: \$28.60 Supplemental Note: 51.75 overtime hours

Shift Wage Rate: \$112.16

Operating Engineer - Road & Heavy Construction III

Mine Hoists, Cranes, etc. (Used as Mine Hoists)

ffective Period: 7/1/2013 - 6/30/2014

Wage Rate per Hour: \$72.34

Supplemental Benefit Rate per Hour: \$28.60 Supplemental Note: \$51.75 overtime hours

Shift Wage Rate: \$115.74

Operating Engineer - Road & Heavy Construction IV

Gradealls, Keystones, Cranes on land or water (with digging buckets), Bridge Cranes, Vermeer Cutter and machines of a similar nature, Trenching Machines.

大魔体的人,"我们还是一个人的一种人人

医分解性结束 医医乳腺囊瘤 建氯化甲基酚 医多克曼氏病

THE BAR LESS ! HE DESTINATED

The first of the second of the

The state of the s

Level Bar Brook of Alexander

and the color of the state of the color of t

· 自由 (多) (4) (4) (4) (4) (2) (2) (4) (4) (4) (4) (4) (4)

CARLO MENTS OF AN AND MENTS

TEN STEET OF BUILDING TO STATE

Effective Period: 7/1/2013 - 6/30/2014

Wage Rate per Hour: \$70.63

Supplemental Benefit Rate per Hour: \$28.60 Supplemental Note: \$51.75 overtime hours

Shift Wage Rate: \$113.01

Operating Engineer - Road & Heavy Construction V

Pile Drivers & Rigs (employing Dock Builder foreperson): Derrick Boats, Tunnel Shovels.

Effective Period: 7/1/2013 - 6/30/2014

Wage Rate per Hour: \$69.23

Supplemental Benefit Rate per Hour: \$28.60 Supplemental Note: \$51.75 overtime hours

Shift Wage Rate: \$110.77

Operating Engineer - Road & Heavy Construction VI

Mixers (Concrete with loading attachment), Concrete Pavers, Cableways, Land Derricks, Power Houses (Low Air Pressure Units).

Effective Period: 7/1/2013 - 6/30/2014

Wage Rate per Hour: \$65.76

Supplemental Benefit Rate per Hour: \$28.60 Supplemental Note: \$51.75 overtime hours

Shift Wage Rate: \$105.22

Operating Engineer - Road & Heavy Construction VII

Barrier Movers, Barrier Transport and Machines of a Similar Nature.

Effective Period: 7/1/2013 - 6/30/2014

Wage Rate per Hour: \$53.08

Supplemental Benefit Rate per Hour: \$28.60 Supplemental Note: \$51.75 overtime hours

Shift Wage Rate: \$84.93

Operating Engineer - Road & Heavy Construction VIII

BUDGE BOY OF BUILDING

ال المراجعة الأن المراجعة الم المراجعة في المراجعة
o secondi, analis — planta d

三氟氰合矿 克州和阿尔德西 化特殊流光器

an taka kasa negeraka

A HOLDER OF STREET COSTON SHIPPER

The state of the second section of the second section is the second section of the section of the second section of the section of the second section of the section of th

多一种一种形象,发生的变色的过去式和过去分词含含的

The commence of the sect three dollar

rain a mer et e l'Élephasse (Millante Rassaf

(A) 新海蘭 (Marie 1997) 经国际 (医磷酸

in Permusian a 14 agus An an an Mingraph an an airte

TO BE SUDDEFINE FOR CHARACTER CONTRACTOR

一個自己的 會自己的領域 黃芩 下海流 (由於於)以此中的代码的特殊日常

Wade Run not thur about

等型器子次套 Lastern landate 数据中

manual constant of the formation of the first of the second

n in a trensvisit teet huddau bygad Teen trensk folgt store skyrthiologi

进行的 1967年 2017年 1968年 建基环分子剂 化进载磁管

Utility Compressors

Effective Period: 7/1/2013 - 6/30/2014

Wage Rate per Hour: \$41.18

Supplemental Benefit Rate per Hour: \$28.60 Supplemental Note: \$51.75 overtime hours

Shift Wage Rate: \$51.93

Operating Engineer - Road & Heavy Construction IX

Horizontal Boring Rig

Effective Period: 7/1/2013 - 6/30/2014

Wage Rate per Hour: \$62.53

Supplemental Benefit Rate per Hour: \$28.60 Supplemental Note: \$51.75 overtime hours

Shift Wage Rate: \$100.05

Operating Engineer - Road & Heavy Construction X

Elevators (manually operated as personnel hoist). A factor of the contract of

Effective Period: 7/1/2013 - 6/30/2014

Wage Rate per Hour: \$57.46

Supplemental Benefit Rate per Hour: \$28.60 Supplemental Note: \$51.75 overtime hours

Shift Wage Rate: \$91.94

Operating Engineer - Road & Heavy Construction XI

Compressors (Portable 3 or more in battery), Driving of Truck Mounted Compressors, Well-point Pumps, Tugger & Machines Well Point Pumps, Churn Drill.

Effective Period: 7/1/2013 - 6/30/2014

Wage Rate per Hour: \$44.63

Supplemental Benefit Rate per Hour: \$28.60 Supplemental Note: \$51.75 overtime hours

Shift Wage Rate: \$71.41

Operating Engineer - Road & Heavy Construction XII

All Drills and Machines of a similar nature.

Effective Period: 7/1/2013 - 6/30/2014

Wage Rate per Hour: \$66.45

Supplemental Benefit Rate per Hour: \$28.60 Supplemental Note: \$51.75 overtime hours

Shift Wage Rate: \$106.32

Operating Engineer - Road & Heavy Construction XIII

Concrete Pumps, Concrete Plant, Stone Crushers, Double Drum Hoist, Power Houses (other than above).

Effective Period: 7/1/2013 - 6/30/2014

Wage Rate per Hour: \$64.34

Supplemental Benefit Rate per Hour: \$28.60 Supplemental Note: \$51.75 overtime hours

Shift Wage Rate: \$102.94

Operating Engineer - Road & Heavy Construction XIV

Concrete Mixer

Effective Period: 7/1/2013 - 6/30/2014

Wage Rate per Hour: \$61.53

Supplemental Benefit Rate per Hour: \$28.60 Supplemental Note: \$51.75 overtime hours

Shift Wage Rate: \$98.45

Operating Engineer - Road & Heavy Construction XV

Compressors (Portable Single or two in Battery, not over 100 feet apart), Pumps (River Cofferdam) and Welding Machines, Push Button Machines, All Engines Irrespective of Power (Power-Pac) used to drive auxiliary equipment, Air, Hydraulic, etc.

Effective Period: 7/1/2013 - 6/30/2014

Wage Rate per Hour: \$41.44

supplemental Benefit Rate per Hour: \$28.60 Supplemental Note: \$51.75 overtime hours

Shift Wage Rate: \$66.30

Operating Engineer - Road & Heavy Construction XVI

Concrete Breaking Machines, Hoists (Single Drum), Load Masters, Locomotives (over ten tons) and Dinkies over ten tons, Hydraulic Crane-Second Engineer.

Effective Period: 7/1/2013 - 6/30/2014

Wage Rate per Hour: \$58.74

Supplemental Benefit Rate per Hour: \$28.60 Supplemental Note: \$51.85 overtime hours

Shift Wage Rate: \$93.98

Operating Engineer - Road & Heavy Construction XVII

On-Site concrete plant engineer, On-site Asphalt Plant Engineer, and Vibratory console.

Effective Period: 7/1/2013 - 6/30/2014

Wage Rate per Hour: \$59.21

Supplemental Benefit Rate per Hour: \$28.60 Supplemental Note: \$51.75 overtime hours

Shift Wage Rate: \$94.74

Operating Engineer - Road & Heavy Construction XVIII

Tower Crane

Effective Period: 7/1/2013 - 6/30/2014

Wage Rate per Hour: \$85.00

Supplemental Benefit Rate per Hour: \$28.60 Supplemental Note: \$51.75 overtime hours

Shift Wage Rate: \$136.00

Operating Engineer - Paving I

Asphalt Spreaders, Autogrades (C.M.I.), Roto/Mil

Effective Period: 7/1/2013 - 6/30/2014

Wage Rate per Hour: \$65.76

Supplemental Benefit Rate per Hour: \$28.60 Supplemental Note: \$51.75 overtime hours

Shift Wage Rate: \$105.22

Operating Engineer - Paving II

Asphalt Roller

Effective Period: 7/1/2013 - 6/30/2014

Wage Rate per Hour: \$64.04

Supplemental Benefit Rate per Hour: \$28.60 Supplemental Note: \$51.75 overtime hours

Shift Wage Rate: \$102.46

Operating Engineer - Paving III

Asphalt Plants

Effective Period: 7/1/2013 - 6/30/2014

Wage Rate per Hour: \$54.17

Supplemental Benefit Rate per Hour: \$28.60 Supplemental Note: \$51.75 overtime hours

Shift Wage Rate: \$86.67

Operating Engineer - Concrete I

Cranes

Effective Period: 7/1/2013 - 6/30/2014

Wage Rate per Hour: \$70.32

Supplemental Benefit Rate per Hour: \$28.60 Supplemental Note: \$51.75 overtime hours

Operating Engineer - Concrete II

等值 "我们的"也是对特别的"现象"的"特**多的**对数"的第三人称形式的现在分词

on or to an eligible har a local if reseption is that he religiously.

The State of the S

x dix 1隻動 Live Tip pM Lineson

ompressors

Effective Period: 7/1/2013 - 6/30/2014

Wage Rate per Hour: \$41.76

Supplemental Benefit Rate per Hour: \$28.60 Supplemental Note: \$51.75 overtime hours

Operating Engineer - Concrete III

Micro-traps (Negative Air Machines), Vac-All Remediation System.

Effective Period: 7/1/2013 - 6/30/2014

Wage Rate per Hour: \$56.16

Supplemental Benefit Rate per Hour: \$28.60 Supplemental Note: \$51.75 overtime hours

Operating Engineer - Steel Erection I

Three Drum Derricks

Effective Period: 7/1/2013 - 6/30/2014

Wage Rate per Hour: \$73.37

Supplemental Benefit Rate per Hour: \$28.60 Supplemental Note: \$51.75 overtime hours

Shift Wage Rate: \$117.39

Operating Engineer - Steel Erection II

Cranes, 2 Drum Derricks, Hydraulic Cranes, Fork Lifts and Boom Trucks.

Effective Period: 7/1/2013 - 6/30/2014

Wage Rate per Hour: \$70.50

Supplemental Benefit Rate per Hour: \$28.60 Supplemental Note: \$51.75 overtime hours

Shift Wage Rate: \$112.80

Operating Engineer - Steel Erection III

Compressors, Welding Machines.

Effective Period: 7/1/2013 - 6/30/2014

Wage Rate per Hour: \$41.84

Supplemental Benefit Rate per Hour: \$28.60 Supplemental Note: \$51.75 overtime hours

Shift Wage Rate: \$66.94

Operating Engineer - Steel Erection IV

Compressors - Not Combined with Welding Machine.

美食養 5.500 無点 (海海) 10.500 mm (1.500)

Effective Period: 7/1/2013 - 6/30/2014

Wage Rate per Hour: \$39.85

Supplemental Benefit Rate per Hour: \$28.60 Supplemental Note: \$51.75 overtime hours

Shift Wage Rate: \$63.76

Operating Engineer - Building Work I

Forklifts, Plaster (Platform machine), Plaster Bucket, Concrete Pump and all other equipment used for hoisting

Effective Period: 7/1/2013 - 6/30/2014

Wage Rate per Hour: \$57.82

Supplemental Benefit Rate per Hour: \$28.60 Supplemental Note: \$51.75 overtime hours

<u> Operating Engineer - Building Work II</u>

Compressors, Welding Machines (Cutting Concrete-Tank Work), Paint Spraying, Sandblasting, Pumps (with the exclusion of Concrete Pumps), All Engines irrespective of Power (Power-Pac) used to drive Auxiliary Equipment, Air, Hydraulic, Jacking System, etc.

新加斯 ALMAN TO A STATE AND THE WAY, IT

TOSE caracities, en l'aliance à l'unione et qual b una l'entit a en l'est l'aliance de l'estre et l'

Effective Period: 7/1/2013 - 6/30/2014

Wage Rate per Hour: \$43.28

Supplemental Benefit Rate per Hour: \$28.60 Supplemental Note: \$51.75 overtime hours

Operating Engineer - Building Work III

Double Drum

Effective Period: 7/1/2013 - 6/30/2014

Wage Rate per Hour: \$65.83

Supplemental Benefit Rate per Hour: \$28.60 Supplemental Note: \$51.75 overtime hours

Operating Engineer - Building Work IV

Stone Derrick, Cranes, Hydraulic Cranes Boom Trucks.

Effective Period: 7/1/2013 - 6/30/2014

Wage Rate per Hour: \$69.74

Supplemental Benefit Rate per Hour: \$28.60 Supplemental Note: \$51.75 overtime hours

Operating Engineer - Building Work V

Dismantling and Erection of Cranes, Relief Engineer.

Effective Period: 7/1/2013 - 6/30/2014

Wage Rate per Hour: \$64.26

Supplemental Benefit Rate per Hour: \$28.60 upplemental Note: \$51.75 overtime hours

Operating Engineer - Building Work VI

4 Pole Hoist, Single Drum Hoists.

Effective Period: 7/1/2013 - 6/30/2014

Wage Rate per Hour: \$63.58

Supplemental Benefit Rate per Hour: \$28.60 Supplemental Note: \$51.75 overtime hours

Operating Engineer - Building Work VII

Rack & Pinion and House Cars

Effective Period: 7/1/2013 - 6/30/2014

Wage Rate per Hour: \$50.53

Supplemental Benefit Rate per Hour: \$28.60 Supplemental Note: \$51.75 overtime hours

For New House Car projects started after 7/1/11 only: Wage Rate per Hour \$40.31

Overtime Description

On jobs of more than one shift, if an Employee fails to report for work through any cause over which the Employer has no control, the Employee on duty will continue to work at the rate of single time.

or House Cars and Rack & Pinion only: Overtime paid at time and one-half for all hours in excess of eight hours in a day, Saturday, Sunday and Holidays worked.

Overtime

Double time the regular rate after an 8 hour day.

Double time the regular time rate for Saturday.

Double time the regular rate for Sunday.

Double time the regular rate for work on the following holiday(s).

Paid Holidays

New Year's Day
Lincoln's Birthday
President's Day
Memorial Day
Independence Day
Labor Day
Columbus Day
Veteran's Day
Thanksgiving Day
Day after Thanksgiving
Christmas Day

Employees must work at least one day in the payroll week in which the holiday occurs to receive the paid holiday

Shift Rates

For Steel Erection Only: Shifts may be worked at the single time rate at other than the regular working hours (8:00 A.M. to 4:30 P.M.) on the following work ONLY: Heavy construction jobs on work below the street level, over railroad tracks and on building jobs.

services Visit

and profession was

STARRES OF BUILDING TO THE SERVICE OF THE SERVICE O

general prespection for good

Marina and a sealth of the control o

Security to April 1985 to a secure

(Operating Engineer Local #14)

FLOOR COVERER

(Interior vinyl composition tile, sheath vinyl linoleum and wood parquet tile including site preparation and synthetic turf not including site preparation)

The Pool report see the Higher will be a second and

desimble and of the book referred greaters in party and

in the first that is the profit which is

20 公安地 对推翻设备 一种文字的数型 化双转槽 海海槽 抗精

(1) 基本,适为数数以复数。 医**膝**

PRINCIPAL DE CALLE SECTION DE CAL

Case Carlaga Preside

Floor Coverer

Effective Period: 7/1/2013 - 1/19/2014

Wage Rate per Hour: \$46.15

Supplemental Benefit Rate per Hour: \$38.50

Effective Period: 1/20/2014 - 6/30/2014

Wage Rate per Hour: \$48.88

Supplemental Benefit Rate per Hour: \$42.70

Overtime

Time and one half the regular rate after an 8 hour day. The second of the first popular rate for Saturday. The second of the first popular rate for Saturday. The second of the second of the regular rate for Sunday.

Double time the regular rate for Sunday.

Exercit After the second of the second

Overtime Holidays

Double time the regular rate for work on the following holiday(s).

New Year's.Day
President's Day
Memorial Day
Independence Day
Labor Day
Columbus Day
Presidential Election Day
Thanksgiving Day
Day after Thanksgiving
Christmas Day

Paid Holidays

1/2 day on Christmas Eve if work is performed in the A.M. 1/2 day on New Year's Eve if work is performed in the A.M.

Shift Rates

Two shifts may be utilized with the first shift working 8:00 A.M. to the end of the shift at the straight time of pay. The second shift will receive one hour at double time rate for the last hour of the shift. (eight for seven, nine for eight).

(Carpenters District Council)

GLAZIER

(New Construction, Remodeling, and Alteration)

Glazier

Effective Period: 7/1/2013 - 10/31/2013

Wage Rate per Hour: \$42.00

Supplemental Benefit Rate per Hour: \$33.24

Supplemental Note: Supplemental Benefit Overtime Rate: \$41.24

Effective Period: 11/1/2013 - 6/30/2014

Wage Rate per Hour: \$42.00

Supplemental Benefit Rate per Hour: \$34.09

Supplemental Note: Supplemental Benefit Overtime Rate: \$42.59

Overtime Description

An optional 8th hour can be worked at straight time rate. If 9th hour is worked, then both hours or more (8th & 9th or more) will be at the double time rate of pay.

Overtime

Double time the regular rate after a 7 hour day. Double time the regular time rate for Saturday. Double time the regular rate for Sunday.

Overtime Holidays

Double time the regular rate for work on the following holiday(s).

New Year's Day

President's Day

Memorial Day

Independence Day

Labor Day

Thanksgiving Day

Day after Thanksgiving

Christmas Day

Paid Holidays

None

Shift Rates

Shifts shall be any 7 hours beyond 4:00 P.M. for which the glazier shall receive 8 hours pay for 7 hours worked.

(Local #1281)

GLAZIER - REPAIR & MAINTENANCE

(For the Installation of Glass - All repair and maintenance work on a particular building, whenever performed, where the total cumulative contract value is under \$105,000. Except where enumerated (i.e. plate glass windows) does not apply to non-residential buildings.)

Craft Jurisdiction for repair, maintenance and fabrication

Plate glass replacement, Residential glass replacement, Residential mirrors and shower doors, Storm windows and storm doors, Residential replacement windows, Herculite door repairs, Door closer repairs, Retrofit apartment house (non commercial buildings), Glass tinting.

化二氯甲烷 原制 医甲甲醇 经证券

the more than the second of the contract of th

Effective Period: 7/1/2013 - 4/30/2014

Wage Rate per Hour: \$23.50

Supplemental Benefit Rate per Hour: \$18.54

Effective Period: 5/1/2014 - 6/30/2014

Wage Rate per Hour: \$23.60

Supplemental Benefit Rate per Hour: \$19.04

Overtime

Time and one half the regular rate after an 8 hour day.

Double time the regular rate for Sunday.

Time and one half the regular hourly rate after 40 hours in any work week.

Paid Holidays

New Year's Day
President's Day
Memorial Day
Independence Day
Labor Day
Thanksgiving Day
Day after Thanksgiving
Christmas Day

(Local #1281)

HEAT AND FROST INSULATOR

Heat & Frost Insulator

Effective Period: 7/1/2013 - 1/19/2014

Wage Rate per Hour: \$56.48

Supplemental Benefit Rate per Hour: \$33.31

Effective Period: 1/20/2014 - 6/30/2014

Wage Rate per Hour: \$56.98

upplemental Benefit Rate per Hour: \$34.81

Overtime Description

Double time shall be paid for supplemental benefits during overtime work. 8th hour paid at time and one half.

Overtime

Double time the regular rate after an 8 hour day. Double time the regular time rate for Saturday. Double time the regular rate for Sunday.

Overtime Holidays to the following holiday(s). New Year's Dav Martin Luther King Jr. Day President's Day **Memorial Day** Independence Day Columbus Day Veteran's Day Thanksgiving Day Day after Thanksgiving **Christmas Day**

Triple time the regular rate for work on the following holiday(s). Labor Day

Paid Holidays

None

Shift Rates

The first shift shall work seven hours at the regular straight time rate. The second and third shift shall work seven hours the regular straight time hourly rate plus a fourteen percent wage and benefit premium. Off hour work in occupied or retail buildings may be worked on weekdays with an increment of \$1.00 per hour and eight hours pay for seven (7) hours worked. Double time will apply for over seven (7) hours worked on weekdays, weekends or holidays.

(Local #12)

HOUSE WRECKER (TOTAL DEMOLITION)

House Wrecker - Tier A

On all work sites the first, second, eleventh and every third House Wrecker thereafter shall be Tier A House Wreckers (i.e. 1st, 2nd, 11th, 14th etc). The 10th and 20th House Wrecker shall be apprentices. Other House Wreckers shall be Tier B House Wreckers.

The second of th

AND CONTRACTOR OF THE STATE OF

The state of the second of the

opa#aan eesta opa#**₩**

TORSON BUTTON OF BUILDING en betra i del Granderson e di en

af askido.

Machille Marchite (

PAGE TRANSPORTED

provide installer i tabilita er di The Market of the Control of the Con

A same the constitution of the constitution

Service Constitution (Service) (Service) (Service) k daga ng pingga kadapang panggang sa kac

Effective Period: 7/1/2013 - 1/19/2014

Wage Rate per Hour: \$34.01

Supplemental Benefit Rate per Hour: \$25.14

Effective Period: 1/20/2014 - 6/30/2014

Wage Rate per Hour: \$34.51

Supplemental Benefit Rate per Hour: \$25.59

House Wrecker - Tier B

On all work sites the first, second, eleventh and every third House Wrecker thereafter shall be Tier A House Wreckers (i.e. 1st, 2nd, 11th, 14th etc). The 10th and 20th House Wrecker shall be apprentices. Other House Wreckers shall be Tier B House Wreckers. Collected and the other processes of the collected responsibility and the collected by

Effective Period: 7/1/2013 - 1/19/2014

Wage Rate per Hour: \$23.75

Supplemental Benefit Rate per Hour: \$18.62

Effective Period: 1/20/2014 - 6/30/2014

Wage Rate per Hour: \$24.02

Supplemental Benefit Rate per Hour: \$19.12

Overtime

Time and one half the regular rate for Saturday. Double time the regular rate for Sunday.

Overtime Holidays

Double time the regular rate for work on the following holiday(s).

New Year's Day President's Day Memorial Day Line 1996 to 1996 the separation of the process of the page of the page of the comments of the page o Independence Day Labor Day Thanksgiving Day **Christmas Day**

Paid Holidays

(Mason Tenders District Council)

IRON WORKER - ORNAMENTAL

Iron Worker - Ornamental

Effective Period: 7/1/2013 - 1/19/2014

The state of the s

transport in the contract of t

Wage Rate per Hour: \$42.30

Supplemental Benefit Rate per Hour: \$43.54

Supplemental Note: Supplemental benefits are to be paid at the applicable overtime rate when overtime is in

Effective Period: 1/20/2014 - 6/30/2014

Wage Rate per Hour: \$42.70

Supplemental Benefit Rate per Hour: \$44.57

Supplemental Note: Supplemental benefits are to be paid at the applicable overtime rate when overtime is in

effect.

Overtime: Description: A section of the content of

Time and one half the regular rate after a 7 hour day for a maximum of two hours on any regular work day (the 8th and 9th hour) and double time shall be paid for all work on a regular work day thereafter, time and one half the regular rate for Saturday for the first seven hours of work and double time shall be paid for all work on a Saturday thereafter.

that the second of the second by a

THE STATE OF THE STATE OF STATE OF THE STATE

Overtime

Double time the regular rate for Sunday.

Overtime Holidays

Double time the regular rate for work on the following holiday(s). New Year's Dav President's Day Memorial Day Independence Day Labor Day hanksgiving Day Christmas Day

Paid Holidays

None

Shift Rates

For off shift work - 8 hours pay for 7 hours of work. When two or three shifts are employed on a job, Monday through Friday, the workday for each shift shall be seven hours and paid for ten and one-half hours at the single time rate. When two or three shifts are worked on Saturday, Sunday or holidays, each shift shall be seven hours and paid fifteen and three-quarters hours. While, I had a little on the little of the late of the second control of the little o

(Local #580)

IRON WORKER - STRUCTURAL

Iron Worker - Structural

Effective Period: 7/1/2013 - 1/19/2014

Wage Rate per Hour: \$46.75

Supplemental Benefit Rate per Hour: \$62.48

EFFECTIVE PERIOD: JULY 1, 2013 THROUGH JUNE 30, 2014 Page 49 of 86 PUBLISH DATE: 1/20/2014

Supplemental Note: Supplemental benefits are to be paid at the applicable overtime rate when overtime is in effect.

inter all the second of the se Effective Period: 1/20/2014 - 6/30/2014

Wage Rate per Hour: \$47.25

Supplemental Benefit Rate per Hour: \$64.43

Supplemental Note: Supplemental benefits are to be paid at the applicable overtime rate when overtime is in

effect.

班越上的地名美国格兰内 人名西纳 建铁铁铁铁矿矿 法规则证明的 人名马克尔 **Overtime Description**

Monday through Friday- the first eight hours are paid at straight time, the 9th and 10th hours are paid at time and one-half the regular rate, all additional weekday overtime is paid at double the regular rate. Saturdays-the first eight hours are paid at time and one-half the regular rate, double time thereafter. Sunday-all shifts are paid at double time, and read the rest of the section of th

But a least the Apparent of the Cartification

System to contract

ada ya

Mad Root being while

توانسيس بالمجنوم فيعتبها والتبجي

wate payretigit

ver and

y∗ü wdaJ

to december the testing of the least of the contract of the co

Time and one half the regular rate after an 8 hour day. Time and one half the regular rate for Saturday. Double time the regular rate for Sunday.

Overtime Holidays

Double time the regular rate for work on the following holiday(s). New Year's Day **Good Friday Memorial Day** Independence Day **Labor Day** Thanksgiving Day **Christmas Day**

Paid Holidays

1/2 day on Christmas Eve if work is performed in the A.M. 1/2 day on New Year's Eve if work is performed in the A.M.

Shift Rates

Monday through Friday - First Shift: First eight hours are paid at straight time, the 9th & 10th hours are paid at time and a half, double time paid thereafter. Second and third Shifts: First eight hours are paid at time and onehalf, double time thereafter. Saturdays: All shifts, first eight hours paid at time and one-half, double time thereafter: Sunday all shifts are paid at double time.

(Local #40 & #361)

LABORER

(Foundation, Concrete, Excavating, Street Pipe Layer and Common)

Laborer

Excavation and foundation work for buildings, heavy construction, engineering work, and hazardous waste emoval in connection with the above work. Landscaping tasks in connection with heavy construction work, engineering work and building projects. Projects include, but are not limited to pollution plants, sewers, parks, subways, bridges, highways, etc.

Effective Period: 7/1/2013 - 6/30/2014

Wage Rate per Hour: \$39.25

Supplemental Benefit Rate per Hour: \$33.25

Overtime

Time and one half the regular rate after an 8 hour day. Time and one half the regular rate for Saturday. Double time the regular rate for Sunday.

Overtime Holidays

Double time the regular rate for work on the following holiday(s). New Year's Dav Memorial Day Independence Day Labor Day Columbus Day Presidential Election Day Thanksgiving Day **Christmas Dav**

Paid Holidays

Labor Day hanksgiving Day

Shift Rates

When two shifts are employed, single time rate shall be paid for each shift. When three shifts are found necessary, each shift shall work seven and one half hours (7 ½), but shall be paid for eight (8) hours of labor, and be permitted one half hour for lunch.

(Local #731)

LANDSCAPING

(Landscaping tasks, as well as tree pruning, tree removing, spraying and maintenance in connection with the planting of street trees and the planting of trees in city parks but not when such activities are performed as part of, or in connection with, other construction or reconstruction projects.)

Landscaper (Above 6 years experience)

Effective Period: 7/1/2013 - 6/30/2014

Wage Rate per Hour: \$24.25

Supplemental Benefit Rate per Hour: \$12.30

kom od se od vedenik politik podane goden. Odnik se koje koje ogganski od koji 1 sp. a. di

医骶骨 医骨肉的 医性神经 医二氏病病 医二氏病 经收益

9. 4 6 50. 1

ngasiki kaca: walaca:

said polivir aut with

Landscaper (3 - 6 years experience)

Effective Period: 7/1/2013 - 6/30/2014

Wage Rate per Hour: \$23.25

Supplemental Benefit Rate per Hour: \$12.30

Landscaper (up to 3 years experience)

Effective Period: 7/1/2013 - 6/30/2014

Wage Rate per Hour: \$20.75

Supplemental Benefit Rate per Hour: \$12.30

Groundperson

Effective Period: 7/1/2013 - 6/30/2014

Wage Rate per Hour: \$20.75

Supplemental Benefit Rate per Hour: \$12.30

Tree Remover / Pruner

Effective Period: 7/1/2013 - 6/30/2014

Wage Rate per Hour: \$29.25

Supplemental Benefit Rate per Hour: \$12.30

Landscaper Sprayer (Pesticide Applicator)

Effective Period: 7/1/2013 - 6/30/2014

Wage Rate per Hour: \$19.25

Supplemental Benefit Rate per Hour: \$12.30

Watering - Plant Maintainer

Effective Period: 7/1/2013 - 6/30/2014

Wage Rate per Hour: \$14.25

Supplemental Benefit Rate per Hour: \$12.30

Overtime Description: Construct the Automation of the State of the Construction of the

For all overtime work performed, supplemental benefits shall include an additional seventy-five (\$0.75) cents per hour.

Overtime

Time and one half the regular rate after an 8 hour day.

Time and one half the regular rate for Saturday.

Double time the regular rate for Sunday.

Time and one half the regular rate for work on a holiday plus the day's pay.

Paid Holidays

New Year's Day Memorial Day

Independence Day abor Day hanksgiving Day Christmas Day

Shift Rates

Work performed on a 4pm to 12am shift has a 15% differential. Work performed on a 12am to 8am shift has a 20% differential.

(Local #175)

MARBLE MECHANIC

Marble Setter

Effective Period: 7/1/2013 - 1/19/2014

Wage Rate per Hour: \$49.19

Supplemental Benefit Rate per Hour: \$32.24

Effective Period: 1/20/2014 - 6/30/2014

Wage Rate per Hour: \$50.57

Supplemental Benefit Rate per Hour: \$33.82

<u> Marble Finisher</u>

Effective Period: 7/1/2013 - 1/19/2014

Wage Rate per Hour: \$39.05

Supplemental Benefit Rate per Hour: \$31.43

Effective Period: 1/20/2014 - 6/30/2014

Wage Rate per Hour: \$39.71

Supplemental Benefit Rate per Hour: \$33.10

Marble Polisher

Effective Period: 7/1/2013 - 1/19/2014

Wage Rate per Hour: \$34.73

Supplemental Benefit Rate per Hour: \$24.60

Effective Period: 1/20/2014 - 6/30/2014

Wage Rate per Hour: \$35.64

Supplemental Benefit Rate per Hour: \$25.64

Overtime Description

ADDENDUM 1

Supplemental Benefit contributions are to be made at the applicable overtime rates. Time and one half the regular rate after a 7 hour day or time and one half the regular rate after an 8 hour day - chosen by Employer at the start of the project and then would last for the full duration of the project.

EFFECTIVE PERIOD: JULY 1, 2013 THROUGH JUNE 30, 2014 Page 53 of 86 PUBLISH DATE: 1/20/2014

Company of the Albert Company

Overtime

Time and one half the regular rate for Saturday. Double time the regular rate for Sunday.

Overtime Holidays

Double time the regular rate for work on the following holiday(s).

New Year's Day

President's Day

Good Friday

Memorial Day

Independence Day

Labor Day

Columbus Day

Veteran's Day

Thanksgiving Day

Day after Thanksgiving

Christmas Day

Paid Holidays

None

(Local #7)

MASON TENDER

Mason Tender

Effective Period: 7/1/2013 - 1/19/2014

Wage Rate per Hour: \$35.00

Supplemental Benefit Rate per Hour: \$25.74

Effective Period: 1/20/2014 - 6/30/2014

Wage Rate per Hour: \$35.53

Supplemental Benefit Rate per Hour: \$26.31

Overtime

Time and one half the regular rate after an 8 hour day.

Time and one half the regular rate for Saturday.

Double time the regular rate for Sunday.

Saturday may be used as a make-up day at straight time when a day is lost during that week to inclement weather.

Overtime Holidays

Double time the regular rate for work on the following holiday(s). New Year's Day
President's Day
Memorial Day
Independence Day
Labor Day

Thanksgiving Day hristmas Day

Paid Holidays

None

Shift Rates

The Employer may work two (2) shifts with the first shift at the straight time wage rate and the second shift receiving eight (8) hours paid for seven (7) hours work at the straight time wage rate.

(Local #79)

MASON TENDER (INTERIOR DEMOLITION WORKER)

rsi setti i saati nagintoo oo oo oo

(The erection, building, moving, servicing and dismantling of enclosures, scaffolding, barricades, protection and site safety structures etc., on Interior Demolition jobs.)

gant galaga

Mason Tender Tier A

Effective Period: 7/1/2013 - 1/19/2014

Wage Rate per Hour: \$34.07

upplemental Benefit Rate per Hour: \$19.77

Effective Period: 1/20/2014 - 6/30/2014

Wage Rate per Hour: \$34.59

Supplemental Benefit Rate per Hour: \$20.75

Mason Tender Tier B

On Interior Demolition job sites 33 1/3 % of the employees shall be classified as Tier A Interior Demolition Workers and 66 2/3 % shall be classified as Tier B Interior Demolition Workers; provided that the employer may employ more than 33 1/3 % Tier A Interior Demolition Workers on the job site. Where the number of employees on a job site is not divisible by 3, the first additional employee (above the number of employees divisible by three) shall be a Tier B Interior Demolition Worker, and the second additional employee shall be a Tier A Interior Demolition Worker.

Effective Period: 7/1/2013 - 1/19/2014

Wage Rate per Hour: \$23.27

Supplemental Benefit Rate per Hour: \$14.08

Effective Period: 1/20/2014 - 6/30/2014

Wage Rate per Hour: \$23.78

Supplemental Benefit Rate per Hour: \$15.07

Overtime

Time and one half the regular rate after an 8 hour day.

EFFECTIVE PERIOD: JULY 1, 2013 THROUGH JUNE 30, 2014 Page 55 of 86 PUBLISH DATE: 1/20/2014

and the second of the second o

ansastines la gerinessasia vast po tieran grester, pastina de la compensión de la continue en

Time and one half the regular rate for Sunday.

Overtime Holidays

Double time the regular rate for work on the following holiday(s). **New Year's Day**

President's Day Memorial Day Independence Day-was was pagental hyperesent plant on energy of the separation of the pagent of the operation of the separation of the pagent of the operation of the separation of the pagent of the Labor Day Thanksgiving Day **Christmas Day**

Paid Holidays

None

(Local #79)

METALLIC LATHER

Metallic Lather

Effective Period: 7/1/2013 - 6/30/2014

Wage Rate per Hour: \$41.43

Supplemental Benefit Rate per Hour: \$40.15

Supplemental Note: Supplemental benefits for overtime are paid at the appropriate overtime rate.

Overtime Description

Overtime would be time and one half the regular rate after a seven (7) or eight (8) hours workday, which would be set at the start of the job.

Overtime

Time and one half the regular rate for Saturday. Double time the regular rate for Sunday. ile time the regular rate for Sunday. และ ที่ สมวัตรุป เมื่อ เมื่อมีกับ มี มี มี มีมีมีสาราช มีผล ของ โดย รูปค เลย รูปสังของ โดยสายเมื่องการรองที่ที่ ครับ มีรูปการทางการโดย การที่รุป ครื่อย ครับ ได้ ที่ โดย มีมีค.ศ. ราย ค

Overtime Holidays spira consider to data and a same of the confirmation of the distribution of the confirmation of the confirm

Double time the regular rate for work on the following holiday(s).

New Year's Dav

Washington's Birthday

Good Friday

Memorial Day

Independence Day

Labor Day

Columbus Day

Presidential Election Day

Thanksgiving Day

Christmas Day

Paid Holidays

1/2 day on Christmas Eve if work is performed in the A.M.

المراج المنافقة والمهيئ والمنافية والمنافية والمناف الماسان المنافقة الماليات المنافقة الماليات المنافقة المنافقة

Through north mag sing from

and special the special problems and the special problems and the special problems are specially as the special problems.

可以表面的 人名德格特特 电流行动 电影 经产品

TT 872 mot un and disolf life, estimation

。我们是**这种,是有**的是的主性。我是是未通过更多

1/2 day on New Year's Eve if work is performed in the A.M.

Shift Rates

There shall be either two (2) or three (3) shifts, each shift shall be eight (8) hours with nine (9) hours pay, including one half (½) hour for lunch. Off-Hour Start shall commence after 3:30 P.M. and shall conclude by 6:00 A.M. The first consecutive seven (7) hours shall be at straight time with a differential of twelve dollars (\$12.00) per hour. Fringes shall be paid at the straight time rate.

(Local #46)

MILLWRIGHT

Millwright

Effective Period: 7/1/2013 - 6/30/2014

Wage Rate per Hour: \$47.69

Supplemental Benefit Rate per Hour: \$48.87

Overtime

Time and one half the regular rate after an 8 hour day.

Time and one half the regular rate for Saturday.

Double time the regular rate for Sunday.

Saturday may be used as a make-up day at straight time when a day is lost during that week to inclement reather.

Overtime Holidays

Double time the regular rate for work on the following holiday(s).

New Year's Day President's Day

President 5 Da

Good Friday

Memorial Day

Independence Day

Labor Day

Columbus Day

Presidential Election Day

Thanksgiving Day

Christmas Day

Paid Holidays

1/2 day on Christmas Eve if work is performed in the A.M.

1/2 day on New Year's Eve if work is performed in the A.M.

Shift Rates

The first shift shall receive the straight time rate of pay. The second shift receives the straight time rate of pay plus fifteen (15%) per cent. Members of the second shift shall be allowed one half hour to eat, with this time being included in the hours of the workday established. There must be a first shift to work a second shift. All additional hours worked shall be paid at the time and one-half rate of pay plus fifteen (15%) per cent for weekday hours.

(Local #740)

MOSAIC MECHANIC

Mosaic Mechanic - Mosaic & Terrazzo Mechanic

Effective Period: 7/1/2013 - 1/19/2014

Wage Rate per Hour: \$44.39

Supplemental Benefit Rate per Hour: \$35.11

Supplemental Note: Supplemental benefits for overtime to be paid at the rate of \$46.08 per hour.

Effective Period: 1/20/2014 - 6/30/2014

Wage Rate per Hour: \$44.64

Supplemental Benefit Rate per Hour: \$35.83

Supplemental Note: Supplemental benefits for overtime to be paid at the rate of \$46.80 per hour.

Mosaic Mechanic - Mosaic & Terrazzo Finisher

Effective Period: 7/1/2013 - 1/19/2014

Wage Rate per Hour: \$42.78

Supplemental Benefit Rate per Hour: \$35.11

Supplemental Note: Supplemental benefits for overtime to be paid at the rate of \$46.08 per hour.

Effective Period: 1/20/2014 - 6/30/2014

Wage Rate per Hour: \$43.03

Supplemental Benefit Rate per Hour: \$35.82

Supplemental Note: Supplemental benefits for overtime to be paid at the rate of \$46.79 per hour.

Mosaic Mechanic - Machine Operator Grinder

Effective Period: 7/1/2013 - 1/19/2014

Wage Rate per Hour: \$42.78

Supplemental Benefit Rate per Hour: \$35.11

Supplemental Note: Supplemental benefits for overtime to be paid at the rate of \$46.08 per hour.

Effective Period: 1/20/2014 - 6/30/2014

Wage Rate per Hour: \$43.03

Supplemental Benefit Rate per Hour: \$35.82

Supplemental Note: Supplemental benefits for overtime to be paid at the rate of \$46.79 per hour.

Overtime

Time and one half the regular rate after a 7 hour day. Time and one half the regular rate for Saturday. Double time the regular rate for Sunday.

Overtime Holidays

Double time the regular rate for work on the following holiday(s). New Year's Day Washington's Birthday

Good Friday ndependence Day Labor Day Columbus Day Veteran's Day Thanksgiving Day Day after Thanksgiving **Christmas Day**

Paid Holidays

None

(Local #7)

PAINTER

Painter - Brush & Roller

Effective Period: 7/1/2013 - 4/30/2014

Wage Rate per Hour: \$37.50

Supplemental Benefit Rate per Hour: \$25.62 Supplemental Note: \$30.25 on overtime

Effective Period: 5/1/2014 - 6/30/2014

Nage Rate per Hour: \$39.50

Supplemental Benefit Rate per Hour: \$26.12 Supplemental Note: \$30.75 on overtime

Spray & Scaffold / Decorative / Sandblast

Effective Period: 7/1/2013 - 4/30/2014

Wage Rate per Hour: \$40.50

Supplemental Benefit Rate per Hour: \$25.62 Supplemental Note: \$30.25 on overtime

Effective Period: 5/1/2014 - 6/30/2014

Wage Rate per Hour: \$42.50

Supplemental Benefit Rate per Hour: \$26.12 Supplemental Note: \$30.75 on overtime

Overtime

Time and one half the regular rate after a 7 hour day. Time and one half the regular rate for Saturday. Time and one half the regular rate for Sunday.

Overtime Holidays

Time and one half the regular rate for work on the following holiday(s). **New Year's Day** President's Day

ADDENDUM 1

EFFECTIVE PERIOD: JULY 1, 2013 THROUGH JUNE 30, 2014 Page 59 of 86 **PUBLISH DATE: 1/20/2014**

Committee of the Section of the Committee of the Committe

THE BOOK STOLL STOLD TO BE AND A CHEST OF THE PARTY.

grade that of the engineer of the color

The second of th

- 진단 학원에 아내용된 생각의 목하다는 프랑스로

的一点的复数的人类的复数形式 (best 1977) (A. 1974) (b. 1974)

BESSET OF THE BEST HOUSE ENGINEERING TO

Beatring Calou March - Marine Alogo Calous - Servente Sir Me

1965年前第四日(DEF 1922年) 1**8**67年 日本日

The same of the same and the same of the s

HARO BODA TANTON HAROT TO LIGHT AND TO A COMPANY OF A COM

The Sale of the Sale of the sale of the

成熟的量是一种,一个时间,大学自由小时间间,成为一种。但是

ilin Albres Essa, lib**z B**ons**s** Ware, Algrid Sastrola Lord Affiretal Basing Attick

38. figuratij kandurde e k

Memorial Day Independence Day Labor Day Columbus Day Thanksgiving Day Christmas Day

Paid Holidays

None

(District Council of Painters #9)

PAINTER - SIGN

Designer

Effective Period: 7/1/2013 - 6/30/2014

Wage Rate per Hour: \$36.15

Supplemental Benefit Rate per Hour: \$9.66

Journeyperson

Effective Period: 7/1/2013 - 6/30/2014

Wage Rate per Hour: \$33.62

Supplemental Benefit Rate per Hour: \$9.66

Overtime

Time and one half the regular rate after an 8 hour day.

Time and one half the regular rate for Saturday.

Time and one half the regular rate for Sunday.

Double time the regular rate for work on the following holiday(s).

Paid Holidays

New Year's Day

President's Day Memorial Day

Independence Day

Labor Day

Columbus Day

Election Day

Thanksgiving Day

Day after Thanksgiving

Christmas Day

Shift Rates

All work performed outside the regular 8 hour work day (either 7:00 A.M to 3:30 P.M or 8:00 A.M. to 4:30 P.M) shall be paid at time and one half the regular hourly rate.

(Local #8A-28A)

PAINTER - STRIPER

Striper (paint)

Effective Period: 7/1/2013 - 6/30/2014

Wage Rate per Hour: \$33.50

Supplemental Benefit Rate per Hour: \$11.62

Supplemental Note: Overtime Supplemental Benefit rate - \$7.42; New Hire Rate (0-3 months) - \$0.00

医囊膜炎 医乳腺性结合 医上颌后 医

valorita (j. 1985.) Para prija 🐂 i objektor od obje

Assistant of the control of the contro

O MARSHER OF MELLON OF THE MENT OF THE SECOND OF THE SECON

10 to 10 to

Lineperson (thermoplastic)

Effective Period: 7/1/2013 - 6/30/2014

Wage Rate per Hour: \$37.50

Supplemental Benefit Rate per Hour: \$11.62

Supplemental Note: Overtime Supplemental Benefit rate - \$7.42; New Hire Rate (0-3 months) - \$0.00

Overtime

Time and one half the regular rate after an 8 hour day. Time and one half the regular rate for Saturday. Double time the regular rate for Sunday. Time and one half the regular rate for work on the following holiday(s).

Paid Holidays

New Year's Day Good Friday Memorial Day Independence Day **Labor Day** Columbus Day **Presidential Election Day** Thanksgiving Day Day after Thanksgiving **Christmas Day**

Shift Rates

Employees hired before April 1, 2003: 15% night shift premium differential for work commenced at 9:00 PM or later.

Vacation

Employees with one to two years service shall accrue vacation based on hours worked: 250 hours worked -1% day vacation; 500 hours worked - 2 days vacation; 750 hours worked - 3 days vacation; 900 hours worked - 4 days vacation; 1,000 hours worked - 5 days vacation. Employees with two to five years service receive two weeks vacation. Employees with five to twenty years service receive three weeks vacation. Employees with twenty to twenty-five years service receive four weeks vacation. Employees with 25 or more years service receive five weeks vacation. Vacation must be taken during winter months. 2 Personal Days except employees hired after 4/1/12 who do not have 2 years of service.

(Local #917)

PAINTER - STRUCTURAL STEEL

Painters on Structural Steel

Effective Period: 7/1/2013 - 1/19/2014

Wage Rate per Hour: \$47,00

Supplemental Benefit Rate per Hour: \$32.08

Effective Period: 1/20/2014 - 6/30/2014

Wage Rate per Hour: \$47.00

Supplemental Benefit Rate per Hour: \$33.58

Painter - Power Tool

Effective Period: 7/1/2013 - 1/19/2014

Wage Rate per Hour: \$53.00

Supplemental Benefit Rate per Hour: \$32.08

Effective Period: 1/20/2014 - 6/30/2014

Wage Rate per Hour: \$53.00

্ৰেটাৰামৰী দিব এক প্ৰচায়েছে প্ৰটি ৰাজনি নাই কৰে এক প্ৰচায়েছে প্ৰটি ৰাজনি নাই নাই কৰে এক প্ৰচায়েছে প্ৰটি ৰাজনি নাই নাই নাই নাই কৰে
Overtime

Time and one half the regular rate after a 7 hour day. Time and one half the regular rate for Saturday. Time and one half the regular rate for Sunday.

Overtime Holidays

Double time the regular rate for work on the following holiday(s).
New Year's Day
Memorial Day
Independence Day
Labor Day
Thanksgiving Day
Christmas Day

Paid Holidays

None

Shift Rates

Regular hourly rates plus a ten per cent (10%) differential

(Local #806)

。新四日的第三人称形式,加强的第三人称形式,但是不是第二人的是不是最后,因此是是Windows 经基础

The Carting of the second of the second

yasi atalah taray

JELI BALELENIL

Share Mark

etabli hoosi

高麗·西克尔·西斯·亚兰西蒙 (1980年1978年) 17 (1988年) (1986年)

安徽部外的全部。一个"经济公司"的特别。在1980年代发生为480年代,是2011年代,1

全的一种用的特殊的分解,**建筑**全部的自己的设置,由于中央的自己的企业的。由于中央中央的

PAPERHANGER

Paperhanger

Effective Period: 7/1/2013 - 4/30/2014

Wage Rate per Hour: \$39.00

Supplemental Benefit Rate per Hour: \$29.23

Supplemental Note: Supplemental benefits are to be paid at the appropriate straight time and overtime rate.

Effective Period: 5/1/2014 - 6/30/2014

Wage Rate per Hour: \$41.08

Supplemental Benefit Rate per Hour: \$29.23

Supplemental Note: Supplemental benefits are to be paid at the appropriate straight time and overtime rate.

Overtime

Time and one half the regular rate after a 7 hour day.
Time and one half the regular rate for Saturday.
Time and one half the regular rate for Sunday.

Overtime Holidays

Time and one half the regular rate for work on the following holiday(s).
New Year's Day
President's Day
Memorial Day
Independence Day
Labor Day
Thanksgiving Day
Day after Thanksgiving

Paid Holidays

Christmas Day

None of the Table of the None

Shift Rates

Evening shift - 4:30 P.M. to 12:00 Midnight (regular rate of pay); any work performed before 7:00 A.M. shall be at time and one half the regular base rate of pay.

(District Council of Painters #9)

PAVER AND ROADBUILDER

Paver & Roadbuilder - Formsetter

Effective Period: 7/1/2013 - 6/30/2014

Wage Rate per Hour: \$43.54

Supplemental Benefit Rate per Hour: \$33.55

Paver & Roadbuilder - Laborer

ADDENDUM 1

EFFECTIVE PERIOD: JULY 1, 2013 THROUGH JUNE 30, 2014 Page 63 of 86 PUBLISH DATE: 1/20/2014

Paving and road construction work, regardless of material used, including but not limited to preparation of job sites, removal of old surfaces, asphalt and/or concrete, by whatever method, including but not limited to milling; laying of concrete; laying of asphalt for temporary, patchwork, and utility paving (but not production paving); site preparation and incidental work before the installation of rubberized materials and similar surfaces; installation and repair of temporary construction fencing; slurry seal coating, maintenance of safety surfaces; play equipment installation, and other related work.

Alexander (1985)

Effective Period: 7/1/2013 - 6/30/2014

Wage Rate per Hour: \$39.67

Supplemental Benefit Rate per Hour: \$33.55

Production Paver & Roadbuilder - Screed Person

(Production paving is asphalt paving when using a paving machine or on a project where a paving machine is traditionally used) Harmonia de la compania del compania del compania de la compania del la compania de la com

Adjustment of paving machinery on production paving jobs.

Effective Period: 7/1/2013 - 6/30/2014

Wage Rate per Hour: \$45.12

Supplemental Benefit Rate per Hour: \$33.55

Production Paver & Roadbuilder - Raker

Effective Period: 7/1/2013 - 6/30/2014

Wage Rate per Hour: \$44.61

Supplemental Benefit Rate per Hour: \$33.55

Production Paver & Roadbuilder - Shoveler

General laborer (except removal of surfaces - see Paver and Roadbuilder-Laborer) including but not limited to tamper, AC paint and liquid tar work.

Effective Period: 7/1/2013 - 6/30/2014

Wage Rate per Hour: \$41.32

Supplemental Benefit Rate per Hour: \$33.55

Overtime Description

Veteran's Day is a Paid Holiday for employees working on production paving.

If an employee works New Year's Day or Christmas Day, they receive the single time rate plus 25%.

Employees who work on a holiday listed below receive the straight time rate plus one day's pay for the holiday.

Overtime

Time and one half the regular rate after an 8 hour day. Time and one half the regular rate for Saturday. Double time the regular rate for Sunday.

Paid Holidays

Memorial Day

Independence Day abor Day residential Election Day Thanksgiving Day

Shift Rates

When two shifts are employed, the work period for each shift shall be a continuous eight (8) hours. When three shifts are employed, each shift will work seven and one half (7 $\frac{1}{2}$) hours but will be paid for eight (8) hours since only one half (1/2) hour is allowed for meal time.

When two or more shifts are employed, single time will be paid for each shift.

Night Work - On night work, the first eight (8) hours of work will be paid for at the single time rate, except that production paving work shall be paid at 20% over the single time rate for the screed person, rakers and shovelers directly involved only. All other workers will be exempt. Hours worked over eight (8) hours during said shift shall be paid for at the time and one-half rate.

(Local #1010)

PLASTERER

Plasterer

Effective Period: 7/1/2013 - 1/19/2014

Wage Rate per Hour: \$41.13

Supplemental Benefit Rate per Hour: \$24.95

Effective Period: 1/20/2014 - 6/30/2014

Wage Rate per Hour: \$41.78

Supplemental Benefit Rate per Hour: \$27.95

Overtime

Time and one half the regular rate after a 7 hour day.

Time and one half the regular rate for Saturday.

Double time the regular rate for Sunday.

Saturday may be used as a make-up day at straight time when a day is lost during that week to inclement weather.

Overtime Holidays

Double time the regular rate for work on the following holiday(s).

New Year's Day
Martin Luther King Jr. Day
President's Day
Good Friday
Memorial Day
Independence Day
Labor Day
Columbus Day
Presidential Election Day
Thanksgiving Day

Christmas Dav

and the second s

The Butter of the second of th

Paid Holidays

None

Shift Rates

When it is not possible to conduct alteration work during regular work hours, in a building occupied by tenants, said work shall proceed on a shift basis: however work over seven (7) hours in any twenty four (24) hour period, the time after seven (7) hours shall be considered overtime.

The second shift shall start at a time between 3:30 p.m. and 7:00 p.m. and shall consist of seven (7) working hours and shall receive eight (8) hours of wages and benefits at the straight time rate. The workers on the second shift shall be allowed one-half (½) hour to eat with this time being included in the seven (7) hours of work.

Commence of the commence of th

(Local #530)

PLASTERER - TENDER

Plasterer - Tender

Effective Period: 7/1/2013 - 1/19/2014

Wage Rate per Hour: \$35.00

Supplemental Benefit Rate per Hour: \$25.74

Effective Period: 1/20/2014 - 6/30/2014

Wage Rate per Hour: \$35.53

Supplemental Benefit Rate per Hour: \$26.31

Overtime

Time and one half the regular rate after an 8 hour day.

Time and one half the regular rate for Saturday.

Double time the regular rate for Sunday.

Saturday may be used as a make-up day at straight time when a day is lost during that week to inclement weather.

का प्रकार के कहा के प्रकार की जिसके जो दिवार प्राप्तांत्र का अंग्रेग राज्य का प्राप्त का उपयोग का कार्य

Overtime Holidays

Double time the regular rate for work on the following holiday(s). New Year's Day
Washington's Birthday
Memorial Day
Independence Day
Labor Day
Presidential Election Day
Thanksgiving Day
Christmas Day

Paid Holidays

None

Shift Rates

またないは、アロル、代で Joak できばっかき その計画数 はいれてのないまでもあっまでで

THE BUT IN THE SERVICE WHEN THE PROPERTY OF THE PROPERTY OF

When work commences outside regular work hours, workers receive an hour additional (differential) wage and upplement payment. Eight hours pay for seven hours work or nine hours pay for eight hours work.

(Mason Tenders District Council)

PLUMBER

<u>Plumber</u>

Effective Period: 7/1/2013 - 1/19/2014

Wage Rate per Hour: \$52.36

Supplemental Benefit Rate per Hour: \$37.34

Supplemental Note: Overtime supplemental benefit rate per hour: \$74.40

Effective Period: 1/20/2014 - 6/30/2014

Wage Rate per Hour: \$64.87

Supplemental Benefit Rate per Hour: \$25.18

Supplemental Note: Overtime supplemental benefit rate per hour: \$50.08

Overtime Description

Double time the regular rate after a 7 hour day - unless for new construction site work where the plumbing contract price is \$1.5 million or less, the hours of labor can be 8 hours per day at the employers option. On Alteration jobs when other mechanical trades at the site are working an eighth hour at straight time, then the plumber shall also work an eighth hour at straight time.

Overtime

Double time the regular time rate for Saturday. Double time the regular rate for Sunday.

Overtime Holidays

Double time the regular rate for work on the following holiday(s).

New Year's Day
President's Day
Memorial Day
Independence Day
Labor Day
Columbus Day
Veteran's Day

Thanksgiving Day
Day after Thanksgiving

Christmas Day

Shift Rates

Shift work, when directly specified in public agency or authority documents where plumbing contract is \$8 million or less, will be permitted. 30% shift premium shall be paid for wages and fringe benefits for 4:00 pm and midnight shifts Monday to Friday. 50% shift premium shall be paid for wages and fringe benefits for 4:00 pm and midnight shift work performed on weekends. For shift work on holidays, double time wages and fringe benefits shall be paid.

Supplied the Committee of

SK III wood ale ele 9 ele 9 ele 4

NO. MARKET MARKET STORE STREET THE RE-

Stock Carried allower in the control of

Common a war of the contract o

· 静静,但是1966,对于1969年前,但1966年1966年1966年1966年1966

k to secure aphae months in the care against the secure as

www.https://eine

density in the Market of the article and the following street standing

marks with a selection of the selection

(Plumbers Local #1)

PLUMBER (MECHNICAL EQUIPMENT AND SERVICE) (Mechanical Equipment and Service work shall include any repair and/or replacement of the present plumbing system.)

Effective Period: 7/1/2013 - 1/19/2014

Wage Rate per Hour: \$33.46

Supplemental Benefit Rate per Hour: \$16.93

Effective Period: 1/20/2014 - 6/30/2014

Wage Rate per Hour: \$38.27

Supplemental Benefit Rate per Hour: \$12.84

Overtime

Time and one half the regular rate after an 8 hour day. Time and one half the regular rate for Saturday. Time and one half the regular rate for Sunday.

Overtime Holidays of the equation of the college of the end of the e Time and one half the regular rate for work on the following holiday(s). New Year's Day were registed to a root didge no gardrow are elle out to some lie den brand and a reduction of the control of t President's Day ্ঞারপ্র বিভারত হৈ কে কেনের বার্লাব্র প্রথম ক্ষেত্রত করাই বিভারত বর্তনার বিভারত Memorial Day **Independence Day** Thanksgiving Day Day after Thanksgiving

Paid Holidays

Christmas Day

None

(Plumbers Local # 1)

PLUMBER (RESIDENTIAL RATES FOR 1, 2 AND 3 FAMILY HOME CONSTRUCTION)

Effective Period: 7/1/2013 - 1/19/2014

Wage Rate per Hour: \$37.11

Supplemental Benefit Rate per Hour: \$25.56

Effective Period: 1/20/2014 - 6/30/2014

Wage Rate per Hour: \$44.91

Supplemental Benefit Rate per Hour: \$18.37

The first of the grant of the state of the s

Overtime

ouble time the regular rate after an 8 hour day. Double time the regular time rate for Saturday. Double time the regular rate for Sunday.

Overtime Holidays

Double time the regular rate for work on the following holiday(s).

New Year's Day

President's Day

Memorial Day

Independence Day

Labor Day

Columbus Day

Veteran's Day

Thanksgiving Day

Day after Thanksgiving

Paid Holidays

None

Shift Rates

Christmas Day

30% shift premium shall be paid for wages and fringe benefits for 4:00 pm and midnight shifts Monday to Friday. 50% shift premium shall be paid for wages and fringe benefits for 4:00 pm and midnight shift work performed on weekends. For shift work on holidays, double time wages and fringe benefits shall be paid.

Plumbers Local #1)

PLUMBER: PUMP & TANK (Installation and Maintenance)

<u> Plumber - Pump & Tank</u>

Effective Period: 7/1/2013 - 1/19/2014

Wage Rate per Hour: \$53.01

Supplemental Benefit Rate per Hour: \$31.86

Effective Period: 1/20/2014 - 6/30/2014

Wage Rate per Hour: \$62.83

Supplemental Benefit Rate per Hour: \$21.37

Overtime

Time and one half the regular rate after an 8 hour day. Time and one half the regular rate for Saturday. Time and one half the regular rate for Sunday.

Overtime Holidays

ADDENDUM 1

EFFECTIVE PERIOD: JULY 1, 2013 THROUGH JUNE 30, 2014 Page 69 of 86 PUBLISH DATE: 1/20/2014

BY THE SECTION OF THE PARTY OF

Time and one half the regular rate for work on the following holiday(s).

New Year's Day

President's Day

Memorial Day

Independence Day

Labor Day

Columbus Day

Veteran's Day

Thanksgiving Day

Day after Thanksgiving

Christmas Day

Paid Holidays

None

Shift Rates

All work outside the regular workday (8:00 A.M. to 3:30 P.M.) is to be paid at time and one half the regular hourly rate

(Plumbers Local #1)

POINTER - WATERPROOFER, GAULKER MECHANIC (EXTERIOR BUILDING RENOVATION)

Pointer - Waterproofer, Caulker Mechanic

Effective Period: 7/1/2013 - 6/30/2014

Wage Rate per Hour: \$45.41

Supplemental Benefit Rate per Hour: \$23.29

Overtime

Time and one half the regular rate after an 8 hour day. Time and one half the regular rate for Saturday.

Time and one half the regular rate for Sunday.

Saturday may be used as a make-up day at straight time when a day is lost during that week to inclement weather.

Overtime Holidays

Time and one half the regular rate for work on the following holiday(s).

New Year's Day

Martin Luther King Jr. Day

President's Day

Memorial Day

Independence Day

Labor Day

Thanksgiving Day

Christmas Day

Paid Holidays

None

Shift Rates

All work outside the regular work day (an eight hour workday between the hours of 6:00 A.M. and 4:30 P.M.) is to be paid at time and one half the regular rate.

The company of the Paris and Control of the Control

and the control of th

(Bricklayer District Council)

ROOFER

Roofer

Effective Period: 7/1/2013 - 1/19/2014

Wage Rate per Hour: \$39.00

Supplemental Benefit Rate per Hour: \$27.37

Effective Period: 1/20/2014 - 6/30/2014

Wage Rate per Hour: \$40.00

Supplemental Benefit Rate per Hour: \$27.87

Overtime

Time and one half the regular rate after an 8 hour day. Time and one half the regular rate for Saturday. Time and one half the regular rate for Sunday.

Overtime Holidays

Time and one half the regular rate for work on the following holiday(s).

New Year's Day President's Day

Memorial Day grows and a property of sugment of the control of the

Independence Day

Labor Day

Presidential Election Day

Thanksgiving Day

Christmas Day

Paid Holidays

None

Shift Rates

Second shift - Regular hourly rate plus a 10% differential. Third shift - Regular hourly rate plus a 15% differential.

(Local #8)

SANDBLASTER - STEAMBLASTER (Exterior Building Renovation)

Sandblaster / Steamblaster

Effective Period: 7/1/2013 - 6/30/2014

Wage Rate per Hour: \$45.41

Supplemental Benefit Rate per Hour: \$23.29

Overtime

Time and one half the regular rate after an 8 hour day.

Time and one half the regular rate for Saturday.

Time and one half the regular rate for Sunday.

Saturday may be used as a make-up day at straight time when a day is lost during that week to inclement weather.

King Akan an mangkal dalah kelong magak

A SET SECURITY OF CASE STATE AND ENGINEER SETS TO A TOP OF THE SETS OF THE SET

There end one half decreption rate for Colonia, the

and the second and the second of the second

THE STATE AND CONTRACTOR OF THE CONTRACTOR

og Formalist nægen søden flyngelige og kenskalige paliti

· 数引导系统 "组织,外面的 1990年 多层线棒

THE CANADA STATE

Overtime Holidays

Time and one half the regular rate for work on the following holiday(s).

New Year's Day

Martin Luther King Jr. Day

President's Day

Memorial Day

Independence Day

Labor Day

Thanksgiving Day

Christmas Day

Paid Holidays

None

Shift Rates

All work outside the regular work day (an eight hour workday between the hours of 6:00 A.M. and 4:30 P.M.) is to be paid at time and one half the regular rate.

(Bricklayer District Council)

SHEET METAL WORKER

Sheet Metal Worker

Effective Period: 7/1/2013 - 6/30/2014

Wage Rate per Hour: \$45.96

Supplemental Benefit Rate per Hour: \$43.19

Supplemental Note: Supplemental benefit contributions are to be made at the applicable overtime rates.

Sheet Metal Worker - Duct Cleaner

Effective Period: 7/1/2013 - 6/30/2014 lage Rate per Hour: \$12.90

Supplemental Benefit Rate per Hour: \$8.07

Sheet Metal Worker - Fan Maintenance

(The temporary operation of fans or blowers in new or existing buildings for heating and/or ventilation, and/or air conditioning prior to the completion of the project.)

Section in the section of the sectio

Effective Period: 7/1/2013 - 6/30/2014

Wage Rate per Hour: \$36.77

Supplemental Benefit Rate per Hour: \$43.19

Overtime

Time and one half the regular rate after a 7 hour day.

Time and one half the regular rate for Saturday.

Double time the regular rate for Saturday. Double time the regular rate for Sunday.

Overtime Holidays

Double time the regular rate for work on the following holiday(s).

New Year's Day New Year's Day Martin Luther King Jr. Day President's Day Memorial Day Independence Day **Labor Day** Columbus Day eteran's Day Thanksgiving Day Day after Thanksgiving

Paid Holidays

None

Shift Rates

Christmas Day

Work that can only be performed outside regular working hours (seven hours of work between 7:30 A.M. and 3:30 P.M.) - First shift (work between 3:30 P.M. and 11:30 P.M.) - 10% differential above the established hourly rate. Second shift (work between 11:30 P.M. and 7:30 A.M.) - 15% differential above the established hourly rate.

For Fan Maintenance: On all full shifts of fan maintenance work the straight time hourly rate of pay will be paid for each shift, including nights, Saturdays, Sundays, and holidays. No journeyperson engaged in fan maintenance shall work in excess of forty (40) hours in any work week.

(Local #28)

SHEET METAL WORKER - SPECIALTY (Decking & Siding)

Sheet Metal Specialty Worker

The first worker to perform this work must be paid at the rate of the Sheet Metal Worker. The second and third workers shall be paid the Specialty Worker Rate. The ratio of One Sheet Metal Worker, then Two Specialty Workers shall be utilized thereafter.

Effective Period: 7/1/2013 - 7/31/2013

Wage Rate per Hour: \$41.28

Supplemental Benefit Rate per Hour: \$22.88

Supplemental Note: Supplemental benefit contributions are to be made at the applicable overtime rates.

Effective Period: 8/1/2013 - 6/30/2014

Wage Rate per Hour: \$40.78

Supplemental Benefit Rate per Hour: \$23.38

Supplemental Note: Supplemental benefit contributions are to be made at the applicable overtime rates.

Overtime

Time and one half the regular rate after an 8 hour day. Time and one half the regular rate for Saturday. Double time the regular rate for Sunday.

Overtime Holidays

Double time the regular rate for work on the following holiday(s). New Year's Day Martin Luther King Jr. Day President's Day **Memorial Day** Independence Day Labor Day Columbus Day Veteran's Day Thanksgiving Day

Paid Holidays

Christmas Day

None & the latter the late the end of the late the late of the lat (Local #28)

SIGN ERECTOR

(Sheet Metal, Plastic, Electric, and Neon)

Sign Erector

Effective Period: 7/1/2013 - 6/30/2014

Wage Rate per Hour: \$42.80

Supplemental Benefit Rate per Hour: \$42.17

ADDENDUM 1

EFFECTIVE PERIOD: JULY 1, 2013 THROUGH JUNE 30, 2014 **PUBLISH DATE: 1/20/2014**

Page 74 of 86

Company of Circumoritation on the way of the pages to be placed

with It is never to be a topic or the state or the public

The state of the control of the cont

evenich endiet.

क्षांश्रास्त्रक हो। सम्बद्ध है

MACLE OF STREET

A SOLE THE BOOK SE

JACE PERSONS yco palvąjesnoj

មួមហ៊ុន ១៩៩៤ val. webarbota

volta ja seems ted

www.tjajakai.jpiaki.j

Fig. 0.4 Pop. 10 Co. Parisons

Overtime

Time and one half the regular rate after a 7 hour day.

Time and one half the regular rate for Saturday.

Time and one half the regular rate for Sunday.

Time and one half the regular rate for work on the following holiday(s).

Paid Holidays

New Year's Day Washington's Birthday Memorial Day Independence Day Labor Day Columbus Day Election Day Thanksgiving Day
Day after Thanksgiving **Christmas Day**

Shift Rates

Time and one half the regular hourly rate is to be paid for all hours worked outside the regular workday either (7:00 A.M. through 2:30 P.M.) or (8:00 A.M. through 3:30 P.M.)

(Local #137)

STEAMFITTER

Steamfitter I

Effective Period: 7/1/2013 - 1/19/2014

Wage Rate per Hour: \$52.50

Supplemental Benefit Rate per Hour: \$50.54

Supplemental Note: Overtime supplemental benefit rate: \$100.34

Effective Period: 1/20/2014 - 6/30/2014

Wage Rate per Hour: \$53.25

Supplemental Benefit Rate per Hour: \$51.04

Supplemental Note: Overtime supplemental benefit rate: \$101.34

Overtime

Double time the regular rate after a 7 hour day. Double time the regular time rate for Saturday. Double time the regular rate for Sunday.

Overtime Holidays

ADDENDUM 1

Double time the regular rate for work on the following holiday(s). New Year's Day President's Day **Memorial Day**

Independence Day Labor Day Columbus Day Veteran's Day Thanksgiving Day Day after Thanksgiving Christmas Day

Paid Holidays

None

Shift Rates

Work performed between 3:30 P.M. and 7:00 A.M. and on Saturdays, Sundays and Holidays shall be at double time the regular hourly rate and paid at the overtime supplemental benefit rate above.

Steamfitter II

For heating, ventilation, air conditioning and mechanical public works contracts with a dollar value not to exceed \$15,000,000 and for fire protection/sprinkler public works contracts not to exceed \$1,500,000.

Effective Period: 7/1/2013 - 1/19/2014

Wage Rate per Hour: \$52.50

Supplemental Benefit Rate per Hour: \$50.54

Supplemental Note: Overtime supplemental benefit rate: \$100.34

Effective Period: 1/20/2014 - 6/30/2014

Wage Rate per Hour: \$53.25

Supplemental Benefit Rate per Hour: \$51.04

Supplemental Note: Overtime supplemental benefit rate: \$101.34

Overtime

Double time the regular rate after an 8 hour day.

Double time the regular time rate for Saturday.

Double time the regular rate for Sunday.

Overtime Holidays

Double time the regular rate for work on the following holiday(s).

New Year's Day

President's Day

Memorial Day

Independence Day

Labor Day

Columbus Day

Veteran's Day

Thanksgiving Day

Day after Thanksgiving

Christmas Day

Paid Holidays

None

hift Rates

May be performed outside of the regular workday except Saturday, Sunday and Holidays. A shift shall consist of eight working hours. All work performed in excess of eight hours shall be paid at double time. No shift shall commence after 7:00 P.M. on Friday or 7:00 P.M. the day before holidays. All work performed after 12:01 A.M. Saturday or 12:01 A.M. the day before a Holiday will be paid at double time. When shift work is performed the wage rate for regular time worked is a thirty percent premium together with fringe benefits.

On Transit Authority projects, where work is performed in the vicinity of tracks all shift work on weekends and holidays may be performed at the regular shift rates.

Local #638

STEAMFITTER - REFRIGERATION AND AIR CONDITIONER (Maintenance and Installation Service Person)

Refrigeration and Air Conditioner Mechanic

Effective Period: 7/1/2013 - 1/19/2014

Wage Rate per Hour: \$38.05

Supplemental Benefit Rate per Hour: \$12.26

Effective Period: 1/20/2014 - 6/30/2014

Wage Rate per Hour: \$38.30

Supplemental Benefit Rate per Hour: \$12.76

Refrigeration and Air Conditioner Service Person V

Effective Period: 7/1/2013 - 1/19/2014

Wage Rate per Hour: \$31.26

Supplemental Benefit Rate per Hour: \$11.13

Effective Period: 1/20/2014 - 6/30/2014

Wage Rate per Hour: \$31.47

Supplemental Benefit Rate per Hour: \$11.55

Refrigeration and Air Conditioner Service Person IV

Effective Period: 7/1/2013 - 1/19/2014

Wage Rate per Hour: \$25.90

Supplemental Benefit Rate per Hour: \$10.16

Effective Period: 1/20/2014 - 6/30/2014

Wage Rate per Hour: \$26.07

ADDENDUM 1

Supplemental Benefit Rate per Hour: \$10.52

1. 澳大利亚沙林斯克尔 1.10 人名英格兰

The state of the s

3.大小数据:12. 3.14、 4.7 B. 3.12、 proc. 11. 11.14.12。

Commence of the company of the commence of the

CONTRACTOR OF THE STATE OF THE

A CONTRACT OF STATE O

The Committee of Education States of the

Refrigeration and Air Conditioner Service Person III

Filter changing and maintenance thereof, oil and greasing, tower and coil cleaning, scraping and painting, general housekeeping, taking of water samples.

Effective Period: 7/1/2013 - 1/19/2014

Wage Rate per Hour: \$22.23

Supplemental Benefit Rate per Hour: \$9.44

Effective Period: 1/20/2014 - 6/30/2014

Wage Rate per Hour: \$22.38

Supplemental Benefit Rate per Hour: \$9.76

Refrigeration and Air Conditioner Service Person II

Filter changing and maintenance thereof, oil and greasing, tower and coil cleaning, scraping and painting, general housekeeping, taking of water samples.

Effective Period: 7/1/2013 - 1/19/2014

Wage Rate per Hour: \$18.44

Supplemental Benefit Rate per Hour: \$8.78

Effective Period: 1/20/2014 - 6/30/2014

Wage Rate per Hour: \$18.56

Supplemental Benefit Rate per Hour: \$9.06

Refrigeration and Air Conditioner Service Person I

Filter changing and maintenance thereof, oil and greasing, tower and coil cleaning, scraping and painting, general housekeeping, taking of water samples.

Effective Period: 7/1/2013 - 1/19/2014

Wage Rate per Hour: \$13.48

Supplemental Benefit Rate per Hour: \$8.10

Effective Period: 1/20/2014 - 6/30/2014

Wage Rate per Hour: \$13.57

Supplemental Benefit Rate per Hour: \$8.30

Overtime

Time and one half the regular rate after an 8 hour day.

Time and one half the regular rate for Saturday.

Double time the regular rate for Sunday.

Overtime Holidays

Double time the regular rate for work on the following holiday(s). New Year's Day Independence Day Labor Day Veteran's Day Thanksgiving Day

Christmas Day

Double time and one half the regular rate for work on the following holiday(s).

Martin Luther King Jr. Day

President's Day

President's Day Memorial Day Columbus Day

Paid Holidays

New Year's Day
Martin Luther King Jr. Day
President's Day
Memorial Day
Independence Day
Labor Day
Columbus Day
Veteran's Day
Thanksgiving Day
Christmas Day

(Local #638B)

STONE MASON - SETTER

<u> Stone Mason - Setters</u>

Effective Period: 7/1/2013 - 1/19/2014

Wage Rate per Hour: \$47.72

Supplemental Benefit Rate per Hour: \$35.28

Effective Period: 1/20/2014 - 6/30/2014

Wage Rate per Hour: \$46.56

Supplemental Benefit Rate per Hour: \$36.40

Overtime

Time and one half the regular rate after a 7 hour day. Time and one half the regular rate for Saturday. Double time the regular rate for Sunday.

Overtime Holidays

Double time the regular rate for work on the following holiday(s).
New Year's Day
Washington's Birthday
Good Friday
Memorial Day
Independence Day
Labor Day
Thanksgiving Day

province of the control of the contr

A SHOW THE RESIDENCE OF THE PROPERTY OF THE PR

grunding nukabahkan ana 🙀

erystic marchines

MEDIES LOSSOWARDER

and pare days in

John British State Color

Christmas Day

Paid Holidays

1/2 day on Christmas Eve if work is performed in the A.M.

Shift Rates

For all work outside the regular workday (8:00 A.M. to 3:30 P.M. Monday through Friday), the pay shall be straight time plus a ten percent (10%) differential.

(Bricklayers District Council)

TAPER

Drywall Taper

Effective Period: 7/1/2013 - 12/31/2013

Wage Rate per Hour: \$44.32

Supplemental Benefit Rate per Hour: \$21.66

Effective Period: 1/1/2014 - 6/24/2014

Wage Rate per Hour: \$44.82

Supplemental Benefit Rate per Hour: \$21.66

Effective Period: 6/25/2014 - 6/30/2014

Wage Rate per Hour: \$45.32

Supplemental Benefit Rate per Hour: \$21.66

Overtime

Time and one half the regular rate after a 7 hour day. Time and one half the regular rate for Saturday.

Time and one hair the regular rate for Saturday

Time and one half the regular rate for Sunday.

Overtime Holidays

Time and one half the regular rate for work on the following holiday(s).

New Year's Day

Martin Luther King Jr. Day

President's Day

Good Friday

Memorial Day

Independence Day

Labor Day

Columbus Day

Thanksgiving Day

Christmas Day

Paid Holidavs

Any worker who reports to work on Christmas Eve or New Year's Eve pursuant to his employer's instruction shall be entitled to three (3) hours afternoon pay without working.

Shift Rates

An Abb Committee Baryan appared

Time and one half the regular rate outside the regular work hours (8:00 A.M. through 3:30 P.M.)

(Local #1974)

TELECOMMUNICATION WORKER (Voice Installation Only)

Telecommunication Worker

Effective Period: 7/1/2013 - 6/30/2014

Wage Rate per Hour: \$35.94

Supplemental Benefit Rate per Hour: \$13.19

Supplemental Note: The above rate applies for Manhattan, Bronx, Brooklyn, Queens. \$12.64 for Staten Island

only.

Overtime

Time and one half the regular rate after a 7 hour day. Time and one half the regular rate for Saturday. Time and one half the regular rate for Sunday.

Overtime Holidays

Time and one half the regular rate for work on the following holiday(s).

ew Year's Day

Lincoln's Birthday

Washington's Birthday

Memorial Day

Independence Day

Labor Day

Columbus Day

Election Day

Veteran's Day

Thanksgiving Day

Christmas Day

Paid Holidays

New Year's Day

Lincoln's Birthday

Washington's Birthday

Memorial Day

Independence Day

Labor Day

Columbus Day

Election Day

Veteran's Day

Thanksgiving Day

Christmas Day

Employees have the option of observing either Martin Luther King's Birthday or the day after Thanksgiving instead of Lincoln's Birthday

Santa Santa Santa Santa Santa Santa Santa Santa Santa Santa Santa Santa Santa Santa Santa Santa Santa Santa Sa

Shift Rates

For any workday that starts before 8A.M. or ends after 6P.M. there is a 10% differential for the applicable worker's hourly rate.

Vacation

(C.W.A.)

TILE FINISHER

Tile Finisher

Effective Period: 7/1/2013 - 1/19/2014

Wage Rate per Hour: \$38.49

Supplemental Benefit Rate per Hour: \$27.40

Effective Period: 1/20/2014 - 6/30/2014

Wage Rate per Hour: \$38.80

Supplemental Benefit Rate per Hour: \$28.03

Overtime

Time and one half the regular rate after a 7 hour day. Time and one half the regular rate for Saturday. Double time the regular rate for Sunday.

Overtime Holidays

Double time the regular rate for work on the following holiday(s).

New Year's Day

President's Day

Good Friday

Memorial Day

Independence Day

Labor Day

Columbus Day

Veteran's Day

Thanksgiving Day

Day after Thanksgiving

Christmas Day

Paid Holidays

None

Shift Rates

Off shift work day (work performed outside the regular 8:00 A.M. to 3:30 P.M. workday): shift differential of one and one quarter (11/4) times the regular straight time rate of pay for the seven hours of actual off-shift work.

Control of the Subble of Substitute Table 1

Strain togical const

and made

A STATE OF THE STA



TILE LAYER - SETTER

Tile Layer - Setter

Effective Period: 7/1/2013 - 1/19/2014

Wage Rate per Hour: \$48.35

Supplemental Benefit Rate per Hour: \$31.44

Effective Period: 1/20/2014 - 6/30/2014

Wage Rate per Hour: \$49.25

Supplemental Benefit Rate per Hour: \$31.82

Overtime

Time and one half the regular rate after a 7 hour day. Time and one half the regular rate for Saturday. Double time the regular rate for Sunday.

Overtime Holidays

Double time the regular rate for work on the following holiday(s).

New Year's Dav

President's Dayage committee, he compagned to be the first of the committee of the second of the first first first

Bood Friday

Memorial Day

Independence Day

Labor Day

Columbus Day

Veteran's Day

Thanksgiving Day

Day after Thanksgiving

Christmas Day

Shift Rates

Off shift work day (work performed outside the regular 8:00 A.M. to 3:30 P.M. workday): shift differential of one and one quarter (1¼) times the regular straight time rate of pay for the seven hours of actual off-shift work.

n ann agus air na Laigh Eile ann an Caig Mailte

(Local #7)

TIMBERPERSON

<u>Timberperson</u>

Effective Period: 7/1/2013 - 6/30/2014

Wage Rate per Hour: \$42.63

ADDENDUM 1

Supplemental Benefit Rate per Hour: \$44.54

Overtime

Time and one half the regular rate after an 8 hour day.

Time and one half the regular rate for Saturday.

Double time the regular rate for Sunday.

Saturday may be used as a make-up day at straight time when a day is lost during that week to inclement

Frank Licker og skar Egeb

- A. Per Landin gelok esti

a tali on talian chi.

residencia

基环 医氯化物 网络西西西西西西西西西西西南部 医原虫

京自 化光谱 医复数小型 液体 海路器 可指数性的 的过去式和过去分词

A CANADA CONTRACTOR OF THE CON Application of the second of the second

folker land time where will are the writer the softeness will be an elegent

weather.

Time and one half the regular hourly rate after 40 hours in any work week.

Overtime Holidays

Double time the regular rate for work on the following holiday(s). **New Year's Day**

President's Day

Memorial Day

Independence Day

Labor Day

Columbus Day

Presidential Election Day

Thanksgiving Day

Christmas Day

Paid Holidays

None

Shift Rates

Off shift work commencing between 5:00 P.M. and 11:00 P.M. shall work eight and one half hours allowing for the state of the shall work eight and one half hours allowing for the shall be s one half hour for lunch. The wage rate shall be 113% of the straight time hourly wage rate.

(Local #1536)

TUNNEL WORKER

Blasters, Mucking Machine Operators (Compressed Air Rates)

लया केल स्वतितालक विश्व भूति है पुरस्तिताल वर्ष में यो देश गर्ग वर्ष असी है असे हुआ लेख प्रतिकारित कर करार ग

Effective Period: 7/4/2013 4 6/30/2014 24 9-2489 (Linear way) to the larger of a given by a given by a community of the commu

Wage Rate per Hour: \$54.20

Supplemental Benefit Rate per Hour: \$48.20

Tunnel Workers (Compressed Air Rates)

Effective Period: 7/1/2013 - 6/30/2014

Wage Rate per Hour: \$52.31

Supplemental Benefit Rate per Hour: \$46.59

<u>Top Nipper (Compressed Air Rates)</u>

Effective Period: 7/1/2013 - 6/30/2014

Wage Rate per Hour: \$51.35

upplemental Benefit Rate per Hour: \$45.78

Outside Lock Tender, Outside Gauge Tender, Muck Lock Tender (Compressed Air Rates)

Effective Period: 7/1/2013 - 6/30/2014

Wage Rate per Hour: \$50.42

Supplemental Benefit Rate per Hour: \$44.91

Bottom Bell & Top Bell Signal Person: Shaft Person (Compressed Air Rates)

Effective Period: 7/1/2013 - 6/30/2014

Wage Rate per Hour: \$50.42

Supplemental Benefit Rate per Hour: \$44.92

Changehouse Attendant: Powder Watchperson (Compressed Air Rates)

Effective Period: 7/1/2013 - 6/30/2014

Wage Rate per Hour: \$43.94

Supplemental Benefit Rate per Hour: \$42.55

Blasters (Free Air Rates)

Effective Period: 7/1/2013 - 6/30/2014

Vage Rate per Hour: \$51.72

Supplemental Benefit Rate per Hour: \$46.03

Tunnel Workers (Free Air Rates)

Effective Period: 7/1/2013 - 6/30/2014

Wage Rate per Hour: \$49.48

Supplemental Benefit Rate per Hour: \$44.06

All Others (Free Air Rates)

Effective Period: 7/1/2013 - 6/30/2014

Wage Rate per Hour: \$45.73

Supplemental Benefit Rate per Hour: \$40.75

Microtunneling (Free Air Rates)

Effective Period: 7/1/2013 - 6/30/2014

Wage Rate per Hour: \$39.58

Supplemental Benefit Rate per Hour: \$35.25

Overtime Description

For Repair-Maintenance Work on Existing Equipment and Facilities - Time and one half the regular rate after a 7 hour day, or for Saturday, or for Sunday. Double time the regular rate for work on a holiday.

TA BETTERED BY THE SELECTION OF BUREAU PARTY.

ilê re dereşşê û regrewê ê sêl iya ezî ilk derek ê derek dire.

the first track in the property of the contract of the contrac

As 随时读到。 Tooking Crack (1997) 1995 (1996) 1997 (1987) 1998 (1998)

新聞物以下的時代的人物與問題

FINANCO PROTOR DESIGNATION COMP

- DA 動造と Li prima ko kiovi a kovi,

為學,都多數 mace (1911) 。 中國 2015 中央心

美国的最级 医蝶醇 网络亚马达姆斯特 化反复放射 医二氯化物

等的 1998年 在中枢 医皮内枢链 编译 (1898年) 11 日報 (1998年)

file for a fan einflifendi bioesekert

· [3] [考] "大型超過"等,等是有過過,其可以與1000年,1200年的120日,1200年

事态的1100mm,1200mm 1200mm, 1200mm 1200mm, 1200mm 1200mm, 1200mm 1200mm, 1

\$35**3 職長** 计二个**式数数**型 1 分别 1500 1500 1500 1500 1500 1500

inia an Albonien iedolik

For Small-Bore Micro Tunneling Machines - Time and one-half the regular rate shall be paid for all overtime.

Overtime

Double time the regular rate after an 8 hour day.

Double time the regular time rate for Saturday.

Double time the regular rate for Sunday.

Double time the regular rate for work on the following holiday(s).

Paid Holidays

New Year's Day
Lincoln's Birthday
President's Day
Memorial Day
Independence Day
Labor Day
Columbus Day
Election Day
Veteran's Day
Thanksgiving Day
Christmas Day

(Local #147)

WELDER

TO BE PAID AT THE RATE OF THE JOURNEYPERSON IN THE TRADE

PERFORMING THE WORK.

· 医多种性多种病 医多种性 医二甲基 医精神 医皮肤 医囊膜 医皮肤 医二氏性 医二氏病

· 可要数 1000多种 1400年,1400年,1400年,1400年,1400年,1400年,1400年,1400年,1400年,1400年,1400年,1400年,1400年,1400年,1400年,1400年,1

OFFICE OF THE COMPTROLLER

CITY OF NEW YORK

220 APPRENTICESHIP PREVAILING WAGE SCHEDULE

APPENDIX

Pursuant to Labor Law §220 (3-e), only apprentices who are individually registered in a bona fide program to which the employer contractor is a participant and registered with the New York State Department of Labor, may be employed on a public work project.

Any employee listed on a payroll at an apprentice wage rate, who is not registered as above, shall be paid the journey person wage rate for the classification of work he actually performed.

Apprentice ratios are established to ensure the proper safety, training and supervision of apprentices. A ratio establishes the number of journey workers required for each apprentice in a program and on a job site. Ratios are interpreted as follows: in the case of a 1:1, 1:4 ratio, there must be one journey worker for the first apprentice, and four additional journey workers for each subsequent apprentice.

APPRENTICESHIP SCHEDULE OF PREVAILING WAGES AND SUPPLEMENTAL BENEFITS ADDENDUM

EFFECTIVE PERIOD JANUARY 20, 2014 THROUGH JUNE 30, 2014

List of Amended Classifications

- 1. ASBESTOS HANDLER
- 2. BRICKLAYER
- 3. FLOOR COVERER
- 4. HOUSE WRECKER
- 5. IRONWORKER ORNAMENTAL
- 6. IRON WORKER STRUCTURAL
- 7. MASON TENDER
- 8. PLASTERER
- 9. PLUMBER

TABLE OF CONTENTS

	<u>PAGE</u>
ASBESTOS HANDLER	4
BOILERMAKER	4
BRICKLAYER	6
CARPENTER	
CEMENT MASON	
CEMENT AND CONCRETE WORKER	
DERRICKPERSON & RIGGER (STONE)	9
DOCKBUILDER/PILE DRIVER	9
ELECTRICIAN	10
ELEVATOR CONSTRUCTOR	13
ELEVATOR REPAIR & MAINTENANCE	
ENGINEER	15
ENGINEER - OPERATING	15
FLOOR COVERER	
GLAZIER	17
HEAT & FROST INSULATOR	17
HOUSE WRECKER	18
IRON WORKER - ORNAMENTAL	
IRON WORKER - STRUCTURAL	21
LABORER (FOUNDATION, CONCRETE, EXCAVATING, STREET PIPE LAYER & COMMON)22
MARBLE MECHANICS	22
MASON TENDER	24
METALLIC LATHER	
MILLWRIGHT	26
PAVER AND ROADBUILDER	
PAINTER	27
PAINTER - STRUCTURAL STEEL	
PLASTERER	28
PLUMBER	29
POINTER - WATERPROOFER, CAULKER MECHANIC (EXTERIOR BUILDING RENOVATIO	N) .31
ROOFER	31
SHEET METAL WORKER	
SIGN ERECTOR	
STEAMFITTER	35
STONE MASON - SETTER	
TAPER	
TILE LAYER - SETTER	
TIMDEDDEDE/M	47

ASBESTOS HANDLER

(Ratio of Apprentice Journeyperson: 1 to 1, 1 to 3)

Asbestos Handler (First 1000 Hours)

Effective Period: 7/1/2013 - 6/30/2014

Wage Rate Per Hour: 78% of Journeyperson's rate

Supplemental Benefit Rate Per Hour: \$15.05

Effective 1/20/2014 - Supplemental Benefits Per Hour: 15.45

Asbestos Handler (Second 1000 Hours)

Effective Period: 7/1/2013 - 6/30/2014

Wage Rate Per Hour: 80% of Journeyperson's rate

Supplemental Benefit Rate Per Hour: \$15.05

Effective 1/20/2014 - Supplemental Benefits Per Hour: 15.45

Asbestos Handler (Third 1000 Hours)

Effective Period: 7/1/2013 - 6/30/2014

Wage Rate Per Hour: 83% of Journeyperson's rate

Supplemental Benefit Rate Per Hour: \$15.05

Effective 1/20/2014 - Supplemental Benefits Per Hour: 15.45

Asbestos Handler (Fourth 1000 Hours)

Effective Period: 7/1/2013 - 6/30/2014

Wage Rate Per Hour: 89% of Journeyperson's rate

Supplemental Benefit Rate Per Hour: \$15.05

Effective 1/20/2014 – Supplemental Benefits Per Hour: 15.45

(Local #78)

BOILERMAKER

(Ratio of Apprentice to Journeyperson: 1 to 1, 1 to 3)

Boilermaker (First Year)

Effective Period: 7/1/2013 - 12/31/2013

Wage Rate Per Hour: 65% of Journeyperson's rate Supplemental Benefit Rate Per Hour: \$28.75

Effective Period: 1/1/2014 - 6/30/2014

Wage Rate Per Hour: 65% of Journeyperson's rate

Supplemental Benefit Rate Per Hour: \$29.74

Boilermaker (Second Year: 1st Six Months)

Effective Period: 7/1/2013 - 12/31/2013

Wage Rate Per Hour: 70% of Journeyperson's rate Supplemental Benefit Rate Per Hour: \$30.33

Effective Period: 1/1/2014 - 6/30/2014

Wage Rate Per Hour: 75% of Journeyperson's rate Supplemental Benefit Rate Per Hour: \$31,40

Boilermaker (Second Year: 2nd Six Months)

Effective Period: 7/1/2013 - 12/31/2013

Wage Rate Per Hour: 75% of Journeyperson's rate Supplemental Benefit Rate Per Hour: \$31.91

Effective Period: 1/1/2014 - 6/30/2014

Wage Rate Per Hour: 75% of Journeyperson's rate Supplemental Benefit Rate Per Hour: \$33.05

Boilermaker (Third Year: 1st Six Months)

Effective Period: 7/1/2013 - 12/31/2013

Wage Rate Per Hour: 80% of Journeyperson's rat Supplemental Benefit Rate Per Hour: \$33.49

Effective Period: 1/1/2014 - 6/30/2014

Wage Rate Per Hour: 80% of Journeyperson's rat Supplemental Benefit Rate Per Hour: \$34.69

Boilermaker (Third Year: 2nd Six Months)

Effective Period: 7/1/2013 - 12/31/2013

Wage Rate Per Hour: 85% of Journeyperson's rate Supplemental Benefit Rate Per Hour: \$35.05

Effective Period: 1/1/2014 - 6/30/2014

Wage Rate Per Hour: 85% of Journeyperson's rate Supplemental Benefit Rate Per Hour: \$36.34

Boilermaker (Fourth Year: 1st Six Months)

Effective Period: 7/1/2013 - 12/31/2013

Wage Rate Per Hour: 90% of Journeyperson's rate Supplemental Benefit Rate Per Hour: \$36.63

Effective Period: 1/1/2014 - 6/30/2014

Wage Rate Per Hour: 90% of Journeyperson's rate Supplemental Benefit Rate Per Hour: \$38.00

Boilermaker (Fourth Year: 2nd Six Months)

Effective Period: 7/1/2013 - 12/31/2013

Wage Rate Per Hour: 95% of Journeyperson's rate Supplemental Benefit Rate Per Hour: \$38.19

Effective Period: 1/1/2014 - 6/30/2014

Wage Rate Per Hour: 95% of Journeyperson's rate Supplemental Benefit Rate Per Hour: \$39.65

(Local #5)

BRICKLAYER

(Ratio of Apprentice to Journeyperson: 1 to 1, 1 to 4)

Bricklayer (First 750 Hours)

Effective Period: 7/1/2013 - 6/30/2014

Wage Rate Per Hour: 50% of Journeyperson's rate

Supplemental Benefit Rate Per Hour: \$16.60

Effective 1/20/2014 - Supplemental Benefits Per Hour: 17.10

Bricklayer (Second 750 Hours)

Effective Period: 7/1/2013 - 6/30/2014

Wage Rate Per Hour: 60% of Journeyperson's rate

Supplemental Benefit Rate Per Hour: \$16.60

Effective 1/20/2014 - Supplemental Benefits Per Hour: 17.10

Bricklayer (Third 750 Hours)

Effective Period: 7/1/2013 - 6/30/2014

Wage Rate Per Hour: 70% of Journeyperson's rate Supplemental Benefit Rate Per Hour: \$16.60

Effective 1/20/2014 - Supplemental Benefits Per Hour: 17.10

Bricklayer (Fourth 750 Hours)

Effective Period: 7/1/2013 - 6/30/2014

Wage Rate Per Hour: 80% of Journeyperson's rate

Supplemental Benefit Rate Per Hour: \$16.60

Effective 1/20/2014 - Supplemental Benefits Per Hour: 17.10

Bricklayer (Fifth 750 Hours)

Effective Period: 7/1/2013 - 6/30/2014

Wage Rate Per Hour: 90% of Journeyperson's rate Supplemental Benefit Rate Per Hour: \$16.60

Effective 1/20/2014 - Supplemental Benefits Per Hour: 17.10

Bricklayer (Sixth 750 Hours)

Effective Period: 7/1/2013 - 6/30/2014

Wage Rate Per Hour: 95% of Journeyperson's rate Supplemental Benefit Rate Per Hour: \$16.60

Effective 1/20/2014 - Supplemental Benefits Per Hour: 17.10

(Bricklayer District Council)

CARPENTER

(Ratio of Apprentice to Journeyperson: 1 to 1, 1 to 4)

Carpenter (First Year)

Effective Period: 7/1/2013 - 6/30/2014

Wage Rate Per Hour: 40% of Journeyperson's rate Supplemental Benefit Rate Per Hour: \$30.29

<u> Carpenter (Second Year)</u>

Effective Period: 7/1/2013 - 6/30/2014

Wage Rate Per Hour: 50% of Journeyperson's rate Supplemental Benefit Rate Per Hour: \$30.29

Carpenter (Third Year)

Effective Period: 7/1/2013 - 6/30/2014

Wage Rate Per Hour: 65% of Journeyperson's rate Supplemental Benefit Rate Per Hour: \$30.29

Carpenter (Fourth Year)

Effective Period: 7/1/2013 - 6/30/2014

Wage Rate Per Hour: 80% of Journeyperson's rate Supplemental Benefit Rate Per Hour: \$30.29

(Carpenters District Council)

CEMENT MASON

(Ratio of Apprentice to Journeyperson: 1 to 1, 1 to 4)

Cement Mason (First Year)

Effective Period: 7/1/2013 - 6/30/2014

Wage and Supplemental Rate Per Hour: 50% of Journeyperson's Rate

Cement Mason (Second Year)

Effective Period: 7/1/2013 - 6/30/2014

Wage and Supplemental Rate Per Hour: 60% of Journeyperson's Rate

Cement Mason (Third Year)

Effective Period: 7/1/2013 - 6/30/2014

Wage and Supplemental Rate Per Hour: 70% of Journeyperson's Rate

(Local #780)

CEMENT AND CONCRETE WORKER

(Ratio of Apprentice to Journeyperson: 1 to 1, 1 to 3)

Cement & Concrete Worker (0 - 500 hours)

Effective Period: 7/1/2013 - 6/30/2014

Wage Rate Per Hour: 50% of Journeyperson's rate Supplemental Benefit Rate Per Hour: \$18.04

Cement & Concrete Worker (501 - 1000 hours)

Effective Period: 7/1/2013 - 6/30/2014

Wage Rate Per Hour: 65% of Journeyperson's rate Supplemental Benefit Rate Per Hour: \$18.87

Cement & Concrete Worker (1001 - 2000 hours)

Effective Period: 7/1/2013 - 6/30/2014

Wage Rate Per Hour: 65% of Journeyperson's rate Supplemental Benefit Rate Per Hour: \$24.25

Cement & Concrete Worker (2001 - 4000 hours)

Effective Period: 7/1/2013 - 6/30/2014

EFFECTIVE PERIOD: JULY 1, 2013 THROUGH JUNE 30, 2014 Page 8 of 38

PUBLISH DATE: 1/20/2014

Wage Rate Per Hour: 80% of Journeyperson's rate Supplemental Benefit Rate Per Hour: \$25.07

(Cement Concrete Workers District Council)

DERRICKPERSON & RIGGER (STONE) (Ratio of Apprentice to Journey persons 4 to 4.4

(Ratio of Apprentice to Journeyperson: 1 to 1, 1 to 6)

Derrickperson & Rigger (stone) - First Year

Effective Period: 7/1/2013 - 6/30/2014

Wage Rate Per Hour: 50% of Journeyperson's rate

Supplemental Benefit Rate Per Hour: 50% of Journeyperson's rate

Derrickperson & Rigger (stone) - Second Year: 1st Six Months

Effective Period: 7/1/2013 - 6/30/2014

Wage Rate Per Hour: 70% of Journeyperson's rate

Supplemental Benefit Rate Per Hour: 75% of Journeyperson's rate

Derrickperson & Rigger (stone) - Second Year: 2nd Six Months

Effective Period: 7/1/2013 - 6/30/2014

Wage Rate Per Hour: 80% of Journeyperson's rate

Supplemental Benefit Rate Per Hour: 75% of Journeyperson's rate

Derrickperson & Rigger (stone) - Third Year

Effective Period: 7/1/2013 - 6/30/2014

Wage Rate Per Hour: 90% of Journeyperson's rate

Supplemental Benefit Rate Per Hour: 75% of Journeyperson's rate

(Local #197)

DOCKBUILDER/PILE DRIVER

(Ratio of Apprentice to Journeyperson: 1 to 1, 1 to 6)

Dockbuilder/Pile Driver (First Year)

Effective Period: 7/1/2013 - 6/30/2014

Wage Rate Per Hour: 40% of Journeyperson's rate

ADDENDUM 1

EFFECTIVE PERIOD: JULY 1, 2013 THROUGH JUNE 30, 2014 Page 9 of 38 PUBLISH DATE: 1/20/2014

Supplemental Benefit Rate Per Hour: \$30.29

Dockbuilder/Pile Driver (Second Year)

Effective Period: 7/1/2013 - 6/30/2014

Wage Rate Per Hour: 50% of Journeyperson's rate Supplemental Benefit Rate Per Hour: \$30.29

Dockbuilder/Pile Driver (Third Year)

Effective Period: 7/1/2013 - 6/30/2014

Wage Rate Per Hour: 65% of Journeyperson's rate Supplemental Benefit Rate Per Hour: \$30.29

Dockbuilder/Pile Driver (Fourth Year)

Effective Period: 7/1/2013 - 6/30/2014

Wage Rate Per Hour: 80% of Journeyperson's rate Supplemental Benefit Rate Per Hour: \$30.29

(Carpenters District Council)

ELECTRICIAN

(Ratio of Apprentice to Journeyperson: 1 to 1, 1 to 3)

Electrician (First Term: 0-6 Months)

Effective period: 7/1/2013 - 5/13/2014

Wage Rate per Hour: \$12.50

Supplemental Benefit Rate per Hour: \$10.86 Overtime Supplemental Rate per Hour: \$11.68

Effective period: 5/14/2014 - 6/30/2014

Wage Rate per Hour: \$12.50

Supplemental Benefit Rate per Hour: \$11.10
Overtime Supplemental Rate per Hour: \$11.93

Electrician (First Term: 7-12 Months)

Effective period: 7/1/2013 - 5/13/2014

Wage Rate per Hour: \$13.50

Supplemental Benefit Rate per Hour: \$11.37 Overtime Supplemental Rate per Hour: \$12.26

Effective period: 5/14/2014 - 6/30/2014

Wage Rate per Hour: \$13.50

Supplemental Benefit Rate per Hour: \$11.62 Overtime Supplemental Rate per Hour: \$12.51

Electrician (Second Term: 0-6 Months)

Effective period: 7/1/2013 - 5/13/2014

Wage Rate per Hour: \$14.50

Supplemental Benefit Rate per Hour: \$11.88 Overtime Supplemental Rate per Hour: \$12.83

Effective period: 5/14/2014 - 6/30/2014

Wage Rate per Hour: \$14.50

Supplemental Benefit Rate per Hour: \$12.13 Overtime Supplemental Rate per Hour: \$13.08

Electrician (Second Term: 7-12 Months)

Effective period: 7/1/2013 - 5/13/2014

Wage Rate per Hour: \$15.50

Supplemental Benefit Rate per Hour: \$12.39 Overtime Supplemental Rate per Hour: \$13.41

Effective period: 5/14/2014 - 6/30/2014

Wage Rate per Hour: \$15.50

Supplemental Benefit Rate per Hour: \$12.64 Overtime Supplemental Rate per Hour: \$13.66

Electrician (Third Term: 0-6 Months)

Effective period: 7/1/2013 - 5/13/2014

Wage Rate per Hour: \$16.50

Supplemental Benefit Rate per Hour: \$12.90 Overtime Supplemental Rate per Hour: \$13.98

Effective period: 5/14/2014 - 6/30/2014

Wage Rate per Hour: \$16.50

Supplemental Benefit Rate per Hour: \$13.15 Overtime Supplemental Rate per Hour: \$14.23

Electrician (Third Term: 7-12 Months)

Effective period: 7/1/2013 - 5/13/2014

Wage Rate per Hour: \$17.50

Supplemental Benefit Rate per Hour: \$13.40 Overtime Supplemental Rate per Hour: \$14.56

Effective period: 5/14/2014 - 6/30/2014

Wage Rate per Hour: \$17.50

ADDENDUM 1

Supplemental Benefit Rate per Hour: \$13.65

EFFECTIVE PERIOD: JULY 1, 2013 THROUGH JUNE 30, 2014 Page 11 of 38

PUBLISH DATE: 1/20/2014

Overtime Supplemental Rate per Hour: \$14.81

Electrician (Fourth Term: 0-6 Months - Hired on or after 5/10/07)

Effective period: 7/1/2013 - 5/13/2014

Wage Rate per Hour: \$18.50

Supplemental Benefit Rate per Hour: \$13.91 Overtime Supplemental Rate per Hour: \$15.13

Effective period: 5/14/2014 - 6/30/2014

Wage Rate per Hour: \$18.50

Supplemental Benefit Rate per Hour: \$14.16 Overtime Supplemental Rate per Hour: \$15.38

Electrician (Fourth Term: 7-12 Months - Hired on or after 5/10/07)

Effective period: 7/1/2013 - 5/13/2014

Wage Rate per Hour: \$20.25

Supplemental Benefit Rate per Hour: \$14.80 Overtime Supplemental Rate per Hour: \$16.14

Effective period: 5/14/2014 - 6/30/2014

Wage Rate per Hour: \$20.50

Supplemental Benefit Rate per Hour: \$15.18 Overtime Supplemental Rate per Hour: \$16.53

Electrician (Fifth Term: 0-12 Months - Hired on or after 5/10/07)

Effective period: 7/1/2013 - 5/13/2014

Wage Rate per Hour: \$22.00

Supplemental Benefit Rate per Hour: \$17.30 Overtime Supplemental Rate per Hour: \$18.68

Effective period: 5/14/2014 - 6/30/2014

Wage Rate per Hour: \$22.50

Supplemental Benefit Rate per Hour: \$18.06 Overtime Supplemental Rate per Hour: \$19.47

Electrician (Fifth Term: 13-18 Months - Hired on or after 5/10/07)

Effective period: 7/1/2013 - 5/13/2014

Wage Rate per Hour: \$26.50

Supplemental Benefit Rate per Hour: \$19.56
Overtime Supplemental Rate per Hour: \$21.23

Effective period: 5/14/2014 - 6/30/2014

Wage Rate per Hour: \$27.00

Supplemental Benefit Rate per Hour: \$20.32 Overtime Supplemental Rate per Hour: \$22.01

Electrician (Fourth Term: 0-6 Months - Hired before 5/10/07)

Effective period: 7/1/2013 - 5/13/2014

Wage Rate per Hour: \$22.10

Supplemental Benefit Rate per Hour: \$15.74 Overtime Supplemental Rate per Hour: \$17.20

Effective period: 5/14/2014 - 6/30/2014

Wage Rate per Hour: \$22.10

Supplemental Benefit Rate per Hour: \$15.99 Overtime Supplemental Rate per Hour: \$17.45

Electrician (Fourth Term: 7-12 Months - Hired before 5/10/07)

Effective period: 7/1/2013 - 5/13/2014

Wage Rate per Hour: \$23.95

Supplemental Benefit Rate per Hour: \$16.69 Overtime Supplemental Rate per Hour: \$18.26

Effective period: 5/14/2014 - 6/30/2014

Wage Rate per Hour: \$24.20

Supplemental Benefit Rate per Hour: \$17.06 Overtime Supplemental Rate per Hour: \$18.66

Electrician (Fifth Term: 0-18 Months - Hired before 5/10/07)

Effective period: 7/1/2013 - 5/13/2014

Wage Rate per Hour: \$25.80

Supplemental Benefit Rate per Hour: \$19.21 Overtime Supplemental Rate per Hour: \$20.83

Effective period: 5/14/2014 - 6/30/2014

Wage Rate per Hour: \$26.30

Supplemental Benefit Rate per Hour: \$19.96 Overtime Supplemental Rate per Hour: \$21.61

Overtime Description

Overtime Wage paid at time and one half the regular rate For "A" rated Apprentices (work in excess of 7 hours per day) For "M" rated Apprentices (work in excess of 8 hours per day)

(Local #3)

ELEVATOR CONSTRUCTOR

(Ratio of Apprentice to Journeyperson: 1 to 1, 1 to 2)

Elevator (Constructor) - First Year

Effective Period: 7/1/2013 - 6/30/2014

Wage Rate Per Hour: 50% of Journeyperson's rate

Supplemental Rate Per Hour: \$26.87

Elevator (Constructor) - Second Year

Effective Period: 7/1/2013 - 6/30/2014

Wage Rate Per Hour: 55% of Journeyperson's rate

Supplemental Rate Per Hour: \$27.92

Elevator (Constructor) - Third Year

Effective Period: 7/1/2013 - 6/30/2014

Wage Rate Per Hour: 65% of Journeyperson's rate

Supplemental Rate Per Hour: \$29.38

Elevator (Constructor) - Fourth Year

Effective Period: 7/1/2013 - 6/30/2014

Wage Rate Per Hour: 75% of Journeyperson's rate

Supplemental Rate Per Hour: \$30.84

(Local #1)

ELEVATOR REPAIR & MAINTENANCE

(Ratio of Apprentice to Journeyperson: 1 to 1, 1 to 2)

Elevator Service/Modernization Mechanic (First Year)

Effective Period: 7/1/2013 - 6/30/2014

Wage Rate Per Hour: 50% of Journeyperson's rate

Supplemental Benefit Per Hour: \$26.79

Elevator Service/Modernization Mechanic (Second Year)

Effective Period: 7/1/2013 - 6/30/2014

Wage Rate Per Hour: 55% of Journeyperson's rate

Supplemental Benefit Per Hour: \$27.12

Elevator Service/Modernization Mechanic (Third Year)

Effective Period: 7/1/2013 - 6/30/2014

Wage Rate Per Hour: 65% of Journeyperson's rate

ADDENDUM 1 EFFECTIVE PERIOD: JULY 1, 2013 THROUGH JUNE 30, 2014 Page 14 of 38 PUBLISH DATE: 1/20/2014

Supplemental Benefit Per Hour: \$28.43

Elevator Service/Modernization Mechanic (Fourth Year)

Effective Period: 7/1/2013 - 6/30/2014

Wage Rate Per Hour: 75% of Journeyperson's rate

Supplemental Benefit Per Hour: \$29.74

(Local #1)

ENGINEER

(Ratio of Apprentice to Journeyperson: 1 to 1, 1 to 5)

Engineer - First Year

Effective Period: 7/1/2013 - 6/30/2014

Wage Rate per Hour: \$22.49

Supplemental Benefit Rate per Hour: \$20.68

Engineer - Second Year

Effective Period: 7/1/2013 - 6/30/2014

Wage Rate per Hour: \$28.11

Supplemental Benefit Rate per Hour: \$20.68

Engineer - Third Year

Effective Period: 7/1/2013 - 6/30/2014

Wage Rate per Hour: \$20.92

Supplemental Benefit Rate per Hour: \$20.68

Engineer - Fourth Year

Effective Period: 7/1/2013 - 6/30/2014

Wage Rate per Hour: \$33.73

Supplemental Benefit Rate per Hour: \$20.68

(Local #15)

ENGINEER - OPERATING

(Ratio of Apprentice to Journeyperson: 1 to 1, 1 to 5)

Page 15 of 38

Operating Engineer - First Year

Effective Period: 7/1/2013 - 6/30/2014

Wage Rate Per Hour 40% of Journeyperson's Rate

Supplemental Benefit Per Hour: \$18.60

Operating Engineer - Second Year

Effective Period: 7/1/2013 - 6/30/2014

Wage Rate Per Hour: 50% of Journeyperson's Rate

Supplemental Benefit Per Hour: \$18.60

Operating Engineer - Third Year

Effective Period: 7/1/2013 - 6/30/2014

Wage Rate Per Hour: 60% of Journeyperson's Rate

Supplemental Benefit Per Hour: \$18.60

(Local #14)

FLOOR COVERER

(Ratio of Apprentice to Journeyperson: 1 to 1, 1 to 4)

Floor Coverer (First Year)

Effective Period: 7/1/2013 - 6/30/2014

Wage Rate Per Hour: 40% of Journeyperson's rate

Supplemental Rate Per Hour: \$25.75

Effective 1/20/2014 - Supplemental Benefits Per Hour: 29.55

Floor Coverer (Second Year)

Effective Period: 7/1/2013 - 6/30/2014

Wage Rate Per Hour: 50% of Journeyperson's rate

Supplemental Rate Per Hour: \$25.75

Effective 1/20/2014 - Supplemental Benefits Per Hour: 29.55

Floor Coverer (Third Year)

Effective Period: 7/1/2013 - 6/30/2014

Wage Rate Per Hour: 65% of Journeyperson's rate

Supplemental Rate Per Hour: \$25.75

Effective 1/20/2014 - Supplemental Benefits Per Hour: 29.55

Floor Coverer (Fourth Year)

Effective Period: 7/1/2013 - 6/30/2014

Wage Rate Per Hour: 80% of Journeyperson's rate

Supplemental Rate Per Hour: \$25.75

Effective 1/20/2014 - Supplemental Benefits Per Hour: 29.55

(Carpenters District Council)

GLAZIER

(Ratio of Apprentice to Journeyperson: 1 to 1, 1 to 3)

Glazier (First Year)

Effective Period: 7/1/2013 - 6/30/2014

Wage Rate Per Hour: 40% of Journeyperson's rate

Supplemental Rate Per Hour: \$11.97

Glazier (Second Year)

Effective Period: 7/1/2013 - 6/30/2014

Wage Rate Per Hour: 50% of Journeyperson's rate

Supplemental Rate Per Hour: \$21.13

Glazier (Third Year)

Effective Period: 7/1/2013 - 6/30/2014

Wage Rate Per Hour: 60% of Journeyperson's rate

Supplemental Rate Per Hour: \$23.54

Glazier (Fourth Year)

Effective Period: 7/1/2013 - 6/30/2014

Wage Rate Per Hour: 80% of Journeyperson's rate

Supplemental Rate Per Hour: \$28.34

(Local #1281)

HEAT & FROST INSULATOR

(Ratio of Apprentice to Journeyperson: 1 to 1, 1 to 4)

Heat & Frost Insulator (First Year)

Effective Period: 7/1/2013 - 6/30/2014

Wage and Supplemental Rate Per Hour: 40% of Journeyperson's rate

Heat & Frost Insulator (Second Year)

Effective Period: 7/1/2013 - 6/30/2014

Wage and Supplemental Rate Per Hour: 60% of Journeyperson's rate

Heat & Frost Insulator (Third Year)

Effective Period: 7/1/2013 - 6/30/2014

Wage and Supplemental Rate Per Hour: 70% of Journeyperson's rate

Heat & Frost Insulator (Fourth Year)

Effective Period: 7/1/2013 - 6/30/2014

Wage and Supplemental Rate Per Hour: 80% of Journeyperson's rate

(Local #12)

HOUSE WRECKER (TOTAL DEMOLITION)

(Ratio of Apprentice to Journeyperson: 1 to 1, 1 to 3)

House Wrecker - First Year

Effective Period: 7/1/2013 - 1/19/2014

Wage Rate per Hour: \$20.36

Supplemental Benefit Rate per Hour: \$16.35

Effective Period: 1/20/2014 - 6/30/2014

Wage Rate per Hour: \$20.52

Supplemental Benefit Rate per Hour: \$16.60

House Wrecker - Second Year

Effective Period: 7/1/2013 - 1/19/2014

Wage Rate per Hour: \$21.46

Supplemental Benefit Rate per Hour: \$16.35

Effective Period: 1/20/2014 - 6/30/2014

Wage Rate per Hour: \$21.67

ADDENDUM 1

Supplemental Benefit Rate per Hour: \$16.60

House Wrecker - Third Year

Effective Period: 7/1/2013 - 1/19/2014

Wage Rate per Hour: \$23.01

Supplemental Benefit Rate per Hour: \$16.35

Effective Period: 1/20/2014 - 6/30/2014

Wage Rate per Hour: \$23.27

Supplemental Benefit Rate per Hour: \$16.60

House Wrecker - Fourth Year

Effective Period: 7/1/2013 - 1/19/2014

Wage Rate per Hour: \$25.36

Supplemental Benefit Rate per Hour: \$16.35

Effective Period: 1/20/2014 - 6/30/2014

Wage Rate per Hour: \$25.83

Supplemental Benefit Rate per Hour: \$16.60

(Local #79)

IRON WORKER - ORNAMENTAL

(Ratio of Apprentice to Journeyperson: 1 to 1, 1 to 4)

Iron Worker (Ornamental) - 1st Four Months - Hired on or Before 8/1/08

Effective Period: 7/1/2013 - 6/30/2014

Wage Rate Per Hour: 60% of Journeyperson's rate

Supplemental Rate Per Hour: \$35.78

<u>Iron Worker (Ornamental) 5 - 10 Months - Hired on or Before 8/1/08</u>

Effective Period: 7/1/2013 - 6/30/2014

Wage Rate Per Hour: 65% of Journeyperson's rate

Supplemental Rate Per Hour: \$36.75

<u>Iron Worker (Ornamental) 11 - 16 Months - Hired on or Before 8/1/08</u>

Effective Period: 7/1/2013 - 6/30/2014

Wage Rate Per Hour: 70% of Journeyperson's rate

Supplemental Rate Per Hour: \$37.72

ADDENDUM 1 EFFECTIVE PERIOD: JULY 1, 2013 THROUGH JUNE 30, 2014 Page 19 of 38 PUBLISH DATE: 1/20/2014

Iron Worker (Ornamental) 17 - 22 Months - Hired on or Before 8/1/08

Effective Period: 7/1/2013 - 6/30/2014

Wage Rate Per Hour: 80% of Journeyperson's rate

Supplemental Rate Per Hour: \$39.66

Iron Worker (Ornamental) 23 - 28 Months - Hired on or Before 8/1/08

Effective Period: 7/1/2013 - 6/30/2014

Wage Rate Per Hour: 85% of Journeyperson's rate

Supplemental Rate Per Hour: \$40.63

Iron Worker (Ornamental) 29 - 36 Months - Hired on or Before 8/1/08

Effective Period: 7/1/2013 - 6/30/2014

Wage Rate Per Hour: 95% of Journeyperson's rate

Supplemental Rate Per Hour: \$42.57

Iron Worker (Ornamental) - 1st Ten Months - Hired After 8/1/08

Effective Period: 7/1/2013 - 6/30/2014

Wage Rate Per Hour: 50% of Journeyperson's rate

Supplemental Rate Per Hour: \$33.84

Effective 1/20/2014 - Supplemental Benefits Per Hour: 34.55

<u>Iron Worker (Ornamental) - 11 - 16 Months - Hired After 8/1/08</u>

Effective Period: 7/1/2013 - 6/30/2014

Wage Rate Per Hour: 55% of Journeyperson's rate

Supplemental Rate Per Hour: \$34.81

Effective 1/20/2014 - Supplemental Benefits Per Hour: 35.55

Iron Worker (Ornamental) - 17 - 22 Months - Hired After 8/1/08

Effective Period: 7/1/2013 - 6/30/2014

Wage Rate Per Hour: 60% of Journeyperson's rate

Supplemental Rate Per Hour: \$35.78

Effective 1/20/2014 - Supplemental Benefits Per Hour: 36.55

Iron Worker (Ornamental) - 23 - 28 Months - Hired After 8/1/08

Effective Period: 7/1/2013 - 6/30/2014

Wage Rate Per Hour: 70% of Journeyperson's rate

Supplemental Rate Per Hour: \$37.72

Effective 1/20/2014 - Supplemental Benefits Per Hour: 38.56

Iron Worker (Ornamental) - 29 - 36 Months - Hired After 8/1/08

Effective Period: 7/1/2013 - 6/30/2014

Wage Rate Per Hour: 80% of Journeyperson's rate

Supplemental Rate Per Hour: \$39.66

Effective 1/20/2014 - Supplemental Benefits Per Hour: 40.56

(Local #580)

IRON WORKER - STRUCTURAL

(Ratio of Apprentice to Journeyperson: 1 to 1, 1 to 6)

Iron Worker (Structural) - 1st Six Months

Effective Period: 7/1/2013 - 1/19/2014

Wage Rate per Hour: \$24.48

Supplemental Benefit Rate per Hour: \$43.87

Effective Period: 1/20/2014 - 6/30/2014

Wage Rate per Hour: \$24.73

Supplemental Benefit Rate per Hour: \$45.07

Iron Worker (Structural) - 7- 18 Months

Effective Period: 7/1/2013 - 1/19/2014

Wage Rate per Hour: \$25.08

Supplemental Benefit Rate per Hour: \$43.87

Effective Period: 1/20/2014 - 6/30/2014

Wage Rate per Hour: \$25.33

Supplemental Benefit Rate per Hour: \$45.07

Iron Worker (Structural) - 19 - 36 months

Effective Period: 7/1/2013 - 1/19/2014

Wage Rate per Hour: \$25.68

Supplemental Benefit Rate per Hour: \$43.87

Effective Period: 1/20/2014 - 6/30/2014

Wage Rate per Hour: \$25.93

Supplemental Benefit Rate per Hour: \$45.07

(Local #40 and #361)

LABORER (FOUNDATION, CONCRETE, EXCAVATING, STREET PIPE LAYER & COMMON)

(Ratio Apprentice to Journeyperson: 1 to 1, 1 to 3)

<u>Laborer (Foundation, Concrete, Excavating, Street Pipe Layer & Common) - First</u> <u>1000 hours</u>

Effective Period: 7/1/2013 - 6/30/2014

Wage Rate Per Hour: 50% of Journeyperson's rate

Supplemental Rate Per Hour: \$33.25

<u>Laborer (Foundation, Concrete, Excavating, Street Pipe Layer & Common) - Second 1000 hours</u>

Effective Period: 7/1/2013 - 6/30/2014

Wage Rate Per Hour: 60% of Journeyperson's rate

Supplemental Rate Per Hour: \$33.25

<u>Laborer (Foundation, Concrete, Excavating, Street Pipe Layer & Common) - Third 1000 hours</u>

Effective Period: 7/1/2013 - 6/30/2014

Wage Rate Per Hour: 75% of Journeyperson's rate

Supplemental Rate Per Hour: \$33.25

<u>Laborer (Foundation, Concrete, Excavating, Street Pipe Layer & Common) - Fourth 1000 hours</u>

Effective Period: 7/1/2013 - 6/30/2014

Wage Rate Per Hour: 90% of Journeyperson's rate

Supplemental Rate Per Hour: \$33.25

(Local #731)

MARBLE MECHANICS

(Ratio of Apprentice to Journeyperson: 1 to 1, 1 to 4)

Cutters & Setters - First 750 Hours

Effective Period: 7/1/2013 - 6/30/2014

Wage and Supplemental Rate Per Hour: 50% of Journeyperson's rate

NO BENEFITS PAID DURING THE FIRST TWO MONTHS (PROBATIONARY PERIOD)

Cutters & Setters - Second 750 Hours

Effective Period: 7/1/2013 - 6/30/2014

Wage and Supplemental Rate Per Hour: 55% of Journeyperson's rate

Cutters & Setters - Third 750 Hours

Effective Period: 7/1/2013 - 6/30/2014

Wage and Supplemental Rate Per Hour: 65% of Journeyperson's rate

Cutters & Setters - Fourth 750 Hours

Effective Period: 7/1/2013 - 6/30/2014

Wage and Supplemental Rate Per Hour: 75% of Journeyperson's rate

Cutters & Setters - Fifth 750 Hours

Effective Period: 7/1/2013 - 6/30/2014

Wage and Supplemental Rate Per Hour: 85% of Journeyperson's rate

Cutters & Setters - Sixth 750 Hours

Effective Period: 7/1/2013 - 6/30/2014

Wage and Supplemental Rate Per Hour: 95% of Journeyperson's rate

Polishers & Finishers - First 750 Hours

Effective Period: 7/1/2013 - 6/30/2014

Wage and Supplemental Rate Per Hour: 50% of Journeyperson's rate

NO BENEFITS PAID DURING THE FIRST TWO MONTHS (PROBATIONARY PERIOD)

Polishers & Finishers - Second 750 Hours

Effective Period: 7/1/2013 - 6/30/2014

Wage and Supplemental Rate Per Hour: 60% of Journeyperson's rate

Polishers & Finishers - Third 750 Hours

Effective Period: 7/1/2013 - 6/30/2014

Wage and Supplemental Rate Per Hour: 75% of Journeyperson's rate

Polishers & Finishers - Fourth 750 Hours

Effective Period: 7/1/2013 - 6/30/2014

ADDENDUM 1

Wage and Supplemental Rate Per Hour: 90% of Journeyperson's rate

(Local #7)

EFFECTIVE PERIOD: JULY 1, 2013 THROUGH JUNE 30, 2014 Page 23 of 38 PUBLISH DATE: 1/20/2014

MASON TENDER

(Ratio of Apprentice to Journeyperson: 1 to 1, 1 to 3)

Mason Tender - First Year

Effective Period: 7/1/2013 - 1/19/2014

Wage Rate per Hour: \$20.63

Supplemental Benefit Rate per Hour: \$17.06

Effective Period: 1/20/2014 - 6/30/2014

Wage Rate per Hour: \$20.79

Supplemental Benefit Rate per Hour: \$17.58

Mason Tender - Second Year

Effective Period: 7/1/2013 - 1/19/2014

Wage Rate per Hour: \$21.73

Supplemental Benefit Rate per Hour: \$17.06

Effective Period: 1/20/2014 - 6/30/2014

Wage Rate per Hour: \$21.94

Supplemental Benefit Rate per Hour: \$17.58

Mason Tender - Third Year

Effective Period: 7/1/2013 - 1/19/2014

Wage Rate per Hour: \$23.33

Supplemental Benefit Rate per Hour: \$17.06

Effective Period: 1/20/2014 - 6/30/2014

Wage Rate per Hour: \$23.59

Supplemental Benefit Rate per Hour: \$17.58

Mason Tender - Fourth Year

Effective Period: 7/1/2013 - 1/19/2014

Wage Rate per Hour: \$25.93

Supplemental Benefit Rate per Hour: \$17.06

Effective Period: 1/20/2014 - 6/30/2014

Wage Rate per Hour: \$26.25

Supplemental Benefit Rate per Hour: \$17.58

(Local #79)

METALLIC LATHER

(Ratio of Apprentice to Journeyperson: 1 to 1, 1 to 3)

Metallic Lather (First Year -Called Prior to 6/29/11)

Effective Period: 7/1/2013 - 6/30/2014

Wage Rate per Hour: \$28.11

Supplemental Benefit Rate per Hour: \$22.79

Metallic Lather (Second Year - Called Prior to 6/29/11)

Effective Period: 7/1/2013 - 6/30/2014

Wage Rate per Hour: \$32.71

Supplemental Benefit Rate per Hour: \$24.44

Metallic Lather (Third Year - Called Prior to 6/29/11)

Effective Period: 7/1/2013 - 6/30/2014

Wage Rate per Hour: \$37.77

Supplemental Benefit Rate per Hour: \$25.59

Metallic Lather (First Year -Called On Or After 6/29/11)

Effective Period: 7/1/2013 - 6/30/2014

Wage Rate per Hour: \$17.71

Supplemental Benefit Rate per Hour: \$19.85

Metallic Lather (Second Year - Called On Or After 6/29/11)

Effective Period: 7/1/2013 - 6/30/2014

Wage Rate per Hour: \$22.81

Supplemental Benefit Rate per Hour: \$19.85

Metallic Lather (Third Year - Called On Or After 6/29/11)

Effective Period: 7/1/2013 - 6/30/2014

Wage Rate per Hour: \$27.91

Supplemental Benefit Rate per Hour: \$19.85

(Local #46)

MILLWRIGHT

(Ratio of Apprentice to Journeyperson: 1 to 1, 1 to 4)

Millwright (First Year)

Effective Period: 7/1/2013 - 6/30/2014

Wage Rate per Hour: \$26.23

Supplemental Benefit Rate per Hour: \$31.51

Millwright (Second Year)

Effective Period: 7/1/2013 - 6/30/2014

Wage Rate per Hour: \$31.00

Supplemental Benefit Rate per Hour: \$34.77

Millwright (Third Year)

Effective Period: 7/1/2013 - 6/30/2014

Wage Rate per Hour: \$35.77

Supplemental Benefit Rate per Hour: \$39.19

Millwright (Fourth Year)

Effective Period: 7/1/2013 - 6/30/2014

Wage Rate per Hour: \$45.30

Supplemental Benefit Rate per Hour: \$44.63

(Local #740)

PAVER AND ROADBUILDER

(Ratio of Apprentice to Journeyperson: 1 to 1, 1 to 3)

Paver and Roadbuilder - First Year (Minimum 1000 hours)

Effective Period: 7/1/2013 - 6/30/2014

Wage Rate per Hour: \$26.19

Supplemental Benefit Rate per Hour: \$16.20

Paver and Roadbuilder - Second Year (Minimum 1000 hours)

Effective Period: 7/1/2013 - 6/30/2014

ADDENDUM 1

EFFECTIVE PERIOD: JULY 1, 2013 THROUGH JUNE 30, 2014 Page 26 of 38 PUBLISH DATE: 1/20/2014

Wage Rate per Hour: \$27.77

Supplemental Benefit Rate per Hour: \$16.20

(Local #1010)

PAINTER

(Ratio of Apprentice to Journeyperson: 1 to 1, 1 to 3)

Painter - Brush & Roller - First Year

Effective Period: 7/1/2013 - 4/30/2014

Wage Rate per Hour: \$15.00

Supplemental Benefit Rate per Hour: \$11.38

Effective Period: 5/1/2014 - 6/30/2014

Wage Rate per Hour: \$15.80

Supplemental Benefit Rate per Hour: \$11.88

Painter - Brush & Roller - Second Year

Effective Period: 7/1/2013 - 4/30/2014

Wage Rate per Hour: \$18.75

Supplemental Benefit Rate per Hour: \$15.23

Effective Period: 5/1/2014 - 6/30/2014

Wage Rate per Hour: \$19.75

Supplemental Benefit Rate per Hour: \$15.73

Painter - Brush & Roller - Third Year

Effective Period: 7/1/2013 - 4/30/2014

Wage Rate per Hour: \$22.50

Supplemental Benefit Rate per Hour: \$18.14

Effective Period: 5/1/2014 - 6/30/2014

Wage Rate per Hour: \$23.70

Supplemental Benefit Rate per Hour: \$18.64

Painter - Brush & Roller - Fourth Year

Effective Period: 7/1/2013 - 4/30/2014

Wage Rate per Hour: \$30.00

Supplemental Benefit Rate per Hour: \$23.52

Effective Period: 5/1/2014 - 6/30/2014

Wage Rate per Hour: \$31.60

Supplemental Benefit Rate per Hour: \$24.02

(District Council of Painters)

PAINTER - STRUCTURAL STEEL

(Ratio of Apprentice to Journeyperson: 1 to 1, 1 to 3)

Painters - Structural Steel (First Year)

Effective Period: 7/1/2013 - 6/30/2014

Wage and Supplemental Rate Per Hour: 40% of Journeyperson's rate

Painters - Structural Steel (Second Year)

Effective Period: 7/1/2013 - 6/30/2014

Wage and Supplemental Rate Per Hour: 60% of Journeyperson's rate

Painters - Structural Steel (Third Year)

Effective Period: 7/1/2013 - 6/30/2014

Wage and Supplemental Rate Per Hour: 80% of Journeyperson's rate

(Local #806)

PLASTERER

(Ratio of Apprentice to Journeyperson: 1 to 1, 1 to 3)

Plasterer - First Year: 1st Six Months

Effective Period: 7/1/2013 - 6/30/2014

Wage Rate Per Hour: 40% of Journeyperson's rate

Supplemental Rate Per Hour: \$12.76

Effective 1/20/2014 - Supplemental Benefits Per Hour: 15.76

Plasterer - First Year: 2nd Six Months

Effective Period: 7/1/2013 - 6/30/2014

Wage Rate Per Hour: 45% of Journeyperson's rate

Supplemental Rate Per Hour: \$13.24

Effective 1/20/2014 - Supplemental Benefits Per Hour: 16.24

Plasterer - Second Year: 1st Six Months

Effective Period: 7/1/2013 - 6/30/2014

Wage Rate Per Hour: 55% of Journeyperson's rate

Supplemental Rate Per Hour: \$15.21

Effective 1/20/2014 - Supplemental Benefits Per Hour: 18.21

Plasterer - Second Year: 2nd Six Months

Effective Period: 7/1/2013 - 6/30/2014

Wage Rate Per Hour: 60% of Journeyperson's rate

Supplemental Rate Per Hour: \$16.29

Effective 1/20/2014 - Supplemental Benefits Per Hour: 19.29

Plasterer - Third Year: 1st Six Months

Effective Period: 7/1/2013 - 6/30/2014

Wage Rate Per Hour: 70% of Journeyperson's rate

Supplemental Rate Per Hour: \$18.46

Effective 1/20/2014 - Supplemental Benefits Per Hour: 21.46

Plasterer - Third Year: 2nd Six Months

Effective Period: 7/1/2013 - 6/30/2014

Wage Rate Per Hour: 75% of Journeyperson's rate

Supplemental Rate Per Hour: \$19.54

Effective 1/20/2014 - Supplemental Benefits Per Hour: 22.54

(Local #530)

PLUMBER

(Ratio of Apprentice to Journeyperson: 1 to 1, 1 to 3)

Plumber - First Year: 1st Six Months

Effective Period: 7/1/2013 - 6/30/2014

Wage Rate per Hour: \$14.00

Supplemental Benefit Rate per Hour: \$0.71

Plumber - First Year: 2nd Six Months

Effective Period: 7/1/2013 - 6/30/2014

Wage Rate per Hour: \$14.00

Supplemental Benefit Rate per Hour: \$2.96

EFFECTIVE PERIOD: JULY 1, 2013 THROUGH JUNE 30, 2014

PUBLISH DATE: 1/20/2014

Page 29 of 38

Plumber - Second Year

Effective Period: 7/1/2013 - 1/19/2014

Wage Rate per Hour: \$18.26

Supplemental Benefit Rate per Hour: \$16.32

Effective Period: 1/20/2014 - 6/30/2014

Wage Rate per Hour: \$23.67

Supplemental Benefit Rate per Hour: \$11.16

Plumber - Third Year

Effective Period: 7/1/2013 - 1/19/2014

Wage Rate per Hour: \$20.36

Supplemental Benefit Rate per Hour: \$16.32

Effective Period: 1/20/2014 - 6/30/2014

Wage Rate per Hour: \$25.77

Supplemental Benefit Rate per Hour: \$11.16

Plumber - Fourth Year

Effective Period: 7/1/2013 - 1/19/2014

Wage Rate per Hour: \$23.21

Supplemental Benefit Rate per Hour: \$16.32

Effective Period: 1/20/2014 - 6/30/2014

Wage Rate per Hour: \$28.62

Supplemental Benefit Rate per Hour: \$11.16

Plumber - Fifth Year: 1st Six Months

Effective Period: 7/1/2013 - 1/19/2014

Wage Rate per Hour: \$24.61

Supplemental Benefit Rate per Hour: \$16.32

Effective Period: 1/20/2014 - 6/30/2014

Wage Rate per Hour: \$30.02

Supplemental Benefit Rate per Hour: \$11.16

Plumber - Fifth Year: 2nd Six Months

Effective Period: 7/1/2013 - 1/19/2014

Wage Rate per Hour: \$36.68

Supplemental Benefit Rate per Hour: \$16.32

Effective Period: 1/20/2014 - 6/30/2014

Wage Rate per Hour: \$42.09

Supplemental Benefit Rate per Hour: \$11.16

(Plumbers Local #1)

POINTER - WATERPROOFER, CAULKER MECHANIC (EXTERIOR BUILDING RENOVATION)

(Ratio of Apprentice to Journeyperson: 1 to 1, 1 to 4)

Pointer - Waterproofer, Caulker Mechanic - First Year

Effective Period: 7/1/2013 - 6/30/2014

Wage Rate per Hour: \$25.00

Supplemental Benefit Rate per Hour: \$3.64

Pointer - Waterproofer, Caulker Mechanic - Second Year

Effective Period: 7/1/2013 - 6/30/2014

Wage Rate per Hour: \$27.25

Supplemental Benefit Rate per Hour: \$8.59

Pointer - Waterproofer, Caulker Mechanic - Third Year

Effective Period: 7/1/2013 - 6/30/2014

Wage Rate per Hour: \$32.23

Supplemental Benefit Rate per Hour: \$11.34

<u>Pointer - Waterproofer, Caulker Mechanic - Fourth Year</u>

Effective Period: 7/1/2013 - 6/30/2014

Wage Rate per Hour: \$38.66

Supplemental Benefit Rate per Hour: \$11.34

(Bricklayer District Council)

ROOFER

(Ratio of Apprentice to Journeyperson: 1 to 1, 1 to 2)

Roofer - First Year

EFFECTIVE PERIOD: JULY 1, 2013 THROUGH JUNE 30, 2014 Page 31 of 38 PUBLISH DATE: 1/20/2014

Effective Period: 7/1/2013 - 6/30/2014

Wage and Supplemental Rate Per Hour: 35% of Journeyperson's Rate

Roofer - Second Year

Effective Period: 7/1/2013 - 6/30/2014

Wage and Supplemental Rate Per Hour: 50% of Journeyperson's Rate

Roofer - Third Year

Effective Period: 7/1/2013 - 6/30/2014

Wage and Supplemental Rate Per Hour: 60% of Journeyperson's Rate

Roofer - Fourth Year

Effective Period: 7/1/2013 - 6/30/2014

Wage and Supplemental Rate Per Hour: 75% of Journeyperson's Rate

(Local #8)

SHEET METAL WORKER

(Ratio of Apprentice to Journeyperson: 1 to 1, 1 to 3)

Sheet Metal Worker - First Year

Effective Period: 7/1/2013 - 6/30/2014

Wage Rate Per Hour: 30% of Journeyperson's rate

Supplemental Rate Per Hour: \$15.37

Sheet Metal Worker - Second Year

Effective Period: 7/1/2013 - 6/30/2014

Wage Rate Per Hour: 35% of Journeyperson's rate

Supplemental Rate Per Hour: \$18.24

Sheet Metal Worker - Third Year (1st Six Months)

Effective Period: 7/1/2013 - 6/30/2014

Wage Rate Per Hour: 40% of Journeyperson's rate

Supplemental Rate Per Hour: \$20.06

<u> Sheet Metal Worker - Third Year (2nd Six Months)</u>

Effective Period: 7/1/2013 - 6/30/2014

Wage Rate Per Hour: 45% of Journeyperson's rate

Supplemental Rate Per Hour: \$21.87

Sheet Metal Worker - Fourth Year (1st Six Months)

Effective Period: 7/1/2013 - 6/30/2014

Wage Rate Per Hour: 50% of Journeyperson's rate

Supplemental Rate Per Hour: \$23.69

Sheet Metal Worker - Fourth Year (2nd Six Months)

Effective Period: 7/1/2013 - 6/30/2014

Wage Rate Per Hour: 55% of Journeyperson's rate

Supplemental Rate Per Hour: \$25.33

Sheet Metal Worker - Fifth Year (1st Six Months)

Effective Period: 7/1/2013 - 6/30/2014

Wage Rate Per Hour: 60% of Journeyperson's rate

Supplemental Rate Per Hour: \$27.47

Sheet Metal Worker - Fifth Year(2nd Six Months)

Effective Period: 7/1/2013 - 6/30/2014

Wage Rate Per Hour: 70% of Journeyperson's rate

Supplemental Rate Per Hour: \$31.23

(Local #28)

SIGN ERECTOR

(Ratio of Apprentice to Journeyperson: 1 to 1, 1 to 4)

Sign Erector - First Year: 1st Six Months

Effective Period: 7/1/2013 - 6/30/2014

Wage Rate Per Hour: 35% of Journeyperson's rate

Supplemental Rate Per Hour: \$5.96

Sign Erector - First Year: 2nd Six Months

Effective Period: 7/1/2013 - 6/30/2014

Wage Rate Per Hour: 40% of Journeyperson's rate

Supplemental Rate Per Hour: \$6.75

Sign Erector - Second Year: 1st Six Months

Page 33 of 38

Effective Period: 7/1/2013 - 6/30/2014

Wage Rate Per Hour: 45% of Journeyperson's rate

Supplemental Rate Per Hour: \$7.55

Sign Erector - Second Year: 2nd Six Months

Effective Period: 7/1/2013 - 6/30/2014

Wage Rate Per Hour: 50% of Journeyperson's rate

Supplemental Rate Per Hour: \$8.34

Sign Erector - Third Year: 1st Six Months

Effective Period: 7/1/2013 - 6/30/2014

Wage Rate Per Hour: 55% of Journeyperson's rate

Supplemental Rate Per Hour: \$9.13

Sign Erector - Third Year: 2nd Six Months

Effective Period: 7/1/2013 - 6/30/2014

Wage Rate Per Hour: 60% of Journeyperson's rate

Supplemental Rate Per Hour: \$9.92

Sign Erector - Fourth Year: 1st Six Months

Effective Period: 7/1/2013 - 6/30/2014

Wage Rate Per Hour: 65% of Journeyperson's rate

Supplemental Rate Per Hour: \$10.72

Sign Erector - Fourth Year: 2nd Six Months

Effective Period: 7/1/2013 - 6/30/2014

Wage Rate Per Hour: 70% of Journeyperson's rate

Supplemental Rate Per Hour: \$11.51

Sign Erector - Fifth Year

Effective Period: 7/1/2013 - 6/30/2014

Wage Rate Per Hour: 75% of Journeyperson's rate

Supplemental Rate Per Hour: \$12.30

<u>Sign Erector - Sixth Year</u>

Effective Period: 7/1/2013 - 6/30/2014

Wage Rate Per Hour: 80% of Journeyperson's rate

Supplemental Rate Per Hour: \$12.30

(Local #137)

STEAMFITTER

(Ratio of Apprentice to Journeyperson: 1 to 1, 1 to 3)

Steamfitter - First Year

Effective Period: 7/1/2013 - 6/30/2014

Wage Rate and Supplemental Per Hour: 40% of Journeyperson's rate

Steamfitter - Second Year

Effective Period: 7/1/2013 - 6/30/2014

Wage Rate and Supplemental Rate Per Hour: 50% of Journeyperson's rate.

Steamfitter - Third Year

Effective Period: 7/1/2013 - 6/30/2014

Wage Rate and Supplemental Rate per Hour: 65% of Journeyperson's rate.

Steamfitter - Fourth Year

Effective Period: 7/1/2013 - 6/30/2014

Wage Rate and Supplemental Rate Per Hour: 80% of Journeyperson's rate.

Steamfitter - Fifth Year

Effective Period: 7/1/2013 - 6/30/2014

Wage Rate and Supplemental Rate Per Hour: 85% of Journeyperson's rate.

(Local #638)

STONE MASON - SETTER

(Ratio Apprentice of Journeyperson: 1 to 1, 1 to 2)

Stone Mason - Setters - First 750 Hours

Effective Period: 7/1/2013 - 6/30/2014

Wage and Supplemental Rate Per Hour: 50% of Journeyperson's rate

Stone Mason - Setters - Second 750 Hours

Effective Period: 7/1/2013 - 6/30/2014

Wage Rate Per Hour: 60% of Journeyperson's rate

Supplemental Rate Per Hour: 50% of Journeyperson's rate

ADDENDUM 1

EFFECTIVE PERIOD: JULY 1, 2013 THROUGH JUNE 30, 2014 PUBLISH DATE: 1/20/2014

Page 35 of 38

Stone Mason - Setters - Third 750 Hours

Effective Period: 7/1/2013 - 6/30/2014

Wage Rate Per Hour: 70% of Journeyperson's rate

Supplemental Rate Per Hour: 50% of Journeyperson's rate

Stone Mason - Setters - Fourth 750 Hours

Effective Period: 7/1/2013 - 6/30/2014

Wage Rate Per Hour: 80% of Journeyperson's rate

Supplemental Rate Per Hour: 50% of Journeyperson's rate

Stone Mason - Setters - Fifth 750 Hours

Effective Period: 7/1/2013 - 6/30/2014

Wage Rate Per Hour: 90% of Journeyperson's rate

Supplemental Rate Per Hour: 50% of Journeyperson's rate

Stone Mason - Setters - Sixth 750 Hours

Effective Period: 7/1/2013 - 6/30/2014

Wage Rate Per Hour: 100% of Journeyperson's rate

Supplemental Rate Per Hour: 50% of Journeyperson's rate

(Bricklayers District Council)

TAPER

(Ratio of Apprentice to Journeyperson: 1 to 1, 1 to 4)

Drywall Taper - First Year

Effective Period: 7/1/2013 - 6/30/2014

Wage and Supplemental Rate Per Hour: 40% of Journeyperson's rate

<u> Drywall Taper - Second Year</u>

Effective Period: 7/1/2013 - 6/30/2014

Wage and Supplemental Rate Per Hour: 60% of Journeyperson's rate

Drywall Taper - Third Year

Effective Period: 7/1/2013 - 6/30/2014

Wage and Supplemental Rate Per Hour: 80% of Journeyperson's rate

(Local #1974)

TILE LAYER - SETTER

(Ratio of Apprentice to Journeyperson: 1 to 1, 1 to 4)

Tile Layer - Setter - First 750 Hours

Effective Period: 7/1/2013 - 6/30/2014

Wage and Supplemental Rate Per Hour: 50% of Journeyperson's rate

Tile Layer - Setter - Second 750 Hours

Effective Period: 7/1/2013 - 6/30/2014

Wage and Supplemental Rate Per Hour: 55% of Journeyperson's rate

Tile Layer - Setter - Third 750 Hours

Effective Period: 7/1/2013 - 6/30/2014

Wage and Supplemental Rate Per Hour: 65% of Journeyperson's rate

Tile Layer - Setter - Fourth 750 Hours

Effective Period: 7/1/2013 - 6/30/2014

Wage and Supplemental Rate Per Hour: 75% of Journeyperson's rate

Tile Layer - Setter - Fifth 750 Hours

Effective Period: 7/1/2013 - 6/30/2014

Wage and Supplemental Rate Per Hour: 85% of Journeyperson's rate

Tile Layer - Setter - Sixth 750 Hours

Effective Period: 7/1/2013 - 6/30/2014

Wage and Supplemental Rate Per Hour: 95% of Journeyperson's rate

(Local #7)

TIMBERPERSON

(Ratio of Apprentice to Journeyperson: 1 to 1, 1 to 6)

<u>Timberperson - First Year</u>

Effective Period: 7/1/2013 - 6/30/2014

Wage Rate Per Hour: 40% of Journeyperson's rate

Supplemental Rate Per Hour: \$30.04

Timberperson - Second Year

Effective Period: 7/1/2013 - 6/30/2014

Wage Rate Per Hour: 50% of Journeyperson's rate

Supplemental Rate Per Hour: \$30.04

Timberperson - Third Year

Effective Period: 7/1/2013 - 6/30/2014

Wage Rate Per Hour: 65% of Journeyperson's rate

Supplemental Rate Per Hour: \$30.04

Timberperson - Fourth Year

Effective Period: 7/1/2013 - 6/30/2014

Wage Rate Per Hour: 80% of Journeyperson's rate

Supplemental Rate Per Hour: \$30.04

(Local #1536)

LABOR LAW § 230 PREVAILING WAGE SCHEDULE

Building service employees on public contracts must receive not less than the prevailing rate of wage and supplements for the classification of work performed. In accordance with Labor Law §230 et seq. the Comptroller of the City of New York has promulgated this schedule of prevailing wages and supplemental benefits for building service employees engaged on New York City public building service contracts in excess of \$1,500.00. Prevailing rates are required to be annexed to and form part of the contract pursuant to §231 (4).

Contracting agencies that anticipate doing work that may require building service trades or classifications not included in this schedule may request the Comptroller to establish a proper classification and wage determination for the work. Contractors using trades and/or classifications for which the Comptroller has not promulgated wages and benefits do so at their own risk.

Contractors are advised to review the applicable Comptroller's Prevailing Wage Schedule before bidding on public work. Any Prevailing Wage Rate error made by the Contracting Agency, whether in a contract document or other communication, will not preclude a finding against the contractor of a prevailing-wage violation.

Labor Law § 231 (6) requires contractors to post on the site of the work a current copy of this schedule of wages and supplements.

This schedule is applicable to work performed during the effective period, unless otherwise noted. Changes to this schedule are published on our web site www.comptroller.nyc.gov. Contractors must pay the wages and supplements in effect when the building service employee performs the work. Preliminary schedules for future one-year periods appear in the City Record on or about June 1 each succeeding year. Final schedules appear on or about July 1 in the City Record and on our web site www.comptroller.nyc.gov.

Contractors are solely responsible for maintaining original payroll records delineating, among other things, the hours worked by each employee within a given classification.

Some of the rates in this schedule are based on collective bargaining agreements. The Comptroller's Office has attempted to include all overtime, shift and night differential, Holiday, Saturday, Sunday or other premium time work. However, this schedule does not set forth every prevailing practice with respect to such rates with which employers must comply. All such practices are nevertheless part of the employer's prevailing wage obligation and contained in the collective bargaining agreements of the prevailing wage unions. These collective bargaining agreements are available for inspection by appointment. Requests for appointments may be made by calling (212) 669-4443, Monday through Friday between the hours of 9 a.m. and 5 p.m.

Answers to questions concerning prevailing trade practices may be obtained from the Classification Unit by calling (212) 669-7974. Please direct all other compliance issues to: Bureau of Labor Law, Attn: Wasyl Kinach, P.E., Office of the Comptroller, 1 Centre Street, Room 1122, New York, N.Y. 10007; Fax (212) 669-4002.

In order to meet their obligation to provide prevailing supplemental benefits to each covered employee, employers must either:

1) Provide bona-fide benefits which cost the employer no less than the prevailing supplemental benefits rate; or

PUBLISH DATE: 1/20/2014 EFFECTIVE PERIOD: JULY 1, 2013 THROUGH JUNE 30, 2014 Page 1 of 24

- 2) Supplement the employee's hourly wage by an amount no less than the prevailing supplemental benefits rate; or
- 3) Provide a combination of bona-fide benefits and wage supplements which cost the employer no less than the prevailing supplemental benefits rate in total.

Benefits are paid for *EACH HOUR WORKED* unless otherwise noted.

If you are a Covered Building Service Employee and you have been paid less than the Prevailing Wage and Benefits, please contact us at 212–669–4443 or download our complaint form from our website at <u>WWW.COMPTROLLER.nyc.gov</u> (click on the Bureau of Labor Law).

Si es un empleado de servicios a edificios elegible y recibió menos del sueldo prevalente y beneficios, por favor contáctenos en 212-669-4443 o descarga un formulario de reclamo del sitio del Internet WWW.COMPTROLLER.NYC.GOV (oprime "Oficina de Derecho Laboral").

Wasyl Kinach, P.E.
Director of Classifications
Bureau of Labor Law

PUBLISH DATE: 1/20/2014 EFFECTIVE PERIOD: JULY 1, 2013 THROUGH JUNE 30, 2014 Page 2 of 24

230 SCHEDULE OF PREVAILING WAGES AND SUPPLEMENTAL BENEFITS ADDENDUM EFFECTIVE PERIOD JANUARY 20, 2014 THROUGH JUNE 30, 2014

List of Amended Classifications

- 1. BUILDING CLEANER AND MAINTAINER (OFFICE)
- 2. BUILDING CLEANER AND MAINTAINER (RESIDENTIAL)
- 3. BUILDING HVAC SERVICES OPERATOR
- 4. WINDOW CLEANER

PUBLISH DATE: 1/20/2014 EFFECTIVE PERIOD: JULY 1, 2013 THROUGH JUNE 30, 2014 Page 3 of 24

TABLE OF CONTENTS

CLASSIFICATION	PAGE
BOILER SERVICEPERSON/TANK CLEANER MECHANIC (LOW PRESSURE)	5
BUILDING CLEANER AND MAINTAINER (OFFICE)	
BUILDING CLEANER AND MAINTAINER (RESIDENTIAL)	
BUILDING HVAC SERVICES OPERATOR	
CLEANER (PARKING GARAGE)	
FUEL OIL	
GARDENER	
LOCKSMITH	16
MEDICAL WASTE REMOVAL	16
MOVER - OFFICE FURNITURE AND EQUIPMENT	
REFUSE REMOVER	
SECURITY GUARD (ARMED)	
SECURITY GUARD (UNARMED)	
WINDOW CLEANER	

BOILER SERVICEPERSON/TANK CLEANER MECHANIC (LOW PRESSURE)

Boiler Service Person/Tank Cleaner Mechanic (Low Pressure)

Effective Period: 7/1/2013 - 6/30/2014

Wage Rate per Hour: \$11.37

Supplemental Benefit Rate per Hour: \$5.57

Overtime Description

Work in excess of 8 hours performed on a Sunday or Holiday shall be paid two and one half times the regular rate.

Overtime

Time and one half the regular rate after an 8 hour day.
Time and one half the regular rate for Saturday.
Double time the regular rate for Sunday.
Double time the regular rate for work on the following holiday(s).

Paid Holidays

New Year's Day
Martin Luther King Jr. Day
President's Day
Good Friday
Memorial Day
Independence Day
Labor Day
Columbus Day
Thanksgiving Day
Day after Thanksgiving
Christmas Day

Employee's Birthday

Vacation

1 year service	five (5) days
3 years service or more	ten (10) davs
8 years service or more	fifteen (15) days
13 years service or more	twenty (20) days

SICK LEAVE.

OIOR LEAVE.	
1-2 years employment	4 davs
2-3 years employment	5 days
3-4 years employment	6 days
4-5 years employment	8 days
6 years or more employment	10 days

(Local #32 B/J)

BUILDING CLEANER AND MAINTAINER (OFFICE)

PUBLISH DATE: 1/20/2014 EFFECTIVE PERIOD: JULY 1, 2013 THROUGH JUNE 30, 2014 Page 5 of 24

Office Building Class "A" Handyperson (Over 280,000 square feet gross area)

Effective Period: 7/1/2013 - 12/31/2013

Wage Rate per Hour: \$25.10

Supplemental Benefit Rate per Hour: \$9.51

Effective Period: 1/1/2014 - 6/30/2014

Wage Rate per Hour: \$25.55

Supplemental Benefit Rate per Hour: \$9.91

Supplemental Note: for new employee 0-3 months of employment - \$0.00

Office Building Class "A" Foreperson, Starter (Over 280,000 square feet gross area)

Effective Period: 7/1/2013 - 12/31/2013

Wage Rate per Hour: \$24.99

Supplemental Benefit Rate per Hour: \$9.51

Effective Period: 1/1/2014 - 6/30/2014

Wage Rate per Hour: \$25.44

Supplemental Benefit Rate per Hour: \$9.91

Supplemental Note: for new employee 0-3 months of employment - \$0.00

Office Building Class "A" Cleaner/Porter, Elevator Operator, Exterminator, Fire Safety Director (Over 280,000 square feet gross area)

Effective Period: 7/1/2013 - 12/31/2013

Wage Rate per Hour: \$22.97

Supplemental Benefit Rate per Hour: \$9.51

Supplemental Note: for new employee 0-12 months of employment - \$6.92; for new employee 13-24 months of

employment - \$9.18

NEW HIRE: Cleaner/Porter, Elevator Operator, Exterminator, Fire Safety Director may be paid 75% of the wage rate above for the first 21 months of employment, 85% of the wage rate above for the 22nd through 42nd months of employment, and upon the completion of 42 months of employment employee shall be paid the full wage rate. Note: New Hires hired before January 1, 2012 will continue to receive 80% of the wage rate above for the first 30 months, and upon the completion of 30 months of employment employee shall be paid the full wage rate. Upon completion of two years of employment the new hire receives the full supplemental benefit rate.

Effective Period: 1/1/2014 - 6/30/2014

Wage Rate per Hour: \$23.42

Supplemental Benefit Rate per Hour: \$9.91

Supplemental Note: for new employee 0-3 months of employment - \$0.00; for new employee 4-12 months of

employment - \$7.22; for new employee 13-24 months of employment - \$9.58

NEW HIRE: Cleaner/Porter, Elevator Operator, Exterminator, Fire Safety Director may be paid 75% of the wage rate above for the first 21 months of employment, 85% of the wage rate above for the 22nd through 42nd months of employment, and upon the completion of 42 months of employment employee shall be paid the full wage rate. Note: New Hires hired before January 1, 2012 will continue to receive 80% of the wage rate above for the first 30 months, and upon the completion of 30 months of employment employee shall be paid the full wage rate. Upon completion of two years of employment the new hire receives the full supplemental benefit rate.

PUBLISH DATE: 1/20/2014 EFFECTIVE PERIOD: JULY 1, 2013 THROUGH JUNE 30, 2014 Page 6 of 24

Office Building Class "B" Handyperson (Over 120,000 and less than 280,000 square feet gross area)

Effective Period: 7/1/2013 - 12/31/2013

Wage Rate per Hour: \$25.07

Supplemental Benefit Rate per Hour: \$9.51

Effective Period: 1/1/2014 - 6/30/2014

Wage Rate per Hour: \$25.52

Supplemental Benefit Rate per Hour: \$9.91

Supplemental Note: for new employee 0-3 months of employment - \$0.00

Office Building Class "B" Foreperson, Starter (Over 120,000 and less than 280,000 square feet gross area)

Effective Period: 7/1/2013 - 12/31/2013

Wage Rate per Hour: \$24.95

Supplemental Benefit Rate per Hour: \$9.51

Effective Period: 1/1/2014 - 6/30/2014

Wage Rate per Hour: \$25.40

Supplemental Benefit Rate per Hour: \$9.91

Supplemental Note: for new employee 0-3 months of employment - \$0.00

Office Building Class "B" Cleaner/Porter, Elevator Operator, Exterminator, Fire Safety Director (Over 120,000 and less than 280,000 square feet gross area)

Effective Period: 7/1/2013 - 12/31/2013

Wage Rate per Hour: \$22.94

Supplemental Benefit Rate per Hour: \$9.51

Supplemental Note: for new employee 0-12 months of employment - \$6.92; for new employee 13-24 months of

employment - \$9.18

NEW HIRE: Cleaner/Porter, Elevator Operator, Exterminator, Fire Safety Director may be paid 75% of the wage rate above for the first 21 months of employment, 85% of the wage rate above for the 22nd through 42nd months of employment, and upon the completion of 42 months of employment employee shall be paid the full wage rate. Note: New Hires hired before January 1, 2012 will continue to receive 80% of the wage rate above for the first 30 months, and upon the completion of 30 months of employment employee shall be paid the full wage rate. Upon completion of two years of employment the new hire receives the full supplemental benefit rate.

Effective Period: 1/1/2014 - 6/30/2014

Wage Rate per Hour: \$23.39

Supplemental Benefit Rate per Hour: \$9.91

Supplemental Note: for new employee 0-3 months of employment - \$0.00; for new employee 4-12 months of

employment - \$7.22; for new employee 13-24 months of employment - \$9.58

NEW HIRE: Cleaner/Porter, Elevator Operator, Exterminator, Fire Safety Director may be paid 75% of the wage rate above for the first 21 months of employment, 85% of the wage rate above for the 22nd through 42nd months of employment, and upon the completion of 42 months of employment employee shall be paid the full wage rate.

PUBLISH DATE: 1/20/2014 EFFECTIVE PERIOD: JULY 1, 2013 THROUGH JUNE 30, 2014 Page 7 of 24

Note: New Hires hired before January 1, 2012 will continue to receive 80% of the wage rate above for the first 30 months, and upon the completion of 30 months of employment employee shall be paid the full wage rate. Upon completion of two years of employment the new hire receives the full supplemental benefit rate.

Office Building Class "C" Handyperson (Less than 120,000 square feet gross area)

Effective Period: 7/1/2013 - 12/31/2013

Wage Rate per Hour: \$25.02

Supplemental Benefit Rate per Hour: \$9.51

Effective Period: 1/1/2014 - 6/30/2014

Wage Rate per Hour: \$25.47

Supplemental Benefit Rate per Hour: \$9.91

Supplemental Note: for new employee 0-3 months of employment - \$0.00

Office Building Class "C" Foreperson, Starter (Less than 120,000 square feet gross area)

Effective Period: 7/1/2013 - 12/31/2013

Wage Rate per Hour: \$24.91

Supplemental Benefit Rate per Hour: \$9.51

Effective Period: 1/1/2014 - 6/30/2014

Wage Rate per Hour: \$25.36

Supplemental Benefit Rate per Hour: \$9.91

Supplemental Note: for new employee 0-3 months of employment - \$0.00

Office Building Class "C" Cleaner/Porter, Elevator Operator, Exterminator, Fire Safety Director (Less than 120,000 square feet gross area)

Effective Period: 7/1/2013 - 12/31/2013

Wage Rate per Hour: \$22.90

Supplemental Benefit Rate per Hour: \$9.51

Supplemental Note: for new employee 0-12 months of employment - \$6.92; for new employee 13-24 months of

employment - \$9.18

NEW HIRE: Cleaner/Porter, Elevator Operator, Exterminator, Fire Safety Director may be paid 75% of the wage rate above for the first 21 months of employment, 85% of the wage rate above for the 22nd through 42nd months of employment, and upon the completion of 42 months of employment employee shall be paid the full wage rate. Note: New Hires hired before January 1, 2012 will continue to receive 80% of the wage rate above for the first 30 months, and upon the completion of 30 months of employment employee shall be paid the full wage rate. Upon completion of two years of employment the new hire receives the full supplemental benefit rate.

Effective Period: 1/1/2014 - 6/30/2014

Wage Rate per Hour: \$23.35

Supplemental Benefit Rate per Hour: \$9.91

Supplemental Note: for new employee 0-3 months of employment - \$0.00; for new employee 4-12 months of

employment - \$7.22; for new employee 13-24 months of employment - \$9.58

PUBLISH DATE: 1/20/2014 EFFECTIVE PERIOD: JULY 1, 2013 THROUGH JUNE 30, 2014 Page 8 of 24

NEW HIRE: Cleaner/Porter, Elevator Operator, Exterminator, Fire Safety Director may be paid 75% of the wage rate above for the first 21 months of employment, 85% of the wage rate above for the 22nd through 42nd months of employment, and upon the completion of 42 months of employment employee shall be paid the full wage rate. Note: New Hires hired before January 1, 2012 will continue to receive 80% of the wage rate above for the first 30 months, and upon the completion of 30 months of employment employee shall be paid the full wage rate. Upon completion of two years of employment the new hire receives the full supplemental benefit rate.

Months of employment shall be defined as an Employee's length of service with the Employer or at the Facility, whichever is greater.

Overtime

Time and one half the regular rate after an 8 hour day.

Time and one half the regular rate for work on a holiday plus the day's pay.

Time and one half the regular hourly rate after 40 hours in any work week.

Paid Holidays

New Year's Day
President's Day
Good Friday
Memorial Day
Independence Day
Labor Day
Columbus Day
Thanksgiving Day
Day after Thanksgiving
Christmas Day

Vacation

Less than 6 months of work	no vacation
6 months of work	three (3) days
1 year of work	ten (10) days
5 years of work	
15 years of work	
21 years of work	
22 years of work	
23 years of work	
24 years of work	
25 years or more of work	
Plus two Personal Days per	

Sick Leave:

10 sick days per year.

Unused sick leave paid in the succeeding January, one full day pay for each unused sick day.

(Local #32 B/J)

BUILDING CLEANER AND MAINTAINER (RESIDENTIAL)

Residential Building Class "A" Handyperson

PUBLISH DATE: 1/20/2014 EFFECTIVE PERIOD: JULY 1, 2013 THROUGH JUNE 30, 2014 Page 9 of 24

Residential Buildings Class "A": buildings where the assessed value of the land and building, based upon the 1935 assessment, divided by the number of rooms in the building, gives an assessed value of over \$4000.00 a room.

Effective Period: 7/1/2013 - 6/30/2014

Wage Rate per Hour: \$23.57

Supplemental Benefit Rate per Hour: \$9.43

Supplemental Note: Effective 1/1/2014 - \$9.83, for new employee 0-3 months of employment - \$0.00

Residential Building Class "A" Cleaner/Porter

Residential Buildings Class "A": buildings where the assessed value of the land and building, based upon the 1935 assessment, divided by the number of rooms in the building, gives an assessed value of over \$4000.00 a room.

Effective Period: 7/1/2013 - 12/31/2013

Wage Rate per Hour: \$21.34

Supplemental Benefit Rate per Hour: \$9.43

Supplemental Note: for new employee 0-12 months of employment - \$6.92; for new employee 13-24 months of

employment - \$9.18

NEW HIRE: Porter/Cleaner, may be paid a starting rate of 80% of the hourly rate published above. Upon completion of 30 months of employment, the new hire shall be paid the full wage rate. Upon completion of two years of employment the new hire receives the full supplemental benefit rate.

Effective Period: 1/1/2014 - 6/30/2014

Wage Rate per Hour: \$21.34

Supplemental Benefit Rate per Hour: \$9.83

Supplemental Note: for new employee 0-3 months of employment - \$0.00; for new employee 4-12 months of

employment - \$7.22; for new employee 13-24 months of employment - \$9.58

NEW HIRE: Porter/Cleaner, may be paid a starting rate of 80% of the hourly rate published above. Upon completion of 30 months of employment, the new hire shall be paid the full wage rate. Upon completion of two years of employment the new hire receives the full supplemental benefit rate.

Residential Building Class "B" Handyperson

Residential Building Class "B": buildings where the assessed value of the land and building, based upon the 1935 assessment, divided by the number of rooms in the building, gives an assessed value of over \$2000.00 a room and not over \$4000.00 a room.

Effective Period: 7/1/2013 - 6/30/2014

Wage Rate per Hour: \$23.51

Supplemental Benefit Rate per Hour: \$9.43

Supplemental Note: Effective 1/1/2014 - \$9.83, for new employee 0-3 months of employment - \$0.00

Residential Building Class "B" Cleaner/Porter

Residential Building Class "B": buildings where the assessed value of the land and building, based upon the 1935 assessment, divided by the number of rooms in the building, gives an assessed value of over \$2000.00 a room and not over \$4000.00 a room.

Effective Period: 7/1/2013 - 12/31/2013

Wage Rate per Hour: \$21.28

Supplemental Benefit Rate per Hour: \$9.43

Supplemental Note: for new employee 0-12 months of employment - \$6.92; for new employee 13-24 months of

employment - \$9.18

NEW HIRE: Porter/Cleaner, may be paid a starting rate of 80% of the hourly rate published above. Upon completion of 30 months of employment, the new hire shall be paid the full wage rate. Upon completion of two years of employment the new hire receives the full supplemental benefit rate.

Effective Period: 1/1/2014 - 6/30/2014

Wage Rate per Hour: \$21.28

Supplemental Benefit Rate per Hour: \$9.83

Supplemental Note: for new employee 0-3 months of employment - \$0.00; for new employee 4-12 months of

employment - \$7.22; for new employee 13-24 months of employment - \$9.58

NEW HIRE: Porter/Cleaner, may be paid a starting rate of 80% of the hourly rate published above. Upon completion of 30 months of employment, the new hire shall be paid the full wage rate. Upon completion of two years of employment the new hire receives the full supplemental benefit rate.

Residential Building Class "C" Handyperson

Residential Building Class "C": buildings where the assessed value of the land and building, based upon the 1935 assessment, divided by the number of rooms in the building, gives an assessed value of \$2000.00 or less a room.

Effective Period: 7/1/2013 - 6/30/2014

Wage Rate per Hour: \$23.45

Supplemental Benefit Rate per Hour: \$9.43

Supplemental Note: Effective 1/1/2014 - \$9.83, for new employee 0-3 months of employment - \$0.00

Residential Building Class "C" Cleaner/Porter

Residential Building Class "C": buildings where the assessed value of the land and building, based upon the 1935 assessment, divided by the number of rooms in the building, gives an assessed value of \$2000.00 or less a room.

Effective Period: 7/1/2013 - 12/31/2013

Wage Rate per Hour: \$21.23

Supplemental Benefit Rate per Hour: \$9.43

Supplemental Note: for new employee 0-12 months of employment - \$6.92; for new employee 13-24 months of

employment - \$9.18

NEW HIRE: Porter/Cleaner, may be paid a starting rate of 80% of the hourly rate published above. Upon completion of 30 months of employment, the new hire shall be paid the full wage rate. Upon completion of two years of employment the new hire receives the full supplemental benefit rate.

Effective Period: 1/1/2014 - 6/30/2014

Wage Rate per Hour: \$21.23

Supplemental Benefit Rate per Hour: \$9.83

Supplemental Note: for new employee 0-3 months of employment - \$0.00; for new employee 4-12 months of

employment - \$7.22; for new employee 13-24 months of employment - \$9.58

NEW HIRE: Porter/Cleaner, may be paid a starting rate of 80% of the hourly rate published above. Upon completion of 30 months of employment, the new hire shall be paid the full wage rate. Upon completion of two years of employment the new hire receives the full supplemental benefit rate.

Months of employment shall be defined as an Employee's length of service with the Employer or at the Facility, whichever is greater.

Overtime

Time and one half the regular rate after an 8 hour day.

Time and one half the regular rate for work on a holiday plus the day's pay.

Time and one half the regular hourly rate after 40 hours in any work week.

Paid Holidays

New Year's Day
Martin Luther King Jr. Day
President's Day
Memorial Day
Independence Day
Labor Day
Columbus Day
Election Day
Thanksgiving Day
Christmas Day

Vacation

6 months	three (3) days
1 year	ten (10) days
5 years	
15 years	
	twenty-one (21) days
	twenty-two (22) days
	twenty-three (23) days
	twenty-four (24) days
	twenty-five (25) days
Plus two Personal Days	
SICK LEAVE	
	ten (10) days per year
(Local #32 B/J)	

BUILDING HVAC SERVICES OPERATOR

Engineer (Refrigeration)

Effective Period: 7/1/2013 - 12/31/2013

Wage Rate per Hour: \$35.18

Supplemental Benefit Rate per Hour: \$15.78

Effective Period: 1/1/2014 - 6/30/2014

Wage Rate per Hour: \$36.73

Supplemental Benefit Rate per Hour: \$16.35

Fireperson

Fireperson (Helper): Assist the Engineer

Effective Period: 7/1/2013 - 12/31/2013

Wage Rate per Hour: \$27.39

Supplemental Benefit Rate per Hour: \$15.41

Effective Period: 1/1/2014 - 6/30/2014

Wage Rate per Hour: \$28.60

Supplemental Benefit Rate per Hour: \$15.97

Please note that the NYC Comptroller's Office does not publish rates for the Stationary Engineer title.

Overtime Description

All hours worked on a holiday shall be paid at two and one half times the regular wage rate in lieu of the paid day off.

Overtime

Time and one half the regular rate after an 8 hour day. Time and one half the regular rate for Saturday. Time and one half the regular rate for Sunday.

Paid Holidays

New Year's Day
Memorial Day
Independence Day
Labor Day
Thanksgiving Day
Christmas Day
Plus six (6) floating Holidays

Vacation

6 months	. three (3) davs
1 year	ten (10) davs
5 years	
15 years	twenty (20) days
21 years	twenty-one (21) days
22 years	
23 years	twenty-three (23) days
24 years	twenty-four (24) days
25 years	
•	

(Local #94)

CLEANER (PARKING GARAGE)

Garage Cleaner

Effective Period: 7/1/2013 - 6/30/2014

Wage Rate per Hour: \$11.20

Supplemental Benefit Rate per Hour: \$1.72

Overtime

Time and one half the regular rate after an 8 hour day.

Time and one half the regular hourly rate after 40 hours in any work week.

(Based on data from NYS Department of Labor Occupational Employment Statistics and US Department of Labor Bureau of Labor Statistics)

FUEL OIL

Fuel Oil, Coal, Fuel Gas, Petroleum Product Chauffeur (5th Year and above)

Effective Period: 7/1/2013 - 6/30/2014

Wage Rate per Hour: \$30.61

Supplemental Benefit Rate per Hour: \$20.42

Fuel Oil, Coal, Fuel Gas, Petroleum Product Chauffeur (4th Year)

Effective Period: 7/1/2013 - 6/30/2014

Wage Rate per Hour: \$28.00

Supplemental Benefit Rate per Hour: \$20.42

Fuel Oil, Coal, Fuel Gas, Petroleum Product Chauffeur (3rd Year)

Effective Period: 7/1/2013 - 6/30/2014

Wage Rate per Hour: \$26.00

Supplemental Benefit Rate per Hour: \$20.42

Fuel Oil, Coal, Fuel Gas, Petroleum Product Chauffeur (2nd Year)

Effective Period: 7/1/2013 - 6/30/2014

Wage Rate per Hour: \$24.00

Supplemental Benefit Rate per Hour: \$20.42

Fuel Oil, Coal, Fuel Gas, Petroleum Product Chauffeur (1st Year)

Effective Period: 7/1/2013 - 6/30/2014

Wage Rate per Hour: \$22.00

Supplemental Benefit Rate per Hour: \$20.42

Overtime

Time and one half the regular rate after an 8 hour day. Time and one half the regular rate for Saturday. Double time the regular rate for Sunday.

Overtime Holidays

Double time the regular rate for work on the following holiday(s).
Martin Luther King Jr. Day
Lincoln's Birthday
Washington's Birthday
Memorial Day
Independence Day
Labor Day
Columbus Day
Election Day
Veteran's Day

Triple time the regular rate for work on the following holiday(s). New Year's Day Thanksgiving Day Christmas Day

Paid Holidays

New Year's Day
Martin Luther King Jr. Day
Lincoln's Birthday
Washington's Birthday
Memorial Day
Independence Day
Labor Day
Columbus Day
Election Day
Veteran's Day
Thanksgiving Day
Christmas Day

Vacation

Less than 75 days worked......no vacation.

75 days worked, but less than 110 days worked in a calendar year.....five (5) days the following year.

110 days or more worked in a calendar year.....ten (10) days the following year.

SICK LEAVE:

1 day sick leave earned for each 40 days worked in the preceding calendar year for a maximum of five (5) days per calendar year.

(Local #553)

GARDENER

Gardener

PUBLISH DATE: 1/20/2014 EFFECTIVE PERIOD: JULY 1, 2013 THROUGH JUNE 30, 2014 Page 15 of 24

Effective Period: 7/1/2013 - 6/30/2014

Wage Rate per Hour: \$17.16

Supplemental Benefit Rate per Hour: \$1.72

Overtime

Time and one half the regular rate after an 8 hour day.

Time and one half the regular hourly rate after 40 hours in any work week.

(Based on data from NYS Department of Labor Occupational Employment Statistics and US Department of Labor Bureau of Labor Statistics)

LOCKSMITH

Locksmith

Effective Period: 7/1/2013 - 6/30/2014

Wage Rate per Hour: \$19.63

Supplemental Benefit Rate per Hour: \$6.20

Overtime

Time and one half the regular rate after an 8 hour day.

Time and one half the regular hourly rate after 40 hours in any work week.

(Based on data from NYS Department of Labor Occupational Employment Statistics and US Department of Labor Bureau of Labor Statistics)

MEDICAL WASTE REMOVAL

Driver

Effective Period: 7/1/2013 - 6/30/2014

Wage Rate per Hour: \$18.00

Supplemental Benefit Rate per Hour: \$9.34

Helper

Effective Period: 7/1/2013 - 6/30/2014

Wage Rate per Hour: \$14.25

Supplemental Benefit Rate per Hour: \$9.34

Tractor Trailer Driver

PUBLISH DATE: 1/20/2014 EFFECTIVE PERIOD: JULY 1, 2013 THROUGH JUNE 30, 2014 Page 16 of 24

Effective Period: 7/1/2013 - 6/30/2014

Wage Rate per Hour: \$20.50

Supplemental Benefit Rate per Hour: \$9.34

Overtime Description

Time and one half the regular hourly rate after an 8 hour day or after 40 hours in any work week. The seventh day of work in a workweek is paid at double time the regular hourly rate. Time and one half the regular hourly rate for work on a holiday plus days pay for below paid holidays.

Paid Holidays

President's Day Memorial Day Independence Day Labor Day Thanksgiving Day Christmas Day

Vacation

1 year of service but less than five years	ten (10) days
5 years of service but less than ten years	fifteen (15) days
10 years of service	
11 years	
12 years	eighteen (18) days
13 years	
14 years	
20 years	• • • •
21 years	
22 years	
23 years	
24 years	
Plus 5 Personal Days	

(Local #813)

MOVER - OFFICE FURNITURE AND EQUIPMENT

Heavy and Tractor Trailer Truck Driver

Tractor-trailer combination or a truck with a capacity of at least 26,000 pounds Gross Vehicle Weight (GVW)

Effective Period: 7/1/2013 - 6/30/2014

Wage Rate per Hour: \$22.57

Supplemental Benefit Rate per Hour: \$4.49

Light Truck Driver

Effective Period: 7/1/2013 - 6/30/2014

Wage Rate per Hour: \$19.81

Supplemental Benefit Rate per Hour: \$4.49

Laborer and Freight, Stock, and Material Movers, Hand

Effective Period: 7/1/2013 - 6/30/2014

Wage Rate per Hour: \$17.51

Supplemental Benefit Rate per Hour: \$4.49

Overtime

Time and one half the regular rate after an 8 hour day.

Time and one half the regular hourly rate after 40 hours in any work week.

(Based on data from NYS Department of Labor Occupational Employment Statistics and US Department of Labor Bureau of Labor Statistics)

REFUSE REMOVER

Refuse Remover

Effective Period: 7/1/2013 - 6/30/2014

Wage Rate per Hour: \$29.27

Supplemental Benefit Rate per Hour: \$4.49

Overtime

Time and one half the regular rate after an 8 hour day.

Time and one half the regular hourly rate after 40 hours in any work week.

(Based on data from NYS Department of Labor Occupational Employment Statistics and US Department of Labor Bureau of Labor Statistics)

SECURITY GUARD (ARMED)

Security Guard (Armed)

Effective Period: 7/1/2013 - 12/31/2013

Wage Rate per Hour: \$28.00

Supplemental Benefit Rate per Hour: \$4.90

Supplemental Note: for new employee 0-30 days of employment - \$4.26; for new employee 31-120 days of

employment - \$4.43; for new employee 121 days - 2 years of employment - \$4.54

Effective Period: 1/1/2014 - 6/30/2014

Wage Rate per Hour: \$28.25

Supplemental Benefit Rate per Hour: \$5.02

Supplemental Note: for new employee 0-30 days of employment - \$4.44; for new employee 31-120 days of employment - \$4.61; for new employee 121 days - 2 years of employment - \$4.63

Months of employment shall be defined as an Employee's length of service with the Employer or at the Facility, whichever is greater.

Overtime Description

A guard who works a holiday is paid the regular rate plus receives the paid holiday.

Supplemental Benefits shall be paid for each hour paid, up to forty (40) paid hours per week.

Overtime

Time and one half the regular rate after an 8 hour day.
Time and one half the regular hourly rate after 40 hours in any work week.

Paid Holidays

New Year's Day President's Day Memorial Day Independence Day Labor Day Thanksgiving Day Christmas Day Personal Day

Vacation

Months on payroll	Vacation with Pay
6	3 days
12	5 days
24	10 days
60	15 days
180	20 days
300	25 days

Sick Leave

Employees accrue paid sick leave at the rate of one (1) sick day for every six (6) months worked, up to a maximum of six (6) days a year.

(Local #32B/J)

SECURITY GUARD (UNARMED)

Security Guard (Unarmed) 0 - 6 months

Effective Period: 7/1/2013 - 12/31/2013

Wage Rate per Hour: \$12.85

Supplemental Benefit Rate per Hour: \$4.54

Supplemental Note: for new employee 0-30 days of employment - \$4.26; for new employee 31-120 days of

employment - \$4.43

Effective Period: 1/1/2014 - 6/30/2014

Wage Rate per Hour: \$13.10

Supplemental Benefit Rate per Hour: \$4.63

Supplemental Note: for new employee 0-30 days of employment - \$4.44; for new employee 31-120 days of

employment - \$4.61

Security Guard (Unarmed) 7 - 12 months

Effective Period: 7/1/2013 - 12/31/2013

Wage Rate per Hour: \$13.35

Supplemental Benefit Rate per Hour: \$4.54

Effective Period: 1/1/2014 - 6/30/2014

Wage Rate per Hour: \$13.60

Supplemental Benefit Rate per Hour: \$4.63

Security Guard (Unarmed) 13 - 18 months

Effective Period: 7/1/2013 - 12/31/2013

Wage Rate per Hour: \$13.85

Supplemental Benefit Rate per Hour: \$4.54

Effective Period: 1/1/2014 - 6/30/2014

Wage Rate per Hour: \$14.10

Supplemental Benefit Rate per Hour: \$4.63

Security Guard (Unarmed) 19 - 24 months

Effective Period: 7/1/2013 - 12/31/2013

Wage Rate per Hour: \$14.35

Supplemental Benefit Rate per Hour: \$4.54

Effective Period: 1/1/2014 - 6/30/2014

Wage Rate per Hour: \$14.60

Supplemental Benefit Rate per Hour: \$4.63

Security Guard (Unarmed) 25 - 30 months

Effective Period: 7/1/2013 - 12/31/2013

Wage Rate per Hour: \$14.85

Supplemental Benefit Rate per Hour: \$4.90

Effective Period: 1/1/2014 - 6/30/2014

Wage Rate per Hour: \$15.10

Supplemental Benefit Rate per Hour: \$5.02

Security Guard (Unarmed) 31 months or more

Effective Period: 7/1/2013 - 12/31/2013

Wage Rate per Hour: \$15.15

Supplemental Benefit Rate per Hour: \$4.90

Effective Period: 1/1/2014 - 6/30/2014 Wage Rate per Hour: \$15.60

Supplemental Benefit Rate per Hour: \$5.02

Months of employment shall be defined as an Employee's length of service with the Employer or at the Facility,

whichever is greater.

Overtime Description

A guard who works a holiday is paid the regular rate plus receives the paid holiday. Supplemental Benefits shall be paid for each hour paid, up to forty (40) paid hours per week.

Overtime

Time and one half the regular rate after an 8 hour day.
Time and one half the regular hourly rate after 40 hours in any work week.

Paid Holidays

New Year's Day President's Day Memorial Day Independence Day Labor Day Thanksgiving Day Christmas Day Personal Day

Vacation

Months on payroll	Vacation with Pay
6	3 days
12	5 days
24	10 days
60	15 days
180	20 days
300	25 days

Sick Leave

Employees accrue paid sick leave at the rate of one (1) sick day for every six (6) months worked, up to a maximum of six (6) days a year.

(Local #32B/J)

WINDOW CLEANER

Window Cleaner

Effective Period: 7/1/2013 - 12/31/2013

Wage Rate per Hour: \$26.44

Supplemental Benefit Rate per Hour: \$9.51

PUBLISH DATE: 1/20/2014 EFFECTIVE PERIOD: JULY 1, 2013 THROUGH JUNE 30, 2014 Page 21 of 24

Effective Period: 1/1/2014 - 6/30/2014

Wage Rate per Hour: \$26.90

Supplemental Benefit Rate per Hour: \$9.91

Power Operated Scaffolds, Manual Scaffolds, and Boatswain Chairs

Effective Period: 7/1/2013 - 12/31/2013

Wage Rate per Hour: \$28.69

Supplemental Benefit Rate per Hour: \$9.51

Effective Period: 1/1/2014 - 6/30/2014

Wage Rate per Hour: \$29.27

Supplemental Benefit Rate per Hour: \$9.91

Window Cleaner Apprentice (0 - 3 months)

Effective Period: 7/1/2013 - 12/31/2013

Wage Rate per Hour: \$19.59

Supplemental Benefit Rate per Hour: None

Effective Period: 1/1/2014 - 6/30/2014

Wage Rate per Hour: \$19.92

Supplemental Benefit Rate per Hour: None

Window Cleaner Apprentice (4 - 7 months)

Effective Period: 7/1/2013 - 12/31/2013

Wage Rate per Hour: \$21.18

Supplemental Benefit Rate per Hour: \$9.51

Effective Period: 1/1/2014 - 6/30/2014

Wage Rate per Hour: \$21.54

Supplemental Benefit Rate per Hour: \$9.91

Window Cleaner Apprentice (8 - 11 months)

Effective Period: 7/1/2013 - 12/31/2013

Wage Rate per Hour: \$22.44

Supplemental Benefit Rate per Hour: \$9.51

Effective Period: 1/1/2014 - 6/30/2014

Wage Rate per Hour: \$22.82

Supplemental Benefit Rate per Hour: \$9.91

Window Cleaner Apprentice (12 - 15 months)

Effective Period: 7/1/2013 - 12/31/2013

Wage Rate per Hour: \$23.72

PUBLISH DATE: 1/20/2014 EFFECTIVE PERIOD: JULY 1, 2013 THROUGH JUNE 30, 2014 Page 22 of 24

Supplemental Benefit Rate per Hour: \$9.51

Effective Period: 1/1/2014 - 6/30/2014

Wage Rate per Hour: \$24.12

Supplemental Benefit Rate per Hour: \$9.91

Window Cleaner Apprentice (16 - 17 months)

Effective Period: 7/1/2013 - 12/31/2013

Wage Rate per Hour: \$25.01

Supplemental Benefit Rate per Hour: \$9.51

Effective Period: 1/1/2014 - 6/30/2014

Wage Rate per Hour: \$25.44

Supplemental Benefit Rate per Hour: \$9.91

Months of employment shall be defined as an Employee's length of service with the Employer or at the Facility, whichever is greater.

Overtime

Time and one half the regular rate after an 8 hour day.

Time and one half the regular rate for Saturday.

Double time the regular rate for Sunday.

Time and one half the regular rate for work on a holiday plus the day's pay.

Paid Holidays

New Year's Day
Martin Luther King Jr. Day
President's Day
Good Friday
Memorial Day
Independence Day
Labor Day
Columbus Day
Thanksgiving Day
Day after Thanksgiving
Christmas Day
Personal Day

Vacation

After 7 months but less than 1 year of service	five (5) davs
1 year but less than 5 years of service	ten (10) davs
5 years of service but less than 15 years of service	fifteen (15) days
15 years of service but less than 21 years of service	twenty (20) days
21 years	twenty-one (21) days
22 years	twenty-two (22) days
23 years	twenty-three (23) days
24 years	twenty-four (24) days
25 years or more of service	twenty-five (25) days
Plus 1 day per year for medical visit	

SICK LEAVE:

10 days after one year worked. Unused sick days to be paid in cash.

PUBLISH DATE: 1/20/2014 EFFECTIVE PERIOD: JULY 1, 2013 THROUGH JUNE 30, 2014 Page 23 of 24

(Local #32 B/J)



DDC STANDARD GENERAL CONDITIONS FOR SINGLE CONTRACT PROJECTS



No Text



DIVISION 01 – DDC STANDARD GENERAL CONDITIONS SINGLE CONTRACT PROJECTS TABLE OF CONTENTS

SECTION NO.	SECTION TITLE
01 10 00	CLIBARA A D.V.
	SUMMARY
01 31 00	PROJECT MANAGEMENT AND COORDINATION
01 32 00	CONSTRUCTION PROGRESS DOCUMENTATION
01 32 33	PHOTOGRAPHIC DOCUMENTATION
01 33 00	SUBMITTAL PROCEDURES
01 35 03	GENERAL MECHANICAL REQUIREMENTS
01 35 06	GENERAL ELECTRICAL REQUIREMENTS
01 35 26	SAFETY REQUIREMENTS PROCEDURES
01 35 91	HISTORIC TREATMENT PROCEDURES
01 40 00	QUALITY REQUIREMENTS
01 42 00	REFERENCES
01 50 00	TEMPORARY FACILITIES, SERVICES AND CONTROLS
01 54 11	TEMPORARY ELEVATORS AND HOISTS
01 54 23	TEMPORARY SCAFFOLDING AND PLATFORMS
01 73 00	EXECUTION
01 74 19	CONSTRUCTION WASTE MANAGEMENT AND DISPOSAL
01 77 00	CLOSEOUT PROCEDURES
01 78 39	CONTRACT RECORD DOCUMENTS
01 79 00	DEMONSTRATION AND OWNERS PRE-ACCEPTANCE ORIENTATION
01 81 13	SUSTAINABLE DESIGN REQUIREMENTS FOR LEED BUILDINGS
01 81 13.13	VOLATILE ORGANIC COMPOUND (VOC) LIMITS FOR ADHESIVES.
	SEALANTS, PAINTS AND COATINGS FOR LEED BUILDINGS
01 81 19	INDOOR AIR QUALITY REQUIREMENTS FOR LEED BUILDINGS
01 91 13	GENERAL COMMISSIONING REQUIREMENTS



NO TEXT



SECTION 01 10 00 SUMMARY

PART I - GENERAL

1.1 RELATED DOCUMENTS:

- A. The following documents apply to all required work for the Project: (1) the Contract Drawings, (2) the Specifications, (3) the General Conditions, (4) the Addendum, and (5) the Contract [City of New York Standard Construction Contract].
- B. Addendum to the General Conditions: These General Conditions include and are supplemented by the Addendum to the General Conditions (the "Addendum"). The Addendum includes the following: (1) schedules referred to in these General Conditions (Schedule A through F), (2) information regarding the applicability of various articles, and (3) amended articles, if any.

1.2 SUMMARY:

- A. This section includes the following:
 - 1. Scope and Intent
 - 2. Provisions Referenced in the Contract
 - 3. Performance of Work During Non-Regular Work Hours (Pursuant to a Change Order)
 - 4. Interruption of Services at Existing Facilities

1.3 DEFINITIONS:

- A. Refer to Article 2 of the Contract for definition of terms, words and expressions used in the General Conditions not otherwise defined herein.
- B. Design Consultant: "Design Consultant" shall mean the entity responsible for providing design services for the Project, including without limitation, preparing the construction documents (drawings and specifications) and providing services in connection with such documents during construction. The entity serving as the "Design Consultant" may be a corporation, firm, partnership, joint venture, individual or combination thereof. Such entity may be either an employee(s) of the City or an entity engaged by the City to provide such services.

1.4 SCOPE AND INTENT:

Description of Project: Refer to the Addendum for a description of the project.

REFER TO THE ADDENDUM FOR THE APPLICABILITY OF SUB-SECTION 1.4 B

B. LEED: The City of New York will seek U.S. Green Building Council (USGBC) LEED (Leadership in Energy and Environmental Design) certification for this Project as specified in Section 01 81 13, "SUSTAINABLE DESIGN REQUIREMENTS FOR LEED BUILDINGS" and the Addendum to the General Conditions.



REFER TO THE ADDENDUM FOR THE APPLICABILITY OF SUB-SECTION 1.4 C

- C. COMMISSIONING: The project will be commissioned by an independent third party under separate contract with the City of New York. Commissioning shall be in accordance with ASHRAE and USGBC LEED procedures, as described in Section 01 91 13, GENERAL COMMISSIONING REQUIREMENTS, and the Addendum to the General Conditions. The Contractor shall cooperate with the commissioning agent and provide whatever assistance is required.
- D. PROGRESS SCHEDULE: Refer to Section 01 32 00 CONSTRUCTION PROGRESS DOCUMENTATION for requirements of the project.
- E. COMPLETION OF WORK: Work to be done under the Contract is comprised of the furnishing of all labor, materials, equipment and other appurtenances, and obtaining all regulatory agency approvals necessary and required to complete the construction work in accordance with the Contract.
- F. OMISSION OF DETAILS: All work called for in the Specifications applicable to the Contract but not shown on the Contract Drawings in their present form, or vice versa, is required, and shall be performed by the Contractor as though it were originally delineated or described. The cost of such work shall be deemed included in the total Contract Price.
- G. WORK NOT IN SPECIFICATIONS OR CONTRACT DRAWINGS: Work not particularly specified in the Specifications nor detailed on the Contract Drawings but involved in carrying out their intent or in the complete and proper execution of the work, is required, and shall be performed by the Contractor. The cost of such work shall be deemed included in the total Contract Price.
- H. SILENCE OF THE SPECIFICATIONS: The apparent silence of the Specifications as to any detail, or the apparent omission from them of a detailed description concerning any work to be done and materials to be furnished, shall be regarded as meaning that only the best practice is to prevail and that only the best material and workmanship is to be used and interpretation of the Specifications shall be made upon that basis.
- CONFLICT BETWEEN CONTRACT DRAWINGS AND SPECIFICATIONS: Should any conflict
 occur in or between the Drawings and Specifications, the Contractor shall be deemed to have
 estimated the most expensive way of doing the work unless the Contractor shall have asked for and
 obtained a decision in writing from the Commissioner before the submission of the bid as to what
 shall govern.

1.5 CONTRACT DRAWINGS AND SPECIFICATIONS:

A. SCHEDULE C - The Contract Drawings are listed in Schedule C, which is set forth in the Addendum. Such drawings referred to in the Contract, and in the applicable Specifications for the Contract, bear the general title:

City of New York
Department of Design and Construction
Division of Public Buildings

- B. DOCUMENTS FURNISHED TO THE CONTRACTOR After the award of the Contract, the Contractor will be furnished with five (5) complete sets of paper prints of all Contract Drawings mentioned in Paragraph A above, as well as a copy of the Specifications.
- C. ADDITIONAL COPIES of Drawings and Specifications, when requested, will be furnished to the Contractor if available.





- D. SUPPLEMENTARY DRAWINGS When, in the opinion of the Commissioner, it becomes necessary to more fully explain the work to be done, or to illustrate the work further, or to show any changes which may be required, drawings known as Supplementary Drawings will be prepared by the Commissioner.
- E. COMPENSATION Where Supplementary Drawings entail extra work, compensation therefore to the Contractor shall be subject to the terms of the Contract. The Supplementary Drawings shall be binding upon the Contractor with the same force as the Contract Drawings.
- F. SUPPLEMENTARY DRAWING PRINTS Three (3) copies of prints of these Supplementary Drawings will be furnished to the Contractor.
- G. COPIES TO SUBCONTRACTORS The Contractor shall furnish each of its subcontractors and material suppliers such copies of Contract Drawings, Supplementary Drawings, or copies of the Specifications as may be required for its work.

1.6 COORDINATION:

- A. COORDINATION AND COOPERATION The Contractor shall consult and study the requirements of the Contract Drawings and Specifications for all required work, including all work to be performed by trade subcontractors, so that the Contractor may become acquainted with the work of the project as a whole in order to achieve the proper coordination and cooperation necessary for the efficient and timely performance of the work.
- B. CONTRACTOR TO CHECK DRAWINGS: The Contractor shall verify all dimensions, quantities and details shown on the Contract Drawings, Schedules, or other data received from the Commissioner, and shall notify the Commissioner of all errors, omissions, conflicts and discrepancies found therein. Notice of such errors shall be given before the Contractor proceeds with any work. Figures shall be used in preference to scale dimensions and large-scale drawings in preference to small-scale drawings.

1.7 SHOP DRAWINGS AND RECORD DRAWINGS:

Refer to Division I Section 01 33 00 - SUBMITAL PROCEDURES and Section 01 78 39 - PROJECT RECORD DRAWINGS for requirements applicable to shop drawings and record drawings.

1.8 TEMPORARY FACILITIES, SERVICES AND CONTROLS:

Refer to Division I Section 01 50 00 – TEMPORARY FACILITIES SERVICES AND CONTROLS for the responsibilities of the Contractor.

1.9 DUST CONTROL:

The Contractor shall prepare, execute and manage a "Dust Control Plan" for the prevention of the emission of dust from construction related activities in compliance with 15 RCNY 13-01 et. seq.

1.10 PROVISIONS REFERENCED IN THE CONTRACT:

A. SCHEDULE A - Various Articles of the Contract refer to requirements set forth in Schedule A of the General Conditions. Schedule A, which is included in the Addendum, sets forth (1) the referenced Articles of the Contract, and (2) the specific requirements applicable to the Contract.





- B. EXTENSION OF TIME Applications for Extensions of Time, as indicated in Article 13 of the Contract, shall be made in accordance with the Rules of the Procurement Policy Board.
- C. PARTIAL PAYMENTS FOR MATERIALS IN ADVANCE OF THEIR INCORPORATION IN THE WORK PURSUANT TO ARTICLE 42 OF THE CONTRACT In order to better insure the availability of materials, fixtures and equipment when needed for the work, the Commissioner may authorize partial payment for certain materials, fixtures and equipment, prior to their incorporation in the work, but only in strict accordance with, and subject to, all the terms and conditions set forth in the Specifications, unless an alternate method of payment is elsewhere provided in the Specifications for specified materials, fixtures or equipment.
 - The Contractor shall submit to the Commissioner a written request, in quadruplicate, for
 payment for materials purchased or to be purchased for which the Contractor needs to be
 paid prior to their actual incorporation in the work. The request shall be accompanied by a
 schedule of the types and quantities of materials, and shall state whether such materials are
 to be stored on or off the site.
 - Where the materials are to be stored off the site, they shall be stored at a place other than the Contractor's premises (except with the written consent of the Commissioner) and under the conditions prescribed or approved by the Commissioner. The Contractor shall set apart and separately store at the place or places of storage all materials and shall clearly mark same "PROPERTY OF THE CITY OF NEW YORK", and further, shall not at any time move any of said materials to another off-site place of storage without the prior written consent of the Commissioner. Materials may be removed from their place of storage off the site for incorporation in the work upon approval of the Resident Engineer.
 - 3. Where the materials are to be stored at the site, they shall be stored at such locations as shall be designated by the Resident Engineer and only in such quantities as, in the opinion of the Resident Engineer, will not interfere with the proper performance of the work by the Contractor or by other Contractors then engaged in performing work on the site. Such materials shall not be removed from their place of storage on the site except for incorporation in the work, without the approval of the Resident Engineer.

4. INSURANCE

- a. STORAGE OFF-SITE Where the materials are stored off the site and until such time as they are incorporated in the work, the Contractor shall fully insure such materials against any and all risks of destruction, damage or loss including but not limited to fire, theft, and any other casualty or happening. The policy of insurance shall be payable to the City of New York. It shall be in such terms and amounts as shall be approved by the Commissioner and shall be placed with a company duly licensed to do business in the State of New York. The Contractor shall deliver the original and one (1) copy of such policy or policies marked "Fully Paid" to the Commissioner.
- b. STORAGE ON THE SITE Where the materials are stored at the site, the Contractor shall furnish satisfactory evidence to the Commissioner that they are properly insured against loss, by endorsements or otherwise, under the policy or policies of insurance obtained by the Contractor to cover losses to materials owned or installed by the Contractor. The policy of insurance shall cover fire and extended coverage against windstorm, hail, explosion and riot attending a strike, civil commotion, aircraft, vehicles and smoke.
- 5. All costs, charges and expenses arising out of the storage of such materials, shall be paid by the Contractor and the City hereby reserves the right to retain out of any partial or final payment made under the Contract an amount sufficient to cover such costs, charges and expenses with the understanding that the City shall have and may exercise any and all other remedies at law for the recovery of such cost, charges and expenses. There shall be no





increase in the Contract price for such costs, charges and expenses and the Contractor shall not make any claim or demand for compensation therefore.

- 6. The Contractor shall pay any and all costs of handling and delivery of materials, to the place of storage and from the place of storage to the site of the work; and the City shall have the right to retain from any partial or final payment an amount sufficient to cover the cost of such handling and delivery.
- 7. In the event that the whole or any part of these materials are lost, damaged or destroyed in advance of their satisfactory incorporation in the work, the Contractor, at the Contractor's own cost, shall replace such lost, damaged or destroyed materials of the same character and quality. The City will reimburse the Contractor for the cost of the replaced materials to the extent, and only to the extent, of the funds actually received by the City under the policies of insurance hereinbefore referred to. Until such time as the materials are replaced, the City will deduct from the value of the stored materials or from any other money due under the Contract, the amount paid to the Contractor for such lost, damaged or destroyed materials.
- 8. Should any of the materials paid for the City hereunder be subsequently rejected or incorporated in the work in a manner or by a method not in accordance with the Contract Documents, the Contractor shall remove and replace, at Contractor's own cost, such defective or improperly incorporated material with materials complying with the Contract Documents. Until such materials are replaced, the City will deduct from the value of the stored materials or from any other money due the Contractor, the amount paid by the City for such rejected or improperly incorporated materials.
- 9. Payments for the cost of materials made hereunder shall not be deemed to be an acceptance of such materials as being in accordance with the Contract Documents, and the Contractor always retains and must comply with the Contractor's duty to deliver to the site and properly incorporate in the work only materials which comply with the Contract Documents.
- 10. The Contractor shall retain any and all risks in connection with the damage, destruction or loss of the materials paid for hereunder to the time of delivery of the same to the site of the work and their proper incorporation in the work in accordance with the Contract Documents.
- 11. The Contractor shall comply with all laws and the regulations of any governmental body or agency pertaining to the priority purchase, allocation and use of the materials.
- 12. When requesting payment for such materials, the Contractor shall submit with the partial estimate duly authenticated documents of title, such as bills of sale, invoices or warehouse receipts, all in quadruplicate. The executed bills of sale shall transfer title to the materials from the Contractor to the City. (In the event that the invoices state that the material has been purchased by a subcontractor, bills of sale in quadruplicate will also be required transferring title to the materials from subcontractor to the Contractor).
- 13. Where the Contractor, with the approval of the Commissioner, has purchased unusually large quantities of materials in order to assure their availability for the work, the Commissioner, at the Commissioner's option, may waive the requirements of Paragraph 12 provided the Contractor furnishes evidence in the form of an affidavit from the Contractor in quadruplicate, and such other proof as the Commissioner may require, that the Contractor is the sole owner of such materials and has purchased them free and clear of all liens and other encumbrances. In such event, the Contractor shall pay for such materials and submit proof thereof, in the same manner as provided in Paragraph 12 hereof, within seven (7) days after receipt of payment therefore from the Comptroller. Failure on the part of the Contractor to submit satisfactory evidence that all such materials have been paid for in full, shall preclude the Contractor from payments under the Contract.



- The Contractor shall include in each succeeding partial estimate requisition a summary of materials stored which shall set forth the quantity and value of materials in storage, on or off the site, at the end of each preceding estimate period; the amount removed for incorporation in the work; the quantity and value of materials delivered during the current period and the total value of materials on hand for which payment thereof will be included in the current payment estimate.
- 15. Upon proof to the satisfaction of the Commissioner of the actual cost of such materials and upon submission of proper proof of title as required under Paragraph 12 or Paragraph 13 hereof, payment will be made therefore to the extent of 85%, provided however, that the cost so verified, established and approved shall not exceed the estimated cost of such materials included in the approved detailed breakdown estimate submitted in accordance with Article 41 of the Contract; if it does, the City will pay only 85% approved estimated cost.
- 16. Upon the incorporation in the work of any such materials, which have been paid for in advance of such incorporation in accordance with the foregoing provisions, payment will be made for such materials incorporated in the work pursuant to Article 42 of the Contract, less any sums paid pursuant to Paragraph 15 herein.
- D. MOBILIZATION PAYMENT A line item for mobilization shall be allowed on the Contractor's Detailed Bid Breakdown submitted in accordance with Article 41 of the Contract. The Mobilization Payment is intended to include the cost of required bonds, insurance coverage and/or any other expenses required for the initiation of the Contract Work. All costs for mobilization shall be deemed included in the total Contract Price. The Detailed Bid Breakdown shall reflect, and the Mobilization Payment shall be made, in accordance with the following schedule:

Contract Amour	nt	Percei	nt	Mo	bilization	
Less than - \$	50,000	. x	0	=	0	
\$ 50,000 - \$	100,000	x		=	\$ 6,000	
\$ 100,001 - \$	500,000	x	6	=	\$ 6,000 (min) - \$30,000	(max)
\$ 500,000 - \$	2,500,000	x	5	=	\$ 30,000 (min) - \$ 125,000	(max)
Over -\$	2,500,000	x	4	=	\$ 125,000 (min) - \$ 300,000	(max)

The Contractor may requisition for one-half (1/2) of the Mobilization Payment upon satisfactory completion of the following:

- 1. Installation of any required field office(s).
- 2. Submission of all required insurance certificates and bonds.
- 3. Approval by the Department of Design and Construction of the coordinated progress schedule for the project and the Contractor's Shop Drawing schedule.

The remaining balance of the Mobilization Payment may be requisitioned only after 10 percent (10%) of the Contract price, exclusive of the total amount of Mobilization Payments made or to be made hereunder, shall have been approved for payment.

E. ULTRA LOW SULFUR DIESEL FUEL AND BEST AVAILABLE TECHNOLOGY REPORTING: The Contractor shall submit reports to the Commissioner regarding the use of Ultra Low Sulfur Diesel Fuel in Non-Road Vehicles, and the implementation of Best Available Technology (BAT), as set forth in Article 5.4 of the Contract. Such reports shall be submitted in accordance with the schedule, format, directions and procedures established by the Commissioner.



1.11 PERFORMANCE OF WORK DURING NON-REGULAR WORK HOURS:

- A. NON-REGULAR WORK HOURS: The Commissioner may issue a change order in accordance with Article 25 of the Contract which (1) directs the Contractor to perform the Work, or specific components thereof, during other than regular work hours (i.e., evenings, weekends and holidays), and (2) provides compensation to the Contractor for costs in connection with the performance of Work during other than regular work hours. The Commissioner may issue a change order if a delay has occurred and such delay is not the fault of the Contractor, or if the work is of such an important nature that delay in completing such work would result in serious disadvantage to the public.
- B. PROCEDURE: The Contractor shall (1) obtain whatever permits may be required for performance of the work during other than regular business hours, and (2) pay all necessary fees in connection with such permits. In addition, if directed by the Commissioner, the Contractor shall make immediate application to the Commissioner of the Department of Labor, State of New York, for dispensation in accordance with Subdivision 2 of Section 220 of the Labor Law.

1.12 INTERRUPTION OF SERVICES AT EXISTING FACILITIES:

- A. EVENING AND WEEKEND WORK Where performance of the Work requires the temporary shutdown(s) of services, such shutdown(s) shall be made at night or on weekends or at such times that will cause no interference with the established routines and operations of the facility in question.
 - 1 Where weekend or evening work is required due to unavoidable service shutdowns, such work shall be performed at no extra cost to the City. Components of the Work that must be performed during other than regular work hours are indicated in the Drawings and/or the Specifications.

B. INTERRUPTION OF EXISTING FACILITIES:

- The Contractor shall not interrupt any of the services of the facility nor interfere with such services in any way without the permission of the Commissioner. Such interruption or interferences shall be made as brief as possible, and only at such time stated.
- 2 Under no circumstances shall the Contractor, its subcontractors, or its workers, be permitted to use any part of the project as a shop, without the permission of the Commissioner.
- 3 Unnecessary noise shall be avoided at all times and necessary noise shall be reduced to a minimum.
- 4 Toilet facilities, water and electricity must be operational at all times (i.e. 24/7). No services of the facility can be interrupted in any way without the permission of the Commissioner. Careful coordination of all work with the Resident Engineer must be done to maintain the operational level of the project personnel at the facility.
- The Contractor shall schedule the work to avoid noise interference that will affect the normal functions of the facility. In particular, construction operations producing noises that are objectionable to the functions of the facility must be scheduled at times of day or night, day of the week, or weekend, which will not interfere with personnel at the facility. Any additional cost resulting from this scheduling shall be borne by the Contractor.





- The Contractor shall arrange to work continuously, including evening and weekend hours, if required, to assure that services will be shut down only during the time actually required to make the necessary connections to the existing facility.
- 7 The Contractor shall give ample written notice in advance to the Commissioner and personnel at the facility of any required shutdown.

PART II - PRODUCTS (Not Used)

PART III - EXECUTION (Not Used)

END OF SECTION 01 10 00



SECTION 01 31 00 PROJECT MANAGEMENT AND COORDINATION

PART I - GENERAL

1.1 **RELATED DOCUMENTS:**

- The following documents apply to all required work for the Project: (1) the Contract Drawings, (2) the A. Specifications, (3) the General Conditions, (4) the Addendum, and (5) the Contract [City of New York Standard Construction Contractl.
- LEED: Refer to the Addendum to identify whether this project is designed to comply with a Certification B. Level according to the U.S. Green Building Council's Leadership in Energy & Environmental Design (LEED) Rating System, as specified in Section 01 81 13, "SUSTAINABLE DESIGN REQUIREMENTS FOR LEED BUILDINGS."
- C. COMMISSIONING: Refer to the Addendum to identify whether this project will be commissioned by an independent third party under separate contract with the City of New York. Commissioning shall be in accordance with ASHRAE and USGBC LEED-NC procedures, as described in Section 01 91 13, GENERAL COMMISSIONING REQUIREMENTS. The Contractor shall cooperate with the commissioning agent and provide whatever assistance is required.

SUMMARY: 1.2

- A. This Section includes administrative provisions for coordinating construction operations on the Project including without limitation the following.
 - 1. Coordination Drawings.
 - Administrative and supervisory personnel. 2.
 - 3. Project meetings.
 - 4. Requests for Interpretation (RFIs).
- B. This section includes the following:
 - 1. **Definitions**
 - 2. Coordination
 - 3. Submittals
 - 4. Administrative and Supervisory Personnel
 - 5. **Project Meetings**
 - Requests for Interpretation (RFI's) 6.
 - 7. Correspondence
 - 8. Contractor's Daily Reports
 - 9. Alternate and Substitute Equipment
- C. RELATED SECTIONS: include without limitation the following:

1.	Section 01 10 00	SUMMARY
2.	Section 01 32 00	CONSTRUCTION PROGRESS DOCUMENTATION
3.	Section 01 33 00	SUBMITTALS
4.	Section 01 35 26	SAFETY REQUIREMENTS
5.	Section 01 73 00	EXECUTION REQUIREMENTS
6.	Section 01 74 19	CONSTRUCTION WASTE MANAGEMENT AND DISPOSAL



7. Section 01 77 00 PROJECT CLOSEOUT PROCEDURES

DEFINITIONS: 1.3

- Refer to Article 2 of the Contract for definition of terms, words and expressions used in the General Α. Conditions not otherwise defined herein.
- Design Consultant: "Design Consultant" shall mean the entity responsible for providing design services B. for the Project, including without limitation, preparing the construction documents (drawings and specifications) and providing services in connection with such documents during construction. The entity serving as the "Design Consultant" may be a corporation, firm, partnership, joint venture, individual or combination thereof. Such entity may be either an employee(s) of the City or an entity engaged by the City to provide such services.

COORDINATION: 1.4

- Coordination: The Contractor shall coordinate its construction operations, including those of its subcontractors, with other entities to ensure the efficient and orderly installation of each part of the Work. The Contractor shall coordinate the various operations required by different Sections of the Specifications that depend on each other for proper installation, connection, and operation.
 - Schedule construction operations in sequence in order to obtain the best results where installation of one part of the Work depends on installation of other components, before or after its own installation.
 - Coordinate installation of different components to ensure maximum accessibility for required 2. maintenance, service, and repair.
 - Make adequate provisions to accommodate items scheduled for later installation. 3.
 - Where availability of space is limited, coordinate installation of different components to ensure 4. maximum performance and accessibility for required maintenance, service, and repair of all components, including mechanical and electrical.
- The Contractor shall prepare memoranda for distribution to its subcontractors and other involved B. entities, outlining special procedures required for coordination. Such memoranda shall include required notices, reports, and meeting minutes as applicable.
- Administrative Procedures: The Contractor shall coordinate scheduling and timing of required C. administrative procedures with other construction activities and activities of its subcontractors to avoid conflicts and to ensure orderly progress of the Work. Such administrative activities include without limitation the following:
 - Preparation of Contractor's Construction Schedule. 1.
 - Installation and removal of temporary facilities and controls. 2.
 - 3. Delivery and processing of submittals.
 - 4. Progress meetings.
 - Pre-installation conferences.. 5.
 - 6. Startup and adjustment of systems.
 - 7. Project closeout activities.
- Conservation: The Contractor shall coordinate construction activities to ensure that operations are D. carried out with consideration given to conservation of energy, water, and materials.



E. Salvaged Items, Material and/or Equipment: The Specifications may identify certain items, materials or equipment which must be salvaged by the Contractor and handled or disposed of as directed. The Contractor shall comply with all directions in the Specifications regarding the salvaging and handling of identified items, material or equipment.

1.5 SUBMITTALS:

- A. Submit shop drawings, product data, samples etc. in compliance with Section 01 33 00, SUBMITTAL PROCEDURES.
- B. Coordination Drawings: The Contractor shall prepare applicable Coordination Drawings in compliance with the requirements for Coordination Drawings in Section 01 33 00, SUBMITTAL PROCEDURES.
- C. Safety Plan in compliance with Section 01 35 26, SAFETY REQUIREMENTS PROCEDURES.
- D. Waste Management Plan in compliance with Section 01 74 19, CONSTRUCTION WASTE MANAGEMENT AND DISPOSAL
- E. Key Personnel Names: Within 15 days after the Notice to Proceed, the Contractor shall submit a list of key personnel assignments of the Contractor and its subcontractors, including superintendent and other personnel in attendance at Project site. Identify individuals and their duties and responsibilities; list addresses and telephone numbers, including home and office telephone numbers. Provide names, addresses, and telephone numbers of individuals assigned as standbys in case of the absence of individuals assigned to Project.
 - 1. Post copies of list in Project meeting room, in temporary field office, and by each temporary telephone. Keep list current at all times.
 - 2. In addition to Project superintendent, provide other administrative and supervisory personnel as required for proper performance of the Work. Include special personnel required for coordinating all operations by its subcontractors.

1.6 PROJECT MEETINGS:

- A. General: The Resident Engineer will hold regularly scheduled construction progress meetings at the site, at which time the Contractor and appropriate subcontractors shall have their representatives present to discuss all details relative to the execution of the work. The Resident Engineer shall preside over these meetings.
 - 1. Agenda: Prior to each meeting, the Resident Engineer will consult with the Contractors and will prepare an agenda of items to be discussed. In general, after informal discussion of any item on the agenda, the Resident Engineer will summarize the discussion in a brief written statement, and the Contractor will then dictate a brief statement for the record.
 - 2. Coordination: In addition to construction progress meetings called by the Resident Engineer, the Contractor shall hold regularly scheduled meetings for the purpose of coordinating; expediting and scheduling the work in accordance with the master coordinated Job Progress Chart. The Contractore and its subcontractors, material suppliers or vendors whose presence is necessary, are required to attend. These meetings may, at the discretion of the Contractor, be held at the same place and immediately following the project meetings held by the Resident Engineer. Minutes of these meetings shall be recorded, typed and printed by the Contractor and distributed to all parties concerned.

B. PRECONSTRUCTION KICK-OFF MEETING:

1. The Resident Engineer will schedule a preconstruction kick-off meeting either at DDC's main office or at the Project site to review responsibilities and personnel assignments and clarify the



- role of each participant. Unless otherwise directed the Design Consultant will record and distribute meeting minutes.
- 2. Attendees: Authorized representative of the Client Agency; Design Consultant; the Contractor and its superintendents, subcontractor(s) and their superintendent(s); LEED sub-consultant and Commissioning Authority /Agent (CxA) as applicable and other concerned parties. All participants at the meeting shall be familiar with the Project and authorized to conclude matters relating to the Contract Work.
- 3. Agenda: Includes without limitation the following as applicable:
 - a. Establishing construction schedule
 - b. Schedule for regular construction meetings
 - c. Phasing
 - d. Critical work sequencing and long-lead items
 - e. Designation of key personnel and their duties
 - f. Reviewing Application for Payment and Change Order Procedures
 - g. Procedures for Requests for Information (RFIs.)
 - h. Review Permits and Approval requirements
 - Review all recent Administrative Code reporting requirements relating to the project, (i.e. LL 77, LL86 etc.)
 - j. Procedures for testing and inspecting
 - k. Reviewing special conditions at the Project site
 - 1. Distribution of the Contract Documents
 - m. Submittal procedures
 - n. Safety Procedures
 - o. LEED requirements
 - p. Commissioning Requirements
 - g. Preparation of Record Documents
 - r. Historic Treatment requirements
 - s. Use of the premises
 - t. Work restrictions
 - u. Client Agency occupancy requirements
 - v. Responsibility for temporary facilities, services and controls
 - w. Construction Waste Management and Disposal
 - x. Indoor Air Quality Management Plan
 - y. Dust Mitigation Plan
 - z. Office, work, and storage areas
 - aa. Equipment deliveries and priorities
 - bb. Security
 - cc. Progress cleaning
 - dd. Working hours



C. CONSTRUCTION PROGRESS MEETINGS:

- 1. The Resident Engineer will schedule and conduct construction progress meetings at bi-weekly intervals or as otherwise determined. All participants at the meeting shall be familiar with the Project and authorized to conclude matters relating to the Work. Unless otherwise directed the Design Consultant will record and distribute meeting minutes.
- 2. Attendees:
 - a. Design Consultant and applicable sub-consultants
 - b. Client Agency Representative
 - c. Representatives from the Contractor, sub-contractor(s), suppliers or other entities involved in the current progress, planning, coordination or future activities of the Work
 - d. Other appropriate DDC personnel, DDC consultants and concerned parties
- 3. Agenda: Includes without limitation the following:
 - a. Review the Construction Schedule and progress of the Work. Determine if the Work is on time, ahead of schedule or behind schedule. Determine actions to be taken to maintain or accelerate the schedule
 - b. Review and approve prior meeting minutes and follow up open issues
 - c. Coordinate work between each subcontractor
 - d. Sequence of Operations
 - e. Status of submittals, deliveries and off-site fabrication
 - f. Status of inspections and approvals by governing agencies
 - g. Temporary facilities and controls
 - h. Review Site Safety
 - Quality and work standards
 - j. Field observations
 - k. Status of correction of deficient items
 - l. RFI's
 - m. Pending changes
 - n. Status of outstanding Payments and Change Orders
 - o. LEED requirements including Construction Waste Management, Indoor Air Quality Plan, Dust Mitigation and Commissioning
 - p. Status of Administrative Code reporting requirements related to the project.

1.7 REQUESTS FOR INFORMATION (RFI):

- A. Procedure: Immediately on discovery of the need for information or interpretation of the Contract Documents, and if not possible to request interpretation at Project meeting, the Contractor shall prepare and submit an RFI in the form specified by the Resident Engineer.
 - 1. RFI shall originate with the Contractor. RFIs submitted by entities other than Contractor will be returned with no response.
 - Coordinate and submit RFI in a prompt manner to the Resident Engineer so as to avoid delays in Contractor's work or work of its subcontractors.
 - 3. RFI Log: The Contractor shall prepare, maintain, and submit a tabular log of RFIs organized by the RFI number monthly to the Resident Engineer.



On receipt of responses and action to the RFI, the Contractor shall update the RFI log and 4. immediately distribute the RFI response to affected parties. Review response(s) and notify the Resident Engineer immediately if the Contractor disagrees with response(s).

CORRESPONDENCE: 1.8

Copies of all correspondence to DDC shall be sent directly to the Resident Engineer at the job site.

CONTRACTOR'S DAILY REPORTS: 1.9

The Contractor shall prepare and submit Daily Construction Progress Reports as outlined in Section 01 32 00, CONSTRUCTION PROGRESS DOCUMENTATION.

PART II - PRODUCTS (Not Used)

PART III - EXECUTION (Not Used)

END OF SECTION 01 31 00



SECTION 01 32 00 CONSTRUCTION PROGRESS DOCUMENTATION

PARTI - GENERAL

1.1 RELATED DOCUMENTS:

A. The following documents apply to all required work for the Project: (1) the Contract Drawings, (2) the Specifications, (3) the General Conditions, (4) the Addendum, and (5) the Contract [City of New York Standard Construction Contract].

1.2 SUMMARY

- A. This Section includes administrative and procedural requirements for establishing an effective base line schedule for the project and documenting the progress of construction during performance of the Work by developing, revising as necessary, various documents including but not limited to the following:
 - 1. Baseline Construction Schedule.
 - 2. Composite Schedule for entire project
 - 3. Recovery Composite Schedule
 - 4. Revised and/or updated Composite Schedule
 - 5. Submittals Schedule.
 - 6. Daily construction reports.
 - 7. Material location reports.
 - 8. Field condition reports.
 - 9. Special reports.
- B. RELATED SECTIONS: include without limitation the following:
 - 1. Section 01 10 00 SUMMARY
 - 2. Section 01 32 22 PHOTOGRAPHIC DOCUMENTATION
 - 3. Section 01 33 00 SUBMITTAL PROCEDURES
 - 4. Section 01 40 00 QUALITY REQUIREMENTS

1.3 DEFINITIONS:

- A. Refer to Article 2 of the Contract for definition of terms, words and expressions used in the General Conditions not otherwise defined herein.
- B. Design Consultant: "Design Consultant" shall mean the entity responsible for providing design services for the Project, including without limitation, preparing the construction documents (drawings and specifications) and providing services in connection with such documents during construction. The entity serving as the "Design Consultant" may be a corporation, firm, partnership, joint venture, individual or combination thereof. Such entity may be either an employee(s) of the City or an entity engaged by the City to provide such services.



C. Baseline Construction Schedule:

A horizontal bar chart type schedule (Microsoft Project OR similar program) listing all the activities and their duration for entire contract duration OR construction period, including logical ties and interrelations between the activities necessary for the timely and successful completion of the project. Critical path activities shall be clearly marked. The Baseline construction schedule is a preliminary schedule that must be reviewed and approved by the Resident Engineer.

D. Composite Schedule:

A composite horizontal bar chart type schedule (Microsoft Project OR similar program) listing all activities to be performed by the Contractor and its subcontractors, the duration of each activity including logical ties and interrelations between activities, and the sequence of each of necessary activities for the timely and successful completion of the project within the stipulated contract duration. Critical path activities shall be clearly marked. The Composite schedule must be signed and submitted by the Contractor within thirty (30) calendar days after the date established for commencement of the Contract, unless otherwise directed. The Composite Schedule must be reviewed and approved by the Resident Engineer.

E. Recovery Composite Schedule: A Recovery Composite Schedule is not required unless the City issues an Acceleration Change Order.

A Composite Schedule outlining and incorporating extraordinary efforts required to recover lost time with the aim of achieving completion of the project within the stipulated contract duration, plus authorized time extensions. In such case special attention must be given to keep the delays as minimum as possible and must establish the nature of efforts such as extended hours of work, weekend work, accelerated fabrication, required action(s) or effort(s) by the Contractor, its subcontractors, consultants, clients, end users and/or other concerned parties.

Such schedule must be prepared and submitted within Five (5) calendar days of request by the Resident Engineer. The Recovery Composite Schedule must be reviewed and approved by the Resident Engineer.

F. Revised and/or Updated Composite Schedule:

A Baseline construction schedule OR Composite Schedule OR Recovery Composite Schedule for the project that shows the actual duration of all the completed activities, including duration of and the reasons for delays, if any has occurred, AND revisions to all remaining activities of the Contractor and its subcontractors, including changes, if any, to logical ties, interrelations and the sequence of each of the outlined activities. Any such revisions should be shown on the row just below the approved schedule of the respective activity so that revisions can be compared.

The Revised and/or updated Composite Schedule must be reviewed and approved by the Resident Engineer.

- G. Activity: A discrete part of a project that can be identified for planning, scheduling, monitoring, and controlling the construction project. Activities included in a construction schedule consume time and resources.
- H. Event: The starting or ending point of an activity.
- I. Fragment: A part of the activity that breaks down activities into smaller activities for greater detail.
- J. Milestone: A key or critical point in time for reference or measurement.
- K. Network Diagram: A graphic diagram of a network schedule, showing activities and activities relationships.



PART II - PRODUCTS

2.1 BASELINE CONSTRUCTION SCHEDULE:

- A. The Contractor shall prepare a Baseline horizontal bar-chart-type construction schedule for the project. Submit the Baseline Construction Schedule to the Resident Engineer within (15) fifteen calendar days after the date established for commencement of the Contract, unless directed otherwise. The Baseline Schedule must be reviewed and approved by the Resident Engineer.
 - 1. Provide a separate time bar for each significant construction activity. Coordinate each activity on the schedule with other construction activities for proper interrelationship & sequence.
 - 2. Duration: The duration of each activity on the schedule besides installation must clearly show required duration of filing for permits, inspections, testing, approvals, shop drawings and materials submittals and approvals, fabrication, delivery, phasing for each construction activity.
 - 3. Schedule shall be time-scaled in not more than weekly increments, with the dates of the first day (Monday) of each week indicated.
 - 4. Completion of all the project activities shall be indicated in advance of the date established for completion of the Contract, allowing time for required inspection and punch list work.
 - 5. Clearly show time bar for all the tasks, to be completed before start of physical work of scheduled activities, including but not limited to obtaining required permit, subcontractor approval, submission and approval of shop drawings, field verification, time for fabrication and delivery, testing of materials and/or samples, preparation and approval of mock-up sample, curing, pre-testing of soil, pre-testing of equipment including start up, testing & adjusting, filing for inspection by regulatory agencies, training, final use, etc. required to maintain orderly progress of the activity. A special consideration must be given to those activities requiring early approvals because of long lead-time for manufacture or fabrication.
 - 6. Phasing: Arrange all activities in proper sequence to reflect requirements for phased completion, work by other entities, work by the City, City furnished items, coordination with existing work, limitations arising due to continued occupancies, non-interruptible services, partial completion for occupancy, site restrictions, provisions for future work, seasonal variations, environmental control, and similar conditions of the project.
 - 7. Arrange all activities and/or show interrelationship and logical sequence of all activities, determine and mark all critical path activities including any phasing reflecting actual project condition.
 - 8. Keep at least two blank horizontal bars between all activities for recording actual progress and submitting Revised Schedule as defined in Sub-Section 1.3 G
 - 9. If necessary a new revised schedule shall be prepared in the same manner as outlined above.

2.2 COMPOSITE SCHEDULE FOR THE PROJECT:

- A. The Contractor shall prepare a Composite Schedule based on the approved Baseline Schedule Such schedule shall indicate graphically and chronologically the start and completion of each and every activity, including all the pre-activity and post activity tasks. Keep at least two blank horizontal bars between all activities for recording actual progress and/or revisions.
 - 1. If necessary the Contractore shall meet with each subcontractor and with the Resident Engineer to review and make warranted adjustments and finalize the Composite Schedule. Once the schedule is finalized, the Contractor shall sign and date a reproducible form of the Composite Schedule. The Composite Schedule must be finalized and signed by the Contractor within (30) thirty calendar days after the date established for commencement of the Contract, unless directed otherwise. The Composite Schedule must be reviewed and approved by the Resident Engineer.



2.3 RECOVERY COMPOSITE SCHEDULE:

A. A Recovery Composite Schedule is not required unless the City issues an Acceleration Change Order. A Recovery Composite Schedule outlining and incorporating extraordinary efforts required to recover lost time with the aim of achieving completion of the project within the stipulated contract duration, plus authorized time extensions, must be developed and submitted within (5) five calendar days of the request by the Resident Engineer. Such Recovery Composite Schedule shall include all information as defined in Article 1.3 F and shall be prepared in the same manner as outlined in Sub-Sections 2.1 and 2.2. The Recovery Composite Schedule must be reviewed and approved by the Resident Engineer.

2.4 REVISED AND/OR UPDATED COMPOSITE SCHEDULE:

- A. The Contractor shall revise and/or update the approved Composite Schedule as directed. The Revised schedule shall be prepared in the same manner as outlined above in Sub-Sections 2.1 and 2.2.
- B. The Contractor shall mark actual progress, delays, work stoppage etc. in the row just below the approved schedule for the respective activity so that revisions can be compared.
- C. Such schedule also shall indicate graphically and chronologically any revisions to the start and completion of the remaining activities including revisions to all the pre-activity and post activity tasks for all subcontractors.
- D. If necessary, the Contractor shall meet with each subcontractor and with the Resident Engineer to review and make warranted adjustments and finalize the Revised Composite Schedule. Once the schedule is finalized, the Contractor shall sign and date a reproducible form of the Schedule. Such schedule must be prepared and submitted by the Contractor within Five (5) calendar days of request by the Resident Engineer. The Revised Composite Schedule must be reviewed and approved by the Resident Engineer.

2.5 SUBMITTALS SCHEDULE:

- A. Preparation: The Contractor shall submit a schedule of submittals, arranged in chronological order by dates required by the construction schedule. Include time required for review, re-submittal, ordering, manufacturing, fabrication, and delivery when establishing dates.
- B. SCHEDULE F: Schedule F sets forth all submittal requirements for shop drawings and material samples. Schedule F is included in the Addendum. At the kick-off meeting, the Contractor must review this Schedule with the Resident Engineer and the Design Consultant. Within 10 days after the kick-off meeting, the Contractor must complete information on Schedule F concerning the submission date, the required delivery date and the fabrication time. For all required submittals of shop drawings and material samples, the Schedule F provided by the Contractor must indicate a submission date which is at least 20 business days prior to the date of the manufacture of the item or materials to be installed. In addition, if so directed by the Commissioner, the Schedule F provided by the Contractor must indicate a submission date for shop drawings and/or material samples of specified items or materials which is within 60 business days after the kick-off meeting. In the event of any conflict between the Specifications and Schedule F, Schedule F shall take precedence; provided, however, in the event of an omission from Schedule F (i.e., Schedule F omits either a reference to or information concerning a submittal requirement which is set forth in the Specifications), such omission from Schedule F shall have no effect and the Contractor's submittal obligation, as set forth in the Specifications, shall remain in full force and effect.
- C. Review: The Resident Engineer will review the Schedule F submitted by Contractor. Upon acceptance, the Resident Engineer will date and sign the schedule as approved and transmit it to the Consultant, Contractor and others within DDC as he/she deems appropriate.



2.6 REPORTS:

A. Daily Construction Reports: The Contractor shall submit to the Resident Engineer written Daily Construction Reports at the end of each work day, recording basic information such as the date, day, weather conditions, and contract days passed, remaining contract duration/days and the following information concerning the Project.

Information: The reports shall be prepared by the Contractor's Superintendent and shall bear the Contractor's Superintendents signature. Each report shall contain the following information:

- 1. List of name of Contractor, subcontractors, their work force in each category, and details of activities performed.
- 2. The type of materials and/or major equipment being installed by the Contractor and/or by each subcontractor.
- 3. The major construction equipment being used by the Contractor and/or subcontractors.
- 4. Material and Equipment deliveries.
- 5. High and low temperatures and general weather conditions.
- 6. Accidents.
- 7. Meetings and significant decisions.
- 8. Unusual events.
- 9. Stoppages, delays, shortages, and losses.
- 10. Meter readings and similar recordings
- 11. Emergency procedures.
- 12. Orders and/or requests of authorities having jurisdiction.
- 13. Approved Change Orders received and implemented.
- 14. Field Orders and Directives received and implemented.
- 15. Services connected and disconnected.
- 16. Equipment or system tests and startups.
- 17. Partial Completions and occupancies.
- 18. Substantial Completions authorized.

NOTE: If there is NO ACTIVITY at site, a daily report indicating so and the reason for no activity at the site must be submitted.

- B. Material Location Reports: The contractor shall submit a Material Location Report at weekly OR monthly intervals as determined and established by the Resident Engineer. Such report shall include a comprehensive list of materials delivered to and stored at Project site. List shall be cumulative, showing materials previously reported plus items recently delivered. Include with list a statement of progress on and delivery dates for materials or items of equipment fabricated or stored away from Project site.
- C. Field Condition Reports: Immediately on discovery of a difference between field conditions and the Contract Documents, prepare and submit a detailed report. Submit a Request For Information (RFI) form with a detailed description of the differing conditions, together with recommendations for changing the Contract Documents.

2.7 SPECIAL REPORTS:

A. Accident report, incident report, special condition report for the conditions out of control of any party involved with the project effecting project progress, explaining impact on the project schedule and cost if any.

PART III - EXECUTION (Not Used) END OF SECTION 01 32 00



No Text



SECTION 01 32 33 PHOTOGRAPHIC DOCUMENTATION

REFER TO THE ADDENDUM FOR THE APPLICABILITY OF SECTION 01 32 33

PART I - GENERAL

1.1 RELATED DOCUMENTS:

A. The following documents apply to all required work for the Project: (1) the Contract Drawings, (2) the Specifications, (3) the General Conditions, (4) the Addendum, and (5) the Contract [City of New York Standard Construction Contract]

1.2 SUMMARY:

- A. This Section includes the following:
 - 1. Photographic Media
 - 2. Construction Photographs
 - 3. Pre-construction Photographs
 - 4. Periodic Construction Progress Photographs
 - 5. Special Photographs
 - 6. DVD Recordings
 - 7. Final Completion Construction Photographs
- B. RELATED SECTIONS: include without limitation the following:

1. Section 01 10 00

SUMMARY

2. Section 01 33 00

SUBMITTAL PROCEDURES

3. Section 01 35 91

HISTORIC TREATMENT PROCEDURES

4. Section 01 78 39

CONTRACT RECORD DOCUMENTS

5. Section 01 81 19

INDOOR AIR QUALITY REQUIREMENTS FOR LEED BUILDINGS

C. PHOTOGRAPHER - The Contractor shall employ and pay for the services of a professional photographer who shall take photographs showing the progress of the work for all Contracts.

1.3 DEFINITIONS:

- A. Refer to Article 2 of the Contract for definition of terms, words and expressions used in the General Conditions not otherwise defined herein.
- B. Design Consultant: "Design Consultant" shall mean the entity responsible for providing design services for the Project, including without limitation, preparing the construction documents (drawings and specifications) and providing services in connection with such documents during construction. The entity serving as the "Design Consultant" may be a corporation, firm, partnership, joint venture, individual or combination thereof. Such entity may be either an employee(s) of the City or an entity engaged by the City to provide such services.

1.4 SUBMITTALS:

A. Qualification Data: For photographer.





- B. Key Plan: With each Progress Photograph Submittal include a key plan of Project site and building with notation of vantage points marked for location and direction of each image. Indicate location, elevation or story of construction. Include same label information as corresponding set of photographs.
- C. Construction Progress Photograph Prints: Take Progress Photographs bi-weekly and submit four color prints of each photographic view for each trade to the Resident Engineer. Such photographs shall be included in each monthly progress report or as otherwise directed by the Resident Engineer.
- D. Construction Photograph Negatives: Submit a complete set of photographic negatives in individually protected negative sleeves with each submittal of prints. Identify negatives with label matching photographic prints.
- E. Digital Images: If Digital Media is used, submit a complete set of digital color image electronic files on CD-ROM with each submittal of prints. Identify electronic media with date photographs were taken. Submit images that have same aspect ratio as the sensor, un-cropped.

1.5 QUALITY ASSURANCE:

A. Photographer Qualifications: An individual who has been regularly engaged as a professional photographer of construction projects for not less than three years.

1.6 COORDINATION:

A. The Contractor and its subcontractor(s) shall cooperate with the photographer and provide auxiliary services requested, including access to Project site and use of temporary facilities, including temporary lighting required to produce clear, well-lit photographs without obscuring shadows.

1.7 COPYRIGHT:

- A. The Contractor shall include the provisions set forth below in the agreement between the Contractor and the Photographer who will provide the construction photographs described in this section. The Contractor shall submit to the Resident Engineer a copy of its agreement with the Photographer.
- B. Any photographs, images and/or other materials produced pursuant to this Agreement, and any and all drafts and/or other preliminary materials in any format related to such items produced pursuant to this Agreement, shall upon their creation become the exclusive property of the City.
- C. Any photographs, images and/or other materials provided pursuant to this Agreement ("Copyrightable Materials") shall be considered "work-made-for-hire" within the meaning and purview of Section 101 of the United States Copyright Act, 17 U.S.C. § 101, and the City shall be the copyright owner thereof and of all aspects, elements and components thereof in which copyright protection might exist. To the extent that the Copyrightable Materials do not qualify as "work-made-for-hire," the Photographer hereby irrevocably transfers, assigns and conveys exclusive copyright ownership in and to the Copyrightable Materials to the City, free and clear of any liens, claims, or other encumbrances. The Photographer shall retain no copyright or intellectual property interest in the Copyrightable Materials. The Copyrightable Materials shall be used by the Photographer for no purpose other than in the performance of this Agreement without the prior written permission of the City. The Department may grant the Photographer a license to use the Copyrightable Materials on such terms as determined by the Department and set forth in the license.
- D. The Photographer acknowledges that the City may, in its sole discretion, register copyright in the Copyrightable Materials with the United States Copyright Office or any other government agency authorized to grant copyright registrations. The Photographer shall fully cooperate in this effort, and agrees to provide any and all documentation necessary to accomplish this.



E. The Photographer represents and warrants that the Copyrightable Materials: (i) are wholly original material not published elsewhere (except for material that is in the public domain); (ii) do not violate any copyright Law; (iii) do not constitute defamation or invasion of the right of privacy or publicity; and (iv) are not an infringement, of any kind, of the rights of any third party. To the extent that the Copyrightable Materials incorporate any non-original material, the Photographer has obtained all necessary permissions and clearances, in writing, for the use of such non-original material under this Agreement, copies of which shall be provided to the City.

PART II - PRODUCTS

2.1 PHOTOGRAPHIC MEDIA:

- A. Photographic Film: Medium format, 2-1/4 by 2-1/4 inches (60 by 60 mm).
- B. Digital Images:
 - 1. Construction Progress Images: Color images in JPEG format with minimum sensor size of 1.3 megapixels.
 - 2. Presentation Quality Images: Provide Color images in uncompressed TIFF format, produced by a digital camera with minimum sensor size of 4.0 megapixels, and at an image resolution of not less than 1024 by 768 with 8"x10" original capture at 300 dpi or greater.

C. Prints:

- 1. Format: 8-by-10-inch (203-by-254-mm) smooth-surface matte color prints on single-weight commercial-grade stock paper, with 1inch wide margins and punched for standard 3-ring binder.
- 2. Identification: On the front of each photograph affix a label in the margin with Project name and date photograph was taken. On the back of each print, provide an applied label or rubber-stamped impression with the following information:
 - a. Project Contract I.D. Number.
 - b. Project Contract Name.
 - c. Name of Contractor. (and Subcontractor Trade Represented)
 - d. Subject of Image Taken.
 - e. Date and time photograph was taken if not date stamped by camera.
 - f. Description of vantage point, indicating location, direction and other pertinent information.
 - g. Unique sequential identifier.
 - h. Name and address of photographer.

PART III - EXECUTION

3.1 CONSTRUCTION PHOTOGRAPHS:

- A. General: Take photographs using the maximum range of depth of field, and that are in focus, to clearly show the Work. Photographs with blurry or out-of-focus areas will not be accepted.
 - 1. Maintain key plan with each set of construction photographs that identifies each photographic location and direction of view.

B. Film Images:

1. Date Stamp: Unless otherwise indicated, date and time stamp each photograph as it is being taken so stamp is integral to photograph.





- 2. Field Office Prints: Retain one set of prints of progress photographs in the field office at Project site, available at all times for reference. Identify photographs same as for those submitted to Commissioner.
- C. Digital Images: Submit digital images exactly as originally recorded in the digital camera, without alteration, manipulation, editing, or modifications using image-editing software.
 - 1. Date and Time: Include date and time in filename for each image.
 - 2. Field Office Images: Maintain one set of images on CD-ROM in the field office at Project site, available at all times for reference. Identify images same as for those submitted to Commissioner.

3.2 PRE-CONSTRUCTION & PRE-DEMOLITION PHOTOGRAPHS:

- A. Before commencement of Contract work at the site, take color photographs of Project site and surrounding properties, including existing structures or items to remain during construction, from different vantage points, as directed by the Resident Engineer.
 - 1. Flag applicable excavation areas and construction limits before taking construction photographs.
 - 2. Take photographs of minimum eight (8) views to show existing conditions adjacent to property before starting the Work.
 - 3. Take applicable photographs of minimum eight (8) views of existing buildings either on or adjoining property to accurately record physical conditions at start of construction.
 - 4. Take additional photographs as required or directed by the Resident Engineer to record settlement or cracking of adjacent structures, pavements, and improvements.
- B. Demolition Operations: Take photographs as directed by the Resident Engineer of minimum of eight (8) views each before commencement of demolition operations, at mid-point of operations and at completion of operations.
- C. Pre-Demolition Photographs: Take archival quality color photographs, to include all exterior building facades, of all structures at the Project site designated to be fully demolished or removed in compliance with NYC Building Code requirements. Submit four (4) complete sets of pre-demolition photographs, in the format specified herein, to the Resident Engineer for submission to the Department of Buildings.

3.3 PERIODIC CONSTRUCTION PROGRESS PHOTOGRAPHS:

A. Take photographs of minimum eight (8) views bi-weekly as directed by the Resident Engineer of construction progress for each contract trade. Select vantage points to show status of construction and progress since last photographs were taken.

3.4 SPECIAL PHOTOGRAPHS:

- A. The photographer shall take special photographs of subject matter or events as specified in other sections of the Project Specifications from vantage points specified or as otherwise directed by the Resident Engineer.
- B. Historical Elements: As required in Section 01 35 91, HISTORIC TREATMENT PROCEDURES, for Contract work at designated landmark structures or sites the photographer, as specified and required by individual sections of the Contract documents or at the direction of the Commissioner, shall take images of existing elements scheduled to be removed for replacement, repair or replication in quantities as directed, including post-construction photographs of completed work as directed by the Commissioner.



 Take Presentation Quality Photographs of designated landmark structures as directed by the Commissioner for submission to the New York City Landmarks Preservation Commission. Provide a minimum of four color photographic prints of each view as directed.

3.5 DVD RECORDING:

A. When DVD Recording of Demonstration and Training sessions is required for Non-Commissioned projects the Contractor shall provide the services of a Videographer as indicated in Section 01 79 00, DEMONSTRATION AND OWNER'S PRE-ACCEPTANCE ORIENTATION.

3.6 FINAL COMPLETION CONSTRUCTION PHOTOGRAPHS:

A. Take color photographs of minimum eight (8) unobstructed views of the completed project or project and site, as directed by the Commissioner and after all scaffolding, hoists, shanties, field offices or other temporary work has been removed and final cleaning is done after date of Substantial Completion for submission as Project Record Documents. Submit four (4) sets of each view of Presentation Quality photographic prints including negatives and/or digital images electronic file

END OF SECTION 01 32 33





No Text



SECTION 01 33 00 SUBMITTAL PROCEDURES

PARTI- GENERAL:

1.1 RELATED DOCUMENTS:

A. The following documents apply to all required work for the Project: (1) the Contract Drawings, (2) the Specifications, (3) the General Conditions, (4) the Addendum, and (5) the Contract [City of New York Standard Construction Contract].

1.2 SUMMARY:

- A. This Section includes administrative and procedural requirements for submitting Shop Drawings, Coordination Drawings, Catalogue Cuts, Material Samples and other submittals required by the Contract Documents.
- B. Review of submittals does not relieve the Contractor of responsibility for any Contractor's errors or omissions in such submittals, nor from responsibility for complying with the requirements of the Contract.
- C. Responsibility of the Contractor: The approval of Shop Drawings will be general and shall not relieve the Contractor of responsibility for the accuracy of such Shop Drawings, nor for the proper fitting and construction of the work, nor of the furnishing of materials or work required by the Contract and not indicated on the Shop Drawings. Approval of Shop Drawings shall not be construed as approving departures from the Contract Drawings, Supplementary Drawings or Specifications.
- D. This Section includes the following:
 - 1. Definitions
 - 2. Submission Procedures
 - 3. Coordination Drawings
 - 4. LEED Submittals
 - 5. Ultra Low Sulfur Diesel Fuel Reporting
 - 6. Construction Photographs and DVD Recordings
 - 7. As-Built Documents

1.3 RELATED SECTIONS: Include without limitation the following:

A.	Section 01 10 00	SUMMARY
B.	Section 01 31 00	PROJECT MANAGEMENT AND COORDINATION
C.	Section 01 32 00	CONSTRUCTION PROGRESS DOCUMENTATION
D.	Section 01 32 33	PHOTOGRAPHIC DOCUMENTATION
E.	Section 01 77 00	CLOSEOUT PROCEDURES
F.	Section 01 78 39	CONTRACT RECORD DOCUMENTS
G.	Section 01 81 13	SUSTAINABLE DESIGN REQUIREMENTS FOR LEED BUILDINGS

1.4 DEFINITIONS:

- A. Refer to Article 2 of the Contract for definition of terms, words and expressions used in the General Conditions not otherwise defined herein.
- B. Design Consultant: "Design Consultant" shall mean the entity responsible for providing design services for the Project, including without limitation, preparing the construction documents (drawings and specifications) and providing services in connection with such documents during construction. The entity serving as the "Design Consultant" may be a corporation, firm, partnership, joint venture, individual or



combination thereof. Such entity may be either an employee(s) of the City or an entity engaged by the City to provide such services.

- C. Submittals: Written and graphic information that requires responsive actions and includes without limitation all shop drawings, product data, letters of certification, tests and other information required for quality control and as required by the Contract Documents.
- D. Informational Submittals: Written information that does not require responsive action. Submittals may be rejected for non-compliance with the Contract.
- E. Shop Drawings: Include drawings, diagrams, illustrations, schedules, performance charts, brochures, and other data, except for coordination drawings, specifically prepared for the project by the Contractor or any subcontractor, manufacturer, supplier or distributor, which illustrates how specific portions of the work shall be fabricated and/or installed.
- F. Coordination Drawings: As required in Section 01 31 00 PROJECT MANAGEMENT AND COORDINATION.
- G. Product Data and Quality Assurance Submittals: Includes manufacturer's standard catalogs, pamphlets and other printed materials including without limitation the following:
 - 1. Catalogue and Product specifications
 - 2. Installation instructions
 - 3. Color charts
 - 4. Catalog cuts
 - 5. Rough-in diagrams and templates
 - 6. Wiring diagrams
 - 7. Performance curves
 - 8. Operational range diagrams
 - 9. Mill reports
 - 10. Design data and calculations
 - 11. Certification of compliance or conformance
 - 12. Manufacturer's instructions and field reports

1.5 COORDINATION DRAWINGS:

- A. The Contractor shall provide reproducible Coordination Drawing(s) of the reflective ceiling showing the integration of all applicable contract work, including general construction work as well as trade work (Plumbing, HVAC, and Electrical) to be performed by subcontractors. The Coordination Drawing(s) shall include, without limitation, the following information:
 - 1. General Construction work showing the reflective ceiling plan including starting points, ceiling and beam soffits elevations, ceiling heights, roof openings, etc.
 - 2. HVAC Contract work showing ductwork, heating and sprinkler piping, location of grilles, registers etc. and access doors in hung ceilings. Locations shall be fixed by elevations and dimensions from column centerlines and/or walls.
 - 3. Plumbing Contract work including piping, valves, cleanouts etc., indicating locations and elevations and shall indicate the necessary access doors.
 - 4. Electrical Contract work indicating fixtures, large conduit runs, clearances, pull boxes, junction boxes, sound system speakers, etc.
- B. The Contractor shall issue the completed Coordination Drawing(s) to the Resident Engineer for his/her review. The Resident Engineer may call as many meetings as necessary with the Contractor, including



- attendance by applicable subcontractors, and may call on the services of the Design Consulting where necessary, to resolve any conflicts that become apparent.
- C. Upon resolution of any conflicts, the Contractor shall provide a final Coordination Drawing(s) which will become the Master Coordination Drawing(s). The Master Coordination Drawing(s) shall be signed and dated by the Contractor to indicate acceptance of the arrangement of the work.
- D. A reproducible copy of the Master Coordination Drawing(s) shall be provided by the Contractor to each of the appropriate subcontractor(s), the Resident Engineer and the Design Consultant for information.
- E. Shop Drawings shall not be submitted prior to acceptance of the final coordinated drawings and shall be prepared in accordance with the Master Coordination Drawing(s). No work will be permitted without accepted Shop Drawings. It is therefore essential that this procedure be instituted as quickly as possible.

1.6 SUBMITTAL PROCEDURES:

- A. Refer to Section 01 35 03 GENERAL MECHANICAL REQUIREMENTS and Section 01 35 06 GENERAL ELECTRICAL REQUIREMENTS for additional submittal requirements involving electrical and mechanical work or equipment of any nature called for the project.
- B. Coordination: Coordinate preparation and processing of submittals with performance of construction activities.
 - 1. Coordinate each submittal with fabrication, purchasing, testing, delivery, other submittals, and related activities that require sequential activities, with the Submittal Schedule specified in Section 01 32 00 CONSTRUCTION PROGRESS DOCUMENTATION.
 - 2. Coordinate transmittal of different types of submittals for related parts of the Work so processing will not be delayed because of need to review submittals concurrently for coordination.
 - 3. The Commissioner reserves the right to withhold action on a submittal requiring coordination with other submittals until related submittals are received.
- C. Submittals Schedule: The Submittals Schedule is set forth in Schedule F, which is included in the Addendum.
- D. Identification: Place a permanent label or title block on each submittal for identification.
 - 1. Indicate name of firm or entity that prepared each submittal on label or title block.
 - 2. Provide a space approximately 6 by 8 inches on label or beside title block to record Contractor's review and approval markings and action taken by Design Consultant.
 - 3. Include the following minimum information on label for processing and recording action taken:
 - a. Project name, DDC Project Number and Contract Number
 - b. Date
 - c. Name and address of Design Consultant.
 - d. Name and address of Contractor.
 - e. Name and address of subcontractor.
 - f. Name and address of supplier.
 - g. Name of manufacturer.
 - h. Submittal number or other unique identifier, including revision identifier.
 - i. Number and title of appropriate Specification Section.
 - j. Drawing number and detail references, as appropriate.
 - k. Location(s) where product is to be installed, as appropriate.
 - I. Other necessary identification.

E. Transmittal:

1. Package each submittal individually and appropriately for transmittal and handling. Transmit each submittal using a transmittal form in triplicate. Transmittals received from sources other than the



Contractor will be returned without review. Re-submission of the same drawings or product data shall bear the original number of the prior submission and the original titles.

- 2. Transmittal Form: Provide locations on form for the following information:
 - a. Project name, DDC Project number and Contract Number
 - b. Date.
 - c. Destination (To:).
 - d. Source (From:)
 - e. Names of Contractor, subcontractor, manufacturer, and supplier.
 - f. Category and type of submittal.
 - g. Submittal purpose and description.
 - h. Specification Section number and title.
 - i. Drawing number and detail references, as appropriate.
 - j. Transmittal number, numbered consecutively.
 - k. Submittal and transmittal distribution record.
 - I. Remarks.
 - m. Signature of transmitter.

F. Shop Drawings:

- 1. Procedures for Preparing, Forwarding, Checking and Returning all Shop Drawings shall be, generally, as follows:
 - a. The Contractor shall make available to its subcontractors the necessary Contract Documents and shall instruct such subcontractor to determine dimensions and conditions in the field, particularly with reference to coordination between the trade subcontractors. The Contractor shall direct its subcontractors to prepare Shop Drawings for submission to the Desig Consultant in accordance with the requirements of these General Conditions. The Contractor shall also direct its subcontractors to "Ring Up" corrections made on all re-submissions for approval, so as to be readily seen, and that the symbol "sub" be used to identify the source of the correction or information that has been added.

The Contractor shall:

- 1. Review and be responsible to the Commissioner, for information shown on its subcontractor's Shop and Installation drawings and manufacturers' data, and also for conformity to Contract Documents.
- 2. "Ring Up" corrections made on all submissions for approval, so as to be readily seen, and that the symbol "GC", "PL", "HVAC" or "EL" be used to indicate that the correction and/or information added was made by the Contractor and/or its subcontractor(s).
- 3. Clearly designate which entity is to perform the work when the term, "work by others" or other similar phrases are indicated on the Contract Drawings before submission to the Design Consultant.
- 4. Stamp submissions "Recommended for Acceptance", date and forward to the Design Consultant.
- 2. The Contractor shall promptly prepare and submit project specific layout detail and Shop Drawings of such parts of the work as are indicated in the Specifications, Schedule F of the Addendum or as required. These Shop Drawings shall be made in accordance with the Contract Drawings, Specifications and Supplementary Drawings, if any. The Shop Drawings shall be accurate and distinct and give all the dimensions required for the fabrication, erection and installation of the work.
- 3. Size of Drawings: The Shop Drawings, unless otherwise directed, shall be on sheets of the same size as the Contract Drawings, drawn accurately and of sufficient scale to be legible, with a one half (1/2) inch marginal space on each side and a two (2) inch marginal space for binding on the left side.



- 4. Scope of Drawings: Shop Drawings shall be numbered consecutively and shall accurately and distinctly represent all aspects of the work, including without limitation the following:
 - a. All working and erection dimensions.
 - b. Arrangements and sectional views.
 - c. Necessary details, including performance characteristics, and complete information for making necessary connections with other work.
 - d. Kinds of materials including thickness and finishes.
 - e. Identification of products.
 - f. Fabrication and installation drawings.
 - g. Roughing-in and setting diagrams.
 - h. Wiring diagrams showing field-installed wiring, including power, signal, and control wiring.
 - Shop work manufacturing instructions.
 - j. Templates and patterns.
 - k. Schedules.
 - I. Design calculations.
 - m. Compliance with specified standards.
 - n. Notation of coordination requirements.
 - o. Notation of dimensions established by field measurement.
 - p. Relationship to adjoining construction clearly indicated.
 - q. Seal and signature of professional engineer if specified.
 - r. Wiring Diagrams: Differentiate between manufacturer-installed and field-installed wiring.
 - s. All other information necessary for the work and/or required by the Commissioner.
- 5. Titles and Reference: Shop Drawings shall be dated and contain:
 - a. Name of the Project, DDC Project Number and Contract Number.
 - b. The descriptive names of equipment, or materials covered by the Contract Drawings and the classified item number or numbers, if any, under which it is, or they are required.
 - c. The locations or points and sequence at which materials, or equipment, are to be installed in the work.
 - d. Cross references to the section number, detail number and paragraph number of the Contract Specifications.
 - e. Cross references to the sheet number, detail number, etc., of the Contract Drawings.
- 6. Field Measurements: In addition to the above requirements, the Shop Drawings shall be signed by the Contractor and, if applicable, the subcontractor responsible for preparation of the Shop Drawings. Each Shop Drawing shall be stamped with the following wording:

FIELD MEASUREMENTS: The Contractor certifies that it has verified and supplemented the Contract Drawings by taking all required field measurements, which said measurements correctly reflect all field conditions and that this Shop Drawing incorporates said measurements.

7. Contractor's Statement with Submittal: Any Submittal by the Contractor for acceptance, including without limitation, all dimensional drawings of equipment, blueprints, catalogues, models, samples and other data relative to the equipment, the materials, the work or any part thereof, must be accompanied by a statement that the Submittal has been examined by the Contractor and that everything shown in the Submittal is in accordance with the requirements of the Contract Drawings and Specifications. If there is any discrepancy between what is shown in the Submittal and the requirements of the Contract Drawings and Specifications, the Contractor shall, in its statement, list and clearly describe each such discrepancy.

Acceptance will be given based upon the Contractor's representation that what is shown in the Submittal is in accordance with the requirements of the Contract Drawings and Specifications. If



the Contractor's statement indicates any discrepancy between what is shown in the Submittal and the requirements of the Contract Drawings and Specifications, such change is subject to review and prior written acceptance by the Design Consultant. In addition, such change may require a change order in accordance with Article 25 of the Contract. In the event any such change is approved, any additional expense or increased cost in connection with the change is the sole responsibility of the Contractor.

8. Submission of Shop Drawings:

- Initial Submission: The Contractor shall submit seven (7) copies of each Shop Drawing to the Design Consultant for his/her review and acceptance. The Design Consultant will transmit Shop Drawings to appropriate sub-consultants for review and acceptance, including Commissioning Authority/Agent as applicable. A satisfactory Shop Drawing will be stamped "No Exceptions Taken", be dated and distributed by the Design Consultant as follows:
 - Two (2) copies thereof will be returned to the Contractor by letter.
 - 2) Three (3) copies of the approved Shop Drawing and copy of the transmittal letter to the Contractor will be forwarded to DDC.
 - 3) One copy will be retained by the Design Consultant.
 - One copy will be forwarded / retained by sub-consultant(s) as appropriate. 4)

Should the Shop Drawing(s) be "Rejected" or noted "Revise and Resubmit" by the Design Consultant, the Design Consultant will return the Shop Drawings to the Contractor with the necessary corrections and changes to be made as indicated thereon.

- Revisions: The Contractor must make such corrections and changes and again submit seven b. (7) copies of each shop drawing to the Design Consultant. The Contractor shall revise and resubmit the Shop Drawing as required by the Design Consultant until the Shop Drawings are stamped "No Exceptions Taken". However, Shop Drawings which have been stamped "Make Corrections Noted" shall be considered an "Acceptable" Shop Drawing and NEED NOT b resubmitted.
- Commencement of Work: No work or fabrication called for by the Shop Drawings shall be done until the acceptance of the said drawings by the Design Consultant is given. In addition to the foregoing Shop Drawing transmissions, a copy of any Shop Drawing prepared by any of the Contractor's subcontractors which Shop Drawing indicated work related to, adjacent to, impinging upon, or affecting work to be done by other subcontractors shall be transmitted to the subcontractors so affected. [These accepted Shop Drawings shall be distributed to the affected subcontractors when required with a copy of the transmittal to the Resident Engineer.]
- Variations: If the Shop Drawings show variations from the Contract requirements because of d. standard shop practice or other reasons, the Contractor shall make specific mention of such variations in its letter of submittal. Acceptance of the Shop Drawings shall constitute acceptance of the subject matter thereof only and not of any structural apparatus shown or indicated.

G. Product Data:

- General: Except as otherwise prescribed herein, the submission, review and acceptance of Product 1. Data and Catalogue cuts shall conform to the procedures specified in Sub-Section 1.6 F, Shop Drawings.
- If information must be specially prepared for submittal because standard printed data are not 2. suitable for use, submit as Shop Drawings, not as Product Data.
- Mark each copy of each submittal to show which products and options are applicable. 3.
- 4. Include the following information, as applicable:





- a. Manufacturer's written recommendations.
- b. Manufacturer's product specifications.
- c. Manufacturer's installation instructions.
- d. Standard color charts.
- e. Manufacturer's catalog cuts.
- f. Wiring diagrams showing factory-installed wiring.
- g. Printed performance curves.
- h. Operational range diagrams.
- i. Mill reports.
- j. Standard product operation and maintenance manuals.
- k. Compliance with specified referenced standards.
- I. Testing by recognized testing agency.
- m. Application of testing agency labels and seals.
- n. Notation of coordination requirements.
- 5. Submit Product Data before or concurrent with Samples.
- 6. Submission of Product Data:
 - a. Initial Submission: The Contractor shall submit seven (7) sets of Product Data to the Design Consultant for his/her review and acceptance. The Design Consultant will transmit Product Data to appropriate sub-consultants for review and acceptance, including Commissioning Authority/Agent as applicable. A satisfactory catalogue cut will be stamped "No Exception Taken", be dated and distributed as follows:
 - 1) Two (2) copies thereof will be returned to the Contractor by letter.
 - Three (3) copies of the Product Data and copy of the transmittal letter to the Contractor will be forwarded to DDC
 - 3) One copy will be retained by the Design Consultant.
 - 4) One copy will be forwarded / retained by sub-consultant(s) as appropriate.

Should the Product Data be "Rejected" or noted "Revise and Resubmit" by the Design Consultant, the Design Consultant will return one (1) set of such Product Data to the Contractor with the necessary corrections and changes to be made indicated and one (1) set to DDC.

7. Revisions: The Contractor must make such corrections and changes and again submit seven (7) copies of each Product Data for the review of the Design Consultant. The Contractor shall revise and resubmit the Product Data as required by the Design Consultant until the submission is stamped "No Exceptions Taken" by the Design Consultant. However, Product Data which has been stamped "Make Corrections Noted" shall be considered an "Accepted" Product Data and NEED NOT be resubmitted.

H. Samples of Materials:

- 1. For samples of materials involving electrical work of any nature, refer to Section 00 35 06 General Electrical Requirements.
- 2. Samples shall be in triplicate, of sufficient size to show the quality, type, range of color, finish and texture of the material.
- 3. Each of the samples shall be labeled as follows:
 - a. Name of the Project, DDC Project Number and Contract Number.
 - b. Name and quality of the material.
 - c. Date.



- d. Name of Contractor, subcontractor, manufacturer and supplier.
- e. Related Specification or Contract Drawing reference to the samples submitted.
- 4. A letter of transmittal, in triplicate, from the Contractor requesting acceptance must accompany all such samples.
- 5. Transportation charges to the Design Consultant's office must be prepaid on all samples forwarded.
- 6. Samples for testing purposes shall be as required in the Specifications.
- 7. Samples on Display: When samples are specified to be equal to approved product, they shall be carefully examined by the Contractor and by those whom the Contractor expects to employ for the furnishing of such materials.
- 8. Timely Submissions Log/Schedule: Samples shall be submitted in accordance with approved Shop Drawing log so as to permit proper consideration without delaying any operation under the project. Materials should not be ordered until acceptance is received, in writing, from the Design Consultant. All materials shall be furnished equal in every respect to the accepted samples.
- 9. The Acceptance of any samples will be given as promptly as possible, and shall be only for the characteristic color, texture, strength, or other feature of the material named in such approval, and no other. When this approval is issued by the Design Consultant, it is done with the distinct understanding that the materials to be furnished will fully and completely comply with the Specifications, the determination of which may be made at some later date by a laboratory test or by other procedure. Use of materials will be permitted only so long as the quality remains equal to the approved samples and complies in every respect with the Specifications, and the colors and textures of the samples on file in the office of the Design Consultant, for the project.
- 10. Acceptability of test Data: The Commissioner will be the final judge as to acceptability of laboratory test data and performance in service of materials submitted.
- 11. Valuable Samples: Valuable samples, such as hardware, plumbing and electrical fixtures, etc., not destroyed by inspection or test, will be returned to the Contractor and may be incorporated into the work after all questions of acceptability have been settled, providing suitable permanent records are made as to the location of the samples, their properties, etc.
- 12. Equivalent Quality: Any material, article and/or equipment which is designated in the Drawings and/or Specifications by a number in the catalogue of any manufacturer or by a manufacturer's grade or trade name is designated for the purpose of describing the material, article and/or equipment and fixing the standard of performance and/or function, as well as the quality and/or finish. Any material, article and/or equipment which is other than what is specified in the Drawings and/or Specifications will only be accepted if the Commissioner makes a written determination that such material, article and/or equipment is equivalent to that which is specified in the Drawings and/or Specifications.
- 13. The submission of any material, article and/or equipment as the equal of any material, article and/or equipment set forth in the Drawings and/or Specifications as a standard shall be accompanied by any and all information essential for determining whether such proposed material, article and/or equipment is equivalent to that which is specified. Such information shall include, without limitation, illustrations, drawings, descriptions, catalogues, records of tests, samples, as well as information regarding the finish, durability and satisfactory use of such proposed material, article and/or equipment under similar operating conditions.



REFER TO THE ADDENDUM FOR THE APPLICABILITY OF SUB-SECTION 1.7

1.7 LEED SUBMITTALS:

- A. Comply with submittal requirements specified in Section 01 74 19, CONSTRUCTION WASTE MANAGEMENT AND DISPOSAL; Section 01 81 13, SUSTAINABLE DESIGN REQUIREMENTS FOR LEED BUILDINGS; Section 01 81 13.13, VOLATILE ORGANIC COMPOUND (VOC) LIMITS FOR ADHESIVES, SEALANTS, PAINTS AND COATINGS FOR LEED BUILDINGS; Section 01 81 19, INDOOR AIR QUALITY REQUIREMENTS FOR LEED BUILDINGS and Section 01 91 13, GENERAL COMMISSIONING REQUIREMENTS.
- B. LEED Building submittal information shall be assembled into one package per each applicable specification section, separate from all other non-LEED submittals. Each submittal package shall have a separate transmittal and identification as described in Sub-Section 1.6 herein.
- C. Number of Copies: Submit FOUR (4) copies of LEED submittals, in accordance with procedure described in Sub-Section 1.6 herein, unless otherwise indicated.
 - 1. LEED Submittals shall be clearly marked "LEED".
- D. Material Safety Data Sheets (MSDSs) for LEED Certification: Submit information necessary to show compliance with LEED certification requirements, which will be the limit of the Design Consultant's review for LEED compliance.
 - 1. Designated LEED submittals that include non-LEED MSDS data will not be reviewed. The entire submittal will be returned for re-submission.
- E. Product Cut Sheets and/or Shop Drawings for LEED Certification: Provide product cut sheets and/or shop drawings with the Contractor's or sub-contractor's stamp, confirming that the submitted products are the products installed in the Project. For detailed requirements refer to Sub-Section 1.6 of Section 01 81 13 SUSTAINABLE DESIGN REQUIREMENTS FOR LEED PROJECTS.
 - 1. Provide the quantity, length, area, volume, weight, and/or cost of each product submitted as required to satisfy LEED documentation requirements. Refer to Sub-Section 1.6 of Section 01 81 13 SUSTAINABLE DESIGN REQUIREMENTS FOR LEED PROJECTS.

1.8 ULTRA LOW SULFUR DIESEL FUEL AND BEST AVAILABLE TECHNOLOGY REPORTING:

A. In accordance with Section 01 10 00 Summary, Sub-Section 1.5 E, the Contractor shall submit reports to the Commissioner regarding the use of Ultra Low Sulfur Diesel Fuel and Best Available Technology (BAT) in Non road Vehicles. Submission of such reports shall be in accordance with the schedule, format, directions and procedures established by the Commissioner.

1.9 CONSTRUCTION PHOTOGRAPHS AND DVD RECORDINGS:

A. Submit construction progress photographs and DVD recordings in accordance with requirements of Section 01 32 33, PHOTOGRAPHIC DOCUMENTATION

1.10 AS-BUILT DOCUMENTS:

A. Submit all as-built documents in accordance with Section 01 78 39 CONTRACT RECORD DOCUMENTS.



PART II - PRODUCTS (Not Used)

PART III - EXECUTION (Not Used)

END OF SECTION 01 33 00



SECTION 01 35 03 GENERAL MECHANICAL REQUIREMENTS

REFER TO THE ADDENDUM FOR APPLICABILITY OF THIS SECTION 01 35 03

PARTI- GENERAL

1.1 RELATED DOCUMENTS:

A. The following documents apply to all required work for the Project: (1) the Contract Drawings, (2) the Specifications, (3) the General Conditions, (4) the Addendum, and (5) the Contract [City of New York Standard Construction Contract].

1.2 SUMMARY:

A. The General Mechanical Requirements contained herein shall be followed by the Contractor, as well as its subcontractor for HVAC work. This Section sets forth the General Requirements applicable to mechanical work for the Project. Such requirements are intended to be read in conjunction with the Specifications and Contract Drawings for the Project. In the event of any conflict between the requirements set forth in this Section and the requirements of the Specifications and/or the Contract Drawings, whichever requirement is the most stringent, as determined by the Commissioner, shall take precedence.

1.3 RELATED SECTIONS: Include without limitation the following:

- A. Section 01 10 00 SUMMARY
- B. Section 01 33 00 SUBMITTAL PROCEDURES
- C. Section 01 35 06 GENERAL ELECTRICAL REQUIREMENTS
- D. Section 01 42 00 REFERENCES
- E. Section 01 77 00 CLOSEOUT PROCEDURES
- F. Section 01 78 39 CONTRACT RECORD DOCUMENTS

1.4 DEFINITIONS:

A. CONCEALED PIPING AND DUCTS -: shall mean piping and ducts hidden from sight in masonry or other construction, in floor fill, trenches, partitions, hung ceilings, furred spaces, pipe shafts and in service tunnels not used for passage. Where piping and ducts run in areas that have hung ceilings, such piping and ducts shall be installed in the hung ceilings. For work on existing piping any insulation on such existing piping is to be tested for asbestos and abated, if found to be positive by a certified asbestos contractor. Such testing and abatement shall occur prior to the performance of any work on these pipes.

1.5 SUBMITTALS:

- A. INTENT OF MECHANICAL CONTRACT DRAWINGS Mechanical Contract Drawings are in part diagrammatic and show the general arrangement of the equipment, ducts and piping included in the Contract and the approximate size and location of the equipment.
- B. The Contractor shall follow these Contract Drawings in laying out the work and verify the spaces in which it will be installed. The Contractors shall submit, as directed, Mechanical Shop Drawings, roughing drawings, manufacturer's Shop Drawings, field drawings, cuts, bulletins, etc., of all materials, equipment and methods of installation shown or specified in accordance with Section 01 33 00 SUBMITTAL PROCEDURES.



- Submit sheet metal shop standards. Submit manufacturer's product data including gauges, materials, types of joints, scaling materials and installations for metal ductwork materials and products.
- 2. Submit scaled layout drawing (3/8"=1") of metal ductwork and fittings including, but not limited to, duct sizes, locations, elevations, slopes of horizontal runs, wall and floor penetrations and connections. Show modifications of indicated requirements made to conform to local shop practice and how those modifications ensure that free area, materials and rigidity are not reduced. Layouts should include all the room plans, mechanical equipment rooms and penthouses. Method of attachment of duct hangers to building construction all with the support details. Coordinate shop drawings with related trades prior to submission.
- 3. Indicate duct fittings, particulars such as gauges, sizes, welds and configuration prior to start of work for low-pressure systems.
- 4. Submit maintenance data and parts lists for metal ductwork materials and products. Include this data, product data and shop drawings in maintenance manual.

1.6 ACCESSIBILITY:

All work shall be installed by the Contractor so as to be readily accessible for inspection, operation, maintenance and repair. Minor deviations from the arrangement indicated on the Contract Drawings may be made to accomplish this, but they shall not be made without approval by the Commissioner.

1.7 CHANGES IN PIPING, DUCTS, AND EQUIPMENT:

Wherever field conditions are such that for proper execution of the work, reasonable changes in location of piping, ducts and equipment are necessary and required, the Contractor shall make such changes as directed and approved, without extra cost to the City.

1.8 CLEANING OF PIPING, DUCTS, AND EQUIPMENT:

Piping, ducts and equipment shall be thoroughly cleaned by the Contractor of all dirt, cuttings and other foreign substances. Should any pipe, duct or other part of the several systems be obstructed by any foreign matter, the Contractor will be required to pay for disconnecting, cleaning and reconnecting wherever necessary for the purpose of locating and removing obstructions. The Contractor shall pay for repairs to other work damaged in the course of removing obstructions. For work on existing piping, ducts and equipment the Contractor shall pay special attention during this task so as not to disturb the insulation on such piping, ducts or equipment.

1.9 STANDARDIZATION OF SIMILAR EQUIPMENT:

Unless otherwise particularly specified, all equipment of the same kind, type or classification, and used for identical purposes, shall be the product of one (1) manufacturer.

1.10 SUPPORTING STRUCTURES DESIGNED BY THE CONTRACTOR:

Unless otherwise specified, supporting structures for equipment to be furnished by the Contractor shall be designed by an Engineer licensed in New York State retained by the Contractor. Supporting structures shall be built by the Contractor of sufficient strength to safely withstand all stresses to which they may be subjected, within permissible deflections, and shall meet the following standards:

A. Structural Steel - ASTM Standard Specifications, AISC and New York City Construction Codes.



- B. Concrete for supports for equipment shall conform to the Specifications for concrete herein, but in no case shall be less than the requirements of the New York City Construction Codes for average concrete.
- C. Steel reinforcement for concrete shall be of intermediate grade and shall meet the requirements of the Standard Specifications for Billet Steel-Concrete Reinforcement Bars, ASTM.
- D. Drawings and calculations shall be submitted for review and acceptance in accordance with Section 01 33 00 SUBMITTAL PROCEDURES.

1.11 ELIMINATION OF NOISE:

- A. All systems and/or equipment provided under the Contract shall operate without objectionable noise or vibration.
- B. Should operation of any one or more of the several systems produce noise or vibration which is, in the opinion of the Commissioner, objectionable, the Contractor shall at its own expense make changes in piping, equipment, etc. and do all work necessary to eliminate objectionable noise or vibration.
- C. Should noise or vibration found objectionable by the Commissioner be transmitted by any pipe or portions of the structure from systems and/or equipment installed under the Contract, the Contractor shall at its own expense install such insulators and make such changes in or additions to the installations as may be necessary to prevent transmission of this noise or vibration.

1.12 PRELIMINARY FIELD TEST:

As soon as conditions permit, the Contractor shall furnish all necessary labor and materials for, and shall make, preliminary field tests of the equipment to ascertain compliance with the requirements of the Contract. If the preliminary field tests disclose equipment that does not comply with the Contract, the Contractor shall, prior to the acceptance test, make all changes, adjustments and replacements required.

1.13 INSTRUCTIONS ON OPERATION:

At the time the equipment is placed in permanent operation by the City, the Contractor shall make all adjustments and tests required by the Commissioner to prove that such equipment is in proper and satisfactory operating condition. The Contractor shall instruct the City's operating personnel on the proper maintenance and operation of the equipment for the period of time called for in the Specifications.

1.14 CERTIFICATES:

On completion of the work, the Contractor shall obtain certificates of inspection, approval, acceptance and of compliance with all laws from all agencies and/or entities having jurisdiction over the work and shall deliver these certificates to the Commissioner in accordance with Section 01 77 00 CLOSEOUT PROCEDURES. The work shall not be deemed substantially complete until the certificates have been delivered.

PART II – PRODUCTS (Not Used)
PART III – EXECUTION (Not Used)
END OF SECTION 01 35 03



Division 01 – DDC STANDARD GENERAL CONDITIONS SINGLE CONTRACT PROJECTS Issue Date - June 01, 2013

No Text



SECTION 01 35 06 GENERAL ELECTRICAL REQUIREMENTS

PARTI- GENERAL

1.1 RELATED DOCUMENTS:

A. The following documents apply to all required work for the Project: (1) the Contract Drawings, (2) the Specifications, (3) the General Conditions, (4) the Addendum, and (5) the Contract [City of New York Standard Construction Contract].

1.2 SUMMARY:

- A. This Section sets forth the General Requirements applicable to electrical work for the Project. Such requirements are intended to be read in conjunction with the Specifications and Contract Drawings for the Project. In the event of any conflict between the requirements set forth in this Section and the requirements of the Project Specifications and/or the Contract Drawings, whichever requirement is the most stringent, as determined by the Commissioner, shall take precedence.
- B. This Section includes the following:
 - Procedure for Electrical Approval
 - 2. Submittals
 - 3. Electrical Installation Procedures
 - 4. Electrical Conduit System Including Boxes (Pull, Junction and Outlet)
 - 5. Electrical Wiring Devices
 - 6. Electrical Conductors and Terminations
 - 7. Circuit Protective Devices
 - 8. Distribution Centers
 - 9. Motors
 - 10. Motor Control Equipment
 - 11. Schedule of Electrical Equipment

1.3 RELATED SECTIONS: Include without limitation the following:

A.	Section 01 10 00	SUMMARY
B.	Section 01 33 00	SUBMITTAL PROCEDURES
C.	Section 01 35 03	GENERAL MECHANICAL REQUIREMENTS
D.	Section 01 42 00	REFERENCES
E.	Section 01 77 00	CLOSEOUT PROCEDURES
F.	Section 01 78 39	CONTRACT RECORD DOCUMENTS

1.4 **DEFINITIONS:**

- A. WIRING: means both wire and raceway (rigid steel, heavy wall conduit unless specifically indicated otherwise).
- B. POWER WIRING: means wiring from a panel board or other specified source to a starter (if required) then to a disconnect (if required), then to the final point of usage such as a motor, unit or device.
- C. CONTROL and/or INTERLOCK WIRING: means that wiring that signals the device to operate or shut down in response to a signal from a remote control device such as a temperature, smoke, pressure, float,



etc. device (starters and disconnect switches are not included in this definition) regardless of the voltage required for the controlling device.

- D. RIGID STEEL CONDUIT: shall mean rigid steel, heavy wall conduit that is hot dipped galvanized inside and outside. The conduit shall meet the requirements of the latest edition, as amended, of the "Standard for Rigid Steel Conduit" of the Underwriters' Laboratories, Inc. Unless otherwise specified in the Specifications or indicated on the Contract Drawings, rigid steel conduit shall be used for all exposed work, for all underground conduits in contact with earth and for fire alarms systems, as required by the New York City Construction Codes.
- E. ELECTRICAL METALLIC TUBING (EMT): shall mean industry standard thin wall conduit of galvanized steel only. All elbows, bends, couplings and similar fittings which are installed as a part of the conduit system shall be compatible for use with electric metallic tubing. Couplings and terminating fittings shall be of the pressure type as approved by the Commissioner. Set screw fittings will not be acceptable. EMT shall meet the requirements of the latest edition, as amended, of the "Standard for Electrical Metallic Tubing of the Underwriters Laboratories Inc." EMT may only be used where specifically indicated. In no case will EMT be permitted in spaces other than hung ceilings and dry wall partitions.
- F. FLEXIBLE METALLIC CONDUIT (FMC): Shall mean a conduit made through the coiling of a self-interlocking ribbed strip of aluminum or steel, forming a hollow tube through which wires can be pulled. For final connections to motors and motorized equipment, not more than a 4' 0" length of flexible conduit may be used. For watertight installations, this conduit shall be of a watertight type, attached with watertight glands or fittings for final connections from outlet box to recessed lighting fixtures and in locations only where specifically permitted by the Specifications or Contract Drawings.

1.5 PROCEDURE FOR ELECTRICAL APPROVAL:

This Sub-Section sets forth General Electrical information, as well as required approvals for all electrical work required for the Project, including ancillary electrical work which may be included in the work of other trade subcontractors.

- A. ELECTRIC SERVICE: The electric service supply is subject to commercial and operating variation of the utility company. Proper provision shall be made to have all apparatus operate normally under these conditions.
- B. ACCEPTANCE: Acceptance and approval of the work will be contingent upon the inspection and test of the installation by the City regulatory agency.
- C. TESTS: The Contractor shall notify the Commissioner when the Contractor has completed the work and is ready to have it inspected and tested. Upon completion of the work tests shall be made as required by the Commissioner of all electrical materials, electrical and associated mechanical equipment, and of appliances installed hereunder. The Contractor shall furnish all labor and material for such tests. Should the tests show that any of the material, appliances or workmanship is not first class or not in compliance with the Contract, the Contractor on written notice shall remove and promptly replace them with other materials in conformity with the Contract.
- D. CERTIFICATE OF THE BUREAU OF ELECTRICAL CONTROL, OF THE DEPARTMENT OF BUILDINGS (B.E.C.): The Contractor must file prior to requesting a substantial completion inspection a Certificate of Inspection issued by B.E.C. On completion of the work the Contractor shall obtain certificates of inspection, approval, acceptance and compliance from all agencies and/or entities having jurisdiction over the work and shall deliver these certificates to the Commissioner in accordance with Section 01 77 00 CLOSEOUT PROCEDURES.
- E. RESPONSIBILITY FOR CARE AND PROTECTION OF EQUIPMENT:
 - 1. The Contractor furnishing any equipment shall be responsible for the equipment until it has been finally inspected, tested and accepted, in accordance with the requirements of the Contract.



- 2. After delivery and before and after installation, the Contractor shall protect all equipment against theft, injury or damage from all causes. The Contractor shall carefully store all equipment received for work, which is not immediately installed. If any equipment has been subject to possible injury by water, it shall be thoroughly dried out and put through a special dielectric test as directed by the Commissioner, at the expense of the Contractor or replaced by the Contractor without additional cost to the City.
- F. UNIFORMITY OF EQUIPMENT: Any two (2) or more pieces of equipment, apparatus or materials of the same kind, type or classification which are intended to be used for identical types of service, shall be made by the same manufacturer.

1.6 SUBMITTALS:

- A. CONTRACTOR'S ELECTRICAL DRAWINGS AND SAMPLES FOR APPROVAL:
 - 1. The Contractor shall submit to the Commissioner for approval, in accordance with Section 01 33 00 SUBMITTAL PROCEDURES, complete dimensional drawings of all equipment, wiring diagrams, motor test data, details of control, installation layouts showing all details and locations and including all schedules, and descriptions and supplementary data to comprise complete working drawings and instructions for the performance of the work. A description of the operation of the equipment and controls shall be included. A letter, in triplicate, shall accompany each submittal.
 - 2. The Contractor shall submit in accordance with Section 01 33 00 SUBMITTAL PROCEDURES, duplicate samples of such materials and appliances as may be requested by the Commissioner for approval. These samples shall be properly tagged for identification and submitted for examination and test. After the samples are approved, one (1) sample will be returned to the Contractor and the other sample will be filed in the office of the Commissioner's representative for inspection use. After the Contract is completed, the second set of samples will be returned to the Contractor.
- B. TIMELINESS: All material shall be submitted in accordance with the submittal schedule in sufficient time for the progress of construction. Failure to promptly submit acceptable samples and dimensional drawings of equipment will not be accepted as grounds for an extension of time. The Commissioner may decline to consider submittals unless all related items are submitted at the same time.
- C. CONTRACTOR'S STATEMENT WITH SUBMITTALS: Contractor shall submit statement in accordance with Section 01 33 00, SUBMITTAL PROCEDURES.
- D. BULLETINS AND INSTRUCTIONS: The Contractor shall furnish and deliver to the Commissioner in accordance with Section 01 78 39, CONTRACT RECORD DOCUMENTS and Section 01 77 00, CLOSEOUT PROCEDURES, after acceptance of the work, four (4) complete sets of instructions, technical bulletins and any other printed matter (diagrams, prints, or drawings) required to provide complete information for the proper operation, maintenance and repair of the equipment and the ordering of spare parts.

PART II - PRODUCTS (Not Used)



PART III - EXECUTION

3.1 ELECTRICAL INSTALLATION PROCEDURES:

This Sub-Section sets forth the General Installation Procedure that shall apply to all electrical work and electrical equipment appearing in the Contract.

(Refer to Sub-Section 1.4 DEFINITIONS for terms used in this section)

- A. INTENT OF CONTRACT DOCUMENTS: The Drawings and Specifications are to be interpreted as a means of conveying the scope and intent of the work without giving every minor electrical detail. It is intended, nevertheless, that the Contractor shall provide whatever labor and materials are found necessary, within the scope of the Contract, for the successful operation of the installation. Specific details of individual installations are to be finally decided upon when the Contractor submits Working or Shop Drawings for approval to DDC. Whenever there are two (2) or more methods to complete project work within the Contract scope, the Commissioner reserves the right to choose that method which, in the Commissioner's opinion, will afford the most satisfactory performance, lasting qualities, and accessibility for repairs, even though this selection is the most costly.
- B. SCHEMATIC PLANS APPROXIMATE LOCATIONS: Conduits and wiring are shown on the plans for diagrammatic purposes only. Therefore, conduit layouts may not necessarily give the actual physical route of the conduits. The Contractor who installs a conduit system will also be required, as part of the work, to furnish and install all hangers and pull-boxes, including any special pull-boxes found necessary to overcome interferences, and to facilitate the pulling of electrical cables. Similarly, the locations of equipment, appliances, outlets and other items shown on Contract Drawings are only approximate and are to be definitively established when equipment Shop Drawings are submitted and approved by DDC during construction.
- C. SLEEVES: required for conduits passing through walls or floors, shall be furnished and set by the Contractor installing the conduits. Sleeves in waterproofed floors shall be provided with flashing extending 12 inches in all directions from sleeve and secured to waterproofing. Flashing shall be turned down into space between pipe and sleeve and caulked watertight. Flashing shall be 20 oz. cold rolled copper. Sleeves shall be supplied with welded flanges similar to those supplied by the subcontractor for Plumbing Work and shall extend one (1) inch above finished floor.
- D. COORDINATION: The Contractor shall keep in close touch with the construction progress and obtain the necessary information for the accurate placement of its work in ample time before project construction operations obstruct its work. The Contractor is to consult all other Contract Drawings, as well as approved equipment Shop Drawings on file in the Resident Engineer's Field Office. This will aid in avoiding interferences, omissions and errors in the electrical installation.
- E. RESTORATION: If drilling or cutting is done on finished surfaces of equipment or the structure, any marring of the surface shall be repaired or replaced by the Contractor. The Contractor shall be held responsible for corrective restoration due to its cutting or drilling, and for any damage to the project or its contents caused by the Contractor or the Contractor's workers. If any piercing of waterproofing occurs because of the installation of the work, the Contractor shall restore the waterproofing, at its own expense, to the satisfaction of the Commissioner.
- F. ELECTRICAL WORK AT SITE: The Contractor furnishing equipment consisting of a number of related electrical devices or appliances, mounted in a single enclosure, or on a common base, shall furnish this unit complete with internal wiring, connections, terminal boxes with copper connectors and/or lugs and ample electrical leads, ready for connection and operation. The cost of any wiring, re-wiring or other work required to be done on this unit in the field, shall be borne by the Contractor; without additional cost to the City.
- G. COOPERATION AMONG SUBCONTRACTORS: Whenever an electrically operated unit or system involves the combined work of several subcontractors for its installation and successful operation, the



Contractor shall require each subcontractor to exercise the utmost diligence in cooperating with others to produce a complete, harmonious installation.

REFER TO THE ADDENDUM FOR THE APPLICABILITY OF SUB-SECTION 3.2

3.2 ELECTRICAL CONDUIT SYSTEM INCLUDING BOXES (PULL, JUNCTION AND OUTLET):

This Sub-Section sets forth the requirements applying to the installation of electrical conduits, boxes or fittings. Rigid steel conduit shall be used throughout, unless otherwise directed by the Commissioner. Where the word 'conduit', without a modifier such as, rigid steel, EMT, etc., is specified to be used, it shall be interpreted to mean, rigid steel, heavy wall, threaded conduit.

(Refer to Sub-Section 1.4 DEFINITIONS for terms used in this section)

A. INSTALLATIONS AND APPLICATIONS:

- Unless otherwise specified or indicated on the Contract Drawings, conduit runs shall be installed concealed in finished spaces.
- 2. CONDUIT SIZES: The sizes of conduit shall be as indicated on the Contract Drawings. Wherever conduit sizes are not indicated, the conduit shall meet the requirements of the New York City Electrical Code to accommodate the conductors to be installed therein.
- Conduits shall be reamed smooth after cutting. No running threads will be permitted. Universal
 type couplings shall be used where required. Conduit joints shall be screwed up to butt. Empty
 conduits after installation shall have all open ends temporarily plugged to prevent the entrance of
 water or other foreign matter.
- Conduits being installed in concrete or masonry shall be securely held in place during pouring and construction operations. A group of conduits terminating together shall be held in place by a template.
- 5. UNDERGROUND STEEL CONDUITS: Unless otherwise specified, all underground steel conduits in contact with earth shall be encased by the Contractor who installs them, in a covering of not less than two (2) inches of an approved concrete mixture. Concrete mix shall be one (1) part cement to four and one-half (4 ½) parts of fine and coarse aggregate.
- 6. EXCAVATION RESTORATION PERMITS: When installing underground conduits, duct banks or manholes the Contractor shall perform the work of cutting pavement, excavation shoring, keeping trenches or holes pumped dry, backfilling, restoration of surfaces to original condition and removal of excess earth and rubbish from premises. During the work, the Contractor shall provide adequate crossovers, protective barriers, lamps, flags, etc., to safeguard traffic and the public. When the work is in a public highway or street, the Contractor shall secure and pay for all necessary permits and inspection fees and pay the cost of repaving.
- EXPOSED CONDUIT SUPPORTS: Exposed conduit shall be supported by Galvanized hangers
 with necessary inserts, beam clamps of approved design or attached to walls or ceilings by
 expansion bolts. Exposed conduits shall be supported or fastened at intervals not more than five
 (5) feet.
- Exposed conduit shall be installed parallel or at right angles to ceiling, walls and partitions. Where
 direction changes of exposed conduit cannot be made with neat bends, such as required around
 beams or columns, conduit type fitting shall be used.



- The conduit shall be installed with an approved expansion joint:
 - Wherever the conduit crosses a building expansion joint the Contractor will be held a. responsible for determining where the building expansion joints are located.
 - Every 200 feet, when in straight runs of 200 feet or longer. b.
- Conduit may only enter and leave a floating slab in the vertical direction, and then only in an 10. approved manner. Horizontal entries into floating slabs are not permitted.
- Conduit installed in pipe shafts shall be properly supported to carry the total weight of the raceway 11. system complete with cable. In addition at least one (1) horizontal brace per 10 ft. section shall be provided to assure stability of the raceway system.
- BUSHINGS AND LOCKNUTS: Approved bushings and locknuts shall be used wherever conduits 12. enter outlet boxes, switch boxes, pull boxes, panel board cabinets, etc.
- CONDUIT BENDS: shall be made without kinking conduit or appreciably reducing the internal diameter. All bends in conduit of two (2) inch in diameter or larger shall be made with an hydraulic or power pipe bender. The radius of the inner edge of any bend shall not be less than six (6) times the internal diameter of the conduit where rubber covered conductors are to be installed, and not less than 10 times the internal diameter of the conduit where lead covered conductors are to be used. Long gradual sweeps will be required, rather than sharp bends, when changes of direction are necessary.

EMPTY CONDUITS 14.

- TESTS: All conduits and ducts required to be installed and left empty shall be tested for clear bore and correct installation by the Contractor using a ball mandrel and a brush and snake before the installation will be accepted. The ball shall be turned to approximately 85% of the internal diameter of the raceway to be tested. Two (2) short wire brushes shall be included in the mandrel assembly. Snaking of conduits, ducts, etc., shall be performed by the Contractor in the presence of the Resident Engineer. Any conduits or ducts which reject the mandrel shall be cleared at once with the Contractor bearing all costs, such as chopping concrete, to replace the defective conduit and restore the surface to its original condition.
- TAGS: Numbers or letters shall be assigned to the various conduit runs, and as they test b. clear they shall be identified by a fiber tag not less than 1-1/4 inch width, attached by means of a nylon cord. All conduit terminations in panel, splice or pull boxes as well as those out of the floor or ceiling shall be tagged.
- TEST RECORDS: As the conduit runs clear, a record shall be kept under the heading of "Empty Conduit Tested, Left Clear, Tagged and Capped" showing conduit designation, diameter, location, date tested and by whom. When complete, this record shall be signed by the Resident Engineer and submitted in triplicate for approval. This record shall be entered on the Contract Record Drawings under Section 01 78 39, CONTRACT RECORD DOCUMENTS.
- CAPPING: All empty conduit and duct openings, after test, shall be capped or plugged by the d. Contractor as directed.
- DRAG LINES: A drag line shall be left in all empty conduit. e.

BOXES: B.

The Contractor shall furnish and erect all pull boxes indicated on the plans or where required. 1. Sides, top and bottom of pull boxes shall be Galvanized coated and shall be built of No. 12 USSG steel reinforced at corners by substantial angle irons and riveted or welded to plates. Bottom or side



of pull boxes shall be removable and held in place by corrosion resistant machine screws. Pull boxes in damp locations shall have threaded hubs and gaskets and be NEMA 4X. All pull boxes shall be suspended from ceiling or walls in the most substantial manner.

- 2. In centering outlets, the Contractor is cautioned to allow for overhead pipes, ducts and other obstructions, and for variations in arrangement and thickness of fireproofing, soundproofing and plastering. Precaution should be exercised regarding the location of window and door trims, paneling, etc. Mistakes resulting from failure to exercise precaution must be corrected by the Contractor at no additional cost to the City. Outlets in hung ceilings shall be supported from the black iron or structure.
- 3. The exact location of all outlets in finished rooms shall be as directed. When the interior finish has been applied, the Contractor shall make any necessary adjustment of its work to properly center the outlets. All outlet boxes for local switches near doors shall be located at the strike side of doors as finally hung, whether so indicated on the drawings or not.
- Exposed wall outlet boxes shall be erected neatly and tight against the walls and securely anchored to same.
- All wall outlets of each type shall be set accurately at the same level on each floor, except where otherwise specified or directed. Where special conditions occur, outlets shall be located as directed.
- MOUNTING HEIGHTS: The following heights are standard heights and are subject to correction due to coordination with Contract Drawings. All such changes must be approved by the Resident Engineer. Heights given are from finished floor to center line of outlet or device on wall or partition, unless otherwise indicated.

a. General Convenience Outlets

b.

C.

d.

e.

(mount vertical) 1'-6"
Clock Outlets 8'-6"or 1'-6" below ceiling
Wall Lighting Switches 4'-0"
Motor Controllers 5'-0"
Motor Push-button 4'-2"

f. Telephone Outlets As Directed

g. Fire Alarm Bells 8'-6"or 1'-6" below ceiling

h. Fire Alarm Stations 4'-0"i. Intercom Outlet 1'-6"

j. Cooking and Refrigerator Unit As Directed

- Outlet boxes shall be of approved design and construction; of form and dimensions suited and adapted to its specific location; the kind of fixture to be used and the number and arrangements of conduits, etc., connecting therewith. All ferrous outlet boxes shall meet the requirements for zinc coating as specified under Electrical Conduit Systems.
- 8. There shall be knockouts opened only for the insertion of conduit. Any outlet boxes with more openings than are necessary for conduit insertion shall be sealed by the Contractor without additional charge.
- All outlet boxes and junction boxes for exposed work shall be galvanized cast iron or cast aluminum
 with threaded openings. Outlet boxes for exposed inside work in damp locations shall be
 galvanized cast iron or cast aluminum with threaded hubs and neoprene gaskets.
- 10. Junction boxes shall not be less than 4 11/16" square and shall be equipped with zinc coated plates. Where plates are exposed they shall be finished to match the room decor.



- FIXTURE SUPPORTS: Outlet boxes supporting lighting fixtures shall be equipped with fixture stude held by approved galvanized stove bolts or integral with the box. Cast iron or malleable boxes shall have four (4) tapped holes for mounting required cover or fixtures.
- Outlet boxes exposed to the weather or indicated W.P. shall be cast iron or cast aluminum and the 12. covers made watertight with neoprene gaskets. The boxes shall have external lugs for mounting. Drilling of the body of the fitting for mounting will not be permitted. The cover screws shall be appropriate in size, non-corrodible and not less than four (4) in number for each box opening.

REFER TO THE ADDENDUM FOR THE APPLICABILITY OF SUB-SECTION 3.3

ELECTRICAL WIRING DEVICES: 3.3

WALL SWITCHES shall be of the best specification grade, quiet type, and shall have a rating of 20 Amperes at 277 volts, as manufactured by Bryant, Hubbell or approved equal. The mechanism shall be Α. equipped with arc snuffers. They shall be of the tumbler type, single pole. Switches of the 3-way type shall have a similar rating.

RECEPTACLES: B.

- CONVENIENCE OUTLETS: shall be of the best specification grade, duplex, two-pole, 3-wire, 20 1. Amperes at 125 volts. It shall have a grounding pole that shall be grounded to the conduit system. Receptacles shall be capable of both back and side wiring and shall have only one (1) grounding screw. Receptacles shall be Hubbell Cat. #5262 or approved equal.
- HEAVY DUTY RECEPTACLE OUTLETS: shall have the Ampere rating and the number of poles 2. specified on the Contract Drawings and shall be Hubbell, Russell-Stoll, Bryant, AH & H or approved equal. Each outlet shall have a grounding pole, which shall be grounded to the conduit system.
- FLOOR RECEPTACLES: shall be Russell & Stoll #3040 or approved equal, to fit into floor box 3. previously specified.
- NAMEPLATES: are required for all receptacles other than 120V. 4.
- CLOCK HANGERS: Clock outlets for surface type clocks shall be equipped with a supporting hook and C. recessed faceplate to conceal the electrical cord.
- WATERTIGHT DEVICES: For installations exposed to weather or in damp locations, the devices shall be D. in a gasketed, cast iron enclosure.

PLATES: E.

- Every convenience outlet and switch outlet shall be covered by means of a stainless steel No. 1. 302 - 0.4" antimagnetic plate with an approved finish, unless provided otherwise in the detailed Specifications.
- Where two (2) or three (3) switches are grouped together, a single faceplate shall be used. Where 2. more than three (3) switches are located at one (1) point, the faceplates may be made up in multiple units.

REFER TO THE ADDENDUM FOR THE APPLICABILITY OF SUB-SECTION 3.4

ELECTRICAL CONDUCTORS AND TERMINATIONS: 3.4

CONDUCTORS FOR LIGHT AND POWER - All wire and cable shall be of annealed copper of 98% A. conductivity. Aluminum wire or cable will not be permitted. The insulation shall be flame retardant, moisture and heat resistant, thermoplastic, type THW or THWN rated for 600 volts at 75 degrees C. fq



both wet and dry locations. Wires No. 8 or larger shall be stranded. Wires and cables shall also be subject to the requirements of the NYCEC. Cables for incoming service or wire in conduits contiguous with the earth or in concrete or other damp or wet locations shall be synthetic rubber insulated with neoprene jacket, heat and moisture resistant and shall be equal to UL Type USE and rated for 600 volts at 75 degrees C. for both wet and dry locations.

- B. FIXTURE WIRE: Lighting fixtures shall be wired with No. 14 gauge wire designated as AWM and rated at 105 degrees C.
- C. OTHER TYPES: Cables and wires for interior communication systems are described in applicable detailed Specifications.
- D. MINIMUM SIZE: Conductors smaller than No. 12 AWG shall not be used for light or power.
- E. COLOR CODE: Wires shall have a phase color code, and multiple conductor cables shall be color coded.
- F. CABLE DATA: The Contractor shall submit for approval the following information for each size and type of cable to be furnished.
 - Manufacture of Cable Location of Plant.
 - 2. Minimum insulation resistance at standard test temperature.
 - 3. Days required for delivery to site of work after order to proceed with manufacture.
- G. ORIGINAL REELS: Cable and wire shall be delivered to the site of the work on original sealed factory reels.

H. WIRE INSTALLATION:

- INSTALL WIRES AFTER PLASTERING Feeder and branch circuits wiring shall not be installed in conduit before the rough plastering work is completed. No conductors shall be pulled into floor conduits before floor is poured.
- 2. CONDUIT SECURED IN PLACE No conductor shall be pulled into any conduit run before all joints are made up tightly and the entire run rigidly secured in place.
- 3. WIRE ENDS All wires shall be left with sufficiently long ends for proper connection and stowing.
- 4. PULLING COMPOUNDS When required to ease the pulling-in of wires into conduit, only approved compounds as recommended by cable manufacturers shall be used.
- 5. PRESSURE CONNECTORS for wires shall be of the cast copper or forged copper pressure plate type. Connectors shall be O.Z., Burndy, National Electric Products or approved equal.
- 6. Splices and feeder taps in the gutters of panel boxes shall be made by means of pressure plate type connectors encased in composition covers as manufactured by O.Z., Burndy, National Electric Products or approved equal.
- 7. Splices in branch wiring for sound systems and fire systems, shall be first made mechanically secure, then soldered and taped.
- 8. In lieu of soldered splices (except for sound and Fire Systems, which must have soldered splices) the following alternates are acceptable for operating temperatures up to 105 degrees C., for fluorescent fixtures and for the splicing of branch circuit wiring up to No. 8 AWG wire:
 - a. Mechanical splices made with mechanical connectors as manufactured by the Minnesota Manufacturing Company "Scotchlock" or approved equal. Mechanical connectors requiring a special tool (pressure connectors, insulators and locking rings) by Buchanan or approved equal. The tool used for connector application shall be as approved by the connector manufacturer.



- b. For wire and cable No. 6 AWG and larger for branch circuit wiring the seamless tubular connector will only be accepted. Application of this connector shall be with a tool recommended by the connector manufacturer.
- 9. TAGS: All feeders and risers shall be tagged at both ends, and in all pull and junction boxes and gutter spaces through which they pass. Such tags shall be of fiber and have the feeder designation and size stamped thereon.

10. BRANCH CIRCUIT WIRING:

- a. The Contractor installing branch circuit wiring shall test the work for correct connections and leave all loop splices in the fixture outlet boxes properly spliced and taped. The Contractor shall provide wire ends long enough for convenient connection to device.
- b. NEUTRALS: No common neutrals shall be used except for lighting branch circuits. Each neutral wire shall be terminated separately on a neutral busbar in the panelboard. No common neutrals will be permitted for convenience receptacle branch circuits.

I. TERMINATIONS

- LUGS: All lugs for all devices and all cable terminations shall be copper. AL/CU rated lugs will not be permitted. The only exception to this requirement is when the particular device is not manufactured with copper lugs by any manufacturer. Lugs for No. 6 AWG cable and larger shall be cast copper or forged copper pressure plate type. Lugs for 1/0 and larger shall be fastened with two (2) bolts.
- 2. All lugs shall be of the proper size to accept the cable connected to them. Any subcontractor furnishing a device containing lugs is to coordinate with the Contractor to insure that the device terminations are adequate for the wire or cable (whose size may be larger than expected due to voltage drop considerations) connected to the device.

REFER TO THE ADDENDUM FOR THE APPLICABILITY OF SUB-SECTION 3.5

3.5 CIRCUIT PROTECTIVE DEVICES:

This Section sets forth the circuit protective devices such as circuit breakers and safety switches, used in connection with Motor Control Equipment, Distribution Centers, Panel boards and Service Entrance.

A. CIRCUIT BREAKERS:

- CIRCUIT BREAKERS: shall be operable in any position and shall be of the quick-make, quick-break type on manual operation. The handle shall be trip free, preventing contacts from being held in closed position against abnormal overloads or short circuits. Positive visual indication of automatic tripped position of breaker shall be provided, in addition to the "On" and "Off" indication. All circuit breakers shall be of the bolted type.
- 2. TRIP RATING: Circuit breakers shall be provided with the required number of trip elements, calibrated at 40 degrees C., ambient temperature, in accordance with wire sizes or motor currents as shown on Contract Drawings or indicated in the Specifications.
- 3. POLE BARRIER: Multipole pole breakers shall be designed to break all poles simultaneously. They shall be provided with barriers between poles and arc suppressing devices.
- 4. ELEMENTS: Multipole circuit breakers shall have frames of not less than a 100 Ampere rating. Multipole circuit breakers for 480 volts AC operation shall have an NEMA interrupting rating of 18,000 Amperes, unless a higher rating is specified in the Specific Requirements or indicated on the Contract Drawings.



- 5. For circuit breakers with frame size up to and including 225 Amperes, the breakers may be provided with non-interchangeable trip elements. For frame ratings above 225 Amperes, the breakers shall be provided with interchangeable trip elements, which can be replaced readily.
- 6. Single pole circuit breakers for branch circuits shall have a frame size of no less than 100 Amperes, and shall be rated at 125 volt A.C. with a NEMA interrupting rating of 10,000 Amperes, unless a higher rating is specified in the Specifications or indicated on the Contract Drawings.
- 7. INVERSE TIME ACTION: The circuit breakers shall be dual element type, one (1) element with time limit characteristics, so that tripping will be prevented on momentary overloads, but will occur before dangerous values are reached and the other with instantaneous trip action. Inverse time delay action shall be effective between a minimum tripping point of 125% of rating of breaker and an instantaneous tripping point between 600% and 700% of rated current.
- 8. CONSTANCY OF CALIBRATION: The tripping elements shall insure constant calibration and be capable of withstanding excessive short circuit conditions without injury.
- 9. CONTACTS: shall be non-welding under operating conditions and of the silver to silver type.
- 10. TEMPERATURE RISE: Current carrying parts, except thermal elements, shall not rise in temperature in excess of 30 degrees C. while carrying rated current at rated frequency.
- 11. NUMBERING: Each circuit breaker shall be distinctly numbered when installed in a group with other breakers. The calibration of trip element shall be indicated on each breaker.

B. SAFETY SWITCHES:

NEMA TYPE HD: When safety switches are permitted to be used for service entrance, motor disconnecting means or to control other types of electrical equipment, they shall be of the type HD of a rating not less than 30 Amperes. Enclosures shall be provided with means for locking. For ratings above 60 Amperes terminals shall have double studs.

REFER TO THE ADDENDUM FOR THE APPLICABILITY OF SUB-SECTION 3.6

3.6 DISTRIBUTION CENTERS:

This Section sets forth the construction and installation procedure for Switchboards, Panel boards and Cabinets.

- A. PANELBOARDS-GENERAL TYPE: The panel boards shall be of the automatic circuit breaker type with individual breakers for each circuit, removable without disturbing the other units. Circuit breakers shall be in accordance with the requirements outlined under "Circuit Protective Devices."
- B. NUMBER AND RATING OF CIRCUIT BREAKERS: The Contract Drawings show a layout of each panel, giving the number, frame, size and trip setting of circuit breakers and number of branch circuits and spare breakers. Each branch circuit shall be distinctly numbered.
- C. BUS-BAR CONSTRUCTION AND SUPPORT: Panel Boards shall be of the dead front type and shall have bus bars and branch circuits designed to suit the system and voltage. Current carrying parts, exclusive of circuit breakers shall be copper and based on a maximum density of 1,000 Amperes per square inch. Bus bars for the main switchboard shall be designed for the frame rating of the Service Breaker. Bus bars shall run up the center of the panel, unless otherwise indicated, and shall have connected thereto the various branch circuits. Unless otherwise specified, bus bars for each panel board shall be equipped with main lugs only and capacity as required on Contract Drawings. Where main protection is required, automatic circuit breakers shall be used. A neutral bus of at least the same capacity as a live bus bar shall be provided for the connection of all neutral conductors. Each terminal shall be identified. All current carrying parts, exclusive of circuit breakers, shall be of copper with a minimum number of joints. The bus bar structure shall be a self-supporting unit, firmly fastened to a ½



inch plastic board, extending the full length and width of assembly which shall serve to insulate the bus structure from the back of panel box. Other methods affording equally effective bus structure support and insulation will be given consideration. An insulating barrier shall separate neutral bus from other parts of panel.

- D. CIRCUIT BREAKER ASSEMBLY: The entire circuit breaker and bus bar assembly shall be mounted on an adjustable metal base or pan and secured to the back of panel box. The panel shall have edges flanged for rigidity.
- E. PANEL MOUNTING: The panel shall be centered in the panel box to line up with door openings and set level and plumb so that no live parts are exposed with the door open.

F. PANEL CABINET:

- PANEL CABINET INSTALLATION: When installed surface mounted in panel closets they shall be mounted on Kindorf channel.
- 2. Where cabinets cannot be set entirely flush due to shallow walls or partitions or where cabinet is extra deep, the profruding sides of cabinet shall be trimmed with a metal or hardwood return molding of approved design and fastened to cabinet so as to conceal the intersection between the wall and cabinet.
- G. NAMEPLATES: Nameplates where required, shall be made of engraved Lamicoid sheet, or approved equal. Letters and numbers shall be engraved white on a black background (except for Firehouse projects which shall have white letters on a red background). The Contractor shall submit an engraved sample for approval as to design and style of lettering before proceeding with the manufacture of the nameplate. Nameplates shall be of suitable size and shall also be provided at the top of the switchboard or section thereof and on the trim at the top of all lighting and power panels. Similar nameplates shall also be provided for each distribution circuit breaker giving the breaker number, the number of the feeder and the name of the equipment fed.
- H. SHOP DRAWINGS: showing all details of boxes, panels, etc., shall be submitted for approval.
- I. DIRECTORIES: A directory shall be fastened with brass screws and consist of a noncorrosive metal frame with dimensions not less than five (5) inches x eight (8) inches and a transparent window of Plasticile, Plexiglass, Lucite, Polycarbonate or approved equal that is not less than 1/16 inch thick over cardboard or heavy paper. The directory shall be typewritten and show the number of each circuit, the name of circuit and lighting or equipment supplied. The size of riser feeder shall be as indicated on directory. The dimensions of directory shall be submitted for approval for each size of panel.

J. CONSTRUCTION

- 1. FINISH: Panel boxes, doors and trim for installation in dry locations, shall be zinc coated after fabrication by the hot-dip galvanizing or electroplate process on inside and outside surfaces. In damp locations, panel boards shall be enclosed and gasketed NEMA 3R type. Panel boards located outdoors or exposed to the weather shall be NEMA 3X type.
- 2. PAINTING: Panel boxes, doors and trim shall receive a coat of approved priming paint and a second coat of approved paint in the field after installation. Paint shall be applied to the inside and outside of boxes and on both sides of trim. Panel trims and doors shall receive a third or finishing coat on the outside after installation. Approval as to texture and color must be obtained before the final coat is applied.



REFER TO THE ADDENDUM FOR THE APPLICABILITY OF SUB-SECTION 3.7

3.7 MOTORS:

This Section sets forth the general design, construction and performance requirements, which shall apply to all motors furnished in the Contract.

- A. MOTOR DESIGN: All motors shall be designed to comply with the New York State Energy Conservation Construction Code and the New York City Energy Conservation Code. In the event of any conflict or inconsistency between such codes, the New York City Energy Conservation Code shall prevail. Motors shall have standard NEMA frames and shall have nameplate ratings adequate to meet the specified conditions of operation. Motor performance under variable conditions of voltage and frequency shall be within the limits set in NEMA standards, unless modified in the Specifications. Motors shall be expressly designed for the hazard duty load, voltage and frequency as specified in the Contract. All motor windings shall be copper. All motors intended to operate on a 208 volt system shall be designed and rated for 200 volts.
- B. STANDARDS OF COMPARISON: In the absence of specific motor specifications, in general, the best standard products of the leading motor manufacturers shall be considered as a standard for comparison. The requirements of the NEMA standards for motors and generators shall be deemed to contain the minimum requirements of performance and design.
- C. OBJECTIONABLE NOISES: Objectionable noises will not be tolerated and exceptionally quiet motors may be required for certain specified locations. Noise control tests as per the New York City Construction Codes may be performed as directed by the Commissioner. Such motors shall bear a nameplate lettered "Quiet Motor." Springs and slip rings shall be of approved non-ferrous material.

D. BEARINGS:

- Bearings, unless specified otherwise, shall be of the ball or roller type. Motors one (1) horsepower
 and larger that are equipped with ball roller bearings shall also have lubrication of the
 pressure-relief greasing type. The Contractor furnishing four (4) or more such motors shall also
 furnish, as part of the Contract, a pressure grease gun of rugged design, of approximately 10 ounce
 capacity, complete with necessary adapters. The Contractor shall also provide 10 pounds of
 approved gun grease.
- 2. For any particular unit where sleeve bearings are deemed desirable, permission for their use may be granted by the Commissioner. Motors one (1) horsepower and larger that are equipped with sleeve type bearings shall in addition to having protected accessible fittings for oiling be provided with visible means for determining normal oil level. Lubrication shall be positive, automatic and continuous.
- E. MOTOR TERMINALS AND BOXES: Each motor shall be furnished with flexible leads of sufficient length to extend for a distance of not less than three (3) inches beyond the face of the conduit terminal box. This box shall be furnished of ample size to make and house motor connections. These requirements shall be met irrespective of any other standards or practices. Size of cable terminals and conduit terminal box holes shall be subject to approval. For motors five (5) horsepower. or larger, each terminal shall come with two (2) cast or forged copper pressure type connectors with bolts, nuts and washers. For motors of smaller ratings, connectors of other acceptable types may be furnished. For installations exposed to the weather or moist locations, terminal boxes shall be of cast iron with threaded hubs and gasketed covers. Cover screws shall be of non-corrosive material.
- F. MOTOR TEMPERATURE RISES: The motor nameplate temperature rises for the various types of motor enclosures shall be as listed below:

1. Open Frame

40 degrees C.

2. Totally enclosed and enclosed fan cooled

55 degrees C.





3. Explosion proof and submersible

55 degrees C.

4. Partially enclosed and drip proof

40 degrees C.

The temperature of the various parts of a motor shall meet the requirements of NEMA standards for the size and type of the motors. Tests for heating shall be made by loading the motor to its rated horsepower and keeping it so loaded for the rated time interval or until the temperature becomes constant.

- G. SPECIAL CODE INSTALLATIONS: Electrical installations covered by special publications of NBFU and by special City rulings and regulations shall comply in design and safety features with such applicable codes, regulations and rulings, and shall be furnished and installed complete with all accessories and safety devices as therein specified.
- H. MOTORS ON LIGHTING PANELS: The largest A.C. motor permitted on branch circuits of lighting panels shall not exceed 1/4 horsepower.
- I. MOTORS RATED: ½ horsepower and larger shall be polyphase.

REFER TO THE ADDENDUM FOR THE APPLICABILITY OF SUB-SECTION 3.8

3.8 MOTOR CONTROL EQUIPMENT:

This Section sets forth the requirements for motor controllers and associated devices. Such requirements are applicable to all motor control equipment furnished or installed.

- A. MANUFACTURER: All control equipment furnished under the Contract shall be the product of a single manufacturer. Exceptions to this rule may be granted in the case of controllers for fractional horsepower motors driving special equipment, the various units of which have been engineered to obtain specific performance.
- B. CONTROL ITEMS REQUIRED: The Contractor furnishing motors shall also furnish therewith complete disconnecting, starting and control equipment as required by the detailed Specifications, the various code authorities and for the successful operation of the driven equipment. These items include circuit breaker, magnetic starter with overload protection and low voltage release or protection, push button stations, pilot lights and alarms, float, pressure, temperature and limit switches, load transfer switches, devices for manual operation and speed controllers, etc. The Contractor shall furnish as many of these items as are required for the successful operation of the driven unit.
 - 1. Where a motor is to be located out of sight of the controller, the Contractor shall furnish an approved disconnecting means to be mounted near motor.

C. TYPES OF STARTERS:

- 1. SQUIRREL CAGE: A.C. motors of the squirrel cage type, rated from one (1) to 30 horsepower, shall have magnetic across the line starters; motors rated above 30 horsepower shall be furnished with reduced voltage (autotransformer type) starter or part winding start with time delay to reduce inrush current. Size of starters shall be based on 200V operation.
- 2. SLIP RING: A.C. Motors of the slip-ring type shall be furnished with primary across the line starters interlocked with secondary starting and regulating equipment. The interlocking feature shall prevent starting of the motor when the secondary controller is off the initial starting point.
- 3. MAGNETIC: For fractional horsepower motors, magnetic type starters are not required unless the particular method of controlling the driven equipment makes them necessary. Where individual single phase fractional horsepower motors or the sum of fractional horsepower motors controlled by an automatic device are ½ horsepower or more, magnetic starters and circuit breakers shall be used. Single phase A.C. motors smaller than ½ horsepower or three-phase A.C. motors smaller than one (1) horsepower where manual control is specified may be furnished with starters of toggle

Division 01 – DDC STANDARD GENERAL CONDITIONS SINGLE CONTRACT PROJECTS Issue Date - June 01, 2013



switch or push button type with inbuilt thermal protection. No additional disconnecting means is required to be furnished with this type of starter. This type of starter may also be used in series with automatic control devices such as thermostats, float and pressure switches, provided the individual motor or the sum of fractional horsepower motors is less than ½ horsepower. Means for manual operation shall be provided.

- D. DISCONNECTING BREAKER: All motor starters, unless otherwise specified, shall be provided with a disconnecting means in the form of a circuit breaker of the type specified under Article 3.5 CIRCUIT PROTECTIVE DEVICES. This disconnecting means shall be contained in the same housing with the starter and shall be operable from outside. Means shall be provided for locking the handle of the circuit breaker in the "OFF" position if it is desired to take the equipment out of service and prevent unauthorized starting.
- E. CONTROL CABINET: DRY LOCATIONS All starters shall be furnished with general purpose, NEMA Type 1, sheet metal enclosures with hinged covers and baked enamel finish.
- F. CONTROL CABINET WATERTIGHT: In wet locations, cast iron watertight enclosures with threaded hubs, galvanized and gasketed hinged covers shall be provided.
- G. 1. PANELS: Motor control devices and appliances shall be mounted on approved insulating slabs with all wiring and connections made on the back of the slabs.
 - WIRING AND TERMINALS: Wiring connections for currents of 100 Amperes or less may be made with copper wire or cable with special flameproof insulating coverings. Such wires shall be installed in a neat workmanlike manner, flat against the slab, and held in place by clips. Connections shall be made with pressure connectors for No. 8 AWG and larger wires, and with grommets for small stranded wires. Except for incoming and outgoing main leads, all connections shall terminate on approved connector blocks, which may be installed on the face of the slab. For small, across the line starters, the above requirements may be modified if satisfactory connections are provided.
 - 3. COPPER BUS: For currents exceeding 100 Amperes, copper bus shall be used in place of wires. The bus shall be constructed of copper rods, tubing or flat strap, bent and shaped properly and securely attached to the slab in a neat and workmanlike manner. The cross section of copper shall provide sufficient areas to keep current density at not more than 1,000 Amperes per square inch.
- H. COOPERATION: The Contractor's subcontractor(s) who furnish electrically operated equipment shall give to the Contractor and the Contractor's electrical subcontractor full information relative to sizes and locations of apparatus furnished by them which require electrical connections.

I. SPARE PARTS:

- FURNISH: The Contractor shall furnish the following spare parts pertaining to equipment furnished by each subcontractor.
 - One (1) set of contact fingers and springs and thermal elements for each three (3) (or fraction) of each size of magnetic contactor starter.
 - One (1) holding coil for each three (3) (or fraction) of each size of magnetic contactor starter.
- 2. WRAPPER MARKING: All parts shall be delivered to the Resident Engineer neatly wrapped and boxed and plainly tagged and marked for identification and reordering.





No Text



SECTION 01 35 26 SAFETY REQUIREMENTS PROCEDURES

PART I - GENERAL

1.1 RELATED DOCUMENTS:

- A. The following documents apply to all required work for the Project: (1) the Contract Drawings, (2) the Specifications, (3) the General Conditions, (4) the Addendum, and (5) the Contract [City of New York Standard Construction Contract].
- B. The Contractor shall comply with the requirements of "

This document is included in the later to the Did.

1.2 SUMMARY:

- A. This Section includes administrative and general procedural requirements for Safety and Health Requirements, including:
 - Definitions
 - 2. Required Safety Meeting
 - 3. Compliance with Regulations
 - 4. Submittals
 - 5. Personnel Protective Equipment
 - 6. Hazardous Materials
 - 7. Emergency Suspension of Work
 - 8. Protection of Personnel
 - 9. Environmental Protection

1.3 DEFINITIONS:

- A. Refer to Article 2 of the Contract for definition of terms, words and expressions used in the General Conditions not otherwise defined herein.
- B. Design Consultant: "Design Consultant" shall mean the entity responsible for providing design services for the Project, including without limitation, preparing the construction documents (drawings and specifications) and providing services in connection with such documents during construction. The entity serving as the "Design Consultant" may be a corporation, firm, partnership, joint venture, individual or combination thereof. Such entity may be either an employee(s) of the City or an entity engaged by the City to provide such services.

1.4 REQUIRED SAFETY MEETINGS:

- A. Prior to commencing construction, the Resident Engineer will schedule and hold a preconstruction kick-off meeting either at DDC's main office or at the Project site with representatives of the Contractor, including the principal on-site project representative and one or more safety representatives, Commissioner's designated representatives and other concerned parties for the purpose of reviewing the Contract Safety requirements. The Contractor's safety requirements shall be reviewed, and implementation of safety provisions pertinent to the Work shall be discussed.
- B. The Contractor is responsible for conducting weekly documented jobsite safety meetings, given to all jobsite personnel including all subcontractors on the project, with the purpose of discussing safety topics and job specific requirements at the DDC worksite.



1.5 COMPLIANCE WITH REGULATIONS:

- A. The Work, including contact with or handling of hazardous materials, disturbance or dismantling of structures containing hazardous materials, and disposal of hazardous materials, shall comply with the applicable requirement for CFR Parts 1910 and 1926, and 40 CFR, Parts 61, 261, 761 and 763.
- B. Work involving disturbance or dismantling of asbestos or asbestos containing materials, demolition of structures containing asbestos and removal of asbestos, shall comply with 40 CFR Part 61, Subparts A and M, and 40 CFR Part 763, as applicable.
- C. Work shall additionally comply with all applicable federal, state and local safety and health regulations.
- D. In case of a conflict between applicable regulations, the more stringent requirements shall apply.
- E. All workers working on the DDC project site are required by NYC Local Law 41 to complete the OSHA 10 –hour training course.

1.6 SUBMITTALS:

- A. The Contractor shall submit, to the Resident Engineer, copies of the Safety Program, Site Safety Plan and other required documentation in accordance with the "New York City Department of Design and Construction Safety Requirements."
- B. Permits: If hazardous materials are disposed of off-site submit copies of shipping manifests and permits from applicable federal, state or local authorities and disposal facilities, and submit certificates that the material has been disposed of in accordance with regulations to the Resident Engineer.
- C. Accident Reporting: Submit a copy of each accident report to the Resident Engineer in accordance with the "New York City Department of Design and Construction Safety Requirements."
- D. All Asbestos and Lead project regulatory notifications are to be submitted to DDC's Bureau of Environmental and Geotechnical Services (BEGS) through the Resident Engineer.
- E. Request for Subcontractor Approval: Any subcontractor performing environmental work shall submit required documentation for approval to perform such work as required by DDC's BEGS.

PART II - PRODUCTS

2.1 PERSONNEL PROTECTIVE EQUIPMENT:

Special facilities, devices, equipment and similar items used by the Contractor in execution of the Work shall comply with 29 CFR Part 1910, subpart I, Part 1926, subpart E and other applicable regulations.

2.2 HAZARDOUS MATERIALS:

- A. The Contractor shall bring to the attention of the Commissioner, any material encountered during execution of the Work that the Contractor suspects to be hazardous.
- B. The Commissioner shall determine whether the Contractor shall perform tests to determine if the material is hazardous. A change to the Contract price may be provided, subject to the applicable provisions of the Contract.
- C. If the material is found to be hazardous, the Commissioner may direct the Contractor to remediate the hazard and a change to the Contract price may be provided, subject to the applicable provisions of the Contract.



PART III - EXECUTION

3.1 EMERGENCY SUSPENSION OF WORK:

- A. When the Contractor is notified by the Commissioner of noncompliance with the safety provisions of the Contract, the Contractor shall immediately, unless otherwise instructed, correct the unsafe condition, at no additional cost to the City.
- B. If the Contractor fails to comply promptly, all or part of the Work may be stopped by notice from the Commissioner.
- C. When, in the opinion of the Commissioner, the Contractor has taken satisfactory corrective action, the Commissioner shall provide written notice to the Contractor that work may resume.
- D. The Contractor shall not be allowed any extension of time or compensation for damages in connection with a work stoppage for an unsafe condition.

3.2 PROTECTION OF PERSONNEL:

- A. The Contractor shall take all necessary precautions to prevent injury to the public, occupants, or damage to property of others. The public and occupants includes all persons not employed by the Contractor or a subcontractor.
- B. Whenever practical, the work area shall be fenced, barricaded or otherwise blocked off from the Public or occupants to prevent unauthorized entry into the work area, in compliance with the requirements of Section 01 50 00, TEMPORARY FACILITIES, SERVICES AND CONTROLS, and including, without limitation, the following:
 - 1. Provide traffic barricades and traffic control signage where construction activities occur in vehicular areas.
 - 2. Corridors, aisles, stairways, doors and exit ways shall not be obstructed or used in a manner to encroach upon routes of ingress or egress utilized by the public or occupants, or to present an unsafe condition to the public or occupants.
 - 3. Store, position and use equipment, tools, materials, scraps and trash in a manner that does not present a hazard to the public or occupant by accidental shifting, ignition or other hazardous activity.
 - 4. Store and transport refuse and debris in a manner to prevent unsafe and unhealthy conditions for the public and occupants. Cover refuse containers, and remove refuse on a frequent regular basis acceptable to the Resident Engineer. Use tarpaulins or other means to prevent loose transported materials from dropping from trucks or other vehicles.

3.3 ENVIRONMENTAL PROTECTION:

- A. Dispose of solid, liquid and gaseous contaminants in accordance with local codes, laws, ordinances and regulations.
- B. Comply with applicable federal, state and local noise control laws, ordinances and regulations, including but not limited to 29 CFR 1910.95, 29 CFR 1926.52 and NYC Administrative Code Chapter 28 of Title 15.



No Text



SECTION 01 35 91 HISTORIC TREATMENT PROCEDURES

REFER TO THE ADDENDUM FOR APPLICABILITY OF THIS SECTION 01 35 91

PART I - GENERAL

1.1 RELATED DOCUMENTS:

A. The following documents apply to all required work for the Project: (1) the Contract Drawings, (2) the Specifications, (3) the General Conditions, (4) the Addendum, and (5) the Contract [City of New York Standard Construction Contract].

1.2 SUMMARY:

- A. This Section includes administrative and procedural requirements for the treatment of Landmark Structures and Landmark Quality Structures, as identified in the Addendum. Specific requirements are indicated in other sections of the Specifications.
- B. This Section includes, without limitation, the following:
 - 1. Storage and protection of existing historic materials.
 - 2. Temporary protection of historic materials during construction.
 - 3. General Protection
 - 4. Protection during use of heat-generating equipment.
 - 5. Photographic Documentation
 - 6. NYC Landmarks Preservation Commission Final Approval signoffs.

1.3 RELATED SECTIONS: include without limitation the following:

Α.	Section 01 10 00	SUMMARY
B.	Section 01 32 33	PHOTOGRAPHIC DOCUMENTATION
C.	Section 01 33 00	SUBMITTAL PROCEDURES
D.	Section 01 77 00	CLOSEOUT PROCEDURES
E.	Section 01 78 39	CONTRACT RECORD DOCUMENTS

1.4 DEFINITIONS:

- A. Refer to Article 2 of the Contract for definition of terms, words and expressions used in the General Conditions not otherwise defined herein.
- B. Design Consultant: "Design Consultant" shall mean the entity responsible for providing design services for the Project, including without limitation, preparing the construction documents (drawings and specifications) and providing services in connection with such documents during construction. The entity serving as the "Design Consultant" may be a corporation, firm, partnership, joint venture, individual or combination thereof. Such entity may be either an employee(s) of the City or an entity engaged by the City to provide such services.
- C. Landmark Structure or Site: Any building or site which has been designated as a landmark, or any building or site within a landmark district, as designated by the New York City Preservation Commission or the New York State Historic Preservation Office.



- D. Landmark Quality Structure: Any building which has been determined by the City to be of landmark quality and/or historical significance
- E. Preservation: To apply measures necessary to sustain the existing form, integrity, and materials of a historic property. Work may include preliminary measures to protect and stabilize the property.
- F. Rehabilitation: To make possible a compatible use for a property through repair, alterations, and additions while preserving those portions or features that convey its historical, cultural, or architectural values.
- G. Restoration: To accurately depict the form, features, and character of a property as it appeared at a particular period of time by means of the removal of features from other periods in its history and the reconstruction of missing features from the restoration period.
- H. Reconstruction: To reproduce in the exact form and detail a building, structure, or artifact as it appeared at a specific period in time.
- I. Stabilize: To apply measures designed to reestablish a weather-resistant enclosure and the structural reinforcement of an item or portion of the building while maintaining the essential form as it exists at present.
- J. Protect and Maintain: To remove deteriorating corrosion, reapply protective coatings, and install protective measures such as temporary guards; to provide the least degree of intervention.
- K. Repair: To stabilize, consolidate, or conserve; to retain existing materials and features while employing as little new material as possible. Repair includes patching, piecing-in, splicing, consolidating, or otherwise reinforcing or upgrading materials. Within restoration, repair also includes limited replacement in kind, rehabilitation, and reconstruction, with compatible substitute materials for deteriorated or missing parts of features when there are surviving prototypes.
- L. Replace: To duplicate and replace entire features with new material in kind. Replacement includes the following conditions:
 - 1. Duplication: Includes replacing elements damaged beyond repair or missing. Original material is indicated as the pattern for creating new duplicated elements.
 - 2. Replacement with New Materials: Includes replacement with new material when original material is not available as patterns for creating new duplicated elements.
 - 3. Replacement with Substitute Materials: Includes replacement with compatible substitute materials. Substitute materials are not allowed, unless otherwise indicated.
- M. Remove: To detach items from existing construction and legally dispose of them off-site, unless indicated to be removed and salvaged or removed and reinstalled.
- N. Remove and Salvage: To detach items from existing construction and deliver them to the City ready for reuse.
- O. Remove and Reinstall: To detach items from existing construction, repair and clean them for reuse, and reinstall them where indicated.
- P. Existing to Remain or Retain: Existing items of construction that are not to be removed and that are not otherwise indicated to be removed and salvaged, or removed and reinstalled.



Q. Material in Kind: Material that matches existing materials, as much as possible, in species, cut, color, grain, and finish.

1.5 SUBMITTALS:

- A. Historic Treatment Program: Submit a written plan for each phase or process, including protection of surrounding materials during operations. Describe in detail materials, methods, and equipment to be used for each phase of work.
- B. Alternative Methods and Materials: If alternative methods and materials to those indicated are proposed for any phase of work, submit for Commissioner's approval a written description including evidence of successful use on other comparable projects, and program of testing to demonstrate effectiveness for use on this Project.
- Qualification Data: For historic treatment specialists as specified and required by individual sections of the project specifications.
- D. Photographs for Designated Landmark Structures: Submit photographs in accordance with Section 01 32 33, PHOTOGRAPHIC DOCUMENTATION and as described in this section.
- E. Record Documents: Include modifications to manufacturer's written instructions and procedures, as documented in the historic treatment preconstruction conference and as the Work progresses.

1.6 QUALITY ASSURANCE:

- A. Special Experience Requirements: Special Experience Requirements may apply to the firm that will provide Historic Treatment Services. If applicable, such Special Experience Requirements are set forth in the Bid Booklet and the Addendum.
- B. Historic Treatment Preconstruction Conference: The Resident Engineer will schedule and hold a preconstruction meeting at the site in accordance with Section 01 31 00, PROJECT MANAGEMENT AND COORDINATION.
 - 1. Review manufacturer's written instructions for precautions and effects of products and procedures on building materials, components, and vegetation.
 - a. Record procedures established as a result of the review and distribute to affected parties.

1.7 STORAGE AND PROTECTION OF HISTORIC MATERIALS:

- A. Removed and Salvaged Historic Materials: As specified and required by individual sections of the project specifications.
- B. Removed and Reinstalled Historic Materials: As specified and required by individual sections of the project specifications.
- C. Existing Historic Materials to Remain: Protect construction indicated to remain against damage and soiling during historic treatment. When permitted by the Commissioner, items may be removed to a suitable, protected storage location during historic treatment and reinstalled in their original locations after historic treatment operations are complete.
- D. Storage and Protection: When removed from their existing location, store historic materials, at a location acceptable to the Commissioner, within a weather tight enclosure where they are protected from wetting by rain, snow, or ground water, and temperature variations. Secure stored materials to protect from theft.
 - 1. Identify removed items with an inconspicuous mark indicating their original location.



PART II - PRODUCTS (Not Used)

PART III - EXECUTION

3.1 PROTECTION, GENERAL:

- A. Comply with manufacturer's written instructions for precautions and effects of products and procedures on adjacent building materials, components, and vegetation.
- B. Ensure that supervisory personnel are present when work begins and during its progress.
- C. Temporary Protection of Historic Materials during Construction:
 - 1. Protect existing materials during installation of temporary protections and construction. Do not deface or remove existing materials.
 - 2. Attachments of temporary protection to existing construction shall be approved by the Commissioner prior to installation.
- D. Protect landscape work adjacent to or within work areas as follows:
 - Provide barriers to protect tree trunks.
 - 2. Bind spreading shrubs.
 - 3. Use coverings that allow plants to breathe and remove coverings at the end of each day. Do not cover plant material with a waterproof membrane for more than 8 hours at a time.
 - 4. Set scaffolding and ladder legs away from plants.
- Existing Drains: Prior to the start of work or any cleaning operations, test drains and other water removal systems to ensure that drains and systems are functioning properly. Notify Commissioner immediately of drains or systems that are stopped or blocked. Do not begin Work of this Section until the drains are in working order.
 - 1. Provide a method to prevent solids, including stone or mortar residue, from entering the drains or drain lines. Clean out drains and drain lines that become blocked or filled by sand or any other solids because of work performed under this Contract.
 - Protect storm drains from pollutants. Block drains or filter out sediments, allowing only clean water to pass.

3.2 PROTECTION DURING USE OF HEAT-GENERATING EQUIPMENT:

- A. No roofing work requiring the use of an open flame shall be permitted on any Landmark Structure or any Landmark Quality Structure, whose roof or wall structure is made of wood or primarily of wood.
- B. Comply with the following procedures while performing work with heat-generating equipment, including welding, cutting, soldering, brazing, paint removal with heat, and other operations where open flames or implements utilizing heat are used:
 - 1. Obtain Commissioner's approval for operations involving use of open-flame or welding equipment. Notification shall be given for each occurrence and location of work with heat-generating equipment.
 - 2. As far as practical, use heat-generating equipment in shop areas or outside the building.
 - 3. Before work with heat-generating equipment commences, furnish personnel to serve as a fire watch (or watches) for location(s) where work is to be performed.



- 4. Do not perform work with heat-generating equipment in or near rooms or in areas where flammable liquids or explosive vapors are present or thought to be present. Use a combustible gas indicator test to ensure that the area is safe.
- 5. Remove and keep the area free of combustibles, including, rubbish, paper, waste, etc., within area of operations.
- 6. If combustible material cannot be removed, provide fireproof blankets to cover such materials.
- 7. Where possible, furnish and use baffles of metal or gypsum board to prevent the spraying of sparks or hot slag into surrounding combustible material.
- 8. Prevent the extension of sparks and particles of hot metal through open windows, doors, holes, and cracks in floors, walls, ceilings, roofs, and other openings.
- 9. Inspect each location of the day's work not sooner than 30 minutes after completion of operations to detect hidden or smoldering fires and to ensure that proper housekeeping is maintained.
- C. Where sprinkler protection exists and is functional, maintain it without interruption while operations are being performed. If operations are performed close to automatic sprinkler heads, shield the individual heads temporarily with guards.

3.3 PHOTOGRAPHIC DOCUMENTATION:

Photographs for Designated Landmark Structures: Show existing conditions prior to any historic treatments, including one overall photograph and two close-up photographs of all areas of work affected. Show one overall photograph and two close-up photographs of all areas of work after the successful execution of all historical treatments.

3.4 NEW YORK CITY LANDMARKS PRESERVATION COMMISSION FINAL APPROVALS SIGNOFF:

For all projects involving a Landmark Structure or Site, the Contractor, at the completion of the work, shall submit to the Commissioner, in accordance with Section 01 78 39, CONTRACT RECORD DOCUMENTS, all documentation concerning the successful execution of all historic treatments. This shall include, but not be limited to, copies of all before and after photographs of historic treatments, one copy of the Contractor's as-built drawings, copies of testing and analysis results, including cleaning, mortar analysis, pointing mortars and all other information pertaining to work performed under the New York City Landmarks Preservation Commission jurisdiction.

END OF SECTION 01 35 91





No Text



SECTION 01 40 00 QUALITY REQUIREMENTS

PARTI- GENERAL

1.1 RELATED DOCUMENTS:

A. The following documents apply to all required work for the Project: (1) the Contract Drawings, (2) the Specifications, (3) the General Conditions, (4) the Addendum, and (5) the Contract [City of New York Standard Construction Contract].

1.2 SUMMARY:

- A. This Section includes the following:
 - a. Definitions
 - b. Conflicting Requirements
 - c. Quality Assurance
 - d. Quality Control
 - e. Approval of Materials
 - f. Special Inspections (Controlled Inspection)
 - g. Inspections by Other City Agencies
 - h. Certificates of Approval
 - i. Acceptance Tests
 - j. Repair and Protection
- B. This Section includes administrative and procedural requirements for quality control to assure compliance with quality requirements specified in the Contract Documents.
- C. Testing and inspecting services are required to verify compliance with requirements specified or indicated. These services do not relieve Contractor of responsibility for compliance with the Contract Document requirements.
- D. Specified tests, inspections, and related actions do not limit Contractor's other quality-assurance and control procedures that facilitate compliance with the Contract Document requirements.
- E. Provisions of this Section do not limit requirements for the Contractor to provide quality-assurance and control services required by the Commissioner or authorities having jurisdiction.
- F. Specific test and inspection requirements are specified in the individual sections of the Specifications.
- G. LEED: Refer to the Addendum to identify whether this project is designed to comply with a Certification Level according to the U.S. Green Building Council's Leadership in Energy & Environmental Design (LEED) Rating System, as specified in Section 01 81 13, "SUSTAINABLE DESIGN REQUIREMENTS FOR LEED BUILDINGS."
- H. COMMISSIONING: Refer to the Addendum to identify whether this project will be Commissioned by an independent third party under separate contract with the City of New York. Commissioning shall be in accordance with ASHRAE and USGBC LEED-NC procedures, as described in Section 01 91 13, GENERAL COMMISSIONING REQUIREMENTS. The Contractor shall cooperate with the commissioning agent and provide whatever assistance is required.



1.3 RELATED SECTIONS: Include without limitation the following:

A. B. C. D. E.	Section 01 10 00 Section 01 31 00 Section 01 32 00 Section 01 33 00 Section 01 77 00	SUMMARY PROJECT MANAGEMENT AND COORDINATION CONSTRUCTION PROGRESS DOCUMENTATION SUBMITTAL PROCEDURES CLOSEOUT PROCEDURES
	Section 01 78 39	CONTRACT RECORD DOCUMENTS

1.4 DEFINITIONS:

- A. Refer to Article 2 of the Contract for definition of terms, words and expressions used in the General Conditions not otherwise defined herein.
- B. Design Consultant: "Design Consultant" shall mean the entity responsible for providing design services for the Project, including without limitation, preparing the construction documents (drawings and specifications) and providing services in connection with such documents during construction. The entity serving as the "Design Consultant" may be a corporation, firm, partnership, joint venture, individual or combination thereof. Such entity may be either an employee(s) of the City or an entity engaged by the City to provide such services.
- C. Commissioning: A Total Quality Assurance process that includes checking the design and installation of equipment, as well as performing functional testing of the same to confirm that the installed equipment is operating and in conformance with the Contract Documents and the City's requirements.

1.5 CONFLICTING REQUIREMENTS:

- A. General: If compliance with two or more standards is specified and the standards establish different or conflicting requirements for minimum quantities or quality levels, the Contractor shall comply with the most stringent requirement as determined by the Commissioner. The Contractor shall refer any uncertainties and/or conflicting requirements to the Commissioner for a decision before proceeding.
- B. Minimum Quantity or Quality Levels: The quantity or quality level shown or specified shall be the minimum provided or performed. The actual installation may comply exactly with the minimum quantity or quality specified, or it may exceed the minimum within reasonable limits. To comply with these requirements, indicated numeric values are minimum or maximum, as appropriate, for the context of requirements. The Contractor shall refer any uncertainties to the Commissioner for a decision before proceeding.

1.6 QUALITY ASSURANCE:

- A. General: Qualifications paragraphs in this Article establish the minimum qualification levels required. Individual Specification Sections specify additional requirements.
- B. Installer Qualifications: Special Experience Requirements may apply to the firm that will install, erect or assemble specified work required for the Project. If applicable, such Special Experience Requirements are set forth in the Bid Booklet and the Addendum.
- C. Manufacturer Qualifications: Special Experience Requirements may apply to the firm that will manufacture equipment, products or systems specified for the Project. If applicable, such Special Experience Requirements are set forth in the Bid Booklet and the Addendum.




- D. Fabricator Qualifications: Special Experience Requirements may apply to the firm that will fabricate material, products or systems specified for the Project. If applicable, such Special Experience Requirements are set forth in the Bid Booklet and the Addendum
- E. Professional Engineer Qualifications: A professional engineer who is licensed to practice in the State of New York and who is experienced in providing engineering services of the kind indicated. Engineering services are defined as those performed for installations of the system, assembly, or products that are similar to those indicated for this Project in material, design, and extent.
- F. Factory-Authorized Service Representative Qualifications: An authorized representative of manufacturer who is trained and approved by manufacturer to inspect installation of manufacturer's products that are similar in material, design, and extent to those indicated for this Project.
- G. Mockups: Before installing portions of the Work requiring mockups, build mockups for each form of construction and finish required to comply with the following requirements, using materials indicated for the completed Work:
 - Build mockups in location and of size indicated or, if not indicated, as directed by the Resident Engineer.
 - Notify Resident Engineer seven (7) days in advance of dates and times when mockups will be constructed.
 - Demonstrate the proposed range of aesthetic effects and workmanship.
 - 4. Obtain Design Consultant's approval of mockups before starting work, fabrication, or construction.
 - 5. Maintain mockups during construction in an undisturbed condition as a standard for judging the completed Work.
 - 6. Demolish and remove mockups when directed, unless otherwise directed or indicated.

1.7 QUALITY CONTROL:

- A. City's Responsibilities: Where quality-control services are indicated as the City's responsibility in the Specifications, the City will engage a qualified testing agency to perform these services.
 - COST OF TESTS BORNE BY THE CITY: Where the City directs tests to be performed to determine compliance with the Specifications regarding materials or equipment, and where such compliance is ascertained as a result thereof, the City will bear the cost of such tests.
 - 2. The City will furnish the Contractor with names, addresses, and telephone numbers of testing entities engaged and a description of the types of testing and inspecting they are engaged to perform.
 - Costs for retesting and re-inspecting construction that replaces or is necessitated by work that failed to comply with the Contract Documents will be charged to the Contractor.
- B. Contractor's Responsibility: Tests and inspections not explicitly assigned to the City are the Contractor's responsibility. Unless otherwise indicated, the Contractor shall provide quality-control services as set forth in the Specifications and those required by Authorities having jurisdiction. The Contractor shall provide quality-control services required by Authorities having jurisdiction, whether specified or not.
 - COST OF TESTS BORNE BY CONTRACTOR In the case of tests which are specifically called for in the Specifications to be provided by the Contractor or tests which are required by any Authority having jurisdiction, but are not indicated as the responsibility of the City, the cost thereof shall be borne by the Contractor and shall be deemed to be included in the Contract price. The Contractor shall reimburse the City for expenditures incurred in providing tests on materials and equipment submitted by the Contractor as the equivalent of that specifically named in the Specifications and rejected for non-compliance.
 Where services are indicated as Contractor's responsibility the Octavity in the Contractor in the Contractor's responsibility.
 - Where services are indicated as Contractor's responsibility, the Contractor shall engage a qualified testing agency to perform these quality-control services. Any testing agency engaged by the Contractor to perform quality control services is subject to prior approval by the Commissioner.



- The Contractor shall not employ same entity engaged by the City, unless agreed to in writing by the 3. Commissioner.
- The Contractor shall notify testing agencies and the Resident Engineer at least 72 hours in advance 4. of the date and time for the performance of Work that requires testing or inspecting.
- Where quality-control services are indicated as Contractor's responsibility, the Contractor shall 5. submit a certified written report, in triplicate to the Commissioner, of each quality-control service.
- Testing and inspecting requested by the Contractor and not required by the Contract Documents 6. are Contractor's responsibility.
- The Contractor shall submit additional copies of each written report directly to authorities having 7. iurisdiction, when they so direct.
- Manufacturer's Field Services: Where indicated, the Contractor shall engage a factory-authorized service C. representative to inspect field-assembled components and equipment installation, including service connections. Results shall be submitted in writing as specified in Section 01 33 00 SUBMITTAL PROCEDURES.
- Retesting/Re-inspecting: Regardless of whether the original tests or inspections were the Contractor's D. responsibility, the Contractor shall provide quality-control services, including retesting and re-inspecting, for construction that replaced Work that failed to comply with the Contract Documents.
- Associated Services: The Contractor shall cooperate with entities performing required tests, inspections, E. and similar quality-control services, and shall provide reasonable auxiliary services as requested. The Contractor shall notify the testing agency sufficiently in advance of operations to permit assignment of personnel. Provide the following:
 - Access to the Work. 1.
 - Incidental labor and facilities necessary to facilitate tests and inspections. 2.
 - Adequate quantities of representative samples of materials that require testing and inspecting 3. Assist testing entity in obtaining samples.
 - Facilities for storage and field curing of test samples. 4.
 - Delivery of samples to testing entities. 5.
 - Design mix proposed for use for material mixes that require control by the testing entity. 6.
 - Security and protection for samples and for testing and inspecting equipment at the Project site.
- Coordination: Coordinate sequence of activities to accommodate required quality-assurance and -control F. services with a minimum of delay and to avoid necessity of removing and replacing construction to accommodate testing and inspecting.
 - Schedule times for tests, inspections, obtaining samples, and similar activities. 1.
 - Coordinate and cooperate with the Commissioning Authority/Agent as applicable for start-up, 2. inspection and functional testing in the implementation of the Commissioning Plan.
- Manufacturer's Directions: Where the Specifications provide that the manufacturer's directions are to be G. used, such printed directions shall be submitted to the Commissioner.
- Inspection of Material: In the event that the Specifications require the Contractor to engage the services Н. of an entity to witness and inspect any material especially manufactured or prepared for use in or part of the permanent construction, such entity shall be subject to prior written approval by the Commissioner.
 - 1. NOTICE The Contractor shall give notice in writing to the Commissioner sufficiently in advance of its intention to commence the manufacture or preparation of materials especially manufactured or prepared for use in or as part of the permanent construction. Such notice shall contain a request for inspection, the date of commencement and the expected date of completion of the manufacture or preparation of materials. Upon receipt of such notice, the Commissioner will arrange to have a representative present at such times during the manufacture as may be necessary to inspect the materials, or the Commissioner will notify the Contractor that the inspection will be made at a point

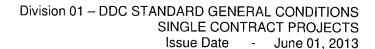



other than the point of manufacture, or the Commissioner will notify the Contractor that inspection will be waived.

- I. No Shipping Before Inspection: The Contractor shall comply with the foregoing before shipping any material.
- J. Certificate of Manufacture: When the Commissioner so requires, the Contractor shall furnish to the Commissioner authoritative evidence in the form of Certificates of Manufacture that the materials to be used in the work have been manufactured and tested in conformity with the Specifications. These certificates shall include copies of the results of physical tests and chemical analyses where necessary, that have been made directly on the product, or on similar products being fabricated by the manufacturer. This may include such approvals as B.S.A., M.E.A., B.E.C. Advisory Board, etc.
- K. Acceptance: When materials or manufactured products shall comprise such quantity that it is not practical to make physical tests or chemical analyses directly on the product furnished, a certificate stating the results of such tests or analyses of similar materials which were concurrently produced may, at the discretion of the Commissioner, be considered as the basis for the acceptance of such material or manufactured product.
- L. Testing Compliance: The testing personnel shall make the necessary inspections and tests, and the reports thereof shall be in such form as will facilitate checking to determine compliance with the Specifications, indicating thereon all analyses and/or test data and interpreted results thereof.
- M. Reports: Six (6) copies of the reports shall be submitted and authoritative certification thereof must be furnished to the Commissioner as a prerequisite for the acceptance of any material or equipment.
- N. Rejections: If, in making any test, it is ascertained by the Commissioner that the material or equipment does not comply with the Specifications, the Contractor will be notified thereof, and will be directed to refrain from delivering said materials or equipment, or to promptly remove it from the site or from the work and replace it with acceptable material at no additional cost to the City.
- O. Furnish Designated Materials: Upon rejection of any material or equipment submitted as the equivalent of that specifically named in the Specifications, the Contractor shall immediately proceed to furnish the designated material or equipment.

1.8 APPROVAL OF MATERIALS:

- A. Local Laws: All materials, appliances and types or methods of construction shall be in accordance with the Specifications and shall in no event be less than that necessary to conform to the requirements of the New York City Construction Codes, Administrative Code and Charter of the City of New York.
- B. Approval of Manufacturer: The names of proposed manufacturers, material suppliers, and dealers who are to furnish materials, fixtures, equipment, appliances or other fittings shall be submitted to the Commissioner for approval, as early as possible, to afford proper review and analysis. No manufacturer will be approved for any materials to be furnished under the Contract unless it shall have a plant of ample capacity and shall have successfully produced similar products. All approvals of materials or equipment that are legally required by the New York City Construction Codes and other governing Authorities must be obtained prior to installation.
- C. All Materials: Fixtures, fittings, supplies and equipment furnished under the Contract shall be new and unused, except as approved by the Commissioner, and of standard first-grade quality and of the best workmanship and design. The City of New York encourages the use of recycled products where practical.
- D. INFORMATION TO SUPPLIERS In asking for prices on materials under any item of the Contract, the Contractor shall provide the manufacturer or dealer with such complete information from the



Specifications and Contract Drawings as may in any case be necessary, and in every case the Contractor shall inform the manufacturer or dealer of all the General Conditions and requirements herein contained.

1.9 SPECIAL INSPECTIONS:

A. SPECIAL INSPECTIONS:

- Inspection of selected materials, equipment, installation, fabrication, erection or placement of components and connections made during the progress of the Work to ensure compliance with the Contract Documents and provisions of the New York City Construction Codes, shall be made by a Special Inspector. The City of New York will retain the services of the Special Inspector and bear the costs for the performance of Special Inspections in compliance with NYC Construction Codes requirements or as additionally may be called for in the project specifications, except as noted below for Form TR-3: Technical Report for Concrete Design Mix. The Special Inspector shall be an entity compliant with the requirements of the New York City Construction Codes. The Contractor shall notify the relevant Special Inspector in writing at least 72 hours before the commencement of any work requiring special inspection.
- 2. Form TR3: Technical Report Concrete Design Mix: The contractor shall be responsible for, and bear all costs associated with the filing and securing of approvals, if any, for Form TR3: Technical Report Concrete Design Mix, including, but not limited to, engaging the services of a New York City licensed Concrete Testing Lab for the review and approval of concrete design mix, testing, signatures and professional seals, etc., compliant with NYC Department of Buildings requirements, for each concrete design mix.
- 3. The Contractor shall notify the relevant Special Inspector in writing at least 72 hours before the commencement of any work requiring Special Inspection. The contractor shall be responsible for, and bear related costs to assure that all construction or work shall remain accessible and exposed for inspection purposes until the required inspection is completed.
- 4. Inspections and tests performed under "Special Inspection" shall not relieve the Contractor of the responsibility to comply with the Contract Documents, and that there is no warranty given to the Contractor by the City of New York in connection with such inspection and tests or certifications made under "Special Inspections".
- 5. The contractor must coordinate with the Resident Engineer or DDC Project Manager to provide access and schedule the work for inspection by the Special Inspector.

1.10 INSPECTIONS BY OTHER CITY AGENCIES:

- A. Letter of Completion: Just prior to substantial completion of this Project, the Commissioner will file with the Department of Buildings, an application for a Letter of Completion or a Certificate of Occupancy for the structure.
- B. Final Inspections: In connection with the above mentioned application for a Letter of Completion or a Certificate of Occupancy and before certificates of final payments are issued, the Contractor will be required to arrange for all final inspections by the inspection staff of the Department of Buildings, Fire Department or other Governmental Agencies having jurisdiction, and secure all reports, sign offs, certificates, etc., by such inspection staff or other governmental agencies, in order that a Letter of Completion or Certificate of Occupancy can be issued promptly.

1.11 CERTIFICATES OF APPROVAL:

- A. Responsibility: The Contractor shall be responsible for and shall obtain all final approvals for the work installed under the Contract in the form of such certificates that are required by all governmental agencies having jurisdiction over the work of the Contract.
- B. Transmittal: All such certificates shall be forwarded to the Commissioner through the Resident Engineer.



1.12 ACCEPTANCE TESTS:

- A. Government Agencies: All equipment and appliances furnished and installed under the Contract shall conform to the requirements of the Specifications, and shall in no event be less than that necessary to comply with the minimum requirements of the law and all of the governmental agencies having jurisdiction.
- B. Notice of Tests: Whenever the Specifications and/or any governmental agency having jurisdiction requires the acceptance test, the Contractor shall give written notice to all concerned of the time when these tests will be conducted.
- C. Energy: The City will furnish all energy, fuel, water and light required for tests.
- D. Labor and Materials: The Contractor shall furnish labor and all other material and instruments necessary to conduct the acceptance tests at no additional cost to the City.
- E. Certificates: The final acceptance by the Commissioner shall be contingent upon the Contractor delivering to the Commissioner all necessary certificates evidencing compliance in every respect with the requirements of the regulatory agencies having jurisdiction.
- F. Results: If the results of tests and Special Inspections indicate that the material or procedures do not meet requirements as set forth on the Contract Drawings or in the Specifications or are otherwise unsatisfactory, the Contractor shall only proceed as directed by the Resident Engineer. Additional costs resulting from retesting, re-inspecting, replacing of material and/or damage to the work and any delay caused to the schedule shall be borne by the Contractor.

PART II - PRODUCTS (Not Used)

PART III - EXECUTION

3.1 REPAIR AND PROTECTION

- A. General: On completion of testing, inspecting, sample taking, and similar services, the Contractor shall repair damaged construction and restore substrates and finishes.
 - 1. Provide materials and comply with installation requirements specified in other Specification Sections. Restore patched areas and extend restoration into adjoining areas with durable seams that are as invisible as possible.

END OF SECTION 01 40 00



No Text



SECTION 01 42 00 REFERENCES

PART I - GENERAL

1.1 RELATED DOCUMENTS:

A. The following documents apply to all required work for the Project: (1) the Contract Drawings, (2) the Specifications, (3) the General Conditions, (4) the Addendum, and (5) the Contract [City of New York Standard Construction Contract].

1.2 DEFINITIONS:

REFER TO THE ADDENDUM, Article IX, FOR ADDITIONAL DEFINITIONS AND REVISIONS TO THE CONTRACT AND SPECIFICATIONS

- A. Refer to Article 2 of the Contract for definition of terms, words and expressions used in the General Conditions not otherwise defined herein.
- B. "APPROVED," ETC. "Approved," "acceptable," "satisfactory," and words of similar import shall mean and intend approved, acceptable or satisfactory to the Commissioner.
- C. Design Consultant: "Design Consultant" shall mean the entity responsible for providing design services for the Project, including without limitation, preparing the construction documents (drawings and specifications) and providing services in connection with such documents during construction. The entity serving as the "Design Consultant" may be a corporation, firm, partnership, joint venture, individual or combination thereof. Such entity may be either an employee(s) of the City or an entity engaged by the City to provide such services.
- D. "DIRECTED," "REQUIRED," ETC.- Wherever reference is made in the Contract to the work or its performance, the terms "directed," "required," "permitted," "ordered," "designated," "prescribed," "determined," and words of similar import shall, unless expressed otherwise, imply the direction, requirements, permission, order, designation or prescription of the Commissioner.
- E. "Indicated": Requirements expressed by graphic representations or in written form on Drawings, in Specifications, and in other Contract Documents. Other terms including "shown," "noted," "scheduled," and "specified" have the same meaning as "indicated."
- F. "Furnish": Supply and deliver to Project site, ready for unloading, unpacking, assembly, installation, and similar operations.
- G. "Install": Operations at Project site including unloading, temporarily storing, unpacking, assembling, erecting, placing, anchoring, applying, working to dimension, finishing, curing, protecting, cleaning, and similar operations.
- H. "Provide": Furnish and install, complete and ready for the intended use.
- I. "Project Site": Space available for performing construction activities. The extent of Project site is shown on Drawings.





1.3 CODES, AGENCIES AND REGULATIONS:

A.D.A.A.G. Americans with Disabilities Act (ADA) – Architectural Barriers Act (ABA)

B.G. & E. Bureau of Gas and Electricity of the City of New York

B.S. & A. New York City Board of Standards and Appeals

DOE Department of Energy

E.C.C.C.N.Y.S. Energy Conservation Construction Code of New York State

EPA Environmental Protection Administration

N.Y.C.C.C. New York City Construction Codes – includes:

New York City Plumbing Code

New York City Building Code

New York City Mechanical Code

New York City Fuel Gas Code

N.Y.S.D.O.L New York State Department of Labor

N.Y.C.D.E.P New York City Department of Environmental Protection

N.Y.C.E.C. New York City Electrical Code

N.Y.C.E.C.C New York City Energy Conservation Code

N.Y.C.F.C New York City Fire Code

N.Y.S...D.E.C. New York State Department of Environmental Conservation

O.S.H.A. Occupational Safety & Health Administration

1.4 INDUSTRY STANDARDS:

- A. STANDARD REFERENCES Unless otherwise specifically indicated in the Contract Documents, whenever reference is made to the furnishing of materials or testing thereof that conforms to the standards of any technical society, organization or body, it shall be construed to mean the latest standard, code, specification adopted and published by that technical society, organization or body, as of the date of the bid opening, unless the provisions of the New York City Construction Codes adopt a different or earlier dated version of such standard.
- B. APPLICABILITY OF STANDARDS: Unless the Contract Documents include more stringent requirements, applicable construction industry standards have the same force and effect, to the extent referenced, as if bound or copied directly into the Contract Documents. Such standards are made a part of the Contract Documents by reference.
- C. CONFLICTING REQUIREMENTS: Where compliance with two or more standards is specified and the standards establish different or conflicting requirements for minimum quantity or quality, comply with the most stringent requirements. Immediately refer uncertainties, and requirements that are different but apparently equal, to the Commissioner in writing for a decision before proceeding.
- D. STANDARD SPECIFICATIONS When no reference is made to a code, standard or specification, the Standard Specifications of the ASTM or the AIEE, as the case may be, shall govern.
- E. REFERENCES Reference to a technical society, organization or body may be made in the Specifications by abbreviations. Abbreviations and acronyms used in the Specifications and other Contract Documents mean the associated name. The following names are subject to change and are





believed, but are not assured, to be accurate and up-to-date as of the Issue Date of the Contract Documents.

AA Aluminum Association, Inc. (The)

AAADM American Association of Automatic Door Manufacturers

AABC Associated Air Balance Council

AAMA American Architectural Manufacturers Association

AASHTO American Association of State Highway and Transportation Officials

AATCC American Association of Textile Chemists and Colorists (The)

ABAA Air Barrier Association of America

ABMA American Bearing Manufacturers Association

ACPA American Concrete Pipe Association

AEIC Association of Edison Illuminating Companies, Inc. (The)

AF&PA American Forest & Paper Association

AGA American Gas Association

AGC Associated General Contractors of America (The)

AGMA American Gear Manufacturer Association

AHA American Hardboard Association (Now part of CPA)

AHAM Association of Home Appliance Manufacturers

Al Asphalt Institute

AIA American Institute of Architects (The)

AIEE American Institute of Electrical Engineers

AISC American Institute of Steel Construction

AISI American Iron and Steel Institute

AITC American Institute of Timber Construction

ALCA Associated Landscape Contractors of America

(Now PLANET - Professional Landcare Network)





ALSc American Lumber Standard Committee, Incorporated

ALI Automotive Lift Institute

AMCA Air Movement and Control Association International, Inc.

ANSI American National Standards Institute

AOSA Association of Official Seed Analysts, Inc.

APA APA - The Engineered Wood Association

APA Architectural Precast Association

API American Petroleum Institute

ARI Air-Conditioning & Refrigeration Institute

ARMA Asphalt Roofing Manufacturers Association

ASA American Standards Association

ASAE American Society of Agricultural Engineers

ASCE/SEI American Society of Civil Engineers, Structural Engineering Institute

ASHRAE American Society of Heating, Refrigerating and Air-Conditioning

Engineers

ASME American Society of Mechanical Engineers

ASSE American Society of Sanitary Engineering

ASTM ASTM International

(American Society for Testing and Materials International)

AWCI AWCI International

(Association of the Wall and Ceiling Industry International)

AWCMA American Window Covering Manufacturers Association (Now WCSC)

AWI Architectural Woodwork Institute

AWPA American Wood-Preservers' Association

AWSC American Welding Society

AWWA American Water Works Association

BHMA Builders Hardware Manufacturers Association

BIA Brick Industry Association (The)





BICSI BICSI

BIFMA International

(Business and Institutional Furniture Manufacturer's Association

International)

BISSC Baking Industry Sanitation Standards Committee

CIBSE Charted Institute of Building Services Engineers

CCC Carpet Cushion Council

CDA Copper Development Association

CEA Canadian Electricity Association

CFFA Chemical Fabrics & Film Association, Inc.

CGA Compressed Gas Association

CGSB Canadian General Standards Board

CIMA Cellulose Insulation Manufacturers Association

CIPRA Cast Iron Pipe Research Association

CISCA Ceilings & Interior Systems Construction Association

CISPI Cast Iron Soil Pipe Institute

CLFMI Chain Link Fence Manufacturers Institute

CPA Composite Panel Association

CPPA Corrugated Polyethylene Pipe Association

CPSC Consumer Product Safety Commission

CRI Carpet & Rug Institute (The)

CRSI Concrete Reinforcing Steel Institute

CSA Canadian Standards Association

CSI Cast Stone Institute

CSI Construction Specifications Institute (The)

CSSB Cedar Shake & Shingle Bureau

CTI Cooling Technology Institute (Formerly: Cooling Tower Institute)





DASMA Door and Access Systems Manufacturer's Association International

DHI Door and Hardware Institute

DOC U.S. Department of Commerce - National Institute of Standards and

Technology

EIA Electronic Industries Alliance

DOJ U.S. department of Justice

EIMA EIFS Industry Members Association

DOL U.S. Department of labor

EJCDC Engineers Joint Contract Documents Committee

DOTn U.S. Department of Transportation

EN European Committee of Standards

EJMA Expansion Joint Manufacturers Association, Inc.

ESD ESD Association

EVO Efficiency Valuation Organization

FEME Federal Emergency Management Agency

FIBA Federation Internationale de Basketball Amateur

(The International Basketball Federation)

FIVB Federation Internationale de Volleyball

(The International Volleyball Federation)

FMG FM Global (Formerly: FM - Factory Mutual System)

FMRC Factory Mutual Research (Now FMG)

FRSA Florida Roofing, Sheet Metal & Air Conditioning Contractors Association,

Inc.

FSA Fluid Sealing Association

FSC Forest Stewardship Council

GA Gypsum Association

GANA Glass Association of North America

GRI (Now GSI)

GS Green Seal

GSI Geosynthetic Institute





HI

Hydraulic Institute

ΗI

Hydronics Institute

HMMA

Hollow Metal Manufacturers Association (Part of NAAMM)

HPVA

Hardwood Plywood & Veneer Association

HPW

H. P. White Laboratory, Inc.

HUD

U.S. Department of Housing and Urban Development

IAPMO

International Association of Plumbing and Mechanical Officials

IAS

International Approval Services (Now CSA International)

IBF

International Badminton Federation

ICC

International Code Council, Inc.

ICEA

Insulated Cable Engineers Association, Inc.

ICRI

International Concrete Repair Institute, Inc.

IEC

International Electrotechnical Commission

IEEE

Institute of Electrical and Electronics Engineers, Inc. (The)

IESNA

Illuminating Engineering Society of North America

IEST

Institute of Environmental Sciences and Technology

IGCC

Insulating Glass Certification Council

IGMA

Insulating Glass Manufacturers Alliance

ILI

Indiana Limestone Institute of America, Inc.

ISO

International Organization for Standardization

ISSFA

International Solid Surface Fabricators Association

ITS

Intertek

ITU

International Telecommunication Union

KCMA

Kitchen Cabinet Manufacturers Association

LMA

Laminating Materials Association (Now part of CPA)

LPI

Lightning Protection Institute

МВМА

Metal Building Manufacturers Association





MFMA Maple Flooring Manufacturers Association, Inc.

MFMA Metal Framing Manufacturers Association

MH Material Handling (Now MHIA)

MHIA Material Handling Industry of America

MIA Marble Institute of America

MPI Master Painters Institute

MSS Manufacturers Standardization Society of The Valve and Fittings

Industry Inc.

NAAMM National Association of Architectural Metal Manufacturers

NACE International

(National Association of Corrosion Engineers International)

NADCA National Air Duct Cleaners Association

NAGWS National Association for Girls and Women in Sport

NAIMA North American Insulation Manufacturers Association

NBGQA National Building Granite Quarries Association, Inc.

NCAA National Collegiate Athletic Association (The)

NCMA National Concrete Masonry Association

NCPI National Clay Pipe Institute

NCTA National Cable & Telecommunications Association

NEBB National Environmental Balancing Bureau

NECA National Electrical Contractors Association

NeLMA Northeastern Lumber Manufacturers' Association

NEMA National Electrical Manufacturers Association

NETA InterNational Electrical Testing Association

NFHS National Federation of State High School Associations

NFPA NFPA (National Fire Protection Association)

NFRC National Fenestration Rating Council





NGA

National Glass Association

National Hardwood Lumber Association **NHLA**

NLGA National Lumber Grades Authority

NIS National Institute of Standards and Technology

NOFMA NOFMA: The Wood Flooring Manufacturers Association

(Formerly: National Oak Flooring Manufacturers Association)

NRCA National Roofing Contractors Association

National Ready Mixed Concrete Association **NRMCA**

NSF NSF International (National Sanitation Foundation International)

NSSGA National Stone, Sand & Gravel Association

NTMA National Terrazzo & Mosaic Association, Inc. (The)

NTRMA National Tile Roofing Manufacturers Association (Now TRI)

NWWDA National Wood Window and Door Association (Now WDMA)

OPL Omega Point Laboratories, Inc. (Acquired by ITS - Intertek)

PCI Precast / Pre-stressed Concrete Institute

PDCA Painting & Decorating Contractors of America

PDI Plumbing & Drainage Institute

PGI **PVC Geomembrane Institute**

PLANET Professional Landcare Network

(Formerly: ACLA - Associated Landscape Contractors of America)

PPS Power Piping Society

PTI Post-Tensioning Institute

RCSC Research Council on Structural Connections

RFCI Resilient Floor Covering Institute

RIS Redwood Inspection Service

RMI Rack Manufacturers Institute

RTI (Formerly: NTRMA - National Tile Roofing Manufacturers Association)

(Now TRI)





SAE

SAE International

SCAQMD

South Coast Air Quality Management District

SCS

Scientific Certification System

SDI

Steel Deck Institute

SDI

Steel Door Institute

SEFA

Scientific Equipment and Furniture Association

SGCC

Safety Glazing Certification Council

SHBI

Steel Heating Boiler Institute

SIA

Security Industry Association

SIGMA

Sealed Insulating Glass Manufacturers Association (Now IGMA)

SJI

Steel Joist Institute

SMA

Screen Manufacturers Association

SMACNA

Sheet Metal and Air Conditioning Contractors' National Association

SMPTE

Society of Motion Picture and Television Engineers

SPFA

Spray Polyurethane Foam Alliance

(Formerly: SPI/SPFD - The Society of the Plastics Industry, Inc.; Spray Polyurethane Foam Division)

SPIB

Southern Pine Inspection Bureau (The)

SPRI

Single Ply Roofing Industry

SSINA

Specialty Steel Industry of North America

SSPC

SSPC: The Society for Protective Coatings

STI

Steel Tank Institute

SWI

Steel Window Institute

SWRI

Sealant, Waterproofing, & Restoration Institute

TCA

Tile Council of America, Inc.

TIA/EIA

Telecommunications Industry Association/Electronic Industries Alliance

TMS

The Masonry Society





TPI

Truss Plate Institute, Inc.

TPI

Turfgrass Producers International

TRI

Tile Roofing Institute (Formerly: RTI - Roof Tile Institute)

UL

Underwriters Laboratories Inc.

ULC

Underwriters Laboratories of Canada

UNI

Uni-Bell PVC Pipe Association

USAV

USA Volleyball

USC

United States Code

USGBC

U.S. Green Building Council

USITT

United States Institute for Theatre Technology, Inc.

WASTEC

Waste Equipment Technology Association

WCLIB

West Coast Lumber Inspection Bureau

WCMA

Window Covering Manufacturers Association (Now WCSC)

WCSC

Window Covering Safety Council

(Formerly: WCMA - Window Covering Manufacturers Association)

WDMA

Window & Door Manufacturers Association

(Formerly: NWWDA - National Wood Window and Door Association)

WI

Woodwork Institute (Formerly: WIC - Woodwork Institute of California)

WIC

Woodwork Institute of California (Now WI)

WMMPA

Wood Moulding & Millwork Producers Association

WRI

Wire Reinforcement Institute, Inc.

USEPA

United States Environmental Protection Agency

WSRCA

Western States Roofing Contractors Association

WWPA

Western Wood Products Association

PART II - PRODUCTS (Not Used)

PART III - EXECUTION (Not Used)

END OF SECTION 01 42 00



No Text



SECTION 01 50 00 TEMPORARY FACILITIES, SERVICES AND CONTROLS

PARTI- GENERAL

1.1 RELATED DOCUMENTS:

A. The following documents apply to all required work for the Project: (1) the Contract Drawings, (2) the Specifications, (3) the General Conditions, (4) the Addendum, and (5) the Contract [City of New York Standard Construction Contract].

1.2 SUMMARY:

- A. This section includes the following:
 - a. Temporary Water System
 - b. Temporary Sanitary Facilities
 - c. Temporary Electric Power, Temporary Lighting System, And Site Security Lighting
 - d. Temporary Heat
 - e. Dewatering Facilities And Drains
 - f. Temporary Field Office for Contractor
 - g. Resident Engineer's Office
 - h. Material Sheds
 - i. Temporary Enclosures
 - j. Temporary Partitions
 - k. Temporary Fire Protection
 - I. Work Fence Enclosure
 - m. Rodent and Insect Control
 - n. Plant Pest Control Requirements
 - o. Project Identification Signage
 - p. Security Guards/Fire Guards on Site
 - g. Project Sign and Rendering
 - r. Safety

1.3 RELATED SECTIONS: include without limitation the following:

Α.	Section 01 10 00	SUMMARY
B.	Section 01 42 00	REFERENCES
C.	Section 01 54 11	TEMPORARY ELEVATORS AND HOISTS
D.	Section 01 54 23	TEMPORARY SCAFFOLDS AND SWING STAGING
E.	Section 01 77 00	CLOSE OUT PROCEDURES

1.4 **DEFINITIONS**:

- A. Refer to Article 2 of the Contract for definition of terms, words and expressions used in the General Conditions not otherwise defined herein.
- B. Permanent Enclosure: As determined by Commissioner, permanent or temporary roofing that is complete, insulated, and weather tight; exterior walls which are insulated and weather tight; and all openings that are closed with permanent construction or substantial temporary closures.



C. Design Consultant: "Design Consultant" shall mean the entity responsible for providing design services for the Project, including without limitation, preparing the construction documents (drawings and specifications) and providing services in connection with such documents during construction. The entity serving as the "Design Consultant" may be a corporation, firm, partnership, joint venture, individual or combination thereof. Such entity may be either an employee(s) of the City or an entity engaged by the City to provide such services.

1.5 SUBMITTALS:

- A. Site Plan: Show temporary facilities, utility hookups, staging areas, and parking areas for construction personnel.
- B. Reports: Submit reports of tests, inspections, meter readings and similar procedures for temporary use.

1.6 PROJECT CONDITIONS:

- A. Temporary Use of Permanent Facilities and Services: The Contractor shall be responsible for the operation, maintenance, and protection of each permanently installed facility and service while in use during construction before Final Acceptance by the City, regardless of previously assigned responsibilities.
- B. Install, operate, maintain and protect temporary facilities, services and controls.
 - Keep temporary services and facilities clean and neat in appearance.
 - 2. Operate temporary services in a safe and efficient manner.
 - 3. Relocate temporary services and facilities as needed as Work progresses.
 - 4. Do not overload temporary services and facilities or permit them to interfere with progress.
 - 5. Provide necessary fire prevention measures.
 - 6. Do not allow hazardous, dangerous or unsanitary conditions, or public nuisances to develop or persist on-site

1.7 NON-REGULAR WORK HOURS (OVERTIME):

- A. The Contractor shall provide the temporary services, facilities and controls set forth in this Section during other than regular working hours if the Drawings and/or the Specifications indicate that the Work, or specific components thereof, must be performed during other than regular working hours. In such case, all costs for the provision of temporary services, facilities and controls during other than regular working hours shall be deemed included in the total Contract Price.
- B. The Contractor shall provide the temporary services, facilities and controls set forth in this Section during other than regular working hours if a change order is issued directing the Contractor to perform the Work, or specific components thereof, during other than regular working hours. In such case, compensation for the provision of temporary services, facilities and controls during other than regular working hours shall be provided through the change order.

1.8 SERVICES BEYOND COMPLETION DATE:

A. The Contractor shall provide the temporary services, facilities and controls set forth in this Section until the date on which it completes all required work at the site, including all punch list work, as certified in writing by the Resident Engineer, or earlier if so directed in writing by the Commissioner. The Contractor shall provide such temporary services, facilities and controls even if completion of all required work at the site occurs after the time fixed for such completion in Schedule A.



PART II - PRODUCTS

2.1 MATERIALS:

- A. Provide undamaged materials in serviceable condition and suitable for use intended.
- B. Tarpaulins: Waterproof, fire-resistant UL labeled with flame spread rating of 15 or less. For temporary enclosures, provide translucent, nylon-reinforced, laminated polyethylene or polyvinyl chloride, fire-retardant tarpaulins.
- C. Water: Potable and in compliance with requirements of the Department of Environmental Protection.

2.2 EQUIPMENT:

- A. Provide undamaged equipment in serviceable condition and suitable for use intended.
- B. Water Hoses: Heavy-duty abrasive-resistant flexible rubber hoses, 100 feet (30 m) long with pressure rating greater than the maximum pressure of the water distribution system. Provide adjustable shutoff nozzles at hose discharge.
- C. Electric Power Cords: Grounded extension cords.
 - 1. Provide hard-service cords where exposed to abrasion or traffic.
 - 2. Provide waterproof connectors to connect separate lengths of electric cords where single lengths will not reach areas of construction activity.
 - 3. Do not exceed safe length-voltage ratio.
- D. Fire Extinguishers: Portable, UL rated; with class and extinguishing agent as required by locations and classes of fire exposures.

PART III - EXECUTION:

3.1 INSTALLATION, GENERAL:

- A. Locate facilities where they will serve the Project adequately and result in minimum interference with performance of the Work. Relocate and modify facilities as required by progress of the Work.
- B. Provide each facility ready for use when needed to avoid delay. Do not remove until facilities are no longer needed or are replaced by authorized use of completed permanent facilities as approved by the Resident Engineer.

3.2 TEMPORARY WATER SYSTEM:

REFER TO THE ADDENDUM FOR THE APPLICABILITY OF SUB-SECTION 3.2 A

- A. TEMPORARY WATER SYSTEM NEW FACILITIES: During construction, the Contractor shall furnish a Temporary Water System as set forth below.
 - 1. Immediately after the Commissioner has issued an order to start work, the Contractor shall file an application with the Dept. of Environmental Protection for the schedule of charges for water use during construction. The Contractor will be responsible for payment of water charges.
 - 2. Immediately after the Commissioner has issued an order to start work, the Contractor shall file an application with the Department of Environmental Protection's Bureau of Water Supply and obtain a permit to install the temporary water supply system. The system shall be installed and maintained for the use of the Contractor and its subcontractors. A copy of the above mentioned permit shall be filed with the Commissioner. The Contractor shall provide temporary water main, risers and waste stacks as directed and install on each floor, outlets with two (2) 3/4" hose valve connections over a barrel installed on a steel pan. The Contractor shall provide drains from the pans to the stack and house sewer and hose bibs to drain the water supply



- risers and mains. During winter months, the Contractor shall take the necessary precautions to prevent the temporary water system from freezing. The Contractor shall provide repairs to the temporary water supply system for the duration of the project until said temporary system is dismantled and removed.
- 3. Disposition of Temporary Water System: The Contractor shall be responsible for dismantling the temporary water system when no longer required for the construction operations, or when replaced by the permanent water system installed for the project, or as otherwise directed by the Resident Engineer. All repair work resulting from the dismantling of the temporary water system shall be the responsibility of the Contractor.

REFER TO THE ADDENDUM FOR THE APPLICABILITY OF SUB-SECTION 3.2 B

- B. TEMPORARY WATER SYSTEM PROJECTS IN EXISTING FACILITIES:
 - 1. When approved by the Commissioner, use of existing water system will be permitted for temporary water service during construction, as long as the system is cleaned and maintained in a condition acceptable to the Commissioner. At Substantial Completion, the Contractor shall restore the existing water system to conditions existing before initial use.
 - 2. The Contractor shall be responsible for all repairs to the existing water system permitted to be used for temporary water service during construction. The Contractor shall be responsible to maintain the existing system in a clean condition on a daily basis, acceptable to the Commissioner.
 - 3. The Contractor will be responsible for payment of water charges as directed by the Commissioner. Billing will be in accordance with the Department of Environmental Protection schedule of charges for Building Purposes.
- C. WASH FACILITIES: The Contractor shall install wash facilities supplied with potable water at convenient locations for personnel involved in handling materials that require wash-up for a healthy and sanitary condition.
 - 1. Dispose of drainage properly.
 - 2. Supply cleaning compounds appropriate for each condition.
 - 3. Include safety showers, eyewash fountains and similar facilities for the convenience, safety and sanitation of personnel.
- D. DRINKING WATER FACILITIES: The Contractor shall provide drinking water fountains or containerized tap-dispenser bottled-drinking water units, complete with paper cup supplies. Where power is accessible, provide electric water coolers to maintain dispensed water temperature at 45 to 55 deg. F (7 to 13 deg. C).

3.3 TEMPORARY SANITARY FACILITIES:

A. The Contractor shall provide toilets, wash facilities and drinking water fixtures in compliance with regulations and health codes for type, number, location, operation and maintenance of fixtures and facilities. Provide toilet tissue, paper towels, paper cups and similar disposable materials as appropriate for each facility, and provide covered waste containers for used materials.

REFER TO THE ADDENDUM FOR THE APPLICABILITY OF SUB-SECTION 3.3 B

- B. SELF-CONTAINED TOILET UNITS:
 - The Contractor shall provide temporary single-occupant toilet units of the chemical, aerated recirculation, or combustion type for use by all construction personnel. Units shall be properly vented and fully enclosed with a glass-fiber-reinforced polyester shell or similar nonabsorbent material. Quantity of toilet units shall comply with the latest OSHA regulations.
 - 2. Toilets: Install separate self-contained toilet units for male and female personnel. Shield toilets to ensure privacy.



REFER TO THE ADDENDUM FOR THE APPLICABILITY OF SUB-SECTION 3.3 C

C. **EXISTING TOILETS:**

- TOILET FACILITIES: When approved by the Commissioner, the Contractor shall arrange for the use of existing toilet facilities by all personnel during the execution of the work. The Contractor shall be responsible to clean and maintain facilities in a condition acceptable to the Resident Engineer and, at completion of construction, to restore facilities to their condition at the time of initial use.
- 2. MAINTENANCE - The Contractor shall maintain the temporary toilet facilities in a clean and sanitary manner and make all necessary repairs.
- 3. NUISANCES - The Contractore shall not cause any sanitary nuisance to be committed by its employees or the employees of its subcontractors in or about the work, and shall enforce all sanitary regulations of the City and State Health Authorities.

3.4 TEMPORARY ELECTRIC POWER, TEMPORARY LIGHTING SYSTEM, AND SITE SECURITY LIGHTING:

- A. SCOPE: This Section sets forth the General Conditions and procedures relating to Temporary Electric Power, Temporary Lighting System and Site Security Lighting during the construction period.
- TEMPORARY ELECTRIC POWER: B.

The Contractor shall provide and maintain a Temporary Electric Power service and distribution system of sufficient size, capacity and power characteristics required for construction operations for all required work by the Contractor and its subcontractors, including but not limited to power for the Temporary Lighting System, Site Security Lighting, construction equipment, hoists, temporary elevators and all field offices. Temporary Electric Power shall be provided as follows:

REFER TO THE ADDENDUM FOR THE APPLICABILITY OF SUB-SECTION 3.4 B (1)

1. **CONNECTION TO UTILITY LINES:**

- Temporary Electric Power Service for use during construction shall be provided as follows: The Contractor shall make all necessary arrangements with the Public Utility Company and pay all charges for the Temporary Electric Power system. The Contractor shall include in its total Contract Price any charges for Temporary Electric Power, including charges that may be made by the Public Utility Company for extending its electrical facilities, and for making final connections. The Contractor shall make payment directly to the Public Utility Company.
- APPLICATIONS FOR METER: The Contractor shall make application to the Public Utility b. Company and sign all documents necessary for, and pay all charges incidental to, the installation of a watt hour meter or meters for Temporary Electric Power. The Contractor shall pay to the Public Utility Company, all bills for Temporary Electric energy used throughout the work, as they become due.
- SERVICE AND METERING EQUIPMENT The Contractor shall furnish and install, at a C. suitable location on the site, approved service and metering equipment for the Temporary Electric Power System, ready for the installation of the Public Utility Company's metering devices. The temporary service mains to and from the metering location shall be not less than 100 Amperes, 3-phase, 4-wire and shall be of sufficient capacity to take care of all demands for all construction operations and shall meet all requirements of the NYCEC.



REFER TO THE ADDENDUM FOR THE APPLICABILITY OF SUB-SECTION 3.4 B (2)

CONNECTION TO EXISTING ELECTRICAL POWER SERVICE: 2.

- When approved by the Commissioner, electrical power service for the Temporary Lighting System and for the operation of small tools and equipment less than 1/4 horsepower may be taken from the existing electric distribution system if the existing system is of adequate capacity for the temporary power load. The Contractor shall cooperate and coordinate with the facility custodian, so as not to interfere with the normal operation of the facility.
- b. There will be no charge to the Contractor for the electrical energy consumed.
- The Contractor shall provide, maintain and pay all costs for separate temporary electric power for any temporary power for equipment larger than 1/4 horsepower. When directed by the Commissioner, the Contractor shall remove its own temporary power system.

REFER TO THE ADDENDUM FOR THE APPLICABILITY OF SUB-SECTION 3:4 B (3)

3. **ELECTRICAL GENERATOR POWER SERVICE:**

- When connection to Utility Lines or existing facility electric service is not available or is not adequate to supply the electric power need for construction operations, the Contractor shall provide self-contained generators to provide power beyond that available.
- Pay for all energy consumed in the progress of the Work, exclusive of that available from b. the existing facility or Utility Company.
- Provide for control of noise from the generators. C.
- d. Comply with the Ultra Low Sulfur Fuel in Non-Road Vehicles requirements as set forth in Article 5.4 of the Contract.

USE OF COMPLETED PORTIONS OF THE ELECTRICAL WORK: C.

- USE OF MAIN DISTRIBUTION PANEL: As soon as the permanent electric service feeders and equipment, metering equipment and main distribution panel are installed and ready for operation, the Contractor shall have the temporary lighting and power system changed over from the temporary service points to the main distribution panel.
- COST OF CHANGE OVER The Contractor shall be responsible for all costs due to this 2. change over of service and it shall also make application to the Public Utility Company for a watt hour meter to be set on the permanent meter equipment.
- 3. The requirements for temporary electric power service specified herein shall be adhered to after change over of service until final acceptance of the project.
- NO EXTRA COST The operation of the service and switchboard equipment shall be under the 4. supervision of the Contractor, but this shall in no way be interpreted to mean the acceptance of such part of the installation or relieve the Contractor from its responsibility for the complete work or any part thereof. There shall be no additional charge for supervision by the Contractor.

REFER TO THE ADDENDUM FOR THE APPLICABILITY OF SUB-SECTION 3.4 D

D. TEMPORARY LIGHTING SYSTEM:

The Contractor shall provide adequate service for the temporary lighting system, or a minimum of 100 Amperes, 3-phase, 4-wire service for the temporary lighting system, whichever is Division 01 – DDC STANDARD GENERAL CONDITION SINGLE CONTRACT PROJECTS Issue Date - June 01, 2013



greater, and make all necessary arrangements with the Public Utility Company and pay all charges by them for the Temporary Lighting System

- 2. The Contractor shall furnish and connect to the metered service point, a Temporary Lighting System to illuminate the entire area where work is being performed and points adjacent to the work, with separately fused circuits for stairways and bridges. Control switches for stairway circuits shall be located near entrance on ground floor.
- 3. ITEMS: The Temporary Lighting System provided by the Contractor shall consist of wiring, fixtures, left-hand double sockets, (one (1) double socket for every 400 square feet, with one (1) lamp and one (1) three-prong outlet) lamps, fuses, locked type guards, pigtails and any other incidental material. Additional details may be outlined in the detailed Specifications for the Electrical Work. Changes may be made, provided the full equivalent of those requirements is maintained.
- 4. The Temporary Lighting System shall be progressively installed as required for the advancement of the work under the Contract.
- 5. RELOCATION: The cost for the relocation or extension of the original Temporary Lighting System, required by the Contractor or its subcontractors, that is not required due to the normal advancement of the work, as determined by the Resident Engineer, shall be borne by the Contractor.
- 6. PIGTAILS: shall be furnished with left-hand sockets with locked type guards and 40 feet of rubber covered cable. The Contractor shall furnish and distribute a minimum of three (3) complete pigtails to each subcontractor. See the detailed Electrical Specifications for possible additional pigtails required.
- 7. LAMPS: The Contractor shall furnish and install one (1) complete set of lamps, including those for the trailers. Broken and burned out lamps in the temporary lighting system, DDC field office and construction trailers, shall be replaced by the Contractor. All lamps shall be compact fluorescent
- 8. CIRCUIT PROTECTION: The Contractor shall furnish and install GFI protection for the Temporary Lighting and Site Security Lighting Systems.
- 9. MAINTENANCE OF TEMPORARY LIGHTING SYSTEM:
 - a. The Contractor shall maintain the Temporary Lighting System in good working order during the scheduled hours established.
 - b. The Contractor shall include in its total Contract Price all costs in connection with the Temporary Lighting System, including all costs for installation, maintenance and electric power.
- 10. REMOVAL OF TEMPORARY LIGHTING SYSTEM: The temporary lighting system shall be removed by the Contractor when authorized by the Commissioner.
- 11. HAND TOOLS: The temporary lighting system shall not be used for power purposes, except that light hand tools not larger than 1/4 horsepower may be operated from such system by the Contractor and its subcontractors.

REFER TO THE ADDENDUM FOR THE APPLICABILITY OF SUB-SECTION 3.4 E

E. SITE SECURITY LIGHTING (FOR NEW CONSTRUCTION ONLY):

- 1. The Contractor shall furnish, install and maintain a system of site security lighting, as herein specified, to illuminate the construction site of the project, and it shall be connected to and energized from the Temporary Lighting System. All costs in connection with site security lighting shall be deemed included in the total Contract Price.
- 2. It is essential that the site security lighting system be completely installed and operating, at the earliest possible date. The Contractor shall direct its subcontractors to cooperate, coordinate and exert every effort to accomplish an early complete installation of the site security lighting system. After the system is installed and in operation, if a part of the system interferes with the work of any trade, the Contractor shall be completely responsible for the expense of removing,



- relocating and replacing all equipment necessary to reinstate the system to proper operating conditions.
- 3. The system shall consist of flood lighting by pole mounted guarded sealed-beam units. Floodlight units shall be mounted 16 feet above grade. Floodlights shall be spaced around the perimeter of the site to produce an illumination level of no less than one (1) foot candle around the perimeter of the site, as well as in any potentially hazardous area or any other area within the site that might be deemed by the Resident Engineer to require security illumination. The system shall be installed in a manner acceptable to the Resident Engineer. The first lighting unit in each circuit shall be provided with a photoelectric cell for automatic control. The photoelectric cell shall be installed as per manufacturer's recommendations.

4. All necessary poles shall be furnished and installed by the Contractor.

5. The site security lighting shall be kept illuminated at all times during the hours of darkness. The Contractor shall, at its own expense, shall keep the system in operation, and shall furnish and install all material necessary to replace all damaged or burned out parts.

6. The Contractor shall be on telephone call alert for maintaining the system during the operating period stated above.

7. All materials and equipment furnished under this section shall remain the property of the Contractor and shall be removed and disposed of by the Contractor when authorized in writing by the Resident Engineer.

REFER TO THE ADDENDUM FOR THE APPLICABILITY OF SUB-SECTION 3.5.

3.5 TEMPORARY HEAT:

A. GENERAL:

- Definition: The provision of Temporary Heat shall mean the provision of heat in order to permit construction to be performed in accordance with the Progress Schedule during all seasons of the year and to protect the work from the harmful effects of low temperature. In the event the building, or any portion thereof, is occupied during construction, the provision of Temporary Heat shall include the provision of heat to permit normal operations in such occupied areas.
 - a. The provision of Temporary Heat shall be in accordance with the temperature requirements set forth in Paragraph (c) below.
 - b. The provision of Temporary Heat shall include the provision of: 1) all fuel necessary and required, 2) all equipment necessary and required, and 3) all operating labor necessary and required. Operating labor shall mean that minimum force required for the safe day to day operation of the system for the provision of Temporary Heat and shall include, without limitation, heating maintenance labor and/or Fire Watch as required by NYC Fire Department regulations. Operating labor may be required seven (7) days per week and during other than normal working hours, for the period of time required by seasonal weather conditions.
 - c. In the event the building, or any portion thereof, is occupied and the Project involves the replacement, modification and/or shut down of the permanent heating system, or any key component thereof; and such system is a combined system which furnishes domestic hot water for the building occupants, the provision of Temporary Heat shall include the provision of domestic hot water at the same temperature as the system which is being replaced. Domestic hot water shall be provided in accordance with the phasing requirements set forth in the Contract Documents.
- 2. Responsibility: The Contractor's responsibility for the provision of Temporary Heat, including all expenses in connection therewith, shall be as set forth below:
 - a. Projects Involving Enclosure of the Building:

Division 01 – DDC STANDARD GENERAL CONDITION SINGLE CONTRACT PROJECTS Issue Date - June 01, 2013



- Prior to Enclosure Until the Commissioner determines that the building has been enclosed, as set forth in Sub-Section 3.5 B; the Contractor shall be responsible for the provision of Temporary Heat.
- Post Enclosure Once the Commissioner determines that the building, or any portion thereof, has been enclosed, as set forth in Sub-Section 3.5 B, the Contractor shall be responsible for the provision of Temporary Heat by one or more of the following means: 1) by an existing heating system (if any), 2) by a permanent heating system which is being installed as part of the Project, or 3) by a temporary heating system(s).
- 3) The Contractor shall, within two (2) weeks of the kick-off meeting, submit to DDC for review its proposed plan to provide Temporary Heat. Such plan is subject to approval by the Resident Engineer. The Contractor shall provide Temporary Heat in accordance with the approved plan until written acceptance by the Commissioner of the work of all Contractors, including punch list work, unless directed otherwise in writing by the Commissioner. The responsibility of the Contractor provided for herein is subject to the exception set forth in Sub-Section 3.5 A.2 (b) herein.
- b. Projects not involving Enclosure of the Building:
 - 1) If the Project involves the installation of a new permanent heating system if one did not exist previously, or the replacement, modification and/or shut down of the existing permanent heating system, or any key component thereof, the Contractor shall be responsible for the provision of Temporary Heat, except as otherwise provided in Sub-Section 3.5 H.3(b).2 herein.
 - 2) If the Project does not involve the installation of a new permanent heating system if one did not exist previously, or the replacement, modification and/or shut down of the existing permanent heating system, or any key component thereof; there is no Contractor responsibility of the provision of Temporary Heat, unless otherwise specified in the Contract Documents. However, if the Commissioner, pursuant to Sub-Section 3.5 H.3 (b).1 herein, determines that the provision of Temporary Heat is necessary due to special and/or unforeseen circumstances, the Contractor shall be responsible for the provision of Temporary Heat and shall be paid for the same in accordance with Sub-Section 3.5 H.3 (b).1 herein.

B. ENCLOSURE OF STRUCTURES:

- 1. Notification: The Contractor shall notify all its subcontractors and the Resident Engineer at least 30 days prior to the anticipated date that the building(s) will be enclosed.
- 2. Commissioner Determination: The Commissioner shall determine whether the building, or any portion thereof, has been enclosed. As indicated in Sub-Section 3.5 A.2 above, once the building has been enclosed, the Contractor shall be responsible for the provision of Temporary Heat. The Commissioner's determination with respect to building enclosure shall be based upon all relevant facts and circumstances, including without limitation, 1) whether the building meets the criteria set forth in Paragraph 3 below, and 2) whether the openings in the building, such as doorways and windows, have been sufficiently covered so as to provide reasonable heat retention and protection from the elements
- 3. Criteria for enclosure:
 - a. Roof Area:
 - A building shall be considered to be roofed, when the area to be roofed is covered by a permanent structure and all openings through the permanent structure are covered and protected by temporary covers as described in Paragraph (c) below.
 - Intermediate floor structures of multi-floor buildings shall be considered to be roofed subject to the same requirements of the building roof.



- The final roofing system need not be in place for the building or structure to be 3) determined to be enclosed; provided, however, all openings through the permanent structure covering the roof must be covered and protected by temporary covers, as described in Paragraph (c) below.
- Walls: For the walls to be determined to be enclosed permanent exterior wall elements or b. facing material must be in place and all openings must be covered and protected by temporary covers, as described in Paragraph (c) below.
- Temporary Covers: In order to be acceptable, temporary covers must be securely fixed to C. prevent the entrance of rain, snow and direct wind. The minimum material requirements for temporary covers are as follows: 1) minimum10 mil. Plastic 2) minimum 12 ounce waterproof canvas tarpaulins, or 3) a minimum three-eighths (3/8) inch thickness exterior grade plywood.
- Temporary covers for openings shall be the responsibility of the Contractor and such d. work shall be deemed included in the Contract price.

TEMPERATURE REQUIREMENTS: C.

- Unoccupied Buildings: The temperature requirement for the provision of Temporary Heat in unoccupied buildings shall be the GREATER of the following: 1)50 degrees Fahrenheit, or 2) the temperature requirement for the particular type of work set forth in the Contract Documents.
- Occupied Buildings: The temperature requirement for the provision of Temporary Heat in 2. occupied buildings, or portions thereof, shall be the GREATER of the following: 68 degrees Fahrenheit or the temperature requirement for the particular type of work set forth in the Contract Documents.

DURATION: D.

- The Contractor shall be required to provide Temporary Heat until the date on which it completes all required work at the site, including all punch list work, as certified in writing by the Resident Engineer, or earlier if so directed in writing by the Commissioner. The Contractor shall be responsible for the provision of Temporary Heat for the time specified herein, regardless of any delays in completion of the Project, including delays that result in the commencement of the provision of Temporary Heat during a season that is later than that which may have been originally anticipated. The Contractor shall include in its Total Contract Price all expenses in connection with the provision of Temporary Heat in accordance with the requirements specified herein.
- The total Contract duration is set forth in consecutive calendar days in Schedule A of the 2. Addendum. The Table set forth below indicates the number of full heating seasons that are deemed included in various contract durations, which are specified in consecutive calendar days (ccd)s. At a minimum, a full heating season shall extend from October 15th to April 15th.

Contract Duration up to 360 ccds 360 to 720 ccds more than 720 ccds Full Heating Seasons Required

1 full heating season 2 full heating seasons 3 full heating seasons

METHOD OF TEMPORARY HEAT: E.

- The method of temporary heat shall be in conformance with the New York City Fire Code and with all applicable laws, rules and regulations. Prior to implementation, such method shall be subject to the written approval of the Commissioner.
- The method of temporary heat shall: 2.
 - Not cause the deposition of dirt or smudges upon any finished work or cause any defacement or discoloration to the finished work.
 - Not be injurious or harmful to people or materials. b.



- c. Portable fueled heating devises or equipment SHALL NOT BE ALLOWED for use as temporary heat other than construction-related curing or drying in conformance with the NYC Fire Code.
- 3. No open fires will be permitted.

F. TEMPORARY HEATING SYSTEM:

1. The temporary system for the provision of Temporary Heat provided by the Contractor following enclosure of the building shall be complete including, subject to provisions of paragraph E above, boilers pumps, radiators, space heaters, water and heating piping, insulation and controls. The temporary system for the provision of Temporary Heat shall be capable of maintaining the minimum temperature requirements set forth in Paragraph C above.

G. COORDINATION:

1. The Contractor, in the provision of Temporary Heat, shall coordinate its operations in order to insure sufficient and timely performance of all required work, including work performed by trade subcontractors. The Contractor shall supply and pay for all water required and used in the building for the operation of the heating system(s) for the purpose of Temporary Heat. The Contractor shall include all expenses in connection with the supply of water for Temporary Heat in its Total Contract Price. During the period in which Temporary Heat in an enclosed building is being furnished and maintained, the Contractor shall provide proper ventilating and drying, open and close the windows and other openings when necessary for the proper execution of the work and also when directed by DDC. The Contractor shall maintain all permanent or temporary enclosures at its own expense.

H. USE OF PERMANENT HEATING SYSTEMS:

1. Use of Permanent Heating System for Temporary Heat after Building Enclosure

a. The Contractor shall provide all labor and materials to promptly furnish and set all required equipment and convectors and/or radiators, piping, valves, fitting, etc., in ample time for their use for the provision of Temporary Heat after enclosure of the building.

b. New portions of the permanent heating system that are used for furnishing Temporary Heat shall be left in near perfect condition when delivered to the City for operation. Any repairs required, other than for ordinary wear and tear on the equipment, shall be made by the Contractor at his/her expense. The starting date for the warranty or guarantee period for such equipment shall be the date of Substantial Completion acceptance.

c. In the event that the Contractor does not advance the installation of the permanent heating system in sufficient time to permit its use for Temporary Heat as determined by DDC, the Contractor shall furnish and install a separate system for the provision of Temporary Heat as required to maintain the minimum temperature requirements set forth in Paragraph C above.

- 2. All equipment for the system for the provision of Temporary Heat shall be placed so as to comply with the requirements specified hereinbefore, and shall be connected, disconnected and suitably supported and located so as to permit construction work, including finish work such as wall plastering and painting, to proceed. The installation of the system for the provision of Temporary Heat by the Contractor, including the placing of ancillary system equipment, shall be coordinated with the operations of all trade subcontractors so as to insure sufficient and timely performance of the work. Once the permanent heating system is operating properly, the Contractor shall remove all portions of the system for Temporary Heat not part of the permanent heating system.
- 3. Temporary Heat Allowance for Special Conditions or and/or Unforeseen Circumstances.
 - a. The City may establish an allowance in the Contract for payment of costs and expenses in connection with the provision of Temporary Heat as set forth herein. If established, the City will include an amount for such allowance on the Bid Form, and the Contractor shall



include such allowance amount in its Total Contract Price. The Contractor shall only be entitled to payment from this allowance under the conditions and in accordance with the requirements set forth below. In the event this allowance or any portion thereof remains unexpended at the conclusion of the Contract, such allowance shall remain the sole property of the City. Should the amount of the allowance be insufficient to provide payment for the expenses specified below, the City will increase the amount of the allowance.

- b. The allowance set forth herein may be utilized only under the conditions set forth below.
 - 1. In the event the Project does not involve the installation of a new permanent heating system if one did not exist previously, or the replacement, modification and/or shut down of the existing permanent heating system, or any key component thereof, and the Commissioner determines that the provision of Temporary Heat is necessary due to special and/or unforeseen circumstances, the Contractor shall be responsible for the provision of Temporary Heat, as directed by the Commissioner. The City shall pay such Contractor for all costs for labor, material, and equipment necessary and required for the same. Payment shall be made in accordance with Article 26 of the Contract, except that the cost of fuel shall be as set forth in Paragraph (c) below.
 - In the event the Commissioner determines that there is a need for maintenance of the permanent heating system by the Contractor after written acceptance by the Commissioner of the work, and that the need for such maintenance is not the fault of the Contractor, the Contractor shall provide the required maintenance of the permanent heating system for the period of time directed by the Commissioner. The City shall pay the Contractor for the cost of direct labor and fuel necessary and required in connection with such maintenance, excluding the cost of any foremen or other supervision. Payment shall be made in accordance with Article 26 of the Contract, except that the cost of fuel shall be as set forth in Paragraph (c) below.
- c. Payment for Fuel Costs Payment from the allowance set forth herein for the cost of fuel necessary and required to operate the system for the provision of Temporary Heat or to maintain the permanent heating system under the conditions set forth in Paragraph b above shall be limited to the direct cost of such fuel. The Contractor shall not be entitled to any overhead and/or profit for such fuel costs. In order to receive payment for such fuel costs, the Contractor must present original invoices for the same. DDC reserves the right to furnish the required fuel.

I. RELATED ELECTRICAL WORK:

- 1. The Contractor shall be responsible for providing the items set forth below and shall include all expenses in connection with such items in its Total Contract Price. The Contractor shall provide such items promptly when required and shall in all respects coordinate its work with the work performed by trade subcontractors in order to facilitate the provision of Temporary Heat.
 - The Contractor shall provide all labor, materials, equipment and power necessary and required to furnish and maintain any temporary or permanent electrical connections to all equipment specified to be connected as part of the work of his Contract.
 - b. The Contractor shall supply and pay for all power necessary and required for the operation of the system for the provision of Temporary Heat and/or the permanent heating system used for Temporary Heat. Such power shall be provided by the Contractor for Electrical Work for the duration the Contractor is required to provide Temporary Heat, as set forth in Paragraph D above.
- 2. In providing the items set forth in Paragraph 1 above, the Contractor is advised that labor may be required seven (7) days a week and/or during other than normal working hours for the period of time required by seasonal weather conditions.





J. RELATED PLUMBING WORK:

- 1. The Contractor shall be responsible for providing all labor, materials and equipment necessary and required to furnish and maintain all temporary or permanent connections to all equipment or plumbing outlets specified to be provided as part of the work of this Contract. The Contractor shall include all expenses in connection with such items of work in its Total Contract Price. The Contractor shall provide such items of work promptly when required and shall in all respects coordinate its work with the work performed by trade subcontractors in order to facilitate the provision of Temporary Heat.
- In the event portions of the permanent plumbing equipment furnished by the Contractor as part of the work of this Contract are used for the provision of Temporary Heat either during construction or prior to acceptance by the City of the complete plumbing system, the Contractor shall be responsible to provide such plumbing equipment to the City in near perfect condition and shall make any repairs required, other than for ordinary wear and tear on the equipment, at his expense. The starting date for warranty and/or guarantee period for such plumbing equipment shall be the date of Substantial Completion acceptance by the City.
- 3. For Projects requiring the installation of new and/or modified gas service, as well as associated meter installations, the Contractor shall promptly perform all required filings and coordination with the Utility Companies in order to expedite the installation, testing, and approval of the gas service and associated meter(s).

3.6 STORM WATER CONTROL, DEWATERING FACILITIES AND DRAINS:

A. PUMPING:

- Comply with requirements of authorities having jurisdiction. Maintain Project site, excavations, and construction free of water. Provide barriers in and around excavations and subgrade construction to prevent flooding by runoff of storm water from heavy rainfall.
- Contractor shall furnish and install all necessary automatically operated pumps of adequate capacity with all required piping to run-off agencies, so as to maintain the excavation, cellar floor, pits and exterior depressions and excavations free from accumulated water during the entire period of construction and up to the date of final acceptance of work of the Contract.
- 3. All pumps shall be maintained at all times in proper working order.
- 4. Dispose of rainwater in a lawful manner that will not result in flooding Project or adjoining properties nor endanger permanent Work or temporary facilities.
- 5. Remove snow and ice as required to minimize accumulations.

3.7 TEMPORARY FIELD OFFICE FOR CONTRACTOR:

- A. The Contractor shall establish a temporary field office for its own use at the site during the period of construction, at which readily accessible copies of all Contract Documents shall be kept.
- B. The field office shall be located where it will not interfere with the progress of any part of the work or with visibility of traffic control devices.
- C. CONTRACTOR'S REPRESENTATIVE: In charge of the office there shall be a responsible and competent representative of the Contractor, duly authorized to receive orders and directions and to put them into effect.
- D. Arrangements shall be made by the Contractor whereby its representative may be readily accessible by telephone.
- E. All temporary structures shall be of substantial construction and neat appearance, and shall be painted a uniform gray unless otherwise directed by the Commissioner.
- F. CONTRACTOR'S SIGN The Contractor shall post and keep posted, on the outside of its field office, office or exterior fence or wall at site of work, a legible sign giving full name of the company, address of the company and telephone number(s) of responsible representative(s) of the firm who can be reached in event of an emergency at any time.



G. ADVERTISING PRIVILEGES - The City reserves the right to all advertising privileges. The Contractor shall not cause any signs of any kind to be displayed at the site unless specifically required herein or authorized by the Commissioner.

3.8 DDC FIELD OFFICE:

REFER TO THE ADDENDUM FOR THE APPLICABILITY OF SUB-SECTION 3.8 A

- A. OFFICE SPACE IN EXISTING BUILDING:
 - 1. The Resident Engineer will arrange for office space for sole use in the building where work is in progress. The Contractor shall provide and install a lockset for the door to secure the equipment in the room. The Contractor shall provide two (2) keys to the Resident Engineer. After completion of the project the Contractor shall replace the original lockset on the door and ensure its proper operation.
 - 2. In addition to equipment specified in Sub-Section 3.8 D, the Contractor shall provide, for exclusive use of the DDC Field Office, the following:
 - a. Two (2) single pedestal desks, 42" x 32"; two (2) swivel chairs with arms and three (3) side chairs without arms to match desk. Two metal (2) lockers, single units, 15" x 18" x 78" overall including 6" legs. Lockers to have flat key locks with two (2) keys each, General Steel products or approved equal. Two (2) full ball bearing suspension four (4) drawer vertical legal filing cabinets with locks, approximately 52"H x 28 ½"D x 18"W.
 - b. One (1) 9000 B.T.U air conditioner or as directed by Commissioner. Wiring for the air conditioner shall be minimum No. 12 AWG fed from individual circuits in the fuse box.
 - c. One (1) folding conference table, 96" x 30" and ten (10) folding chairs.
 - d. Two (2) metal wastebaskets.
 - e. One (1) fire extinguisher, one (1) quart vaporizing liquid type, brass, wall mounted by Pyrene No. C21 or approved equal.
 - f. One (1) Crystal Springs water cooler with bottled water, Model No. LP14058 or approved equal to be furnished for the duration of the project as required.
 - 3. The Contractor shall provide one (1) telephone, where directed and shall pay all costs for telephone service for calls within the New York City limits for the duration of the project.
 - 4. All furniture and equipment, except computer equipment specified in Sub-Section 3.8 D.3, shall remain the property of the Contractor.

REFER TO THE ADDENDUM FOR THE APPLICABILITY OF SUB-SEECTION 3.8 B

B. DDC FIELD OFFICE TRAILER:

- 1. GENERAL: The Contractor shall, for the time frame specified herein, provide and maintain at its own cost and expense a DDC Construction Field Office and all related items as specified herein [hereinafter collectively referred to as the "DDC Field Office"] for the exclusive use of the Resident Engineer. The DDC Field Office shall be located at the Project site and shall be solely dedicated to the Project. Provision of the DDC Field Office shall commence within THIRTY (30) days from Notice to proceed and shall continue through forty-five (45) days after Substantial Completion of the required construction at the Project site. The Contractor shall remove the DDC Field Office forty-five (45) days after Substantial Completion of the required construction, or as otherwise directed in writing by the Commissioner.
- 2. TRAILER: The Contractor shall provide at its own cost and expense a mobile office trailer for use as the DDC Field Office. The Contractor shall install and connect all utility services to the trailer within thirty (30) days from Notice to Proceed. The trailer shall have equipment in compliance with the minimum requirements hereinafter specified. Any permits and fees





required for the installation and use of said trailer shall be borne by the Contractor. The trailer including furniture and equipment therein, except computer equipment specified in Sub-Section 3.8D.3 herein, shall remain the property of the Contractor.

3. Trailer shall be an office type trailer of the size specified herein, with exterior stairs at entrance. Trailer construction shall be minimum 2 x 4 wall construction fully insulated with paneled interior walls, pre-finished gypsum board ceilings and vinyl tile floors.

REFER TO THE ADDENDUM FOR THE APPLICABILITY OF SUB-SECTION 3.8.B.3a or SUB-SECTION 3.8.B.3b.

- a. <u>DDC Managed Project Trailer</u>: DDC Field Office Trailer Size, Layout and Computer Workstation:
 - Overall length: 32 Feet
 Overall width: 10 Feet
 - 2) Interior Layout:
 Provide one (1) general office/conference room area and one (1) private
 office at one end of the trailer. Provide equipment and amenities as specified
 in Sub-Section 3.8.B herein.
 - 3) Computer Workstation: Provide one (1) complete computer workstation, as specified in Sub-Section 3.8.D herein, in the private office area as directed by the Resident Engineer.
- b. <u>CM Managed Project Trailer</u>: DDC Field Office Trailer Size, Layout and Computer Workstation:
 - 1) Overall length: 50 Feet Overall width: 10 Feet
 - 2) Interior Layout:

Provide one (1) large general office/conference room in the center of the trailer and two (2) private offices, one (1) each at either end of the trailer. Provide equipment and amenities as specified in Sub-Section 3.8.B herein.

- 3) Computer Workstation: Provide three (3) complete computer workstations as specified in Sub-Section 3.8.D herein. Provide one (1) each complete computer workstation in each private office and one (1) complete computer workstation at the secretarial position as directed by the Resident Engineer.
- 4. The exterior of the trailer shall be lettered with black block lettering of the following heights with white borders:

CITY OF NEW YORK

DEPARTMENT OF DESIGN AND CONSTRUCTION

DIVISION OF PUBLIC BUILDINGS

DDC FEILD OFFICE

2-1/2"

NOTE: In lieu of painting letters on trailer the Contractor may substitute a sign constructed of a good quality weatherproof material with the same type and size of lettering above.

- 5. All windows and doors shall have aluminum insect screens. Provide wire mesh protective guards at all windows.
- 6. The interior shall be divided by partitions into general and private office areas as specified herein. Provide a washroom located adjacent to the private office and a built-in wardrobe closet opposite the washroom. Provide a built-in desk in the private office(s) with fixed overhead shelf and clearance below for two (2) file cabinets.
- 7. Provide a built-in drafting or reference table, located in the general office/conference room, at least 60 inches long by 36 inches wide with cabinet below and wall type plan rack at least 42



inches wide.

- 8. The washroom shall be equipped with a flush toilet, wash basin with two (2) faucets, medicine cabinet, complete with supplies and a toilet roll tissue holder. Plumbing and fixtures shall be approved house type, with each appliance trapped and vented and a single discharge connection. Five (5) gallon capacity automatic electric heater for domestic hot water shall be furnished.
- 9. HVAC: The trailer shall be equipped with central heating and cooling adequate to maintain a temperature of 72 degrees during the heating season and 75 degrees during the cooling season when the outside temperature is 5 degrees F. winter and 89 degrees F. summer.
- 10. Lighting shall be provided via ceiling mounted fluorescent lighting fixtures to a minimum level of 50 foot candles in the open and private office(s) along with sufficient lighting in the washroom. Broken and burned out lamps shall be replaced by the Contractor. A minimum of four (4) duplex convenience outlets shall be provided in the open office and two (2) each in the private office(s). These outlets shall be in addition to special outlet requirements for computer stations, copiers, HVAC unit, etc.
- 11. Electrical service switch and panel shall be adequately sized for the entire trailer load. Provide dedicated circuits for HVAC units, hot water heater, copiers and other equipment as required. All wiring and installation shall conform to the New York City Electrical Code.
- 12. The following movable equipment shall be furnished:
 - a. Two (2) single pedestal desks, 42" x 32"; two (2) swivel chairs with arms and three (3) side chairs without arms to match desk. Two (2) full ball bearing suspension four (4) drawer vertical legal filing cabinets with locks and two (2) full ball bearing two (2) drawer vertical legal filing cabinets in each private office located below built-in desk.
 - b. One (1) folding conference table, 96" x 30" and ten (10) folding chairs.
 - c. Three (3) metal wastebaskets.
 - d. One (1) fire extinguisher one (1) quart vaporizing liquid type, brass, wall mounted by Pyrene No. C21 or approved equal.
 - e. One (1) Crystal Springs water cooler with bottled water, Model No. LP14058 or approved equal to be furnished for the duration of the Contract as required.
- 13. TRAILER TEMPORARY SERVICE: Plumbing and electrical work required for the trailer will be furnished and maintained as below.
 - a. PLUMBING WORK: The Contractor shall provide temporary water and drainage service connections to the DDC Field Office trailer for a complete installation. Provide all necessary soil, waste, vent and drainage piping.

Contractor to frost-proof all water pipes to prevent freezing.

- 1) REPAIRS, MAINTENANCE: The Contractor shall provide repairs for the duration of the project until the trailer is removed from the site.
- 2) DISPOSITION OF PLUMBING WORK: At the expiration of the time limit set forth in Article 3.8 A.14(c).4 herein, the temporary water and drainage connections and piping to the DDC Field Office trailer shall be removed by the Contractor and shall be plugged at the mains. All piping shall become the property of the Contractor for Plumbing Work and shall be removed from the site, all as directed. All repair work due to these removals shall be the responsibility of the Contractor.
- b. ELECTRICAL WORK:
 - 1) The Contractor shall furnish, install and maintain a temporary electric feeder to the DDC Field Office trailer immediately after it is placed at the job site.
 - 2) The temporary electrical feeder and service switch/fuse shall be adequately sized based on the trailer load and installed per the New York City Electrical Code and complying with utility requirements.
 - 3) Make all arrangements and pay all costs to provide electric service.
 - 4) The Contractor shall pay all costs for current consumed and for maintenance of the



- system in operating condition, including the furnishing of the necessary bulb replacements lamps, etc., for the duration of the project and for a period of forty-five (45) days after the date of Substantial Completion.
- 5) Disposition of Electric Work: At the expiration of the time limit set forth, the temporary feeder, safety switch, etc., shall be removed and disposed of as directed.
- 6) All repair work due to these removals shall be the responsibility of the Contractor.

c. MAINTENANCE

- The Contractor shall provide and pay all costs for regular weekly janitor service and furnish toilet paper, sanitary seat covers, cloth towels and soap and maintain the DDC Field Office in first-class condition, including all repairs, until the trailer is removed from the site.
- 2) Supplies: The Contractor shall be responsible for providing (a) all office supplies, including without limitation, pens, pencils, stationery, filtered drinking water and sanitary supplies, and (b) all supplies in connection with required computers and printers, including without limitation, an adequate supply of blank CD's/DVD's, storage boxes for blank CDs/DVDs, and paper and toner cartridges for the printer.
- 3) Risk of Loss: The entire risk of loss with respect to the DDC Field Office and equipment shall remain solely and completely with the Contractor. The Contractor shall be responsible for the cost of any insurance coverage determined by the Contractor to be necessary for the Field Office.
- 4) At forty-five (45) days after the date of Substantial Completion, or sooner as directed by the Commissioner, the Contractors shall have all services disconnected and capped to the satisfaction of the Commissioner. All repair work due to these removals shall be the responsibility of the Contractor.
- d. TELEPHONE SERVICE: The Contractor shall provide and pay all costs for the following telephone services for the DDC Field Office trailer:
 - 1) Separate telephone lines for one (1) desk phone in each private office.
 - 2) One (1) wall phone (with six (6) foot extension cord) at plan table.
 - 3) Separate telephone lines for the fax machine and internet access in each private office. Telephone service shall include voice mail.
 - 4) A remote bell located on outside of trailer
 - 5) The telephone service shall continue until the trailer is removed from the site.
- e. PERMITS: The Contractor shall make the necessary arrangements and obtain all permits and pay all fees required for this work.
- C. RENTED SPACE: The Contractor has the option of providing, at its cost and expense, rented office or store space in lieu of trailer. Said space shall be in the immediate area of the Project and have adequate plumbing, heating and electrical facilities. Space chosen by the Contractor for the DDC Field Office must be approved by the Commissioner before the area is rented. All insurance, maintenance and equipment, including computer workstations specified in Sub-Section 3.8 herein, required for the DDC Field Office trailer shall also apply to rented spaces.

REFER TO THE ADDENDUM FOR THE APPLICABILITY OF SUB-SECTION 3.8 D

- D. ADDITIONAL EQUIPMENT FOR THE DDC FIELD OFFICE:
 - 1. The Contractor shall provide a high volume copy machine (50 copies per minute) for paper sizes 8½ x 11, 8½ x 14 & 11 x 17. Copier shall remain at job site until the DDC Field office trailer is removed from the site.
 - 2. The Contractor shall furnish a fax machine and a telephone answering machine at commencement of the project for the exclusive use of the DDC Field Office. All materials shall



be new, sealed in manufacturer's original packaging and shall have manufacturers' warrantees. All items shall remain the property of the City of New York at the completion of the project.

- COMPUTER WORKSTATION: The Contractor shall provide one complete computer 3. workstation, in quantities specified in Sub-Section 3.8.B.4, as specified herein:
 - Hardware/Software Specification: a.
 - Computer Equipment Computers shall be provided for all contracts that have a Total Consecutive Calendar Days for construction duration as set forth in Schedule "A" of 180 CCD's or greater. Contracts of lesser duration shall not require computers.
 - Computers furnished by the Contractor for use by City Personnel, for the 2) duration of the contract, shall be in accordance with Specific Requirements, contained herein, shall remain the property of the City of New York at the completion of the project and shall meet the following minimum requirements:

Personal Computer(s) - Each Workstation Configuration. 3)

Dell; HP; Gateway; Acer; or, an approved a) Make and Model:

equivalent. (Note: an approved equivalent requires written approval of the Assistant Commissioner of

ITS.)

Processor: i5-2400 (6MB Cache, 3.1GHz) or faster computer -

Single Processor.

Minimum of 4GB (Gigabytes) Dual Channel DDR3 System RAM:

SDRAM at 1333MHz - 2 DIMMSs

500 GB (Gigabytes) Serial ATA (7200RPM) Hard Disk Drive(s):

w/DataBurst Cache, or larger.

CD-RW: Internal CD-RW, 48x Speed or faster. e)

DVD Burner (with double layer write capability) 16x 16xDVD+/-RW

Speed or faster

I/O Ports: Must have at least one (1) Serial Port, one (1)

Parallel Port, and three (3) USB Ports.

HD Graphics (VGA, HDMI) with a minimum of 64 MB Video Display Card:

Monitor: 22" W, 23.0 Inch VIS, Widescreen, VGA/DVI LCD i)

Monitor.

of RAM.

System as configured above shall have at least two i) Available Exp. Slots:

(2) full size PCI Slots available.

Network Interface: Integrated 10/100/1000 Ethernet card.

Other Peripherals: Optical scroll Mouse, 101 Key Keyboard, Mouse

Pad and all necessary cables.

Microsoft Windows 7 Professional SP1, 32 bit; m) Software Requirement:

> Microsoft Office Professional 2010 or 2013: Microsoft Project 2010; Adobe Acrobat reader; Anti-Virus software package with 2 year updates subscription; and, either Auto Cad LT or Microsoft Visio Standard Edition, as directed by the Resident

Engineer.



- 4) DDC Field Office Specs: DDC Field Offices requiring computers shall be provided with the following:
 - a) One (1) broad-band internet service account. Wideband Internet connectivity at a minimum throughput of 15 Mbps download and 5 Mbps upload is required at each field office location with 1-5 staffers. For larger field offices see table below for minimum required upload speeds. Telephone service should be bundled together with Internet connectivity. Because of throughput requirements Verizon FIOS is the preferred connectivity provider where available.

Office Personnel #	Upload Speeds	
	()	
1-5	5 Mbps	
6 – 10	10 Mbps	
11 – 15	15 Mbps	
16 – 20	20 Mbps	

This account will be active for the life of the project. The e-mail name for the account shall be the DDC Field Office/project Id (e.g. <u>FLD K HWK666 McGuinness@earthlink.com</u>).

- One (1) 600 DPI HP Laser Jet Printer (twelve (12) pages per minute or faster) with one (1) Extra Paper (Legal Size)
- c) All necessary cabling for equipment specified herein.
- d) Storage Boxes for Blank CD's
- e) Printer Table
- f) UPS/Surge Suppressor combo
- 5) All computers required for use in the Engineer's Field Office shall be delivered, installed, and setup in the Field Office by the Contractor.
- 6) All Computer Hardware shall come with a three (3) year warranty for on-site repair or replacement. Additionally, and notwithstanding any terms of the warranty to the contrary, the Contractor is responsible for rectifying all computer problems or equipment failures within one (1) business day.
- 7) An adequate supply of blank CDs/DVDs, and paper and toner cartridges for the printer shall be provided by the Contractor, and shall be replenished by the Contractor as required by the Resident Engineer.
- 8) It is the Contractor's responsibility to ensure that electrical service and phone connections are also available at all times; that is, the Field Office Computer(s) is to be powered and turned on twenty-four (24) hours each day.
- Broadband connectivity is preferred at each field office location. Please take into consideration that an extra phone line dedicated to the modem must be ordered as part of the contract unless Internet broadband connectivity, via Cable or DSL, is available at the planned field office location. Any questions regarding this policy should be directed to the Assistant Commissioner of Information Technology Services at 718-391-1761.
- Ownership: The equipment specified above shall, unless otherwise directed by the Commissioner, be the sole property of the City of New York upon delivery to the DDC Field Office. The Contractor shall prepare and maintain an accurate inventory of all equipment which it purchases for the DDC Field Office. Such inventory shall be provided to the City of New York. Upon completion of the required services, as directed by the Commissioner, the Contractor shall turn such equipment over to the City of New York.



E. HEAD PROTECTION (HARD HATS):

- 1. The Contractor shall provide a minimum of 10 standard protective helmets for the exclusive use of Department of Design and Construction personnel and their visitors. Helmets shall be turned over to the Resident Engineer and kept in the DDC Field Office.
- 2. Upon completion of the project, the helmets shall become the property of the Contractor.

3.9 MATERIAL SHEDS:

- A. Material sheds used by the Contractor for the storage of its materials shall be kept at locations which will not interfere at any time with the progress of any part of the work or with visibility of traffic control devices.
- B. Store combustible materials apart from the facility.

3.10 TEMPORARY ENCLOSURES:

- A. Provide temporary enclosures for protection of construction, in progress and completed, from exposure, foul weather, other construction operations, and similar activities. Provide temporary weather tight enclosure for building exterior.
- B. Where heating or cooling is needed and permanent enclosure is not complete, insulate temporary enclosures.

3.11 TEMPORARY PARTITIONS:

- A. Provide floor-to-ceiling dustproof partitions to limit dust and dirt migration and to separate occupied tenant areas from fumes and noise.
 - 1. Construct dustproof partitions with gypsum wallboard with joints taped on occupied side, and fireretardant plywood on construction operations side.
 - Construct dustproof partitions with 2 layers of 3-mil (0.07-mm) polyethylene sheet on each side.
 Cover floor with 2 layers of 3-mil (0.07-mm) polyethylene sheet, extending sheets 18 inches (460 mm) up the sidewalls. Overlap and tape full length of joints. Cover floor with fire-retardant plywood.
 - a. Construct vestibule and airlock at each entrance through temporary partition with not less than 48 inches (1219 mm) between doors. Maintain water-dampened foot mats in vestibule.
 - 3. Insulate partitions to provide noise protection to occupied areas.
 - 4. Seal joints and perimeter. Equip partitions with dustproof doors and security locks.
 - 5. Protect air-handling equipment.
 - 6. Weather strip openings.
 - 7. Provide walk-off mats at each entrance through temporary partition.

3.12 TEMPORARY FIRE PROTECTION:

- A. Install and maintain temporary fire-protection facilities of types needed to protect against reasonably predictable and controllable fire losses. Comply with NFPA 241.
- B. Prohibit smoking in all areas.
- C. Supervise welding operations, combustion-type temporary heating units, and similar sources of fire ignition according to requirements of authorities having jurisdiction.
- D. Develop and supervise an overall fire-prevention and -protection program for personnel at Project site. Review needs with local fire department and establish procedures to be followed. Instruct personnel in methods and procedures. Post warnings and information.



E. Provide temporary standpipes and hoses for fire protection. Hang hoses with a warning sign stating that hoses are for fire-protection purposes only and are not to be removed. Match hose size with outlet size and equip with suitable nozzles.

REFER TO THE ADDENDUM FOR THE APPLICABILITY OF SUB-SECTION 3.13

3.13 WORK FENCE ENCLOSURE:

- A. The Contractor shall furnish, erect and maintain a wood construction or chain-link fence to the extent shown on the drawings or required by the work enclosing the entire project on all sides. All materials used shall be new. Any permit required for the installation and use of said fence and costs shall be borne by the Contractor.
- B. WOOD FENCE shall be 7'-0" high with framing construction of yellow pine, using 4" x 4" approved preservative-treated posts on not more than 6'-0" centers, with three (3) rails of at least 2" x 4" size to which shall be secured minimum 1/2 inch thick exterior grade plywood. Posts shall be firmly fixed in the ground at least 30" and thoroughly braced. Top edge of fence shall be trimmed with a rabbeted edge mould. Provide on the street traffic sides of fence, observation openings as directed.
 - 1. GATES Provide an adequate number of double gates, complete with hardware, located as approved by the Resident Engineer. Double gates shall have a total clear opening of 14'-0" with two (2) 7'-0" hinged swinging sections. Hanging posts shall be 6" x 6" and shall extend high enough to receive and be provided with tension or sag rods for the swinging sections.
 - 2. PAINTING The fence and gates shall be entirely painted on the street and public sides with one (1) coat of exterior primer and one (1) top coat of exterior grade acrylic-latex emulsion paint. Black stenciled signs reading "POST NO BILLS" shall be painted on fence with three (3) inch high letters on 25 foot spacing for the entire length of fence on street traffic sides. Signs shall be stenciled five (5) feet above the sidewalk.
- C. CHAIN-LINK FENCING shall be minimum 2-inch thick, galvanized steel, chain-link fabric fencing; 8 feet high with galvanized steel pipe posts; minimum 2-3/8-inch OD line posts and 2-7/8-inch OD corner and pull posts, with 1-5/8-inch OD top and bottom rails. Fence shall be accurately aligned and plumb, adequately braced and complete with gates, locks and hardware as required. Under no condition shall fencing be attached or anchored to existing construction or trees.
- D. 1. It shall be the obligation of the Contractor to remove all posters, advertising signs, and markings, etc., immediately.
 - Should the fencing be required to be relocated during the course of the Contract, it shall be done by the Contractor at no additional cost to the City.
 - 3. Where sidewalks are used for "drive over" purposes for Contractor vehicles, a suitable wood mat or pad shall be provided for protection of sidewalks and curbs.
 - 4. Where required, make provision for fire hydrants, lampposts, etc.
 - 5. REMOVAL When directed by the Resident Engineer, the fence shall be removed.

3.14 RODENT AND INSECT CONTROL:

- A. DESCRIPTION: The Contractor shall provide all labor, materials, plant and equipment, and incidentals required to survey and monitor rodent activity and to control any infestation or outbreak of rodents, rats, mice, water beetles, roaches and fleas within the project area. Special attention should be paid to the following conditions or areas:
 - 1 Wet areas within the project area, including all temporary structures.
 - 2 All exterior and interior temporary toilet structures within the project area.
 - 3 All Field Offices and shanties within the project area of all subcontractors and DDC.
 - 4 Wherever there is evidence of food waste and/or discarded food or drink containers, in quantity,



that would cause breeding of rodents or the insects herein specified.

5 Any other portion of the premises requiring such special attention.

B. MATERIALS:

All materials shall be approved by the New York State Department of Environmental Conservation and comply with the New York City Health Code, OSHA and the laws, ordinances and regulations of State and Federal agencies pertaining to such chemical and/or materials.

C. PERSONNEL:

1 All pest control personnel must be supervised by an exterminator licensed in categories 7A and 8.

D. METHODS:

- Application and dosage of all materials shall be done in strict compliance with the manufacturer's recommendations.
- Any unsanitary conditions, such as uncollected garbage or debris, resulting from all Contractor's activities, which will provide food and shelter to the resident rodent population shall be corrected by the Contractor immediately after notification of such condition by the Resident Engineer.

E. RODENT CONTROL WORK:

- In wetlands, woodlands and areas adjacent to a stream, special precautions must be taken to protect water quality and to ensure the safety of other wildlife. To prevent poisoned bait from entering streams, no poisoned bait shall be used in areas within seventy-five (75) feet of all stream banks. Live traps must be used in these seventy-five (75) foot buffer zone areas and within wetland and woodland areas.
- In areas outside the seventy-five (75) foot zone of protection adjacent to streams, and in areas outside wetlands and woodlands, tamper proof bait stations with poisoned bait shall be placed during the period of construction and any consumed or decomposed bait shall be replenished as directed.
- At least one month prior to initiation of the construction work, and periodically thereafter, live traps and/or rodenticide bait in tamper proof bait stations, as directed above, shall be placed at locations that are inaccessible to pets, human beings, children and other non-target species, particularly wildlife (for example-birds) in the project area.
- The Contractor shall be responsible for collecting and disposing of all trapped and poisoned rodents found in live traps and tamper proof bait stations. The Contractor shall also be responsible for posting and maintaining signs announcing the baiting of each particular location.
 - The Contractor shall be responsible for the immediate collection and disposal of any visible rodent remains found on streets or sidewalks within the project area.
- It is anticipated that public complaints will be addressed to the Commissioner. The Contractor, where directed by the Commissioner, shall take appropriate actions, like baiting, trapping, proofing, etc., to remedy the source of complaint within the next six (6) hours of normal working time which is defined herein for the purposes of this section as 7 A.M. to 6 P.M. on Mondays through Saturdays.
- 6 Emergency service during the regular workday hours (Monday through Friday) shall be rendered within 24 hours, if requested by the Commissioner, at no additional cost to the City.

F. EDUCATION & NOTICES:

The Contractor shall post notices on all Construction Bulletin Boards advising workers, employees, and residents to call the Engineer's Field Office to report any infestation or outbreak of rodents, rats, mice, water beetles, roaches and fleas within the project area. The





Contractor shall provide and distribute literature pertaining to IPM techniques of rodent control to affected businesses and superintendents of nearby residential buildings to ensure their participation in maintaining their establishments free of unsanitary conditions, harborage removal and rodent proofing.

Prior to application of any chemicals, the Contractor shall furnish to the Commissioner copies or 2 sample labels for each pesticide, antidote information, and Material Data Safety Sheets (MSDS) for each chemical used.

G. RECORDS

- The Contractor shall keep a record of all rodent and waterbug infestation surveys conducted by him/her and make available, upon request, to the Commissioner. The findings of each survey shall include, but not be limited to, recommended Integrated Pest Management (IPM) techniques, like baiting, trapping, proofing, etc., proposed for rodent and waterbug pest control.
- The Contractor shall maintain records of all locations baited along with the type and quantity of 2. rodenticide and insecticide bait used.

3.15 PLANT PEST CONTROL REQUIREMENTS and TREE PROTECTION REQUIREMENTS:

- Α. Plant Pest Control Requirements: The Contractor and its subcontractors, including the Certified Arborist described below, shall comply with all Federal and New York State laws and regulations concerning Asian Longhorned Beetle (ALB) management, including protocols for ALB eradication and containment promulgated by the New York State Department of Agriculture and Markets (NYSDAM). The Contractor is referred to: (1) Part 139 of Title 1 NYCRR, Agriculture and Markets Law, Sections 18, 164 and 167, as amended, and (2) State Administrative Procedure Act, Section 202, as amended.
 - All tree work performed within the quarantine areas must be performed by New York State 1. Department of Agriculture and Markets (NYSDAM) certified entities. Transportation of all host material, living, dead, cut or fallen, inclusive of nursery stock, logs, green lumber, stumps, roots, branches and debris of a half inch or more in diameter from the quarantine areas is prohibited unless the Contractor or its sub-contractor performing tree work has entered into a compliance agreement with NYSDAM. The terms of said compliance agreement shall be strictly complied with. Any host material so removed shall be delivered to a facility approved by NYSDAM. For the purpose of this contract host material shall be ALL species of trees.
 - 2. Any host material that is infested with the Asian Longhorned Beetle must be immediately reported to NYSDAM for inspection and subsequent removal by either State or City contracts, at no cost to the Contractor.
 - 3. Prior to commencement of tree work, the Contractor shall submit to the Commissioner a copy of a valid Asian Longhorned Beetle compliance agreement entered into with NYSDAM and the Contractor or its sub-contractor performing tree work. If any host material is transported from the quarantine area the Contractor shall immediately provide the Commissioner with a copy of the New York State 'Statement of Origin and Disposition' and a copy of the receipt issued by the NYSDAM approved facility to which the host materials are transported.
 - 4. Quarantine areas, for the purpose of this contract shall be defined as all five boroughs of the City of New York. In addition, prior to the start of any tree work, the Contractor shall contact the NYC Department of Parks & Recreation's Director of Landscape Management at (718) 699-6724, to determine the limits of any additional quarantine areas that may be in effect at the time when tree work is to be performed. The quarantine area may be expanded by Federal and State authorities at any time and the Contractor is required to abide by any revisions to the





quarantine legislation while working on this contract. For further information please contact: NYSDAM (631) 288-1751.

- B. <u>Tree Protection Requirements</u>: The Contractor shall retain a Certified Arborist, as defined by New York City Department of Parks and Recreation (NYCDPR) regulations, to provide the services described below.
 - 1. <u>Surveys and Reports</u>: The Certified Arborist shall, at the times indicated below, conduct a survey and prepare a plant material assessment report which includes: (1) identification, by species and pertinent measurements, of all plant material located on the project site, or in proximity to the project site, as described below, including all trees, significant shrubs and/or planting masses; (2) identification and plan for the containment of plant pests and pathogens, including the ALB, as described in paragraph A above; (3) evaluation of the general health and condition of any infected plant material.
 - 2. Frequency of Reports: The Certified Arborist shall conduct a survey and provide a plant material assessment report at two (2) points in time: (1) prior to the commencement of construction work; and (2) at the time of substantial completion. In addition, for projects exceeding 24 months in duration, the Certified Arborist shall conduct a survey and prepare a report at the midpoint of construction. Copies of each plant material assessment report shall be submitted to the Resident Engineer within two (2) weeks of the survey.
 - 3. <u>Proximity to Project Site</u>: Off-site trees, significant shrubs and/or planting masses shall be considered to be located in proximity to the project site under the circumstances described below.
 - a. The tree trunk, significant shrub, or primary cluster of stems in a planting mass is within 50 (fifty) feet of the project's Contract Limit Lines (CLLs) or Property Lines (PLs).
 - b. Any part of the tree or shrub stands within 50 (fifty) feet of: (a) a path for site access for vehicles and/or construction equipment; or (b) scaffolding to be erected for construction activity, including façade remediation projects.
 - c. The Certified Arborist determines that the critical root zone (CRZ) of an off-site tree, significant shrub, or primary cluster of stems in a planting mass extends into the project site, whether or not that plant material is located within the 50-foot inclusionary perimeter as outlined above.
 - Tree Protection Plan: The Certified Arborist shall prepare, and the Contractor shall implement, 4. a Tree Protection Plan, for all trees that may be affected by any construction work, excavation or demolition activities, including without limitation, (1) on-site trees, (2) street trees, as defined below, (3) trees under NYCDPR jurisdiction as determined by the Department of Transportation, and (4) all trees that are located in proximity to the project site, as defined above. The Tree Protection Plan shall comply with the NYC DPR rules, regulations and specifications. The Contractor is referred to Chapter 5 of Title 56 of the Official Compilation of the Rules of the City of New York. Copies of the Tree Protection Plan shall be submitted to the Resident Engineer prior to the commencement of construction. Implementation of the Tree Protection Plan for street trees and trees under NYCDPR jurisdiction shall be in addition to any tree protection requirements specified or required for the project site. For the purpose of this article, a "street tree" means the following: (1) a tree that stands in a sidewalk, whether paved or unpaved, between the curb lines or lateral lines of a roadway and the adjacent property lines of the project site, or (2) a tree that stands in a sidewalk and is located within 50 feet of the intersection of the project's site's property line with the street frontage property line.



C. <u>No Separate Payment</u>. No separate payment shall be made for compliance with Plant Pest Control Requirements or Tree Protection Requirements. The cost of compliance with Plant Pest Control Requirements and Tree Protection Requirements shall be deemed included in the Contractor's bid for the Project.

3.16 PROJECT IDENTIFICATION SIGNAGE:

- A. The Contractor shall provide, install and maintain Project identification and other signs where indicated to inform public and individuals seeking entrance to the Project.
- B. In order to properly convey notice to persons entering upon a City construction site, the Contractor shall furnish and install a sign at the entrance (gates) as follows:

NO TRESPASSING

AUTHORIZED PERSONNEL ONLY

- C. If no construction fence exists at the site, this notice shall be conveyed by incorporating the above language into safety materials (barriers, tape, and signs).
- D. Provide temporary, directional signs for construction personnel and visitors.
- E. Maintain and touch up signs so that they are legible at all times.

3.17 PROJECT CONSTRUCTION SIGN AND RENDERING:

A. PROJECT SIGN:

- 1 Responsibility: The Contractor shall produce and install one (1) project sign which shall be posted and maintained upon the site of the project at a place and in a position directed by the Commissioner. The Contractor shall protect the sign from damage during the continuance of work under the Contract and shall do all patching of lettering, painting and bracing thereof necessary to maintain the sign in first class condition and in proper position. Prior to fabrication, the Contractor shall submit an 8-1/2" x 11" color match print proof from the sign manufacturer of the completed sign for approval by the Commissioner.
- Sign Quality: The Contractor shall provide all materials required for the production of the sign as specified herein. Workmanship shall be of the best quality, free from defects and shall be produced in a timely manner.
- 3 Schedule: Upon project mobilization, the Contractor shall commence production and installation of the sign.
- 4 Removal: At the completion of all work under the Contract, the Contractor shall remove and dispose of the project sign away from the site.
- 5 Sign construction:
 - a. Frame: The frame shall be from quality dressed 2"x2" pine, fire retardant, pressure treated lumber, that surrounds the inside back edge of the sign. The sign shall have one (1) intermediate vertical and two (2) diagonal supports, glued and screwed for rigidity. Frame shall be painted white with two (2) coats of exterior enamel paint, prior to mounting of sign panel.
 - b. Edging: U-shaped, 22 gauge aluminum edging, with a white enameled finish to match sign background, shall run around entire edging of sign panel and frame. Corners shall be mitered for a tight fit. Channel dimensions shall be 1" inch (overlap to sign panel face) x 1 3/4" (or as required across frame depth) x 1" (back overlap).



- c. Sign Panel: 4' x 8' panel shall be constructed in one (1) piece of 14 gauge (.0785") 6061-T6 aluminum. This panel shall be pre-finished both sides with a glossy white baked-on enamel finish and be flush with edge of 2" x 2" wood frame. Samples must be submitted for approval.
- d. Fastening: Fasten sign panel to wood frame using cadmium plated no. 8 sheet metal screws at ½" below edge of panel and 8" on center. The U-shaped aluminum channel shall be applied over the wood frame edge and fastened with cadmium plated no. 8 sheet metal screws at 12" on center around the entire perimeter.

6 Sign Graphics:

- a. A digital file of the project sign will be provided to the Contractor by the Commissioner's representative for printing. The Commissioner's representative shall insert the project name and names and titles of personnel (3 or more) and any other required information associated with the project. All signs may include a second panel for a project rendering as described in Sub-Section 3.17.B herein.
- b. The digital file shall be reproduced at the Sign Panel size of 4' x 8' on 3M High Performance Vinyl or approved equal. The 3M High Performance Vinyl or equivalent shall be guaranteed for nine (9) years. Guarantee must cover fading, peeling, chipping or cracking. The sign manufacturer is required to maintain all specified Pantone Matching System (PMS) type and other composition elements represented in the digital file of the project sign.

REFER TO THE ADDENDUM FOR THE APPLICABILITY OF SUB-SETION 3.17 B

B. PROJECT RENDERING:

- 1. Responsibility: In addition to the Project Sign, the Contractor shall furnish and install one (1) sign showing a rendering of the project. A digital file of the project rendering will be provided to the Contractor by the Commissioner's representative. From an approved image file provided by DDC, the Project Rendering is to be sized, printed, and mounted in an identical manner as described in Sub-Section 3.17.A above for the Project Sign. A color match print proof from the sign manufacturer of the Rendering Sign printed from the supplied file is to be submitted to DDC for approval before fabrication. The Rendering Sign is to be posted at the same height as the Project Sign. Where possible, the Rendering Sign shall be mounted with a perfect match of the short sides of the rectangle so that the Rendering Sign and the Project Sign together will create one long rectangle.
- 2. Removal: At the completion of all work under the Contract, the Contractor shall remove and dispose of the project rendering away from the site.

REFER TO THE ADDENDUM FOR THE APPLICABILITY OF SUB-SECTION 3.18

3.18 SECURITY GUARDS/FIRE GUARDS ON SITE:

- A. SECURITY GUARDS (WATCHMEN):
 - 1. The Contractor shall provide competent Security Guard Service on the site, beginning on the date on which the Contractor commences actual construction work, or on such earlier date on which there is activity at the site related to the work, including without limitation, delivery of materials or construction set-up. The Contractor shall continue to provide such Security Guard Service until the date on which it completes all required work at the site, including all punch list work, as certified in writing by the Resident Engineer, or earlier if so directed in writing by the





Commissioner. Throughout the specified time period, there shall be no less than one (1) Security Guard on duty every day, including Saturdays, Sunday and Holidays, 24 hours a day, except between the hours of 8:00 A.M. and 4:00 P.M. on any day which is a regular working day for a majority of the trade subcontractors. This exception during the working day shall not apply after the finishing painting of the plaster work is commenced; thereafter, not less than one (1) Security Guard shall be on duty continuously, 24 hours a day.

2. Every Security Guard shall be required to hold a "Certificate of Fitness" issued by the Fire Department. Every Security Guard shall, during his/her tour of duty, perform the duties of Fire Guard in addition to his/her security obligations.

3. Should the Commissioner find that any Security Guard is unsatisfactory; such guard shall be replaced by the Contractor upon the written demand of the Commissioner.

- 4. Each Security Guard furnished by the Contractor shall be instructed by the Contractor to include in his/her duties the entire construction site including the Field Office, temporary structures, and equipment, materials, etc.
- 5. Should the Contractor or any other subcontractor consider the security requirements outlined above inadequate, the Contractor shall provide such additional security as it thinks necessary, after obtaining the written consent of the Commissioner. The additional cost of such approved increased protection will be paid by the Contractor.

6. Nothing contained in this Sub-Section shall diminish in any way the responsibility of the Contractor and each subcontractor for its own work, materials, tools, equipment, nor for any of the other risks and obligations outlined hereinbefore in this Article.

B. COSTS - The Contractor shall employ Security Guards/Fire Guards throughout the specified time period, except as otherwise modified by the detailed Specifications and as approved by the Commissioner, for the purpose of safeguarding and protecting the site. All costs for Security Guards/Fire Guards shall be borne by the Contractor.

C. RESPONSIBILITY - The Contractor and its subcontractors will be responsible for safeguarding and protecting their own work, materials, tools and equipment.

3.19 **SAFETY:**

A. The Contractor, in compliance with requirements of Section 01 35 26, SAFETY REQUIREMENTS PROCEDURES, shall provide and maintain all necessary temporary closures, guard rails, and barricades to adequately protect all workers and the public from possible injury. Any removal of these items, during the progress of the work, shall be replaced by the Contractor at no additional cost to the City.

END OF SECTION 01 50 00





No Text



SECTION 01 54 11 TEMPORARY ELEVATORS AND HOISTS

PARTI- GENERAL

1.1 RELATED DOCUMENTS:

A. The following documents apply to all required work for the Project: (1) the Contract Drawings, (2) the Specifications, (3) the General Conditions, (4) the Addendum, and (5) the Contract [City of New York Standard Construction Contract].

1.2 SUMMARY:

- A. This section includes the following:
 - 1. Temporary Use, Operation and Maintenance of Elevators during Construction
 - a. For New buildings up to 15 Stories
 - b. For New buildings over 15 Stories
 - c. For Existing Buildings
 - 2. Temporary Construction Hoists and Hoist ways (For Material and Personnel)

1.3 RELATED SECTIONS: include without limitation the following:

A. Section 01 10 00 SUMMARY

B. Section 01 42 00 REFERENCES

C. Section 01 50 00 TEMPORARY FACILITIES AND CONTROLS

D. Section 01 54 23 TEMPORARY SCAFFOLDS AND SWING STAGING

E. Section 01 77 00 CLOSE OUT PROCEDURES

PART II - PRODUCTS (Not Used)

PART III - EXECUTION

REFER TO THE ADDENDUM FOR THE APPLICABILITY OF SUB-SECTION 3.1

3.1 TEMPORARY USE, OPERATION AND MAINTENANCE OF ELEVATORS DURING CONSTRUCTION FOR NEW BUILDINGS UP TO AND INCLUDING 15 STORIES:

- A. INSTALLATION: The Contractor shall install, complete, operate, and maintain in good working order, as indicated herein, one (1) selected main elevator for the transport of employees of the Contractor and/or its subcontractors, and representatives of the DDC and other Governmental Agencies having jurisdiction of work at the project. The Contractor shall furnish, install, and maintain such elevator in good working order, including all necessary hoisting ropes, governor cables, traveling conductor cables, operating devices, temporary hand reset target annunciators, temporary signal devices, and all other permanent or temporary parts. The installation, operation and maintenance of the temporary elevator and all equipment and/or parts utilized in connection therewith shall be in accordance with the rules and regulations of all agencies and/or entities having jurisdiction over elevators in temporary use.
- B. RESPONSIBILITY: The Contractor shall be responsible for any injury to persons or damage to property arising out of the temporary elevator and all equipment and/or parts utilized in connection therewith.



- C. COSTS: The Contractor shall be responsible for all costs in connection with the temporary elevator, including without limitation: (1) installing and operating the temporary elevator, (2) maintaining the temporary elevator in clean, proper operating condition, including the cost of lubricants and/or parts for such maintenance, (3) performing all work in pits, shaft ways and machine rooms necessary for the operation of the temporary elevator, (4) replacing the temporary elevator or any equipment or parts utilized in connection therewith, if required, due to damage, destruction or excessive wear or corrosion, except for the replacement of hoisting ropes as set forth below, (5) performing all required electrical work in connection with the temporary elevator, (6) providing all electric power required to operate the temporary elevator, (7) providing all necessary conduit and wiring connections for the proper operation and signaling of the temporary elevator, and (8) providing all labor for the operation and maintenance of the temporary elevator, including on an overtime basis if necessary. The total Contract Price shall include all costs in connection with the temporary elevator, including without limitation, the costs specified herein.
- D. COMMENCEMENT OF SERVICE: The Contractor shall begin to provide temporary elevator service using the selected main passenger elevator no later than eight (8) weeks (40 working days) after the machine room roof slab, or that portion of it surrounding the elevator shaft, has been placed. No later than three (3) weeks (15 working days) after the machine room roof slab, or that portion of it surrounding the elevator shaft, has been placed the following work shall have been completed:
 - 1. The shaft shall have been completely enclosed by either the permanent or a temporary enclosure meeting the requirements of the law.
 - 2. The machine room shall have been made completely watertight either by permanent or temporary construction. Beams or other devices, either permanent or temporary shall be provided which will enable the safe and practicable hoisting of the elevator machinery for installation.
 - 3. There shall have been installed on all floors at the shaft way entrances to the elevator, solid substantial frames and either sliding or swing doors with substantial hardware and door locks and any necessary approved wire mesh barricades for adjacent shaft ways.
 - 4. There shall have been furnished and installed solid substantial enclosures at front, back, sides and top of car platform enclosure, with emergency exit at top of car, excepting that the portion of the front at the elevator entrance shall have been provided with a substantial temporary door or gate.
- E. ELECTRICAL INSTALLATION: The Contractor, not later than 20 calendar days after the machine room roof slab or that portion of its surrounding the elevator has been placed, shall have furnished and installed temporary or permanent power and light feeders as required for the elevator used for temporary service and shall have connected such feeders to the terminals on the starter panels or controllers in the machine room to the low voltage transformers and car light outlets in the center of shaft way and for the car control and signal traveling cables. The Contractor shall make all these required connections as soon as the equipment is declared ready for such connections by the Resident Engineer.
- F. REMOVAL: When elevators for permanent use have been installed and are in condition for service, and when directed by the Commissioner, the Contractor shall remove the temporary enclosures and all temporary elevator equipment and promptly proceed with the installation of the permanent equipment as required under the Contract.
- G. INSPECTION: Before temporary elevator equipment is removed, a joint inspection of the equipment shall be made by the Contractor and the Commissioner to determine the condition of this equipment upon the discontinuation of its temporary use. If this inspection deems it necessary, the Contractor shall furnish and install new governor and compensating ropes, new traveling cables and new controller parts, etc. The car and counterweight safeties shall be thoroughly cleaned of all dirt and all foreign matter, then properly lubricated and placed in good operating condition to the satisfaction of the Commissioner. If it is determined and ordered by the Commissioner that new hoist ropes are required, such ropes shall be installed and payment therefore will be made in accordance with Article 26 of the Contract.

Division 01 – DDC STANDARD GENERAL CONDITION SINGLE CONTRACT PROJECTS Issue Date - June 01, 2013



- H. REPLACEMENT: The Contractor shall furnish and install new equipment or parts for any equipment or parts of the temporary elevator installation that have been damaged, destroyed, or that indicate excessive wear or corrosion, excepting the replacement of hoisting ropes. All shaft ways, pits, motor rooms and sheave spaces used for temporary operation of elevators shall be thoroughly cleaned. Where lubricated rails are used they shall be washed down. If roller guides are used, all rust, dirt, etc., must be moved from the rails. The full cost of parts replacement, cleaning, etc., shall be borne by the Contractor except for the replacement of hoisting ropes.
- I. LIMITATIONS ON USE: The temporary elevator shall not be used during its operation for the hoisting of materials or the removal of rubbish, but shall be limited only to the transportation of employees of the Contractor and/or its subcontractors, and representatives of DDC and other Governmental Agencies having jurisdiction of work at the project. However, the Resident Engineer may grant special permission at specified times to the Contractor and/or its subcontractors to hoist materials, which in the Resident Engineer's opinion will not overload or damage the elevator installation, but only after such times as all plastering has been completed from the second floor up. In the event of any damage to the temporary elevator, the Contractor shall notify the Resident Engineer within 24 hours after such damage has occurred. As indicated above, the Contractor shall be responsible for the replacement of any equipment or parts of the temporary elevator that have been damaged.
- J. LIQUIDATED DAMAGES: The Contractor will be charged at the rate of \$100 per day for each day it fails to provide the temporary elevator service described in this section beginning with the 41st working day after the machine room roof slab, or that portion of it surrounding the elevator shaft, has been placed and stripped. This charge will be deducted from any amount due and owing to the Contractor.

REFER TO THE ADDENDUM FOR THE APPLICABILITY OF SUB-SECTION 3.2

3.2 TEMPORARY USE, OPERATION AND MAINTENANCE OF ELEVATORS DURING CONSTRUCTION FOR NEW BUILDING OVER 15 STORIES:

- A. INSTALLATION: The Contractor shall install, complete, operate, and maintain in good working order, as indicated herein, two (2) selected main elevators for the transport of employees of the Contractor and/or its subcontractors, and representatives of the DDC and other Governmental Agencies having jurisdiction of work at the project. The Contractor shall furnish, install, and maintain such elevators in good working order, including all necessary hoisting ropes, governor cables, traveling conductor cables, operating devices, temporary hand reset target annunciators, temporary signal devices, and all other permanent or temporary parts. The installation, operation and maintenance of the temporary elevators and all equipment and/or parts utilized in connection therewith shall be in accordance with the rules and regulations of all agencies and/or entities having jurisdiction over elevators in temporary use. The two (2) elevators shall not be operated simultaneously.
- B. RESPONSIBILITY: The Contractor shall be responsible for any injury to persons or damage to property arising out of the temporary elevators and all equipment and/or parts utilized in connection therewith.
- C. COSTS: The Contractor shall be responsible for all costs in connection with the temporary elevators, including without limitation: (1) installing and operating the temporary elevators, (2) maintaining the temporary elevators in clean, proper operating condition, including the cost of lubricants and/or parts for such maintenance, (3) performing all work in pits, shaft ways and machine rooms necessary for the operation of the temporary elevators, (4) replacing the temporary elevators or any equipment or parts utilized in connection therewith, if required due to damage, destruction or excessive wear or corrosion, except for the replacement of hoisting ropes as set forth below, (5) performing all required electrical work in connection with the temporary elevators, (6) providing all electric power required to operate the temporary elevators, (7) providing all necessary conduit and wiring connections for the proper operation and signaling of the temporary elevators, and (8) providing all labor for the operation and maintenance of the temporary elevators, including on an overtime basis if necessary. The total Contract Price shall



include all costs in connection with the temporary elevators, including without limitation, the costs specified herein.

- D. LOW RISE ELEVATOR: The Contractor shall begin to provide temporary elevator service using one (1) selected main passenger elevator no later than six (6) weeks (30 working days) after the 12th Floor slab, or that portion of it surrounding the elevator shaft, has been placed and stripped. No later than one (1) week, five (5) working days, after the 12th Floor slab, or that portion of it surrounding the elevator shaft, has been placed and stripped the following work shall have been completed:
 - The shaft shall have been completely enclosed up to the 12th Floor by either the permanent or a temporary enclosure meeting the requirements of the law.
 - 2. A temporary machine room enclosure shall have been provided at the 11th Floor and shall have been made completely watertight either by permanent or temporary construction. Beams or other devices, either permanent or temporary, shall be provided which will enable the safe and practicable hoisting of the elevator machinery for installation.
 - 3. There shall have been installed on all floors up to and including the 9th Floor at the shaft entrances to the elevator, solid substantial wood frames and either sliding or swing doors with substantial hardware and door locks, also any necessary approved wire mesh barricades for adjacent shaft ways.
 - 4. There shall have been furnished and installed solid substantial enclosures at front, back, sides and top of car platform enclosure, with an emergency exit at top of car, excepting that the portion of the front at the elevator entrance shall have been provided with a substantial temporary door or gate.
- E. ELECTRICAL INSTALLATION: The Contractor not later than 10 calendar days after the 12th Floor slab or that portion of it surrounding the elevator, has been poured and stripped, shall have furnished and installed temporary or permanent power and light feeders as required for the elevator used for temporar service and shall have connected such feeders to the terminals on the starter panels or controllers in the temporary machine room, to the low voltage transformers and car light outlets in the center of the shaftway and for the car control and signal traveling cables. The Contractor shall make all these required connections as soon as the Equipment is declared ready for such connections by the Resident Engineer.
- F. HIGH RISE ELEVATOR: The Contractor shall begin to provide temporary elevator service to all floors, using a selected main passenger elevator, no later than eight (8) weeks (40 working days) after the machine room roof slab, or that portion of it surrounding the elevator shaft, has been placed. No later than three (3) weeks (15 working days) after the machine room roof slab, or that portion of it surrounding the elevator shaft, has been placed, the following work shall have been completed:
 - The shaft shall have been completely enclosed by either the permanent or temporary enclosure, meeting the requirements of the law.
 - 2. The machine room shall have been made completely watertight either by permanent or temporary construction. Beams or other devices, either permanent or temporary shall be provided which will enable the safe and practicable hoisting of the elevator machinery for installation.
 - 3. There shall have been installed on all floors at the shaft way entrances to the elevator, solid substantial frames and either sliding or swing doors with substantial hardware and door locks, also any necessary approved wire mesh barricades for adjacent shaft ways.
 - 4. There shall have been furnished and installed, solid substantial enclosures at front, back, sides and top of car platform enclosure, with an emergency exit at top of car, excepting that the portion of the front at the elevator entrance shall have been provided with a substantial temporary door or gate.
- G. ELECTRICAL INSTALLATION: The Contractor, not later than 20 calendar days after the machine room slab or that portion of it surrounding the elevator shaft has been placed, shall have furnished and installed temporary or permanent power and light feeders as required for the high rise elevator to be used for



temporary service and shall have connected such feeders to the terminals on the motor-generator starter panels or controllers in the machine room, to the signal circuits low voltage transformers for the annunciators and car light outlets in the center of shaft way. The Contractor shall make all these required connections as soon as the equipment is declared ready for such connections by the Resident Engineer.

- H. When the high rise elevator is completed and ready for temporary operation, the low rise temporary elevator shall be shut down.
- I. REMOVAL: When one (1) or more elevators for permanent use have been installed and are in condition for service, and when directed by the Commissioner, the Contractor shall remove the temporary enclosures and all temporary elevator equipment, and promptly proceed with the installation of the permanent equipment as required under the Contract.
- J. INSPECTION: Before temporary elevator equipment is removed, a joint inspection of the equipment shall be made by the Contractor and the Commissioner to determine the condition of this equipment upon the discontinuation of its temporary use. If this inspection determines it necessary, the Contractor shall furnish and install new governor and compensating ropes, new traveling cables, new controller parts, etc. The car and counterweight safeties shall be thoroughly cleaned of all dirt and all foreign matter, then properly lubricated and placed in good operating condition to the satisfaction of the Commissioner. If it is determined and ordered by the Commissioner that new hoist ropes are required, such ropes shall be installed and payment therefore will be made in accordance with Article 26 of the Contract.
- K. REPLACEMENT: The Contractor shall furnish and install new equipment or parts for any equipment or parts of the temporary elevator installations that have been damaged, destroyed, or that indicate excessive wear or corrosion, excepting the replacement of hoisting ropes. All shaft ways, pits, motor rooms and sheaves spaces used for temporary operation of elevators shall be thoroughly cleaned down. Where lubricated rails are used they shall be washed down, if roller guides are used, all rust, dirt, etc., must be removed from the rails. The full cost of parts replacement cleaning, etc., shall be borne by the Contractor except for the replacement of hoisting ropes.
- L. LIMITATIONS ON USE: The temporary elevators shall not be used during their operation for the hoisting of materials or the removal of rubbish, but shall be limited only to the transportation of employees of the Contractor and/or its subcontractors, and representatives of DDC and other Governmental Agencies having jurisdiction of work at the project. However, the Resident Engineer may grant special permission at specified times to the Contractor and/or its subcontractors to hoist materials, which in the Resident Engineer's opinion will not overload or damage the elevator installation, but only after such times as all plastering has been completed from the second floor up. In the event of any damage to the temporary elevator, the Contractor shall notify the Resident Engineer within 24 hours after such damage has occurred. As indicated above, the Contractor shall be responsible for the replacement of any equipment or parts of the temporary elevator that have been damaged.
- M. LIQUIDATED DAMAGES: The Contractor will be charged at the rate of \$100 per day for each day it fails to provide the temporary elevator service described in this Section beginning with the 31st working day after the 12th Floor slab, or that portion of the 12th Floor slab surrounding the elevator shaft, has been placed and stripped. This charge will be deducted from any amount due and owing to the Contractor.

REFER TO THE ADDENDUM FOR THE APPLICABILITY OF SUB-SECTION 3.3

3.3 TEMPORARY USE, OPERATION AND MAINTENANCE OF ELEVATORS DURING CONSTRUCTION FOR EXISTING BUILDINGS:

A. The Contractor may use, at the Commissioner's discretion, one (1) selected elevator in the building for temporary operation by the Contractor for the transportation of employees of the Contractor and/or its subcontractors, and representatives of DDC and other Governmental Agencies having jurisdiction over the work at the Project. The operation of the temporary elevator and all equipment and/or parts utilized in



connection therewith shall be in accordance with the rules and regulations of all agencies and/or entities having jurisdiction over elevators in temporary use.

- B. RESPONSIBILITY: The Contractor shall be responsible for any injury to persons or damage to property arising out of the temporary elevator and all equipment and/or parts utilized in connection therewith.
- C. REPLACEMENT: The Contractor shall furnish and install new equipment or parts for any equipment or parts of the elevator for temporary operation that have been damaged, destroyed, or that indicate excessive wear or corrosion, excepting the replacement of hoisting ropes. All shaft ways, pits, motor rooms and sheave spaces used for temporary operation of elevators shall be thoroughly cleaned down. Where lubricated rails are used they shall be washed down, if roller guides are used, all rust, dirt, etc., must be moved from the rails. The full cost of parts replacement, cleaning, etc., shall be borne by the Contractor except for the replacement of hoisting ropes. If it is determined and ordered by the Commissioner that new hoist ropes are required, such ropes shall be installed and payment therefore will be made in accordance with Article 26 of the Contract.
- D. LIMITATIONS ON USE: The temporary elevator shall not be used during its operation for the hoisting of materials or the removal of rubbish, but shall be limited only to the transportation of employees of the Contractor and/or its subcontractors, and representatives of DDC and other Governmental Agencies having jurisdiction of work at the project. However, the Resident Engineer may grant special permission at specified times to the Contractor and/or its subcontractors to hoist materials, which in the Resident Engineer's opinion will not overload or damage the elevator installation. In the event of any damage to the temporary elevator, the Contractor shall notify the Resident Engineer within 24 hours after such damage has occurred. As indicated above, the Contractor shall be responsible for the replacement of any equipment or parts of the temporary elevator that have been damaged.
- E. LIQUIDATED DAMAGES: The Contractor will be charged at the rate of \$100 per day for each day it fails to provide elevator services described in this section beginning with 15 consecutive calendar days fron Notice to Proceed. This charge will be deducted from any amount due and owing to the Contractor.

3.4 TEMPORARY HOISTS AND HOISTWAYS (FOR MATERIAL AND PERSONNEL):

- A. RESPONSIBILITY: The Contractor shall provide adequate numbers of material hoists for the most expeditious performance of all parts of the work including the work of all its subcontractors.
- B. LOCATIONS: No hoists shall be constructed at such locations as will interfere with, or affect the construction of, floor arches, or the work of subcontractors. The hoists may be located at the exterior sides of the structure or in the courtyard and extend upward adjacent to the line of window openings. The hoists shall be located a sufficient distance from the exterior walls and be so protected as to prevent any of the permanent work from being damaged, stained or marred.
- C. ELEVATOR SHAFT: Wherever possible, one or more of the permanent elevator shafts may be used as temporary hoist ways, providing such use complies with the requirements of the Building Code of the City of New York and has been approved by the Commissioner, and providing further it entails no interference with the progress of the work.
- D. PROTECTION FOR INTERIOR HOISTS: All interior material hoist ways shall be enclosed on each floor and shall be adequately protected with appropriate safety guards. In no event shall the protection be less than that required by law.



SECTION 01 54 23 TEMPORARY SCAFFOLDING AND PLATFORMS

PARTI- GENERAL

1.1 RELATED DOCUMENTS:

- A. The following documents apply to all required work for the Project: (1) the Contract Drawings, (2) the Specifications, (3) the General Conditions, (4) the Addendum, and (5) the Contract [City of New York Standard Construction Contract].
- B. Section 01 35 26: Safety Requirements Procedures.
- C. The Contractor shall comply with the requirements of "The City of New York Department of Design and Construction Safety Requirements". This document is included in the Information for Bidders.

1.2 SUMMARY:

- A. This Section includes administrative and general procedural requirements for Temporary Scaffolding and Platforms, including:
 - 1. Conformance
 - 2. Responsibility
 - 3. Jobsite Documentation and Submittals
 - 4. Inspections
- B. This Section governs ALL scaffold used on DDC project sites including, but not limited to, Suspended Scaffold, Supported Scaffold and Sidewalk Sheds.

1.3 CONFORMANCE:

A. Unless otherwise indicated, the Contractor is responsible for providing, erecting, installing and maintaining all temporary scaffolding and platforms which shall comply with requirements of Chapter 33 (Safeguards During Construction or Demolition) of the NYC Building Code, NYC Local Law 52 of 2005, OSHA Construction Standard 1926 Subpart L, and furnishing the items and personnel set forth in this section.

1.4 RESPONSIBILITY:

- A. Jobsite Safety Coordinator: The Contractor shall designate and employ a Jobsite Safety Coordinator, who shall be a competent person, who shall have a daily presence on the project site during scaffold use. This designee must possess and maintain a valid New York City Department of Buildings supported scaffold certificate of completion. An alternate shall also be designated, in the event that the Jobsite Safety Coordinator is absent. The Jobsite Safety Coordinator shall:
 - 1. Verify completeness of documentation and submittals (as described below).
 - 2. Verify that inspections are performed, including pull tests (see below), reports are filed and reported deficiencies are corrected.
 - Monitor trades using scaffold.
 - 4. Limit access to scaffold areas that are tagged for non-use.
 - 5. Inform trades of scaffold load limitations.
 - 6. Monitor loading of decks.
 - 7. Verify that any ties that are temporarily removed are properly restored in the same shift.
 - 8. Verify that outriggers and planks that are moved are properly set up and secured.
 - 9. Verify that all scaffold decks in use have proper access/egress.
 - 10. Verify that all open sides of decks in excess of 14 inches have proper guardrails and toe-boards.



- 11. Notify appropriate parties, including but not limited to the Resident Engineer, site safety coordinator / monitor, site safety consultant, scaffold users, contractor and the scaffold engineer, of misuses, non-conformances, hazards and accidents.
- 12. Keep a log of significant actions and events connected with the scaffolding.
- B. The Contractor shall be responsible for erecting, maintaining and dismantling the scaffolding and/or sidewalk shed in conformance with requirements of the New York City Building Code, OSHA and the Contract documents, including the specifications. The Contractor shall also be guided by generally accepted standards of scaffold industry practice as promulgated by the Scaffold Industry Association.
- C. The Contractor shall require the subcontractor responsible for erecting the scaffolding to engage a Scaffold Engineer, licensed as a professional engineer by the State of New York. The Scaffold Engineer shall be responsible to ensure the following: (1) that the installation design is in compliance with requirements of the New York City Building Code and OSHA, (2) that the design comports with the capabilities of the components and the characteristics of the site, (3) that scaffold loads on the host building, including netting, have been properly considered, and (4) that the design documents provide accurate information for erectors and users.
- D. Scaffold users are trade contractors assigned to work on the scaffold. Training certificates from a New York City Department of Buildings approved training provider are mandatory. These users have the duty to become familiar with the New York City Building Code and OSHA requirements germane to users, to obey the instructions of the Jobsite Safety Coordinator and to inform the Jobsite Safety Coordinator of known hazards, non-conformances or violations.

1.5 JOBSITE DOCUMENTATION AND SUBMITTALS:

The Contractor shall prepare, obtain and submit the following to the Resident Engineer:

- A. NYC Department of Buildings permit(s) for scaffold and sidewalk sheds (as applicable) including filing applications signed and sealed by a Professional Engineer licensed in the State of New York;
- B. Site logistics plan / site safety plan;
- C. Installation drawing(s), design and product data to be provided for <u>all</u> scaffold(s) and shed(s) must include, at a minimum:
 - 1. Plan(s);
 - 2. Elevation(s);
 - 3. Duty load designation; "standard" (150 psf live load) or "heavy duty" (300 psf live load).
 - 4. Details including base support, anchors and ties;
 - 5. Notes and specifications including load limits, number of planked levels, tie spacing, netting, and sequence of installation and removal.
 - 6. Anchorage into sound material.
 - 7. Load limits based on pull tests;
 - 8. Specifications for pull test(s), method, proof load and the number of trials;
 - 9. Elevations, levels or heights, where anchorage is made into masonry;
 - 10. Specifications for frames, planks, screw jacks, anchors, and any other ancillary hardware;
 - 11. Samples for anchors, ties and netting;
 - 12. Sequence of operations for erection and demolition;
 - 13. Location plan, heights, widths, "jumps" over doorways and driveways;
 - 14. Specify size, maximum span and maximum spacing of headers and stringers;
 - 15. Specify legs, girts, braces, nailing and connections;
 - 16. All sidewalk sheds shall be designed, engineered, signed and sealed by a Professional Engineer licensed in the State of New York;
 - a. Generic (not job specific) engineering drawings are satisfactory for standard sheds and arrangements.



b. Special engineering is required for custom sheds, site-specific problems or non-standard arrangements.

1.6 INSPECTIONS:

- A. Signed inspection reports shall be issued for each inspection and pull-test below, and shall be logged and maintained on site by the Jobsite Safety Coordinator for the duration of the project.
- B. Pull testing shall be required during design, and during or post erection, where anchorage is made into masonry. The Scaffold Engineer shall specify the test method, proof load and the number of trials.
- C. Sidewalk sheds shall be inspected after initial installation, major modification, or damage and thence every three months. Inspections shall be by a Scaffold Engineer for custom sheds and by a Competent Person employed by the Contractor for standard sheds.
- D. Scaffolds shall be inspected by the Scaffold Engineer during erection, post-erection and prior to use and thence every three months. The Scaffold Engineer shall repeat inspections after major alteration/modification, damage.
- E. A Qualified Person assigned by the Contractor shall inspect the progress of erection and dismantling, and the condition and integrity of the sidewalk sheds after high winds, major storms and at least once per month during usage.
- F. A Qualified Person assigned by the Contractor shall inspect the progress of erection and dismantling at least weekly, and the condition and integrity of the scaffold after high winds, major storms and at least once per month during usage.
- G. Scaffolds and Sidewalk Sheds shall be inspected daily by the Jobsite Safety Coordinator or alternate prior to use by scaffold users. The inspection results must be recorded in the maintenance log, and be available on-site at all times.
- H. At the completion of the project, submit all inspection documents as Miscellaneous Record Documents in accordance with Section 01 78 39, CONTRACT RECORD DOCUMENTS.

1.7 LADDERS AND STAIRS:

A. The Contractor shall provide and maintain ladders or temporary stairs extending from the street to the first story, and to and from every floor and roof level of the project.

1.8 ACCESS AND EXITS:

A. The ladders or temporary stairs shall be of acceptable size, number and location, so that proper and convenient access may be had by those required to proceed to and from all parts of the project.

PART II - PRODUCTS (Not Used)

PART III - EXECUTION (Not Used)

END OF SECTION 01 54 23





No Text



SECTION 01 73 00 EXECUTION

PART I - GENERAL

1.1 RELATED DOCUMENTS:

A. The following documents apply to all required work for the Project: (1) the Contract Drawings, (2) the Specifications, (3) the General Conditions, (4) the Addendum, and (5) the Contract [City of New York Standard Construction Contract].

1.2 SUMMARY:

- A. This Section includes general procedural requirements governing execution of the Work including without limitation the following:
- a. Delivery of Materials
- b. Contractor's Superintendent
- c. Surveys
- d. Borings
- e. Examination
- f. Environmental Assessment
- g. Preparation
- h. Deferred Construction
- i. Installation
- i. Permits
- k. Transportation
- Sleeves and Hangers
- m. Sleeve and Hanger Drawings
- n. Cutting and Patching
- o. Location of Partitions
- p. Furniture and Equipment
- q. Removal of Rubbish and Surplus Material
- r. Cleaning
- s. Security And Protection of Work Site
- t. Maintenance of Site and Adjoining Property
- u. Maintenance of Project Site
- v. Safety Precautions for Control Circuits
- w. Obstructions in Drainage Lines

1.3 RELATED SECTIONS: Include without limitation the following:

A.	Section 01 10 00	SUMMARY
B.	Section 01 31 00	PROJECT MANAGEMENT AND COORDINATION
C.	Section 01 33 00	SUBMITTAL PROCEDURES
D.	Section 01 74 19	CONSTRUCTION WASTE MANAGEMENT & DISPOSAL
E.	Section 01 77 00	CLOSEOUT PROCEDURES
F.	Section 01 78 39	CONTRACT RECORD DOCUMENTS



1.4 **DEFINITIONS**:

- A. Refer to Article 2 of the Contract for definition of terms, words and expressions used in the General Conditions not otherwise defined herein.
- B. Design Consultant: "Design Consultant" shall mean the entity responsible for providing design services for the Project, including without limitation, preparing the construction documents (drawings and specifications) and providing services in connection with such documents during construction. The entity serving as the "Design Consultant" may be a corporation, firm, partnership, joint venture, individual or combination thereof. Such entity may be either an employee(s) of the City or an entity engaged by the City to provide such services.

1.5 QUALITY ASSURANCE:

A. Land Surveyor Qualifications: A professional land surveyor who is licensed in the State of New York and who is experienced in providing land-surveying services of the kind indicated.

PART II - PRODUCTS (Not Used)

PART III - EXECUTION

3.1 DELIVERY OF MATERIALS:

- A. Material Orders: The Contractor shall furnish to the Commissioner a copy of each material order, indicating date of order and quantity of material, and shall also notify the Commissioner when materials have been delivered to the site and in what quantities.
- B. Ample Quantities: The Contractor shall deliver materials in ample quantities to insure the most prompt and uninterrupted progress of the work so as to complete the work within the Contract time.
- Containers: The manufacturer's containers shall be delivered with unbroken seals and shall bear proper labels.
- D. Deliveries: The Contractor shall coordinate deliveries in order to avoid delaying or impeding the progress of the work.
- E. Handling: The Contractor shall provide equipment and personnel to handle products by methods to prevent soiling or damage.
 - 1. Promptly inspect shipments to assure products comply with requirements, quantities are correct, and products are undamaged.
 - 2. Promptly return damaged shipments or incorrect orders to manufacturer.
 - 3. For materials or equipment to be reused or salvaged, use special care in removal, storage and reinstallation to insure proper function in completed work.
- F. Storage: Store products in accordance with provisions of Article 3.1, and periodically inspect to assure that stored products are undamaged and are maintained under required conditions.
- G. Stacking: All materials shall be properly stacked in convenient places adjacent to the site, or where directed, and protected in a satisfactory manner. Stacked materials shall be so arranged as to not interfere with visibility of traffic control devices.
- H. Overloading: If authority is given to store materials in any part of the project area, they shall be so stored as to cause no overloading.



I. No Interference: If it becomes necessary to remove and restack materials to avoid impeding the progress of any part of the work or interfering with the work to be done by any trade subcontractor, the Contractor shall remove and restack such materials at no additional cost to the City.

3.2 CONTRACTOR'S CONSTRUCTION SUPERINTENDENT:

- A. Contractor's Construction Superintendent: The Contractor shall devote its time and personal attention to the work and shall employ and retain at the project site, from the commencement until the entire completion of the work, a Contractor's Construction Superintendent. The Contractor's Construction Superintendent shall be registered with the New York City Department of Buildings in compliance with the Construction Superintendent Rule of the City of New York and shall be competent and capable of maintaining proper supervision and care of the work and shall be acceptable to the Commissioner. The Construction Superintendent shall, in the absence of the Contractor, and irrespective of any superintendent or foreman employed by any subcontractor, shall see that the instructions of the Commissioner are carried out.
- B. Replacement: The Contractor's Construction Superintendent on the job shall not be changed or removed without the consent of the Commissioner.

REFER TO THE ADDENDUM FOR THE APPLICABILITY OF SUB-SECTION 3.3

3.3 SURVEYS:

- A. Line and Grade: The City will establish a baseline and bench mark near the site of the work for use of the Contractor in connection with the performance of the work.
- B. Responsibility: The Contractor shall establish all other lines and elevations required for its work and shall be solely responsible for the accuracy thereof.
- C. Safeguard All Points: The Contractor shall safeguard all points, stakes, grade marks and bench marks made or established by the Contractor on the work, shall re-establish same if disturbed and bear the entire expense of rectifying the work improperly installed due to not maintaining, not protecting or removing without authorization such established points, stakes, or marks.
- D. City Monuments and Markers: No work shall be performed near City monuments or marks so as to disturb them until the said monuments or marks have been referenced or reset or otherwise disposed of by the relevant Agency or party who installed them.
- E. Foundations: The Contractor shall furnish certification from a licensed Surveyor that all portions of the foundation work are located in accordance with the Contract Drawings and at the elevations required thereby. This certification shall show the actual locations and the actual elevations of all the work in relation to the locations and elevations shown on the Contract Drawings, including but not restricted to the following:
 - 1. The locations and elevations of all piles, if any.
 - 2. Elevations of tops of all spread footings, tops of pile caps, and tops of all foundation walls, elevator pit walls and ramp walls.
 - 3. Location of all footing centers and pier centers including those for exterior wall columns.
 - 4. Location of all foundation walls including wall columns, elevator pit walls and ramp walls.
- F. Wall Lines: After the first courses of masonry or stone have been laid, the Contractor shall establish the permanent lines of exterior walls. The Contractor shall furnish promptly, certification from a licensed Surveyor, in the form of signed original drawings showing the exact location of such wall lines, of all portions of all structures. Except at its own risk, the Contractor shall not proceed further with the erection of walls until the Surveyor's certification has been submitted and verified for correct location of wall lines.



- G. Surveyor: The Surveyor selected for any of the purposes mentioned in Paragraph E and Paragraph F above, and Paragraph I below, shall be a land Surveyor licensed in the State of New York and shall be subject to the approval of the Commissioner. The Surveyor shall not be a regular employee of the Contractor, nor shall the Surveyor have any interest in the Contract. The Surveyor shall not be employed by the Contractor in laying out any work, it being intended that the Surveyor's certification shall represent an independent and disinterested verification of such layout. The Surveyor shall report to the Department of Design and Construction's Resident Engineer each time upon arrival to and departure from the site and review with the Resident Engineer the data required for the project.
- H. Final Certification: Final certification shall be submitted upon completion of the work or upon completion of any subdivision of the work as directed by the Commissioner. Any exceptions or deviations from the drawings shall be noted on the final certificate and there shall be included any maps, plates, notes, pertinent documents and data necessary, in the opinion of the Commissioner, to constitute a full and complete report.
- I. Final Survey: The Contractor shall submit to DDC for submission to the Department of Buildings a final Survey by the licensed Surveyor showing the location of the new Structure, before completion of the Structure. This Survey shall show the location of the first tier of beams or of the first floor; the finish grades of the open spaces on the plot; the established curb level and the location of all other Structures on the plan, together with the location and boundaries of the lot or plot upon which the Structure is constructed, curb cuts, all yard dimensions, etc.

REFER TO THE ADDENDUM FOR THE APPLICABILITY OF SUB-SECTION 3.4

3.4 BORINGS:

- A. The work of this article shall be the responsibility of the Contractor unless otherwise indicated.
- B. Reference Drawings: The Boring Drawings as listed on the title sheet are for information to the bidder and are to be used under the conditions as follows:
 - 1. Boring Logs: shown on the Boring Drawings, record information obtained under engineering supervision in the course of exploration carried out by or under the direction of forces of the Department of Design and Construction at the site.
 - 2. Soils and Rock Samples: All inferences are drawn from the indications observed as made by engineering and scientific personnel. All such inferences and all records of the work including soil samples and rock cores, if any, are available to bidders for inspection.
 - 3. Certification of Samples: The City certifies that the work was carried out as stated, and that the soil samples and rock cores, if any were referred to, were actually taken from the site at the times, places and in the manner indicated. The samples are available for inspection in the Department of Design and Construction Subsurface Exploration Section.
 - 4. Bidder's Responsibility: The bidder, however, is responsible for any conclusions to be drawn from the work. If the bidder accepts those of the City, it must do so at its own risk. If the bidder prefers not to assume such risk, the bidder is under the obligation of employing its own experts to analyze the available information, and must be responsible for any consequences of acting on their conclusions.
 - 5. Continuity Not Guarantee: The City does not guarantee continuity of conditions shown at actual boring locations over the entire site. Where possible, borings are located to avoid all obstructions and previous construction which can be found by inspection of the surface and the bidder is required to estimate the influence of such features from its own inspection of the site.

Division 01 – DDC STANDARD GENERAL CONDITION SINGLE CONTRACT PROJECTS Issue Date - June 01, 2013



3.5 EXAMINATION:

- A. Existing Conditions: The existence and location of site improvements, utilities, and other construction indicated as existing are not guaranteed. Before beginning work, investigate and verify the existence and location of mechanical and electrical systems and other construction affecting the Work.
 - 1. Before construction, verify the location and points of connection of utility services.
- B. Existing Utilities: The existence and location of underground utilities and other construction indicated as existing are not guaranteed. Before beginning site work, investigate and verify the existence and location of underground utilities and other construction affecting the Work.
 - 1. Before construction, verify the location and invert elevation at points of connection of sanitary sewer, storm sewer, and water-service piping; and underground electrical services.
 - 2. Furnish location data for work related to Project that must be performed by public utilities serving Project site.
- C. Acceptance of Conditions: Examine substrates, areas, and conditions, with the subcontractor responsible for installation or application present where indicated, for compliance with requirements for installation tolerances and other conditions affecting performance. Record observations.
 - 1. Verify compatibility with and suitability of substrates, including compatibility with existing finishes or primers.
 - 2. Examine roughing-in for mechanical and electrical systems to verify actual locations of connections before equipment and fixture installation.
 - 3. Examine walls, floors, and roofs for suitable conditions where products and systems are to be installed.
 - 4. Proceed with installation only after unsatisfactory conditions have been corrected. Proceeding with the Work indicates acceptance of surfaces and conditions.

3.6 ENVIRONMENTAL ASSESSMENTS:

- A. City Responsibilities: An Environmental Assessment and survey is performed by the NYC DDC and its findings are included in the Contract Documents. In accordance with the NYC Administrative Code Title 15 Chapter 1 an asbestos survey is required to be performed by an Asbestos Investigator certified by the NYC Department of Environmental Protection (DEP) to identify the presence of asbestos containing material (ACM) prior to any alteration, renovation or demolition activity. The findings of such survey are required for the submission of approvals and permits issued by the NYC Department of Buildings (DOB). When the findings indicate that asbestos containing material is present and will be disturbed during the alteration, renovation or demolition activity then abatement design specifications will be incorporated into the contract documents. The Contractor shall comply with all federal, state and local asbestos regulations affecting the work for this Contract.
- B. Contractor Responsibility: The Contractor shall comply with all federal, state and local environmental regulations, including without limitation USEPA and OSHA regulations which require the Contractor to assess if lead based paint will be disturbed during the work in order to protect his/her workers and the building occupants from migration of lead dust into the air. The Contractor shall comply with all federal, state and local environmental waste disposal regulation which may be required during the work. The Contractor is required to hire licensed abatement and disposal companies for the requisite work.

3.7 PREPARATION:

- A. Field Measurements: The Contractor shall verify all dimensions and conditions on the job so that all work will properly join the existing work.
- B. The Contractor, before commencing work, shall examine all adjoining work on which its work is in any way dependent on good workmanship in accordance to the intent of the Specifications and the Contract



- Drawings. The Contractor shall report to the Commissioner any condition that will prevent it from performing work that conforms to the required standard.
- C. Existing Utility Information: Furnish information to the Commissioner that is necessary to adjust, move, or relocate existing utility structures, utility poles, lines, services, or other utility appurtenances located in or affected by construction. Coordinate with authorities having jurisdiction.
- D. Space Requirements: Verify space requirements and dimensions of items shown diagrammatically on Drawings.

3.8 DEFERRED CONSTRUCTION:

- A. Where necessity for deferred construction is certified by the Commissioner, in order to permit the installation of any item or items of equipment required to be furnished and installed concurrent with the time allowed for doing and completing the work of the Contract, the Contractor shall defer construction work limited to adequate areas as approved by the Commissioner.
- B. The Contractor shall confer with the affected trade subcontractors and ascertain arrangements, time and facilities necessary to be made by the Contractor in order to execute the provisions specified herein.

3.9 INSTALLATION:

- A. General: Locate the Work and components of the Work accurately, in correct alignment and elevation, as indicated.
 - 1. Make vertical work plumb and make horizontal work level.
 - Where space is limited, install components to maximize space available for maintenance and ease of removal for replacement.
 - 3. Conceal pipes, ducts, and wiring in finished areas, unless otherwise indicated.
- B. Comply with manufacturer's written instructions and recommendations for installing products in applications indicated.
- C. Install products at the time and under conditions that will ensure the best possible results. Maintain conditions required for product performance until Substantial Completion.
- D. Conduct construction operations so no part of the Work is subjected to damaging operations or loading in excess of that expected during normal conditions of occupancy.
- E. Tools and Equipment: Do not use tools or equipment that produce harmful noise levels.
- F. Templates: Obtain and distribute to the parties involved templates for work specified to be factory prepared and field installed. Check Shop Drawings of other work and work of trade subcontractors to confirm that adequate provisions are made for locating and installing products to comply with indicated requirements.
- G. Anchors and Fasteners: Provide anchors and fasteners as required to anchor each component securely in place, accurately located and aligned with other portions of the Work.
 - 1. Mounting Heights: Where mounting heights are not indicated, mount components at heights directed by the Design Consultant.
 - 2. Allow for building movement, including thermal expansion and contraction.
 - 3. Coordinate installation of anchorages. Furnish setting drawings, templates, and directions for installing anchorages, including sleeves, concrete inserts, anchor bolts, and items with integral anchors, that are to be embedded in concrete or masonry. Deliver such items to Project site in time for installation.





- H. Joints: Make joints of uniform width. Where joint locations in exposed work are not indicated, arrange joints for the best visual effect. Fit exposed connections together to form hairline joints.
- I. Hazardous Materials: Use products, cleaners, and installation materials that are not considered hazardous.

3.10 PERMITS:

A. The Contractor shall comply with all local, state and federal laws, rules and regulations affecting the Work of this Project, including, without limitation, (1) obtaining all necessary permits for the performance of the Work prior to commencement thereof, and (2) complying with all requirements for the disposal of demolition and/or construction debris, waste, etc., including disposal in City landfills. The Contractor shall be responsible for all costs in connection with such regulatory compliance, unless otherwise specified in the Contract.

3.11 TRANSPORTATION:

- A. Availability: It shall be the duty of the Contractor to determine the availability of transportation facilities and dockage for the use of its employees, equipment and material and the conditions under which such use will be permitted.
- B. Costs: If transportation facilities and dockage are available and are permitted to be used by the governmental agency having jurisdiction, the Contractor shall pay all necessary costs and expenses, and abide by all rules and regulations promulgated in connection therewith.
- C. Vehicles: With respect to the use of vehicles on highways and bridges, the Contractor's attention is directed to the limitations set forth in the Rules of the City of New York, Title 34, Chapter 4, Section 4-15.
- D. Continued Use: It is understood that the Commissioner makes no warranty as to the continued use by the Contractor of such facilities.

REFER TO THE ADDENDUM FOR THE APPLICABILITY OF SUB-SECTION 3.12

3.12 SLEEVES AND HANGERS:

- A. Coordinate with Progress Schedule: The Contractor shall promptly furnish and install conduits, outlets, piping sleeves, boxes, inserts and all other materials and equipment that is to be built into the work in conformity with the requirements of the project.
- B. Cooperation of Subcontractors: All subcontractors shall fully cooperate with each other in connection with the performance of the above work as "cutting in" new work is neither contemplated nor will it be tolerated.
- C. Timeliness: In the event that timely delivery of sleeves and other materials cannot be made, and to avoid delay, the Contractor may arrange to have boxes or other forms set at the locations where the piping or other material is to pass through or into the slabs, walls or other work. Upon the subsequent installation of the sleeves or other material, the Contractor shall fill around them with materials as required by the Contract. The necessary expenditures incurred for the boxing out and filling in shall be borne by the Contractor.
- D. Inserts: The Contractor is to install strip inserts four (4) foot on center and perpendicular to beams in ceiling slabs of boiler, machine and mechanical equipment rooms. Inserts are to be installed for strippable concrete slabs only.



REFER TO THE ADDENDUM FOR THE APPLICABILITY OF SUB-SECTION 3.13

3.13 SLEEVE AND PENETRATION DRAWINGS:

A. As soon as practicable after the commencement of work and when the order in which concrete for the first slabs, walls, etc. to be poured is determined, the Contractor shall submit to the DDC a sketch indicating the location and size of all penetrations for sleeves, ducts, etc. which will be required to accommodate the mechanical trades, in order to determine if such penetrations will materially weaken the project's structure. The sketch shall be stamped and returned if approved and/or comments will be transmitted. The Contractor shall continue to submit sketches as the pouring schedule and the concrete work progresses and, until approvals for the penetration sketches have been given. The Contractor shall not predicate its layout work on unapproved sketches.

3.14 CUTTING AND PATCHING:

- A. Responsibility: The Contractor shall do all cutting, patching and restoration required by its work, unless otherwise particularly specified in the Specifications.
- B. Restore Work: The Contractor shall restore any work damaged during the performance of the work.
- C. Competent Workers: All restoration work shall be done to the satisfaction of the Commissioner by competent workers skilled in the trade required by such restoration. If, in the judgment of the Commissioner, workers engaged in restoration work are incompetent, they shall be replaced immediately by competent workers.
- Structural Elements: Do not cut and patch structural elements without the prior approval, in writing, of the Resident Engineer.
- E. Operational Elements: Do not cut and patch operating elements and related components.
- F. Visual Requirements: Do not cut and patch construction in a manner that results in visual evidence of cutting and patching. Do not cut and patch construction exposed on the exterior or in occupied spaces in a manner that would, in Commissioner's opinion, reduce the building's aesthetic qualities. Remove and replace construction that has been cut and patched in a visually unsatisfactory manner.
- G. Existing Warranties: Remove, replace, patch, and repair materials and surfaces cut or damaged during cutting and patching operations, by methods and with materials so as not to void existing warranties.
- H. Removals: The Contractor must remove from the premises all demolished materials of every nature or description resulting from cutting, patching and restoration work, in accordance with the requirements hereinafter stipulated under Sub-Section 3.17 herein and as further required in Section 01 74 19, CONSTRUCTION WASTE MANAGEMENT AND DISPOSAL.

REFER TO THE ADDENDUM FOR THE APPLICABILITY OF SUB-SECTION 3.15

3.15 LOCATION OF PARTITIONS:

A. Within three (3) weeks after the concrete slabs have been poured on each floor level, the Contractor shall immediately locate accurately all of the partitions, including the door openings, on the floor slabs in a manner approved by the Resident Engineer.



3.16 FURNITURE AND EQUIPMENT:

- A. Responsibility: The Contractor is responsible for moving all loose furniture and/or equipment in all areas where the location of such furniture and/or equipment interferes with the proper performance of its work.
- B. Protection: All such furniture and/or equipment must be adequately protected with dust cloths and returned to their original locations when directed to do so by the Resident Engineer.

3.17 REMOVAL OF RUBBISH AND SURPLUS MATERIALS:

- A. Of the waste that is generated during demolition, as many of the waste materials as economically feasible, and as stated here, shall be reused, salvaged, or recycled. Waste disposal in landfills shall be minimized. Comply with requirements of Section 01 74 19, CONSTRUCTION WASTE MANAGEMENT AND DISPOSAL.
- B. Rubbish: Rubbish shall not be thrown from the windows or other parts of the project. Mason's rubbish, dirt and other dust-producing material shall be wetted down periodically.
- C. Location: The Contractor shall clean Project site and work area daily and sweep up and deposit, at a location designated on each floor, all of its rubbish, debris and waste materials, as it accumulates and when directed by the Resident Engineer. Wood crating shall be broken up, neatly bundled, tied and stacked ready for removal and be deposited at a location designated on each floor.
 - Comply with requirements in NYC Fire Department for removal of combustible waste materials and debris.
 - 2. Do not hold materials more than 7 days during normal weather or 3 days if the temperature is expected to rise above 80 degrees F (27 degrees C).
 - 3. Containerize hazardous and unsanitary waste materials separately from other waste. Mark containers appropriately and dispose of legally, according to regulations.
- D. Laborers: The Contractor shall be responsible for the removal of all rubbish, etc., from the site. The Contractor shall remove from the designated locations all piles of rubbish, debris, waste material and wood crating as they accumulate and when directed by the Resident Engineer, and shall remove them from the site. The Contractor shall employ and keep engaged for this purpose an adequate number of laborers.
- E. Surplus Materials: The Contractor shall remove from the site all surplus materials when there is no further use for same.
- F. Tools And Materials: At the conclusion of the work, all erection plant, tools, temporary structures and materials belonging to the Contractor shall be promptly removed.
- G. Waste Disposal: Burying or burning waste materials on-site will not be permitted. Washing waste materials down sewers or into waterways will not be permitted.

3.18 CLEANING:

- A. The Contractor shall thoroughly clean all equipment and materials furnished and installed and shall deliver such materials and equipment undamaged in a clean and new appearing condition up to date of Final Acceptance.
- B. Site: Maintain Project site free of waste materials and debris.
- C. Installed Work: Keep installed work clean. Clean installed surfaces according to written instructions of manufacturer or fabricator of product installed, using only cleaning materials specifically recommended. If specific cleaning materials are not recommended, use cleaning materials that are not hazardous to health or property and that will not damage exposed surfaces.
- D. Concealed Spaces: Remove debris from concealed spaces before enclosing the space.



- E. Exposed Surfaces in Finished Areas: Clean exposed surfaces and protect as necessary to ensure freedom from damage and deterioration up to date of Final Acceptance.
- F. During handling and installation, clean and protect construction in progress and adjoining materials already in place. Apply protective covering where required to ensure protection from damage or deterioration up to date of Final Acceptance.

3.19 SECURITY AND PROTECTION OF WORK SITE:

- A. Provide protection of installed work, including appropriate protective coverings and maintain conditions that ensure installed Work is without damage or deterioration up to date of Final Acceptance.
- B. Comply with manufacturer's written instructions for temperature and relative humidity.
- C. Secure and protect work and work site against damage, loss, injury, theft and/or vandalism.
- D. Maintain daily sign-in sheets of workers and visitors and make the sheets available to the Commissioner

3.20 MAINTENANCE OF SITE AND ADJOINING PROPERTY:

- A. The Contractor shall take over and maintain the Project site, after order to start work.
- B. The Contractor shall be responsible for the safety of the adjoining property, including sidewalks, paving, fences, sewers, water, gas, electric and other mains, pipes and conduits etc. until the date of Final Acceptance. The Contractor shall, at its own expense, except as otherwise specified, protect same and maintain them in at least as good a condition as that in which the Contractor finds them.
- C. All pavements, sidewalks, roads and approaches to fire hydrants shall be kept clear at all times, maintained and repaired to serviceable condition with materials to match existing.
- D. Provide and keep in good repair all bridging and decking necessary to maintain vehicular and pedestrial traffic.
- E. The Contractor shall also remove all snow and ice as it accumulates on the sidewalks within the Contract Limits Lines.

3.21 MAINTENANCE OF PROJECT SITE:

- A. The Contractor shall take over and maintain all project areas, after order to start work.
- B. Until the date of Final Acceptance, the Contractor shall be responsible for the safety of all project areas, including water, gas, electric and other mains and pipes and conduits and shall at the Contractor's own expense, except as otherwise specified, protect same and maintain them in at least as good condition as that in which the Contractor finds them.
- C. All pavements, sidewalks, roads and approaches to fire hydrants shall be kept clear at all times, maintained, and if damaged, repaired to serviceable conditions with materials to match existing.
- D. The Contractor shall keep the space for the Resident Engineer in a clean condition.

3.22 SAFETY PRECAUTIONS FOR CONTROL CIRCUITS:

A. Control circuits, the failure of which will cause a hazard to life and property, shall comply with the New York City Dept. of Buildings, Bureau of Electrical Control requirements.

3.23 OBSTRUCTIONS IN DRAINAGE LINES:

A. The Contractor shall be responsible for all obstructions occurring in all drainage lines, fittings and fixtures after the installations and cleaning of these drainage lines, fittings and fixtures as certified by the Resident Engineer. Roof drains shall be kept clear of any and all debris. Any stoppage shall be repaired immediately at the expense of the Contractor.

END OF SECTION 01 73 00



SECTION 01 74 19 CONSTRUCTION WASTE MANAGEMENT AND DISPOSAL

PART I - GENERAL

1.1 RELATED DOCUMENTS:

A. The following documents apply to all required work for the Project: (1) the Contract Drawings, (2) the Specifications, (3) the General Conditions, (4) the Addendum, and (5) the Contract [City of New York Standard Construction Contract].

1.2 SUMMARY:

- A. This section includes administrative and procedural requirements for the management and disposal of construction waste and includes the following requirements:
 - Waste Management Goals
 - 2. Waste Management Plan
 - 3. Progress Reports
 - 4. Progress Meetings
 - 5. Management Plan Implementation
- B. This Section includes:
 - 1. Definitions
 - 2. Waste Management Performance Requirements
 - 3. Reference Resources
 - 4. Submittals
 - 5. Quality Assurance
 - 6. Waste Plan Implementation
 - 7. Additional Demolition and Salvage Requirements
 - 8. Disposal

1.3 RELATED SECTIONS: Include without limitation the following:

- A. Section 01 10 00 SUMMARY
- B. Section 01 31 00 PROJECT MANAGEMENT AND COORDINATION
- C. Section 01 32 00 CONSTRUCTION PROGRESS DOCUMENTATION
- D. Section 01 73 00 EXECUTION
- E. Section 01 77 00 CLOSEOUT PROCEDURES
- F. Section 01 78 39 CONSTRUCTION RECORD DOCUMENTS
- G. Section 01 81 13 SUSTAINABLE DESIGN REQUIREMENTS FOR LEED BUILDINGS

1.4 DEFINITIONS:

- A. Refer to Article 2 of the Contract for definition of terms, words and expressions used in the General Conditions not otherwise defined herein.
- B. Design Consultant: "Design Consultant" shall mean the entity responsible for providing design services for the Project, including without limitation, preparing the construction documents (drawings and specifications) and providing services in connection with such documents during construction. The entity serving as the "Design Consultant" may be a corporation, firm, partnership, joint venture, individual or combination thereof. Such entity may be either an employee(s) of the City or an entity engaged by the City to provide such services.
- C. Clean: Untreated and unpainted; not contaminated with oils, solvents, caulk or the like.



- Construction and Demolition Waste: Solid wastes typically including building materials, trash debris and D. rubble resulting from remodeling, repair and demolition operations. Hazardous materials and land clearing waste are not included.
- Diversion from Landfill: To remove, or have removed, from the site for recycling, reuse or salvage, E. material that might otherwise be sent to a landfill.
- Recyclable: The ability of a product or material to be recovered at the end of its life cycle and F. remanufactured into a new product.
- Recycle (recycling): To sort, separate, process, treat or reconstitute solid waste and other discarded G. materials for the purpose of redirecting such materials into the manufacture of useful products. Recycling does not include burning, incinerating or thermally destroying waste.
- Return: To give back reusable items or unused products to vendors. Η.
- Reuse: To reuse excess or discarded construction material in some manner on the Project site. 1.
- Salvage: To remove a waste material from the Project site for resale or reuse. J.
- Waste: Extra material or material that has reached the end of its useful life in its intended use. Waste K. includes salvageable, returnable, recyclable and reusable material.
- Waste Management Plan: A project-related plan for the collection, transportation and disposal of waste L. generated at the construction site. The purpose of the plan is to ultimately reduce the amount of material becoming landfill.

WASTE MANAGEMENT PERFORMANCE REQUIREMENTS: 1.5

- The City of New York has established that this project shall generate the least amount of waste possible Α. and that processes that ensure the generation of as little waste as possible due to error, inaccurate planning, breakage, mishandling, contamination, or other factors shall be employed.
- Of the waste that is generated during demolition, as many of the waste materials as economically B. feasible, and as stated here, shall be reused, salvaged, or recycled. Waste disposal in landfills shall be minimized.

REFER TO THE ADDENDUM FOR THE APPLICABILITY OF SUB-SECTION 1.5 C

- LEED CERTIFICATION: The City of New York will seek LEED (Leadership in Energy and Environmental C. Design) certification for this Project as indicated in the Addendum to the General Conditions from the U.S. Green Building Council. The documentation required here will be used for this purpose. LEED awards points for a variety of sustainable design measures on a project, one of which is the reuse and recycling of project waste.
- DIVERSION REQUIREMENTS. A minimum of 75% of total Project demolition waste (by weight) shall be D. diverted from landfill. The following waste categories are likely candidates to be included in the diversion plan as applicable for this project:
 - Concrete 1.
 - **Bricks** 2.
 - Concrete masonry units (CMU) 3.
 - Asphalt 4.
 - Metals (e.g. banding, stud trim, ceiling grid, ductwork, piping, rebar, roofing, other trim, steel, iron, 5. galvanized, stainless steel, aluminum, copper, zinc, brass, bronze)



- 6. Clean dimensional wood
- 7. Carpet and pad
- 8. Drywall
- 9. Ceiling tiles
- 10. Cardboard, paper, and packaging
- 11. Reuse items indicated on the Drawings and/or elsewhere in the Specification
- E. All fluorescent lamps, HID lamps and mercury-containing thermostats removed from the site shall be recycled.
- F. Recycling on the job, subject to the Commissioner's approval, is encouraged on the site itself, such as the crushing and reuse of removed sound concrete and stone. Include these categories in the Waste Management Plan.

1.6 REFERENCES, RESOURCES:

- A. DDC encourages its contractors to seek information from websites and experts in salvage or recycling in order to minimize disposal costs. There are numerous opportunities to sell, salvage, or to donate salvage and accrue tax benefits (which would accrue to the contractor); also there are outlets that will pick up, and in some cases buy recyclable materials. Examples of information resources are as follows:

 - 2. Web Resources

(Information only; no warranty or endorsement is implied.)

www.wastematch.org
 Site of New York Waste Match, a materials exchange database and service
 www.bignyc.org
 Site of Build It Green NYC, a non profit outlet for salvaged and surplus building materials

www.usgbc.org Site of the United States Green Building Council, with a description of the LEED certification process and requirements for C&D waste recycling

www.epa.gov/epawaste/index.htm Site of the U.S. Environmental Protection Agency that discusses construction and demolition waste issues, and links to other resources.

1.7 SUBMITTALS:

- A. The Contractor shall be responsible for the development and implementation of a Waste Management Plan for the Project. The Contractor's subcontractors shall assist in the development of that Plan, and collect and deposit their waste and recyclable materials in accordance with the approved Plan.
- B. DRAFT WASTE MANAGEMENT PLAN. Within fifteen (15) days after receipt of 'Notice to Proceed', or prior to any waste removal, whichever occurs sooner, the Contractor shall submit to the Commissioner a Draft Waste Management Plan. Include separate sections for demolition and construction waste. The Plan shall demonstrate how the performance goals will be met, and contain the following:



- List of materials targeted for reuse, salvage, or recycling, and names, addresses, and phone 1. numbers of receiving facilities/companies that will be purchasing or accepting each material.
- Description of onsite and/or offsite sorting methods for all materials to be removed from site. 2.
- If mixed construction and demolition waste is to be sorted off-site, provide a letter from the 3. processor stating the average percentage of mixed construction and demolition waste they recycle.
- Landfill information: Names of landfills where non-recyclable/reusable/salvageable waste will be 4. disposed, and list of applicable tipping fees.
- Materials handling procedures: A description of the means by which any recyclable, salvaged, or 5. reused materials will be protected from contamination, and collected in a manner that will meet the requirements for acceptance by the designated recycling processors.
- Transportation: A description of the means of transportation and destination for recycled materials. 6.
- Meetings: Description of regular meetings to be held to address waste management. 7.
- Sample spreadsheet and description of how the implementation of the plan will be documented on 8. a monthly basis.
- FINAL WASTE MANAGEMENT PLAN. Within fifteen (15) days of Commissioner's approval of the Draft C. Plan, the Contractor shall submit a Final Waste Management Plan.
- PROGRESS REPORTS. The Contractor shall submit monthly a Waste Management Progress Report, D. containing the following information:
 - 1. Project title, name of company completing report, and dates of period covered by the report
 - 2. Report on the disposal of all jobsite waste. A DDC C&D Waste Management Log form is available on the DDC Sustainable Design website and included at the end of this section. For each shipment of material removed from the site, provide the following:
 - Date and ticket number of removal a.
 - Identity of material hauler b.
 - C. **Material Category**
 - Total quantity of waste, in tones/cubic yards, by type d.
 - Quantity of waste salvaged, recycled and/or reused, by type e.
 - Total quantity of waste diverted from landfill (recycled, salvaged, reused) as a percentage of f. total waste
 - Recipient of each material type g.
 - Provide monthly and cumulative project totals of waste, quantity diverted, and percentage diverted. 3.
 - Note that the unit of measure may be either tons or cubic yards, but must be consistent for all 4. shipments and all materials throughout the project. Reports with inconsistent or mixed units will not be reviewed and will be returned for re-submission.
 - Include legible copies of on-site logs, weight tickets and receipts. Receipts shall be from charitable 5. organizations, recycling and/or disposal site operators who can legally accept the materials for the purpose of reuse, recycling or disposal. Contractor shall save such original documents for the life of the project plus seven (7) years.
- LEED Submittal: For LEED designated projects submit LEED Letter Template for the applicable credit, E. signed by the Contractor, tabulating total waste material, quantities diverted and means by which it is diverted, and statement that requirements for the credit have been met.
- F. Refrigerant Recovery. Submit Qualification data for Refrigerant recovery technician and statement of refrigerant recovery, signed by the refrigerant recovery technician responsible for recovering refrigerant



stating that all refrigerant that was present was recovered and that recovery was performed according to EPA regulations. Include name and address of technician and date refrigerant was recovered.

1.8 QUALITY ASSURANCE:

- A. The Contractor shall designate a Waste Management Coordinator, to ensure compliance with this section. Coordinator shall be present at Project site full time for the duration of the project.
- B. Refrigerant Recovery Technician Qualifications: Certified by EPA-approved certification program.
- C. Regulatory Requirements: Comply with hauling and disposal regulations of authorities having jurisdiction.
- D. Waste management plans, documentation and implementation shall be discussed at the following meetings:
 - 1. Pre-demolition kick-off meeting
 - 2. Pre-construction kick-off meeting
 - 3. Regular job-site meetings
 - 4. Contractor toolbox meetings

PART II - PRODUCTS (Not Used)

PART III - EXECUTION

3.1 WASTE PLAN IMPLEMENTATION:

- A. The Contractor shall implement the Waste Management Plan, coordinate the Plan with all affected trades, and designate one individual as the Construction Waste Management Representative, who will be responsible for communicating the progress of the Plan with the Commissioner on a regular basis, and for assembling the required LEED documentation.
- B. The Contractor shall be responsible for the provision of containers and the removal of all waste, non-returned surplus materials, and rubbish from the site in accordance with the approved Waste Management Plan. The Contractor shall oversee and document the results of the Plan. Monies received for salvaged materials shall remain with the Contractor, except the monies for those items specifically identified elsewhere in the specifications, or indicated on the drawings as belonging to others.
- C. Responsibilities of Subcontractors: Each subcontractor shall be responsible for collecting its waste, non-returned surplus materials, and rubbish, in accordance with the Waste Management Plan.
- D. Distribution. The Contractor shall distribute copies of the Waste Management Plan to each Subcontractor, Resident Engineer, Construction Manager, and Commissioner.
- E. Training. The Contractor shall provide on-site instruction of proper waste management procedures to be used by all parties in appropriate stages of the Project.
- F. Procedures. Conduct waste management operations to ensure minimum interference with site vegetation, roads, streets, walks and other adjacent occupied and used facilities.
 - Collect co-mingled waste and/or separate all recyclable waste in accordance with the Plan Specific areas on the Project site are to be designated, and appropriate containers and bins clearly marked with acceptable and unacceptable materials.
 - 2. Inspect containers and bins for contamination and remove contaminated materials if found.



Comply with the General Conditions for controlling dust and dirt, environmental protection, and noise control.

ADDITIONAL DEMOLITION AND SALVAGE REQUIREMENTS: 3.2

Demolition and salvage of additional items indicated in other sections of the Project Specifications require A. special attention as part of the overall 75 % diversion from landfill. Specific requirements for special attention are designated in other sections of the Project Specifications.

DISPOSAL: 3.3

- General. Except for items or material to be salvaged, recycled or otherwise reused, remove waste material from the Project site and legally dispose of them in a manner acceptable to authorities having jurisdiction.
 - Except as otherwise specified, do not allow waste materials that are to be disposed of to 1. accumulate on site.
 - Remove and transport debris in a manner that will prevent spillage on adjacent surfaces and areas. 2.
- B. Burning. Do not burn waste materials
- C. Disposal. Transport waste materials off Project Site and legally dispose of them.

END OF SECTION 01 74 19



CONSTRUCTION AND DEMOLITION WASTE MANAGEMENT LOG

	oient														
	*Material Recipient		***************************************	***************************************		***************************************	***************************************		***************************************						
	ards)¹ *Landfilled Material							***************************************	***************************************		*Landfilled	Service Control of			
For Month: Contractor: Prepared by:	Material Quantity (tons or cubic yards) ¹ otal Excluded *Diverted *Lance sight Material ⁴ Material ⁴ Material					***************************************		***************************************	***************************************	***************************************	*Diverted				
For I Coni	Quantity (to Excluded Material ³	***************************************				***************************************	***************************************			***************************************			***************************************		
	Materia *Total Weight	desimilari	***************************************		***************************************				***************************************		*Total		***************************************		
	*Material Category²					***************************************						Monthly Totals	% Diverted this Month*	Cumulative Totals	% Diverted to Date
	Hauling Company				***************************************			a de la companya de							
Name: I.D.:	Ticket #														
Project Name: Project I.D.:	Haul Date	***													

- Volume (cubic yards) may be used instead of weight if used for ALL amounts and ALL materials. 8 - 4
- Includes concrete; bricks; concrete masonry units (CMU); asphalt; metals; clean dimensional wood; carpet and pad; drywall; ceiling tiles; cardboard, paper, and packaging; and any other reuse items indicated on the Drawings and/or elsewhere in the Specification.
 - Excluded material includes soil or land clearing debris.
- Diverted material includes recycled and reused material diverted from landfill. Recycled material is reprocessed into new products. Reused material is reclaimed, salvaged or otherwise used in its original form, either on-site or off-site. დ **4**.
 - These items must be listed in order to receive LEED credit.

No Text



SECTION 01 77 00 CLOSEOUT PROCEDURES

PART I - GENERAL

1.1 RELATED DOCUMENTS:

A. The following documents apply to all required work for the Project: (1) the Contract Drawings, (2) the Specifications, (3) the General Conditions, (4) the Addendum, and (5) the Contract [City of New York Standard Construction Contract].

1.2 SUMMARY:

- A. This Section includes administrative and general procedural requirements for Closeout Procedures, including without limitation the following:
 - 1. Definitions
 - 2. Substantial Completion
 - 3. Final Acceptance
 - 4. Warranties
 - 5. Final Cleaning
 - 6. Repair of the Work
- B. LEED: Refer to the Addendum to identify whether this project is designed to comply with a Certification Level according to the U.S. Green Building Council's Leadership in Energy & Environmental Design (LEED) Rating System, as specified in Section 01 81 13, "SUSTAINABLE DESIGN REQUIREMENTS FOR LEED BUILDINGS."
- C. COMMISSIONING: Refer to the Addendum to identify whether this project will be commissioned by an independent third party under separate contract with the City of New York. Commissioning shall be in accordance with ASHRAE and USGBC LEED- NC procedures, as described in Section 01 91 13, GENERAL COMMISSIONING REQUIREMENTS. The Contractor shall cooperate with the commissioning agent and provide whatever assistance is required.

1.3 RELATED SECTIONS: include without limitation the following:

Α.	Section 01 10 00	SUMMARY
----	------------------	---------

- B. Section 01 33 00 SUBMITTAL PROCEDURES
- C. Section 01 74 19 CONSTRUCTION WASTE MANAGEMENT & DISPOSAL
- D. Section 01 78 39 CONTRACT RECORD DOCUMENTS
- E. Section 01 79 00 DEMONSTRATION AND OWNER'S PRE-ACCEPTANCE ORIENTATION

1.4 DEFINITIONS:

- A. Refer to Article 2 of the Contract for definition of terms, words and expressions used in the General Conditions not otherwise defined herein.
- B. Design Consultant: "Design Consultant" shall mean the entity responsible for providing design services for the Project, including without limitation, preparing the construction documents (drawings and specifications) and providing services in connection with such documents during construction. The entity serving as the "Design Consultant" may be a corporation, firm, partnership, joint venture, individual or



combination thereof. Such entity may be either an employee(s) of the City or an entity engaged by the City to provide such services.

- C. <u>Substantial Completion</u>: shall mean the written determination by the Commissioner that the Work required under the Contract is substantially, but not entirely, complete.
- D. <u>Final Acceptance</u>: shall mean final written acceptance of all the Work by the Commissioner, a copy of which shall be sent to the Contractor.

1.5 SUBSTANTIAL COMPLETION:

- A. Preliminary Procedures: Before requesting inspection to determine the date of Substantial Completion, the Contractor shall complete and supply all items required by the contract specifications, General Conditions, Addendum to the General Conditions, change orders or other directives from the Commissioner's representatives. The required items will include all contract requirements for substantial completion, including but not limited to items related to releases, regulatory approvals, warranties and guarantees, record documents, testing, demonstration and orientation, final clean up and repairs, and all specific checklist of items by the Resident Engineer. (See Attachment "A" at the end of this section for sample requirements for Substantial Completion).
- B. Prepare and submit a list to the Resident Engineer of incomplete items, the value of incomplete construction, and reasons the work is not complete.
- C. Inspection: The Contractor shall submit to the Resident Engineer a written request for inspection for Substantial Completion. Within ten (10) days of receipt of the request, the Resident Engineer will either proceed with inspection or notify Contractor of unfulfilled requirements. The Resident Engineer may request the services, as required, of the Design Consultant, Client Agency Representative and/or other entities having involvement with the Work to assist in the inspection of the Work .If the Resident Engineer makes a determination that the work is substantially complete and approves the Final Punch List and the date for Final Acceptance, he/she will so advise the Commissioner and recommend issuance of the Certificate of Substantial Completion. If the Resident Engineer determines that the work is not substantially complete, he/she will notify the Contractor of those items that must be completed or corrected before the Certificate of Substantial Completion will be issued.
 - 1 Re-inspection: Contractor shall request re-inspection when the Work identified in previous inspections as incomplete is completed or corrected.
 - 2 Results of completed inspection will form the basis of requirements for Final Acceptance.

1.6 FINAL ACCEPTANCE:

- A. Preliminary Procedures: Before requesting final inspection for Final Acceptance of the Work, the Contractor shall complete the following. (Note that the following are to be completed, submitted as appropriate, and approved by the Commissioner, as applicable, prior to the final inspection and are not to be submitted for approval or otherwise at the final inspection unless specifically indicated). List exceptions in the request.
 - 1. Verify that all required submittals have been provided to the Commissioner including but not limited to the following:
 - a. Manufacturer's cleaning instructions
 - b. Posted instructions
 - c. As-built Record Documents (Drawings, specifications, and product data) as described in Section 01 78 39, CONTRACT RECORD DOCUMENTS, incorporating any changes required by the Commissioner as a result of the review of the submission prior to the pre-final inspection.
 - d. Operation and Maintenance Manuals, including Preventive Maintenance, Special Tools, Repair Requirements, Parts List, Spare Parts List, and Operating Instructions.





- e. Completion of required Demonstration and Orientation, as applicable, of designated personnel in operation and maintenance of systems, sub-systems and equipment.
- f. Applicable LEED Building submittals as described in Section 01 81 13, SUSTAINABLE DESIGN REQUIREMENTS FOR LEED BUILDINGS.
- g. Construction progress photographs as described in Section 01 32 33, PHOTOGRAPHIC DOCUMENTATION.
- Submit a certified copy of the final approved Punch List of items to be completed or corrected. The
 certified copy of the Punch List shall state that each item has been completed or otherwise resolved
 for acceptance, and shall be endorsed and dated by the Contractor.
- 3. Submit pest-control final inspection report and survey as required in Section 01 50 00, TEMPORARY FACILITIES AND CONTROLS.
- 4. Submit record documents and similar final record information.
- 5. Deliver tools, spare parts, extra stock and similar items.
- 6. Complete final clean-up requirements including touch-up painting of marred surfaces.
- 7. Submit final meter readings for utilities, as applicable, a measured record of stored fuel, and similar data as of the date when the City took possession of and assumed responsibility for corresponding elements of the work.
- B. Final Inspection: The Contractor shall submit to the Resident Engineer a written request for inspection for Final Acceptance of the Work. Within ten (10) days of receipt of the request, the Resident Engineer will either proceed with inspection or notify the Contractor of unfulfilled requirements. The Resident Engineer may request the services, as required, of the Design Consultant, Client Agency Representative and/or other entities having involvement with the Work to assist in the inspection of the Work. If the Resident Engineer finds that all items on the Final Approved Punch List are complete and no further work remains to be done, he/she will so advise the Commissioner and recommend the issuance of the determination of Final Acceptance. If the Resident Engineer determines that the work is not complete, he/she will notify the Contractor of those items that must be completed or corrected before the determination of Final Acceptance will be issued.
- C. Final Acceptance: The Work will be accepted as final and complete as of the date of the Resident Engineer's inspection if, upon such inspection, the Resident Engineer finds that all items on the Punch List are complete and no further Work remains to be done. The Commissioner will then issue a written determination of Final Acceptance.

1.7 WARRANTIES:

- A. The items of materials and/or equipment for which manufacturer warranties are required are listed in Schedule B of the Addendum. For each item of material and/or equipment listed in Schedule B, the Contractor shall obtain a written warranty from the manufacturer. Such warranty shall provide that the material or equipment is free from defects for the period set forth in Schedule B and will be replaced or repaired within such specified period. The contractor shall deliver all required warranties to the Commissioner.
- B. Unless indicated otherwise Warranties are to take effect on the date of Substantial Completion.
- C. Submittal Time: Submit written Warranties on request of the Commissioner for designated portions of the Work where commencement of Warranties other than date of Substantial Completion is indicated.
- D. Partial Occupancy: Submit properly executed Warranties to the Commissioner within 15 days of completion of designated portions of the Work that are completed and occupied or used by the City.
- E. Organize the Warranty documents into an orderly sequence based on the Project Specification Divisions and Section Numbers.



- 1. Bind Warranties in heavy-duty, 3-ring, vinyl-covered, loose-leaf binders, thickness as necessary to accommodate contents, and sized to receive 8-1/2-by-11-inch paper.
- 2. Identify each binder on the front and spine with the typed or printed title "WARRANTIES;" name and location of Project; Capitol Budget Project Number (FMS ID); and Contractor's and applicable subcontractor's name and address.
- 3. Provide heavy paper dividers with plastic-covered tabs for each separate Warranty. Mark tab to identify the product or installation.
- 4. Provide a typed description of each product or installation being warranted, including the name of the product, and the name, address, and telephone number of the Installer.
- F. When warranted materials and/or equipment require operation and maintenance manuals, provide additional copies of each required Warranty in each required manual. Refer to Section 01 78 39, CONTRACT RECORD DOCUMENTS, for requirements of Operation and Maintenance Manuals.

PART II - PRODUCTS

2.1 MATERIALS:

A. Cleaning Agents: Use cleaning materials and agents recommended by manufacturer or fabricator of the surface to be cleaned. Do not use cleaning agents that are potentially hazardous to health or property or that might damage finished surfaces.

PART III - EXECUTION

3.1 FINAL CLEANING:

- A. General: Provide final cleaning. Conduct cleaning and waste-removal operations to comply with local laws and ordinances and Federal and local environmental and antipollution regulations.
- B. Cleaning: Employ experienced workers or professional cleaners for final cleaning. Clean each surface or unit to condition expected in an average commercial building cleaning and maintenance program. Comply with manufacturer's written instructions.
 - 1. Complete the following cleaning operations, as applicable, before requesting inspection for Final Acceptance of the Work for entire Project or for a portion of Project:
 - a. Clean Project site, yard, and grounds, in areas disturbed by construction activities, including landscape development areas, of rubbish, waste material, litter, and other foreign substances.
 - b. Sweep paved areas broom clean. Remove petrochemical spills, stains, and other foreign deposits.
 - c. Rake grounds that are neither planted nor paved to a smooth, even-textured surface.
 - d. Remove tools, construction equipment, machinery, and surplus material from Project site.
 - e. Remove snow and ice to provide safe access to building.
 - f. Clean exposed exterior and interior hard-surfaced finishes to a dirt-free condition, free of stains, films, and similar foreign substances. Avoid disturbing natural weathering of exterior surfaces. Restore reflective surfaces to their original condition.
 - g. Remove debris and surface dust from limited access spaces, including roofs, plenums, shafts, trenches, equipment vaults, manholes, attics, and similar spaces.
 - h. Sweep concrete floors broom clean in unoccupied spaces.
 - Vacuum carpet and similar soft surfaces, removing debris and excess nap; shampoo if visible soil or stains remain.



- j. Clean transparent materials, including mirrors and glass in doors and windows. Remove glazing compounds and other noticeable, vision-obscuring materials. Replace chipped or broken glass and other damaged transparent materials. Polish mirrors and glass, taking care not to scratch surfaces.
- k. Remove labels that are not permanent.
- Touch up and otherwise repair and restore marred, exposed finishes and surfaces. Replace finishes and surfaces that cannot be satisfactorily repaired or restored or that already show evidence of repair or restoration.
 - 1) Do not paint over "UL" and similar labels, including mechanical and electrical nameplates.
- m. Wipe surfaces of mechanical and electrical equipment and similar equipment. Remove excess lubrication, paint and mortar droppings, and other foreign substances.
- n. Replace parts subject to unusual operating conditions.
- o. Clean plumbing fixtures to a sanitary condition, free of stains, including stains resulting from water exposure.
- p. Replace disposable air filters and clean permanent air filters. Clean exposed surfaces of diffusers, registers, and grills.
- q. Clean ducts, blowers, and coils if units were operated without filters during construction.
- r. Clean light fixtures, lamps, globes, and reflectors to function with full efficiency. Replace burned-out bulbs, and those noticeably dimmed by hours of use, and defective and noisy starters in fluorescent and mercury vapor fixtures to comply with requirements for new fixtures.
- s. Leave Project clean and ready for occupancy.
- t. Construction Waste Disposal: Comply with waste disposal requirements in Section 01 74 19, CONSTRUCTION WASTE MANAGEMENT AND DISPOSAL.
- C. Pest Control: Engage an experienced, licensed exterminator to make a final inspection and rid Project of rodents, insects, and other pests, as required in Section 01 50 00, TEMPORARY FACILITIES, SERVICES AND CONTROLS. Prepare and submit a Pest Control report to the Commissioner.
- D. Comply with safety standards for cleaning. Do not burn waste materials. Do not bury debris or excess materials on City's property. Do not discharge volatile, harmful, or dangerous materials into drainage systems. Remove waste materials from Project site and dispose of lawfully.

3.2 REPAIR OF THE WORK:

- A. Subject to the terms of the Contract the Contractor shall complete repair and restoration operations before requesting inspection for determination of Substantial Completion.
- B. Contractor shall repair or remove and replace defective construction. Repairing includes replacing defective parts, refinishing damaged surfaces, touching up with matching materials, and properly adjusting operating equipment. Where damaged or worn items cannot be repaired or restored, provide replacements. Remove and replace operating components that cannot be repaired. Restore damaged construction and permanent facilities used during construction to specified condition.
 - 1. Remove and replace chipped, scratched, and broken glass, reflective surfaces, and other damaged transparent materials.
 - 2. Touch up and otherwise repair and restore marred or exposed finishes and surfaces. Replace finishes and surfaces that that already show evidence of repair or restoration.
 - a. Do not paint over "UL" and other required labels and identification, including mechanical and electrical nameplates. Remove paint applied to required labels and identification.



Division 01 – DDC STANDARD GENERAL CONDITIONS SINGLE CONTRACT PROJECTS Issue Date - June 01, 2013

NEW YORK CITY DEPARTMENT OF DESIGN + CONSTRUCTION

3. Replace parts subject to operating conditions during construction that may impede operation or reduce longevity.

4. Replace burned-out bulbs, bulbs noticeably dimmed by hours of use, and defective and noisy starters in fluorescent and mercury vapor fixtures to comply with requirements for new fixtures.

END OF SECTION 01 77 00



SECTION 01 77 00

ATTACHMENT 'A'

The following list is a general sample of Substantial Completion requirements, including but not limited to:

- 1. Prepare and submit a list to the Resident Engineer, of incomplete items, the value of incomplete construction, and reasons the work is not complete.
- Obtain and submit any necessary releases enabling the City unrestricted use of the project and access to services and utilities.
- Regulatory Approvals: Submit all required documentation from applicable Governing Authorities, including, but not limited to, Department of Buildings (DoB); Department of Transportation (DoT); Department of Environmental Protection (DEP); Fire Department (FDNY); etc. Documentation to include, but not limited to, the following:
 - a. Building Permits, Applications and Sign-offs.
 - b. Permits and Sign-off for construction fences; sidewalk bridges; scaffolds, cranes and derricks; utilities; etc.
 - c. Certificates of Inspections and Sign-offs.
 - d. Required Certificates and Use Permits.
 - e. Certificate of Occupancy (C.O.), Temporary Certificate of Occupancy (T.C.O.) or Letter of Completion as applicable.
- 4. Submit specific warranties required by the specifications, final certifications, and similar documents.
- 5. Prepare and submit Record Documents as described in Section 01 78 39, CONTRACT RECORD DOCUMENTS, including but not limited to; approved documentation from Governing Authorities; as-built record drawings and specifications; product data; operation and maintenance manuals; Final Completion construction photographs; damage or settlement surveys; final property surveys; and similar final record information. The Resident Engineer will review the submission and provide appropriate comments. If comments are significant the initial submission will be returned to the Contractor for correction and re-submission incorporating the comments prior to the Final Inspection.
- 6. Record Waste Management Progress Report: Submit C&D Waste Management logs, with legible copies of weight tickets and receipts required in accordance with Section 01 74 19, CONSTRUCTION WASTE MANAGEMENT AND DISPOSAL.
- 7. If applicable submit LEED Letter Template in accordance with the requirements of Section 01 81 13, SUSTAINABLE DESIGN REQUIREMENTS FOR LEED BUILDINGS.
- 8. Schedule applicable Demonstration and Orientation required in other Sections of the Project Specifications and as described in Section 01 79 00, DEMONSTRATION AND OWNER'S PRE-ACCEPTANCE ORIENTATION.
- Deliver tools, spare parts, extra materials, and similar items to location designated by Resident Engineer. Label with manufacturer's name and model number where applicable.
- 10. Make final changeover of permanent locks and deliver keys to the Resident Engineer. Advise Commissioner of changeover in security provisions.
- 11. Complete startup testing of systems as applicable.
- 12. Submit approved test/adjust/balance records.
- 13. Terminate and remove temporary facilities from Project site, along with mockups, construction tools, and similar elements as directed by the Resident Engineer.
- 14. If applicable complete Commissioning requirements as defined in Section 01 91 13, GENERAL COMMISSIONING REQUIREMENTS.
- 15. Complete final cleaning requirements, including touchup painting.
- 16. Touch up and otherwise repair and restore marred exposed finishes to eliminate visual defects.



No Text



SECTION 01 78 39 CONTRACT RECORD DOCUMENTS

PART I - GENERAL

1.1 RELATED DOCUMENTS:

A. The following documents apply to all required work for the Project: (1) the Contract Drawings, (2) the Specifications, (3) the General Conditions, (4) the Addendum, and (5) the Contract [City of New York Standard Construction Contract].

1.2 SUMMARY:

- A. This Section includes administrative and general procedural requirements for Contract Record Documents, including:
 - 1. As-built Contract Record Drawings.
 - 2. As-built marked-up copies of Record Specifications, addenda and Change Orders.
 - 3. As-built marked-up Product Data
 - 4. Record Samples
 - 5. Construction Record Photographs
 - 6. Operating and Maintenance Manuals
 - 7. Final Site Survey
 - 8. Guarantees and Warranties
 - 9. Waste Disposal Documentation
 - 10. LEED Materials and Matrix
 - 11. Miscellaneous Record Submittals
- B. The Department of Design and Construction, at the start of construction (kick-off meeting), will furnish to the Contractor at no cost a complete set of Contract Drawings Mylars (reproducible) pertaining to the work to be performed under the Contract. It is the responsibility of the Contractor to modify the Contract Drawings to indicate all changes and corrections, if any, occurring in the work as actually installed. The Contractor is required to furnish all other Mylar (reproducible) drawings, if necessary, such as Addenda Drawings and Supplementary Drawings as may be necessary to indicate all work in detail as actually completed. All professional seals must be blocked out. Title box complete with project title and Design Consultants' names will remain.
- C. Maintenance of Documents and Samples: The Contractor shall maintain, during the progress of the work, an accurate record of the work as actually installed, on Contract Record Drawings, on Mylar (reproducible), in ink. Store record documents and samples in the field office apart from the Contract Documents used for construction. Do not use Project Record Documents for construction purposes. Maintain record documents in good order and in a clean, dry, legible condition. Make documents and samples available at all times for the Resident Engineer's inspections.

The Contractor's attention is particularly directed to the necessity of keeping accurate records of all subsurface and concealed work, so that the Contract Record Drawings contain this information in exact detail and location. Contract Record Drawings shall also show all connections, valves, gates, switches, cut-outs and similar operating equipment.

For projects designated to achieve a LEED rating the Contractor shall receive a copy of the project's LEED scorecard for the purpose of monitoring compliance with the target objectives and to facilitate coordination with the LEED Consultant. The Contractor shall receive periodic updates of this scorecard,



and is required to submit the final version of the Scorecard at Substantial Completion with other project Record Documents.

1.3 RELATED SECTIONS: include without limitation the following:

A. B. C. D. E.	Section 01 10 00 Section 01 32 00 Section 01 32 33 Section 01 33 00 Section 01 77 00	SUMMARY CONSTRUCTION PROGRESS DOCUMENTATION PHOTOGRAPHIC DOCUMENTATION SUBMITTAL PROCEDURES PROJECT CLOSEOUT PROCEDURES
----------------------------	--	---

1.4 **DEFINITIONS**:

- A. Refer to Article 2 of the Contract for definition of terms, words and expressions used in the General Conditions not otherwise defined herein.
- B. Design Consultant: "Design Consultant" shall mean the entity responsible for providing design services for the Project, including without limitation, preparing the construction documents (drawings and specifications) and providing services in connection with such documents during construction. The entity serving as the "Design Consultant" may be a corporation, firm, partnership, joint venture, individual or combination thereof. Such entity may be either an employee(s) of the City or an entity engaged by the City to provide such services.

1.5 SUBMITTALS:

- A. As-Built Contract Record Drawings: Comply with the following:
 - 1. Progress Submission: As directed by the Resident Engineer, submit progress As-Built Contract Record Drawings at the 50% Construction Completion stage.
 - 2. Final Submission: Before substantial completion payment, the Contractor shall furnish to the Commissioner one (I) complete set of marked-up Mylar (reproducible) As-Built Contract Record Drawings, in ink indicating all of the work and locations as actually installed, plus one (1) set of paper prints which will be furnished to the sponsoring agency by DDC.
 - 3. As-Built Contract Record Drawings shall be of the same size as that of the Contract Drawings, with a one (1) inch margin on three (3) sides and a two (2) inch margin on the left side for binding.
 - 4. Each As-Built Contract Record Drawing shall bear the legend "AS-BUILT CONTRACT RECORD DRAWING" in heavy block lettering, one half (I/2) inch high, and contain the following data:

AS-BUILT CONTRACT REC Contractor's Name Contractor's Address Subcontractor's Name (whe Subcontractor's Address Made by: Checked by:		
Commissioner's Representa (Resident Engineer) (Plumbing Inspector) (Heating & Ventilating Inspector)	DDC DDC DDC DDC	



- Record Drawing Title Sheet: The Contractor shall prepare a title sheet, the same size as the 5. Contract Record Drawings, which shall contain the following:
 - a. Heading:

The City of New York

Department of Design and Construction

Division of Public Buildings

- b. Capital Budget Project Number (FMS ID)
- Name and Location of Project c.
- Contractor's Name and Address d.
- Subcontractor's Name and Address (where applicable) e.
- Record of changes (a caption description of work affected, and the date and number of f.. Change Order or other authorization)
- List of Record Drawings **q**..
- Record Specifications, Addenda and Change Order: Submit to the Commissioner two (2) copies each of B. marked-up Record Specifications, Addenda and Change Orders.
- Record Product Data: Submit to the Commissioner two (2) sets of Record Product Data. C.
- Record Construction Photographs: Submit to the Commissioner final as-built construction photographs D. and negatives of the completed work as described in Section 01 32 33, PHOTOGRAPHIC DOCUMENTATION.
- E. Operating and Maintenance Manuals:
 - Submit three (3) copies each of preliminary manuals to the Resident Engineer for review and 1. approval. The Contractor shall make such corrections, changes and/or additions to the manual until deemed satisfactory by the Resident Engineer. Deliver three (3) copies of the final approved manuals to the Resident Engineer for distribution.
 - 2. Commissioning: Comply with the requirements of Section 01 91 13, GENERAL COMMISSIONING REQUIREMENTS, as well as the requirements set forth in sections of the Project Specifications, for projects designated for Commissioning. Submit four (4) copies each of data designated to be included in the Commissioning Operation and Maintenance Manual to the Resident Engineer. The Resident Engineer will forward such data to the Commissioning Authority/Agent (CxA) for review and comment. The Contractor shall make such corrections, changes and/or additions to the data until deemed satisfactory and deliver four (4) copies of the final data to the Resident Engineer for use by the Commissioning Authority/Agent (CxA) to prepare the Commissioning Operation and Maintenance Manual.
 - Non-Commissioning Data: All remaining data not designated for Commissioning and required a. as part of Maintenance and Operation Manual shall be prepared and assembled in accordance with the requirements of this section for Operating and Maintenance Manuals.
- Final Site Survey: Submit Final Site Survey as described in Section 01 73 00, EXECUTION, in quantities F. requested by the Commissioner, signed and sealed by a Land Surveyor licensed in the State of New York.
- G. Guarantees and Warranties.
- Waste Disposal Documents and Miscellaneous Record Documents. H.



PART II - PRODUCTS

CONTRACT RECORD DRAWINGS:

- Record Prints: The Contractor shall maintain one set of blue- or black-line white prints as applicable of Α. the Contract Drawings and Shop Drawings. If applicable, the Record Contract Drawings and Shop Drawings shall incorporate the arrangement of the work based on the accepted Master Coordination Drawing(s) as described in Section 01 33 00, SUBMITTAL PROCEDURES.
 - Preparation: The Contractor shall mark Record Prints to show the actual installation where installation varies from that shown originally. Require individual or entity who obtained record data, whether individual or entity is Installer, subcontractor, or similar entity, to prepare the marked-up Record Prints.
 - Give particular attention to information on concealed elements that would be difficult to a. identify or measure and record later.
 - Accurately record information in an understandable drawing technique. b.
 - Record data as soon as possible after obtaining it. Record and check the markup before enclosing concealed installations.
 - Change Orders: All changes from Contract Drawings shall be distinctly encircled and identified by 2. Change Order number correlating to changes listed on the "Title Sheet." The Contractor shall show within the encircled areas the work as actually installed.
- Content: Types of items requiring marking include, but are not limited to, the following: B.
 - Dimensional changes to Drawings. 1
 - Revisions to details shown on Drawings. 2
 - Depths of foundations below first floor. 3
 - Locations and depths of underground utilities. 4
 - Revisions to routing of piping and conduits. 5
 - Revisions to electrical circuitry. 6
 - Actual equipment locations. 7
 - Duct size and routing. 8
 - Locations of concealed internal utilities. 9
 - Changes made by Change Order 10
 - Changes made following Commissioner's written orders. 11
 - Details not on the original Contract Drawings. 12
 - Field records for variable and concealed conditions. 13
 - Record information on the Work that is shown only schematically.
- Progress Record Mylar's (reproducible): As directed by the Resident Engineer at 50% construction C. completion, review marked-up Record Prints with the Resident Engineer and the Design Consulting. When directed by the Resident Engineer transfer progress mark-ups to a full set of Mylar's (reproducible) and submit one blue line or black line record copy to the Resident Engineer. The marked-up Mylar's (reproducible) shall be retained by the contractor for completion of mark-up and final submission.
- Final Contract Record Mylar's (reproducible): Immediately before final inspection for Certificate of D. Substantial Completion, review marked-up Record Prints with the Resident Engineer and the Design Consulting. When authorized, complete mark-up of a full set of corrected Mylar's (reproducible) of the Contract Drawings.
 - Incorporate changes and additional information previously marked on Record Prints. Erase, redraw, 1. and add details and notations where applicable.
 - Refer instances of uncertainty to Resident Engineer for resolution. 2.
 - Print the As-Built Contract Drawings and Shop Drawings for use as Record Transparencies as 3. described in Sub-Section 1.5.



2.2 RECORD SPECIFICATIONS, ADDENDA AND CHANGE ORDERS:

- A. Preparation: Mark Specifications to indicate the actual product installation where installation varies from that indicated in Specifications, addenda, and contract modifications.
 - 1. Give particular attention to information on concealed products and installations that cannot be readily identified and recorded later.
 - 2. Mark copy with the proprietary name and model number of products, materials, and equipment furnished, including substitutions and product options selected.
 - 3. Record the name of manufacturer, supplier, Installer, and other information necessary to provide a record of selections made
 - 4. For each principal product, indicate whether Record Product Data has been submitted in operation and maintenance manuals instead of submitted as Record Product Data.
 - Note related Change Orders and Record Drawings where applicable.
 - 6. Upon completion of mark-up, submit two (2) complete copies of the marked-up Record Specifications to the Commissioner.

2.3 RECORD PRODUCT DATA:

- A. Preparation: Mark Product Data to indicate the actual product installation where installation varies substantially from that indicated in Product Data submittal.
 - 1. Give particular attention to information on concealed products and installations that cannot be readily identified and recorded later.
 - 2. Include significant changes in the product delivered to Project site and changes in manufacturer's written instructions for installation.
 - 3. If possible, a Change Order proposal should include resubmitting updated Product Data. This eliminates the need to mark up the previous submittal.
 - 4. Note related Change Orders and Record Drawings where applicable.
 - 5. Upon completion of mark-up submit to the Commissioner two (2) sets of the marked-up Record Product Data.
 - 6. Where Record Product Data is required as part of Maintenance Manuals, submit marked-up Product Data as an insert in the manual instead of submittal as record Product Data.

2.4 RECORD SAMPLE SUBMITTAL:

- A. Prior to the date of Substantial Completion, the Contractor shall meet with the Resident Engineer at the site to determine which of the Samples maintained during the construction period shall be transmitted to the Commissioner for record purposes.
- B. Comply with the Resident Engineer's instructions for packaging, identification marking and delivery to DDC. Dispose of other samples as specified for disposal of surplus and waste material.

2.5 OPERATING AND MAINTENANCE MANUALS:

- A. The Contractor shall provide preliminary and final versions of Operating and Maintenance Manuals required for those systems, equipment and materials listed in other Sections of the Project Specifications.
- B. Format: Prepare and assemble Operation and Maintenance Manuals in heavy-duty, 3-ring, hardback loose leaf binders in the form of an instructional manual. All binders for each discipline shall be the same color. When multiple binders are used, correlate data into related consistent groupings. Binder front shall containing permanently attached labels displaying the following:



- 1. Heading:
 - The City of New York
 - Department of Design and Construction
- Division of Public Buildings
 2. Capital Budget Project Number (FMS ID)
- 3. Name and Location of Project
- 4. Contractor's name and Address
- 5. Subcontractor's Name and Address (where applicable)
- 6. Dates of the work covered by the contents of the Project Manual.
- 7. Binder spine shall display Project Number (FMS ID) and date of completion.
- C. Organization: Include a section in the directory for each of the following:
 - 1. List of documents
 - 2. List of systems
 - 3. List of equipment
 - 4. Table of contents
- D. Arrange content by systems under Specification Section numbers and sequence of Table of Contents of the Project manual. Provide tabbed flyleaf for each separate product, equipment and/or system/subsystem with typed description of product and major component parts of equipment.
- E. Safety warnings or cautions shall be visibly highlighted within each maintenance procedure. Use of such highlights shall be limited to only critical items and shall not be used in an excessive manner which would reduce their effectiveness.
- F. For each product or system, list names, addresses and telephone numbers of Subcontractors and Suppliers, including local source of supplies and replacement parts. Vendors and Supplier listings are to include names, addresses and telephone numbers, including nearest field service telephone numbers.
- G. Where contents of the manual include any manufacturer's catalog pages, clearly indicate the precise items and options included in the installation and delete all manufacturers' data regarding products not included in the installation.
- H. All material within manuals shall be new. Copies used for prior submittals or used in construction shall not be used.
- I. Submit preliminary and final manual editions to the Commissioner according to the approved progress schedule.
- J. Manuals shall present all technical material to the greatest extent possible, with respect to text, tabular matter and illustrations. Illustrations shall preferably consist of line drawings. All applicable drawings shall be included. If available, color photograph prints may be included.
- K. Preliminary manual editions shall be as technically complete as the final manual edition. All illustrations shall be in final forms.
- L. Final manual editions shall be technically accurate and complete and shall represent all "as-built" systems, pieces of equipment, or materials, which have been accepted by the Commissioner. All illustrations, text and tabular material shall be in final form. All shop drawings shall be included as specified in individual Specification Sections.
- M. Building products, applied materials, and finishes: Include product data, with catalog number, size, composition, and color texture designations. Where applicable, provide information for re-ordering custom manufactured products.
- N. Instructions for care and maintenance: Include manufacturers' recommendations for cleaning agents and methods, and recommended schedule for cleaning and maintenance.



- O. Moisture Protection and Weather Exposed Products: Include product data listing applicable reference standards, chemical compositions, and details of installation. Provide recommendations for inspections, maintenance, and repair.
- P. Additional Requirements: Specified in individual Specification Sections.

2.6 DEMONSTRATION AND ORIENTATION DVD:

A. Non-Commissioned Projects: The Contractor shall submit final version of applicable Demonstration and Training DVD recordings in compliance with Section 01 79 00, DEMONSTRATION AND OWNER'S PRE-ACCEPTANCE ORIENTATION.

2.7 GUARANTEES AND WARRANTIES:

- A. SCHEDULE B Requirements for guarantees and warranties for the Project are set forth in Schedule B, which is included as part of the Addendum.
- B. FORM For all guarantee requirements set forth in Schedule B, the Contractor shall provide a written guaranty, in the form set forth herein.
- C. Submit fully executed and signed manufacturers' Warranties as listed in the Project Specifications and outlined in Schedule B of the Addendum. Refer to Section 01 77 00, CLOSEOUT PROCEDURES for submittal requirements.



GUARANTY

DDC PROJECT #		
PROJECT DESCRIPTION		
CONTRACT #		
GUARANTY TO BE IN EFFECT FROM		
ТО		
The Contractor also guarantees that it will pro necessary by the City, any or all defective mate within the guaranty period and any finished w satisfaction of the City and without any cost or experience.	mptly repair, reprinced in the period in the	estore, rebuild or replace whichever may be deemed inship of the aforementioned section, that may appear damage may occur because of such defects, to the
	Contractor: By: Print Name:	Signature of Partner or Corporate Officer
Subscribed and sworn to before me this day of, year		



2.8 WASTE DISPOSAL DOCUMENTATION:

A. Certify and deliver to the Commissioner all documentation including reports, receipts, certificates, records etc. for the collection, handling, storage, classification, testing, transportation, recycling and/or disposal of all Non-Hazardous Construction Waste as required by Section 01 74 19, CONSTRUCTION WASTE MANAGEMENT AND DISPOSAL, and Hazardous Waste as required by other Project Specification Sections. Certify compliance with all applicable governing laws, codes, rules and regulations.

2.9 MISCELLANEOUS RECORD DOCUMENTS:

- A. Refer to other Project Specification Sections for miscellaneous record-keeping requirements and submittals in connection with various construction activities. Prior to Final Acceptance, complete miscellaneous records and place in good order, properly identified and bound or otherwise organized to allow for use and reference.
- B. Submit three (3) copies of each document to the Commissioner or as otherwise directed by the Commissioner.

PART III - EXECUTION

3.1 RECORDING AND MAINTENANCE:

- A. Recording: Maintain one copy of each submittal during the construction period for Contract Record Document purposes. Post changes and modifications to Project Record Documents as they occur; do not wait until the end of Project.
- B. Maintenance of Record Documents and Samples: Store Record Documents and Samples in the field office apart from the Contract Documents used for construction. Do not use Contract Record Documents for construction purposes. Maintain Record Documents in good order and in a clean, dry, legible condition, protected from deterioration and loss. Provide access to the Contract Record Documents for the Resident Engineer's reference during normal working hours.

END OF SECTION 01 79 39





No Text



SECTION 01 79 00 DEMONSTRATION AND OWNER'S PRE-ACCEPTANCE ORIENTATION

REFER TO THE ADDENDUM FOR APPLICABILITY OF THIS SECTION 01 79 00.

PARTI- GENERAL

1.1 RELATED DOCUMENTS:

A. The following documents apply to all required work for the Project: (1) the Contract Drawings, (2) the Specifications, (3) the General Conditions, (4) the Addendum, and (5) the Contract [City of New York Standard Construction Contract].

1.2 SUMMARY:

- A. This Section includes administrative and procedural requirements, when set forth in sections of the Project Specifications, for instructing facility's personnel, including the following:
 - 1. Demonstration of operation of systems, subsystems, and equipment.
 - 2. Owner's Pre-Acceptance Orientation in operation and maintenance of systems, subsystems, and equipment.
 - 3. Demonstration and Orientation videotapes. (Non-Commissioned Projects)
- B. The Contractor shall provide the services of equipment manufacturers orientation specialists experienced in the type of equipment to be demonstrated.
- C. Separate Orientation sessions shall be conducted for mechanical operations and maintenance personnel and for electronic and electrical maintenance personnel.
- D. Commissioning: Refer to the Addendum to identify whether this project is to be Commissioned. For Commissioned projects the Contractor shall provide Demonstration and Orientation as described in this section and cooperate with the Commissioning Authority/Agent (CxA) to implement Commissioning requirements as described in Section 01 91 13, GENERAL COMMISSIONING REQUIREMENTS.

1.3 RELATED SECTIONS: include without limitation the following:

- A. Section 01 10 00 SUMMARY
- B. Section 01 33 00 SUBMITTAL PROCEDURES
- C. Section 01 77 00 CLOSEOUT PROCEDURES
- D. Section 01 78 39 CONTRACT RECORD DOCUMENTS
- E. Section 01 91 13 GENERAL COMMISSIONING REQUIREMENTS
- F. Specific requirements for demonstration and training indicated in other sections of the Project Specifications

1.4 DEFINITIONS:

A. Refer to Article 2 of the Contract for definition of terms, words and expressions used in the General Conditions not otherwise defined herein.



Design Consultant: "Design Consultant" shall mean the entity responsible for providing design В. services for the Project, including without limitation, preparing the construction documents (drawings and specifications) and providing services in connection with such documents during construction. The entity serving as the "Design Consultant" may be a corporation, firm, partnership, joint venture, individual or combination thereof. Such entity may be either an employee(s) of the City or an entity engaged by the City to provide such services.

1.5 SUBMITTALS:

- Instruction Program: Submit three (3) copies of outline of instructional program for demonstration and A. orientation, including a schedule of proposed dates, times, length of instruction time, and instructors' names for each orientation module to the Commissioner for approval no less than thirty (30) days prior to the date the proposed orientation is to take place. Include learning objectives and outline for each orientation module.
 - At completion of training, submit three (3) complete training manual(s) and three (3) applicable 1. DVD recording(s) to the Commissioner for the facility's and City's use.
- Qualification Data: For facilitator, instructor and Videographer. В.
- Attendance Record: For each orientation module, submit list of participants and length of instruction C. time.
- Evaluations: For each participant and for each orientation module, submit results and documentation D. of performance-based test.
- Submit all final orientation material to the Resident Engineer a minimum of fourteen (14) days prior to E. the scheduled training.
- F. Demonstration and Orientation Recordings:
 - 1. Non-Commissioned Projects:
 - The Contractor shall submit to the Commissioner three (3) copies of Demonstration and Orientation DVD (Digital Video Disk) recordings within seven (7) days of end of each training
 - b. Identification: On each copy, provide an applied label with the following information:
 - 1) Project Contract I.D. Number
 - 2) **Project Contract Name**
 - 3) Name of Contractor
 - 4) Name of Subcontractor as applicable
 - Name of Design Consultant 5)
 - Name of Construction Manager as applicable 6)
 - Date recorded. 7)
 - Description of vantage point, indicating location, direction (by compass point), and 8) elevation or story of construction.
 - Table of Contents including list of systems covered. 9)
 - Transcript: Prepared on 8-1/2-by-11-inch paper, punched and bound in heavy-duty, 3-ring, C. vinyl-covered binders. Mark appropriate identification on front and spine of each binder. Include a cover sheet with same label information as the corresponding DVD recording. Include name of Project and date of recording on each page.
 - 2. Commissioned Projects:
 - Demonstration and Orientation DVD recordings for Commissioned projects will be recorded a. by the Commissioning Authority/Agent (CxA) under separate contract with the City of New



York. The Contractor performing Demonstration and Orientation shall cooperate with the CxA in the recording of each Demonstration and Orientation module.

1.6 QUALITY ASSURANCE:

- A. Facilitator Qualifications: A firm or individual experienced in orientation or educating maintenance personnel in an orientation program similar in content and extent to that indicated for this Project.
- B. Instructor Qualifications: A factory-authorized service representative, complying with requirements in Section 01 40 00, QUALITY REQUIREMENTS, experienced in operation and maintenance procedures and orientation.
- C. Videographer Qualifications: A professional Videographer who has experience with orientation and construction projects.
- D. Pre-instruction Conference: Schedule with the Resident Engineer a conference at Project site to comply with requirements in Section 01 31 00, PROJECT MANAGEMENT AND COORDINATION. Review methods and procedures related to demonstration and orientation including, but not limited to, the following:
 - 1. Inspect and discuss locations and other facilities required for instruction.
 - 2. Review and finalize instruction schedule and verify availability of educational materials, instructors' personnel, audiovisual equipment, and facilities needed to avoid delays.
 - 3. Review required content of instruction.
 - 4. For instruction that must occur outside, review weather and forecasted weather conditions and procedures to follow if conditions are unfavorable.

1.7 COORDINATION:

- A. Coordinate instruction schedule with the Resident Engineer and facility's operations. Adjust schedule as required to minimize disrupting facility's operations.
- B. Coordinate instructors, including providing notification of dates, times, length of instruction time, and course content.
- C. Coordinate content of orientation modules with content of approved emergency, operation, and maintenance manuals. Do not submit instruction program until operation and maintenance data has been reviewed and approved by the Commissioner.

PART II - PRODUCTS

2.1 INSTRUCTION PROGRAM:

- A. Program Structure: Develop an instruction program that includes individual orientation modules for each system and equipment not part of a system, as specified and required by individual Specification Sections.
- B. Orientation Modules: Develop a learning objective and teaching outline for each module. Include a description of specific skills and knowledge that participant is expected to master. For each module, include instruction for the following:
 - 1. Basis of System Design, Operational Requirements, and Criteria: Include the following:
 - System, subsystem, and equipment descriptions.
 - b. Performance and design criteria if Contractor is delegated design responsibility.
 - c. Operating standards.



- d. Regulatory requirements.
- e. Equipment function including auxiliary equipment and systems.
- f. Operating characteristics.
- g. Limiting conditions.
- h. Performance curves.
- 2. Documentation: Review the following items in detail:
 - a. Emergency manuals.
 - b. Operations manuals.
 - c. Maintenance manuals.
 - d. Project Record Documents.
 - e. Identification systems.
 - f. Warranties
- 3. Emergencies: Include the following, as applicable:
 - a. Instructions on meaning of warnings, trouble indications, and error messages.
 - b. Instructions on stopping.
 - c. Shutdown instructions for each type of emergency.
 - d. Operating instructions for conditions outside of normal operating limits.
 - e. Sequences for electric or electronic systems.
 - f. Special operating instructions and procedures.
- 4. Operations: Include the following, as applicable:
 - a. Startup procedures.
 - b. Equipment or system break-in procedures.
 - c. Routine and normal operating instructions.
 - d. Regulation and control procedures.
 - e. Control sequences.
 - f. Safety procedures.
 - g. Instructions on stopping.
 - h. Normal shutdown instructions.
 - i. Operating procedures for emergencies.
 - j. Operating procedures for system, subsystem, or equipment failure.
 - k. Seasonal and weekend operating instructions.
 - I. Required sequences for electric or electronic systems.
 - m. Special operating instructions and procedures.
- 5. Adjustments: Include the following:
 - a. Alignments.
 - b. Checking adjustments.
 - c. Noise and vibration adjustments.
 - d. Economy and efficiency adjustments.
- 6. Troubleshooting: Include the following:
 - a. Diagnostic instructions.
 - b. Test and inspection procedures.
- 7. Maintenance: Include the following:
 - a. Inspection procedures.
 - b. Types of cleaning agents to be used and methods of cleaning.
 - c. List of cleaning agents and methods of cleaning detrimental to product.
 - d. Procedures for routine cleaning



- e. Procedures for preventive maintenance.
- f. Procedures for routine maintenance.
- g. Instruction on use of special tools.
- h. Housekeeping practices
- 8. Repairs: Include the following:
 - a. Diagnosis instructions.
 - b. Repair instructions.
 - c. Disassembly; component removal, repair, and replacement; and reassembly instructions.
 - d. Instructions for identifying parts and components.
 - e. Review of spare parts needed for operation and maintenance.

PART III - EXECUTION

3.1 INSTRUCTION:

- A. Facilitator: Engage a qualified facilitator to prepare instruction program and training modules, to coordinate instructors, and to coordinate between Contractor and the Resident Engineer for the number of participants, instruction times, and location.
- B. The Contractor shall engage qualified instructors to instruct facility's personnel to adjust, operate, and maintain systems, subsystems, and equipment not part of a system.
- C. Scheduling: Schedule instruction with the Resident Engineer at mutually agreed times. For equipment that requires seasonal operation, provide similar instruction at start of each season.
 - Schedule orientation with the Resident Engineer with at least fourteen (14) days' advance notice.
- D. Evaluation: At conclusion of each orientation module, assess and document each participant's mastery of module(s) by use of an oral a written or a demonstration performance-based test.
- E. Cleanup: Collect and remove used and leftover educational materials from project site. Remove instructional equipment. Restore systems and equipment to condition existing before initial orientation use.

REFER TO THE ADDENDUM FOR THE APPLICABILITY OF SUB-SECTION 3.2.A or SUB-SECTION 3.2.B

3.2 DEMONSTRATION AND ORIENTATION RECORDINGS:

- A. Non-Commissioned projects:
 - 1. The Contractor shall engage a qualified commercial Videographer to record demonstration and orientation sessions. Record each orientation module separately. Include classroom instructions and demonstrations, board diagrams, and other visual aids, but not student practice.
 - At beginning of each orientation module, record each chart containing learning objective and lesson outline.
 - 3. All recordings must be close captioned.
 - 4. Recording Format: Provide high-quality DVD (Digital Video Disk) format.





- 5. Recording: Mount camera on tripod before starting recording, unless otherwise necessary to show area of demonstration and orientation. Display continuous running time.
- Narration: Describe scenes on the recording by audio narration by microphone while recording 6. or by dubbing audio narration off-site after. Include description of items being viewed. Describe vantage point, indicating location, direction (by compass point), and elevation or story of construction.
- Transcript: Provide a typewritten transcript of the narration. Display images and running time 7. captured from opposite the corresponding narration segment.

Commissioned Projects: B.

The Commissioning Authority/Agent (CxA) under separate contract with the City of New York will be responsible for DVD recording of Demonstration and Orientation sessions as described in Section 01 91 13, GENERAL COMMISSIONING REQUIREMENTS.

END OF SECTION 01 79 00



SECTION 01 81 13 SUSTAINABLE DESIGN REQUIREMENTS FOR LEED BUILDINGS

REFER TO THE ADDENDUM FOR APPLICABILITY OF THIS SECTION 01 81 13

PARTI- GENERAL

1.1 RELATED DOCUMENTS:

A. The following documents apply to all required work for the Project: (1) the Contract Drawings, (2) the Specifications, (3) the General Conditions, (4) the Addendum, and (5) the Contract [City of New York Standard Construction Contract].

1.2 SUMMARY:

A. LEED BUILDING - GENERAL REQUIREMENTS:

The City of New York is committed to implementing good environmental practices and procedures which include achieving a LEED™ Green Building rating. Specific project requirements related to this goal are listed in the applicable paragraphs of this section of the General Conditions. The Contractor shall ensure that these requirements as defined in the sections below and in related sections of the Contract Documents, are implemented to the fullest extent. Substitutions, or other changes to the work proposed by the Contractor or their Subcontractors, shall not be allowed if such changes compromise the stated LEED BUILDING criteria.

B. This Section includes:

- 1. Definitions
- LEED Provisions
- 3. LEED Building Submittals
- 4. LEED Building Submittal Requirements
- LEED Action Plan

1.3 RELATED SECTIONS: Include without limitation the following:

Α.	Section 01 74 19	CONSTRUCTION WASTE MANAGEMENT AND DISPOSAL
B.	Section 01 81 13.13	VOLATILE ORGANIC COMPOUND (VOC) LIMITS FOR ADHESIVES.
		SEALANTS, PAINTS AND COATINGS
C.	Section 01 81 19	INDOOR AIR QUALITY REQUIREMENTS FOR LEED BUILDINGS
D.	Section 01 91 13	GENERAL COMMISSIONING REQUIREMENTS

1.4 DEFINITIONS:

- A. Refer to Article 2 of the Contract for definition of terms, words and expressions used in the General Conditions not otherwise defined herein.
- B. Agrifiber Products: Products derived from recovered agricultural waste fiber from sources such as cereal straw, sugarcane bagasse, sunflower husk, walnut shells, coconut husks, and agricultural prunings, processed and mixed with resins to produce panels with characteristics similar to composite wood.



- C. Composite Wood: Products composed of wood or plant particles or fibers bonded by a synthetic resin or binder to produce panels such as plywood, particleboard, and medium density fiberboard (MDF). Does not include hardboard, structural panels, glued laminated timber, prefabricated wood I-joists, or finger-jointed lumber.
- D. Design Consultant: "Design Consultant" shall mean the entity responsible for providing design services for the Project, including without limitation, preparing the construction documents (drawings and specifications) and providing services in connection with such documents during construction. The entity serving as the "Design Consultant" may be a corporation, firm, partnership, joint venture, individual or combination thereof. Such entity may be either an employee(s) of the City or an entity engaged by the City to provide such services.
- E. Forest Stewardship Council (FSC) Certified Wood: Wood-based materials and products certified in accordance with the Forest Stewardship Council's principles and criteria.
- F. LEED: The Leadership in Energy & Environmental Design rating system developed by the United States Green Building Council.
- G. Rapidly Renewable Materials: Materials made from agricultural products that are typically harvested within a ten-year or shorter cycle. Rapidly renewable materials include products made from bamboo, cotton, flax, jute, straw, sunflower seed hulls, vegetable oils, or wool.
- H. Regionally Manufactured Materials: Materials that are manufactured within a radius of 500 miles from the Project location. Manufacturing refers to the final assembly of components into the building product that is installed at the Project site.
- I. Regionally Extracted, Harvested, or Recovered Materials: Materials which are extracted, harvested, or recovered and manufactured within a radius of 500 miles from the Project site.
- J. Recycled Content: The percentage by weight of constituents that have been recovered or otherwise diverted from the solid waste stream, either during the manufacturing process (pre-consumer), or after consumer use (post-consumer).
 - 1. Spills and scraps from the original manufacturing process that are combined with other constituents after a minimal amount of reprocessing for use in further production of the same product are not recycled materials.
 - 2. Discarded materials from one manufacturing process that are used as constituents in another manufacturing process except mechanical and electrical components are pre-consumer recycled materials.
 - 3. "Pre-consumer" may also be referred to as "post-industrial".
- K. Solar Reflectance Index (SRI): A measure of a material's ability to reflect solar heat, as shown by a small temperature rise. It is defined so that a standard black (reflectance 0.05, emittance 0.90) is equal to 0, and a standard white (reflectance 0.80, emittance of 0.90) is equal to 100.
- L. Volatile Organic Compound (VOC): Any compound of carbon (excluding carbon monoxide, carbon dioxide, carbonic acid, metallic carbides or carbonates, and ammonium carbonate) which vaporizes (becomes a gas) and participates in atmospheric photochemical reactions, as specified in Part 51.00 of Chapter 40 of the U.S. Code of Federal Regulations, at normal room temperatures. For the purposes of this specification, formaldehyde and acetaldehyde are considered to be VOCs.



1.5 LEED PROVISIONS:

A. Refer to the Addendum for the LEED rating to be achieved for this project. The provisions to achieve this LEED rating are integrated within the project construction documents and specifications. The Contractor is specifically directed to the "LEED BUILDING Performance Criteria" and "LEED BUILDING Submittals" sections within the contract specification. Additional LEED requirements are met through aspects of the project design, including material and equipment selections, which may not be specifically identified as LEED BUILDING requirements. Compliance with the requirements needed to obtain LEED prerequisites and credits will be used as one criterion to evaluate substitution requests.

1.6 LEED BUILDING SUBMITTALS:

- A. Scope: LEED BUILDING submittals are required for all installed materials included in General Construction work. LEED BUILDING Submittals are only required for field-applied adhesives, sealants, paints and coatings included in Plumbing, Mechanical and Electrical work. Submit all required LEED BUILDING submittals in accordance with Section 01 33 00, SUBMITTAL PROCEDURES.
- B. Applicability: The extent of the LEED BUILDING Submittals varies depending on the specification section. Applicable LEED BUILDING Submittals are listed under the "LEED BUILDING Submittals" heading in each specification section. The detailed requirements for the LEED BUILDING Submittals are defined in Item C below.
- C. Detailed Requirements: Sub-Sections 1.6 C.1through 1.6 C.3 below defines the information and documents to be provided for each type of LEED BUILDING Submittal as identified in the LEED Submittal Requirements of each specification section:
 - 1. ENVIRONMENTAL BUILDING MATERIALS CERTIFICATION FORM (EBMCF)[GHI]: Information to be supplied for this form (blank sample copy attached at end of this Section to be modified as appropriate to the project) shall include some or all of the following items, as identified in the LEED Submittal Requirements of each specification section:
 - a. Cost breakdowns for the materials included in the contractor or sub-contractor's scope of work. Cost reporting shall include itemized material costs (excluding the contractor's labor, equipment, overhead and profit).
 - b. The percentages (by weight) of post-consumer and/or post-industrial recycled content in the supplied product(s).
 - 1. For each product with recycled content, also indicate the total recycled content value (1/2 x pre-consumer percentage x product value + 1 x post-consumer percentage x product value = total recycled content value).
 - 2. See additional requirements for concrete below.
 - c. Identification (Yes/No) of materials manufactured within 500 miles of the project site AND containing raw materials harvested or extracted within 500 miles of the project site.
 - 1) Indicate the percentage by weight, relative to the total weight of the product, that meets these criteria.
 - Indicate the point of harvest/extraction/recovery of regional raw materials, the point of final assembly of regional manufactured products, and the distance from each point to the project site.
 - d. Volatile Organic Compound (VOC) content of all field-applied adhesives, sealants, paints, and coatings, listed in grams/liter or lbs./gallon, less water.
 - 1) For detailed requirements refer to Section 01 81 13.13 VOC LIMITS FOR ADHESIVES, SEALANTS, PAINTS AND COATINGS.
 - e. The amount of "Forest Stewardship Council (FSC) Certified" wood products if used in the Project.
 - Record only new FSC-certified wood products. Do not record reclaimed, salvaged, or recycled FSC-certified wood products.



- Reclaimed, salvaged, or recycled FSC-certified wood may be recorded as post-2) consumer recycled content.
- The amount of Rapidly Renewable materials if used in the Project.
 - Indicate the type of rapidly renewable material used, and the percentage by weight. relative to the total weight of the product, that consists of rapidly renewable material.
- The percentage (by weight), relative to the total weight of cementitious materials, of g. supplementary cementitious materials or pozzolans such as fly ash used in each concrete mix used in the Project.
 - For each concrete mix, provide a complete breakdown of all components, by weight and by cost.
- Identification (Yes/No) of composite wood or agrifiber products used in the project that are h. free of added urea-added formaldehyde resins.
- Identification (Yes/No) of flooring products used in the project that have Carpet and Rug i. Institute (CRI) Green Label or Green Label Plus certification, or Resilient Floor Covering Institute FloorScore certification.
 - Untreated solid wood flooring, and mineral-based flooring products such as tile, masonry, terrazzo, and cut stone that have no organic-based coatings or sealants, are excluded from this requirement.
- The EBMCF shall record the above information only for those materials or products j. permanently installed in the project. The EBMCF shall record VOC content, composite and agrifiber products, and CRI or FloorScore ratings only for those materials or products permanently installed within the weather barrier of the LEED building.
- EBMCF BACK-UP DOCUMENTATION: These documents are used to validate the information 2. provided on the EBMCF (except cost data). For each material listed on the EBMCF, provide documentation to certify the material's LEED BUILDING attributes, as applicable:
 - RECYCLED CONTENT: Provide published product literature or letter of certification on the manufacturer's letterhead certifying the amounts of post-consumer and/or post-industrial
 - REGIONAL MANUFACTURING AND REGIONAL RAW MATERIALS (WITHIN 500 MILES): b. Provide published product literature or letter of certification on the manufacturer's letterhead indicating the city/state where the manufacturing plant is located, where each of the raw materials in the product were extracted, harvested or recovered and the distance in miles from the project site.
 - If only some of the raw materials for a particular product or assembly originate within 500 miles of the project site, provide the percentage (by weight) that these materials comprise in the complete product.
 - VOC CONTENT: Provide Material Safety Data Sheets (MSDS) certifying the Volatile Organic c. Compound (VOC) content of the adhesive, sealant, paint, or coating products. VOC content is to be reported in grams/liter or lbs./gallon, less water. If the MSDS does not show the product's VOC content, this information must be provided through other published product literature from the manufacturer, or stated in a letter of certification from the product manufacturer on the manufacturer's letterhead.
 - RAPIDLY RENEWABLE MATERIALS: If used in the project, provide published literature or d. letter of certification on the manufacturer's letterhead certifying the percentage of each product that is rapidly renewable (by weight).
- PRODUCT CUT SHEETS: Provide product cut sheets with the Contractor's or sub-contractor's 3. stamp, confirming that the submitted products are the products installed in the Project.
- CRI GREEN LABEL PLUS CERTIFICATION: For carpets and carpet cushions, provide published 4. product literature or letter from the manufacturer (on the manufacturer's letterhead) verifying that the products comply with the "Green Label Plus" IAQ testing program of the Carpet and Rug Institute of Dalton, GA.



- 5. CERTIFICATION OF COMPOSITE WOOD OR AGRIFIBER RESINS: For all composite wood, engineered wood and agrifiber products (including plywood, particleboard, and medium density fiberboard), provide published product literature or letter from the manufacturer (on the manufacturer's letterhead) verifying that that the products do not contain added urea-formaldehyde resins.
- 6. CERTIFICATION OF COMPOSITE WOOD OR AGRIFIBER LAMINATING ADHESIVES: For all laminating adhesives used with composite wood, engineered wood and agrifiber products (e.g., adhesives used to laminate wood veneers to an engineered wood substrate), provide published product literature or letter from the manufacturer (on the manufacturer's letterhead) verifying that the adhesive products do not contain urea-formaldehyde.
- 7. FSC-CERTIFIED WOOD:
 - a. If used in the project, provide chain of custody documents and copies of invoices regarding wood products, including whether or not such wood product is FSC-certified.
 - b. If used in the project, for assemblies, provide the percentage (by cost and by weight) of the assembly that is FSC-certified wood.
 - If used in the project, for assemblies, provide published product literature or letter from the manufacturer(on the manufacturer's letterhead) verifying the percentage that is FSC-certified wood.
- 8. GREEN SEAL COMPLIANCE: Provide published product literature or letter from the manufacturer (on the manufacturer's letterhead) verifying that the following product types comply with the VOC limits and chemical component restrictions developed by the Green Seal organization of Washington, DC:
 - a. Interior Architectural Paints and Coatings: refer to Green Seal standard GS-11 (1st edition, May 1993)
 - b. Anti-corrosive and Anti-rust paints: refer to Green Seal standard GC-03 (2nd Edition, January 1997)
 - c. Aerosol Adhesives: refer to Green Seal standard GS-36 (1st edition, October 2000)
- 9. HIGH ALBEDO PAVING AND WALKWAY MATERIALS: For paving and walkway materials made from concrete or brick provide published product literature or letter from the manufacturer (on the manufacturer's letterhead) verifying a minimum Solar Reflectance Index (SRI) value of 29. SRI values shall be calculated according to ASTM E 1980. Reflectance shall be measured according to ASTM E 903, ASTM E 1918, or ASTM C 1549. Emittance shall be measured according to ASTM E 408 or ASTM C 1371.
- 10. HIGH ALBEDO ROOFING MATERIALS: For exposed roofing membranes, pavers, and ballast products, provide published product literature or letter from the manufacturer (on the manufacturer's letterhead) verifying the following minimum Solar Reflectance Index (SRI) values:
 - a. 78 for low-sloped roofing applications (slope ≤ 2:12)
 - b. 29 for steep-sloped roofing applications (slope > 2:12)

SRI values shall be calculated according to ASTM E 1980. Reflectance shall be measured according to ASTM E 903, ASTM E 1918, or ASTM C 1549. Emittance shall be measured according to ASTM E 408 or ASTM C 1371.

- Vegetated roof surfaces are exempt from the SRI criteria.
- 11. LOW MERCURY LAMPS: For all fluorescent, compact fluorescent, and HID lamps installed in the project, provide published product literature or letter from the manufacturer (on the manufacturer's letterhead) verifying:
 - a. The mercury content or content range per lamp in milligrams or picograms;
 - b. The design light output per lamp (light at 40% of a lamp's useful life) in lumens; and
 - c. The rated average life of the lamp in hours.



In addition, provide the total number of each lamp type installed in the project.

- 12. <u>FLOORSCORE CERTIFICATION</u>: For all hard surface flooring, including vinyl, linoleum, laminate flooring, wood flooring, ceramic flooring, rubber flooring, and wall base, provide published product literature or letter from the manufacturer (on the manufacturer's letterhead) verifying that the products comply with the current FloorScore standard requirements.
 - 13. CONCRETE: Provide concrete mix design for each mix, designated by a distinct identifying code or number and signed by a Professional Engineer licensed in the state in which the concrete manufacturer or supplier is located.
- 14. INTERIOR LIGHTING FIXTURES: For each lighting fixture type installed within the building's weather barrier, provide manufacturer's cut sheets indicating the following:
 - a. Fixture power in watts.
 - b. Initial lamp lumens.
 - c. Photometric distribution data.
 - d. Dimming capability, in range of percentages.
- 15. EXTERIOR LIGHTING FIXTURES: For each lighting fixture type installed on site, provide manufacturer's cut sheets indicating the following:
 - a. Fixture power in watts.
 - b. Initial lamp lumens.
 - c. Photometric distribution data.
 - d. Range of field adjustability, if any.
 - e. Warranty of suitability for exterior use.
- 16. ALTERNATIVE TRANSPORTATION: Provide manufacturer's cut sheets and/or shop drawings for the following items installed on site:
 - a. Bike racks, including total number of bicycle slots provided.
 - b. Signage indicating parking spaces reserved for electric or low-emitting vehicles and for carpools/vanpools, including total number of signs.
- 17. WATER CONSERVING FIXTURES: For all water consuming plumbing fixtures and fittings, provide manufacturer's cut sheets showing maximum flow rates and/or flush rates.
- 18. ENERGY SAVING APPLIANCES: Provide manufacturer's cut sheets and published product literature or letter from the manufacturer (on the manufacturer's letterhead) verifying the product's rating under the U.S. EPA/DOE Energy Star program, for all of the following:
 - a. Appliances (i.e., refrigerators, dishwashers, microwave ovens, televisions, clothes washers, clothes dryers, chilled water dispensers).
 - b. Office equipment (i.e., copy machines, fax machines, plotters/printers, scanners, binding and publishing equipment).
 - c. Electronics (i.e., servers, desktop computers, computer monitor displays, laptop computers, network equipment).
 - d. Commercial food service equipment
- 19. GLAZING: For glazing in any windows, doors, storefront and window wall systems, curtainwall systems, skylights, and partitions, provide manufacturer's cut sheets indicating the following:
 - a. Glazed area.
 - b. Visible light transmittance.
 - c. Solar heat gain coefficient.
 - d. Fenestration assembly u-factor.
- 20. VENTILATION: Provide manufacturer's cut sheets for the following:
 - a. Carbon dioxide monitoring systems, if any, installed to measure outside air delivery.
 - b. Air filters: for detailed requirements refer to Section 01 81 19 INDOOR AIR QUALITY REQUIREMENTS.
- 21. REFRIGERATION: For all refrigeration equipment, provide manufacturer's cut sheets indicating the following:
 - a. Equipment type.



- b. Equipment life. Default values specified by the 2007 ASHRAE Applications Handbook will be used unless otherwise demonstrated by the manufacturer's guarantee and an equivalent long-term service contract.
- c. Refrigerant type.
- d. Refrigerant charge in pounds of refrigerant per ton of gross cooling capacity.
- e. Tested refrigerant leakage rate, in percent per year. A default rate of 2% will be used unless otherwise demonstrated by test data.
- Tested end-of-life refrigerant loss, in percent. A default rate of 10% will be used unless otherwise demonstrated by test data.

LEED BUILDING SUBMITTAL REQUIREMENTS: 1.7

The LEED BUILDING submittal information shall be assembled into one package per contract Α. specification section(s) (or per subcontractor), and submitted in accordance with Section 01 33 00, SUBMITTAL PROCEDURES. Incomplete or inaccurate LEED BUILDING submittals may be used as the basis for rejecting the submittals of products or assemblies.

1.8 **LEED ACTION PLANS:**

- Construction Waste Management Plan- Refer to Section 01 74 19, Construction Waste Management and Α. Disposal for detailed submittal requirements.
- Construction IAQ Management Plan- Refer to Section 01 81 19, Indoor Air Quality Requirements for B. LEED Buildings, for detailed submittal requirements.
- Erosion and Sedimentation Control Plan: C.
 - The Plan shall be in accordance with the New York Department of Environmental Conservation 1. (NYSDEC) or the 2003 EPA Construction General Permit, whichever is more stringent. 2.
 - The Plan shall be submitted in accordance with Section 01 33 00, SUBMITTAL PROCEEDURES.
 - Detailed requirements: ESC Plan 3.
 - Include the Stormwater Pollution Prevention Plan, if required. a.
 - Identify the party responsible for Plan monitoring and documentation. The party must be b. regularly on site.
 - Describe all site work that will be implemented on the project. C.
 - Provide site plan with location of ESC measures, including, but not limited to, stormwater d. quantity controls, stormwater quality controls, stabilized construction entrances, washdown areas, and inlet/catch basin protection.
 - Describe the inspection and maintenance of the ESC measures. Provide a construction e. schedule indicating weekly site review.
 - Describe reporting and documentation measures.
 - Detailed requirements: ESC Measures 4.
 - Submittal requirements: ESC Tracking Log 5.
 - Note date of major rain events, describe damage, describe any repairs or maintenance performed, and note responsible party.
 - b. Note date and findings of weekly site review, describe any repairs or maintenance performed, and note responsible party.
 - c. Submit monthly.
 - 6. Implementation
 - a. The Contractor shall implement the ESC Plan, coordinate the Plan with all affected trades, and designate one individual as the Erosion and Sedimentation Control Representative, who will be responsible for communicating the progress of the Plan with the Commissioner on a regular basis, and for assembling the required LEED documentation.



- b. The Contractor shall be responsible for the provision, maintenance, and repair of all ESC measures.
- c. Demonstration. The Contractor shall provide on-site instruction of proper construction practices required to prevent erosion and sedimentation.
- d. Meetings. Urgent or ongoing ESC issues shall be discussed at weekly on-site job meetings.

QUALITY ASSURANCE: 1.9

- The Contractor shall implement all LEED Action Plans, coordinate the Plans and LEED Building Submittals with all affected trades, and designate one individual as the Sustainable Construction Representative at no additional cost to the City of New York, who will be responsible for communicating the progress of LEED activities with the Commissioner on a regular basis, and for assembling the required LEED documentation.
- Responsibilities of Contractor's Subcontractors: The Contractor shall be responsible for his/her B. subcontractors complying with the LEED Action Plans and for providing required LEED documentation as required for the project.
- Distribution and Compilation: The Contractor shall be responsible for distributing the EBMCF and any C. other forms or templates required for the subcontractors to record LEED documentation. The Contractor shall also be responsible for collecting and compiling EBMCF information into packages as described in Section 01 33 00 SUBMITTAL PROCEDURES.
- Meetings: Sustainable design and construction issues shall be discussed at the following meetings: D.
 - Demolition kick-off meeting 1.
 - Construction kick-off meeting 2.
 - Construction kick-off meeting for LEED (independent meeting) 3.
 - Weekly job-site progress and coordination meetings 4.
 - Closeout meeting 5.

PART II - PRODUCTS (Not Used)

PART III - EXECUTION (Not Used)

END OF SECTION 01 81 13



ENVIRONMENTAL BUILDING ERIALS CERTIFICATION FORM

Date:

Contractor Name:								Prc	Project Name:	ne:				
Contractor Contact:								Prc	Project I.D.:					
relephone Number:								Prc	Project Location: _	ation:				
		Recycled Content	ontent		Regional ⁴			Rapidly Renewable ⁷ VOC content ⁸ Flooring ⁹ Wood	newable ⁷	VOC conte	int ⁸ Floc	oring ⁹ V	Vood	
	Material	Pre- Consumer	Post- Consumer	Total % (½ Pre	Location & Distance to	Pre- Post- Total % Location & Location & Material Consumer Consumer (1/2 Pre Distance to Distance to	Extracted & Manuf.			*VOC *VOC *Green	OC *Gre		*Added urea FSC formaldehyde Certified ¹¹	SC Sertified ¹¹
roduct/Manufacturer	Cost1	(% by wt) ²	(% by wt) ³	+ Post)	Extraction5	Cost ¹ (% by wt) ² (% by wt) ³ + Post) Extraction ⁵ Manufacture ⁶ (% by wt) Material	(% by wt)	Material	% by wt	listed all	owed Floo	rScore (% by wt listed allowed FloorScore (Yes/No) 10 (% by wt)	% by wt)

Contractor Certification:

(the Contractor) hereby certify that the material information	aterial qualifications to be provided by the Contractor as components of the final building construction.	fications during the purchasing period will require prior written approval from the Commissioner.
I,a duly authorized representative of	contained herein is an accurate representation of the material qualifications to be provided by the	Furthermore, I understand that any change in such qualifications during the purchasing period wil

Signature of Authorized Representative:

Material Cost: As it appears on the manufacturer's or distributor's invoice to the contractor or subcontractor. Does not include labor or equipment costs associated with installation.

Pre-Consumer Recycled Content: Industrial/manufacturing waste material (e.g., fly-ash and synthetic gypsum, both waste products from coal burning electricity plants) diverted from landfill and incorporated into a finished product. Scrap raw materials that can be reused in the same manufacturing process from which they are recovered are not considered Pre-Consumer Recycled Content.

Post-Consumer Recycled Content: Material or product that has served its intended consumer use (e.g., an empty plastic bottle) and has been diverted from landfill and incorporated into a finished product.

^{*} Regional: Refers to a material/product that is BOTH extracted AND manufactured within 500 miles of the Project site. Record this information ONLY for materials/products meeting BOTH of these criteria.

Extraction: Refers to the location from which the raw resources used in a building product are extracted, harvested, or recovered.

Manufacture: Refers to the location of the final assembly of components into a building product that is furnished and installed by the Contractor.

^{&#}x27;Rapidly Renewable: Refers to materials/products derived from agricultural products that are typically harvested within a ten-year or shorter cycle.

^{*}VOC Content: The quantity of volatile organic compounds contained in adhesives, sealants. paints and architectural coatings. Reported in grams/liter or lbs/gallon, less water.

Plooring: For carpet, indicate Carpet and Rug Institute (CRI) Green Label Plus certification. For carpet cushion, indicate CRI Green Label certification. For all flooring except unfinished/untreated wood and mineral-based flooring (tile, masonry, terrazzo, cut stone) without organic-based coatings or sealants, indicate Resilient Floor Covering Institute FloorScore rating. VOC limits for adhesives, sealants, etc. still apply,

¹⁰ Added Urea Formaldehyde: Applies to composite wood and agrifiber products only (plywood, particleboard, MDF, OSB, wheatboard, strawboard). Resins or binders with added urea formaldehyde are prohibited 11FSC Certified: Certification from the Forest Stewardship Council. This column is only applicable to wood products.

^{*} Applies only to materials/products installed within the weather barrier.

No Text



SECTION 01 81 13.13

VOLATILE ORGANIC COMPOUND (VOC) LIMITS FOR ADHESIVES, SEALANTS, PAINTS AND COATINGS FOR LEED BUILDINGS

REFER TO THE ADDENDUM FOR APPLICABILITY OF THIS SECTION 01 81 13.13

PARTI- GENERAL

1.1 RELATED DOCUMENTS:

A. The following documents apply to all required work for the Project: (1) the Contract Drawings, (2) the Specifications, (3) the General Conditions, (4) the Addendum, and (5) the Contract [City of New York Standard Construction Contract].

1.2 SUMMARY:

- A. This Section includes requirements for volatile organic compound (VOC) content in adhesives, sealants, paints and coatings used for the project.
- B. All sections in the Project Specifications with adhesives, sealant or sealant primer applications, paints and coatings shall follow all requirements of this section. In the event of any conflict or inconsistency between this section and the Specifications regarding adhesives, sealant or sealant applications, paints and coatings, the requirements set forth in this Section shall prevail.
- C. This Section includes:
 - 1. General Requirements
 - 2. References
 - 3. VOC Requirements for Interior Adhesives
 - 4. VOC Requirements for Interior Sealants
 - 5. VOC requirements for Interior Paints
 - 6. VOC requirements for Interior Coatings
 - 7. Submittals

1.3 RELATED SECTIONS: Include without limitation the following:

A.	Section 01 10 00	SUMMARY
B.	Section 01 31 00	PROJECT MANAGEMENT AND COORDINATION
C.	Section 01 32 00	CONSTRUCTION PROGRESS DOCUMENTATION
D.	Section 01 33 00	SUBMITTAL PROCEDURES
E.	Section 01 73 00	EXECUTION
F.	Section 01 77 00	CLOSEOUT PROCEDURES
G.	Section 01 78 39	CONTRACT RECORD DOCUMENTS
Н.	Section 01 81 19	INDOOR AIR QUALITY FOR LEED BUILDINGS

1.4 DEFINITIONS:

- A. ADHESIVE: Any substance used to bond one surface to another by attachment. Includes adhesive primers and adhesive bonding primers.
 - 1. Aerosol Adhesive: Any adhesive packaged as an aerosol with a spray mechanism permanently housed in a non-refillable can designed for hand-held application without the need for ancillary equipment.
- B. CARCINOGEN: A chemical listed as a known, probable, reasonably anticipated, or possible human carcinogen by the International Agency for Research on Cancer (IARC) (Groups 1, 2A, and 2B), the National



Toxicology Program (NTP) (Groups 1 and 2), the U.S. Environmental Protection Agency (EPA) Integrated Risk Information System (IRIS) (weight-of-evidence classifications A, B1, B2, and C, carcinogenic, likely to be carcinogenic, and suggestive evidence of carcinogenicity or carcinogen potential), or the Occupational Safety and Health Administration (OSHA).

- C. CLEAR WOOD FINISH: Clear/semi-transparent coating applied to wood substrates to provide a transparent or translucent solid film.
 - Lacquer: Clear/semi-transparent coating formulated with cellulosic or synthetic resins to dry by evaporation without chemical reaction and provide a solid, protective film.
 - 2. Sanding Sealer: A sanding sealer that also meets the definition of a lacquer.
 - 3. Varnish: Clear/semi-transparent coating, excluding lacquers and shellacs, formulated to dry by chemical reaction on exposure to air. May contain small amounts of pigment.
- D. COATING: Liquid, liquefiable, or mastic composition that is converted to a solid adherent film after application to a substrate as a thin layer; and is used for decorating, protecting, identifying or to serve some functional purpose such as the filling or concealing of surface irregularities or the modification of light and heat radiation characteristics; and is intended for on-site application to interior or exterior surfaces of buildings. Does not include stains, clear finishes, recycled latex paint, specialty (industrial, marine or automotive) coatings or paint sold in aerosol cans.
- E. FLOOR COATING: Opaque coating applied to flooring. Excludes industrial maintenance coatings.
- F. HAZARDOUS AIR POLLUTANT: Any compound listed by the U.S. EPA in the Clean Air Act Section 112(b)(1) as a hazardous air pollutant.
- G. MUTAGEN: A chemical that meets the criteria for category 1, chemicals known to induce heritable mutations or to be regarding as if they induce heritable mutations in the germ cells of humans, under the Harmonized System for the Classification of Chemicals Which Cause Mutations in Germ Cells (United Nations Economic Commission for Europe, Globally Harmonized System of Classification and Labeling of Chemicals).
- H. OZONE-DEPLETING COMPOUNDS: A compound with an ozone-depletion potential greater than 0.1 (CFC 11=1) according to the U.S. EPA list of Class I and Class II Ozone-Depleting Substances.
- I. PAINT: A pigmented coating. For the purposes of this specification, paint primers are considered to be paints.
 - 1. Flat Coating or Paint: Has a gloss of less than 15 (using an 85-degree meter) or less than 5 (using a 60-degree meter).
 - 2. Non-Flat Coating or Paint: Has a gloss of greater than or equal to 15 (using an 85-degree meter) or greater than or equal to 5 (using a 60-degree meter).
 - 3. Non-Flat High-Gloss Coating or Paint: Has a gloss of greater than or equal to 70 (using a 60-degree meter).
 - 4. Anti-Corrosive / Rust Preventative Paint: Coating formulated and recommended for use in preventing the corrosion of ferrous metal substrates.
- J. PRIMER: Coating that is formulated and recommended for one or more of the following purposes: to provide a firm bond between the substrate and a subsequent coating; to prevent a subsequent coating from being absorbed into the substrate; to prevent harm to a subsequent coating from materials in the substrate; or to provide a smooth surface for application of a subsequent coating.
- K. REPRODUCTIVE TOXIN: A chemical listed as a reproductive toxin (including developmental, female, and male toxins) by the State of California under the Safe Drinking Water and Toxic Enforcement Act of 1986 (California Code of Regulations, Title 22, Division 2, Subdivision 1, Chapter 3, Sections 1200, et. Seq.).
- L. SANDING SEALER: Clear/semi-transparent coating formulated to seal bare wood. Can be abraded to create a smooth surface for subsequent coatings. Does not include sanding sealers that are lacquers (see Clear Wood Finish above).
- M. SEALANT: Any material with adhesive properties, formulated primarily to fill, seal, or waterproof gaps or joints between surfaces. Includes sealant primers and caulks.



- N. SHELLAC: Clear or pigmented coating formulated solely with the resinous secretions of the lac beetle, thinned with alcohol and formulated to dry by evaporation without chemical reaction. Excludes floor applications.
- O. STAIN: Clear semi-transparent/opaque coating formulated to change the color but not conceal the grain pattern or texture of the substrate.
- P. VOLATILE AROMATIC COMPOUND: Any hydrocarbon compound containing one or more 6-carbone benzene rings, and having an initial boiling point less than or equal to 280 degrees Celsius measured at standard conditions of temperature and pressure.
- Q. VOLATILE ORGANIC COMPOUND: Any compound of carbon (excluding carbon monoxide, carbon dioxide, carbonic acid, metallic carbides or carbonates, and ammonium carbonate) which vaporizes (becomes a gas) and participates in atmospheric photochemical reactions, as specified in Part 51.00 of Chapter 40 of the U.S. Code of Federal Regulations, at normal room temperatures. For the purposes of this specification, formaldehyde and acetaldehyde are considered to be VOCs.
- R. WATERPROOFING SEALER: A coating that prevents the penetration of water into porous substrates.

1.5 GENERAL REQUIREMENTS:

A. The City of New York is committed to implementing good environmental practices and procedures which include achieving a LEED Green building rating. Specific project requirements related to this goal which may impact this area of work are listed in the applicable paragraphs of this specification section. The Contractor shall ensure that the requirements as defined in the sections below and in related sections of the Contract Documents, are implemented to the fullest extent. Substitutions, or other changes to the work proposed by the Contractor or their Subcontractors, shall not be allowed if such changes compromise the stated environmental goals.

REFERENCES: 1.6

- Rule 1168 "Adhesive and Sealant Applications", amended 7 January 2005); South Coast Air Quality Α. Management District (SCAQMD), State of California, www.aqmd.gov
- B. Rule 1113 - "Architectural Coatings", amended 9 July 2004: South Coast Air Quality Management District (SCAQMD), State of California, www.agmd.gov
- Green Seal Standard GS-11- "Paints", of Green Seal, Inc., Washington, DC, www.greenseal.org C.
- D. Green Seal Standard GC-03- "Anti-Corrosive Paints", of Green Seal, Inc., Washington, DC. www.greenseal.org

1.7 **VOC REQUIREMENTS FOR INTERIOR ADHESIVES, SEALANTS, PAINTS AND COATINGS:**

- GENERAL: Unless otherwise specified herein, the VOC content of all interior adhesives, sealants, paints A. and coatings (herein referred to as "products") shall not be in excess of 250 grams per liter.
- No product shall contain any ingredients that are carcinogens, mutagens, reproductive toxins, persistent B. bioacculmulative compounds, hazardous air pollutants, or ozone-depleting compounds. An exception shall be made for titanium dioxide and, for products that are pre-tinted by the manufacturer, carbon black, which shall be less than or equal to 1% by weight of the product.
- C. No product shall contain the following:
 - methylene chloride 1.
 - 2. 1.1.1-trichloroethane
 - 3. benzene
 - 4. toluene
 - 5. ethylbenzene



- 6. vinyl chloride
- 7. naphthalene
- 8. 1,2-dichlorobenzene
- 9. di (2-ethylhexyl) phthalate
- 10. butyl benzyl phthalate
- 11. di-n-butyl phthalate
- 12. di-n-octyl phthalate
- 13. diethyl phthalate
- dimethyl phthalate 14.
- 15. isophorone
- 16. antimony
- 17. cadmium
- 18. hexavalent chromium
- 19. lead
- 20. mercury
- 21. formaldehyde
- 22. methyl ethyl ketone
- 23. methyl isobutyl ketone
- 24. acrolein
- 25. acrylonitrile
- D. No product shall contain more than 1.0% by weight of sum total of volatile aromatic compounds.

VOC REQUIREMENTS FOR INTERIOR ADHESIVES: 1.8

- The volatile organic compound (VOC) content of adhesives, adhesive bonding primers, or adhesive A. primers used in this project shall not exceed the limits defined in Rule 1168 - "Adhesive and Sealant Applications" of the South Coast Air Quality Management District (SCAQMD), of the State of California.
- The VOC limits defined by SCAQMD are as follows. All VOC limits are defined in grams per liter, less B. water and less exempt compounds.
- C. For specified building construction related applications, the allowable VOC content is as follows:
 - a. Architectural Applications:

i.	Indoor carpet adhesive	50
ii.	Carpet pad adhesive	50
iii.	Wood flooring adhesive	100
iv.	Rubber floor adhesive	60
٧.	Subfloor adhesive	50
vi.	Ceramic tile adhesive	65
vii.	VCT and asphalt tile adhesive	50
viii.	Drywall and panel adhesive	50
ix.	Cove base adhesive	50
х.	Multipurpose construction adhesive	70
xi.	Structural glazing adhesive	100

b. Specialty Applications:

a.	PVC welding	510
b.	CPVC welding	490
c.	ABS welding	325
d.	Plastic cement welding	250



e.	Adhesive primer for plastic	550
f.	Contact Adhesive	80
g.	Special Purpose Contact Adhesive	250
ĥ.	Structural Wood Member Adhesive	140
i.	Sheet Applied Rubber Lining Operations	850
j.	Top and Trim Adhesive	250

c. Substrate Specific Applications:

a.	Metal to metal	30
b.	Plastic foams	50
c.	Porous material (except wood)	50
d.	Wood	30
e.	Fiberglass	80

d. Aerosol Adhesives:

a.	General purpose mist spray	65% VOC's by weight
b.	General purpose web spray	55% VOC's by weight
c.	Special purpose aerosol adhesives	s (all types)
		70% VOC's by weight

VOC REQUIREMENTS FOR INTERIOR SEALANTS:

- A. The volatile organic compound (VOC) content of sealants, or sealant primers used in this project shall not exceed the limits defined in Rule 1168 "Adhesive and Sealant Applications" of the South Coast Air Quality Management District (SCAQMD), of the State of California.
- B. The VOC limits defined by SCAQMD are as follows. All VOC limits are defined in grams per liter, less water and less exempt compounds.

1 Sealants:

C.

2

a.	Architectural	250
b.	Non-membrane roof	300
c.	Roadway	250
d.	Single-ply roof membrane	450
e.	Other	420
Seala	ınt Primer:	
a.	Architectural – Nonporous	250
b.	Architectural - Porous	775

1.10 VOC REQUIREMENTS FOR INTERIOR PAINTS:

Other

A. Paints and Primers: Paints and primers used in non-specialized interior applications (i.e., for wallboard, plaster, wood, metal doors and frames, etc.) shall meet the VOC limitations of the Green Seal Paint Standard GS-11, of Green Seal, Inc., Washington, DC. Product-specific environmental requirements are as follows:

750

- 1. Volatile Organic Compounds:
 - a. The VOC concentrations (in grams per liter) of the product shall not exceed those listed below as determined by U. S. Environmental Protection Agency (EPA) Reference Test Method 24.

Interior Paints and Primers:

Non-flat: 150 g/l



Flat: 50 g/l

The calculation of VOC shall exclude water and tinting color added at the point of sale.

- B. Anti- Corrosive and Anti-Rust Paints: Anti-corrosive and anti-rust paints applied to interior ferrous metal substrates shall meet the VOC limitations of the Green Seal Paint Standard GC-03, of Green Seal, Inc., Washington, DC. Product-specific environmental requirements are as follows:
 - 1. Volatile Organic Compounds:
 - a. The VOC concentrations (in grams per liter) of the product shall not exceed those listed below as determined by U. S. Environmental Protection Agency (EPA) Reference Test Method 24.

Anti-Corrosive and Anti-Rust Paints: 250 g/l

The calculation of VOC shall exclude water and tinting color added at the point of sale.

1.11 VOC REQUIREMENTS FOR INTERIOR COATINGS:

A. Clear wood finishes, floor coatings, stains, sealers, and shellacs applied to the interior shall meet the VOC limitations defined in Rule 1113, "Architectural Coatings" of SCAQMD, of the State of California. The VOC limits defined by SCAQMD, based on 7/9/04 amendments, are as follows. VOC limits are defined in grams per liter, less water and less exempt compounds.

1	Clear	Wood	Finishes:

	a.	Varnish	350
	b.	Sanding Sealers	350
	C.	Lacquer	550
2.	She	llac:	
	a.	Clear .	730
	b.	Pigmented	550
3.	Stair	ns	250
4.	Floo	r Coatings	100
5.	Wat	erproofing Sealers	250
6.	San	ding Sealers	275
7.	Othe	er Sealers	200

The calculation of VOC shall exclude water and tinting color added at the point of sale.

1.12 SUBMITTALS:

- A. Submit Material Safety Data Sheets, for all applicable products in accordance with Section 01 33 00, SUBMITTAL PROCEDURES. Applicable products include, but are not limited to adhesives, sealants, carpets, paints and coatings. Material Safety Data Sheets shall indicate the Volatile Organic Compound (VOC) limits of products submitted. (If an MSDS does not include a product's VOC limits, then product data sheets, manufacturer literature, or a letter of certification from the manufacturer can be submitted in addition to the MSDS to indicate the VOC limits).
- B. Submit Environmental Building Materials Certification Form (EBMCF): For each field-applied adhesive, sealant, paint, and coating product, provide the VOC requirement, as provided in this Specification, for the relevant material category indicated on the documentation noted above.

PART II - PRODUCTS (Not Used)
PART III - EXECUTION (Not Used)

END OF SECTION 01 81 13.13



SECTION 01 81 19 INDOOR AIR QUALITY REQUIREMENTS FOR LEED BUILDINGS

REFER TO THE ADDENDUM FOR APPLICABILITY OF THIS SECTION 01 81 19

PARTI- GENERAL

1.1 RELATED DOCUMENTS:

A. The following documents apply to all required work for the Project: (1) the Contract Drawings, (2) the Specifications, (3) the General Conditions, (4) the Addendum, and (5) the Contract [City of New York Standard Construction Contract].

1.2 CONSTRUCTION IAQ MANAGEMENT GOALS FOR THE PROJECT:

A. The City of New York has determined that this Project shall minimize the detrimental impacts on Indoor Air Quality (IAQ) resulting from construction activities. Factors that contaminate indoor air, such as dust entering HVAC systems and ductwork, improper storage of materials on-site, poor housekeeping, shall be minimized.

1.3 RELATED SECTIONS:

- All sections of the Specifications related to interior construction, MEP systems, and items affecting indoor air quality.
- B. Section 01 81 13, SUSTAINABLE DESIGN REQUIREMENTS FOR LEED BUILDINGS
- C. Section 01 81 13.13, VOLATILE ORGANIC COMPOUND (VOC) LIMITS FOR ADHESIVES, SEALANTS, PAINTS AND COATINGS.
- D. Division 9 (of the Specifications): Finishes.

1.4 DEFINITIONS:

- A. Refer to Article 2 of the Contract for definition of terms, words and expressions used in the General Conditions not otherwise defined herein.
- B. Design Consultant: "Design Consultant" shall mean the entity responsible for providing design services for the Project, including without limitation, preparing the construction documents (drawings and specifications) and providing services in connection with such documents during construction. The entity serving as the "Design Consultant" may be a corporation, firm, partnership, joint venture, individual or combination thereof. Such entity may be either an employee(s) of the City or an entity engaged by the City to provide such services.
- C. Volatile Organic Compounds (VOC's): Chemical compounds common in and emitted by many building products, including solvents in paints, coatings, adhesives and sealants, wood preservatives, composite wood binder, and foam insulations. Not all VOC's are harmful, but many of those contained within building products contribute to the formation of smog and may irritate building occupants by their smell and/or health impact.



- D. Materials that act as "sinks" for VOC contamination: Absorptive materials, typically dry and soft materials (such as textiles, carpeting, acoustical ceiling tiles and gypsum board) that readily absorb VOC's emitted by "source" materials and release them over a prolonged period of time.
- E. Materials that act as "sources" for VOC contamination: Products with high VOC contents that emit VOC's either rapidly during application and curing (typically "wet" products, such as paints, sealants, adhesives, caulks and sealers) or over a prolonged period (typically "dry" products such as flooring coverings with plasticizers and engineered wood with formaldehyde).

1.5 REFERENCES, RESOURCES:

- A. "IAQ Guidelines for Occupied Buildings Under Construction", First Edition, November 1995, The Sheet Metal and Air Conditioner Contractors National Association (SMACNA). (703) 803-2980, www.smacna.org.
- B. ANSI/ASHRAE 52.2-1999, "Method of Testing General Ventilation Air-Cleaning Devices for Removal Efficiency by Particle Size", www.ashrae.org

1.6 LEED BUILDING GENERAL REQUIREMENTS:

A. Implement practices and procedures as necessary to meet the project's environmental performance goals as set forth in the specific requirements of this section. Specific project goals that may impact this area of work include: use of recycled-content materials; use of low-emitting materials; construction waste recycling; and the implementation of a construction indoor air quality management plan. Ensure that the requirements related to these goals, as defined in this Section, are implemented to the fullest extent. Substitutions or other changes to the work shall not be allowed if such changes compromise the stated LEED BUILDING Performance Criteria.

1.7 CONSTRUCTION IAQ MANAGEMENT PLAN:

- A. The Contractor shall prepare a Construction IAQ Management Plan in coordination with each subcontractor and submit the IAQ Management Plan to the Commissioner for approval in accordance with Section 01 33 00, SUBMITTAL PROCDEURES. The Construction IAQ Management Plan shall meet the following criteria:
 - 1. Construction activities shall be planned to meet or exceed the minimum requirements of the Sheet Metal and Air Conditioning National Contractors' Association (SMACNA) "IAQ Guidelines for Occupied Buildings under Construction", First Edition, 1995.
 - 2. Absorptive materials shall be protected from moisture damage when stored on-site and after installation.
 - 3. If air handlers are to be used during construction, filtration media with a Minimum Efficiency Reporting Value (MERV) of 8 must be used at each return air grill, as determined by ASHRAE 52.2-1999.
 - 4. Filtration media shall be replaced immediately prior to occupancy. Filtration media shall have a Minimum Efficiency Reporting Value (MERV) of 13 as determined by ASHRAE 52.2-1999 if the project is pursuing Indoor Air Quality Credit 5: Indoor Chemical Pollutant Source Control.
 - 5. A "Sequence of Finish Installation Plan" shall be developed, highlighting measures to reduce the absorption of VOCs by materials that act as "sinks".
 - 6. Upon approval of the Plan by the Commissioner, it shall be implemented by the Contractor through the duration of the construction process, and documented in accordance with the Submittal Requirements of Sub-section 1.8 herein.
- B. Further description of the Construction IAQ Management Plan requirements is as follows:



- 1. SMACNA Guidelines: Chapter 3 of the referenced "IAQ Guidelines for Occupied Buildings Under Construction", outline IAQ measures in five categories as listed below. The Construction IAQ Management Plan shall be organized in accordance with the SMACNA format, and shall address measures to be implemented in each of the five categories (including subsections). All subsections shall be listed in the Plan; items that are not applicable for this project should be listed as such.
 - a. HVAC Protection
 - 1) Protect air handling and distribution equipment and air supply and return ducting during construction.
 - 2) All ductwork arriving on site will be sealed with plastic sheeting and stored on pallets or dunnage until installed.
 - 3) Cover and protect all exposed air inlets and outlets, openings, grilles, ducts, plenums, etc. to prevent water, moisture, dust and other contaminant intrusion.
 - 4) Apply protection immediately after ducting.
 - 5) Protect ducting runs at the end of day's work.
 - 6) Inspect temporary filtration weekly and replace as required to maintain the proper ventilation rates in the building.

b. Source Control

- 1) Protect stored on-site or installed absorptive or porous materials.
- 2) Do not use wet or damaged porous materials in the building.
- 3) Recover, isolate, and ventilate containers housing toxic materials and materials with VOC levels above the limits for interior adhesives, sealants, paints, and coatings described in these Specifications.
- 4) Exhaust fumes from idling vehicles and gasoline fueled tools through use of funnels or temporary piping.
- 5) Containers housing toxic materials and materials with VOC levels above the limits for interior adhesives, sealants, paints, and coatings described in these Specifications, shall be closed when not in use.

c. Pathway Interruption

- 1) Depressurize work areas to contain dust and odors.
- 2) Pressurize occupied spaces to prevent intrusion of dust and odors.
- 3) Erect barriers to contain construction areas.
- 4) Relocate pollutant sources.
- 5) Temporarily seal the building and provide 100% outside air for ventilation.

d. Housekeeping

- 1) Store materials on elevated platforms under cover, in a designated dry, clean location, prior to unpacking for installation.
- 2) If materials are not stored in an enclosed location, cover tops and sides of material with waterproof sheeting, securely tied.
- Institute cleaning activities to remove contaminants from the building prior to occupancy. Clean all coils, air filters, and ductwork prior to performing testing, adjusting, and balancing of HVAC systems.
- 4) Sweep the work area on a daily basis. Use an efficient and effective dust collecting method such as damp cloth, wet mop, or vacuum with particulate filters. Activities which produce high levels of dust shall be cleaned up immediately upon completion.
- 5) Spills or excess applications of products containing solvents, or with VOC levels above the limits for interior adhesives, sealants, paints, and coatings described in these Specifications, must be removed immediately.
- 6) Dust all walls prior to application of finishes.
- 7) Vacuum all stud tracks prior to application of insulation.
- 8) Materials which become contaminated through direct exposure to moisture from precipitation, plumbing leaks, or condensation shall be replaced by the Contractor.
- e. Scheduling
 - 1) Phase construction such that absorptive materials are installed only in areas that are

01 81 19-3



weathertight.

2) Schedule activities that utilize "sources" of VOC contamination to take place prior to installing high absorbent materials that will act as "sinks" for contaminants.

3) Review of the appropriate components of the Construction IAQ Management Plan shall be a regular action topic at weekly site coordination meetings. Implementation of the Plan shall be documented in the meeting minutes.

- 2. Protection of Materials from Moisture Damage: As part of the "Housekeeping" section of the Construction IAQ Management Plan, measures to prevent installed materials or material stored onsite from moisture damage shall be described. This section should also describe measures to be taken if moisture damage does occur to absorptive materials during the course of construction.
- 3. Replacement of Filtration Media: Under the "HVAC Protection" section of the Construction IAQ Management Plan, a description of the filtration media in all ventilation equipment shall be provided. The description shall include replacement criteria for filtration media during construction, and confirmation of filtration media replacement for all equipment immediately prior to occupancy.
- 4. Sequence of Finish Installation for Materials: Where feasible, absorptive materials shall be installed after the installation of materials or finishes which have high short-term emissions of VOC's, formaldehyde, particulates, or other air-borne compounds. Absorptive materials include, but are not limited to: carpets; acoustical ceiling panels; fabric wall coverings; insulations (exposed to the airstream); upholstered furnishings; and other woven, fibrous or porous materials. Materials with high short-term emissions include, but are not limited to: adhesives, sealants and glazing compounds (specifically those with petrochemical vehicles or carriers); paints, wood preservatives and finishes; control and/or expansion joint fillers; hard finishes requiring adhesive installation; gypsum board (with associated finish processes and products); and composite or engineered wood products with formaldehyde binders.
- 5. Develop and implement an Indoor Air Quality (IAQ) Management Plan for the pre-occupancy phase as follows:

OPTION 1 — Flush-Out

• After construction ends, prior to occupancy and with all interior finishes installed, perform a building flush-out by supplying a total air volume of 14,000 cu.ft. of outdoor air per sq.ft. of floor area while maintaining an internal temperature of at least 60 degrees F and relative humidity no higher than 60%.

OR

• If occupancy is desired prior to completion of the flush-out, the space may be occupied following delivery of a minimum of 3,500 cu.ft. of outdoor air per sq.ft. of floor area to the space. Once a space is occupied, it shall be ventilated at a minimum rate of 0.30 cfm/sq.ft. of outside air or the design minimum outside air rate determined in EQ Prerequisite 1, whichever is greater. During each day of the flush-out period, ventilation shall begin a minimum of three hours prior to occupancy and continue during occupancy. These conditions shall be maintained until a total of 14,000 cu.ft./sq.ft. of outside air has been delivered to the space.

OR

OPTION 2 — Air Testing

 Conduct baseline IAQ testing, after construction ends and prior to occupancy, using testing protocols consistent with the United States Environmental Protection Agency Compendium of



Methods for the Determination of Air Pollutants in Indoor Air and as additionally detailed in the LEED-NC Reference Guide.

• Demonstrate that the contaminant maximum concentrations listed below are not exceeded.

CONTAMINANT	MAXIMUM CONCENTRATION
Formaldehyde	27 parts per billion
Particulates (PM10)	50 micrograms per cubic meter
Total Volatile Organic Compounds (TVOC)	500 micrograms per cubic meter
* 4-Phenylcyclohexene (4-PCH)	6.5 micrograms per cubic meter
Carbon Monoxide (CO)	9 part per million and no greater than 2 parts per million above outdoor levels
* This test is only required if carpets and fabrics backing material are installed as part of the bas	with styrene butadiene rubber (SBR) latex e building systems.

- For each sampling point where the maximum concentration limits are exceeded, conduct additional flush-out with outside air and retest the specific parameter(s) exceeded to indicate the requirements are achieved. Repeat procedure until all requirements have been met. When retesting non-complying building areas, take samples from the same locations as in the first test.
- The air sample testing shall be conducted as follows:
- a. All measurements shall be conducted prior to occupancy, but during normal occupied hours and with the building ventilation system starting at the normal daily start time and operated at the minimum outside air flow rate for the occupied mode throughout the duration of the air testing.
- b. The building shall have all interior finishes installed, including but not limited to millwork, doors, paint, carpet and acoustic tiles. Non-fixed furnishings such as workstations and partitions are encouraged, but not required, to be in place for the testing.
- c. The number of sampling locations will vary depending upon the size of the building and number of ventilation systems. For each portion of the building served by a separate ventilation system, the number of sampling points shall not be less than one per 25,000 sq.ft., or for each contiguous floor area, whichever is larger, and include areas with the least ventilation and greatest presumed source strength.
- d. Air samples shall be collected between 3 feet and 6 feet from the floor to represent the breathing zone of occupants, and over a minimum 4-hour period.
- 6. Implementation and Coordination: Implement the Construction IAQ Management Plan, and coordinate the Plan with all affected trades. Designate one individual as the Construction IAQ Representative at no additional cost to the City of New York, who will be responsible for communicating the progress of the Plan with the Commissioner on a regular basis, and for assembling the required LEED documentation. Include provisions in the Construction IAQ Management Plan for addressing conditions in the field that do not adhere to the Plan, including provisions to implement a stop work order, or to rectify non-compliant conditions.
 - a. Distribution: The Contractor shall distribute copies of the Construction IAQ Management Plan in accordance with Section 01 33 00, SUBMITTAL PROCEDURES.
 - b. Instruction: The Contractor shall provide on-site instruction of appropriate site management to all Contractor's Subcontractors.



c. Monitoring: The Construction IAQ Representative shall monitor the implementation of the Construction IAQ Management Plan.

1.8 SUBMITTALS:

Submit the following LEED-required records and documents in accordance with Section 01 33 00, SUBMITTAL PROCEDURES and Section 01 81 13, SUSTAINABLE DESIGN REQUIREMENTS FOR LEED BUILDINGS.

- A. A copy of the Construction IAQ Management Plan as defined in Sub-Section 1.7 herein.
- B. Product cut-sheets for all filtration media used during construction and installed immediately prior to occupancy, with MERV values highlighted. Cut sheets shall be submitted with the Contactor's or Subcontractor's 'approved' stamp as confirmation that the products are the products installed on the project.
- C. Provide the Commissioner with a minimum of 18 photographs as required under the provision for Special Photographs, in accordance with Section 01 32 33, PHOTOGRAPHIC DOCUMENTATION, comprised of at least six photographs taken on three different occasions during construction. The photographs shall document the implementation of the Construction IAQ Management Plan throughout the course of the project construction. Examples include photographs of ductwork sealing and protection, temporary ventilation measures, and conditions of on-site materials storage (to prevent moisture damage). Photographs shall include integral date stamping, and shall be submitted with brief descriptions of the Construction IAQ Management Plan measure documented, or be referenced to project meeting minutes or similar project documents which reference to the Construction IAQ Management Plan measure documented.
- D. A copy of the project's TAQ Testing report if applicable.

1.9 QUALITY ASSURANCE:

- A. The Contractor shall be responsible for preparing and implementing the Construction IAQ Management Plan and shall coordinate and incorporate the work of its subcontractors in the IAQ Management Plan.
- B. Responsibility of Subcontractors: Subcontractors for this project shall be responsible to cooperate with the Contractor in the preparation and implementation of the Construction IAQ Management Plan.

PART II – PRODUCTS (Not Used)

PART III – EXECUTION (Not Used)

END OF SECTION 01 81 19



SECTION 01 91 13 GENERAL COMMISSIONING REQUIREMENTS

REFER TO THE ADDENDUM FOR APPLICABILITY OF THIS SECTION 01 91-13

PART I - GENERAL

1.1 RELATED DOCUMENTS:

- A. The following documents apply to all required work for the Project: (1) the Contract Drawings, (2) the Specifications, (3) the General Conditions, (4) the Addendum, and (5) the Contract [City of New York Standard Construction Contract].
- B. OPR and BoD documentation are included by reference for information only.
- C. The Commissioning Plan, prepared by the Commissioning Agent (CxA) under separate contract with the City of New York, contains requirements that apply to this section.

1.2 SUMMARY:

- A. This Section includes general requirements that apply to implementation of Commissioning without regard to systems, subsystems, and equipment being commissioned.
- B. This Section includes:
 - 1. Definitions
 - 2. Commissioning Team
 - 3. City's Responsibilities
 - 4. Each Contractor's Responsibilities
 - 5. Commissioning Authority's/Agent's (CxA) Responsibilities
 - 6. Commissioning Documentation
 - 7. Submittals
 - 8. Coordination

1.3 **RELATED SECTIONS:** Include without limitation the following:

- "HVAC Commissioning Requirements" indicated in other sections of the project specifications for specific requirements for commissioning HVAC systems.
- B. This project will be commissioned by an independent third party under separate contract with the City of New York. Commissioning shall be in accordance with ASHRAE and USGBC LEED procedures, and specific commissioning requirements of the Project Specifications, whichever is more stringent. The Contractor shall cooperate with the CxA and provide whatever assistance is required.
- C. Related Sections include without limitation the following:

1.	Section 01 10 00	SUMMARY
2.	Section 01 31 00	PROJECT MANAGEMENT AND COORDINATION
3.	Section 01 32 00	CONSTRUCTION PROGRESS DOCUMENTATION
4.	Section 01 78 39	CONTRACT RECORD DOCUMENTS
5.	Section 01 79 00	DEMONSTRATION AND TRAINING
6.	Section 01 81 13	SUSTAINABLE DESIGN REQUIREMENTS FOR LEED BUILDINGS

1.4 DEFINITIONS:

A. Refer to Article 2 of the Contract for definition of terms, words and expressions used in the General Conditions not otherwise defined herein.



- B. Design Consultant: "Design Consultant" shall mean the entity responsible for providing design services for the Project, including without limitation, preparing the construction documents (drawings and specifications) and providing services in connection with such documents during construction. The entity serving as the "Design Consultant" may be a corporation, firm, partnership, joint venture, individual or combination thereof. Such entity may be either an employee(s) of the City or an entity engaged by the City to provide such services.
- C. Commissioner: The Commissioner of the Department of Design and Construction of the City of New York, his/her successors, or duly authorized representative(s).
- D. BoD: Basis of Design: A document, prepared by the Consultant Architect/Engineer, that records concepts, calculations, decisions, and product selections used to meet the OPR and to satisfy applicable regulatory requirements, standards, and guidelines. The document includes both narrative descriptions and lists of individual items that support the design process.
- E. Commissioning Plan: A document that outlines the organization, schedule, allocation of resources, and documentation requirements of the commissioning process.
- F. CxA: Commissioning Agent (Aka Commissioning Authority) under separate contract with the City of New York to provide Commissioning Services for this project.
- G. OPR: Owner's (City of New York) Project Requirements: A document, prepared by the Consulting Architect/Engineer that details the functional requirements of a project and the expectations of how it will be used and operated. These include Project goals, measurable performance criteria, cost considerations, benchmarks, success criteria, and supporting information.
- H. Systems, Subsystems, Equipment, and Components: Where these terms are used together of separately, they shall mean "as-built" systems, subsystems, equipment, and components.
- I. TAB: Testing, Adjusting, and Balancing.

1.5 COMMISSIONING TEAM:

- A. Members Appointed by the Contractor and its Subcontractors: Individuals, each having authority to act on behalf of the entity he or she represents, explicitly organized to implement the commissioning process through coordinated actions. The commissioning team shall consist of, but not be limited to, representatives of the Contractor, including Project superintendent and subcontractors, installers, suppliers, and specialists deemed appropriate by the CxA.
- B. Members Appointed by the City:
 - 1. Commissioning Authority/Agent (CxA): The designated person, company, or entity under separate contract with the City that plans, schedules, and coordinates the commissioning team to implement the commissioning process.
 - 2. Representatives of the facility user and operation and maintenance personnel.
 - 3. Consultant Architect/Engineer and other concerned entities.

1.6 CITY'S RESPONSIBILITIES:

- A. Provide the OPR documentation to the Commissioning Agent (CxA) for use in developing the commissioning plan; systems manual; operation and maintenance training plan; and testing plans and checklists.
- B. Assign operation and maintenance personnel and schedule them to participate in commissioning team activities.



C. Provide the BoD documents, prepared by the Consulting Architect/Engineer and approved by the Commissioner, to the Commissioning Agent (CxA) for use in developing the commissioning plan, systems manual, and operation and maintenance training plan.

1.7 CONTRACTOR'S RESPONSIBILITIES:

- A. The Contractor shall provide utility services required for the commissioning process.
- B. As a member of the Commissioning Team, the Contractor and subcontractor(s) shall assign representatives with expertise and authority to act on behalf of the Contractor and its subcontractor(s) and schedule them to participate in and perform commissioning team activities including, but not limited to, the following:
 - 1. Participate in scheduled construction-phase coordination and commissioning team meetings.
 - 2. Integrate and coordinate commissioning process activities with the construction schedule.
 - 3. Review and accept commissioning process test procedures provided by the CxA.
 - 4. Review and accept construction checklists provided by the CxA.
 - 5. Perform testing required in the Commissioning Schedule as per the Commissioning Process test procedures provided by the CxA.
 - 6. Complete installation checklists as Work is completed and return to CxA through the Resident Engineer.
 - 7. Cooperate with the CxA for resolution of issues recorded in the Issues Log.
 - 8. Evaluate performance deficiencies identified in test reports and, in collaboration with entity responsible for system and equipment installation, recommend corrective action.
 - 9. Submit As-Built documents, operation and maintenance manuals for systems and subsystems, and equipment in accordance with Section 01 78 39, CONTRACT RECORD DOCUMENTS.
 - 10. Provide orientation sessions for operation and maintenance personnel (sessions will be video recorded by the CxA) in accordance with Section 01 79 00, DEMONSTRATION AND OWNER'S PRE-ACCEPTANCE ORIENTATION.

1.8 COMMISSIONING AGENT'S (CxA) RESPONSIBILITIES:

- A. Organize and lead the commissioning team.
- B. Prepare a construction-phase commissioning plan. Collaborate through the Resident Engineer with each Contractor and with subcontractors to develop test and inspection procedures. Include design changes and coordinate commissioning activities with the overall Project schedule. Identify commissioning team member responsibilities, by name, firm, and trade specialty, for performance of each commissioning task.
- C. Review and comment in accordance with Section 01 33 00, SUBMITTAL PROCEDURES, on submittals from the Contractor for compliance with the OPR, BoD, Contract Documents, and construction-phase commissioning plan. Review and comment on performance expectations of systems and equipment and interface between systems relating to the OPR and BoD.
- D. Coordinate with the Resident Engineer to convene commissioning team meetings for the purpose of coordination, communication, and conflict resolution; discuss progress of the commissioning processes. Responsibilities include arranging for facilities, preparing agenda and attendance lists, and notifying participants. The Commissioning Agent CxA will prepare and distribute minutes to commissioning team members and attendees within three workdays of the commissioning meeting.
- E. At the beginning of the construction phase, coordinate with the Resident Engineer's kick-off meeting schedule to conduct an initial construction-phase coordination meeting for the purpose of reviewing the commissioning activities and establishing tentative schedules for operation and maintenance submittals, operation and maintenance training sessions, TAB Work, and Project completion.



- F. Observe and inspect construction. Report progress and deficiencies to the Commissioner. In addition to compliance with the OPR, BoD, and Contract Documents, inspect systems and equipment installation for adequate accessibility required for component maintenance replacement and repair.
- G. Prepare Project-specific test and inspection procedures and checklists.
- H. Coordinate with the Resident Engineer to schedule, direct, witness, and document tests, inspections, and systems startup.
- I. Compile test data, inspection reports, and certificates and include them in the systems manual and commissioning report.
- J. Certify date of acceptance and startup for each item of equipment for start of warranty periods.
- K. Review and comment on operation and maintenance documentation and systems manual outline for compliance with the OPR, BoD, and Contract Documents. Operation and maintenance documentation requirements are specified in other sections of the project specifications and described in Section 01 78 39, CONTRACT RECORD DOCUMENTS.
- L. Record and edit demonstration and orientation sessions on DVD.
- M. Prepare commissioning reports.
- N. Assemble the final commissioning documentation, including the commissioning report and Systems Manual.

1.9 COMMISSIONING DOCUMENTATION:

The Contractor shall assist the Commissioning Agent (CxA) in the development and compiling of the following Commissioning Documentation:

- A. Index of Commissioning Documents: The Commissioning Agent (CxA) will prepare an index including the storage location of each document.
- B. OPR: A written document prepared by the Consulting Architect/Engineer that details the functional requirements of the Project and expectations of how it will be used and operated. This document includes the Project and design goals, measurable performance criteria, budgets, schedules, success criteria, and supporting information.
- C. BoD Document: A document prepared by the Consulting Architect/Engineer that records concepts, calculations, decisions, and product selections used to meet the OPR and to satisfy applicable regulatory requirements, standards, and guidelines. The document includes both narrative descriptions and lists of individual items that explain the designed systems.
- D. Commissioning Plan: A document prepared by the Commissioning Agent (CxA) that outlines the schedule, allocation of resources, and documentation requirements of the commissioning process.
- E. Test Checklists: The Commissioning Agent (CxA) will develop test checklists for each system, subsystem, or equipment including interfaces and interlocks, and include a separate entry, with space for comments, for each item to be tested. The CxA will prepare separate checklists for each mode of operation and provide space to indicate whether the mode under test responded as required. Space will be provided for testing personnel to sign off on each checklist. Specific checklist content requirements are specified in other sections of the project specifications.
- F. Inspection Checklists will be signed by the Contractor, Subcontractor(s), Installer(s), and CxA certifying that systems, subsystems, equipment, and associated controls are ready for testing.
- G. Test and Inspection Reports: The Commissioning Agent (CxA) will record test data, observations, and measurements on test checklists. Photographs, forms, and other means appropriate for the application will be included with data. CxA shall compile test and inspection reports and test and inspection certificates and include them in systems manual and commissioning report.





- H. Corrective Action Documents: The Commissioning Agent (CxA) will document corrective action taken for systems and equipment that fail tests and include required modifications to systems and equipment and revisions to test procedures, if any. The Contractor shall retest systems and equipment requiring corrective action. The CxA will document retest results.
- I. Issues Log: The Commissioning Agent (CxA) will prepare and maintain an issues log that describes design, installation, and performance issues that are at variance with the OPR, BoD, and Contract Documents. The log will identify and track issues as they are encountered, documenting the status of unresolved and resolved issues.
 - 1. Commissioning Report: The Commissioning Agent (CxA) will document results of the commissioning process including unresolved issues and performance of systems, subsystems, and equipment. The commissioning report will indicate whether systems, subsystems, and equipment have been completed and are performing according to the OPR, BoD, and Contract Documents.
- J. Systems Manual: The Commissioning Agent (CxA) will gather required information and compile systems manual as specified in other sections of the project specifications and described in Section 01 78 39, CONTRACT RECORD DOCUMENTS...

1.10 SUBMITTALS:

- A. Commissioning Plan Pre-final Submittal: The Commissioning Agent (CxA) will submit six (6) copies of the pre-final commissioning plan to the Commissioner for review and distribution.
- B. Commissioning Plan Final Submittal: The Commissioning Agent (CxA) will submit six (6) hard copies and electronically formatted information of the final commissioning plan to the Commissioner. The final submittal will address previous review comments.
- C. Test and Inspection Reports: CxA will submit test and inspection reports.
- D. Corrective Action Documents: CxA will submit corrective action documents.

1.11 COORDINATION:

- A. Coordinating Meetings: The Commissioning Agent (CxA) will coordinate with the Resident Engineer's regularly scheduled construction progress meetings to conduct coordination meetings of the commissioning team to review progress on the commissioning plan, to discuss scheduling conflicts, and to discuss upcoming commissioning process activities.
- B. Pre-testing Meetings: The Commissioning Agent (CxA) will coordinate with the Resident Engineer to conduct pretest meetings of the commissioning team to review startup reports, pretest inspection results, testing procedures, testing personnel and instrumentation requirements, and manufacturers' authorized service representative services for each system, subsystem, equipment, and component to be tested.
- C. Testing Coordination: The Commissioning Agent (CxA) will coordinate with the Resident Engineer the sequence of testing activities to accommodate required quality-assurance and -control services with a minimum of delay and to avoid necessity of removing and replacing construction to accommodate testing and inspecting.
 - 1. Coordinate schedule times with the Resident Engineer for tests, inspections, obtaining samples, and similar activities.
- D. Manufacturers' Field Services: The Commissioning Agent (CxA) will coordinate services of manufacturers' field services.

PART II - PRODUCTS (Not Used)



PART III - EXECUTION

3.1 OPERATION & MAINTENANCE MANUALS

A. General

- 1. The CxA shall review the Operation & Maintenance manuals provided by the Contractor or subcontractors for completeness of the document. The review process shall verify that Operation & Maintenance instructions meet specifications and are included for all commissioned equipment furnished by the Contractor.
- Published literature shall be specifically oriented to the provided equipment, indicating required
 operation and maintenance procedures, parts lists, assembly / disassembly diagrams and related
 information.
- 3. The Contractor shall incorporate the standard technical literature into system specific formats for this facility as designed and as actually installed. The resulting Operation & Maintenance information shall be system specific, concise, to the point and tailored specifically to this facility. The CxA shall review these documents as necessary for final corrections by the Contractor.
- B. The Operation & Maintenance Manual review and coordination efforts shall be completed prior to Owner training sessions, as these documents are to be utilized in the training sessions.

C. System Operations Manual

- The CxA shall prepare and deliver these documents with inputs from other agencies. The contractors will confirm the proper documents are onsite and readily available. Typically, the manual includes the following:
 - a. Commissioned systems single line diagrams (Mechanical, Electrical, Plumbing, and Building Management System (BMS) subcontractors).
 - b. As built sequences of operations, control drawings and original set points (Architectengineer, and BMS subcontractor)
 - c. Operating instructions for integrated building systems (mechanical and BMS subcontractors).
 - d. Recommended schedule of maintenance requirements and frequency (subcontractors).
 - e. Recommended schedule for calibrating sensors and actuators (BMS subcontractor)

3.2 DEMONSTRATION AND INSTRUCTION

- A. The Contractor shall schedule and coordinate instruction sessions for the facility's staff for each commissioned system. Demonstrations shall be held per Contract Documents, along with the appropriate schematics, handouts and visual / audio training aids onsite with equipment.
- B. The equipment vendors shall provide instruction on the specifics of each major equipment item including philosophy, troubleshooting and repair techniques.
- C. For additional prescription pertinent to instruction, refer to other specific divisions for demonstration and instruction requirements.

3.3 WARRANTY REVIEW / SEASONAL TESTING

- A. The CxA will return upon the start of the new season (cooling or heating) after project completion to conduct performance tests that could not be performed due to ambient conditions. The seasonal testing will only be performed if unsuitable loads / conditions were unavailable during the performance testing stages (in other words; the requirement for testing is warranted).
- B. If agreed upon by facility, Seasonal Testing can also be used for the Warranty Review. During which the CxA will interview the occupants, maintenance staff, review the operation of the building, provide recommendations for installation and operational problems and document warranty and operational issues in the issues database.





3.4 RECORD DRAWINGS

A. The CxA shall review the as built contract documents to verify incorporation of both design changes and as built construction details. Discrepancies noted shall be corrected by the appropriate party.

END OF SECTION 01 91 13



No Text

THE CITY OF NEW YORK DEPARTMENT OF DESIGN AND CONSTRUCTION DIVISION OF PUBLIC BUILDINGS

30-30 THOMSON AVENUE

LONG ISLAND CITY, NEW YORK 11101-3045

TELEPHONE (718) 391-1000 WEBSITE www.nyc.gov/buildnyc

Contract for Furnishing	all Labor and	l Material Necessar
--------------------------------	---------------	---------------------

Contractor	
Dated	, 20
Approved as to Form Certified as to Legal Authority	
Acting Corporation Counsel	
Dated	, 20
Entered in the Comptroller's Office	
First Assistant Bookkeeper	
Dated	, 20







PROJECT ID:

PWD5SHOR-R

THE CITY OF NEW YORK
DEPARTMENT OF DESIGN AND CONSTRUCTION
DIVISION OF PUBLIC BUILDINGS

30-30 THOMSON AVENUE LONG ISLAND CITY, NEW YORK 11101-3045 TELEPHONE (718) 391-1000 WEBSITE www.nyc.gov/buildnyc

LAW

VOLUME 3 OF 3

ADDENDUM TO THE GENERAL CONDITIONS

SPECIFICATIONS

FOR FURNISHING ALL LABOR AND MATERIALS NECESSARY AND REQUIRED FOR:

Installation of Field Lighting for South Shore Babe Ruth League Ball Fields

LOCATION:

685 Page Avenue Staten Island 10309

BOROUGH: CITY OF NEW YORK

CONTRACT NO. 1

GENERAL CONSTRUCTION WORK

DCAS

Kallen & Lemelson Consulting Engineers, LLP

Date:

March 12, 2014



THE CITY OF NEW YORK DEPARTMENT OF DESIGN AND CONSTRUCTION DIVISION OF PUBLIC BUILDINGS

ADDENDUM TO THE GENERAL CONDITIONS FOR SINGLE CONTRACT PROJECTS

The General Conditions are hereby amended in accordance with the terms and conditions set forth in this Addendum.

I. PROJECT DESCRIPTION

FMS #:

PWD5SHOR-R

PROJECT NAME: Installation of Field Lighting for South Shore Babe Ruth League Ball Fields

PROJECT DESCRIPTION: This Project consists of removal of the existing and installation of new lighting poles and power wiring for two (2) baseball fields.

PROJECT LOCATION:

685 Page Avenue

BOROUGH:

Staten Island

CITY OF NEW YORK

ZIP CODE:

10309

COMMUNITY BOARD #:

3

LANDMARK STATUS:

DESIGNATED LANDMARK STRUCTURE OR SITE: NO

If this is a Designated Landmark Structure or Site, Section 01 3591, Historic Treatment Procedures applies to this project.

LANDMARK QUALITY STRUCTURE:

NO

If this is a Landmark Quality Structure, Section 01 3591, Historic Treatment Procedures applies to this project.

II. LEED GREEN BUILDING REQUIREMENTS NOT USED

III. COMMISSIONING REQUIREMENTS NOT USED

IV. PROJECT MANAGEMENT

х	DDC shall publicly bid and enter into a single Contract for the Project. DDC shall manage the Project using its own personnel.
	DDC shall publicly bid and enter into a single Contract for the Project. A Construction Management firm (the "CM") hired by DDC shall manage the Project. The Contractor is advised that the CM shall serve as the representative of the Commissioner at the site and shall, subject to review by the Commissioner, be responsible for the inspection, management, coordination and administration of the required construction work, as delineated in the article of the Standard Construction Contract (September 2008) entitled "The Resident Engineer".

V. CONTRACTS FOR THE PROJECT

The Project consists of a single contract, the Contract for General Construction Work. The Contractor for General Construction Work is responsible for the performance of all required work for the Project as set forth in the Contract Documents (General Conditions, Drawings and Specifications), including all responsibilities and obligations assigned separate Contractors for the following subdivisions of the work: Plumbing Work, HVAC Work, and Electrical Work. All responsibilities and obligations in the Contract Documents assigned to separate Contractors for such subdivisions of the work are the responsibility of the Contractor for General Construction Work.

VI. SCHEDULES

The Contractor is advised that Schedules A through F are attached to, and incorporated as part of, this Addendum to the General Conditions. These schedules contain important information that is specific to this Project. The Contractor is advised to carefully review these schedules.

VII. APPLICABILITY OF SECTIONS/SUB-SECTIONS AND AMENDED SUB-SECTIONS

The Contractor is advised that various Sections/Sub-Sections in the General Conditions may not apply to this Project or may apply as amended. Such Sections/Sub-Sections advise the Contractor to "Refer to the Addendum for the applicability of this Section/Sub-Section." Such Sections/Sub-Sections are set forth below. A check mark indicates whether the Section/Sub-Section (1) applies to the Project, (2) does not apply to the Project, or (3) applies to the Project as amended. If no box is checked, the Section/Sub-Section, as set forth in the General Conditions, applies to the Project. Amended Sections/Sub-Sections, if any, are set forth following this list of Sections.

Section	Sub- Section	Sub-Section	Applies	Does not Apply	Applies as Amended
01 1000	1.4 (B)	Scope and Intent / LEED		Х	
	1.4(C)	Scope and Intent / Commissioning		X	
01 3233		Photographic Documentation		X	
01 3300	1.7 (A-D)	LEED Submittals		X	
01 3503		General Mechanical Requirements		X	
01 3506	3.2 (A-B)	Electrical Conduit System Including Boxes (Pull, Junction and Outlet)	X		
	3.3 (A-E)	Electrical Wiring Devices		Х	
	3.4 (A-I)	Electrical Conductors and Terminations	Х		
	3.5 (A-B)	Circuit Protective Devices		X	
	3.6 (A-J)	Distribution Centers		X	
	3.7 (A-I)	Motors		X	
	3.8 (A-I)	Motor Control Equipment		X	
01 3591		Historic Treatment Procedures		Χ	
01 5000	3.2 (A)	Temporary Water Facilities / Temporary Water			X
	3.2 (B)	Temporary Water Facilities / Temporary Water – Work in Existing Facilities		x	
	3.3 (B)	Temporary Sanitary Facilities / Self-Contained Toilet Units	x		
	3.3 (C)	Temporary Sanitary Facilities / Existing Toilets		x	
	3.4 (B) 1	Temporary Power, Lighting, and Site Lighting / Connection to Utility Lines	x		

Section	<u>Sub-</u> Section	Sub-Section	Applies	Does not Apply	Applies as Amended
01 5000	3.4 (B) 2	Temporary Power, Lighting, and Site Lighting /			
	3.4 (B) 3	Connection to Existing Electrical Power Service Temporary Power, Lighting, and Site Lighting / Electrical Generator Power Service			
	3.4 (D)	Temporary Power, Lighting, and Site Lighting / Temporary Lighting	X		
	3.4 (E)	Temporary Power, Lighting, and Site Lighting / Site Security Lighting (for New Construction Only)			
	3.5 (A-J)	Temporary Heat		Х	
	3.8 (A)	DDC Field Office / Office Space in Existing Building		X	
	3.8 (B)	DDC Field Office / DDC Field Office Trailer		Х	
The state of the s	3.8 (B- 3a)	DDC Field Office / DDC Managed Field Office Trailer		Х	
	3.8 (B- 3b)	DDC Field Office / CM Managed Field Office Trailer		Х	
	3.8 (D)	DDC Field Office / Additional Equipment for the DDC Field Office	X		
	3.13(A-D)	Work Fence Enclosure		Х	
	3.17(B)	Project Rendering		Х	
	3.18 (A- C)	Security Guards / Fire Guards on Site		х	
01 5411	3.1 (A-J)	Temporary Use, Operation and Maintenance of Elevators During Construction for New Buildings Up To and Including 15 Stories		Х	
	3.2 (A-M)	Temporary Use, Operation and Maintenance of Elevators During Construction for New Buildings Over 15 Stories		X	
	3.3 (A-E)	Temporary Use, Operation and Maintenance of Elevators During Construction for Existing Buildings		X	
01 7300	3.3 (A-I)	Surveys	Х		
	3.4 (A-B)	Borings	Х		
	3.12 (A- D)	Sleeves and Hangers		Х	
	3.13 (A)	Sleeve and Penetration Drawings		Х	
	3.15 (A)	Location of Partitions		Х	
01 7419	1.5 (C)	Waste Management Performance Requirements / LEED Certification		X	
01 7900		Demonstration and Owner's Pre-Acceptance Orientation			
	3.2 (A)	Non-Commissioned Projects	X		
	3.2 (B)	Commissioned Projects		X	
01 8113		Sustainable Design Requirements for LEED Buildings		Х	
01 8113.13		VOC Limits for Adhesives, Sealants, Paints and Coatings for LEED Buildings		Х	
01 8119		Indoor Air Quality Requirements for LEED Buildings		Х	
01 9113	Management of the Control of the Con	General Commissioning Requirements		Χ	

AMENDED SECTIONS/SUB-SECTIONS

The Contractor is advised that the amended Articles set forth below are included in the General Conditions and apply to the project.

01 5000 Temporary Services

- A. TEMPORARY WATER during construction shall be furnished in the following manner:
 - Immediately after the Contractor for General Construction Work has been ordered by the Commissioner to start work, it shall file an application with the Dept. of Environmental Protection for the schedule of charges for water use during construction. The Contractor for General Construction Work will be responsible for payment of water charges.
- B. TOILET FACILITIES Exterior, for the use of all Contractors, shall be furnished and installed in the following manner.
 - 1. Toilet fixtures shall be furnished, installed and maintained in a satisfactory operating condition by the Contractor.
 - 2. Enclosures for the toilet fixtures shall be erected and maintained by the Contractor for General Construction Work.
 - 3. Heating for the enclosures shall be furnished, installed and maintained by the Contractor for General Construction Work.
 - 4. Electric lighting for the enclosures shall be furnished, installed and maintained by the Contractor.
 - 5. The Contractor for General Construction Work shall keep the temporary toilet fixtures and enclosures in a clean and sanitary manner.
 - 6. No Contractor shall cause any sanitary nuisances to be committed by its employees in or about the work. Each Contractor shall enforce all sanitary regulations of the City and State Health Authorities.

VII. SPECIAL EXPERIENCE REQUIREMENTS FOR THE PROJECT

- (1) <u>GENERAL</u>: Special Experience Requirements applicable to the contractor or subcontractor that will perform specific areas of work are set forth below.
- (2) <u>REVISION OF SPECIFICATIONS AND DRAWINGS</u>: In the event the Specifications and/or the Contract Drawings contain any Special Experience Requirement that is not set forth below, such Special Experience Requirement is deemed deleted, except as otherwise expressly provided in Section VIII of this Addendum.
- (3) SPECIAL EXPERIENCE REQUIREMENTS FOR SPECIFIC AREAS OF WORK: The special experience requirements set forth below apply to the contractor or subcontractor that will perform specific areas of work. Compliance with such experience requirements will be evaluated after an award of contract. Within two (2) weeks of such award, the contractor will be required to submit the qualifications of the contractor or subcontractor that will perform these specific areas of work. If the contractor intends to perform these specific areas of work with its own forces, it must demonstrate compliance with the special experience requirements. If the contractor intends to subcontract these specific areas of work, the proposed subcontractor(s) must demonstrate compliance with the special experience requirements. Once approved, no substitution will be permitted, unless the qualifications of the proposed replacement have been approved in writing in advance by the City.
 - (a) <u>Special Experience Requirement #1</u>: The contractor or subcontractor performing the work of this section must, within the last five (5) consecutive years prior to the bid opening, have successfully completed in a timely fashion at least three (3) projects similar in scope and type to the required work.

General Construction Work:

Section 316333: Caissons in Soil

Electrical Work:

• Section 265668: Exterior Athletic Lighting

IX. REVISIONS: SPECIFICATIONS AND CONTRACT DRAWINGS

The Specifications and the Contract Drawings for the Project are revised in accordance with the provisions set forth below.

- (1) Owner: Wherever the term "Owner" is used in the Specifications and/or the Contract Drawings, such term shared mean the City of New York.
- (2) Other Entities: In the event any entity other than the City of New York is referred to or named as the "Owner" in the Specifications and/or the Contract Drawings, the name of such other entity is deemed deleted and replaced with the "City of New York".
- (3) <u>Architect / Engineer</u>: Wherever the words "Architect", "Engineer", "Architect / Engineer" or "Architect and/or Engineer" are used in the Specifications and/or the Contract Drawings, such words are deemed deleted and replaced with the word "Commissioner".
- (4) <u>Products / Manufacturers</u>: Wherever the Specifications and/or the Contract Drawings require the contractor to provide a particular product (i.e., material and/or equipment) from a designated manufacturer and/or vendor, the term "or approved equal" is deemed inserted, even if only one product and/or manufacturer is specified, except as otherwise provided below.
 - (a) <u>Proprietary Items</u>: If the Bid Booklet contains a Notice which identifies a particular product from a designated manufacturer as a "Proprietary Item", the Contractor shall be required to provide such specified product. In such case, no substitution or "approved equal" will be permitted.
- (5) <u>Special Experience Requirements</u>: Special Experience Requirements for the Project, if any, are set forth in the Bid Booklet. Special Experience Requirements may apply to contractors, subcontractors, installers, manufacturers and/or suppliers. If the Specifications and/or the Contract Drawings contain any Special Experience Requirement that is not set forth in the Bid Booklet, such Special Experience Requirement is deemed deleted, except as otherwise provided below.
 - (a) Any Special Experience Requirement that provides that the entity performing the work or supplying the material must have more than three (3) years of experience, is revised to provide that the entity performing the work or supplying the material must have three (3) years of experience, except as described in paragraph (b) below.
 - (b) Any Special Experience Requirement that pertains to the abatement of hazardous materials shall not be subject to the deletion and/or revision set forth above. Such Special Experience Requirement shall remain in full force and effect.
 - (c) Any Special Experience Requirement that provides that the entity performing the work must be licensed, authorized, certified, approved by or acceptable to the manufacturer, is deemed deleted and replaced with the requirement that such entity must be properly trained for the specified work.
 - (d) Any Special Experience Requirement that provides that the individual workers performing the work must be licensed, authorized, certified, approved by or acceptable to the manufacturer, is deemed deleted and replaced with the requirement that such individual workers must be properly trained for the specified work.
- (6) Alternate Bids: If the agency is requesting the submission of Alternate Bids, a Notice regarding such Alternate Bids is set forth in the Bid Booklet. In the event of any conflict or inconsistency between (1) the Notice regarding Alternate Bids set forth in the Bid Booklet and (2) a provision in the Specifications and/or the Contract Drawings regarding Alternate Bids, the Notice set forth in the Bid Booklet shall prevail. If the agency is not requesting the submission of Alternate Bids, as indicated by the absence of a Notice in the Bid Booklet, and the Specifications and/or the Contract Drawings contain any provision regarding Alternate Bids, such provision is deemed deleted.
- (7) <u>Contractor Retained Engineer</u>: If the Specifications and/or the Contract Drawings require the Contractor to retain an Engineer to provide engineering services for the Project, the following sentence is deemed inserted: "Such Engineer must be a Professional Engineer, licensed in the State of New York."

- (8) <u>LEED Related Provisions</u>: If the Specifications and/or the Contract Drawings require the Contractor to purchase FSC certified wood, rapidly renewable materials, or materials within 500 miles, such provisions are deemed deleted and replaced with the requirement that if the contractor has purchased FSC certified wood, rapidly renewable materials, or materials within 500 miles, the contractor shall submit such forms or documentation as may be required by the City in order for the USGBC to certify that the Project qualifies for the related LEED credit(s).
- (9) <u>Guarantees</u>: Requirements for Guarantees and Maintenance are set forth in Schedule B, which is included in the Addendum to the General Conditions. In the event of any conflict or inconsistency between (1) a guarantee and/or maintenance requirement set forth in the Specifications and/or the Contract Drawings and (2) a guarantee and/or maintenance requirement set forth in Schedule B, the guarantee and/or maintenance requirement set forth in Schedule B shall prevail.
- (10) <u>Warranties</u>: Requirements for Warranties are set forth in Schedule B, which is included in the Addendum to the General Conditions.
 - (a) In the event of any conflict or inconsistency between (1) a warranty requirement set forth in the Specifications and/or the Contract Drawings and (2) a warranty requirement set forth in Schedule B, the warranty requirement set forth in Schedule B shall prevail.
 - (b) In the event a warranty requirement set forth in the Specifications and/or the Contract Drawings is omitted from Schedule B, such omission from Schedule B shall have no effect and the Contractor's obligation to provide the manufacturer's warranty, as set forth in the Specifications and/or the Contract Drawings, shall remain in full force and effect.
 - (c) In the event a warranty requirement for a particular item of material or equipment is omitted from Schedule B, as well as from the Specifications or the Contract Drawings, and the manufacturer of such item actually provides a warranty, the Contractor shall be obligated to obtain and deliver to the Commissioner the highest level of warranty actually provided by that manufacturer.
- (11) Exculpatory Provisions: In the event the Specifications and/or the Contract Drawings contain any provision whereby the consultant and/or any of its officers, employees or agents, including subconsultants, is absolved of responsibility for any act or omission, such provision is deemed deleted.
- (12) <u>Insurance</u>: Provisions regarding insurance coverage the Contractor is required to provide are set forth in Article 22 of the City of New York Standard Construction Contract and Schedule A, which is included in the Addendum to the General Conditions. In the event the Specifications and/or the Contract Drawings contain any provision regarding insurance requirements, such provision is deemed deleted.
- (13) <u>Indemnification</u>: Provisions regarding indemnification are set forth in Articles 7, 12, 22 and 57 of the City of New York Standard Construction Contract. In the event the Specifications and/or the Contract Drawings contain any provision regarding indemnification, such provision is deemed deleted.
- (14) <u>Dispute Resolution</u>: Provisions regarding dispute resolution are set forth in Article 27 of the City of New York Standard Construction Contract. In the event the Specifications and/or the Contract Drawings contain any provision regarding dispute resolution, such provision is deemed deleted.
- (15) Payment to Other Entities: In the event the Specifications and/or the Contract Drawings contain any provision which requires the Contractor to make payments to an entity other than a subcontractor and/or supplier providing services and/or material for the project, such provision is deemed deleted.
- (16) <u>General Conditions</u>: In the event of any conflict or inconsistency between (1) the Specifications and/or the Contract Drawings and (2) the General Conditions, the General Conditions shall prevail.
- (17) <u>Standard Construction Contract</u>: In the event of any conflict or inconsistency between (1) the Specifications and/or the Contract Drawings and (2) the City of New York Standard Construction Contract, the City of New York Standard Construction Contract shall prevail.

SCHEDULE A (FOR PUBLICLY BID PROJECTS) Contract Requirements

Various Articles of the Contract refer to requirements which are set forth in Schedule A of the General Conditions. The Schedule set forth below specifies the following: (1) the referenced Articles of the Contract, and (2) the specific requirements applicable to each separate contract.

REFERENCE	ITEM	REQUIREMENTS	CONTRACT #1	
Information For Bidders	Bid Security		See Attachment 1 – Bid Information in the Bi	id Booklet
Information For Bidders	Performance an Payment Bonds		See Attachment 1- Bid Information in the Bid	l Booklet
Article 14 Contract	Time of Completion	Consecutive Calendar Days	270	
Article 15 Contract	Liquidated Damages	For each consecutive calendar day over completion time	\$200	
Article 17 Contract	Sub- Contracts	Not to exceed Percent of Contract Price	60%	
Article 21 Contract	Retainage	Percent of Voucher	If 100% bonds are required	5%
Contract		Vouciei	If 100% bonds are not required, and Contract Price does not exceed \$1,000,000	5%
			If 100% bonds are not required, and Contract Price is more than \$1,000,000	10%
Article 24 Contract	Deposit Guarantee	Percent of Contract Price	1%	
Article 24 Contract	Period of Guarantee		See Schedule B of the Addendum to the Gen	eral Conditions
Article 74 Contract	Statement of Work		See Contract Article 74	
Article 75 Contract	Compensation to be Paid to Contractor	0	See Contract Article 75	
Article 78 Contract	MWBE Program	1	See M/WBE Utilization Plan in the Bid Bookle	et

Relating to Article 22 - Insurance

PART II. Types of Insurance, Minimum Limits and Special Conditions

<u>Note</u>: All certificate(s) of insurance submitted pursuant to Contract Article 22.3. 3 must be accompanied by a Certification by Broker consistent with Part III below and include the following information:

- For each insurance policy, the name and NAIC number of issuing company, number of policy, and effective dates;
- Policy limits consistent with the requirements listed below;
- Additional insureds or loss payees consistent with the requirements listed below; and
- The number assigned to the Contract by the City (in the "Description of Operations" field).

Insurance indicated by a blackened box (■) or by (X) in the □ to left will be required under this contract.

Types of Insu (per Article 22 in its entirety, inc		Minimum Limits and Special Conditions
■ Commercial General Liability	Art. 22.1.1	The minimum limits shall be \$1,000,000.00 per occurrence and \$2,000,000.00 per project aggregate applicable to this Contract.
		Additional Insureds: 1. City of New York, including its officials and employees, with coverage at least as broad as ISO Forms CG 20 10 and CG 20 37, and
		2. All person(s) or organization(s), if any, that Article 22.1.1(b) of the Contract requires to be named as Additional Insured(s), with coverage at least as broad as ISO Form CG 20 26. The Additional Insured endorsement shall either specify the entity's name, if known, or the entity's title (e.g., Project Manager).
		3. <u>South Shore Babe Ruth League, Inc.</u>
Workers' CompensationDisability Benefits Insurance	Art. 22.1.2 Art. 22.1.2	Workers' Compensation, Employers' Liability, and Disability Benefits Insurance: Statutory per New York State law without regard to jurisdiction.
•		Note: The following forms are acceptable: (1) New
■ Employers' Liability	Art. 22.1.2	York State Workers' Compensation Board Form No. C-105.2, (2) State Insurance Fund Form No. U-26.3,
□ Jones Act	Art. 22.1.3	(3) New York State Workers' Compensation Board
□ U.S. Longshoremen's and Harbon Act Art. 22.1.3	r Workers Compensation	Form No. DB-120.1 and (3) Request for WC/DB Exemption Form No. CE-200. The City will not accept an ACORD form as proof of Workers' Compensation or Disability Insurance. Jones Act and U.S. Longshoremen's and Harbor Workers' Compensation Act: Statutory per U.S. law.

Relating to Article 22 - Insurance

PART II. Types of Insurance, Minimum Limits and Special Conditions

Insurance indicated by a blackened box (\blacksquare) or by (X) in the \square to left will be required under this contract.

Types of Insuranc (per Article 22 in its entirety, including		Minimum Limits and Special Conditions
■ Builders' Risk	Art. 22.1.4	100 % of total value of Work
		Contractor the Named Insured; the City both an Additional Insured and one of the loss payees as its interests may appear.
		If the Work does not involve construction of a new building or gut renovation work, the Contractor may provide an installation floater in lieu of Builders Risk insurance.
		Note: Builders Risk Insurance may terminate upon Substantial Completion of the Work in its entirety.
■ Commercial Auto Liability	Art. 22.1.5	\$1,000,000.00 per accident combined single limit
- Community (1975)		If vehicles are used for transporting hazardous materials, the Contractor shall provide pollution liability broadened coverage for covered vehicles (endorsement CA 99 48) as well as proof of MCS 90
□ Contractor's Pollution Liability	Art. 22.1.6	\$ per occurrence
		\$ aggregate
		Additional Insureds: 1. City of New York, including its officials and employees, and 2 3
□ Marine Protection and Indemnity	Art. 22.1.7(a)	\$per occurrence
		\$ aggregate Additional Insureds: 1. City of New York, including its officials and employees, and 2 3

Relating to Article 22 - Insurance

PART II. Types of Insurance, Minimum Limits and Special Conditions (Continued)

Insurance indicated by a blackened box (■) or by (X) in the □ to left will be required under this contract. Types of Insurance Minimum Limits and Special Conditions (per Article 22 in its entirety, including listed paragraph) \$_____ per occurrence ☐ Hull and Machinery Insurance Art. 22.1.7(b) \$ aggregate Additional Insureds: 1. City of New York, including its officials and employees, and □ Marine Pollution Liability Art. 22.1.7(c) \$____each occurrence Additional Insureds: 1. City of New York, including its officials and employees, and 3. Art. 22.1.8 \$_____each occurrence [Contracting agency [OTHER] to fill in total value of City vessels involved ☐ Ship Repairers Legal Liability \$_____ per occurrence Art. 22.1.8 [OTHER] □ Collision Liability/Towers Liability \$ aggregate Additional Insureds: 1. City of New York, including its officials and employees, and Art. 22.1.8 \$_____ per occurrence [OTHER] □ Railroad Protective Liability \$ aggregate Additional Insureds: 1. City of New York, including its officials and employees, and

Relating to Article 22 - Insurance

PART II. Types of Insurance, Minimum Limits and Special Conditions (Continued)

insurance indicated by a blackened bo	ox (∎) or by (X) in the	☐ to left will be required under this contract.
[OTHER]	art. 22.1.8	Only required of the Contractor or Subcontractor performing any required asbestos removal.
Asbestos Liability		performing any required aspestos removal.
		\$1,000,000 each occurrence,
		\$2,000,000 aggregate (Combined Single Limit); only required of the Contractor or Subcontractor performing any required asbestos removal.
		Additional Insureds: 1. City of New York, including its officials and employees, and
		2
		3
[OTHER] A	rt. 22.1.8	
□ Boiler Insurance	<u> </u>	\$200,000
[OTHER] A	rt. 22.1.8	\$1,000,000 per occurrence
■ Professional Liability In the event any section of the Specific Contractor to engage a Professional Edesign and/or engineering services, the Edesign and Services, as well as any subconsprofessional services, shall provide Plansurance.	Engineer to provide ingineer engaged by sultant(s) performing	The Contractor's Professional Engineer shall maintain and submit evidence of Professional Liability Insurance in the minimum amount of \$1,000,000 per claim. The policy or policies shall include an endorsement to cover the liability assumed by the Contractor under this Agreement arising out of the negligent performance of professional services or caused by an error, omission or negligent act of the Contractor's Professional Engineer or anyone employed by the Contractor's Professional Engineer.
		Claims-made policies will be accepted for Professional Liability Insurance. All such policies shall have an extended reporting period option or automatic coverage of not less than two (2) years. If available as an option, the Contractor's Professional Engineer shall purchase extended reporting period coverage effective on cancellation or termination of such insurance unless a new policy is secured with a retroactive date, including at least the last policy year.

Relating to Article 22 - Insurance

PART III. Broker's Certification

[Pursuant to Article 22.3.3 of the **Contract**, every Certificate of Insurance must be accompanied by either the following certification by the broker setting forth the following text and required information and signatures or certified copies of all policies referenced in the Certificate of Insurance.]

CERTIFICATION BY BROKER

The undersigned insurance broker represents to the City of New York that the attached Certificate of Insurance is accurate in all material respects, and that the described insurance is effective as of the date of this Certification.

	[Name of broker (typewritten)]
	[Address of broker (typewritten)]
	[Email address of broker (typewritten)]
	[Phone number/Fax number of broker (typewritten)]
	[Signature of authorized official or broker]
	[Name and title of authorized official (typewritten)]
State of)) ss: County of)	
Sworn to before me this	
day of, 20	
NOTARY PUBLIC FOR THE STATE OF	

Relating to Article 22 - Insurance

PART IV. Address of Commissioner

Wherever refere	ence is made in Article 7 or Article 22 to documents to be sent to the Commissioner (e.g., notices
filings, or submi	ssions), such documents shall be sent to the address set forth below or, in the absence of such
address, to the	Commissioner's address as provided elsewhere in this Contract.
-	ACCO's Office, Insurance Unit
-	30-30 Thomson Avenue, 4 th Floor
	Long Island City, New York 11101

SCHEDULE B

Guarantees and Warranties

(Reference: Section 01 7839, Article 2.7 of the DDC Standard General Conditions)

GUARANTY FROM CONTRACTOR

- (1) Contractor's Guaranty Obligation: The Contractor shall promptly repair, replace, restore or rebuild, as the Commissioner may determine, any finished Work in which defects of materials or workmanship may appear or to which damage may occur because of such defects, during the one (1) year period subsequent to the date of Substantial Completion (or use and occupancy in accordance with the Contract), except for the areas of Work set forth below:
- Roofing, Waterproofing, and Joint Sealant Work. For these types of work, the guarantee period shall be (2) two years.
- Trees and/or Plant Material. For trees and/or plant material furnished and installed, the guarantee period shall be (2) two years. During the guarantee period, the Contractor shall provide all maintenance services set forth in the Specifications.
- (2) Guaranty Period: The obligation of the Contractor, and its Surety under the Performance Bond, is limited to the period(s) of time specified above.
- (3) Other Provisions Deemed Deleted: In the event the Specifications and/or the Contract Drawings contain any provisions regarding guaranty requirements, such provisions are deemed deleted and replaced with the guaranty requirements set forth in this Schedule B.

WARRANTY FROM MANUFACTURER

(1) Contractor's Obligation to Provide Warranties: The items of material and/or equipment for which manufacturer warranties are required are listed below. For each item of material and/or equipment listed below, the Contractor shall obtain a written warranty from the manufacturer. Such warranty shall provide that the material or equipment is free from defects for the period set forth below and will be replaced or repaired within such specified period. The Contractor shall deliver all required warranties to the Commissioner.

(2) Required Warranties:

Specification Number	Material or Equipment	Warranty Period
Section 26 05 19	Wire and Cable (600 Volts)	1 Year
Section 26 05 26	Grounding and Bonding	1 Year
Section 26 05 33	Raceways and Installation Components	1 Year
Section 26 05 43	Ductbanks and Handholes	1 Year
Section 26 56 68	Exterior Athletic Lighting	1 Year

(3) Application: The obligations under the warranty for the periods specified above shall apply only to the manufacturer of the material or equipment, and not to the Contractor or its Surety; provided, however, the Contractor retains responsibility for obtaining all required warranties from the manufacturers and delivering the same to the Commissioner.

- (4) Other Provisions: The warranty requirements set forth in this Schedule B are also included in the Specifications.
- In the event of any conflict between a warranty requirement set forth in the Specifications and warranty requirement set forth in Schedule B, the warranty requirement set forth in Schedule B shartake precedence.
- (b) In the event a warranty requirement set forth in the Specifications is omitted from Schedule B, such omission from Schedule B shall have no effect and the Contractor's obligation to provide the manufacturer's warranty, as set forth in the Specifications, shall remain in full force and effect
- (c) In the event a warranty requirement for a particular item of material or equipment is omitted from both Schedule B and the Specifications, and the manufacturer of such item actually provides a warranty, the Contractor shall be obligated to obtain and deliver to the Commissioner the highest level of warranty actually provided by that manufacturer.
- (d) In the event a warranty requirement is provided for a particular item of material or equipment, and such requirement specifies a warranty period that is longer than that which is actually provided by any of the specified manufacturers, the Contractor shall be obligated to obtain and deliver to the Commissioner the highest level of warranty actually provided by any of the specified manufacturers, unless otherwise directed in writing by the Commissioner.
- (e) Unless indicated otherwise Warranties are to take effect on the date of Substantial Completion.

SCHEDULE C

Contract Drawings

(Reference: Section 01 1000, Article 1.5 (A) of the DDC Standard General Conditions)

The Schedule set forth below lists all Contract Drawings for the Project.

	Title Sheet
Drawing E-001.00	Symbol List, Legends and Notes
Drawing E-101.00	Lighting Calculations Field 1
Drawing E-102.00	Lighting Calculations Field 2
Drawing E-201.00	Power Riser Diagrams
Drawing E-301.00	Electrical Details
Drawing ED-001.00	Site Plan for Electrical Removal Field 1
Drawing ED-002.00	Site Plan for Electrical Removal Field 2
Drawing F-100.00	Lighting Pole Foundation Details
Drawing C-100.00	Lighting Pole Foundation Location Plan
Drawing C-101.00	Site Plan for Utility Lighting Field 1
Drawing C-102.00	Site Plan for Utility Lighting Field 2
Drawing C-103.00	Site Electrical Details
Drawing L-101.00	Site Preparation Plan
Drawing L-102.00	Site Restoration Plan
Drawing L-103.00	Site Protection and Restoration Details
Drawing B-101.00	Sheet 1 of 2 – Record of Borings dated August 25, 2010
Drawing B-101.00	Sheet 2 of 2 – Record of Borings dated August 25, 2010
Drawing B-101.00	Sheet 1 of 2 – Record of Borings dated December 20, 2011
Drawing B-102.00	Sheet 2 of 2 – Record of Borings dated December 20, 2011

SCHEDULE D

NOT USED

SCHEDULE E

NOT USED

SCHEDULE F

Submittals Schedule

(Reference: Section 01 3300 Article 1.5 (C) of the General Conditions)

The Schedule set forth below lists all submittal requirements for the Contract. In the event of any conflict between the Specifications and this Schedule F, Schedule F shall take precedence; provided, however, in the event of an omission from Schedule F (i.e., Schedule omits either a reference to or information concerning a submittal requirement which is set forth in the Specifications), such omission from Schedule F shall have no effect and the Contractor's submittal obligation, as set forth in the Specifications, shall remain in full force and effect.

			DE		ACTIOI								
			EACH TRA		RET'D								
		€	HEET FOR		REC'D								
		(DDC RESIDENT ENGINEER/CPM)	USE SEPARATE SHEET FOR EACH TRADE	NS.	ACTION								
		ENT ENGI	USES	SUBMISSIONS	RET'D								
		OC RESID		0	REC'D								
	<u> </u>	<u>a</u>	3 SHEET #		ACTION								
DATE: _	APPROVED:		TRADE: SHOP DRAWING LOG SHEET #		RET'D								
	∢		TRADE: SHOP DR		REC'D								
, LLP				FABRIC. TIME									,
ısulting Engineers, LLP				REQ'D DEL.									
ulting Er				SUB. DATE									
Consu 898	×	000			CAT			×	×	×	×	×	×
Kallen & Lemelson Con 212-643-9898	Michael Fox	718.391.0000	D#: RATION#:	SUBMITTAL	SAMPLE	×							
allen & 1 2		7	ROJECT I T REGIST NAME:		SHOP DWG.		×	×	×	×	×	×	×
Ka MBER:	IANAGEI	MBER:	FMS ID #/PROJECT ID #: CONTRACT REGISTRATION #: PROJECT NAME:	COORD		×							
CONSULTANT: TELEPHONE NUMBER:	DDC PROJECT MANAGER:	TELEPHONE NUMBER:	ш	DESCRIPTION		Temporary Tree Protection	Cast-In-Place Concrete	250 Volts Fuses	Wire & Cable (600 Volts)	Grounding and Bonding	Raceways and Installation Components	Exterior Athletic Lighting	Earthwork
CON	DDC	TELI	REPORT DATE	SPEC. SECT.#		01 56 39	03 30 00	26-05-13	26-05-19	26 05 26	26 05 33	26 56 68	31 23 10

))	
REPORT DATE	<u> </u>	FMS ID #/F CONTRAC PROJECT	PROJECT T REGIST NAME:	FMS ID #/PROJECT ID #: CONTRACT REGISTRATION #: PROJECT NAME:					TRADE: SHOP DF	JAWING LO	TRADE: SHOP DRAWING LOG SHEET #		USE	EPARATE (SHEET FOR	USE SEPARATE SHEET FOR EACH TRADE	E C
SPEC. SECT.#	DESCRIPTION	COORD WITH CONTR	-	SUBMITTAL		SUB. DATE	REQ'D DEL.	FABRIC. TIME					SUBMISSIONS	NS N			
			SHOP DWG	SAMPLE CAT. CUTS	CAT. CUTS				REC'D	RET'D	RET'D ACTION REC'D RET'D ACTION REC'D	REC'D	RET'D	ACTION	REC'D	RET'D ACTION	ACTION
31 63 33	Caissons in Soil		×														
32 12 16	Restore Asphalt Paving			×													
32 92 00	Restore Turf Areas		×		×												

TABLE OF CONTENTS CONTRACT № 1 – GENERAL CONSTRUCTION

DIVISION 01 - GENERAL REQUIREMENTS

Section 01 56 39 - Temporary Tree Protection

DIVISION 03 – CONCRETE

Section 03 30 00 - Cast-in-Place Concrete

DIVISION 26 - ELECTRICAL

Section 26 05 01 - Special Requirements for Electrical Work

Section 26 05 13 - 250 Volt Fuses

Section 26 05 19 - Wire and Cable (600 Volts)

Section 26 05 26 - Grounding and Bonding

Section 26 05 33 - Raceways and Installation Components

Section 26 05 43 - Ductbanks and Handholes

Section 26 56 68 - Exterior Athletic Lighting

DIVISION 31 - EARTHWORK

Section 31 10 00 - Site Clearing

Section 31 23 10 - Earthwork Trenching

Section 31 25 00 – Site Erosion and Sediment Control

Section 31 63 33 - Caissons in Soil

DIVISION 32 - EXTERIOR IMPROVEMENTS


Section 32 12 16 - Restore Asphalt Paving

Section 32 92 00 - Restore Turf Areas

REPORT (For Reference)

Geotechnical Report for Construction of Light Poles at the South Shore Babe Ruth League Ballfields Note: All drawings referenced in the report as contained in Appendix A, B and C are included in the Bid Drawing set

END OF TABLE OF CONTENTS

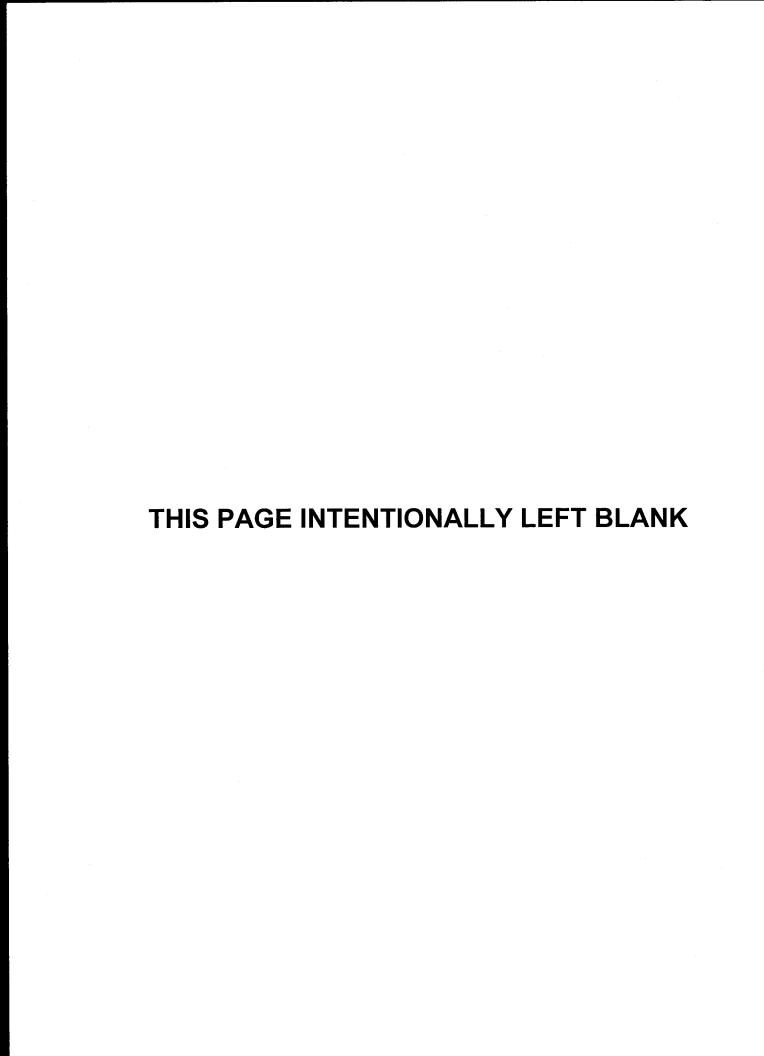

CONTRACT # 1 GENERAL CONSTRUCTION WORK

THIS PAGE INTENTIONALLY LEFT BLANK

SECTION 01 56 39 - TEMPORARY TREE PROTECTION

PART 1 - GENERAL

1.1 RELATED DOCUMENTS

A. Drawings and general provisions of the Contract, including General and Supplementary Conditions and Division 01 Specification Sections, apply to this Section.

1.2 SUMMARY

- A. Section includes general protection and specific care of trees during the Contractor's operations.
- B. Work includes:
 - 1. Temporary tree protection
 - 2. Controlled excavation
 - 3. Root and crown pruning
 - 4. Field quality control
 - Treatment and replacement.
- C. Related Work: Section 31 00 00 Earthwork Trenching.

1.3 DEFINITIONS

- A. Soil: In-situ natural topsoil generated during excavation and root pruning;
- B. Root Protection Zone: Area surrounding trees that shall be protected for the duration of the Contractor's operations; protection zone is 1.5 times the diameter of the tree canopy dripline unless otherwise indicated.
- C. Injury and Damage:
 - Vegetation that is injured as a result of the Contractor's operations may be successfully treated and restored to health.
 - 2. Vegetation that is damaged as a result of the Contractor's operations will not respond to treatment and will not be restored to health.

1.4 SUBMITTALS

- A. Product Data:
 - 1. Biostimulant inoculant
 - 2. Organic Soil Amendment
 - 3. Mulch
- B. Samples:
 - 1. Biostimulant inoculant
 - 2. Organic Soil Amendment
 - 3. Mulch

C. Documentation:

- Existing Tree Conditions Schedule: Document conditions of existing trees that will be impacted by work of Section 31 00 00 and establish preconstruction conditions.
- 2. Shop Drawings: Provide finalized temporary tree protection layout.
- 3. Inspection reports.
- 4. Tree Pruning Schedule: Provide a written schedule detailing scope and extent of tree pruning. Pruning shall be limited to trees affected by the Work.
- 5. Restoration Specification and Schedule: Provide specification and treatment schedule for vegetation injured by Contractor's operations.
- 6. Replacement Specification and Schedule: Provide specification and replacement schedule for vegetation damaged by Contractor's operations.
- D. Tree Care Certification: Arborist shall certify that trees have been protected during construction as shown on the Drawings, specified in this Section, and according to recognized standards, and that impacted vegetation was promptly treated and replaced in acceptable kind when damaged.

1.5 QUALITY ASSURANCE

- A. Retain an arborist to direct the work of this Section.
 - Arborist Qualifications: ISA-Certified Arborist with membership in ISA chapter in jurisdiction where Project is located, current member of ASCA, or registered Consulting Arborist as designated by ASCA.
- B. Preinstallation Conference: Conduct conference at Project Site before beginning Work.

1.6 PROJECT CONDITIONS

- A. The following practices are prohibited within protection zones:
 - 1. Storing construction materials, debris, or excavated material.
 - 2. Parking vehicles or equipment.
 - Foot traffic.
 - 4. Erecting sheds or structures.
 - 5. Impounding water.
 - 6. Excavation or trenching unless otherwise indicated.
 - Attaching signs to or wrapping materials around trees unless otherwise indicated.
- B. Do not direct vehicle or equipment exhaust toward protection zones.
- C. Prohibit heat sources, flames, ignition sources, and smoking within or near protection zones and organic mulch.

PART 2 - PRODUCTS

2.1 SOIL AMENDMENTS

A. Biostimulant Inoculant: Dry, granular mycorrhizal fungi inoculant containing at least 5300 spores per lb of vesicular-arbuscular mycorrhizal fungi and 95 million spores per

lb of ectomycorrhizal fungi, 33 percent hydrogel, and a maximum of 5.5 percent inert material.

B. Compost: Well-composted, stable, and weed-free organic matter, pH range of 5.5 to 8; moisture content 35 to 55 percent by weight; 100 percent passing through 1/2-inch sieve; soluble salt content of 5 to 10 decisiemens/m; not exceeding 0.5 percent inert contaminants and free of substances toxic to plantings. Organic Matter Content: 50 to 60 percent of dry weight. Feedstock: Agricultural, food, or industrial residuals; biosolids; yard trimmings, or source-separated or compostable mixed solid waste.

2.2 MULCH

A. Organic Mulch: Shredded hardwood bark, free from deleterious materials.

2.3 TEMPORARY PROTECTION MEASURES

- A. Tree Protection Boxes: Constructed of two 2-by-4-inch (50-by-100-mm) horizontal rails, with 4-by-4-inch (100-by-100-mm) preservative-treated wood posts spaced not more than 8 feet (2.4 m) apart, and lower rail set halfway between top rail and ground.
- B. Root Zone Protection Fencing: Plastic construction fencing constructed of high-density extruded and stretched polyethylene fabric with 2-inch (50-mm) maximum opening in pattern and supported by tubular or T-shape galvanized-steel posts spaced not more than 8 feet (2.4 m) apart. High-visibility orange color, non-fading.
 - 1. Height of Fencing: 4 feet (1.8 m).

PART 3 - EXECUTION

3.1 GENERAL

A. The Arborist shall oversee all excavation near trees, and shall direct all root and crown pruning work, without exception.

3.2 EXAMINATION AND PREPARATION

- A. Erosion and Sedimentation Control: Verify that temporary erosion- and sedimentationcontrol measures are in place. Verify that flows of water redirected from construction areas or generated by construction activity do not enter or cross protection zones.
- B. Protect tree root systems from damage caused by runoff or spillage of noxious materials while mixing, placing, or storing construction materials. Protect root systems from ponding, eroding, or excessive wetting caused by dewatering operations.

3.3 TEMPORARY PROTECTION

 Erect temporary protection measures as shown on the Drawings and as directed by the Arborist.

- 1. Install temporary tree protection boxes.
- 2. Install root zone protection fencing as shown on the Drawings and as directed by the Arborist. Install access gates as needed.
- B. Maintain temporary protection in a manner acceptable to Commissioner until construction operations are complete and equipment has been removed from the site, and when directed by the Arborist.

3.4 CONTROLLED EXCAVATION

- A. Coordinate all excavation under Section 31 00 00 in the vicinity of root protection zones.
- B. Perform all excavation within Root Protection Zones using a pneumatic spade, and tunnel under the roots by drilling, auger boring, or pipe jacking.
- C. Do not cut main lateral tree roots or taproots. Cut only smaller roots that directly interfere with installation of utilities. Cut roots only as directed by Arborist.
- D. Do not allow exposed roots to dry out before placing backfill. Refer to Paragraph 3.4 A.4.

3.5 ROOT PRUNING

- A. As directed by the Arborist, prune roots within the Protection Zone as follows:
 - 1. Expose roots using a pneumatic spade to remove surrounding soil.
 - Cut exposed roots with sharp pruning instruments; do not break, tear, chop, or slant the cuts. Do not use a backhoe or other equipment that rips, tears, or pulls roots. Do not paint cut ends.
 - 3. Temporarily support and protect roots from damage until they are permanently covered with soil.
 - Cover exposed roots with burlap and water regularly until root zone is backfilled.
 - 5. Amend removed soil with soil amendments and backfill root zone as soon as possible.
- B. Where and as directed by the Arborist, prune roots at edge of Root Protection Zone as follows:
 - 1. Expose roots using a pneumatic spade to remove surrounding soil.
 - Cut exposed roots with sharp pruning instruments; do not break, tear, chop, or slant the cuts. Do not use a backhoe or other equipment that rips, tears, or pulls roots.
 - Amend removed soil with soil amendments and backfill root zone as soon as possible.

3.6 CROWN PRUNING

- A. As directed by the Arborist, prune tree crown to compensate for root loss under root pruning. Provide restorative maintenance during Contract period as directed by Arborist.
 - 1. Pruning Standards: Prune trees according to ANSI A300 (Part 1).
 - 2. Cut branches with sharp pruning instruments; do not break or chop.
 - 3. Do not apply pruning paint to wounds.

4. Chip removed branches and stockpile in areas approved by Commissioner.

3.7 MULCHING

A. Mulch areas within tree protection boxes and root protection zones with 4-inch (100-mm) to 6-inch (150-mm) average thickness of organic mulch. Do not place mulch within 1 foot of tree trunks.

3.8 FIELD QUALITY CONTROL

- A. The Arborist shall inspect tree and root zone protection measures on a weekly basis.
 - As directed by the Arborist, adjust tree and root zone protection measures as needed.
- B. The Arborist shall provide the following reports:
 - 1. Weekly inspections.
 - 2. Maintenance of tree-protection measures.
 - 3. Root and crown pruning work.
 - 4. Injury treatment.
 - 5. Replacement work.

3.9 TREATMENT AND REPLACEMENT

- A. As directed by the Arborist, treat all injuries to trees resulting from the Contractor's operations.
- B. As directed by the Arborist, replace in reasonable kind all vegetation damaged by the Contractor's operations.

3.10 WORK CLOSEOUT

- A. Remove protection measures when construction operations are complete and equipment has been removed from the site. Remove mulch beyond tree canopy driplines, and groom mulch within canopy driplines, reducing mulch depth to two (2) inches. Maintain 12-inch clearance from tree trunks.
- B. Legally dispose of excess and waste materials off City of New York's property.

END OF SECTION 01 56 39

THIS PAGE INTENTIONALLY LEFT BLANK

SECTION 03 30 00 - CAST IN PLACE CONCRETE

PART 1 - GENERAL

1.1 RELATED DOCUMENTS

A. Drawings and general provisions of the Contract, including General and Supplementary Conditions and Division 01 Specification Sections, apply to the work of this Section.

1.2 SUMMARY

- A. Section includes but is not limited to the following as shown on the drawings and as specified herein:
 - 1. Foundation systems including caissons, caisson caps, piles, walls, and similar concrete.
 - 2. Furnishing and installing all required anchors and inserts.
 - 3. Placing in the forms all inserts, anchors, anchor bolts, bearing plates and the like furnished by other trades for casting into the concrete and cleaning of same.
 - 4. Protection of all inserts, anchors, hangers, sleeves and supports furnished and set by others for the attachment of other work to the concrete, or required to permit the passage of other work through the concrete.
 - Supply, fabricate and place all required reinforcing bars and other reinforcement for concrete where shown, called for, and/or required complete with proper supporting devices.
 - 6. Finishing of all concrete work as hereinafter specified.
 - 7. Curing and protection of all concrete work.
 - 8. Dewatering.
 - 9. All other work and materials as may be reasonably inferred and needed to make the work of this section complete.
 - 10. Waste Management

B. Related Requirements:

- 1. Division 01 Section "Construction Waste Management and Disposal"
- 2. Division 05 Section "Structural Steel"
- 3. Division 05 Section "Metal Fabrications"
- 4. Division 07 Section "Waterproofing"
- 5. Division 31 Section "Dewatering"

1.3 SUBMITTALS

- A. Product Data: Submit data for proprietary materials and items, including the following:
 - 1. Reinforcement and forming accessories
 - 2. Admixtures
 - 3. Others items as requested by the Commissioner.
- B. Shop Drawings; Reinforcement: Submit original shop drawings for fabrication, bending, and placement of concrete reinforcement. Comply with ACI 315 "Details and Detailing of Concrete Reinforcement" showing bar schedules, stirrup spacing, diagrams of bent bars, arrangement of concrete reinforcement. Include special reinforcement required for openings through concrete

structures. The shop drawings shall be prepared only by competent detailers, checked by the contractor prior to submission.

- 1. The shop drawings shall show construction, contraction and isolation joint locations and the added reinforcement required at same.
- Obtain and coordinate information for sleeves and openings in concrete, which are required for the work of other trades. Make coordinated drawings showing size and location of openings and sleeves and incorporate this information on the reinforcing drawings.
- 3. Only those splices indicated on the approved shop drawings will be permitted.
- Provide elevations of all foundation walls and other structural elements to a minimum 1/4" scale.
- C. Samples: Submit samples of materials as requested by the Commissioner, including names, sources and descriptions.
- D. Laboratory Test Reports: Submit laboratory test reports for concrete materials, mix design test and microwave test.
- E. Material Certificates: Provide materials certificates in lieu of materials laboratory test reports when permitted by the Commissioner. Manufacturer and Contractor, certifying that each material item complies with, or exceeds, specified requirements shall sign material certificates. Provide certification from admixture manufacturers that chloride content complies with specification requirements.
- F. Cold Weather and Hot Weather Concreting Procedures: Submit written descriptions of contractor's proposed cold weather and hot weather concreting procedures, when applicable.
- G. Certification that pozzolanic materials conforms to ASTM C 618-01 (noting class C or class F), ASTM C 989 or ASTM C1240.
- H. Certified recycled steel content. Provide cut sheets clearly indicating whether the rebar used meets the minimums for post-consumer OR post-industrial recycled contents. Or, if cut sheets are not available, obtain a written affidavit from the manufacturer stating the recycled content percentage and if the recycled content is post-consumer or post-industrial.
- Recycled Aggregate: Provide laboratory reports indicating that aggregate conforms to ASTM
 C33 for structural concrete or ASTM D1241-00 for sub-base material. Provide cut sheets clearly
 indicating the source, total weight and volume of the recycled aggregate. If aggregate provided
 is a mix of virgin and recycled aggregates obtain a written affidavit from the manufacturer stating
 the recycled content percentage
- J. VOC content for curing compounds, sealants and release agents: Provide a cut sheet and a Material Safety Data Sheet (MSDS) for each curing compound, sealant, hardener and release agent used highlighting VOC contents. VOC content must be less than or equal to limits stated under "PRODUCTS".

1.4 QUALITY ASSURANCE

A. Installer Qualifications: A qualified installer who employs on Project personnel qualified as ACI-certified Flatwork Technician and Finisher and a supervisor who is an ACI-certified Concrete Flatwork Technician.

- B. Source Limitations: Obtain each type or class of cementitious material of the same brand from the same manufacturer's plant, obtain aggregate from single source, and obtain admixtures from single source from single manufacturer.
- C. Welding Qualifications: Qualify procedures and personnel according to AWS D1.4/D 1.4M, "Structural Welding Code Reinforcing Steel."
- D. Codes and Standards: Comply with provisions of following codes, specifications, and standards, except where more stringent requirements are shown or specified:
 - 1. New York City Building Code, Latest Edition
 - 2. ACI 117 "Standard Specifications for Tolerances for Concrete Construction and Materials and Commentary."
 - 3. ACI 211.1 "Standard Practice for Selecting Proportions for Normal, Heavyweight and mass concrete."
 - 4. ACI 214R, "Evaluation of Strength Test Results of Concrete."
 - ACI 232.2R, "Use of Fly Ash in Concrete."
 - 6. ACI 233R, "Guide to Use of Slag Cement in Concrete and Mortar."
 - 7. ACI 234, "Guide for the Use of Silica Fume in Concrete."
 - 8. ACI 301 "Specifications for Structural Concrete."
 - 9. ACI 302.1R "Guide for Concrete Floor and Slab Construction."
 - 10. ACI 304R, "Guide for Measuring, Mixing, Transporting and Placing Concrete."
 - 11. ACI 305R "Hot Weather Concreting."
 - 12. ACI 306.1-90 "Standard Specification for Cold Weather Concreting."
 - 13. ACI 308.1 "Standard Specification for Curing Concrete."
 - 14. ACI 309R, "Guide for Consolidation of Concrete."
 - 15. ACI 311.4R. "Guide for Concrete Inspections."
 - 16. ACI 315, "Details and Detailing of Concrete Reinforcement."
 - 17. ACI 318 "Building Code Requirements for Structural Concrete and Commentary."
 - 18. Concrete Reinforcing Steel Institute, (CRSI) "Manual of Standard Practice."
 - 19. CRSI-WCRSI, "Placing Reinforcing Bars."
 - 20. AWS D1.4, "Structural Welding Code Reinforcing Steel."
 - 21. The ACI Field Reference Manual, SP-15 shall be kept at the job site, and the practices set forth therein shall be strictly adhered to.
 - 22. ASTM Standards as applicable in the building code of the local jurisdiction and as noted in this specification.
- E. Concrete Testing Service: The City of New York will engage a testing laboratory acceptable to the Commissioner to perform material evaluation tests and to design concrete mixes.
- F. Materials and installed work may require testing and retesting at any time during progress of work. Tests, including retesting of rejected materials for installed work, shall be done at Contractor's expense.
- G. Preconstruction Meeting:
 - 1. At least 35 days prior to the start of the concrete construction schedule, the Contractor shall conduct a meeting to review the proposed mix designs and to discuss the required methods and procedures to achieve the required concrete construction. The Contractor shall send a pre-concrete conference agenda to all attendees 20 days prior to the scheduled date of the conference.
 - 2. The Contractor shall require responsible representatives of every party who is concerned with the concrete work to attend the conference, including but not limited to the following:
 - a. Contractor's superintendent
 - b. Laboratory responsible for the concrete design mix

- c. Laboratory responsible for field quality control
- d. Concrete subcontractor
- e. Ready-mix concrete producer
- f. Admixture manufacturer(s)
- g. Concrete pumping equipment manufacturer.
- 3. Minutes of the meeting shall be recorded, typed and printed by the contractor and distributed by him to all parties concerned within 5 days of the meeting. One copy of the minutes shall also be transmitted to the following for information purposes: the City of New York representative, and the Commissioner.
- 4. The minutes shall include a statement by the concrete contractor indicating that the proposed mix design and placing can produce the concrete quality required by these specifications.
- 5. A minimum of a 4 cubic yard trial mixture containing all required admixtures shall be placed at the job site using the accepted methods of placing, finishing and curing. All applicable tests including slump, strengthen, air content, permeability, and air content will be performed. This shall occur at least four weeks before actual concreting operations with particular admixture begins. The admixture manufacturer(s) and inspectors shall be present. The same testing should be done in the laboratory at the same time for comparison. A test sample should be done for each condition that is to be placed.
- 6. The Commissioner will be present at the conference. The Contractor shall notify the Commissioner at least 10 days prior to the scheduled date of the conference.

1.5 PROJECT CONDITIONS

- A. The Contractor, before commencing work, shall examine all adjoining work on which this work is in any way dependent for proper installation and workmanship according to the intent of this specification, and shall report to the Commissioner any condition which prevents this contractor from performing first class work.
- B. Protection of Footings Against Freezing: Cover completed work at footing level with sufficient temporary or permanent cover as required to protect footings and adjacent subgrade against possibility of freezing; maintain cover for time period as necessary.
- C. Protect adjacent finish materials against spatter during concrete placement.
- D. Provide all barricades and safeguards at all pits, holes, shaft and stairway openings, etc., to prevent injury to workmen and others within and about the premises. Also provide all safeguards as required by the Building Code, OSHA, or any other departments having jurisdiction. Take full responsibility for all safety precautions and methods.
- E. Procedure of Work: The contractor shall keep himself constantly informed as to the progress of the work in the field, materials and men ready to start work immediately when conditions of preceding work are available or ready, wholly or in part, so as not to delay the progress of building work or to interfere with the progress of work of other contractors, and in any event he shall, within 24 hours after notice from the City of New York, proceed with such work as directed to maintain the uninterrupted progress of the work.

1.6 DELIVERY, STORAGE, AND HANDLING

A. Steel Reinforcement: Deliver, store, and handle steel reinforcement to prevent bending and damage.

PART 2 - PRODUCTS

2.1 REINFORCING MATERIALS

- A. Reinforcing Bars: ASTM A 615, Grade 60.
- B. Joint Dowel Bars: ASTM A 615/A 615M, Grade 60, plain-steel bars, cut true to length with ends square and free of burrs.
- C. Supports for Reinforcement: Bolsters, chairs, spacers and other devices for spacing, supporting and fastening reinforcing bars and welded wire fabric in place. Use wire bar type supports complying with CRSI specifications.

2.2 CONCRETE MATERIALS

- A. Portland cement: ASTM C 150, Type I. Total percentage of Portland Cement is NOT to exceed 75% of the cementitious mix. Use one brand of cement throughout project, unless otherwise acceptable to the Commissioner.
 - a. Fly Ash: Cast-in-place concrete shall incorporate fly ash as a replacement for at least 25% (by weight) of the Portland cement. All design mixes must be reviewed and approved by the Commissioner. Fly Ash shall not be used in conjunction with Ground Granulated Blast Furnace Slag.
 - b. Ground Granulated Blast Furnace Slag (GGBF): Cast-in-place concrete shall incorporate GGBF as a replacement for at least 40% (by weight) of the Portland cement. All design mixes must be reviewed and approved by the Commissioner. GCBF shall not be used in conjunction with Fly Ash.
 - c. Pozzolans and Slags: These must be completely accounted for in the design mix. Mix design must meet minimum design requirements set in the contract documents. Additional admixtures may be required to meet early strength requirements and alternative cementitious material goals. If a "blended cement" is used which already contains a certain percentage of Pozzolans or Slags this content may offset or entirely satisfy the minimum percentage required.
 - Coal Fly Ash: ASTM C 618 (Class C or Class F): ASTM C 618 (Note: Class F fly Ash will require higher amounts or air entraining ad-mixtures than class C).
 - 2) Blast Furnace Slag: ASTM C989
 - 3) Silica Fume: ASTM C 1240
 - 4) Rice Hull (or "husk") Ash: ASTM C 618Blended hydraulic cement, as defined by ASTM C 595 or ASTM C 1157
- B. Normal Weight Aggregates: ASTM C 33, and as herein specified. Provide aggregates from a single source for exposed concrete.
 - Local aggregates not complying with ASTM C 33 but which have shown by special test or actual service to produce concrete of adequate strength and durability may be used when acceptable to Commissioner.
 - 2. Normal weight Fine Aggregate: washed, inert, natural or manufactured or combination thereof, sand conforming ASTM C33 gradation.
 - 3. Normal weight Coarse Aggregate: well graded crushed stone or washed gravel conforming to ASTM C33, sizes 57 for foundations and 67 for slabs and structure.
 - a. Recycled crushed concrete aggregate in concrete mixes is only to be used with approval of the Commissioner. Recycled aggregate shall be used only as a

- substitute for coarse aggregate and must also be washed and well-graded, conforming to ASTM C33.
- b. For sub-base, slabs on grade and non-structural applications and Recycled Aggregate Materials are NOT required to meet the ASTM C 33 standard. In addition to concrete rubble, glass, porcelain, and tire chips can be used as filler material. Any inert material conforming to ASTM D1241 is acceptable for the applications described in this paragraph.
- C. Water: Free from oils, acids, alkali, organic matter and other deleterious material to conform to ASTM C94. ASTM C94 for gray water use in the production of ready mixed concrete per approval by the Commissioner.
- D. Air-Entraining Admixture: Any material proposed for use as an air-entraining admixture should be tested in conformance with ASTM C 260.
 - Liquid air-entrainment: Use only agents derived from salts of wood resins. Select from products listed below or approved equal conforming to ASTM C-260.
 - a. "Airmix"
 - b. "Darex AEA"
 - c. "MB-VR"
 - d
- E. Water-Reducing Admixture: ASTM C 494.
 - Products: Subject to compliance with requirements, provide one of the following:
 - a. "Polyheed 997"
 - b. "Euclid MR"
 - c. "WRDA 64"
- F. High-Range Water-Reducing Admixture (Superplasticizer): ASTM C 494, Type F or Type G and containing not more than 0.05 percent chloride ions.
 - 1. Products: Subject to compliance with requirements, provide one of the following:
 - a. "Eucon 37, 1037 or Plastol 5000"

Euclid Chemical Co.

- b. "Rheobuild 1000"
- c. "Glenium 7500"
- d. "Daracem-100"
- G. Water Reducing, Non-Corrosive Accelerating Admixture: The admixture shall conform to ASTM C 494, Type C or E, and not contain more chloride ions than are present in municipal drinking water. The admixture manufacturer must have long-term non- corrosive test data from an independent testing laboratory (of at least a year's duration) using an acceptable accelerated corrosion test method such as that using electrical potential measures. Accelerating admixtures are not to be used as antifreeze agents. Accelerating admixtures are permitted only upon review by the Commissioner.
 - Products: Subject to compliance with requirements, provide the following:
 - a. "Accelguard 80"
 - b. "Daraset"
 - c. "Pozzutec 20"

- H. Water-Reducing, Retarding Admixture: ASTM C 494, Type D, and contain not more than 0.05 percent chloride ions.
 - 1. Products: Subject to compliance with requirements, provide one of the following:
 - a. "Eucon Retarder 75"
 - b. "Pozzolith 100XR"
 - c. "Plastiment"
 - d. "Daratard"
- I. Microsilica Admixture shall be dry densified or slurry formed. Microsilica shall come from the same source throughout the project. If a single source cannot be maintained, laboratory testing of each new source shall be required before acceptance by the Commissioner at no cost to the City of New York.
 - 1. Products: Subject to compliance with requirements, provide one of the following:
 - a. "Emsac F 100"
 - b. "Eucon MSA"
 - c. "Force 10.000"
- J. Prohibited Admixtures: Calcium chloride, thyocyanates or admixtures containing more than 0.05 percent chloride ions are not permitted.
- K. Certification: Written conformance to the above-mentioned requirements and the chloride ion content of admixtures will be required from the admixture manufacturer prior to mix design review by the Commissioner.
- L. Corrosion Inhibitor: 30% calcium nitrite (where called for in the specifications or on the drawings). Subject to compliance with requirements, provide the following at 3 gal/cy:
 - 1. "Eucon CIA
 - 2. "DCI"
 - 3. "Rheocrete CNI"
- M. Contractor will be required to provide information demonstrating successful use in prior placement involving all admixtures.

2.3 GROUT

- A. Non-Shrink, Non-Metallic Grout: The non-shrink grout shall be a factory pre-mixed grout and shall conform to ASTM C1107, "Standard Specification for Packaged Dry, Hydraulic-Cement Grout (Non-Shrink)." In addition, the grout manufacturer shall furnish test data from an independent laboratory indicating that the grout when placed at a fluid consistency shall achieve 95% bearing under a 4' x 4' base plate.
 - 1. Products: Subject to compliance with requirements, provide one of the following:
 - a. "Euco-NS"
 - b. "Five Star Grout"
 - c. "Masterflow 713"
- B. High Flow Grout: Where high fluidity and/or increased placing time is required, use high flow grout. The factory pre-mixed grout shall conform to ASTM C1107, "Standard Specification for

Packages Dry, Hydraulic-Cement Grout (Non-shrink)." In addition, the grout manufacturer shall furnish test data from an independent laboratory indicating that the grout when placed at a fluid consistency shall achieve 95% bearing under a 18" x 36" base plate.

- 1. Products: Subject to compliance with requirements, provide one of the following:
 - a. "Euco Hi-Flow Grout"
 - b. "Masterflow 928"
 - c. "Five Star Fluid Grout 100"

2.4 RELATED MATERIALS

- A. Granular Fill: Clean mixture of crushed stone or crushed or uncrushed gravel; ASTM D 1241, Size 57, with 100 percent passing a 1-1/2 inch sieve and 0 to 5 percent passing a No. 8 sieve.
- B. Non-slip Aggregate Finish: Provide fused aluminum oxide grits, or crushed emery, as abrasive aggregate for non-slip finish with emery aggregate containing not less than 40% aluminum oxide and not less than 25% ferric oxide. Use material that is factory-graded, packaged, rustproof and non-glazing, and is unaffected by freezing, moisture, and cleaning materials.
- C. Absorptive Cover: Burlap cloth made from jute or kenaf, weighing approximately 9 oz. per sq. yd., complying with AASHTO M 182, Class 2.
- D. Moisture-Retaining Cover: One of the following, complying with ASTM C 171.
 - 1. Products: Subject to compliance with requirements, provide one of the following:
 - a. Waterproof paper
 - b. Polyethylene film
 - c. Polyethylene-coated burlap
 - d. W.R.Meadows
- E. Sealers/Hardeners: For use on concrete surfaces that will remain exposed. Slabs that will receive additional flooring do not require sealing or hardening. Sealers and hardeners must conform to ASTM D1546, not yellow under ultra violet light after 500 hours of test in accordance with and have a maximum moisture loss of 0.039 grams per sq. cm. when applied at a coverage rate of 250 sq. ft. per gallon. Limit VOC content to 130 g/L. Use water- or vegetable-based product.
 - 1. Products: Subject to compliance with requirements, provide one of the following:
 - a. Kure-N-Harden
 - b. BASF
- F. Evaporation Retardant:
 - 1. Products Subject to compliance with requirements, provide one of the following:
 - a. "Eucobar"
 - b. "Confilm"
- G. Crack Sealer: Elastomeric liquid crack sealer resistant to water, gasoline, oil and salts.

- 1. Products: Subject to compliance with requirements, provide one of the following:
 - a. "Plasti-seal"
 - b. Master Builders
- H. Bonding Admixture: The compound shall be a latex, non-rewettable type.
 - 1. Products: Subject to compliance with requirements, provide one of the following:
 - a. "Flex-Con"
 - b. "Daraweld C"
 - c. "SBR Latex"
- I. High Strength Polymer Repair Mortar: For form and pouring or large horizontal repairs, provide the flowable on-part, high strength repair mortar.
 - 1. Products: subject to compliance with requirements, provide the following:
 - a. "Eucocrete"
 - b. "Euco Speed MP" (Cold Weather)

The Euclid Chemical Co.

- c. "Emaco R"
- J. Water: Potable.

2.5 PROPORTIONING AND DESIGN OF MIXES

- A. Preparation of Design Mixes
 - 1. All mix designs shall be proportioned in accordance with Section 5.3, "Proportioning on the Basis of Field Experience and/or Trial Mixtures" of ACI 318 and prepared by a licensed testing laboratory approved by the City of New York, but paid for by the contractor. Submit mix designs on each class of concrete for review.
 - 2. If previously used mixes are submitted, all materials shall be from the same sources and with the same brand names as the previously utilized mix.
 - 3. If trial batches are used, the mix design shall be prepared by an independent testing laboratory and shall achieve an average compressive strength 1200 psi higher than the specified strength.
 - 4. The proposed mix designs shall be accompanied by complete standard deviation analysis or trial mixture test data.
- B. Submit each proposed mix to the Commissioner for review at least 5 days prior to the preconcrete conference. Do not begin concrete production until the Commissioner has reviewed and approved mixes.
 - 1. Submit Test reports for any pozzolans or slags indicating compliance with ASTM C 618 or ASTM C 989, respectively.
 - 2. Provide cut sheets clearly indicating the percentages of pozzolans or slags used in the mix design as replacement for Portland cement. Or, if cut sheets are not available, obtain a written affidavit from the manufacturer stating the percentage.
 - 3. Test reports for recycled aggregate indicating compliance with ASTM C 33. Provide cut sheets clearly indicating the percentage of aggregates used that are recycled. Or, if cut sheets are not available, obtain a written affidavit from the manufacturer stating the recycled content percentage and source or sources of the material.
 - 4. Provide cut sheets clearly indicating the percentage of sub-base and filler aggregate materials that are recycled. Or, if cut sheets are not available, obtain a written affidavit

from the manufacturer stating the recycled content percentage and source or sources of the material.

- C. Design mixes to provide concrete with strength as indicated on drawings and schedules.
- D. Adjustment to Concrete Mixes: Mix design adjustments may be requested by Contractor when characteristics of materials, job conditions, weather, test results, or other circumstances warrant; at no additional cost to the City of New York and as accepted by the Commissioner. Laboratory test data for revised mix design and strength results must be submitted to and accepted by the Commissioner before using in work.

E. Admixtures:

- 1. Use water-reducing admixture or high range water-reducing admixture (superplasticizer) in all concrete as required for placement and workability.
- 2. Use non-corrosive, non-chloride accelerating admixture in concrete slabs placed at ambient temperatures below 50°F (10°C).
- Use high-range water-reducing admixture in pumped concrete, architectural concrete, parking structure slabs, fiber concrete, concrete required to be watertight, concrete with ultimate strength of 5,000 psi or more, and concrete with water/cement ratios below 0.50.
- 4. Use air-entraining admixture in exterior exposed concrete, unless otherwise indicated. Add air-entraining admixture at manufacturer's prescribed rate to result in concrete at point of placement having total air content with a tolerance of plus-or-minus 1-1/2 percent within following limits:
 - a. Concrete structures and slabs exposed to freezing and thawing or deicer chemicals.
 - 1) 4.5 percent (moderate exposure); 5.5 percent (severe exposure) 1-1/2" max. aggregate 4.5 percent (moderate exposure); 6.0 percent (severe exposure) 1" max. aggregate.
 - 2) 5.0 percent (moderate exposure); 6.0 percent (severe exposure) 3/4" max. aggregate.
 - 5.5 percent (moderate exposure); 7.0 percent (severe exposure) 1/2" max. aggregate.
 - b. Other Concrete: (not exposed to freezing, thawing, or hydraulic pressure): 2 percent to 4 percent air.
 - c. Interior concrete subjected to vehicular traffic: 3 percent maximum.
- 5. Use admixtures for water-reducing and set-control in strict compliance with manufacturer's directions.
- F. Water-Cement Ratio: Provide concrete for following conditions with maximum water-cement (W/C) ratios as follows:
 - 1. Concrete for precast slabs, precast beams, structural topping slab, caisson caps, caissons, poured in place slabs and grade beams, columns and walls, over water, on ground or exposed to weather: W/C 0.40.
 - Concrete on metal deck:
 - a. With specified minimum compressive strength not greater than 5,000 psi: 0.40.
 - b. With specified minimum compressive strength not greater than 7,000 psi: 0.35.
 - 3. "Quick Dry" Concrete: 0.40.
 - 4. Subjected to freezing and thawing; W/C 0.50.
 - 5. Subjected to deicers/watertight: W/C 0.45.

- 6. Reinforced concrete subjected to brackish water, salt spray or deicers; W/C 0.40.
- G. Slump Limits: Proportion and design mixes to result in concrete slump at point of placement as follows:
 - 1. Ramp slabs and sloping surfaces: Not more than 3".
 - 2. Reinforced foundation systems, including mud slabs below hydrostatic slabs: Not less than 1" and not more than 3".
 - 3. Concrete containing HRWR admixture (superplasticizer): Not more than 9" unless otherwise approved by the Commissioner. The concrete shall arrive at the job site at a slump of 2" to 3" (3" to 4" for concrete receiving a "shake-on" hardener or lightweight concrete), be verified, then the high-range water-reducing admixture added to increase the slump to the approved level.
 - 4. Other Concrete: Not less than 1" or more than 4".
- H. Chloride Ion Level: Chloride ion content of aggregate shall be tested by the laboratory making the trial mixes. The total chloride ion content of the mix including all constituents shall not exceed the limitations set forth in Table 4.4.1 of ACI 318 for concrete subjected to deicers or exposed to chloride in service (0.15% chloride ions by weight of cement).

2.6 CONCRETE MIXING

- A. Ready-Mix Concrete: Comply with requirements of ASTM C 94, and as herein specified.
- B. Provide batch ticket for each batch discharged and used in work, indicating project identification name and number, date, mix type, mix time, quantity, and amount of water introduced.
- C. During hot weather, or under conditions contributing to rapid setting of concrete, a shorter mixing time than specified in ASTM C 94 may be required. When air temperature is between 85°F (30°C) and 90°F (32°C), reduce maximum mixing and delivery time from 1-1/2 hours to 75 minutes, and when air temperature is above 90°F (32°C), reduce maximum mixing and delivery time to 60 minutes.
- D. No water shall be added after mixing to concrete containing HRWR (Superplasticizer). If loss of slump occurs, the concrete treated with HRWR may be redosed as long as a "flash set" has not occurred. Redosage procedures must be discussed and approved by the Commissioner and the manufacturer.

PART 3 - EXECUTION

3.1 GENERAL

A. Coordinate the installation of joint materials and vapor retarders with placement of forms and reinforcing steel.

3.2 INSPECTION

A. Examine all work prepared by others to receive work of this section and report any defects affecting installation to the Contractor for correction. Commencement of work will be construed as complete acceptance of preparatory work by others.

3.3 CONCRETE

- A. Concrete shall develop the minimum compressive strengths shown on drawings at 28 days when sampled and tested in accordance with ASTM C 31 and C 39 with the maximum slump in accordance with the approved mix design.
- B. Concrete shall be in accordance with the requirements and specifications of "Building Code Requirements for Structural Concrete" as modified by the building code noted above.
- C. Fly Ash Concrete & Slag Concrete: Concrete mixes containing high volumes of fly ash or Slag have slower set times and may take up to 56 days to reach full strength. The Professional Engineer licensed in the state of New York, the agency responsible for concrete mix design, the Commissioner and the concrete subcontractor must coordinate to ensure that the form stripping schedule is consistent with the ability of the structure to support itself and all imposed construction loads.

3.4 PLACING REINFORCEMENT

- A. Comply with Concrete Reinforcing Steel Institute's recommended practice for "Placing Reinforcing Bars", for details and methods of reinforcement placement and supports, and as herein specified.
- B. Clean reinforcement of loose rust and mill scale, earth, ice, and other materials, which reduce or destroy bond with concrete.
- C. Accurately position, support and secure reinforcement against displacement by formwork, construction, or concrete placement operations. Locate and support reinforcing by metal chairs, runners, bolsters, spacers, and hangers, as required.
- D. Place reinforcement to obtain at least minimum coverage's for concrete protection. Arrange, space and securely tie bars and bar supports to hold reinforcement in position during concrete placement operations. Set wire ties so ends are directed into concrete, not toward exposed concrete surfaces.
- E. Install welded wire fabric in as long lengths as practicable. Lap adjoining pieces at least one full mesh and lace splices with wire. Offset end laps in adjacent widths to prevent continuous laps in either direction.
- F. Unless permitted by the Professional Engineer licensed in the state of New York, epoxy-coated reinforcing bars shall not be cut in the field. When epoxy-coated reinforcing bars are cut in the field, the ends of the bars shall be coated with the same material used for repair of coating damage.

3.5 INSTALLATION OF EMBEDDED ITEMS

A. General: Set and build into work anchorage devices and other embedded items required for other work that is attached to, or supported by, cast-in-place concrete. Use setting drawings, diagrams, instructions and directions provided by suppliers of items to be attached thereto.

3.6 CONCRETE PLACEMENT

- A. Ready-mix concrete shall comply with the requirements of ASTM C 94 and ACI 304. All plant and transporting equipment shall comply with the concrete plant standards and truck mixer and agitator standards of the National Ready Mix Concrete Association.
- B. Cold weather mixing procedures shall be submitted to the Commissioner for approval.
- C. Notify the Commissioner and the City of New York's Inspector at least 36 hours (1 1/2 regular working days) before each pour so that forms and reinforcing may be examined. Do not place concrete until inspection has been made or waived.
- D. Preplacement Inspection: Before placing concrete, inspect and complete formwork installation, reinforcing steel, and items to be embedded or cast-in. Notify other crafts to permit installation of their work; cooperate with other trades in setting such work. Moisten wood forms immediately before placing concrete where form coatings are not used.
 - 1. Apply temporary protective covering to lower 2' of finished walls adjacent to poured floor slabs and similar conditions, and guard against spattering during placement.
- E. General: Comply with ACI 304 "Recommended Practice for Measuring, Mixing, Transporting, and Placing Concrete," and as herein specified.
 - Deposit concrete continuously or in layers of such thickness that no concrete will be placed on concrete which has hardened sufficiently to cause the formation of seams or planes of weakness. If a section cannot be placed continuously, provide construction joints as herein specified. Deposit concrete as nearly as practicable to its final location to avoid segregation.
- F. Consolidate placed concrete by mechanical vibrating equipment supplemented by handspading, rodding or tamping. Use equipment and procedures for consolidation of concrete in accordance with ACI recommended practices.
- G. Use and type of vibrators shall conform to ACI 309 "Recommended Practice for Consolidation of Concrete." Do not use vibrators to transport concrete inside forms. Insert and withdraw vibrators vertically at uniformly spaced locations not farther than visible effectiveness of machine. Place vibrators to rapidly penetrate placed layer and at least 6" into preceding layer. Do not insert vibrators into lower layers of concrete that have begun to set. At each insertion limit duration of vibration to time necessary to consolidate concrete and complete embedment of reinforcement and other embedded items without causing segregation of mix.
- H. Consolidate concrete during placing operations so that concrete is thoroughly worked around reinforcement and other embedded items and into corners.
- I. Maintain reinforcing in proper position during concrete placement operations.
- J. Cold Weather Placing: Protect concrete work from physical damage or reduced strength which could be caused by frost, freezing actions, or low temperatures, in compliance with ACI 306 and as herein specified.
 - 1. When air temperature has fallen to or is expected to fall below 40°F (4°C), uniformly heat water and aggregates before mixing to obtain a concrete mixture temperature of not less than 50°F (10°C), and not more than 80°F (27°C) at point of placement.
 - 2. Do not use frozen materials or materials containing ice or snow. Do not place concrete on frozen subgrade or on subgrade containing frozen materials.
 - 3. Use only a non-corrosive, non-chloride accelerator. Calcium chloride, thiocyanates or admixtures containing more than 0.05% chloride ions are NOT permitted.

- Care must be taken to store water-based curing and sealing compounds where they will
 not freeze. In most cases, they cannot be reconstituted after thawing.
- K. Hot Weather Placing: When hot weather conditions exist that would seriously impair quality and strength of concrete, place concrete in compliance with ACI 305 and as herein specified.
 - 1. Cool ingredients before mixing to maintain concrete temperature at time of placement below 90°F (32°C). Mixing water may be chilled, or chopped ice may be used to control temperature provided water equivalent of ice is calculated to total amount of mixing water. Use of liquid nitrogen to cool concrete is Contractor's option.
 - Cover reinforcing steel with water-soaked burlap if it becomes too hot, so that steel temperature will not exceed the ambient air temperature immediately before embedment in concrete.
 - 3. Fog spray forms, reinforcing steel and subgrade just before concrete is placed.

3.7 CONCRETE CURING AND PROTECTION

- A. General: Protect freshly placed concrete from premature drying and excessive cold or hot temperatures.
 - Start initial curing as soon as free water has disappeared from concrete surface after placing and finishing. Weather permitting, keep continuously moist for not less than 7 days.
 - 2. Begin final curing procedures immediately following initial curing and before concrete has dried. Continue final curing for at least 7 days in accordance with ACI 301 procedures. Avoid rapid drying at end of final curing period.
 - 3. In order to avoid plastic or drying shrinkage cracks during warm, dry or windy weather, ACI 302 and ACI 308 shall be followed using wind breaks and sun shades when recommended. Evaporation retardant shall be as specified in Section 2.04.
 - 4. Care must be taken to store water based curing and sealing compounds where they will not freeze. In most cases, they cannot be reconstituted after thawing.
- B. Curing Methods: Perform curing of concrete by moisture curing, moisture-retaining cover curing, curing and sealing compound, and by combinations thereof, as herein specified.
 - 1. Provide moisture curing by following methods.
 - a. Keep concrete surface continuously wet by covering with water.
 - b. Continuous water-fog spray.
 - c. Covering concrete surface with specified absorptive cover, thoroughly saturating cover with water and keeping continuously wet. Place absorptive cover to provide coverage of concrete surfaces and edges, with 4" lap over adjacent absorptive covers.
 - 2. Provide moisture-retaining cover curing as follows:
 - a. Cover concrete surfaces with moisture-retaining cover for curing concrete, placed in widest practicable width with sides and ends lapped at least 3" and sealed by waterproof tape or adhesive. Immediately repair any holes or tears during curing period using cover material and waterproof tape.
 - 3. Provide curing and sealing compound to exposed interior slabs not receiving additional flooring. A clear curing and sealing compound shall be used on exterior slabs, sidewalks and curbs not receiving a penetrating sealer.

- 4. Use the specified curing compound on surfaces to be covered with finish or coating material applied directly to concrete, such as liquid densifier/sealer, waterproofing, dampproofing, membrane roofing, flooring, painting, and other coatings and finish materials. Apply compound in accordance with manufacturer's direction.
- C. Curing Unformed Surfaces: Cure unformed surfaces by application of the specified curing compound or a continuous moist curing method approved by the Commissioner.
- D. Certify that all curing compounds, sealers and hardeners are compatible with all adhesive products intended for attaching co-lateral floor material. In conformance with ASTM F710, coordination with flooring manufacturer is required to insure concrete coatings will not obstruct the bond between the concrete and the adhesive. In addition, insure coatings and adhesives are "benignly compatible" -- in other words, do not combine substances whose constituents are reactive.
- E. Sealer and Dustproofer: Apply a second coat of the specified curing and sealing compound to exposed interior slabs not subjected to vehicular traffic, noted on the drawings. These slabs must have received an initial coat of the curing and sealing compound.

3.8 MISCELLANEOUS CONCRETE ITEMS

- A. Grout base plates and foundations as indicated using specified free-flowing non-shrink grout. Use non-metallic grout for exposed conditions, unless otherwise indicated.
- B. Where high fluidity and/or increased placing time is required use the specified high flow grout. This grout shall be used for all base plates larger than 10 square feet.

3.9 QUALITY CONTROL TESTING DURING CONSTRUCTION

- A. The City of New York will employ a testing laboratory to perform tests and to submit test reports.
- B. Sampling and testing for quality control during placement of concrete may include the following, as directed by the Commissioner.
 - Sampling Fresh Concrete: ASTM C 172, except modified for slump to comply with ASTM C 94.
 - 2. Slump: ASTM C 143; one test at point of discharge for each truck; additional tests when concrete consistency seems to have changed.
 - Air Content: ASTM C 173, volumetric method for lightweight or normal weight concrete; ASTM C 231 pressure method for normal weight concrete; one for each truck of air-entrained concrete.
 - 4. Concrete Temperature: Test hourly when air temperature is 40°F (4°C) and below, and when 80°F (27°C) and above; and each time a set of compression test specimens made.
 - Compression Test Specimen: ASTM C 31; one set of 5 standard cylinders for each compressive strength test, unless otherwise directed. Mold and store cylinders for laboratory cured test specimens except when field-cure test specimens are required.
 - 6. Compressive Strength Tests: ASTM C 39; one set for each day's pour exceeding 25 cu. yds. plus additional sets for each 50 cu. yds. over and above the first 25 cu. yds. of each concrete class placed in any one day; one specimens tested at 7 days, three specimens tested at 28 days, and one specimens retained in reserve for later testing if required.

- a. When frequency of testing will provide less than 5 strength tests for a given class of concrete, conduct testing from at least 5 randomly selected batches or from each batch if fewer than 5 are used.
- b. When strength of field-cured cylinders is less than 85 percent of companion laboratory-cured cylinders, evaluate current operations and provide corrective procedures for protecting and curing the in-place concrete.
- c. Strength level of concrete will be considered satisfactory if averages of sets of three consecutive strength test results equal or exceed specified compressive strength, and no individual strength test result falls below specified compressive strength by more than 500 psi.
- 7. Water Cement Ratio Test: Check water content of concrete in accordance with 'Standard Method of Test for Water Content of Freshly Mixed Concrete Using Microwave Oven Drying, AASHTO DESIGNATION: 23, SHRP DESIGNATION: 2027' for testing procedure.
- 8. Test results will be reported in writing to the Commissioner, and Contractor within 24 hours after tests. Reports of compressive strength tests shall contain the project identification name and number, date of concrete placement, name of concrete testing service, concrete type and class, location of concrete batch in structure, design compressive strength at 28 days, concrete mix proportions and materials; compressive breaking strength and type of break for both 7-day tests and 28-day tests.
 - a. Non Compliance: All test reports indicating non-compliance shall be faxed immediately to all parties on the test report distribution list and the hard copies submitted on different colored paper.
 - b. Nondestructive Testing: Windsor probes, sonoscope, or other non-destructive device may be permitted but shall not be used as the sole basis for acceptance or rejection.
- 9. Additional Tests: The testing service will make additional tests of in-place concrete when test results indicate specified concrete strengths and other characteristics have not been attained in the structure, as directed by the Commissioner. Testing service may conduct tests to determine adequacy of concrete by cored cylinders complying with ASTM C 42, or by other methods as directed. Contractor shall pay for such tests when unacceptable concrete is verified.

3.10 WASTE MANAGEMENT

- A. Separate and recycle waste materials in accordance with the Section 017419 Construction Waste Management and Disposal and to the maximum extent feasible.
- B. Collect cut off steel and discarded reinforcement steel and place in area for recycling.
- C. Place materials defined as hazardous or toxic waste in designated containers.
- D. Use trigger operated spray nozzles for water hoses and closed loop system to reduce water consumption.
- E. Incorporate crushed concrete or masonry materials in sub-base to the maximum extent feasible in accordance with sub-base specifications.
- F. Before concrete pours, designate location or uses for excess concrete. Options include:
 - Additional paving
 - 2. Post footing anchorage

- 3. Landscaping -- site concrete features
- 4. Flowable fill
- G. To avoid contamination of the local landscape, before concrete pours, designate a location for cleaning out concrete trucks where run-off can be contained, reused or incorporated. Options include:
 - 1. Company owned site for that purpose
 - 2. On-site area to be paved later in project

END OF SECTION

THIS PAGE INTENTIONALLY LEFT BLANK

SECTION 26 05 01 - SPECIAL REQUIREMENTS FOR ELECTRICAL WORK

PART 1 - GENERAL

1.01 RELATED DOCUMENTS

- A. Drawings and general provisions of the Contract, including General and Supplementary Conditions and Division 01 Specification Sections, apply to this Section.
- B. Where items of the General Conditions are repeated in this Section of the Specifications, it is intended to qualify or to call particular attention to them; it is not intended that any other parts of the General Conditions shall be assumed to be omitted if not repeated herein.

1.02 SCOPE OF WORK

- A. The Specifications and the accompanying drawings are intended to secure the provisions of all material, labor, equipment, and services necessary to install complete, tested, and ready for operation the Electrical Systems in accordance with the Specifications and Drawings. All systems shall be complete with all necessary appurtenances and minor auxiliaries, including pull boxes, offsets to clear interferences, and supports which are not shown but are needed to make each system complete in every respect. All work described in the Specifications and not shown on the Drawings, or vice versa, shall be furnished in complete working order. If mention has been omitted of any item of work or material, necessary for completion of the system, then such items must be and are hereby included.
 - 1. Power and light distribution system (system characteristics, equipment).
 - 2. Fuses and/or circuit breakers.
 - 3. Installation and wiring of individual controllers.
 - 4. Control devices, only where specifically called for.
 - 5. Installation of RG-59/V control cable from score booths to scoreboards.
 - 6. Safety and disconnect switches.
 - 7. Raceways and installation components.
 - 8. Wire and Cable.
 - 9. Grounding system in conformance with applicable codes.
 - 10. Wiring devices.
 - 11. Sport lighting fixtures, including lamps, as described in these Specifications, and in accordance with Schedule on Drawings.
 - 12. Furnishing and setting of all sleeves through the floors, roof and wall, where required including waterproofing and fireproof sealing and cap flashing.
 - 13. Excavation and backfill (excavation in rock shall be included). All concrete work for pads (including housekeeping pads), bases for outdoor lighting fixtures, and conduit envelopment shall be included.
 - 14. Removal of existing electrical work as directed and required. Restoration of electrical service in affected adjoining areas which are to continue to function.
 - 15. Provision for temporary light and power.
 - Paying all fees as required by governing agency and performing all testing as required by governing agency and adjusting and furnishing all certificates of approval, and those of Underwriters.

1.03 DEFINITIONS

- A. Site The area within the Contract limit, as indicated by the Contract Documents
- B. Furnish To deliver to the Site ready for installation.

- C. Install To unload at the delivery point at the Site and perform every operation necessary to establish secure mounting and correct operation at the proper location.
- D. Provide To Furnish and Install the Work complete in place and ready for its intended use.
- E. Work All obligations imposed upon the Contractor by the Contract Documents.
- F. Concealed Means hidden from sight as in chases, furred spaces, shafts, hung ceilings, or embedded in construction.
- G. Exposed Not Concealed as defined above. Work in trenches, crawl spaces, and tunnels shall be considered Exposed unless otherwise specifically noted. Work located in mechanical rooms, accessible attics, open storage rooms, janitor's closets, on the roof or anywhere outdoors shall be considered Exposed.
- H. Approved Equal Any equipment or material which, in the opinion of the Commissioner, is equal in quality, durability, appearance, strength, design, performance, physical dimensions, and arrangement to the equipment or material specified, and will function adequately in accordance with the general design.
- I. Governmental All municipal, state and federal governmental agencies.
- J. Where any device or part of equipment is herein referred to in the singular number (such as "the pump"), such reference shall be deemed to apply to as many such devices as are required to complete the installation as shown on the Drawings.

1.04 CODES AND STANDARDS

- A. NYC BC 2008 New York City Building Code
- B. NYC EC 2008 New York City Electrical Code
- C. NFPA National Fire Protection Association
- D. ANSI American National Standards Institute
- E. ASTM American Society for Testing Materials
- F. NEMA National Electrical Manufacturers Association
- G. UL Underwriters' Laboratories
- H. NYC Fire Code

1.05 INTENT

- A. It is the intention of the Contract Documents to call for finished work, tested, and ready for operation. All materials, equipment, and apparatus shall be new and of first-class quality.
- B. Any apparatus, appliance, material, or work not shown on Drawings, but mentioned in the Specifications, or vice versa, or any incidental accessories, or minor details not shown but necessary to make the work complete and perfect in all respects and ready for operation, even if not particularly specified, shall be provided without additional expense to the City of New York.

1.06 DRAWINGS

- A. The Drawings are generally diagrammatic and are intended to convey the scope of work and indicate general arrangement of equipment and conduits.
- B. The locations of all items shown on the Drawings or called for in the Specifications that are not definitely fixed by dimensions are approximate only. The exact locations necessary to secure the best conditions and results must be determined at the project and shall have the approval of the Commissioner before being installed. Do not scale Drawings.
- C. Follow Drawings in laying out work and check Drawings of other trades to verify spaces in which work will be installed. Maintain maximum headroom and space conditions at all points. Where headroom and space conditions appear inadequate, Commissioner shall be notified before proceeding with installation.
- D. If directed by the Commissioner, without extra charge, make reasonable modifications in the layout as needed to prevent conflict with work of other trades or for proper execution of the work.

1.07 INTERPRETATION OF DRAWINGS AND SPECIFICATIONS

- A. Maintain an awareness to avoid space conflict with other trades.
- B. Purchase the equipment and material required in accordance with field measurements taken at the proper time during the construction progress.

1.08 VISITING THE SITE

A. Before submitting the final proposal, examine the site of the proposed work to determine the existing conditions that may affect the work.

1.09 EQUIPMENT AND MATERIAL

- A. Within twenty (20) working days after the acceptance of the proposal, and prior to the submission of any shop drawings for review, a complete list of manufacturers shall be submitted to the Commissioner of all equipment and materials proposed for the work. No reviews will be rendered on shop drawings submitted before the complete list of manufacturers is reviewed.
- B. If material or equipment is installed before the Contractor obtains comments by the Commissioner "No Exception" or "Exception as Noted" on the submittals, and/or in the opinion of the Commissioner the material or equipment does not meet the intent of the Drawings and Specifications, the removal and replacement shall be made at no extra cost to the City of New York.
- C. The materials, workmanship, design, and arrangement of all work installed under the Contract shall be subject to the approval of the Commissioner.
- D. Wherever a manufacturer of a product is specified, and the terms "or approved equal" are used, the substituted item must conform in all respects to the specified item. Consideration will not be given to claim that the substituted item meets the performance requirements with inferior construction or a lesser dimension or capacity. Performance as delineated in schedules and in the Specifications shall be interpreted as minimum performance.
- E. All equipment and materials required for installation under these Specifications shall be new and without blemish or defect. All electrical equipment shall bear labels attesting to

Underwriters' Laboratories approval. Where no specific indication as to the type or quality of the material or equipment is indicated, a first class standard article shall be furnished.

- F. Where it is proposed to use an item of equipment other than that specified or detailed on the Drawings which requires any redesign of the structure, partitions, foundations, piping, wiring, or of any other part of the mechanical, electrical, or Architectural layout, all such redesign, and all new drawings and detailing required therefore shall, with the review of the Commissioner and subsequent comments by the Commissioner "No Exception" or "Exception as Noted" on the submittals, be prepared at no additional cost to the City of New York.
- G. Where such deviation from contract documents requires a different quantity and arrangement of wiring, conduit and equipment from that specified or indicated on the Drawings, furnish and install any such controllers, motors, starters, electrical wiring, and conduit, and any other additional equipment required by the system, at no additional cost.
- H. All equipment of one type shall be the product of the same manufacturer.

1.10 SUBMITTALS

- A. Prior to delivery to job site, but sufficiently in advance of requirements necessary to allow Commissioner ample time for review, provide copies (as stated in "General Conditions") of submittals of all equipment, materials, sleeves, conduit and wiring diagrams, and further obtain written comments "No Exception" or "Exception as Noted" for same from the Commissioner, before installing any of these items.
- B. All shop drawings shall be prepared using AutoCAD. Manually drafted shop drawings are prohibited. If a Contractor is incapable of developing CAD drawings in-house, then they shall engage the services of an external drafting service in order to do so. The cost for such service shall be borne by the Contractor and included as part of their bid. Shop drawing submittals shall be on paper as described herein. While shop drawings are being developed and revised throughout the construction process, the Contractor shall continually update the CAD files. As construction approaches completion, these shop drawing CAD files will develop into "As-Built" drawings. As part of standard project close-out documents, in addition to providing conventional paper copies of As-Built Shop Drawings, the Contractor must also provide CD's containing electronic AutoCAD versions of same.
- C. Submittals shall consist of manufacturer's certified scale drawings, cuts, or catalogs, including descriptive literature and complete certified characteristics of equipment, showing dimensions, capacity, code requirements, motor and drive testing, as indicated on the Drawings or Specifications.
- D. Note that the comments "No Exception" or "Exception as Noted" marked on the shop drawings or other information submitted in accordance with the requirements herein before specified does not assure that the Commissioner, or any other City of New York's representative attests to the dimensional accuracy or dimensional suitability of the material or equipment involved or the performance of equipment. Comments on the shop drawings do not invalidate the Plans and Specifications if the shop drawings are in conflict with the Plans and Specifications.
- E. Submittals without sufficient information shall be rejected without review.
- F. Submittals shall be either mailed or hand delivered to the Commissioner. Any submittal information transmitted by fax or e-mail shall be rejected without review.
- G. Submittals without sufficient number of copies shall be rejected without review.

- H. Samples of materials or equipment, when requested by the Commissioner, shall be submitted for review.
- Submittals which are not labeled with all of the following information shall be rejected without review
 - 1. Project name
 - 2. Project location
 - 3. Contractor's name and address
 - 4. Applicable section and article number of specifications
 - 5. Contractor's approval stamp and signature
 - 6. Submission number
 - 7. Specific service for which material is to be used
- J. Catalog data submitted to describe items on which review is being requested, shall be specific with options clearly highlighted or marked through. Data of a general nature will not be accepted.
- K. Shop drawings indicating an unsuitable manufacturer shall be rejected without review.
- L. "Exceptions, As Noted" means, unless otherwise noted, approved for construction, fabrication and/or manufacture subject to the provision that the work shall be carried out in compliance with all annotations and/or corrections indicated on the submittals and in accordance with the requirements of the Contract Documents. If also marked "RESUBMIT", "EXCEPTIONS AS NOTED" is invalid and a corrected submittal of the drawing is required.
- M. If a resubmittal does not comply with all of the comments indicated on the previous submission(s), and does not reflect specific reasons for such non-compliance, it shall be rejected without review.
- N. Label resubmittals with a stamp indicating the submittal number, for example: SECOND SUBMISSION; THIRD SUBMISSION, etc.
- O. Prior to forwarding of submittals from subcontractor, thoroughly check each submittal, reject those not conforming to the Contract Documents, and indicate (by signature) that the submittals meet all requirements. Deviations and/or exceptions to the Contract Documents should be clearly noted as being deviations and/or exceptions. The Contractor will later be required to correct such deviation and/or exceptions at his own expense, if they have not been noted and approved on the submittals.
- P. All shop drawings showing routing of conduit, shall be not less than 1/4" = 1'-0" scale.
- Q. Incorporate a numbering system to help keep track of submittals with concurrent numbers following a prefix letter indicating the trade. Example: E-1, E-2, etc. In addition, resubmittals shall bear the number of the original submission and bear a suffix as follows: E-1A (second submission), E-1B (third submission), etc.
- R. Before requesting final payment for the work, write a letter to the Commissioner stating that all submittals are brought to a condition "No Exception" or "Exception as Noted". Any outstanding submittals must be cleared with the Commissioner.
- S. Note that the comments "No Exception" or "Exception as Noted" marked on the submittals or other information submitted in accordance with the requirements herein before specified does not assure that the Commissioner, or any other City of New York's representative attests to the dimensional accuracy or dimensional suitability of the material or equipment involved or the

mechanical performance of equipment. Comments on the submittals do not invalidate the Contract Documents if the shop drawings are in conflict with the Contract Documents.

1.11 ORGANIZATION OF WORK

- A. The work throughout shall be executed in the best and most thorough manner under the direction of and to the satisfaction of the City of New York and Commissioners, who will jointly interpret the meaning of the Drawings and Specifications, and shall have the power to reject any work and materials which, in their judgment, are not in full accordance therewith.
- B. The work called for under this Contract shall be carried on simultaneously with the work of other trades in a manner such as not to delay the overall progress of the work. Furnish promptly to other trades involved at the project, all information and measurements relating to the work which they may require. Cooperate with them in order to secure the harmony necessary in the interest of the project as a whole.
- C. Furnish and install all work as fast as possible to meet all construction schedules.
- D. Keep a competent superintendent in charge of the work at all times. Such superintendent shall be replaced if unsatisfactory to the City of New York.
- E. Maintain a complete file of shop drawings at all times available to the City of New York's representative.
- F. Every facility shall be provided to permit inspection of the work by the City of New York's representative during the course of construction.
- G. Where items of equipment and/or materials are indicated in the Specifications as being furnished by other trades for installation, assume responsibility for the unloading of such equipment and/or materials from the delivery trucks, and for providing safe storage for same as required pending installation.
- H. Where the work is to be installed in close proximity to work of other trades, or where there is evidence that the work is to interfere with work of other trades, assist in working out space conditions to make a satisfactory adjustment.
- If so directed by the Commissioner, prepare composite working drawings and sections at a suitable scale not less than d" = 1'-0" clearly showing how the work is to be installed in relation to the work of other trades. If the installation is made before coordinating with other trades, make all necessary changes in the work without extra charge to the City of New York.

1.12 SHUTDOWNS

- A. When installation of a new system requires the temporary shutdown of an existing operating system, the connection of the new system shall be performed at such regular time or at overtime when designated by the City of New York at no additional cost to the City of New York.
- B. The City of New York shall be notified of the estimated duration of the shutdown period at least ten (10) days in advance of the date the work is to be performed.
- C. Work shall be arranged for continuous performance, including overtime, when approved by the City of New York, if required, to assure that existing operating services will be shut down only during the time actually required to make necessary connections.

1.13 SLEEVES, CONDUIT INSERTS AND ANCHOR BOLTS

- A. Provide and assume responsibility for the location and maintenance in proper position of all sleeves, inserts, and anchor bolts required for the work. In the event that failure to do so requires cutting and patching of finished work, it shall be done without additional cost to the City of New York.
- B. All conduits passing through all walls or partitions shall be provided with sleeves having an internal diameter larger than the outside diameter of the conduit. Sleeves shall be Schedule 40 black steel pipe.
- C. Sleeves through foundation walls shall be James B. Clow & Sons F-1430 or F-1435, or approved equal, cast iron wall sleeve with intermediate integral flange. Sleeves shall be set with ends flush with each face of wall. The space between sleeve and conduit shall be packed with a mechanical rubber seal, such as "Link Seal" manufactured by Thunderline Corp., (VICO) and then with oakum to within 2" of each face of the wall. The remaining space shall be packed and made watertight with a waterproof compound.
- D. Sleeves through concrete floors or interior masonry walls shall be Schedule 40 black steel pipe, set flush with finished wall surfaces, but extending 1" above finished floors. The open sleeve space shall be packed with non-combustible materials.
- E. Sleeves through non-masonry partitions shall be 22 gauge galvanized sheet steel, set flush with finished surfaces of partitions.
- F. In general, all conduit shall be supported from structural steel building members only or approved malleable steel inserts imbedded in concrete pours. Concentrated loads up to 100 lbs. can use inserts in concrete. All other loads shall be hung from steel building members. Inserts shall not be located in the same deck flute as ceiling tabs nor within 2 feet in any direction from ceiling tabs. Inserts shall not be spaced closer than 4 feet on center in all directions.
- G. Where sleeves pass through waterproofed floors, they shall be IPS brass pipe sleeves of the required diameter, brazed at the bottom to 18" x 18", 16-ounce copper flashing for bond with waterproofing. The tops of the sleeves shall extend 1" above finished floor.
- H. All hangers, rods and supports shall be installed prior to construction fireproofing.
- I. The required fire resistance rating of floor or floor/ceiling assemblies and walls shall be maintained where a penetration is made for conduits. Fire stopping shall be provided at openings around conduits at floor levels and walls with non-combustible materials. For openings around and/or sleeves, 3M product Caulk CP 25 and Putty 303 or approved equal shall be provided.

1.14 TOOLS

A. All special tools for proper operation and maintenance of the equipment shall be delivered to the City of New York's representative and a receipt requested for same at no additional cost to the City of New York.

1.15 QUIET OPERATION

A. All equipment and material shall operate under all conditions of load without any sound or vibration which in the opinion of the Commissioner is objectionable. Where sound or vibration

conditions arise which are considered objectionable by the Commissioner, eliminate same in a manner reviewed by the Commissioner.

1.16 RUBBISH REMOVAL

- A. See to it that the project is at all times maintained free of all rubbish, rubble, waste material, packaging materials, etc. accumulating as a result of his work. Assume responsibility for the cleaning up of packaging removed from materials and equipment furnished by other trades for the installation. Note that final acceptance of the work is contingent upon the project being free of all excess and waste materials resulting from the work.
- B. Clean all parts of the building exterior spaces and adjacent roads, sidewalks, and pavement, free from material and debris resulting from the execution of the work. Debris resulting from interior construction shall be neatly stacked on each floor near elevators, material hoists and rubbish chutes, as directed by the Commissioner or his representative. Debris resulting from exterior construction shall be similarly stacked. All debris so stacked will be removed under other Sections. Excess material will not be permitted to accumulate either on the interior, exterior or on sidewalk.

1.17 CLEANING OF CONDUIT AND EQUIPMENT

- A. Clean all conduit and equipment of all foreign substances inside and out before being placed in operation.
- B. If any part of a system should be stopped by foreign matter after being placed in operation, the system shall be disconnected, cleaned, and reconnected wherever necessary to locate and remove obstructions. Any work damaged in the course of removing obstructions shall be repaired when the system is reconnected at no additional cost to the City of New York.

1.18 DELIVERY OF MATERIAL

A. Deliver the material and store same in spaces indicated by the Commissioner and assume full responsibility for damage to structure caused by any overloading of the material.

1.19 TESTS

- All wiring and equipment shall be tested as specified under the various sections of the work. Labor, materials, instruments and power required for testing shall be furnished under the particular Section of the Specifications.
- B. Tests shall be performed satisfaction of the Commissioner. The Commissioner will be present at such test, when he deems necessary and such other parties as may have legal jurisdiction.
- C. All defective work shall be promptly repaired or replaced and the tests shall be repeated until the particular system and component parts thereof receive the review of the Commissioner.
- D. Any damages resulting from tests shall be repaired or replaced and the tests shall be repeated until the particular system and component parts thereof receive the approval of the Commissioner.
- E. The duration of tests shall be as determined by all authorities having jurisdiction, but in no case less than the time prescribed in each Section of the Specifications.
- F. Equipment and systems which normally operate during certain seasons of the year shall be tested during the appropriate season. Tests shall be performed on individual equipment,

systems, and their controls. Whenever the equipment or system under test is interrelated with and depends upon the operation of other equipment, systems and controls for proper operation, functioning, and performance, the latter shall be operated simultaneously with the equipment or system being tested.

G. The electrical work shall include providing any assistance (such as removal of switchboard and panelboard trims and covers, pull and junction box covers, etc.) deemed necessary by the Commissioner to check compliance with the Drawings and Specifications.

1.20 OPERATION AND MAINTENANCE MANUALS

- A. Two months prior to the completion of all work and the final inspection of the installation by the Commissioner, five (5) copies of a complete Instruction Manual, bound in booklet form and suitably indexed, shall be submitted to the Commissioner for review. All written material contained in the manual shall be typewritten or printed.
- B. The Manual shall contain the following items:
 - 1. Table of Contents
 - 2. Introduction Explanation of Manual and its use.
 - 3. Description of Systems
 - a. Complete schematic drawings of all systems.
 - b. Functional and sequential description of all systems.
 - c. Relationship of system where applicable to the supervisory data system.
 - 4. Systems Operation
 - a. Start-up procedures.
 - b. Shut-down procedures.
 - c. Reset and adjustment and balancing procedures.
 - d. Seasonal operation.
 - e. All posted instruction charts.
 - 5. Listing of Manufacturers
 - 6. Manufacturer's Data (Where multiple model, type and size listings are included, clearly and conspicuously indicate those that are pertinent to this installation).
 - a. Description Literature, drawings, illustrations, certified performance charts, technical data, etc.
 - b. Operation.
 - c. Maintenance including complete trouble-shooting charts.
 - d. Parts List.
 - e. Names, addresses and telephone numbers of local recommended repair and service companies.
 - f. Guarantee data.
 - g. Model No. and Serial No. of all equipment.

1.21 INSTRUCTION OF OWNER'S PERSONNEL

- A. After completion of all work and all tests and at such time as designated by the Commissioner, provide the necessary skilled personnel to operate the entire installation for a period of one (1) day.
- B. During the operating period, fully instruct the City of New York's representative in the complete operation, adjustment and maintenance of the entire installation.
- C. All instruction shall be by factory authorized representatives, fully trained in the systems and the equipment operation and maintenance.

1.22 GUARANTEE/WARRANTY

- A. The Contractor guarantees by his acceptance of the Contract that all work installed will be free from any and all defects and that all apparatus will develop capacities and characteristics specified, and that if during a period of one year from date of completion and acceptance of work any such defects in workmanship, material or performance appear, he shall immediately replace, repair, or otherwise correct the defect or deficiency without cost to the City of New York within a reasonable time. Notify the Commissioner in writing of the time required to do work.
- B. Replace or repair to the satisfaction of the City of New York any and all damage done to the building or its contents or to the work of other trades in consequence of work performed in fulfilling guarantee.

1.23 OPERATION PRIOR TO COMPLETION

- A. The City of New York may require operation of parts or all of the installation for the beneficial occupancy prior to final completion and acceptance of the building.
- B. The operation shall not be construed to mean acceptance of the work by the Engineer for the City of New York. The City of New York will furnish supervisory personnel to direct operation of the entire system and the Contractor shall continue to assume this responsibility until final acceptance.

PART 2 - PRODUCTS - (NOT USED)

PART 3 - EXECUTION

3.01 INSTALLATION OF EQUIPMENT

A. The Contractor shall be responsible for the installation of all equipment in accordance with the Manufacturer's Installation, Operation and Maintenance Manuals and instructions. If other requirements of this Specification contradict what is stated in the Manufacturer's instructions, the matter shall be brought to the attention of the Commissioner for clarification. Any and all of the Manufacturer's requirements for utilities shall be provided by the Contractor, regardless of how or whether or not stated elsewhere in the Contract Documents.

END OF SECTION 26 05 01

SECTION 26 05 13 - 250 VOLT FUSES

PART 1 - GENERAL

1.01 GENERAL REQUIREMENTS

- A. This Section is to coordinate with and be complementary to the General Conditions and Supplementary General Conditions of the Work, wherever applicable to Mechanical and Electrical Work.
- B. Section 26 05 01 Special Requirements for Electrical Work shall apply.

1.02 DESCRIPTION OF WORK

A. The work includes the providing of all labor, materials, equipment, accessories, services and tests necessary to complete and make ready for operation by the City of New York, the fuses as shown in accordance with Drawings and Specifications.

1.03 QUALITY ASSURANCE

- A. "Manufacturers" Firms regularly engaged in manufacture of fuses whose products have been in satisfactory use in similar service for not less than 3 years.
- B. Provide fuses produced by a manufacturer listed as an Approved Manufacturer in this Section.
- C. Provide equipment whose performance under specified conditions is certified by the manufacturer.

1.04 SUBMITTALS

A. Refer to Section 26 05 01, Special Requirements for Electrical Work and submit shop drawings.

1.05 GUARANTEE

A. Refer to Section 26 05 01, Special Requirements for Electrical Work. Shop drawings shall include cuts and time current curves.

PART 2 - PRODUCTS

2.01 APPROVED MANUFACTURERS

- A. 600 Volt Fuses
 - 1. Bussmann
 - 2. Cefco
 - 3. Shawmut

2.02 600 VOLT FUSES

A. All fuses shall be of the same manufacturer. Fuses shall not be installed until equipment is to be energized. 150 amp fuses shall have a 100,000 ampere RMS symmetrical interrupting rating unless specified otherwise. Fuse symbols in parentheses are those of Bussmann.

250 VOLT FUSES 26 05 13 - 1

- B. Fuses: Up to 600 Amperes shall be UL Class "J",(JKS fast acting), for non-inductive loads and UL Class "J" (LPJ time delay) for inductive loads.
- C. Spare Fuses:
 - 1. A complete set of spare fuses shall be purchased at the same time the initial fuses are purchased. Spare fuses shall consist of a standard carton for 0 to 60 amperes rating and one (1) set of three 150 amp.

PART 3 - EXECUTION

3.01 INSPECTION

- A. Contractor shall examine location where fuses are to be installed and notify Commissioner in writing of conditions detrimental to proper and timely completion of the work.
- B. Do not proceed with the work until unsatisfactory conditions have been corrected.

3.02 INSTALLATION

- A. Install fuses where shown or required, in accordance with manufacturer's written instructions, and with recognized industry practices, to ensure that installation complies with requirements and serves intended purposes.
- B. Installation shall comply with the requirements of NYC and applicable portions of NECA's "Standard of Installation".

3.03 FIELD QUALITY CONTROL

- A. Upon completion of installation of fuses, test and inspect system to ensure compliance with requirements.
- B. Final tests and inspections shall be made prior to energization of the equipment. This shall include a thorough cleaning, tightening and review of all electrical connections and inspection of all grounding conductors.

END OF SECTION 26 05 13

250 VOLT FUSES 26 05 13 - 2

SECTION 26 05 19 - WIRE AND CABLE (600 VOLTS).

PART 1 - GENERAL

1.01 GENERAL REQUIREMENTS

- A. This Section is to coordinate with and be complementary to the General Conditions and Supplementary General Conditions of the Work, wherever applicable to Mechanical and Electrical Work.
- B. Section 26 05 01 Special Requirements for Electrical Work shall apply.

1.02 DESCRIPTION OF WORK

- A. The requirements of this Section apply to wire and cable work specified elsewhere in these Specifications.
- B. The work includes providing wire and cable complete with all accessories in accordance with Drawings and Specifications and as required for a complete system. Wiring size referenced in this Section shall be AWG, except as noted. For special wiring for individual systems refer to respective Sections of these Specifications.

1.03 QUALITY ASSURANCE

- A. "Manufacturers" Firms regularly engaged in the manufacture of wire and cable of specified types and ratings, whose products have been in satisfactory use in similar service for not less than 3 years.
- B. Provide wire and cable which has been listed and labeled by Underwriters' Laboratories, and comply with applicable portions of National Electrical Manufacturers Association Standards.
- C. Comply with National Electrical Code (NFPA No. 70) and local electrical codes which apply for construction and installation of wire and cable. Where discrepancies arise between codes, the most restrictive code shall apply.

1.04 SUBMITTALS

A. Refer to Section 26 05 01, Special Requirements for Electrical Work, and submit shop drawings.

1.05 GUARANTEE/WARRANTY

A. Refer to Section 26 05 01, Special Requirements for Electrical Work paragraph 1.22

PART 2 - PRODUCTS

2.01 APPROVED MANUFACTURERS

- A. Wire and Cable under 600 Volts
 - For Wire and Cable:
 - a. South Wire Cable
 - b. Essex
 - c. Service Wire
 - d. Alcan

- e. ATC Cable Systems, Inc.
- For Wire and Cable Termination and Connections:
 - a. Thomas and Betts Corp.
 - b. Burndy Corp.
 - c. Elastimold
 - d. G&W Electric Co.

2.02 600 VOLT WIRE AND CABLE

A. Conductors:

- 1. All conductors shall be copper.
- 2. No. 10 and smaller conductors shall be ASTM Standard, solid, copper. No. 8 and larger conductors shall be ASTM standard, stranded copper.
- Communications and signal wiring shall conform to the recommendations of the system manufacturers and shall be as specified in respective Sections of these Specifications.

B. Insulation:

- 1. Rubber and thermoplastic insulation shall comply with ASTM and IPCEA standards.
- Minimum insulation shall be UL rated for 90°C. Types THWN, USE, RH, RHW.
- 3. Insulation rated 90°C may be used in lieu of the above. Types FEP, MI, PFA, THHN, XHHW.
- 4. Conductor ampacity rating shall be based on 75°C insulation.
- 5. Types and application:
 - a. DHN or XTHW shall be used for interior branch circuit and feeder wiring.
 - b. THWN and THHN may be provided for rewiring in existing conduit.
 - c. Conductors with insulation rated 90°C shall be provided in high ambient temperature areas and for branch circuit wiring connecting the fluorescent fixtures.
 - d. Types USE and UF cable shall be provided for direct burial feeders and branch circuits.
 - e. Bare conductors shall be permitted for grounding where so indicated in GROUNDING Section of Specifications.
 - f. Type SFF-2 conductors shall be provided in wiring channels at continuous fluorescent fixtures and in ambient temperatures over 90°C.
 - g. For low voltage system wiring (Communications, signaling alarm, remote controls, etc.) installed above suspended ceilings, approved signaling cable without conduit shall be permitted. When installed in air handling plenums signaling cable shall have flame retardant insulation UL classified as low smoke/low flame, with fluoropolymer resin jacket approved for installation in air handling plenums without conduit. Signaling cable installed without conduit shall be adequately harnessed, bundled and tied at 4 foot intervals by individual system and marked with identification tags.

C. Wire Sizes

- For General Use:
 - a. No. 12 minimum copper wire shall be used for lighting and power.
 - No. 10 minimum copper wire shall be used for 15 Ampere circuits, at 120 Volts, over 90 ft. in length, and for 20 Ampere circuit, at 120 Volts, over 60 ft. in length.
 - c. No. 10 minimum copper wire shall be used for 20 Ampere circuits, at 265 Volts, over 175 ft. in length.
- 2. For Control and Alarm Wiring, unless otherwise noted:
 - a. No. 14 minimum copper wire.
 - b. No. 12 minimum copper wire for 120 Volt circuits over 60 ft. in length.
- 3. For Other Voltages and Phases and for Longer Circuit Lengths:
 - a. Size wire as required to maintain NEC (NYCEC) permissible voltage drop.
- Raceways:
 - Increase raceway sizes for larger wire sizes in conformance with NEC requirements.

D. Color Coding

- Phase wires shall be color-coded as follows:
 - 120/208 Volt system:

Black Red

A phase

B phase

Blue

C phase

- 2. Neutral conductors shall be white for 120/208 Volts.
- Equipment ground wire shall have a green outer covering throughout. 3
- 4. Where color-coded cable is not available, certify in writing and request permission for overlap color taping conductors (minimum length 6 in.) in accessible locations.
- 5. Conductors for control circuits and signal systems shall also be consistently color coded to avoid confusion and permit easy identification of conductors. The IPCEA color code shall be used wherever possible. No two wires in the same raceway shall be the same color, unless provided with flameproof linen identification tags on each end.
- 6. Conductors for Type lightweight steel MC, shall be color-coded in branch circuit sizes 14. 12 & 10 for 120/208 applications respectively.
- 7. The armor of Type MC shall be color-coded on the armor to coordinate with the conductor colors under the armor.

PART 3 - EXECUTION

3.01 **GENERAL**

- Install wire and cable in accordance with the NYCEC, The National Electrical Contractors Α. Association's "Standard of Installation", and in accordance with recognized industry practices to ensure that products serve the intended functions.
- 600 Volt Wire and Cable: B.
 - Wire and cable shall not be drawn into conduit and raceways until all conduit work is 1. complete, joints made up tightly and the entire run secured in place.
 - 2. The inside of conduits and raceways shall be dry and clean before conductors are pulled.
 - Care shall be exercised in pulling to avoid damage to the wire or cable. Lubricants shall 3. be used for pulling wire or cable if the character of the pull might otherwise damage the conductors, insulation or jacket. No thermoplastic wires shall be pulled at temperatures lower than 0°C.
 - Cables shall be supported at the upper end of all risers and at intermediate points as 4. required by the NEC. Supports shall be O.Z. Type "R", insulation wedges or Kellens grips, or approved equal.
 - Seal conduit with a non hardening compound approved for the purpose, where cable or 5. wire enter building from underground.
 - 6. Cable spacers shall be installed where required. Spacers shall consists of galvanized or cadmium plates, steel or malleable iron threaded conduit and fittings and insets of non-metallic insulating material with openings adequate to accommodate cables being spaces. Cable spaces shall be O.Z. Mfg. Co., Inc. Type E or Type EL, with grounding lug, or approved equal.
 - 7. Not more than 3 lighting or convenience receptacle circuits shall be installed in one (1) conduit, unless otherwise indicated on Drawings.
 - The Contractor installed service cables containing four (4) or more parallel conductors per 8. phase shall have cable limiters at both ends of each conductor. Limiters shall be rated 600 Volts, 200,000 Amperes RMS interrupting capacity and shall have waterproof sleeves. The requirements for cable limiters shall be coordinated with the Utility Company prior to installation.
 - 9. Type MC metal clad cable shall be installed in accordance with NEC requirements, Article 330. Supports and hangers shall be provided every six (6) feet of cable run unless cable is fished.

- 10. Direct burial cables shall be covered with a 1 in. thick by 8 in. wide white-pine board pressure-treated with a non-creosete type wood preservative, placed over 3 in. layer of clean, well-tamped sand. Under all paving and at crossover of all other utilities, direct burial cables shall be installed in PVC conduit and encased in concrete, or installed in rigid steel conduit with PVC jacket.
- 11. Thermoplastic wires shall not be installed in computer area raised floors.
- 12. Provide individual raceways for two pole ungrounded circuits.
- 13. In certain systems, equipment furnished by an approved manufacturer may require a different number and arrangement of conductors from those indicated on the Drawings. In such cases, the Contractor for the work under this Division shall comply with such requirements at no additional cost to the City of New York.
- 14. In the event the Contractor for the work under this Division or Section chooses to furnish and install a system or item of equipment of different arrangement from that shown or specified, he shall furnish and install any additional wiring and conduit required by the system at no additional cost to the City of New York.
- 15. In wireways and large pull boxes, lace and tie off conductors in groups of 3 phases and neutral (if used) to limit conductor unbalanced loading. Conductor group shall be as installed in conduit.
- 16. Tag all feeders and risers in all pull boxes and in all gutter spaces through which they pass.

 Tags shall be engraved white core nameplates identifying feeders as shown on the Drawings or the circuit protective device from which they originate.
- 17. Leave all wires with sufficient slack at terminals ends for convenient connections and fixtures and for convenient servicing. Stow loose ends neatly in outlet box.
- 18. Armored Cable shall be natural color armored only (silver) no exterior rainbow color ID allowed on Armored Cable.

C. Terminations, Splices and Connections:

- 1. Splices and taps shall be made in accessible boxes, panelboard fittings, gutters, terminal panels, etc. only. Materials shall be compatible with the conductors, insulations and protective jackets on the cables and wires.
- 2. All copper conductors No. 8 & larger shall be terminated, spliced, and tapped with color-keyed compression connectors, as manufactured by Thomas & Betts Co., Series 54000, Ideal Industries Series 87000, or approved equal. The manufacturers recommended tooling shall be used. Mechanical type connectors shall not be used.
- 3. All copper conductors No. 10 AWG & smaller shall be terminated and spliced with Ideal Industries wing-nut wire connectors, or approved equal compression connectors. The flame-retardant, thermoplastic insulated type shall be used to isolate the terminal from other metal parts and equipment.
- Splices and joints shall be insulated with materials approved for the particular use, location, voltage, and temperature. Insulation shall be not less than that of the conductors being joined.
- 5. Plastic electrical insulating tape shall be flame retardant, cold and weather resistant.

D. Cable Tying:

- 1. All circuit and control wiring in cabinets, panels, pullboxes, wireways, and junction boxes shall be tied and held with nylon Ty-Rap cable ties as manufactured by Thomas & Betts Co., or approved equal.
- Wire identification ties fastened to conductors at the point of attachment to terminal blocks and equipment components shall be nylon, self-locking Ty-Raps as manufactured by Thomas & Betts Co., and Ideal Industries Series Ty-51M, 53M, or approved equal.

E. Tags:

1. Cables shall be tagged in all wireways, pull boxes, wireways and wiring gutters of panels. Where two or more circuits run to or through a control device, outlet box or junction box, each circuit shall be tagged as a guide in making connections.

- 2. Tags for feeders shall indicate feeder number, size, phase, voltage, origin and termination. Feeder tags shall identify all phases individually.
- 3. Tags for control and alarm wiring shall indicate type of control or alarm, size of wire and origin and termination.
- Tags shall be Thomas Betts Co., Ideal Industries, wire-marker dispenser type, self laminated wire markers.

F. Lubrication:

1. Wire lubricating compound shall be suitable for the wire insulation and conduit with which it is used, and shall not harden or become adhesive. Lubricating compound shall be ideal industries Yellow 77 Type, or approved equal. Lubricating compound shall not be used on wire for isolated type electrical power systems.

G. Inspection:

- Contractor shall examine the areas and conditions under which wire and cable are to be installed, and notify Commissioner in writing of conditions detrimental to proper and timely completion of the work.
- 2. Do not proceed with the work until unsatisfactory conditions have been corrected.

H. Installation:

 Coordinate cable and wire installation work with electrical raceway and equipment installation work, as necessary for proper interface.

3.02 FIELD QUALITY CONTROL

- A. Visual and Mechanical Inspection:
 - Inspect for physical damage and proper connection in accordance with single line diagram.
 - 2. Cable connections shall be tightened using a calibrated torque wrench.

B. Electrical Test:

- 1. Megger conductors phase-to-phase and phase-to-ground for continuity and insulation tests before connection to utilization devices for the following:
 - a. 100 percent of feeders
 - b. 10 percent of branch circuits
 - c. 100 percent of 3-phase motor branch circuits.
- 2. Verify phase rotation for all 3-phase motor circuits.
- C. Perform tests prior to connecting equipment and in presence of authorized representatives.
- D. Exercise suitable and adequate safety measures prior to, during, and after the high potential tests, including placing warning signals and preventing people and equipment from being exposed to the test voltages.
- E. Submit certified written report of test results to Commissioner.
- F. Correct installation of or replace cable testing below manufacturer's standards.
- G. Subsequent to wire hook-ups, energize circuit and demonstrate functioning in accordance with requirements.

END OF SECTION 26 05 19

THIS PAGE INTENTIONALLY LEFT BLANK

SECTION 26 05 26 - GROUNDING AND BONDING

PART 1 - GENERAL

1.01 GENERAL REQUIREMENTS

- A. This Section is to coordinate with and be complementary to the General Conditions and Supplementary General Conditions of the Work, wherever applicable to Mechanical and Electrical Work.
- B. Section 26 05 01 Special Requirements for Electrical Work shall apply.

1.02 DESCRIPTION OF WORK

A. The work includes the providing of all labor, materials, equipment, accessories, services and tests necessary to complete and make ready for operation by the City of New York, all grounding in accordance with Drawings and Specifications and as required for a complete system.

1.03 QUALITY ASSURANCE

A. Grounding shall comply with National Electrical Code (NFPA 70) for construction and installation.

1.04 SUBMITTALS

A. Refer to Section 26 05 01 - Special Requirements for Mechanical Work and submit shop drawings. Shop drawings shall include manufacturer's catalog cuts of splice kits, ground rods and ground wire.

1.05 GUARANTEE/WARRANTY

A. Refer to Section 26 05 01, Special Requirements for Electrical Work, paragraph 1.22.

PART 2 - PRODUCTS

2.01 APPROVED MANUFACTURERS

- A. Ground Rods
 - 1. Carolina Galvanizing
 - 2. Weaver Electric

2.02 GROUNDING

- A. Ground rods shall be copper clad steel not less than i inch diameter and 10 foot long.
- B. Ground clamps shall be bronze, solderless type with bronze screws suitable for receiving required or specified conductors.
- C. Grounding conductors shall be UL and NEC approved types, copper, with insulation color identified green, except where otherwise shown on the Drawings, or specified.

D. Ground bushings shall be hot-dipped galvanized fitting with a molded phenolic fitting and shall have a tin-plated copper lay-in-lug 150EC insulation on phenolic fitting.

PART 3 - EXECUTION

3.01 INSPECTION

- A. Contractor shall examine locations where grounding is to be installed and notify Commissioner in writing of conditions detrimental to proper and timely completion of work.
- B. Do not proceed with work until unsatisfactory conditions have been corrected.

3.02 INSTALLATION

- A. Parts of the electrical installation to be grounded shall include, but not be limited to, the following: underground distribution, outdoor substation service equipment, electric service system neutral, raceway system for normal and emergency light and power distribution systems, switchgear housings, cabinets, housings and neutrals of transformers, motor frames, housings of <u>ALL</u> communications, alarm, and control panels and associated devices and conduits, lighting fixtures, lightning protection system, busway enclosures, motor control centers, individual starters, convenience power receptacles, wall lighting switches, and other non-current carrying metal parts of electrical equipment. The interconnecting of the service ground, system neutral, and equipment ground conductors shall be made within the service equipment assembly.
- B. All copper bars for grounding shall be medium hard drawn. After installation, the copper bar shall be painted with one coat of an approved lacquer.
- C. Ground conductors shall be of sizes and material in accordance with the requirements of the National Electrical Code. Cable for grounding connections shall be bare in accordance with the latest revisions of ASTM Designations B3 and B8. All open bare grounding cable shall be secured in place with cast one hole malleable clamps and clamp backs, and inch bolts.
- D. Ground wires shall be continuous without splices. There shall be no soldered joints in any ground connection. Connectors, clamps, etc. shall be solderless type.
- E. Unless otherwise shown or required, conduit shall provide grounding for motors and electrical equipment.
- F. Ground outdoor electrical equipment to driven ground rods.
- G. Ground interrupted metallic raceways with ground conductors connected to metallic raceway at each end.
- H. Ground rods shall be vertically driven with tops below grade. Where required to obtain the specified ground resistance, install multiple rods.
- I. Separately ground center taps of wye connected transformers. Provide bonding connection to the nearest metallic water piping in accordance with National Electrical Code (NFPA 70).
- J. For hospitals and Health Care Facilities, provide all grounding in accordance with Article 517 of National Electrical Code (NFPA 70) and as further described in other Sections of these Specifications.

- K. Bond all conductive piping systems in the buildings to the electrical system ground. Bonding connections shall be made as close as practical to the water pipe or service equipment ground bay.
- L. Bond the lightning protection system to the electrical system grounding electrode. Steel columns may be used in lieu of ground rods provided the columns are extended minimum 10' below grade and their concrete encasement has direct contact with earth.
- M. Where ground connections will be permanently concealed, make the connections by the exothermic process to form solid metal joints. Make accessible ground connections with mechanical pressure type ground connections.
- N. Where rock prevents the driving of vertical ground rods, install grounding electrodes in horizontal trenches to achieve the specified resistance.
- O. Services at power company interface points shall comply with the power company ground resistance requirements.
- P. Connect outdoor fences ground electrical equipment to the grounding electrode system.
- Q. Connect lightning arrestor grounds to the equipment ground bus, or ground rods as applicable.
- R. For duct banks and manholes provide a bare equipment grounding conductor in each duct bank containing medium or high voltage cables. Connect the grounding conductor to the switchgear ground bus, to all the manhole hardware, to the cable shielding of medium or high voltage cable splices and terminations, and equipment enclosures.

3.03 FIELD QUALITY CONTROL

- A. Upon completion of grounding system, test system for continuity and resistance to demonstrate compliance with requirements and submit certification to Commissioner that material and installation has been properly installed.
- B. Inspect all connections prior to concealing same.

END OF SECTION 26 05 26

THIS PAGE INTENTIONALLY LEFT BLANK

SECTION 26 05 33 - RACEWAYS AND INSTALLATION COMPONENTS

PART 1 - GENERAL

1.01 GENERAL REQUIREMENTS

- A. This Section is to coordinate with and be complementary to the General Conditions and Supplementary General Conditions of the Work, wherever applicable to Mechanical and Electrical Work.
- B. Section 26 05 01 Special Requirements for Electrical Work shall apply.

1.02 DESCRIPTION OF WORK

- A. The requirements of this section apply to raceway work required for the protection of electrical conductors. Raceways are required for all wiring unless otherwise specified.
- B. The work includes the furnishing and installation of completely coordinated, effectively grounded raceway systems complete with boxes, fittings, flexible connections to vibrating equipment and other accessories, as required. Conduit or tubing sizes referred to in the Specifications and on the Drawings are nominal trade sizes.

1.03 QUALITY ASSURANCE

- A. Manufacturers Firm regularly engaged in manufacture of raceways and accessories of the types required and whose products have been in satisfactory use in similar service for not less than 3 years.
- B. Raceways and installation components shall be listed and labeled by Underwriters Laboratories and comply with applicable sections of National Electrical Manufacturers Association standards.
- C. All outdoor installations shall be weatherproof.

1.04 SUBMITTALS

- A. Refer to Section 26 05 01, Special Requirements for Electrical Work.
- B. Submit a list of proposed manufacturers for all raceways and components.
- C. Submit shop drawings for the following:

1.05 GUARANTEE/WARRANTY

A. Refer to Section 26 05 01 para. 1.22, Special Requirements for Electrical Work.

PART 2 - PRODUCTS

2.01 APPROVED MANUFACTURERS

A. Raceways

- 1. Metallic:
 - a. Wheatland Tube Co.
 - b. Allied Tube & Conduit Corp.

- c. Triangle PWC, Inc.
- 2. PVC:
 - a. Carlon
 - b. Electri-Flex Co.
 - c. Thomas & Betts
- Wireways:
 - a. Panduit Corp.
 - b. Square "D" Company
 - c. Hoffman Engineering Co.

B. Raceway Fittings

- 1. O.Z. Electrical Mfg. Co., Inc.
- 2. Appleton Electric Co.
- 3. Crouse-Hinds Co.
- 4. Thomas and Betts Co.

C. Boxes

- 1. O.Z./Gedney
- 2. Crouse-Hinds Co.
- 3. Raco Inc.
- 4. Russell & Stoll Co.
- 5. Steel City Electric Co.

2.02 RACEWAYS AND FITTINGS

A. Raceways:

- 1. All conduit shall be i inch minimum.
- 2. Rigid steel conduit: Shall be full weight steel pipe, hot dipped galvanized inside and outside, threaded.
- 3. Flexible steel conduit (Greenfield): Shall be continuous single strip, galvanized.
- 4. Liquid-tight, flexible steel conduit: Shall be zinc coated and consist of flexible galvanized steel tubing over which is extruded a liquid-tight jacket of polyvinyl chloride (PVC).
- 5. Polyvinyl chloride conduit (PVC):
 - a. Shall be self-extinguishing, UL listed.
- 6. Wiring troughs: Refer to Section 16141, 2.2 B.

B. Conduit Fittings:

- Thread compounds shall be UL approved conductive type to insure low resistance ground continuity through conduit.
- 2. Metallic conduit fittings shall be corrosion resistant.
- 3. Bushings shall be of the metallic insulated type.
- 4. For weatherproof and dustight installations provide liquid-tight fittings with sealing rings and insulated throat.
- 5. Rigid steel conduit fittings:
 - a. Fittings shall be standard threaded couplings, locknuts, bushings, and elbows.
 - b. Sealing fittings shall be of the threaded cast iron type. Sealing fittings used to prevent passage of water vapor shall be of the continuous drain type. In concealed work, each fitting shall be installed in a flush steel box with blank coverplate having the same finish as that of other electrical plates in the room.
- 6. Flexible steel conduit (Greenfield) fittings.
- Liquid-tight flexible metal conduit fittings:
 - a. Shall be of a type incorporating a threaded grounding cone, a steel or plastic compression ring, and a gland for tightening. Connectors shall have insulated throats. Shall be UL approved for ground continuity.

2.03 INSTALLATION COMPONENTS

A. Sleeves:

- 1. Provide and assume responsibility for locating and maintaining in proper position all sleeves required for the work. See Section 26 05 01 General Requirements for Mechanical and Electrical Work for sleeves specification.
- 2. For raceways through sleeves, provide seals of compression neoprene or O.Z. Type WSC compound on both sides.
- 3. For cables in raceways through sleeves, provide seals similar to O.Z. Type WSC compound or Type C series terminators.
- 4. Through floors, exterior masonry walls and roof sleeves shall be schedule 40 galvanized steel pipe. For other areas, sleeves shall be 18 gauge galvanized sheet steel.

2.04 SUPPORTS

A. Conduit Supports:

- 1. All parts and hardware shall be zinc-coated or have equivalent corrosion protection.
- 2. Individual conduit hangers, shall be designed for the purpose, have pre-assembled closure bolt and nut, and provisions for receiving hanger rod.
- Solid masonry and concrete anchors shall be a type approved for the purpose.

B. Fasteners:

- 1. Furnish all fasteners and hardware compatible with the materials and methods required for attachment of supporting devices.
 - Slotted-Type Concrete Inserts: Galvanized pressured steel plate complying with ASTM A 283; box-typed welded construction with slot designed to receive steel nut and with knockout cover; hot-dipped galvanized in compliance with ASTM A 386.
 - b. Masonry Anchorage Devices: Expansion shields complying with Federal Specification FF-S-325, as follows:
 - 1) Furnish lead expansion shields for machine screws and bolts 1/4" and smaller; head-out embedded nut type, single unit class, Group I, Type 1, Class 1.
 - 2) Furnish lead expansion shields for machine screws and bolts larger than ¼" in size; head-out embedded nut type, multiple unit class, Group I, Type 1, Class 2.
 - 3) Furnish bolt anchor expansion shields for lag bolts, zinc alloy, long-shield anchors class, Group II, Type 1, Class 1.
 - Furnish bolt anchor expansion shields for bolts, closed-end bottom bearing class, Group II, Type 2, Class I.

c. Toggle Bolts:

- 1) Tumble-wing type, complying with Federal Specification FF-B-588, type, class and style as required.
- d. Nuts, Bolts, Screws, Washers:
 - General: Furnish zinc-coated fasteners, with galvanized complying with ASTM A 153 for exterior use or where built into exterior walls. Furnish fasteners for the type, grade and class required for the particular installation.
 - 2) Standard Nuts and Bolts: Regular hexagon head type, complying with ASTM A 307, Grade A.
 - 3) Lag Bolts: Square head type, complying with Federal Specification FF-B-561.
 - 4) Machine Screws: Cadmium plated steel, complying with Federal Specification FF-S-92.
 - 5) Wood Screws: Flat head carbon steel, complying with Federal Specification FF-W-92.
 - 6) Plain Washers: Round, general assembly grade carbon steel, complying with Federal Specification FF-W-92.

7) Lock Washers: Helical spring type carbon steel, complying with Federal Specification FF-W-84.

C. "C" Beam Clamps:

 For 3" Conduit Maximum: Gedney Electric Co. IS-500 Series bean clamp with H50WB Series hangers; Kindorf Elec. Prod. Div. 500 Series hanger; Appleton Electric Co. BH-500 Series beam clamp with H50W/B Series hanger.

D. Pipe Straps:

 Two hole steel conduit straps with Galv-Krom finish, Kindorf Elec. Prod. Div./Midland Ross Corp. C-144 or C-280 Series.

2.05 BOXES

A. Junction and Pull Boxes:

- 1. Junction and pull boxes shall be made of galvanized sheet steel and with screw-on covers, except as noted, and will include insulated supports for cables.
- Provide junction and/or pull boxes as noted or as required. all junction and pull boxes shall be accessible.
- 3. Junction and pull boxes located outdoors and in damp locations shall be galvanized cast iron with threaded hubs and gaskets.

PART 3 - EXECUTION

3.01 INSPECTION

- A. Contractor shall examine locations where raceways and installation components are to be installed, determine space conditions and notify Commissioner in writing of conditions detrimental to proper and timely completion of the work.
- B. Do not proceed with the work until unsatisfactory conditions have been corrected.

3.02 INSTALLATION

A. Raceways:

- Install raceways in accordance with applicable requirements of NEC and National Electrical Contractors Association's "Standard of Installation", and in accordance with recognized industry practices.
- 2. The routing and location of conduit runs are generally not dimensional on the drawings but shall be determined in the field to suit the locations of equipment, to conform to structural features and to avoid interferences. Coordinate with equipment configuration and exact location prior to connection.
- Support by means of ceiling trapeze, strap hangers, or wall brackets, structural steel
 angles or channels. Secure raceways to supports with pipe straps or U-bolts. Spacing of
 support shall be as per NEC. Provide U-bolts at each floor level for riser raceways and
 connect to acceptable supports.
- 4. Mount supports to structure with toggle bolts on hollow masonry, expansion shields or inserts on concrete and brick, machine screws on metal, wood screws on wood.
- Allow a 6 in. minimum separation between raceways and steam and hot water pipes.
 Provide approved thermal insulation for electric lines where this separation cannot be maintained.
- 6. Mechanically join all metal raceways, enclosures and junction boxes to form a continuous electrical conductor. Connect all electrical boxes, fittings and cabinets so as to provide effective electrical continuity and firm mechanical assembly. Maintain grounding

- continuity of interrupted metallic raceways with ground conductor, sized in accordance with the NYCEC.
- 7. Provide long radius bends for empty raceway system where required to satisfy the system cabling requirements.
- 8. Damaged or deformed raceway shall be removed and replaced.
- For conduits entering the building, perform the following:
 - Plug all empty raceways.
 - b. Enter through floor or wall entrance fittings. The entrance fittings shall have a gland assembly which shall be capable of providing a seal around the conduit or cable to withstand 50 foot head of water without leakage. The sealing assembly shall be similar to O-Z Gedney Type "FSK" or "FSCS".
- 10. Work with extreme care near existing ducts, conduits, cables and other utilities to avoid damaging them.
- 11. For conduit installation in or under concrete.
 - Where located in concrete fill, the conduit shall have a minimum of 1 in, cover.
 - Where located under the building, conduit shall be concrete encased or PVC coated rigid steel.
- 12. Permitted Uses:
 - a. Rigid Galvanized Steel Conduit (RGS):
 - 1) RGS shall be used under slab, for exposed runs on the exterior of the building and lighting poles.
 - b. Flexible steel conduit:
 - 1) Flexible steel conduit "Greenfield", shall be used for the following applications: for short connections where rigid conduit or tubing is impracticable, from outlet box to recessed lighting fixture with minimum length of 4 ft. and a maximum length of 6 ft., and for final connections to vibrating equipment other than motors and transformers in dry locations only.
 - c. Polyvinyl chloride conduit (PVC):
 - 1) Shall be used for direct burial underground installations.
 - 2) Cut ends square, ream smooth, wipe clean, apply approved solvent cement and quarter turn as drawing up tight.
 - 3) Convert to steel conduit using adaptors when entering the building from underground locations.
 - 4) Maintain a 3 ft. minimum clearance of PVC conduits from hot water lines.
- 13. Provide expansion-deflection fittings with bonding jumper at expansion joints and on length of runs in accordance with manufacturer's recommendations.

B. Sleeves:

- 1. Sleeves shall be provided in accordance with the following guidelines:
 - Set required sleeves and inserts in place during progress of construction to avoid cutting of completed work.
 - b. Provide sleeves for raceway passing through floors and foundations. Determine exact location of sleeves in field to avoid interference with structural members or equipment of other trades.

C. Fire-Stops:

- 1. Where wiring, conduits, pass through fire partitions, fire walls, or floors, install an approved fire-stop that provides an effective barrier against the spread of fire, smoke and gases. Firestop material (Heat activated putty and a high temperature fiber material) shall be packed tight and shall completely fill clearances between raceways and openings. It shall be applied concurrently with the installation of the wiring. The fire stop fittings shall have a U.L. classified hourly rating equal to the fire rating of the floor or wall.
- 2. Floor, exterior wall, and roof seals shall also be made watertight. Mineral wood, oakum, grout or duct seal stuffed into or around penetrations shall not be used.
- D. Outlet Boxes:

- 1. Set boxes square and true with the building finish. Boxes shall be secured to the building structure by adjustable strap irons.
- 2. Securely fasten exposed outlet boxes by attaching to permanent inserts or lead anchors with machine screws. Adequately support all boxes during construction to prevent movement.
- E. Panelboard, Junction and Pull Boxes:
 - 1. Panelboard, junction and pull boxes shall be located clear of other trades equipment, accessible, supported from the building structure, and independent of the conduits.

END OF SECTION 26 05 33

SECTION 26 05 43 - DUCTBANKS AND HANDHOLES

PART 1 - GENERAL

1.01 GENERAL REQUIREMENTS

A. This Section is to coordinate with and be complementary to the General Conditions and Supplementary General Conditions of the Work, wherever applicable to Mechanical and Electrical Work.

1.02 DESCRIPTION OF WORK

- A. The requirements of this Section apply to electrical underground ductbanks and handholes work required for the protection of electrical distribution lines.
- B. The work includes the providing of completely coordinated grounded underground ductbank systems complete with conduit, handholes, fittings and accessories, as specified and as required for a complete system. Conduit sizes referred to in the Specifications and on the Drawings are nominal internal diameters.

1.03 QUALITY ASSURANCE

- A. Manufacturers Firm regularly engaged in manufacture of ductbanks and manholes of types and capacities required and whose products have been in satisfactory use in similar service for not less than 3 years.
- B. Provide ductbanks and handholes which have been listed and labeled by Underwriters Laboratories and comply with applicable portions of National Electrical Manufacturers Association standards.

1.04 SUBMITTALS

A. Submit shop drawings for conduit and handholes.

1.05 GUARANTEE/WARRANTY

A. Provide manufacturer's guarantee/warranty for conduit and handholes, which shall be a minimum of 1 year against manufacturer defects.

PART 2 - PRODUCTS

2.01 APPROVED MANUFACTURERS

A. Raceways

- 1. Metallic:
 - a. Wheatland Tube Co.
 - b. Triangle Conduit and Cable Co.
 - c. Allied Tube & Conduit
- 2. PVC:
 - a. Carlon
 - b. Queens City
 - c. National
- 3. Precast Concrete Conduit:

- Concrete Conduit Co.
- B. Raceway Fittings
 - 1. O.Z. Electrical Mfg. Co., Inc.
 - 2. The Thomas and Betts Co.
 - 3. Appleton Electric Co.
- C. Handholes
 - 1. Hubbell Power Systems, Inc., polymer concrete boxes
 - 2. Highline Products, polymer concrete boxes

2.02 CONDUIT

- A. Rigid steel conduit: Shall be full weight steel pipe, hot dipped galvanized inside and outside, threaded.
- B. Intermediate metal conduit: Shall be intermediate steel pipe, hot dipped galvanized, threaded.
- C. Conduit for exterior direct burial shall be galvanized rigid steel with PVC jacket. Conform to RN-1. Follow manufacturers recommended installation procedures to maintain continuous integrity of PVC jacket over couplings, etc. Plug ground integrity.

2.03 CONDUIT FITTINGS

- A. Couplings and connections in concrete shall be watertight. Thread compounds shall be UL approved conductive type to insure low resistance ground continuity through conduit.
- B. Metallic conduit fittings shall be corrosion resistant.
- C. Bushings shall be of the metallic insulated type.
- D. For weatherproof and dust tight installations provide liquid-tight fittings with sealing rings and insulated throat.
- E. Material for setting shall be steel or malleable iron only.
- F. Rigid steel conduit fittings:
 - 1. Fittings shall be standard threaded couplings, locknuts, bushings, and elbows.
 - 2. Sealing fittings shall be of the threaded cast iron type. Sealing fittings used to prevent passage of water vapor shall be of the continuous drain type.
- G. Direct burial conduit fittings shall be as recommended by the conduit manufacturer, i.e., PVC jacket on fittings shall correlate with PVC jacket of direct buried rigid galv. steel conduit to RN-1.

2.04 HANDHOLES

A. Handholes shall consist of precast polymer concrete boxes and covers.

PART 3 - EXECUTION

3.01 DUCTBANKS AND HANDHOLES

A. Handhole Installation:

- 1. Handholes shall be located at the approximate locations shown on the Drawings and coordinated with the location of other utilities, grades, and paving.
- 2. The top of frames and covers for handholes shall be flush with the finished surface of pavements, and flush with finished grade in unpaved areas.
- 3. Frames and covers in roadways and paved areas shall be traffic type. In unpaved areas, frames and covers may be non-traffic type.
- 4. Ground Rods and Grounding in Manholes:
 - a. Drive a ground rod into the earth at the bottom of the handhole. Ground rods shall protrude approximately four inches above the earth in the bottom of the handhole.
 - b. Install ground wires around the inside perimeter of the handhole and anchor them to the walls. Connect the wires to the ground rods by the exothermic welding process to form solid metal joints, and bond the ground wires to the exposed non-current carrying metal parts of racks, etc., in the manholes. Also bond the wires to duct bank bare equipment grounding conductors.

B. Duct Line Installation:

- Duct lines shall be in accordance with the NEC, as shown on the Drawings, and as herein specified.
- 2. Ducts shall be sloped to drain towards handholes, and away from building and equipment entrances. Pitch shall be not less than four inches in 100 feet. Curved sections in duct lines shall consist of long sweep bends with a minimum radius of 50 feet in the horizontal and vertical directions. The use of manufactured bends is limited to building entrances and stub-ups to equipment.
- 3. Underground conduit stub-ups to equipment inside of buildings shall be galvanized rigid steel, and shall extend a minimum of 10 feet clear of foundations. Stub-ups to equipment, mounted on outdoor concrete slabs, shall be galvanized rigid steel, and shall extend a minimum of five feet away from edge of slab. Install insulated grounding bushings on the terminations. Steel conduits shall be coupled to the ducts with suitable adapters.
- 4. Upon completion of the duct bank installation, a standard flexible mandrel shall be pulled through each duct to loosen particles of earth, sand, or foreign material left in the line. The mandrel shall be not less than 12 inches long, and shall have a diameter ½" less than the inside diameter of the duct. A brush with stiff bristles shall then be pulled through each duct to remove the loosened particles. The diameter of the brush shall be the same as, or slightly larger than, the diameter of the duct.
- 5. Seal the ducts and conduits at building entrances, and at outdoor terminations for equipment, with a suitable non-hardening compound to prevent the entrance of moisture and gases.
- 6. Duct lines shall consist of single or multiple duct assemblies encased in concrete installed with top of duct bank not less than 30 inches below established grade. Ducts shall be uniform in size and material throughout the installation, unless otherwise shown or specified..
- Couple the ducts with proper couplings. Couplings shall be staggered in rows and layers to insure maximum strength and rigidity of the duct bank.
- 8. Ducts shall be kept clean of earth, sand, or gravel during construction, and sealed with tapered plugs upon completion of each portion of the work.
- 9. Where new ducts, conduits, and concrete envelopes are to be joined to existing handholes, ducts, conduits and concrete envelopes, make the joints with the proper fittings and fabricate the concrete envelopes to insure smooth durable transitions.

3.02 CONDUIT

- A. Conduits located underground beyond the building shall be installed as follows:
 - 1. With a minimum of 18 inches of top cover, above the conduits, and sloped away from the building.

- 2. Placed over well-tamped trench bottom and on concrete blocks 5 ft. on center. Conduits shall be anchored to prevent their movement. Conduit joints shall be staggered a minimum of 6 in. apart. All joints shall be watertight.
- B. For conduits entering the building, and for the handholes preceding the conduits entry to the building, perform the following:
 - 1. Plug all empty raceways.
 - 2. Enter through floor or wall entrance fittings. The entrance fittings shall have a gland assembly which shall be capable of providing a seal around the conduit or cable to withstand 50 foot head of water without leakage. The sealing assembly shall be similar to O-Z Gedney Type "FSK" or "FSCS".
- C. Work with extreme care near existing ducts, conduits, cables and other utilities to avoid damaging them.
- D. Inspection
 - Contractor shall examine locations where raceways and installation components are to be installed, determine space conditions and notify Architect in writing of conditions detrimental to proper and timely completion of the work.
 - 2. Do not proceed with the work until unsatisfactory conditions have been corrected.
- E. Installation
 - Install ductbanks and manholes in accordance with manufacturer's written instructions, and with recognized industry practices, to ensure that the installation complies with requirements and serves intended purposes.
 - Coordinate with other work as necessary to interface underground installation with other components of systems.
 - 3. Before installing warning tape, backfill trench to within 12 inches of finished grade. Install tape continuously along entire length of trench, and complete backfill operation.

END OF SECTION 26 05 43

SECTION 26 56 68 - EXTERIOR ATHLETIC LIGHTING

PART 1 - GENERAL

1.01 GENERAL REQUIREMENTS

- A. This Section is to coordinate with and be complementary to the General Conditions and Supplementary General Conditions of the Work, wherever applicable to Mechanical and Electrical Work.
- B. Section 26 05 01 Special Requirements for Electrical Work shall apply.

1.02 QUALITY ASSURANCE

- A. "Manufacturers" Firms regularly engaged in the manufacture of wire and cable of specified types and ratings, whose products have been in satisfactory use in similar service for not less than 3 years.
- B. Contractor shall have within the last five (5) consecutive years prior to bid opening, have successfully completed in a timely fashion at least three (3) projects similar in scope and type to the required work.
- C. Provide poles, luminaires, control equipment and devices which have been listed and labeled by Underwriters' Laboratories, and comply with applicable portions of National Electrical Manufacturers Association Standards.

1.03 SUBMITTALS

A. Refer to Section 26 05 01, Special Requirements for Electrical Work, and submit shop drawings.

1.04 GUARANTEE/WARRANTY

A. Refer to Section 26 05 01, Special Requirements for Electrical Work para. 1.22.

1.05 SCOPE

- A. Work covered by this section of the specifications shall conform to the contract documents, engineering plans as well as state and local codes.
- B. The purpose of these specifications is to define the performance and design standards for South Shore Babe Ruth Field. The manufacturer / contractor shall supply lighting equipment to meet or exceed the standards set forth by the criteria set forth in these specifications.
- C. The sports lighting will be for the following fields:
 - 1. Field 1
 - 2. Field 2
- D. The primary goals of this sports lighting project are:
 - 1. Guaranteed Light Levels: Selection of appropriate light levels impact the safety of the players and the enjoyment of spectators. Musco lighting system is the Basis of Design.

1.06 LIGHTING PERFORMANCE

A. Performance Requirements: Playing surfaces shall be lit to an average constant light level and uniformity as specified in the chart below. Light levels shall be held constant for one year. Lighting calculations shall be developed and field measurements taken on the grid spacing with the minimum number of grid points specified below. Average illumination level shall be measured in accordance with the IESNA LM-5-04. Light levels shall be guaranteed from the first 100 hours of operation for the maximum warranty period.

Area of Lighting	Average Constant Light Levels	Maximum to Minimum Uniformity Ratio	Grid Points	Grid Spacing
Field 1-2 Infields	50 footcandles	2.0:1.0	25	30' x 30'
Field 1-2 Outfields	30 footcandles	2.5:1.0	62	30' x 30'

- Independent Test Report: The Contractor must provide an independent test report clarifying the system meets the lumen control strategy and verifying the field performance of the system for the duration of the useful life of the lamp based on lamp replacement hours. Report shall be signed by a licensed professional engineer with outdoor lighting experience. If report is not provided at least 10 days prior to bid opening, the manufacturer shall provide the initial and maintained designs called for under section 1.8. of this specification.
- 2. Mounting Heights: Contractor to design pole height to ensure proper aiming angles for reduced glare and to provide better playability. The pole mounting height from the playing field surface is 70'.

1.07 LIFE CYCLE COSTS

- A. Energy Consumption: The average kWh consumption for the field lighting system shall be 56.3 or less.
- B. Remote Lighting Control System: System shall allow Commissioner and users with a security code to schedule on/off system operation via a web site, phone, fax or email up to ten years in advance. Manufacturer shall provide and maintain a two-way TCP/IP communication link. Trained staff shall be available 24/7 to provide scheduling support and assist with reporting needs.

The City of New York may assign various security levels to schedulers by function and/or fields. This function must be flexible to allow a range of privileges such as full scheduling capabilities for all fields, to only having permission to execute "early off" commands by phone.

Controller shall accept and store 7-day schedules, be protected against memory loss during power outages, and shall reboot once power is regained and execute any commands that would have occurred during outage.

1.08 WARRANTY AND GUARANTEE

A. Each manufacturer shall supply a signed warranty covering the entire system for one year.

1.09 DELIVERY TIMING

A. Equipment On-Site: The equipment must be on-site 4-6 weeks from receipt of approved submittals and receipt of complete order information.

1.10 SUBMITTALS

- A. Design Approval: The engineer will review shop drawings from the manufacturers to ensure compliance to contract drawings and the specification. If the design meets the design requirements of contract drawings and of the specifications, a letter will be issued to the manufacturer indicating approval for the specific design submitted.
- B. Light Level Requirements: Manufacturer shall provide computer models guaranteeing light levels on the field over one year. Relamping schedule shall be provided as follows:

3000	0.65
	<u> </u>

Infields	76.92 footcandles	50 footcandles	2.0:1.0	25	30' x 30'
Outfields	46.15 footcandles	30 footcandles	2.5:1.0	82	30' x 30'

PART 2 - PRODUCT

2.01 LIGHTING SYSTEM CONSTRUCTION

- A. System Description: Lighting system shall consist of the following:
 - 1. Factory designed galvanized steel poles, crossarm assembly, base plates and anchors.
 - 2. All luminaires shall be constructed with a die-cast aluminum housing or external hail shroud to protect the luminaire reflector system.
 - 3. Manufacturer will remote all ballasts and supporting electrical equipment in aluminum enclosures mounted approximately 10' above grade. The enclosures shall include ballast, capacitor and touch-safe fusing to indicate when a fuse is to be replaced for each luminaire. Safety disconnect per circuit for each pole structure will be located in the enclosure.
 - 4. Wire harness complete with an abrasion protection sleeve, strain relief and plug-in connections for fast, trouble-free installation.
- B. Manufacturing Requirements: All components shall be designed and manufactured as a system. All luminaires, wire harnesses, ballast and other enclosures shall be factory assembled, aimed, wired and tested.
- C. Durability: All exposed components shall be constructed of corrosion resistant material and/or coated to help prevent corrosion. All exposed carbon steel shall be hot dip galvanized per ASTM A123. All exposed aluminum shall be powder coated with high performance polyester or anodized. All exterior reflective inserts shall be anodized, coated, and protected from direct environmental exposure to prevent reflective degradation or corrosion. All exposed hardware and fasteners shall be stainless steel of 18-8 grade or better, passivated and coated with aluminum-based thermosetting epoxy resin for protection against corrosion and stress corrosion cracking. Structural fasteners may be carbon steel and galvanized meeting ASTM A153 and ISO/EN 1461 (for hot dipped galvanizing), or ASTM B695 (for mechanical galvanizing). All wiring shall be enclosed within the crossarms, pole, or electrical components enclosure.

Enhanced corrosion protection package: Due to the potentially corrosive environment for this project, manufacturers must provide documentation that their products meet the following enhanced requirements in addition to the standard durability protection specified above:

- Exposed carbon steel horizontal surfaces on the crossarm assembly shall be galvanized to a five (5) mil minimum average thickness.
- 2. Exposed die cast aluminum components shall be Type II anodized per MIL-STD-8625 and coated with high performance polyester.
- Exposed extruded aluminum components shall be Type II anodized per MIL-STD-8625 and coated with high performance polyester.
- D. Lightning Protection: All structures shall be equipped with lightning protection meeting NFPA 780 standards. Contractor shall supply and install a grounding electrode of not less than 5/8 inch diameter and 8 feet long, with a minimum of 10 feet embedment. Grounding electrode shall be connected to the structure by a grounding electrode conductor with a minimum size of 2 AWG.
- E. Safety: All system components shall be UL Listed for the appropriate application.
- F. Provide each pole ground testing and furnish test report to Engineer.
- G. Electric Power Requirements for the Sports Lighting Equipment:
 - 1. Electric power: 208 Volt, 3 Phase
 - 2. Maximum total voltage drop: Voltage drop to the disconnect switch located on the poles shall not exceed three (3) percent of the rated voltage.

2.02 LIGHTING CONTROL PANEL

- A. NEMA 1 enclosure
- B. 100 K AIC rating
- C. Fused disconnect switch
 - 1. 3-pole
 - 2. 200 A fused at 150 A
 - Lockable handles
- D. On-Auto-Off selector switch
- E. Mechanically held 7-day/24 hours digital programmable timer with photocell On/Timer Off function
- F. Similar to Square D combination lighting contactors

2.03 PHOTOCONTROLS

- A. Provide photoelectric controls for control of lighting to obviate operation of security lighting during daylight periods.
- B. Photocells shall be standard EEI-NEMA twistlock type solid state, polyvolt type to operate on 110V line voltages, 60 Hz. Photocell shall be provided with silicon diode sensor. <u>Cadmium</u> sulfide type is not acceptable.
- C. Photocells shall be as manufactured by Area Lighting Research Model SST-IES, General Electric, Magniflood or Ripley.

D. Provide EEI-NEMA twistlock receptacle mounted in cast outlet box for mounting of photocontrol.

PART 3 - EXECUTION

3.01 FIELD QUALITY CONTROL

- A. Illumination Measurements: Upon substantial completion of the project and in the presence of the Contractor, Project Engineer, Commissioner, and Manufacturer's Representative, illumination measurements shall be taken and verified. The illumination measurements shall be conducted in accordance with IESNA LM-5-04.
- B. Testing and Aiming: The Contractor shall obtain from the manufacturer of the floodlighting luminaries, computer-generated illuminance distribution and aiming diagrams. The diagrams shall be submitted for approval with the luminaire shop drawings. The minimum criteria for acceptance shall be the average maintained illuminance shall meet or exceed Babe Ruth Lighting Guideline. Contractor shall be responsible for aiming of fixture to provide uniform lighting across fields and in conjunction to the Babe Ruth Lighting Guideline.

Contractor shall provide for a final, one-time night time adjustment to the lights to the satisfaction of the City of New York.

The Contractor shall lay out a grid on the playing areas using the approved aiming diagram using appropriate markers placed on the field. Using the aiming sights provided with the luminaries, the Contractor shall carefully direct each light at the appropriate marker on the field.

PART 4 - APPROVED MANUFACTURERS

- 4.01 MANUFACTURERS
 - A. Musco
 - B. ABS Lighting
 - C. Philips/Gardco

END OF SECTION 26 56 68

THIS PAGE INTENTIONALLY LEFT BLANK

SECTION 31 10 00 - SITE CLEARING

PART 1 - GENERAL

1.1 RELATED DOCUMENTS

A. Drawings and general provisions of the Contract, including General and Supplementary Conditions and Division 01 Specification Sections, apply to this Section.

1.2 SUMMARY

- A. This Section includes the following:
 - 1. Selected tree removal
 - 2. Clearing and grubbing.
 - 3. Stripping and stockpiling topsoil.
 - 4. Stripping and stockpiling skinned infield clay.
 - 5. Removing site improvements to facilitate the Work.

B. Related Sections

- 1. Section 01 56 39 Temporary Tree Protection
- 2. Section 32 90 01 Restore Skinned Infield Areas.
- 3. Section 32 92 00 Restore Turf Areas.

1.3 DEFINITIONS

- A. Topsoil: Natural or cultivated surface-soil layer containing organic matter and sand, silt, and clay particles; friable, pervious, and black or a darker shade of brown, gray, or red than underlying subsoil; reasonably free of subsoil, clay lumps, gravel, and other objects more than 2 inches in diameter; and free of subsoil and weeds, roots, toxic materials, or other non-soil materials.
- B. Tree Protection Zone: Area surrounding individual trees or groups of trees to be protected during construction, and defined by the drip line of individual trees or the perimeter drip line of groups of trees, unless otherwise indicated.
- C. Infield Clay: proportioned blend of clay and sand placed in baseball infield areas.

1.4 MATERIAL OWNERSHIP

A. Except for stripped topsoil subject to Section 32 92 00, and infield clay subject to Section 32 90 01, or other materials indicated to remain Owner's property, cleared materials shall become Contractor's property and shall be removed from Project site.

1.5 SUBMITTALS

A. Existing Conditions Documentation: Comply with Section 01 56 39.

B. Record drawings, according to Division 01 Section "Project Record Documents," identifying and accurately locating capped utilities and other subsurface structural, electrical, and mechanical conditions.

1.6 QUALITY ASSURANCE

- A. Retain the services of an ISA-certified Arborist to direct tree removal and clearing and grubbing work in the vicinity of trees protected under Section 01 56 39.
 - Arborist Qualifications: ISA-Certified Arborist with membership in ISA chapter in jurisdiction where Project is located, current member of ASCA, or registered Consulting Arborist as designated by ASCA.
- B. Preinstallation Conference: Conduct conference at Project site to comply with requirements in Division 01 Section "Project Management and Coordination."

1.7 PROJECT CONDITIONS

- A. Traffic: Minimize interference with adjoining roads, streets, walks, and other adjacent occupied or used facilities during site-clearing operations.
 - 1. Do not close or obstruct streets, walks, or other adjacent occupied or used facilities without permission from Owner and authorities having jurisdiction.
 - 2. Provide alternate routes around closed or obstructed traffic ways if required by authorities having jurisdiction.
- B. Salvable Improvements: Carefully remove items indicated to be salvaged and store on Owner's premises where indicated.
- C. Utility Locator Service: Notify utility locator service for area where Project is located before site clearing.

PART 2 - PRODUCTS (Not Applicable)

PART 3 - EXECUTION

3.1 PREPARATION

- A. Protect and maintain benchmarks and survey control points from disturbance during construction.
- B. Locate and clearly flag trees and vegetation to remain.
- C. Protect existing site improvements to remain from damage during construction.
 - Restore improvements damaged by Contractor operations to their original condition.

3.2 TREE REMOVAL

A. As directed by the Arborist, remove selected trees that are greater than six inches in caliper.

- B. Grind stumps and remove roots, obstructions, and debris extending to a depth of 18 inches below exposed subgrade. Backfill excavations with stripped topsoil.
- C. Chip removed tree branches and dispose of off-site.

3.3 CLEARING AND GRUBBING

- A. Clear and grub work areas.
 - Remove vegetation shown on the Drawings and as directed by the Arborist.
 - 2. Remove shallow roots, obstructions, and debris in topsoil layer. Comply with requirements of Section 01 56 39 to grub within tree root protection zone.
 - 3. Chip removed tree branches and dispose of off-site.
- B. Fill depressions caused by clearing and grubbing operations with stripped topsoil.
 - 1. Place fill material in horizontal layers not exceeding a loose depth of 6 inches, and compact each layer to a density equal to adjacent original ground.

3.4 TOPSOIL STRIPPING

- A. Strip turf before stripping topsoil.
- B. Strip topsoil to subsoil depth. Do not contaminate stripped topsoil with underlying subsoil.
- C. Stockpile topsoil materials. Grade and shape stockpiles to drain surface water. Cover to prevent windblown dust.
 - 1. Limit height of topsoil stockpiles to 72 inches.
 - 2. Do not stockpile topsoil within tree protection zones.
 - 3. Dispose of surplus topsoil after reseeding and turf restoration under Section 32 92 00.

3.5 INFIELD CLAY STRIPPING

- A. Test skinned area infield clay; refer to Section 32 90 01.
- B. If laboratory test results indicate that existing infield clay may be re-used on the Project site, strip skinned area infield clay to subsoil depth. Do not contaminate skinned infield clay with underlying subsoil.
- C. Stockpile stripped infield clay materials for re-use. Grade and shape stockpiles to drain surface water. Cover to prevent windblown dust.
 - 1. Limit height of stripped infield clay stockpiles to 72 inches.
 - 2. Do not stockpile stripped infield clay within tree protection zones.
 - 3. Dispose of surplus stripped infield clay after restoring under Section 32 90 01.

3.6 SITE IMPROVEMENTS

- A. Remove chain link backstop and fence components to facilitate trenching and light post installation. Re-install chain link components upon completing the Work; match and restore all metal and vinyl-cladding finishes. Replace damaged components.
- B. Remove concrete wheel stops to facilitate trenching and repaving. Wheel stops to be installed under Section 32 12 16.

3.7 DISPOSAL

- A. Disposal: Remove surplus soil material, unsuitable topsoil, obstructions, demolished materials, and waste materials including trash and debris, and legally dispose of them off Owner's property.
 - Separate recyclable materials produced during site clearing from other non-recyclable materials. Store or stockpile without intermixing with other materials and transport them to recycling facilities.

END OF SECTION 31 10 00

SECTION 31 23 10 - EARTHWORK TRENCHING

PART 1 - GENERAL

1.01 DESCRIPTION OF WORK

A. Remove all items designated to be removed for trenching and excavate trenches for new construction, fill and backfill as required, prepare subgrades and place aggregate bases for electrical conduit and handholes. Protect existing vegetation and all adjoining properties and existing structures from damage.

1.02 RELATED SECTIONS

A. Ductbanks and ManholesSection 26 05 43

1.03 REFERENCES

References and industry standards listed in this Section are applicable to the Work. Unless more restrictive criteria or differing requirements are explicitly stated in the Specifications, or mandated by governing codes or regulations, the recommendations, suggestions, and requirements described in the referenced standards shall be deemed mandatory and applicable to the Work.

- A. American Society of Testing and Materials (ASTM) standards, latest editions.
- B. All Applicable New York City Department of Environmental Protection (NYCDEP) Rules and Regulations
- C. All applicable Rules and Regulations of New York City Department of Transportation (NYCDOT), Department of Sanitation (NYCDOS), Department of Buildings (NYCDOB).

1.04 DEFINITIONS

A. Excavation

Excavation is considered unclassified and consists of removal of material encountered to contract level, stockpiling, testing, loading, handling, transporting and subsequent legal disposal of such.

B. Improvements

Man-produced items such as concrete, brick, asphalt, piping, etc. Those items not naturally occurring.

C. Non-Hazardous Excavated Material

Material that may include or contain mixtures of the following: soil (including, but not limited to, natural undisturbed material), debris, concrete and concrete products (including steel or fiberglass reinforcing rods that are embedded in the concrete), asphalt pavement, brick, glass, rock, municipal solid waste, refuse, and incidental ash. This material includes material defined in Title 6 New York Code of Rules and Regulations 360-7.1(b)(1)(i) and will exceed 6 NYCRR 375-6 Unrestricted Use and Restricted Use Soil Cleanup Objectives and NYSDEC CP-51: Soil Cleanup Guidance Supplemental Soil Cleanup Objectives.

All material excavated from the site is assumed to meet the definition of non-hazardous excavated material.

1.05 SUBMITTALS

A. Product Data

Provide manufacturer's information on the compaction equipment to be used on each type of material for review.

B. Shop Drawings

Submit shop drawings and associated calculations for sheeting, shoring, and bracing. Shop drawings and calculations shall be signed and sealed by a New York State licensed professional

C. Quality Control Submittals

Design Data:

Provide the following information:

- a. Gradation analysis for fill materials.
- b. Gradation analysis for sand backfill.

1.06 QUALITY ASSURANCE

A. Qualifications

- 1. Company specializing in performing the Work of this Section shall have a minimum of 3 years experience and shall have worked on projects of similar size.
- Preparation of details of sheeting, shoring, and bracing shall be under the direct supervision of and bear the seal of a Licensed Professional Engineer of the State of New York experienced in the design of such work, who shall also be responsible for construction supervision of such.

B. Regulatory Requirements

- 1. Work of this Section shall conform to all requirements of the NYC Building Code and all applicable regulations and guidelines of all governmental authorities having jurisdiction, including, but not limited to, safety, health, and anti-pollution regulations. Where more stringent requirements than those contained in the Building Code or other applicable regulations are given in this Section, the requirements of this Section shall govern.
- 2. Work outside the street line shall conform to the requirements of the governmental authorities or utilities having jurisdiction (i.e. DOT, DEP, etc.). Where more stringent requirements than those provided by the applicable governmental authority are given in this Section, the requirements of this Section shall govern.
- Conform to requirements of "Safety and Health Standards, Subpart P Excavations, Trenching and Shoring" - OSHA.

1.07 DELIVERY, STORAGE, AND HANDLING

- A. Imported fill and aggregate materials to be used for project are to be stockpiled separately at the producer's facility and shall be accessible to inspection and quality control (QC) testing by the NYCDDC.
- B. Stockpile material brought to the site prior to placing in order to allow for testing by the NYCDDC's testing laboratory. Stockpile material in such a manner as to prevent erosion and dust. Provide silt curbs if necessary.
- C. Testing and certification of all imported environmentally clean fill and aggregate are the responsibilities of the Contractor.

1.08 PROJECT/SITE CONDITIONS

- A. Obtain all Building Department data available on the lot and those adjacent lots affecting or being affected by the project construction.
- B. Prior to clearing and removal or abandonment of improvements, ascertain the exact locations of all existing underground utilities. Protect these during subsequent operations.
 - 1. Demolish and remove underground utilities designated to be removed. Coordinate with utility companies for shut-off of services if lines are active.
 - Consult immediately with the utility owner for directions should uncharted or incorrectly charted piping or other utilities be encountered during excavation. Cooperate with the utility owner, the NYCDDC, and owners of lots serviced by the utilities in keeping their respective services and facilities in operation. Repair damaged utilities to the satisfaction of the Utility Owner.
 - 3. Do not interrupt existing utilities serving facilities occupied and used by the NYCDDC or others during occupied hours, except when permitted in writing by the NYCDDC and the affected lot owners, and only after acceptable temporary utility service has been provided. Do not proceed with interruption of services without providing a minimum of 48 -hours notice to the affected parties and receiving their written approval.

C. Coordination

Examine drawings to determine sequence of operations, and relation to work of other trades. Start of work will signify acceptance of field conditions and will acknowledge coordination with other trades.

1.09 SEQUENCING AND SCHEDULING

A. Perform work in such a manner to ensure a minimum interference with roads, walks, adjacent properties, and facilities to remain open. Do not close or obstruct these items without obtaining permits from the agencies having jurisdiction or the permission of the adjacent owners.

PART 2 - PRODUCTS

2.01 MATERIALS

A. Restricted Excavated Material

Remove all debris not explicitly designated to be salvaged (to remain) from improvements and soil excavated during construction from premises and legally dispose of away from premises as part of the base bid.

B. Fill and Backfill

All fill and backfill shall be material classified as controlled fill by the New York City Building Code. Composition shall consist of angular sands and gravels. Flat structured material such as mica (the main component of "mole" rock) falling into the acceptable gradation or other material affecting the permeability and structural characteristics of the sand material shall be no more than .4% of the total material. Material shall not contain salts or foreign materials of any kind and the material shall show a percentage of wear by the Los Angeles wear test (ASTM C131) of not more than 35%. These fill materials shall contain no particles exceeding 4" in the largest dimension. No more than 30% of the material by weight shall be retained on a 3/4" sieve. Of the material passing the No. 4 sieve, no more than 10% shall pass the No. 200 sieve by weight. The Contractor shall provide the NYCDDC with laboratory data on material proposed for use as fill/backfill. Samples shall be collected from imported material and material proposed for reuse on-site.

C. Sand Backfill

Sand backfill shall comply with the material requirements and gradation of ASTM C-33 for fine aggregate.

2.02 EQUIPMENT

A. Provide proper compaction equipment to properly compact subgrade, fill and backfill. Subgrade compaction requirements are indicated in those sections. Employ a Licensed Professional Engineer to determine soil type and which equipment will give the proper compaction.

2.03 SOURCE QUALITY CONTROL

A. Tests

The NYCDDC's Testing Laboratory will perform the following laboratory tests:

- 1. Sieve Analysis: Performed in accordance with ASTM D422 on submitted fill samples to verify material meets gradation requirements.
- Moisture Density Curve: Optimum moisture content obtained from submitted fill samples, tested in accordance with ASTM D1557.

B. Inspection

1. Testing Laboratory

a. The NYCDDC will engage an approved Testing Laboratory or Special Inspection Agency to perform laboratory tests and field compaction testing on the fill/backfill materials and subgrade. b. The Laboratory will be responsible to and under the supervision of a Special Inspector.

2. Special Inspection

The NYCDDC will assign, under the requirements as defined in Chapter 1 Title 28 of the Administrative Code and BC 1704.7 of the 2008 NYC Building Code, a Special Inspector to supervise the testing of the controlled filling operations and approval of the subgrade bearing capacity, as well as and inspection of shoring operations as per 1704.19 of the 2008 NYC Building Code.

3. Contractor's Responsibility

Inspections and testing performed by the NYCDDC's agent(s) shall not relieve the Contractor of responsibility for performing all other testing and inspection specified herein or otherwise necessary to meet the quality control and quality assurance requirements of this Section.

PART 3 - EXECUTION

3.01 EXAMINATION

A. Verification of Conditions

Verify existing site conditions match those of the Drawings and pre-bid inspections. Notify the NYCDDC in writing prior to commencement of Work of any discrepancies.

B. Preparation

- 1. Before starting any excavation work for new construction, ascertain the exact locations of all existing underground drain lines, piping, and conduits. Consult with the Mechanical Trades.
- At location where any of the above services interfere with the excavation work, notify the NYCDDC and Mechanical Trade under whose jurisdiction such work falls before continuing with any more excavation.

3.02 PREPARATION AND PROTECTION

A. General

- Provide adequate protection measures to protect workmen and pedestrians at the site.
- Prevent damage to existing improvements designated to remain. If they are damaged during construction, restore improvements to their original condition.
- Prevent damage to improvements on adjoining properties. Restore damaged improvements to their original condition to the satisfaction of their owner. Restore grades and vegetation to their original condition or better.
- 4. Hire a qualified horticulturist or arborist to supervise the protection of and the repair or replacement of damaged trees or other vegetation, including those of adjacent properties. Vegetation damaged during construction shall be replaced with same size and type.

5. Salvable Improvements

- a. Carefully remove and protect all items to be saved and reused. Replace any items which are damaged by removal at own cost.
- b. Notify the NYCDDC in writing of any item which is damaged prior to removal so that they may ascertain the item's condition.

B. Condition Survey

- 1. General: The Contractor shall perform a general condition survey of the adjoining properties and existing buildings prior to beginning excavation. Note damage to existing structures.
- 2. Photographs: Take photographs of the building walls of the adjoining structures so that the surfaces may be examined during construction and compared with the pre-work condition. If any cracks or other stress signs are exhibited by the buildings, halt operations until corrective action has been provided and is acceptable to the NYCDDC. Take photographs of existing vegetation to record condition, size, and type.

C. Shoring, Sheeting, and Bracing

1. General

- a. Inspect site, examine existing conditions and make all necessary preparations for the safe and proper sequence of work.
- b. Properly guard and protect excavations so as to prevent them from becoming dangerous to person or property.
- c. Properly slope sides of excavation or provide shoring, sheeting and bracing to prevent caving, erosion, or gullying of sides of excavations. The sides of all excavations that are 5 feet or greater in depth measured from adjacent ground surface to the deepest point, shall be protected to prevent the sides from caving in. Alternatively, excavation sides may be sloped not steeper than 45 degrees.
- d. Brace, shore, and protect existing structures when excavations are made adjacent to the existing structures or within a distance that they will be affected by the excavation.
- e. Maintain sides and slope of excavation in safe condition until backfilling or other work is complete. Maintain shoring and bracing in place till completion of work.
- f. Provide materials for work in good serviceable order.
- g. All shoring, bracing, sheet piling, etc. is to be removed upon completion of the work where they are installed, including any portion thereof, outside of street and lot lines. Within the lot, remove all wood and cut steel elements to a minimum of 4 feet below grade. Where they interfere with new work and utilities, remove in their entirety.

D. Use of Explosives

The use of explosives is prohibited.

E. Workability of Excavation Subgrade

- 1. Take all steps necessary to prepare or improve existing conditions for proposed foundation work, including general excavation throughout the project site.
- Properly grade site and perform operations to avoid disturbing the existing subgrade and any intermediate subgrade.
- If subgrade conditions are disturbed that prevent earthwork operations or safe operation of foundation installation equipment, the Contractor shall take steps to improve subgrade conditions at own expense. Many types of soils are sensitive to disturbances such as water saturation or construction traffic and become unworkable.

3.03 EXCAVATION - ROCK

A. Excavate rock where encountered by means other than blasting.

3.04 EXCAVATION OF TRENCHES

- A. Trenching shall be accomplished with an appropriate trenching machine, except hand trenching shall be used where machine may damage existing underground pipe, conduit, or other objects to remain.
- B. Excavate trenches to elevations required to install pipes and conduits at required inverts, as required by governing regulatory agencies, as shown on Drawings, as specified herein. All items shall have full sound bearing when placed.
- C. Remove loose material and proof-roll trench subgrade with a vibratory plate or jumping compactor (a minimum of 6 passes, 3 in each direction, if material is fill) in the presence of the Special Inspector. Remove any soft spots and replace with controlled fill, compacting material in 4" lifts to 92% (95% in vehicular areas) of maximum dry density by ASTM D1557 at optimum moisture content.
- D. Excavate trenches of sufficient width to allow for proper installation of the require item.
- E. Prevent trench bottoms from freezing until items are placed and the trench backfilled.
- F. Fill trench with concrete to a depth even with the bottom of footings when excavations pass within 18" of the footings at a depth below the footing. Continue concrete 2'-0" each side of the footing.
- G. Work outside the street line is governed by the regulatory authority having jurisdiction for such.
- H. Trenches shall be dry when trench bottom is prepared and, where applicable, when bedding concrete is placed.

3.05 BACKFILLING OF TRENCHES

A. Do not backfill trenches until tests and inspections have been made and the backfilling authorized by the NYCDDC. Use care to avoid damage or displacement of pipe or conduit.

B. Backfill with controlled fill and compact each layer to 92% (95% for vehicular areas) of its maximum density as per ASTM D1557 using a vibratory plates, jumping compactors, or other approved means.

C. Method of Compaction

- 1. Existing subgrade shall be proofrolled in the presence of the Special Inspector for the following conditions:
 - a) Subgrade consists of uncontrolled fills.
 - b) Identification of shallow loose zones of material or identification of soft/spongy material at surface.
- 2. Proofrolling shall be accomplished with a minimum of four passes using a compactor of minimum static weight of 19,000 lbs, a minimum dynamic force of 40,000 lbs, and a total applied force of not less than 7,500 per foot of drum width. In areas inaccessible to the heavy equipment, provide a minimum of six passes with a vibratory plate or jumping compactor. Fill shall not be placed until the subgrade is approved by the Special Inspector.
- 3. Soft Areas During Compaction: If any areas show pumping, noticeable weaving, or which are otherwise unsatisfactory, undercut material within the limits and extent ordered by the Special Inspector. These areas shall be replaced with controlled fill, compacted to 92% of maximum dry density by ASTM D1557 at optimum moisture content (95% for vehicular areas), unless otherwise directed by the Engineer of Record.

3.06 FIELD QUALITY CONTROL

A. Tests

- Sieve Analysis: The NYCDDC's Laboratory will perform sieve analysis in accordance with ASTM D422 on fill and aggregate materials at the site prior to placement in order to verify conformance with the submitted samples. The laboratory will take one sample at a minimum for every 100 CY placed (or portion thereof) each day. If material appears to vary from approved material, more frequent testing will be done and if results indicate material varies from that approved, costs of such testing will paid by the Contractor.
- Field density tests: The NYCDDC's Laboratory will perform in-place field density tests in accordance with either of the three following procedures; ASTM D1556, ASTM D2167, or ASTM D2922.
 - a. Existing subgrade. One field density test for each 2000 ft², but in no case less than three tests.
 - b. Fill areas For each lift, one field density test for each 2000 ft², but in no case less than three tests.
 - c. Backfill areas For each area, two field density tests per lift at locations determined by Special Inspector and one test per lift for every 50 linear feet of trench.
- 3. Environmentally Clean Fill/Backfill Tests

The NYCDDC's testing laboratory, as a quality assurance measure, may perform applicable analysis of fill/backfill material samples to verify that the material meets the environmentally clean fill requirements.

B. Inspection

- 1. Fill and Backfill Compaction: The Special Inspector will give approval for each lift in accordance with Sections BC 1704.7.2 and BC 1704.7.3 of the 2008 NYC Building Code. In the event that the compaction requirements are not satisfied, the lift shall be rerolled or removed and again tested until the required compaction is obtained.
- Footing Subgrade: The Special Inspector is responsible for approval of bearing capacity for all footings in accordance with Section BC 1704.7.1 of the 2008 NYC Building Code.
- Excavation Sheeting, Shoring, and Bracing: The Special Inspector is responsible for inspection of underpinning in accordance with Section BC 1704.19 and BC 3304.4.1. Contractor's licensed professional engineer is to file all design documents as specified in Article 3.02 of this Section.
- 4. Contractor's Responsibility: The Contractor shall notify the NYCDDC at least 48 hours prior to filling operations, pouring of footings, and installation of excavation support to allow for the NYCDDC to have the appropriate personnel at the site.
- 5. Contractor's Inspections: Inspections and testing performed by the NYCDDC shall not relieve the Contractor of responsibility for performing all other testing and inspection specified herein or otherwise necessary to meet the quality control and quality assurance requirements of this Section.

C. Responsibility

- All required testing and/or analysis not specifically defined as being provided by the NYCDDC shall be provided by the Contractor as part of the included Work and costs of this Project.
- 2. No testing and/or analysis by the NYCDDC shall relieve the Contractor of the responsibility of conforming to the requirements of these specifications.
- Time for conducting the tests and/or inspections defined in these specifications shall be considered as part of the Work of this Project and neither extension of time nor additional costs shall be accepted as a result.

3.07 PROTECTION

- A. Protect graded and compacted areas from traffic and erosion. Keep free of trash and debris.
- B. When completed compacted areas are disturbed by subsequent construction or weather, scarify surface, re-shape, and compact to required density prior to further construction.
- C. Where settling is measurable or observable at excavated areas during general project warranty period, remove surface (pavement, lawn or other finish), add backfill material, compact, and replace surface treatment. Restore appearance, quality, and condition of surface or finish to match adjacent work, and eliminate evidence of restoration to greatest extent possible.

C. A guardrail or solid enclosure at least 3 feet 6 inches high shall be provided along the open sides of excavations that are greater than 5 feet deep, except if the side slopes are one vertical to three horizontal or flatter.

END OF SECTION 31 23 10

SECTION 31 25 00 - SITE EROSION AND SEDIMENT CONTROL

PART 1 - GENERAL

1.01 DESCRIPTION OF WORK

A. Provide erosion and sediment control facilities as shown on the drawings and as specified. Perform Work in conjunction with Section 31 23 10.

1.02 RELATED SECTIONS AND WORK

A. Section 31 23 10 - Earthwork Trenching

1.03 DEFINITIONS

A. Improvements

Improvements shall mean man-produced items such as gabions, geotextiles, concrete, brick, asphalt, piping, etc. These items are not naturally occurring.

1.04 QUALITY ASSURANCE

A. Qualifications

Company specializing in the Work of this Section shall have a minimum of 3 years experience on similar projects.

B. New York State Specifications

Where referenced on the drawings or in these specifications, erosion and sediment control work shall comply with the technical provisions of Section 209, "Temporary Soil Erosion and Sediment Control", of the New York State Department of Transportation "Standard Specifications, Construction and Materials", Office of Engineering, January 2, 2002, as currently amended. Subsections 209-4 and 209-5 concerning measurement and payment shall not apply.

C. New York State Guidelines for Urban Erosion Control and Sediment Control

For erosion and sediment control issues not covered on the drawings or elsewhere in these specifications, erosion and sediment control work shall comply with the technical provisions of New York Guidelines for Urban Erosion and Sediment Control, as currently amended.

D. Regulatory Requirements

Work of this Section shall conform to all requirements of the applicable Building Code and all regulations of governmental authorities having jurisdiction, including safety, health, and antipollution regulations. Where more severe requirements than those contained in the Building Code are given in this Section, the requirements of this Section shall govern. Construction shall not commence until DDC receives a permit to perform this work from the New York State Department of Environmental Conservation.

A. Product Data Sheets

Before furnishing erosion facilities, submit for approval three sets of manufacturer's product data sheets for each erosion control facility to be installed. Provide gradation analyses for the aggregate proposed to be used.

1.05 EXISTING CONDITIONS

A. Prior to bidding, the Contractor shall become familiar with all aspects of the site, including soils, depths to firm material and related information available from his inspection of the site

Prior to clearing and removal of earthwork or existing site facilities, the Contractor shall ascertain the exact locations of all existing underground utilities and shall protect these during subsequent operations.

PART 2 - PRODUCTS

2.01 SILT FENCE

A. Silt fence shall be filter fabric attached securely to T-shape steel posts with a woven wire mesh backing. Fabric used for silt fence shall be type 100X, stabilinka T 140N, as manufactured by TC Mirafi of Pendergrass, GA (Tel: 888-795-0808), or approved equal. Woven wire fence shall be 14.5 gage 6" by 6".

2.02 DRAINAGE INLET PROTECTION

A. Wherever drainage inlets are encountered, drainage inlet protection shall be filter fabric, Mirafi 160N, or approved equal, wrapped over the inlet grate and secured by enclosing snugly between the grate and the frame.

2.03 GEOTEXTILES

A. Geotextiles consisting of filter fabric materials shall comply with the requirements of the NYSDOT Standard Specifications, Section 207, "Geotextiles and Prefabricated Composite Drains for Structures". Unless otherwise shown or specified, the filter fabric used for bedding or for soil separation under broken stone fill shall be nonwoven type 160N; and fabric used for drainage shall be type FW300; as manufactured by TC Mirafi of Pendergrass, GA (Tel: 888-795-0808), or approved equals.

2.04 EROSION CONTROL MATERIALS

- A. Erosion control blanket (ECB) shall be Bio-D-Mat 70 as manufactured by Rolanka International, Inc., of Stockbridge, GA (Tel: 800-760-3215), or approved equal.
- B. Turf reinforcement mat (TRM) shall be 3DTRM-CC as manufactured by Rolanka International, Inc., of Stockbridge, GA (Tel: 800-760-3215), or approved equal.
- C. Stakes to secure ECB and TRM shall be 6" long biodegradable hooked spikes as manufactured by Greenstakes USA, Inc., (Tel: 877-205-2400), or approved equal.

2.05 EROSION CONTROL AGGREGATE

- A. Aggregate for stabilized construction entrance shall be 1.5" to 3.5", ASTM C-33, size #1.
- B. Aggregate for truck wash shall be 3/4" to 1/8", ASTM C-33, size #67.

PART 3 - EXECUTION

3.01 PROVIDE AND MAINTAIN EROSION CONTROL FACILITIES

- A. Prior the commencement of general construction work, the Contractor shall provide erosion control facilities for each stage of construction as shown on the plan.
- B. During the course of construction as some work is completed and new work is begun, the Contractor shall modify the placement of existing erosion control facilities or provide new facilities to protect the entire site from erosion damage, as directed by the owner's field representative.
- C. Once a week and after each storm event, the Contractor shall inspect and clean erosion control facilities of silt and debris, restore facilities to their original installed integrity, and/or replace facilities, as directed by the owner's field representative.

3.02 SILT FENCE

- A. Provide silt fence around the perimeter of the site work area, and around stockpiles of erodible materials, as shown on the plans and as directed by the owner's field representative.
- B. Remove torn, damage or deformed silt fence sections and replace with new material as directed by the owner's field representative.
- C. Comply with the written instructions of the check dam manufacturer to assure the integrity of the system.

3.03 DRAINAGE INLET PROTECTION

- A. At all drainage inlets that are encountered in the construction area, provide filter fabric over the drainage inlet grate and anchor by clamping the fabric between the grate and frame as shown on the plans.
- B. Remove torn or deformed filter fabric cover and replace with new material as directed by the owner's field representative.

3.04 GEOTEXTILES

- A. Prepare the subgrade for geotextiles to meet the final lines and grades as shown on the drawings. Where the subgrade is not firm material, remove soft material and replace with suitable backfill material and compact to a firm density.
- B. Place, backfill and secure geotextiles on neat lines and grades as shown on the drawings and as directed by the owner's field representative.
- C. Remove torn or damaged sections of geotextiles and replace with new material as directed by the owner's field representative.
- D. Comply with the written instructions of the geotextile manufacturer to assure the integrity of the system.

3.05 STABILIZED CONSTRUCTION ENTRANCE

A. At entrance and exit points to the construction site, provide a stabilized pad of aggregates for capturing mud and sediment that may be transported by vehicular traffic. Stone shall comply with ASTM C-33, size #1, placed over the existing asphalt pavement. Stone shall be contained by construction grade 3" x 12" planks, anchored with 1/2" diameter by 24" long at 24" spacing as shown on the plans. Thickness of stone pad shall be 6" after compaction by 3 passes of construction equipment. Aggregate shall be replaced as required to maintain the 6" compacted depth as required due to rainfall events and/or from rutting due to vehicular traffic.

3.06 REMOVAL OF EROSION CONTROL FACILITIES

- A. At the completion of each phase of construction when permanent vegetation has been established, the Contractor shall remove all silt fence, stabilized entrance pads, truck wash pads and other temporary facilities, as directed by the owner's field representative.
- B. All materials to be removed shall be taken off the project site by the Contractor and disposed of in a legally acceptable manner at no extra cost to the owner.

END OF SECTION

SECTION 31 63 33 - CAISSONS IN SOIL

PART 1 - GENERAL

1.01 RELATED DOCUMENTS

A. Drawings and general provisions of the Contract, including General and Supplementary Conditions Sections, apply to this Section.

1.02 SUMMARY

A. This work shall consist of constructing caissons as shown on the contract plans and approved working drawings and as specified herein. The drilled caisson specialty Contractor is responsible for furnishing of all materials, products, accessories, tools, equipment, services, transportation, labor and supervision, and manufacturing techniques required for installation and testing of caissons and caisson top attachments for this project.

B. Work includes:

- 1. Caisson with permanent casing
- 2. Concrete work
- Structural steel
- 4. Two (2) compressive and one (1) lateral static caisson load tests
- 5. Surveying measurements to determine locations, alignment, deviations, etc, of caissons.

1.03 GENERAL PROVISIONS

A. Contractor's Experience Requirements and Submittals

Contractor shall have within the last five (5) consecutive years prior to bid opening, have successfully completed in a timely fashion at least three (3) projects similar in scope and type to the required work.

The Contractor shall have previous Caissons drilling and grouting experience in soil/rock similar to the project conditions. The Contractor shall submit construction details, structural details, and load test results for at least three (3) previous successful Caisson load tests from different projects of similar scope to this project.

At least 45 calendar days before the planned start of caisson construction, the Contractor shall submit 5 copies of the completed project reference list and a personnel list. The project reference list shall include a brief project description with the owner's name and current phone number and load test reports. The personnel list shall identify the Caisson system designer (if applicable), supervising project Engineer, drill rig operators, and on-site foremen to be assigned to the project. The personnel list shall contain a summary of each individual's experience and be complete enough for the Engineer to determine whether each individual satisfies the required qualifications.

Work shall not be started, nor materials ordered, until the Engineer's written approval of the Contractor's experience qualifications is given. The Engineer may suspend the Work if the Contractor uses non-approved personnel. If work is suspended, the

Contractor shall be fully liable for all resulting costs and no adjustment in contract time will result from the suspension.

- B. Standard Specifications and Codes issued by professional organizations and governmental agencies are specified hereinafter by basic designations and only the latest editions and revisions thereto shall apply to the work of this Section,
- C. Applicable Standard Specifications and Codes
 - The Building Code of the City of New York (Code).
 - 2. Specifications for the Design, Fabrication and Erection of Structural Steel for buildings issued by the American Institute of Steel Construction, (Hereafter referred to as the "AISC Code").
 - 3. The Code for Welding in Building Construction issued by the American Welding Society. (AWS).
 - 4. American Society for Testing and Materials

A36, A572

Structural Steel

A252

Welded and Seamless Steel Pipe Piles

A775

Epoxy-coated Reinforcing Steel Bars

- D. In case of any conflict between the referenced standards and these specifications, the one having more stringent requirements shall prevail.
- E. Furnish all tests, reports, and affidavits required by the Department of Buildings.
- F. Lines and Grades:
 - 1. Base lines and bench marks shall be established by the Contractor, from benchmarks established by the City of New York.
 - 2. The Contractor shall be responsible for establishing the correct plan location and cutoff elevation of each drilled caissons in the field utilizing the established base lines and benchmarks.
 - 3. The Contractor shall employ a New York State Registered Land Surveyor who shall determine and certify the actual location of each Caissons as installed upon completion. Contractor shall submit to the Geotechnical Engineer, a mylar and five prints of as- built drawings having the same size as the Contract Drawings. These drawings shall show Caissons designation number, cutoff elevation as installed, and deviation(s) from plan location in the north-south and/or cast-west direction, diameter of shaft, top elevation, length of casing, depth drilled through overburden, depth drilled into bearing stratum, size of steel core, if any.

G. Subsurface Conditions

- 1. The Contractor is advised to study the geotechnical report, boring logs, and other information available at the office of the Geotechnical Engineer, herein referred to as "Engineer."
- 2. The Contractor may carry out any additional investigations he deems necessary or desirable, provided this work is done at no additional cost to the City of New York, and without delay of performance and completion. All information so obtained shall be made available to the Engineer.

H. Coordination - Carry out the work of this Section in coordination and cooperation with contiguous work of other trades and/or Contracts involved.

1.04 UTILITY LINES:

Before caisson installation begins, the Contractor shall contact all public agencies and private utility corporations for precise locations of existing utilities in order to protect functioning utility lines. The Construction Manager shall advise the Contractor which utility lines are to remain and which are to be demolished or relocated by others. Should excavation by this Contractor over or near utilities be required, ensure that protective work will be coordinated and performed in accordance with the requirements of the Construction Manager and authorities having jurisdiction.

1.05 PERMITS

The Contractor shall be responsible for obtaining any and all permits required to execute the performance of the work.

1.06 SUBMITTALS

- A. The Contractor shall prepare and submit to the Engineer, for review of completeness, 5 copies of the following for the Caisson system or systems to be constructed:
 - Detailed step-by-step description of the proposed caissons construction procedure, including personnel, testing and equipment to assure quality control. This step-by-step procedure shall be shown on the working drawings in sufficient detail to allow the Engineer to monitor the construction and quality of the caissons.
 - Proposed start date and time schedule and caissons installation schedule.
 - 3. Information on headroom and space requirements for installation equipment that verify the proposed equipment can perform at the site.
 - 4. Plan describing how surface water, drill flush, and excess waste grout will be controlled and legally disposed.
 - 5. Certified mill test reports for the reinforcing steel or coupon test results for permanent casing without mill certification. The ultimate strength, yield strength, elongation, and material properties composition shall be included.
 - 6. Detailed plans for the proposed caisson load testing method. This shall include all drawings, details, and structural design calculations necessary to clearly describe the proposed test method, reaction load system capacity and equipment setup, types and accuracy of apparatus to be used for applying and measuring the test loads and pile top movements.
 - 7. Calibration reports and data for each test jack, pressure gauge and master pressure gauge and electronic load cell to be used. The calibration tests shall have been performed by an independent testing laboratory, and tests shall have been performed within 90 calendar days of the date submitted.
- B. Work shall not begin until the construction submittals have been received, reviewed, and accepted in writing by the Engineer. Provide submittal items at least 21 calendar days prior to initiating Caisson construction. The Contractor shall allow the Engineer 7 calendar days to review the construction submittals after a complete set has been received. Additional time required due to incomplete or unacceptable submittals shall not be cause for delay or impact claims. All costs associated with incomplete or unacceptable Contractor submittals shall be the responsibility of the Contractor.

1.07 TECHNICAL PROPOSALS

- A. The foundation design shown on the contract documents is practical and adequate to support the loads. We acknowledge that various bidders will have different types of equipment and/or utilize methodologies which may provide a different, but adequate, foundation at a more competitive cost.
- B. At the Bidder's option, he may propose revision to the design. Any such proposals shall be presented for approval before the submission of a bid. They shall be presented directly to the Commissioner, with the understanding that Commissioner may consult with the Structural Engineer and the Geotechnical Engineer. If the proposal is approved, the Bidder may utilize it for his bid. The Technical Proposal will be returned to the bidder and will be kept in confidence both before and after the contract award.

PART 2 - PRODUCTS

2.01 MATERIALS

- A. Concrete: Concrete shall conform to the requirements in contract drawings. Concrete shall have a minimum 28 days compressive strength of 4,000 psi, unless shown otherwise on the Contract Drawings.
- B. Reinforcing Steel: ASTM A615, Grade 50 as shown on the Contract Drawings.

C. Steel Casing

- Permanent steel casing/pipe shall have the diameter and at least minimum wall thickness shown on the contract plans. The permanent steel casing/pipe:
 - a. shall meet the Requirements of ASTM A36 or ASTM A252, Grade 2,
 - may be new "Structural Grade" (a.k.a. "Mill Secondary") steel pipe meeting above but without Mill Certification, free from defects (dents, cracks, tears) and with two coupon tests per truckload delivered to the fabricator.
- 2. Splices in the steel casing shall be of external sleeve type welded top and bottom or the splice shall be a full butt weld.
- 3. Any casing found to be crushed or broken by drilling, or by earth or water pressure, shall be removed and replaced by a suitable casing of heavier weight.
- 4. The steel casing is to be permanently left in place.
- D. Steel Cutting Shoe: ASTM A148, grade 90-60.

2.02 SPACERS

Spacers used to center the reinforcement cage within the hole shall be precast mortar blocks with embedded wires for attachment.

2.03 EQUIPMENT

Furnish drilling rigs of adequate size and power to perform the excavations required. Rigs shall be maintained in good working condition, shall have stable platforms, and run by qualified operators.

PART 3 - EXECUTION

3.01 DRILLING

- A. The drilling equipment and methods shall be suitable for drilling through the conditions to be encountered, without causing damage to any overlying or adjacent structures or services. The drillhole must be open along its full length to at least the minimum drillhole diameter shown on the contract plans prior to placing grout and reinforcement. The casings shall be installed using rotary drilling techniques. Vibratory or impact pile driving hammers shall not be used to advance the casings.
- B. During construction, the Contractor shall observe the conditions in the vicinity of the Caisson construction site on a daily basis for signs of ground heave or subsidence. Immediately notify the Engineer if signs of movements are observed. Contractor shall immediately suspend or modify drilling or grouting operations if ground heave or subsidence is observed or if adjacent structures are damaged from the drilling or grouting. If the Engineer determines that the movements require corrective action, the Contractor shall take corrective actions necessary to stop the movement or perform repairs.
- C. When due to the Contractor's methods or operations or failure to follow the specified/approved construction sequence, as determined by the Engineer, the costs of providing corrective actions will be borne by the Contractor.

3.02 REINFORCING STEEL

- A. Reinforcing steel shall be free of mud, oil, or other coatings that adversely affect bond. Reinforcing bars shall be placed as shown on the Contract Drawings with cover of not less than three (2) inches.
- B. The reinforcing cages, including splices, shall be detailed and submitted for Engineer's approval. Cages shall be braced to retain their configuration throughout the placement of concrete and the extraction of temporary shaft casings.
- C. Approved spacing devices shall be installed at sufficient intervals along the shaft to insure concentric location of the cage within the shaft excavation.

3.03 CONCRETE PLACEMENT

- A. Start concrete placement within eight (8) hours after completion of drilling and inspection of shaft. Concrete placement shall be continuous from the beginning of placement in the bottom to the top of shaft or to construction joints. Time intervals are allowed for vibrating or rodding, pulling casing, placing forms and other necessary operations.
- B. After a placement is completed, cure the top surface and treat construction joint area, as specified.
- C. Insert dowels at top of shaft prior to initial concrete set.
- D. If it is clearly demonstrated that ground water cannot be sealed off because of the nature of the foundation formation, the shaft concrete may be placed through water using the following procedures:
 - 1. Contact the Engineer for a revised drilled shaft depth design.

- Clean the bottom of the shaft hole of mud and loose material. Pump water out to insure that the bottom is in satisfactory condition. Allow water level to reach equilibrium prior to concrete placement. Verify that material was not washed into the hole. Flowing water is not permitted during placement.
- 3. The procedures for placement of concrete underwater shall conform to the requirements of ACI 336.1.

3.04 FIELD QUALITY CONTROL

- Determination of acceptable bearing elevation.
 - 1. The Contractor shall provide accommodation to the Drilled Shaft Inspector to monitor drilling operations.
 - Explore bearing stratum to a depth equal to the diameter of the bearing area below the bottom of drilled shaft with probe hole if directed by the Drilled Shaft Inspector.
 - When a minimum penetration is required into the bearing strata, the Contractor shall cease drilling operations to allow the Drilled Shaft Inspector to verify and record the top of bearing strata. Drilling within the bearing strata shall proceed only after the top of bearing strata has been established and recorded.
- B. Inspection and approval of caissons:
 - The Caisson construction and testing shall be inspected full time by a registered professional engineer.
 - If test results indicate that the stratum is not capable of providing the required service load bearing pressure, the Engineer shall make a determination of adjustments which must be made.
- C. Provide gas testing equipment, protective cage, temporary casings of proper diameter, length, and thickness; or other safety apparatus as required by law where shafts must be entered by workmen or inspectors. Check shaft for toxic or explosive gases or oxygen deficiency prior to any person entering shafts. Provide portable ventilation equipment to evacuate gases from shafts.

3.05 DISPOSAL OF SOIL

- A. All material removed from the Caisson holes shall be removed and legally disposed of off-site.
- B. The Contractor shall be responsible for avoidance and cleanup of street spillage to the satisfaction of the local authorities.

3.06 AXIAL CAISSON LOAD TESTS

- A. Static Load test: Two (2) axial compression tests shall be performed, in accordance with the procedures of ASTM D1143 (latest edition) and with the provisions of the New York City Building Code, (NYCBC). The total test load shall be twice the proposed working load of the caisson.
- B. All costs associated with the caisson load test shall be included in the Bids. No payment will be made for unsuccessful caisson load tests or caisson load tests not meeting governing building code requirements. All costs associated with the unsuccessful caisson load test, including installation, inspection, evaluation,

replacement caissons, and any work whatsoever, shall be at the Contractor's expense. In the event additional caisson load tests are required, the Contractor shall be paid for each additional successful load test in accordance with the Unit Price amount bid for each load test. Caisson load tests will be performed on production caissons only if requested by the Engineer to verify the capacity of caissons. (Coordinate with DDC Project Manager unit prices for caisson tests.)

- C. Test Locations and Test Load Application: Caissons for the load testing shall be installed at locations selected by the City of New York and Commissioner.
- D. The top of the load test caissons shall be cut off level, and the center line of the Caissons shall be concentric with the jacking ram. The load test caisson shall be cut off at sufficient levels to permit the construction of the loading platform or reaction frame with adequate headroom to mount dial gages and provide ready access for observations.
- E. The Contractor has the option of using either a dead weight or reaction system to apply axial compression test loads. If used, the loading platform shall have sufficient strength to support the dead weight. The dead weight shall be accurately centered over the test caisson. If a reaction frame is used, reaction caissons shall not be driven at locations of production pies. Cost of such reaction caissons shall be included in the cost bid for the load test.
- F. No caissons shall be load tested until concrete in the caisson is tested and is shown to be at its design strength.
- G. Instrumentation for the caisson load testing shall be in accordance with ASTM Standards.
- H. All dial gages shall be read to 0.001 inch with three inches of travel. All wireline scales shall be read to 0.01 inch.
- I. The reference frame and reaction caissons, if used, shall be monitored during the load test in a manner such that movements of at least 0.01 inch may be measured.
- J. The test load shall be applied by a certified calibrated jack and ram provided by the Contractor. A valve shall be placed in the pipe connecting the jack and the ram and a gage shall be located on the ram side of the valve. A separate gage shall be connected to the jack. The jack, ram, valves and both gages shall be calibrated as a set. the full scale range of all pressure gages shall not be greater than twice the pressure required for the maximum load to be applied. A calibrated load cell shall be installed above the jack to check on the magnitude of the applied load.
- K. The entire measuring setup shall be protected against sunlight, rainfall, or other disturbance which might affect its reliability. The Contractor shall provide adequate lighting to allow nighttime readings. All load tests must be monitored on a full-time basis.
- L. The load test results shall be evaluated by the Engineer to verify the caisson capacity and caisson installation criteria prior to installation of production caissons.

3.07 LATERAL CAISSON LOAD TESTS

- A. Lateral caisson load tests shall be in accordance with the provisions of ASTM D3966 and NYCBC. The load tests at locations shown on the Contract Drawings or specified in the Detailed Specifications shall be made on test caissons placed to the tip elevation and/or driving criteria used for establishing lengths of caissons, unless otherwise directed by the Engineer. Loading, testing and recording of data shall be under the direct supervision of the registered Professional Engineer engaged by the Contractor.
- B. The proposed testing apparatus and structures to be used in making the caisson load tests shall be designed by the Professional Engineer engaged by the Contractor. The

Contractor shall prepare complete detailed working drawings showing how the lateral load test will be performed including the layout of reaction, jack, and test caisson. The drawings shall include date and calibration curves of all equipment and instruments. The entire test setup and procedure will be subject to the approval of the Engineer.

- C. Test Locations and Test Load Application: Caissons for the load testing shall be installed at locations selected by the City of New York and Commissioner Engineer.
- D. Caissons shall be tested as free-head caissons. Lateral load tests shall be conducted in accordance with Section 6.1 of ASTM D3966 and the New York City Building Code.
 - 1. Reaction for the lateral load test may be an adjacent caisson or a dead weight.
 - 2. Movement shall be measured with dial gages to the nearest 0.001 inch referenced to a beam which is supported at least 10 feet away from the test caisson and reactions.

END OF SECTION 31 63 33

SECTION 32 12 16 - RESTORE ASPHALT PAVING

PART 1 - GENERAL

1.1 RELATED DOCUMENTS

A. Drawings and general provisions of the Contract, including General and Supplementary Conditions and Division 01 Specification Sections, apply to this Section.

1.2 SUMMARY

- A. Section describes work to patch and restore asphalt pavement disturbed by excavation work and Contractor's operations.
- B. Work includes:
 - Hot-mix binder course asphalt, as defined by the New York State DOT Standard Specifications.
 - 2. Reinstalling salvaged concrete wheel stops.

C. Related Sections:

Section 31 00 00 Earthwork: Trenching, backfilling, compaction, subbase preparation.

1.3 REFERENCES

- A. American Society for Testing and Materials (ASTM).
- B. American Association of State Highway and Transportation Officials (AASHTO).
- C. New York State Department of Transportation Standard Specifications, latest edition.

1.4 SUBMITTALS

- A. Product Data: For each type of product indicated. Include technical data and tested physical and performance properties.
 - 1. Job-Mix Designs: For each job mix proposed for the Work.
- B. Samples for Verification: Mock-up sample of paving installation. Approved sample shall be incorporated into final work.
- C. Qualification Data: For qualified plant and Installer.
- D. Material Certificates: For each paving material, from manufacturer.
- E. Material Test Reports: For each paving material.

1.5 QUALITY ASSURANCE

- Plant Qualifications: A paving-mix manufacturer registered with and approved by New York City DOT.
- B. Installer Qualifications: Installer with five years' experience installing hot-mix binder course asphalt to restore asphalt paving.
- C. Testing Agency Qualifications: Qualified according to ASTM D 3666 for testing required by New York State DOT standard.
- D. Regulatory Requirements: Comply with materials, workmanship, and other applicable requirements of New York State DOT for asphalt paving work.
 - 1. Measurement and payment provisions and safety program submittals included in standard specifications do not apply to this Section.
- E. Preinstallation Conference: Conduct conference at Project site.
 - Review methods and procedures related to hot-mix asphalt paving including, but not limited to, the following:
 - Review proposed sources of paving materials, including capabilities and location of plant that will manufacture hot-mix asphalt.
 - b. Review condition of subgrade and preparatory work.
 - c. Review requirements for protecting paving work, including restriction of traffic during installation period and for remainder of construction period.
 - d. Review and finalize construction schedule and verify availability of materials, Installer's personnel, equipment, and facilities needed to make progress and avoid delays.

1.6 DELIVERY, STORAGE, AND HANDLING

- A. Deliver packaged materials to Project site in original packages with seals unbroken and bearing manufacturer's labels containing brand name and type of material, date of manufacture, and directions for storage.
- B. Store materials in a clean, dry, protected location within temperature range required by manufacturer. Protect stored materials from direct sunlight.

1.7 PROJECT CONDITIONS

- A. Environmental Limitations: Do not apply asphalt materials if subgrade is wet or excessively damp, if rain is imminent or expected before time required for adequate cure, or if the following conditions are not met:
 - 1. Prime Coat: Minimum surface temperature of 60 deg F.
 - 2. Tack Coat: Minimum surface temperature of 60 deg F.
 - 3. Slurry Coat: Comply with weather limitations in ASTM D 3910.
 - Asphalt Binder Course: Minimum surface temperature of 40 deg F and rising at time of placement.

PART 2 - PRODUCTS

2.1 ASPHALT

- A. Hot-Mix Asphalt: Dense, hot-laid, hot-mix asphalt plant mix, designed according to procedures in Al MS-2, "Mix Design Methods for Asphalt Concrete and Other Hot-Mix Types"; and complying with the following requirements:
 - Provide mixes with a history of satisfactory performance in geographical area where Project is located.
 - 2. Base Course: Type 3 as defined by the NYS DOT Standard Specifications.

2.2 AGGREGATES

- A. Coarse Aggregate: ASTM D 692, sound; angular crushed stone, crushed gravel, or cured, crushed blast-furnace slag.
- B. Fine Aggregate: ASTM D 1073, sharp-edged natural sand or sand prepared from stone, gravel, cured blast-furnace slag, or combinations thereof.
 - 1. For hot-mix asphalt, limit natural sand to a maximum of 20 percent by weight of the total aggregate mass.
- C. Mineral Filler: ASTM D 242, rock or slag dust, hydraulic cement, or other inert material.

2.3 ASPHALT MATERIALS

- A. Asphalt Binder: Type 3 as defined by the N.Y.S. D.O.T. Standard Specifications.
- B. Prime Coat: ASTM D 2027, medium-curing cutback asphalt, or approved equal.
- C. Tack Coat: ASTM D 977 or AASHTO M 140 emulsified asphalt, slow setting, diluted in water, of suitable grade and consistency for application.
- D. Fog Seal: ASTM D 977 or AASHTO M 140 emulsified asphalt, slow setting, factory diluted in water, of suitable grade and consistency for application.
- E. Water: Potable.
- F. Undersealing Asphalt: ASTM D 3141, pumping consistency.

2.4 AUXILIARY MATERIALS

- A. Herbicide: Commercial chemical for weed control, registered by the EPA. Provide in granular, liquid, or wettable powder form.
- B. Sand: ASTM D 1073 or AASHTO M 29, Grade Nos. 2 or 3.
- C. Joint Sealant: ASTM D 6690 or AASHTO M 324, Type III, hot-applied, single-component, polymer-modified bituminous sealant.

PART 3 - EXECUTION

3.1 EXAMINATION

- A. Verify that backfilled subgrade is dry and in suitable condition to begin paving.
 - 1. Proof-roll subgrade below pavements with heavy pneumatic-tired equipment to identify soft pockets and areas of excess yielding. Do not proof-roll wet or saturated subgrades.
 - 2. Excavate soft spots, unsatisfactory soils, and areas of excessive pumping or rutting, as determined by Architect, and replace with compacted backfill or fill as directed.
- B. Proceed with paving only after unsatisfactory conditions have been corrected.

3.2 PREPARATION

- A. General: Immediately before placing asphalt materials, remove loose and deleterious material from substrate surfaces. Ensure that prepared subgrade is ready to receive paving.
- B. Trimming: Saw cut and excavate asphalt paving adjacent to trenching as shown on Drawings to sound base, extending 12 inches into adjacent sound pavement, unless otherwise indicated. Cut excavation faces vertically. Remove excavated material. Re-compact existing unboundaggregate base course to form new subgrade.
- C. Herbicide Treatment: Apply herbicide according to manufacturer's recommended rates and written application instructions. Apply to dry, prepared subgrade or surface of compactedaggregate base before applying paving materials.
 - 1. Mix herbicide with prime coat if formulated by manufacturer for that purpose.
- D. Prime Coat: Apply uniformly over surface of compacted unbound-aggregate base course at a rate of 0.15 to 0.50 gal/sq. yd. Apply enough material to penetrate and seal but not flood surface. Allow prime coat to cure.
 - If prime coat is not entirely absorbed within 24 hours after application, spread sand over surface to blot excess asphalt. Use enough sand to prevent pickup under traffic.
 Remove loose sand by sweeping before pavement is placed and after volatiles have evaporated.
 - Protect primed substrate from damage until ready to receive paving.
- E. Tack Coat: Apply uniformly to surfaces of existing pavement at a rate of 0.05 to 0.15 gal/sq. yd.
 - 1. Allow tack coat to cure undisturbed before applying hot-mix asphalt paving.
 - 2. Avoid smearing or staining adjoining surfaces, appurtenances, and surroundings. Remove spillages and clean affected surfaces.

3.3 PLACING HOT-MIX ASPHALT

- A. Tack Coat: Apply uniformly to vertical surfaces abutting or projecting into new, hot-mix asphalt paving at a rate of 0.05 to 0.15 gal/sq. yd.
 - Allow tack coat to cure undisturbed before applying hot-mix asphalt paving.
 - Avoid smearing or staining adjoining surfaces, appurtenances, and surroundings.
 Remove spillages and clean affected surfaces.

- B. Place hot-mix asphalt in trench for full thickness, spread uniformly, and strike off. Place asphalt mix by hand to areas inaccessible to equipment in a manner that prevents segregation of mix. Place each course to required grade, cross section, and thickness when compacted.
 - 1. Place hot-mix asphalt to thicknesses indicated.

2. Spread mix at minimum temperature of 250 deg F.

- 3. Begin applying mix along centerline of crown for crowned sections and on high side of one-way slopes unless otherwise indicated.
- 4. Regulate paver machine speed to obtain smooth, continuous surface free of pulls and tears in asphalt-paving mat.
- C. Promptly correct surface irregularities in paving course behind paver. Use suitable hand tools to remove excess material forming high spots. Fill depressions with hot-mix asphalt to prevent segregation of mix; use suitable hand tools to smooth surface.

3.4 JOINTS

- A. Construct joints to ensure a continuous bond between adjoining paving sections. Construct joints free of depressions, with same texture and smoothness as other sections of hot-mix asphalt course.
 - 1. Clean contact surfaces and apply tack coat to joints.
 - 2. Offset longitudinal joints, in successive courses, a minimum of 6 inches.
 - 3. Offset transverse joints, in successive courses, a minimum of 24 inches.
 - 4. Construct transverse joints at each point where paver ends a day's work and resumes work at a subsequent time. Where necessary, construct these joints using either "bulkhead" or "papered" method according to Al MS-22, for both "Ending a Lane" and "Resumption of Paving Operations."
 - 5. Compact joints as soon as hot-mix asphalt will bear roller weight without excessive displacement.
 - 6. Compact asphalt at joints to a density within 2 percent of specified course density.

3.5 COMPACTION

- A. General: Begin compaction as soon as placed hot-mix paving will bear roller weight without excessive displacement. Compact hot-mix paving with hot, hand tampers or with vibratory-plate compactors in areas inaccessible to rollers.
 - 1. Complete compaction before mix temperature cools to 185 deg F.
- B. Rolling and Compacting: Upon completion of the spreading of the top course mixture, the material shall be consolidated thoroughly and uniformly with self-propelled tandem rollers. The top course shall be free from roller marks.
 - 1. Rollers used for compacting the top course shall be well-balanced, self-propelled, tandem rollers, weighing between seven (7) and eight (8) tons. The roller shall have compression under the rear wheel of between 200 and 300 pounds per linear inch of roll at a rate not exceeding 800 square yards per hour per roller.
 - 2. After compaction, the surface course shall have a density not less than 97% theoretical maximum density as determined by Appendix B of The Asphalt Institute Manual MS-2.
 - 3. In locations inaccessible to the roller, the compression shall be effected with iron tampers weighing not less than twenty-five (25) pounds and having a bearing area not exceeding forty-eight (48) square inches, or other impact type equipment.

- C. Edge Shaping: While surface is being compacted and finished, trim edges of pavement to proper alignment. Bevel edges while asphalt is still hot; compact thoroughly.
- D. Repairs: Remove paved areas that are defective or contaminated with foreign materials and replace with fresh, hot-mix asphalt. Compact by rolling to specified density and surface smoothness.
- E. Protection: After final rolling, do not permit vehicular traffic on pavement until it has cooled and hardened.
- F. Erect barricades to protect paving from traffic until mixture has cooled enough not to become marked.

3.6 INSTALLATION TOLERANCES

- A. Pavement Thickness: Compact each course to produce the thickness indicated within the following tolerances:
 - 1. Thickness Tolerance: Plus 1/4 inch, no minus.
- B. Pavement Surface Smoothness: Compact each course to produce a surface smoothness within the following tolerances as determined by using a 10-foot straightedge applied transversely or longitudinally to paved areas:
 - 1. Surface Smoothness: 1/8 inch.

3.7 SURFACE TREATMENTS

A. Fog Seals: Apply fog seal at a rate of 0.10 to 0.15 gal/sq. yd. to existing asphalt pavement and allow to cure. With fine sand, lightly dust areas receiving excess fog seal.

3.8 REINSTALL SALVAGED WHEEL STOPS

A. Re-install salvaged wheel stops in original locations. Replace wheel stops damaged by retrieval at no additional cost.

3.9 FIELD QUALITY CONTROL

- A. Testing Agency: Engage an independent qualified testing agency to perform tests and inspections.
- B. Thickness: In-place compacted thickness of hot-mix asphalt courses will be determined according to ASTM D 3549.
- C. Surface Smoothness: Finished surface of each hot-mix asphalt course will be tested for compliance with smoothness tolerances.
- D. In-Place Density: Testing agency will take samples of uncompacted paving mixtures and compacted pavement according to ASTM D 979 or AASHTO T 168.

- 1. Reference maximum theoretical density will be determined by averaging results from four samples of hot-mix asphalt-paving mixture delivered daily to site, prepared according to ASTM D 2041, and compacted according to job-mix specifications.
- 2. In-place density of compacted pavement will be determined by testing core samples according to ASTM D 1188 or ASTM D 2726.
 - a. One core sample will be taken for every 1000 sq. yd. or less of installed pavement, with no fewer than 3 cores taken.
 - Field density of in-place compacted pavement may also be determined by nuclear method according to ASTM D 2950 and correlated with ASTM D 1188 or ASTM D 2726.
- E. Replace and compact hot-mix asphalt where core tests were taken.
- F. Remove and replace or install additional hot-mix asphalt where test results or measurements indicate that it does not comply with specified requirements.

3.10 DISPOSAL

- A. Except for material indicated to be recycled, remove excavated materials from Project site and legally dispose of them in an EPA-approved landfill.
 - 1. Do not allow milled materials to accumulate on-site.

END OF SECTION 32 12 16

THIS PAGE INTENTIONALLY LEFT BLANK

SECTION 32 92 00 - RESTORE TURF AREAS

PART 1 - GENERAL

1.1 RELATED DOCUMENTS

A. Drawings and general provisions of the Contract, including General and Supplementary Conditions and Division 01 Specification Sections, apply to this Section.

1.2 SUMMARY

- A. Restore turf areas damaged by earthwork and Contractor's operations.
- B. Section Includes:
 - 1. Topsoil replacement
 - Seeding.
 - Restoration of damaged turf and adjacent areas.

C. Related Sections:

1. Section 31 23 10 "Earthwork Trenching " for topsoil stripping and stockpiling, excavation, filling and backfilling, and rough grading.

1.3 DEFINITIONS

- A. Duff Layer: The surface layer of native topsoil that is composed of mostly decayed leaves, twigs, and detritus.
- B. Finish Grade: Elevation of finished surface of planting soil.
- C. Pesticide: A substance or mixture intended for preventing, destroying, repelling, or mitigating a pest. This includes insecticides, miticides, herbicides, fungicides, rodenticides, and molluscicides. It also includes substances or mixtures intended for use as a plant regulator, defoliant, or desiccant.
- D. Pests: Living organisms that occur where they are not desired or that cause damage to plants, animals, or people. These include insects, mites, grubs, mollusks (snails and slugs), rodents (gophers, moles, and mice), unwanted plants (weeds), fungi, bacteria, and viruses.
- E. Planting Soil: Existing, in-place surface soil, and imported topsoil that is modified with soil amendments and perhaps fertilizers to produce a soil mixture best for turf growth.
- F. Subgrade: Surface or elevation of subsoil remaining after excavation is complete, or top surface of a fill or backfill before planting soil is placed.
- G. Subsoil: All soil beneath the topsoil layer of the soil profile, and typified by the lack of organic matter and soil organisms.

TURF AND GRASSES 32 92 00 - 1

H. Surface Soil: Soil that is present at the top layer of the existing soil profile at the Project site. In undisturbed areas, the surface soil is typically topsoil, but in disturbed areas such as urban environments, the surface soil can be subsoil.

1.4 SUBMITTALS

- A. Product Data: For each type of product indicated.
- B. Certification of Grass Seed: From seed vendor for each grass-seed monostand or mixture stating the botanical and common name, percentage by weight of each species and variety, and percentage of purity, germination, and weed seed. Include the year of production and date of packaging.
 - 1. Certification of each turfgrass seed mixture. Include identification of source and name and telephone number of supplier.
- C. Qualification Data: For qualified landscape Installer.
- D. Product Certificates: For soil amendments and fertilizers, from manufacturer.
- E. Material Test Reports:
 - 1. Existing in-place surface soil
 - 2. Imported topsoil.
- F. Topsoil Amendment Schedule: Provide schedule of amendments for each type of topsoil used.
 - 1. Amendment Schedule shall include, but is not limited to:
 - a. Ratio of Loose Compost to Topsoil by Volume
 - b. Revise first subparagraph below if a specific type of liming material (ground dolomitic limestone, calcitic limestone, mollusk shells, or other type) is required; coordinate with "Inorganic Soil Amendments" Article.
 - c. Weight of Lime per 1000 Sq. Ft.
 - d. Weight of Aluminum Sulfate per 1000 Sq. Ft.
 - e. Weight of Agricultural Gypsum per 1000 Sq. Ft.
 - f. Volume of Sand Plus 10 Percent Diatomaceous Earth or Zeolites per 1000 Sq. Ft.
 - g. Weight of Bonemeal per 1000 Sq. Ft.
 - h. Weight of Superphosphate per 1000 Sq. Ft.
 - i. Weight of Commercial Fertilizer per 1000 Sq. Ft.
 - j. Weight of Slow-Release Fertilizer per 1000 Sq. Ft.
- G. Maintenance Instructions: Recommended procedures to be implemented by City of New York to maintain restored turf after Acceptance of Contract. Submit before scheduled final inspection.

1.5 QUALITY ASSURANCE

- A. Installer Qualifications: A qualified landscape Installer with not less than three (3) years' experience in successful installation and establishment of recreational baseball field turf in addition to requirements in "General Conditions."
- B. Retain applicable subparagraphs below; revise to suit Project.

- 1. Professional Membership: Installer shall be a member in good standing of either the Professional Landcare Network or the American Nursery and Landscape Association.
- 2. Installer's Field Supervision: Require Installer to maintain an experienced full-time supervisor on Project site when work is in progress.
- 3. Personnel Certifications: Installer's field supervisor shall have certification in one of the following categories from the Professional Landcare Network:
 - a. Certified Turfgrass Professional of Cool Season Lawns, designated CTP-CSL.
- 4. Maintenance Proximity: Not more than two hours' normal travel time from Installer's place of business to Project site.
- 5. Pesticide Applicator: State licensed, commercial.
- C. Soil-Testing Laboratory Qualifications: An independent laboratory or university laboratory, recognized by the State Department of Agriculture, with the experience and capability to conduct the testing indicated and that specializes in types of tests to be performed.
- D. Soil Analysis: For each unamended soil type, furnish soil analysis and a written report by a qualified soil-testing laboratory stating percentages of organic matter; gradation of sand, silt, and clay content; cation exchange capacity; sodium absorption ratio; deleterious material; pH; and mineral and plant-nutrient content of the soil.
 - 1. Testing methods and written recommendations shall comply with USDA's Handbook No. 60.
 - The soil-testing laboratory shall oversee soil sampling, with depth, location, and number
 of samples to be taken per instructions from Commissioner. A minimum of three
 representative samples shall be taken from varied locations for each soil to be used or
 amended for planting purposes.
 - 3. Report suitability of tested soil for turf growth.
 - a. Based on the test results, state recommendations for soil treatments and soil amendments to be incorporated. State recommendations in weight per 1000 sq. ft. (92.9 sq. m) or volume per cu. yd. (0.76 cu. m) for nitrogen, phosphorus, and potash nutrients and soil amendments to be added to produce satisfactory planting soil suitable for healthy, viable plants.
 - b. Report presence of problem salts, minerals, or heavy metals, including aluminum, arsenic, barium, cadmium, chromium, cobalt, lead, lithium, and vanadium. If such problem materials are present, provide additional recommendations for corrective action.
- E. Preinstallation Conference: Conduct conference at Project site.

1.6 DELIVERY, STORAGE, AND HANDLING

- A. Seed and Other Packaged Materials: Deliver packaged materials in original, unopened containers showing weight, certified analysis, name and address of manufacturer, and indication of conformance with state and federal laws, as applicable.
- B. Bulk Materials:
 - 1. Do not dump or store bulk materials near structures, utilities, walkways and pavements, or on existing turf areas or plantings.
 - 2. Provide erosion-control measures to prevent erosion or displacement of bulk materials, discharge of soil-bearing water runoff, and airborne dust reaching adjacent properties, water conveyance systems, or walkways.

 Accompany each delivery of bulk fertilizers, lime, and soil amendments with appropriate certificates.

1.7 PROJECT CONDITIONS

- A. Planting Restrictions: Plant during one of the following periods. Coordinate planting periods with initial maintenance periods to provide required maintenance from date of planting completion.
 - 1. Spring: April 1 June 1
 - 2. Fall: August 15 October 1
- B. Weather Limitations: Proceed with planting only when existing and forecasted weather conditions permit planting to be performed when beneficial and optimum results may be obtained. Apply products during favorable weather conditions according to manufacturer's written instructions.

1.8 MAINTENANCE SERVICE

- A. Terms: Landscape Installer shall maintain restored areas until seeded turf is fully established and satisfactory; only skilled employees shall perform maintenance work. Maintain as required in Part 3. Begin maintenance immediately and continue until Acceptance of Contract.
- B. Reseed poorly established restored turf areas and maintain until satisfactory.
- C. Restored turf must be satisfactory for Acceptance of Contract.

PART 2 - PRODUCTS

2.1 SEED

- A. Grass Seed: Fresh, clean, dry, new-crop seed complying with AOSA's "Journal of Seed Technology; Rules for Testing Seeds" for purity and germination tolerances, and suitable for athletic field applications.
- B: Seed Species: Seed of grass species as follows, with not less than 95 percent germination, not less than 85 percent pure seed, and not more than 0.5 percent weed seed:
 - 1. Sun and Partial Shade: Proportioned by weight as follows:
 - a. 50 percent Kentucky bluegrass (Poa pratensis).
 - b. 30 percent chewings red fescue (Festuca rubra variety).
 - c. 10 percent perennial ryegrass (Lolium perenne).
 - d. 10 percent redtop (Agrostis alba).

2.2 INORGANIC SOIL AMENDMENTS

A. Lime: ASTM C 602, agricultural liming material containing a minimum of 80 percent calcium carbonate equivalent and as follows:

TURF AND GRASSES 32 92 00 - 4

- 1. Class: T, with a minimum of 99 percent passing through No. 8 (2.36-mm) sieve and a minimum of 75 percent passing through No. 60 (0.25-mm) sieve.
- 2. Class: O, with a minimum of 95 percent passing through No. 8 (2.36-mm) sieve and a minimum of 55 percent passing through No. 60 (0.25-mm) sieve.
- 3. Provide lime in form of ground dolomitic limestone.
- B. Sulfur: Granular, biodegradable, containing a minimum of 90 percent sulfur, and with a minimum of 99 percent passing through No. 6 (3.35-mm) sieve and a maximum of 10 percent passing through No. 40 (0.425-mm) sieve.
- C. Iron Sulfate: Granulated ferrous sulfate containing a minimum of 20 percent iron and 10 percent sulfur.
- D. Aluminum Sulfate: Commercial grade, unadulterated.
- E. Perlite: Horticultural perlite, soil amendment grade.
- F. Agricultural Gypsum: Minimum 90 percent calcium sulfate, finely ground with 90 percent passing through No. 50 (0.30-mm) sieve.
- G. Sand: Clean, washed, natural or manufactured, and free of toxic materials.
- H. Diatomaceous Earth: Calcined, 90 percent silica, with approximately 140 percent water absorption capacity by weight.
- Zeolites: Mineral clinoptilolite with at least 60 percent water absorption by weight.

2.3 ORGANIC SOIL AMENDMENTS

- A. Compost: Well-composted, stable, and weed-free organic matter, pH range of 5.5 to 8; moisture content 35 to 55 percent by weight; 100 percent passing through 1/2-inch sieve; soluble salt content of 5 to 10 decisiemens/m; not exceeding 0.5 percent inert contaminants and free of substances toxic to plantings; and as follows:
 - 1. Organic Matter Content: 50 to 60 percent of dry weight.
 - 2. Feedstock: Agricultural, food, or industrial residuals; biosolids; yard trimmings; or source-separated or compostable mixed solid waste.

2.4 FERTILIZERS

- A. Bonemeal: Commercial, raw or steamed, finely ground; minimum of 4 percent nitrogen and 10 percent phosphoric acid.
- B. Superphosphate: Commercial, phosphate mixture, soluble; a minimum of 20 percent available phosphoric acid.
- C. Commercial Fertilizer: Commercial-grade complete fertilizer of neutral character, consisting of fast- and slow-release nitrogen, 50 percent derived from natural organic sources of urea formaldehyde, phosphorous, and potassium in the following composition:
 - 1. Composition: Nitrogen, phosphorous, and potassium in amounts recommended in soil reports from a qualified soil-testing laboratory.

TURF AND GRASSES 32 92 00 - 5

- D. Slow-Release Fertilizer: Granular or pelleted fertilizer consisting of 50 percent water-insoluble nitrogen, phosphorus, and potassium in the following composition:
 - 1. Composition: Nitrogen, phosphorous, and potassium in amounts recommended in soil reports from a qualified soil-testing laboratory.

2.5 PLANTING SOILS

- A. Existing Planting Soil: Existing surface topsoil within trenching work limits, stripped prior to earthwork and stockpiled on-site. Stripped topsoil shall be clean of roots, plants, sod, stones, clay lumps, and other extraneous materials harmful to plant growth.
 - 1. Amend existing planting soil according to requirements of test report.
- B. Imported Planting Soil: Natural topsoil imported from off-site sources to supplement stripped topsoil quantities. Obtain topsoil displaced from naturally well-drained construction or mining sites where topsoil occurs at least 4 inches (100 mm) deep; do not obtain from agricultural land, bogs or marshes.
 - 1. Additional Properties of Imported Topsoil: Screened and free of stones 1 inch (25 mm) or larger in any dimension; free of roots, plants, sod, clods, clay lumps, pockets of coarse sand, paint, paint washout, concrete slurry, concrete layers or chunks, cement, plaster, building debris, oils, gasoline, diesel fuel, paint thinner, turpentine, tar, roofing compound, acid, and other extraneous materials harmful to plant growth; free of obnoxious weeds and invasive plants including quackgrass, Johnsongrass, poison ivy, nutsedge, nimblewill, Canada thistle, bindweed, bentgrass, wild garlic, ground ivy, perennial sorrel, and bromegrass; not infested with nematodes, grubs, other pests, pest eggs, or other undesirable organisms and disease-causing plant pathogens; friable and with sufficient structure to give good tilth and aeration. Continuous, air-filled, pore-space content on a volume/volume basis shall be at least 15 percent when moisture is present at field capacity. Soil shall have a field capacity of at least 15 percent on a dry weight basis.

2.6 MULCHES

- A. Compost Mulch: Well-composted, stable, and weed-free organic matter, pH range of 5.5 to 8; moisture content 35 to 55 percent by weight; 100 percent passing through 1-inch sieve; soluble salt content of 2 to 5 decisiemens/m; not exceeding 0.5 percent inert contaminants and free of substances toxic to plantings; and as follows:
 - 1. Organic Matter Content: 50 to 60 percent of dry weight.
 - 2. Feedstock: Agricultural, food, or industrial residuals; biosolids; yard trimmings; or source-separated or compostable mixed solid waste.

PART 3 - EXECUTION

3.1 EXAMINATION

- A. Examine areas to be restored to verify that conditions are right for preparation and seeding:
 - Verify that no foreign or deleterious material or liquid such as paint, paint washout, concrete slurry, concrete layers or chunks, cement, plaster, oils, gasoline, diesel fuel,

- paint thinner, turpentine, tar, roofing compound, or acid are within planting soil or seeding area.
- 2. Do not mix or place soils and soil amendments in frozen, wet, or muddy conditions.
- Do not till in-situ soil that is frozen, wet or muddy.
- 4. Uniformly moisten excessively dry soil that is not workable and which is too dusty.
- B. Correct unsatisfactory conditions before proceeding.
- C. Remove any contaminated soil and contamination as directed by Commissioner and replace with new planting soil.

3.2 PREPARATION

- A. Protect structures, utilities, sidewalks, pavements, and other facilities, trees, shrubs, and plantings from damage caused by seeding work.
- B. Install erosion-control measures to prevent erosion or displacement of stockpiled soils and discharge of soil-bearing water runoff or airborne dust to adjacent properties and walkways.

3.3 TURF AREA PREPARATION

- A. Limit subgrade preparation to areas to be seeded.
- B. Newly Backfilled Trenching: Loosen compacted subgrade to a minimum depth of 6 inches. Remove stones larger than 1 inch in any dimension, and sticks, roots, rubbish, and other extraneous matter.
 - 1. Apply superphosphate fertilizer directly to subgrade before loosening.
 - 2. Thoroughly blend planting soil before spreading.
 - a. Delay mixing fertilizer with planting soil if planting will not proceed within a few days.
 - b. Mix lime with dry soil before mixing fertilizer.
- C. Spread planting soil and lightly proof-roll to compact to depth shown on Drawings. Place planting soil in six-inch lifts if necessary. Do not spread if planting soil or subgrade is frozen, muddy, or excessively wet.
 - Spread approximately 1/2 the thickness of planting soil over loosened subgrade. Mix thoroughly into top 2 inches (50 mm) 4 inches (100 mm) of subgrade. Spread remainder of planting soil.
- D. Finish grade areas to be seeded to a smooth, even surface with loose, uniformly fine texture. Grade to within plus or minus 1/2 inch (13 mm) of finish elevation. Roll and rake, remove ridges, and fill depressions to meet finish grades. Limit finish grading to areas that will be immediately seeded.
- E. Moisten prepared area before planting if soil is dry. Water thoroughly and allow surface to dry before planting. Do not create muddy soil.
- F. Obtain Commissioner's acceptance of finish grading before seeding; restore areas to be seeded if eroded or otherwise disturbed after finish grading.

3.4 SEEDING

- A. Sow seed with spreader or seeding machine. Do not broadcast or drop seed when wind velocity exceeds 5 mph (8 km/h). Evenly distribute seed by sowing equal quantities in two directions at right angles to each other.
 - 1. Do not use wet seed or seed that is moldy or otherwise damaged.
 - Do not seed against existing trees. Limit extent of seed to outside edge of planting saucer.
- B. Sow seed at a total rate of 3 to 4 lb/1000 sq. ft.
- C. Rake seed lightly into top 1/8 inch (3 mm) of soil, roll lightly, and water with fine spray.
- D. Protect seeded areas from hot, dry weather or drying winds by applying compost mulch within 24 hours after completing seeding operations. Soak areas, scatter mulch uniformly to a thickness of 3/16 inch, and roll surface smooth.

3.5 DAMAGED TURF RESTORATION

A. Restore turf damaged by Contractor's operations. Refer to Drawings to determine extent beyond damaged area that must be restored.

B. Preparation:

- 1. Skin and remove damaged turf; do not bury removed materials in soil.
- 2. Remove topsoil and subsoil contaminated by Contractor's operations, and replace with clean fill and new planting soil.
- 3. Mow, dethatch, core aerate, and rake turf within area to be restored that remains.
- 4. Remove weeds, taking care not to distribute weed seeds. Where weeds are prevalent, skin turf area and remove topsoil. Avoid using herbicides.
- 5. Legally dispose of waste off City of New York's property.
- C. Till skinned areas and core-aerate compacted areas to a soil depth of 6 inches (150 mm).
- D. Apply soil amendments and fertilizers and mix thoroughly into top 4 inches (100 mm) of skinned soil. Install new planting soil to fill low spots and meet finish grades.
- E. Apply seed and protect with straw mulch sod as required for new turf.
- F. Water newly planted areas and keep moist until new turf is established.

3.6 TURF MAINTENANCE

- A. Maintain restored turf areas until accepted.
- B. Maintain by watering, fertilizing, weeding, mowing, edging, replanting, and performing other operations as required for healthy, viable turf. Roll, regrade, reseed and re-mulch bare or eroded areas to produce a uniformly smooth turf.
 - Correct areas where soil has subsided during maintenance. Fill, re-grade and re-seed subsided areas, and maintain until accepted.
 - Maintain required depth of mulch.

- 3. Keep restored turf areas free of pests and pathogens or disease. Use integrated pest management practices; apply pesticides only when directed by Commissioner.
- C. Watering: Provide temporary irrigation to keep turf uniformly moist to a depth of 4 inches (100 mm).
 - Verify soil moisture on weekly basis until restored turf is accepted. Supplement moisture by watering to prevent wilting; avoid puddling, erosion, and displacement of seed or mulch
 - 2. Water turf with fine spray at a minimum rate of 1 inch (25 mm) per week unless rainfall precipitation is adequate.
- D. Mow new turf to four (4) inch height.
 - Remove no more than 1/3 of grass-leaf growth in initial mowing. Do not delay mowing until grass blades bend over and become matted. Repeat mowing to maintain specified height.
 - 2. Do not mow when grass is wet. Schedule initial and subsequent mowing to maintain the designated grass height.
- E. Turf Post-fertilization: Apply fertilizer after initial mowing and when grass is dry.
 - Use fertilizer that will provide actual nitrogen of at least 1 lb/1000 sq. ft. to restored turf area.

3.7 SATISFACTORY TURF RESTORATION - ACCEPTANCE

- A. Only satisfactory turf will be acceptable. Satisfactory turf shall meet the following criteria as determined by Commissioner:
 - 1. Satisfactory Turf: A healthy, even-colored, well-rooted, established and close stand of viable turfgrass, free of weeds and surface irregularities, with uniform coverage exceeding 90 percent over any 10 sq. ft.
- B. Use specified products to reestablish turf that is not satisfactory; maintenance reestablished turf until deemed satisfactory and accepted.

3.8 CLEANUP AND PROTECTION

- A. Promptly remove soil and debris created by turf work from paved areas. Clean wheels of vehicles before leaving site to avoid tracking soil onto roads, walks, or other paved areas.
- B. Erect temporary fencing or barricades and warning signs as required to protect newly planted areas from traffic. Maintain fencing and barricades throughout initial maintenance period and remove after plantings are established.
- C. Remove non-degradable erosion-control measures after grass establishment period.

END OF SECTION 32 92 00

THIS PAGE INTENTIONALLY LEFT BLANK

GEOTECHNICAL REPORT FOR CONSTRUCTION OF LIGHT POLES AT THE SOUTH SHORE BABE RUTH LEAGUE BALLFIELDS 635 PAGE AVENUE BOROUGH OF STATEN ISLAND, NEW YORK

DDC Project No. PWD5SHOR SES3907B Work Order No. 8066-URS-2-7563 Contract Registration No. 20111434261

Prepared for:



Division of Technical Support
Bureau of Environmental and Geotechnical Services
30-30 Thomson Avenue
Long Island City, NY 11101

Prepared by: URS Corporation 201 Willowbrook Blvd. Wayne, NJ 07470



TABLE OF CONTENTS

EXECUTIVE SUMMARY ES-1 1.0 INTRODUCTION 1 2.0 PROJECT DESCRIPTION 1 3.0 SCOPE OF WORK 1 4.0 SITE CONDITIONS AND REGIONAL GEOLOGY 1 5.0 METHOD OF INVESTIGATION 2 6.0 RESULTS OF INVESTIGATION AND TESTING 2 7.0 CONCLUSIONS AND RECOMMENDATIONS 4 8.0 DISCLAIMER 9 FIGURE 5 FIGURE 1 – Site Location Plan FIGURE 2 – Light Pole Locations and Approximate Limits of Areas 1 and 2 APPENDICES APPENDIX A – Light Pole Foundation Location Plan and Light Pole Foundation Details DWG. No. C-100 and C-101 APPENDIX B – Record of Borings, DWG. No. B-101 Sheet 1 and Sheet 2, SES3907, 8/25/10 (LBA Subsurface Investigation) APPENDIX C – Record of Borings, DWG. No. B-101 and B-102, SES3907B, 1/19/12 (URS Subsurface Investigation)	<u>SECTION</u>		<u>Page</u>
2.0 PROJECT DESCRIPTION	EXECUTIVE SUMMARY		ES-1
3.0 SCOPE OF WORK	1.0 INTRODUCTION		1
4.0 SITE CONDITIONS AND REGIONAL GEOLOGY	2.0 PROJECT DESCRIPTION		1
5.0 METHOD OF INVESTIGATION	3.0 SCOPE OF WORK		1
6.0 RESULTS OF INVESTIGATION AND TESTING	4.0 SITE CONDITIONS AND R	EGIONAL GEOLOGY	1
7.0 CONCLUSIONS AND RECOMMENDATIONS4 8.0 DISCLAIMER	5.0 METHOD OF INVESTIGAT	TON	2
FIGURES FIGURE 1 – Site Location Plan FIGURE 2 – Light Pole Locations and Approximate Limits of Areas 1 and 2 APPENDICES APPENDIX A – Light Pole Foundation Location Plan and Light Pole Foundation Details DWG. No. C-100 and C-101 APPENDIX B – Record of Borings, DWG. No. B-101 Sheet 1 and Sheet 2, SES3907, 8/25/10 (LBA Subsurface Investigation) APPENDIX C – Record of Borings, DWG. No. B-101 and B-102, SES3907B, 1/19/12	6.0 RESULTS OF INVESTIGAT	TION AND TESTING	2
FIGURE 1 – Site Location Plan FIGURE 2 – Light Pole Locations and Approximate Limits of Areas 1 and 2 APPENDICES APPENDIX A – Light Pole Foundation Location Plan and Light Pole Foundation Details DWG. No. C-100 and C-101 APPENDIX B – Record of Borings, DWG. No. B-101 Sheet 1 and Sheet 2, SES3907, 8/25/10 (LBA Subsurface Investigation) APPENDIX C – Record of Borings, DWG. No. B-101 and B-102, SES3907B, 1/19/12	7.0 CONCLUSIONS AND RECO	OMMENDATIONS	4
FIGURE 1 – Site Location Plan FIGURE 2 – Light Pole Locations and Approximate Limits of Areas 1 and 2 APPENDICES APPENDIX A – Light Pole Foundation Location Plan and Light Pole Foundation Details DWG. No. C-100 and C-101 APPENDIX B – Record of Borings, DWG. No. B-101 Sheet 1 and Sheet 2, SES3907, 8/25/10 (LBA Subsurface Investigation) APPENDIX C – Record of Borings, DWG. No. B-101 and B-102, SES3907B, 1/19/12	8.0 DISCLAIMER		<u>9</u>
8/25/10 (LBA Subsurface Investigation) APPENDIX C – Record of Borings, DWG. No. B-101 and B-102, SES3907B, 1/19/12	FIGURE 1 – Site Location Plan FIGURE 2 – Light Pole Locations an <u>APPENDICES</u> APPENDIX A – Light Pole Foundati DWG. No. C-100 a	ion Location Plan and Light Pole Foundati nd C-101	
	8/25/10 (LBA Subsu APPENDIX C – Record of Borings, I	urface Investigation) DWG. No. B-101 and B-102, SES3907B,	

EXECUTIVE SUMMARY

At the request of the New York City Department of Design and Construction Bureau of Environmental and Geotechnical Services (NYCDDC), URS Corporation (URS), prepared this report that presents the geotechnical evaluation results and provides foundation recommendations for the proposed light poles for the South Shore Babe Ruth League Ballfields located at 635 Page Avenue in Staten Island, New York, hereafter referred to as the Site.

The rectangular shaped project site is about 500 feet wide along the east-west direction and about 800 feet long along the north-south direction. The Site is currently occupied by baseball fields and a series of existing 30 foot high wooden light poles reportedly installed in 1988 to a depth of approximately 8 feet below grade by Con Edison. It is proposed to construct a series of twelve metal light poles around the two ballfields with a series of underground connections. The preliminary design indicates that the light poles will have a diameter of 16 inches, and a height of 70 ft. The design loads include an axial compression load of 3.5 kips, a lateral force of 6.3 kips, and a moment of 332 kip-ft.

A total of twelve (12) borings were performed in two separate subsurface investigation programs for determining the soil conditions at the site. All borings were drilled to a depth of 52 ft. below the existing grade.

Louis Berger Associates (LBA) Subsurface Investigation Program (SES3907, August 25, 2010)


- Six (6) borings for Light Poles A3, A4, B2, C1, C3 and C4.
- Two (2) wells (at borings 2 and 6) installed to a depth of 15 feet

URS Subsurface Investigation Program (SES3907B, January 19, 2012)

- Six (6) borings for Light Poles A1, A2, B1, B3, B4, and B4.
- Two (2) wells (at borings C-2 and B-4) installed to a depth of 52 feet

The subsurface conditions generally consist of the following:

- Stratum 1 Miscellaneous Fill: composed primarily of loose to medium dense sand with various other materials and a thickness of about three (3) feet (NYC Building Code Class of Material: 7).
- Stratum 2 Sand: composed of sand with varying amounts of silt and gravel and trace amounts of clay. Two borings (1 and 2) have N-values in this stratum that are much lower than the N-values from all of the remaining borings. All the borings were terminated within this stratum, but no borings were terminated in class 6 material (NYC Building Code Classes of Material: 3a, 3b, and 6).

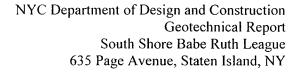



- Stratum 3 Silt: encountered beneath the upper part of Stratum 2, it is composed of silt/clay with varying amounts of sand. The stratum thickness ranges from 2 to 15 ft. (NYC Building Code Class of Material: 5b, 4b, and 6)
- Stratum 4 Peat: encountered in Boring 2 is very soft and is about 9.5 feet thick (NYC Building Code Class of Material: 6).


Based on measurements taken by LBA in monitoring wells between July 8 and August 5, 2010, the groundwater was detected in boring 2 at approximate depths ranging from 3.78 ft to 5.41 ft below the ground surface (bgs) (el. 35.1 to el. 36.7), and in boring 6 at approximate depths ranging from 12.2 ft to 13.5 ft bgs (el. 20.3 to 21.2). Based on measurements taken by URS in monitoring wells between December 7 and 12, 2011, groundwater in boring C-2 was detected at depths ranging from 26.3 ft to 34.5 ft bgs (el. 6.5 to 14.7), and in boring B-4 at approximate depths ranging from 17.1 ft to 20.3 ft bgs (el. 13.1 to 16.3). All elevations refer to the Borough of Staten Island datum, which is 3.192 feet above the mean sea level at Sandy Hook as established by the U.S Coast and Geodetic survey. The variation in ground water table could be due to the tidal effect in the Princes Bay. The depth to groundwater in boring 2 may be an anomaly due to the presence of a confining peat layer and may not be the representative of the regional groundwater table in this area.

Due to the variation of the subsurface conditions at the site, the foundation recommendations are divided into the following two areas: Area 1 - This area encompasses light pole C-1; Area 2 - This area encompasses light poles A-1, A-2, A-3, A-4, B-1, B-2, B-3, B-4, C-2, C-3, and C-4.

Liquefaction is a concern to a depth of approximately 30 ft at borings 1 and 2 located in the Area 1 of the site. Liquefaction is not a concern at the other borings 3, 4, 5, 6, A-1, A-2, B-1, B-3, B-4 and C-2 located in the Area 2 of the site. The Seismic Site Classification at the northern portion of the site is Site Class F because of the potential for liquefaction and is Site Class D at the southern portion of the site. As per the NYCBC, a Site Class F requires a site specific seismic evaluation.

The following foundation options are considered for the support of light poles:

Option 1- Shallow Foundations: Considering the potential for seismic liquefaction and the peat encountered at boring 2, a shallow foundation is not recommended for Area 1. Shallow foundations could be utilized in Area 2. The recommended maximum allowable bearing pressure is 1.5 tons per square foot (tsf) and the bottom of the footing should be placed a minimum of 4 ft below the final grade. Recommendations regarding the preparation of the subgrade are included in the report.

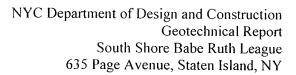



Option 2- Drilled Shafts: This option includes supporting the light poles on 24 inch diameter drilled shafts. This option could be utilized both in Area 1 and Area 2. The drilled shafts shall be installed to a minimum depth of 60 ft in Area 1, and a minimum depth of 35 ft in Area 2. We have assumed that each drilled shaft will consist of a concrete filled, 24 inch diameter steel pipe with a minimum ½ inch wall thickness. The contractor should confirm that the subsurface soils encountered during the drilling of the caissons are in agreement with the representative borings in each area.

Option 3- Timber Piles: This option includes supporting the light poles on timber piles. This option could be utilized both in Area 1 and Area 2.

Area 1: Based on our analyses, timber piles having a minimum tip and butt diameters of 6 and 13 inches, respectively, can achieve a compressive service load of 10 tons, with tip depths ranging from 45 to 50 feet below the existing grade in Area 1. The service capacity is calculated as the total allowable capacity of 15 tons minus the downdrag (negative skin friction) load of 5 tons per pile caused by the negative skin friction from the settling organic soils and fill material above the organic soils. The service uplift capacity for the above described timber pile is 12.5 tons. This incorporates a factor of safety of 2 for the compressive capacity and 3 for uplift capacity.

Area 2: Based on our analyses, timber piles having a minimum tip and butt diameters of 6 and 12 inches, respectively, can achieve a compressive service capacity of 14 tons, with tip depths ranging from 30 to 35 feet below the existing grade in Area 2. The service uplift capacity for the above described timber pile is 8 tons. This incorporates a factor of safety of 2 for the compressive capacity and 3 for uplift capacity.

Actual pile lengths should be determined during the installation in accordance with the Engineering News Record pile driving formula. The final design of the piles will be performed by the design team with the above service loads, utilizing a number of piles as required, underneath a pile cap. The recommended lateral capacity of a single pile is 1 ton without performing a lateral load test or additional lateral pile analyses.

Option 4- Close Ended Pipe Piles: Timber piles in excess of 50 ft might not be readily available in the market and might not be cost effective. As such, if higher service loads are required, close ended pipe piles are recommended as a fourth option in Area 1. As explained for the timber piles, downdrag forces may be induced on the piles. The estimated pile capacities, corresponding lengths and downdrag forces are provided in the table below.



Pile Dimensions	Estimated Downdrag (tons)	Estimated Total Allowable Compression Capacity (tons)	Estimated Service Capacity (tons)	Estimated Pile Length (ft)	Uplift Capacity (tons)
10 in. O.D.	5	25	20	72	17.5
(0.375 in. wall					
thickness)				(0	19
12 in. O.D.	6.5	26.5	20	60	19
(0.375 in. wall					
thickness)				-	22
12 in. O.D.	6.5	46.5	40	78	33
(0.375 in. wall					
thickness)				1	

Confirmation of the gross allowable compression capacity of steel friction piles in excess of 40 tons is required by performing static compression load tests. Static pile load tests should be performed to a maximum test load corresponding to 200% of the gross allowable compression capacity. In accordance with the NYCBC, one (1) static load test will be required for this project. The borings were performed to a maximum depth of 52 ft below the ground surface. As presented in the above table, for capacities of 20 tons and higher, the required pile lengths are longer than 52 ft. As such, we recommend that the pile capacities be checked with a PDA (Pile Driving Analysis) during the driving of the piles. The required driving resistance will be determined by a variety of factors including the results of the PDA, load test results (if any), and the Table 1808.2.8.1.5.A of the New York City Building Code. The recommended lateral capacity of a single pile is 1 ton without performing a lateral load test or additional lateral pile analyses.



1.0 INTRODUCTION

At the request of the NYCDDC, URS prepared this report presenting the geotechnical evaluation results for the proposed light poles of the South Shore Babe Ruth League Ballfields located at 635 Page Avenue in Staten Island, New York, hereafter referred to as the Site. LBA provided oversight of the subsurface investigation for NYCDDC and URS performed the engineering evaluation under URS's task order contract with the NYCDDC.

2.0 PROJECT DESCRIPTION

The Site is located at the southeast intersection of Page Avenue and Hyland Boulevard in Staten Island. The location of the Site is shown on Figure 1.

It is proposed to construct a series of twelve metal light poles around the two ballfields with a series of underground connections. The preliminary design indicates that the light poles will have a diameter of 16 inches and a height of 70 feet. Based on information provided by Makers Sales and Marketing, the design loads include an axial compression load of 3.5 kips, a lateral force of 6.3 kips, and a moment of 332 kip-ft. The proposed light pole locations are shown on the architectural site plan, dated March 25, 2011, as prepared by Kallen & Lemelson, and included in Appendix A. Also included in Appendix A is a light pole foundation detail, as prepared by others.

3.0 SCOPE OF WORK

URS's scope of work included inspection of six (6) borings, review of six (6) borings performed previously by LBA and laboratory testing results, performance of geotechnical evaluations, and preparation of this Geotechnical Report including foundation recommendations for the light poles.

4.0 SITE CONDITIONS AND REGIONAL GEOLOGY

The rectangular shaped project site is about 500 feet wide along the east direction and about 800 feet long along the south direction. The Site is currently occupied by baseball fields and a series of existing 30 foot high wooden light poles reportedly installed in 1988 to a depth of approximately 8 feet below grade by Con Edison.

Based on elevations shown on the record of borings, the existing ground surface is relatively flat with elevations ranging from el. +30.5 ft to +39.6 ft (all elevations refer to the Richmond High Water Datum, which is +3.192 ft above mean sea level at Sandy Hook as established by the USCGS).



The Site is located within the Atlantic Coastal Plain physiographic province. The unconsolidated sediments at the site consist of glacial outwash deposits. The glacial outwash, designated in geologic references as the Jameco Gravel, consists of dark brown to gray beds of coarse sand and gravel inter-layered with cobbles and boulders. These unconsolidated deposits overlay the consolidated Hartland Formation, which consists of gray fine-grained quartz feldspar-kyanite and quartz-biotite-hornblend. Unconsolidated deposits are approximately 300 feet thick at the Site.

5.0 SUBSURFACE INVESTIGATIONS

LBA Subsurface Investigation Program (SES3907, Date: August 25, 2010)

Six (6) borings, designated as 1 through 6, were performed to investigate the subsurface conditions at the Site. The borings were completed to a depth of 52 ft and two (2) observations wells were installed in completed borings 2 and 6 to a depth of 15 ft. The borings were drilled for Light Poles A3, A4, B2, C1, C3 and C4. LBA prepared a Record of Borings (SES3907, Date: August 25, 2010) in accordance with the NYCDDC procedures and guidelines. The Record of Borings, which includes a boring location plan, logs of the borings, and a table summarizing the results of the laboratory testing, is included in Appendix B.

URS Subsurface Investigation Program (SES3907B, Date: January 19, 2012)Six (6) borings, designated as A-1, A-2, B-1, B-3, B-4 and C-2 were performed to investigate the subsurface conditions at the Site. The borings were completed to a depth of 52 ft and two (2) observations wells were installed in completed borings B-4 and C-2 to a depth of 50 ft. The borings were drilled for Light Poles A1, A2, B1, B3, B4, and B4.

URS prepared a Record of Borings (SES3907B, Date: January 19, 2012) in accordance with the NYCDDC procedures and guidelines. The Record of Borings, which includes a boring location plan, logs of the borings, and a table summarizing the results of the laboratory testing, is included in Appendix C.

6.0 RESULTS OF INVESTIGATION AND TESTING

The following general descriptions of the soil strata are based on the results of the field investigations and laboratory tests. The class of material, in accordance with the New York City Building Code (NYCBC) is indicated in parentheses:

Stratum 1 - Miscellaneous Fill (7)

Fill was encountered beneath the topsoil at all borings. This stratum is composed primarily of sand and varying amounts of gravel and silt. The fill is about three (3) feet thick. Based on the soil classification system of the NYC Building Code, the material is

considered to be Class 7, Controlled and Uncontrolled Fill.

The recommended geotechnical properties for this stratum are:

Unit Weight of Soil (γ) = 110 pounds per cubic feet (pcf)

Angle of internal friction (φ) = 28°

Lateral Earth Coefficients: $K_a = 0.36$

 $K_p = 2.77$

Stratum 2 - Sand (3a, 3b and 6)

Beneath the Miscellaneous Fill, a stratum of Sand (referred to previously as glacial outwash deposits in Section 4.0 of this Report) was encountered in the borings. This stratum is composed of sand with varying amounts of silt and gravel, little to trace amounts of clay. The SPT N-values range from 4 blows per foot to 76 blows per foot, indicating that the material is loose to very dense in compactness and N-value generally increasing with depth. Borings 1 and 2 have N-values in this stratum that is much lower than the N-values recorded in all other borings. All the borings were terminated after penetrating this stratum to a depth of 52 feet bgs. According to the NYCBC, the soil of this stratum is classified as Class 3a, Dense Granular Soils; Class 3b, Medium Granular Soils; and Class 6, Loose Granular Soils. No borings were terminated in Class 6 material.

Laboratory testing was performed on 33 samples of this stratum to determine the water content and grain size distribution. The water contents range from 7.4% to 23.1%. The amount of sand ranges from 37.7% to 97.6% by weight, the amount of gravel ranges from 0.4% to 34.0% by weight, and the amount of silt or clay ranges from 2.4% to 47%.

The recommended geotechnical properties for this stratum are:

Unit Weight of Soil (γ) = 120 pcf

Angle of internal friction (φ) = 32°

Lateral Earth Coefficients: $K_a = 0.30$

 $K_p = 3.25$

Stratum 3 - Silt (5b and 6)

Beneath the upper Sand, a stratum of Silt/Clay was encountered in borings 2, 5, and 6. This stratum is composed of silt/clay with varying amounts of sand. The thickness of this stratum ranges from 2 to 15 ft. The SPT N-values range from one 1 blow per foot to 20 blows per foot, indicating that the material is loose to medium dense in compactness. According to the NYCBC, the soil of this stratum is classified as Class 5b, Medium Fine Grained Soils and Class 6, Loose Fine Grained Soils.



The recommended geotechnical properties for this stratum are:

Unit Weight of Soil (γ) = 110 pcf Angle of internal friction (φ) = 28°

Lateral Earth Coefficients: $K_a = 0.36$

 $K_p = 2.77$

Stratum 4 - Peat (6)

Peat was encountered immediately below the Silt layer in boring 2 and is about 9.5 feet thick. The split-spoon sampler penetrated this material under direct weight of the drilling rods or rods and hammer without applying hammer blows. According to the NYC Building Code, the soil of this stratum is classified as Class 6.

One undisturbed tube sample was collected in this layer and water content, Atterberg Limits, an unconfined compression test and a consolidation test were performed. The water content was 20.2% and the Liquid Limit was 342 %. The unconfined compression strength of the sample was 3 psi (432 psf).

Groundwater

LBA Subsurface Investigation Program (SES3907, Date: August 25, 2010)

Based on measurements taken by LBA in monitoring wells between July 8 and August 5, 2010, the groundwater was detected in boring 2 at approximate depths ranging from 3.78 ft to 5.41 ft below the ground surface (bgs) (el. 35.1 to el. 36.7), and in boring 6 at approximate depths ranging from 12.2 ft to 13.5 ft bgs (el. 20.3 to 21.2). The depth to groundwater in boring 2 may be an anomaly due to the presence of a confining peat layer.

URS Subsurface Investigation Program (SES3907B, Date: January 19, 2012)

Based on measurements taken by URS in monitoring wells between December 7 and 12, 2011, groundwater in boring C-2 was detected at depths ranging from 26.3 ft to 34.5 ft bgs (el. 6.5 to 14.7), and in boring B-4 at approximate depths ranging from 17.1 ft to 20.3 ft bgs (el. 13.1 to 16.3). The variation in ground water table could be due to the tidal effect in the Princes Bay.

7.0 CONCLUSIONS AND RECOMMENDATIONS

The geotechnical evaluation results and recommendations for the design and construction of the light pole foundations are presented below. The evaluation and recommendations are based on the results of the field investigation, laboratory testing, geotechnical engineering analyses, and our current understanding of the proposed project requirements.



Due to the variation of the subsurface conditions at the site, the foundation recommendations are divided into the following two areas:

Area 1: This area encompasses light pole C-1, and is selected based on the soil conditions encountered at Borings 1 and 2.

Area 2: This area encompasses all of the remaining light poles other than C-1 and is selected based on the soil conditions from Borings 3, 4, 5,6 A-1, A-2, B-1, B-3, B-4 and C-2.

Approximate locations of Area 1 and Area 2 are presented in Figure 2.

Liquefaction Potential and Seismic Design Parameters

In accordance with the NYCBC, non-cohesive soils below the groundwater table and less than 50 ft below the ground surface should be evaluated for liquefaction potential. At the

Site, the soils within 50 feet of the ground surface are predominantly sand with the depth to the groundwater being relatively shallow. Based on the SPT N-values and the liquefaction chart provided in the NYCBC, liquefaction is a concern to a depth of approximately 30 ft at borings 1 and 2 located in the Area 1 of the site. Liquefaction is not a concern at the other borings 3, 4, 5, 6, A-1, A-2, B-1, B-3, B-4 and C-2 located in the Area 2 of the site.

The Seismic Site Classification at the northern portion of the site is Site Class F because of the potential for liquefaction and is Site Class D at the southern portion of the site. As per the NYCBC, a Site Class F requires a site specific seismic evaluation.

Foundations

The following presents the foundation recommendations for each area.

Option 1: Shallow Foundations

Considering the potential for seismic liquefaction and the peat encountered at Boring 2, a shallow foundation is not recommended for Area 1. Shallow foundations could be utilized in Area 2. The recommended maximum allowable bearing pressure is 1.5 tons per square foot (tsf) and the bottom of the footing should be placed a minimum of 4 ft below the final grade.

Upon excavating to the proposed subgrade, the material should be inspected and approved by a geotechnical engineer to ensure that the material encountered at the



bearing level is the anticipated bearing material. Bearing surfaces should be level, clean of loose soil, mud and other material that can impact the bond between the concrete and the bearing surface. If foundation concrete will not be poured immediately following approval of the bearing surface, it is recommended that a "mud-slab" (several inches of lean concrete) be poured or a minimum of 4-inches of compacted coarse aggregate, commonly known as crushed stone or gravel, could be placed to preserve the bearing material. The footing concrete should not be poured if the subgrade is wet, muddy, or frozen.

Option 2- Caissons

Caissons could be utilized for the support of light poles in both Area 1 and Area 2. The controlling factors in the design of a caisson will be the ability of the foundation to resist the lateral forces and moments. Based on the lateral pile analyses, it is recommended that each light pole be supported by one 24 inch diameter drilled shaft, installed to a minimum depth of 60 ft bgs and 35 ft bgs in Area 1 and Area 2, respectively. It was assumed that each drilled shaft will consist of a concrete filled, 24 inch diameter steel pipe with a minimum ½ inch wall thickness. Results of lateral pile analyses indicate that at twice the design load, not considering the effects of seismic liquefaction, this drilled shaft will deflect approximately 1 inch at the top of the drilled shaft, which is assumed to be at the ground surface. If seismic liquefaction is taken into account and the design load is applied to this drilled shaft, the results of lateral pile analyses indicate that deflections of approximately 2 inches may occur in Area 1.

It is recommended that a geotechnical engineer be present during the drilling of the caissons to verify that the soil conditions encountered are in general accordance with the soil conditions presented in borings.

Option 3- Timber Piles

Caissons could be utilized for the support of light poles in both Area 1 and Area 2.

<u>Area 1:</u> Based on our analyses, timber piles having a minimum tip and butt diameters of 6 and 13 inches, respectively, can achieve a compressive service load of 10 tons, with tip depths ranging from 45 to 50 feet below the existing grade in Area 1. The service capacity is calculated as the total allowable capacity of 15 tons minus the downdrag (negative skin friction) load of 5 tons per pile caused by the negative skin friction from the settling organic soils and fill material above the organic soils. The service uplift capacity for the above described timber pile is



12.5 tons. This incorporates a factor of safety of 2 for the compressive capacity and 3 for uplift capacity.

<u>Area 2:</u> Based on our analyses, timber piles having a minimum tip and butt diameters of 6 and 12 inches, respectively, can achieve a compressive service capacity of 14 tons, with tip depths ranging from 30 to 35 feet below the existing grade in Area 2. The service uplift capacity for the above described timber pile is 8 tons. This incorporates a factor of safety of 2 for the compressive capacity and 3 for uplift capacity.

Actual pile lengths should be determined during the installation based on number of blow counts required to advance the pile in soils underlying the organic layer in accordance with the Engineering News Record pile driving formula as follows:

P=2E/(s+0.1) where,

P=Allowable capacity in tons (15 tons for 10 ton service load)

E= Rated hammer energy in foot-pounds

S= Penetration of pile per blow, in inches

The piles should be driven to a depth where successive blows produce approximately equal net penetration. Per 2008 Building Code, hammer blows recorded during advancement of the piling through the fill and the underlying organic soils should be deducted from blow counts within the bearing soils. As the design load per pile is less than 30 tons, static load testing is not required in accordance with the 2008 building code.

The final design of the piles will be performed by the structural design team with the above service loads, utilizing a number of piles as required, underneath a pile cap.

Option 4- Close Ended Pipe Piles

Timber piles in excess of 50 ft might not be readily available in the market and might not be cost effective. As such, if higher service loads are required, close ended pipe piles are recommended as a fourth option in Area 1. As explained for the timber piles, downdrag forces may be induced on the piles. The estimated pile capacities, corresponding lengths and downdrag forces are provided in the table below:

Pile Dimensions	Estimated Downdrag (tons)	Estimated Total Allowable Compression Capacity (tons)	Estimated Service Capacity (tons)	Estimated Pile Length (ft)	Uplift Capacity (tons)
10 in. O.D. (0.375 in. wall thickness)	5	25	20	72	17.5
12 in. O.D. (0.375 in. wall thickness)	6.5	26.5	20	60	19
12 in. O.D. (0.375 in. wall thickness)	6.5	46.5	40	78	33

Confirmation of the total allowable compression capacity of steel friction piles in excess of 40 tons is required by performing static compression load tests. Static pile load tests should be performed to a maximum test load corresponding to 200% of the gross allowable compression capacity. In accordance with the NYCBC, one (1) static load test will be required for this project. The borings were performed to a maximum depth of 52 ft below the ground surface. As presented in the above table, for capacities of 20 tons and higher, the required pile lengths are higher than 52 ft. As such, we recommend that the pile capacities be checked with a PDA (Pile Driving Analyses) during the driving of the piles. The required driving resistance will be determined by a variety of factors including the results of the PDA, load test results (if any), and the Table 1808.2.8.1.5.A of the New York City Building Code. The recommended lateral capacity of a single pile is 1 ton without performing a lateral load test or additional lateral pile analyses.

Construction Inspection

Our recommendations are contingent upon the proper review and observation during excavation and foundation construction operations by a geotechnical engineer familiar with the subsurface conditions and foundation design criteria. The geotechnical engineer's role should include the following:

- Review and approval of contractor submittals related to foundation construction;
- Observation and documentation of all phases of excavation and foundation construction including the performance of additional borings at the light pole locations;



- Special inspection of piles/caissons and subgrade preparation (required by the NYCBC);
- Monitoring of subgrade preparation and structural fill placement and compaction.

8.0 DISCLAIMER

URS had prepared this geotechnical report for the project based on the Design Drawings by Kallen and Lemellson, dated March 25, 2011 (included in Appendix A), record of borings by LBA, dated August 25, 2010 (included in Appendix B) and record of borings by URS, dated January 19, 2012 (included in Appendix C).

Professional judgments were necessary in relation to determining stratigraphy and subsurface conditions from the subsurface investigations. Such judgments were based partly on the evaluation of the technical information gathered, and partly on our experience with similar projects. If further investigation reveals differences in the subsurface conditions, and/or groundwater level, or if the proposed light pole design is different from that indicated herein, it is recommended that the new information be reviewed and recommendations modified if deemed appropriate.

The results presented in this report are applicable only to the present study. URS has not been retained directly by the design team and the final recommendations for selection of foundation alternative will be made by the design team. This study has been conducted in accordance with the standard of care commonly used as state-of-the-practice in the profession. No other warranties are either expressed or implied.

THIS PAGE INTENTIONALLY LEFT BLANK

FI	M	S	1	D.	

PWD5SHOR-R



THE CITY OF NEW YORK DEPARTMENT OF DESIGN AND CONSTRUCTION DIVISION OF PUBLIC BUILDINGS

30-30 THOMSON AVENUE

LONG ISLAND CITY, NEW YORK 11101-3045

TELEPHONE (718) 391-1000 WEBSITE www.nyc.gov/buildnyc

Contract for Furnishing all Labor and Material Necessary and Required for:

CONTRACT NO. 1

GENERAL CONSTRUCTION WORK

Installation of Field Lighting for South Shore Babe Ruth League Ball Fields

LOCATION: BOROUGH: CITY OF NEW YORK	685 Page Avenue Staten Island 10309 / YORK			
:				
Contractor				
Dated		, 20		
Entered in the Comptro	llor's Office			
Entered in the Comptro	nei S Office			
First Assistant Bookkee	eper			
Dated		, 20		

